



PRODUCED BY AN AUTODESK EDUCATIONAL PRODUCT

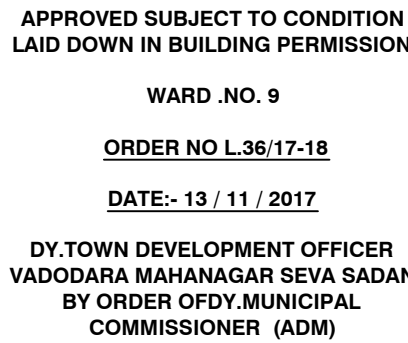


SCHEDULE OF OPENNING

DOORS	D	1.07	X	2.13
DOORS	D1	0.90	X	2.13
DOORS	D2	0.75	X	2.13
WINDOWS	W	1.80	X	1.20
WINDOWS	W1	0.90	X	1.20
WINDOWS	W2	0.60	X	1.20
VENTS	V	0.60	X	0.60





JANTRI RATES FOR RESIDENTAL			JANTRI RATES FOR RESI.(10%)	TOTAL
DISCRIPTION	F.S.I. @ 1.6		F.S.I. DIFF. @ 1.6 TO 1.8	
	NON RESI.	RESIDENTAL	RESIDENTAL	
AREA IN SQ.MT.	894.68	1844.52	342.34 X 7750X 10%	
RUPEES			265,313.50	265,313.50
	NON RESI.		RESI.	
AMMINITY CHARGE	894.68 X 300		2186.92 X 150	
RUPEES	268,404.00		328,036.00	596,442.00
TOTAL				861,755.50

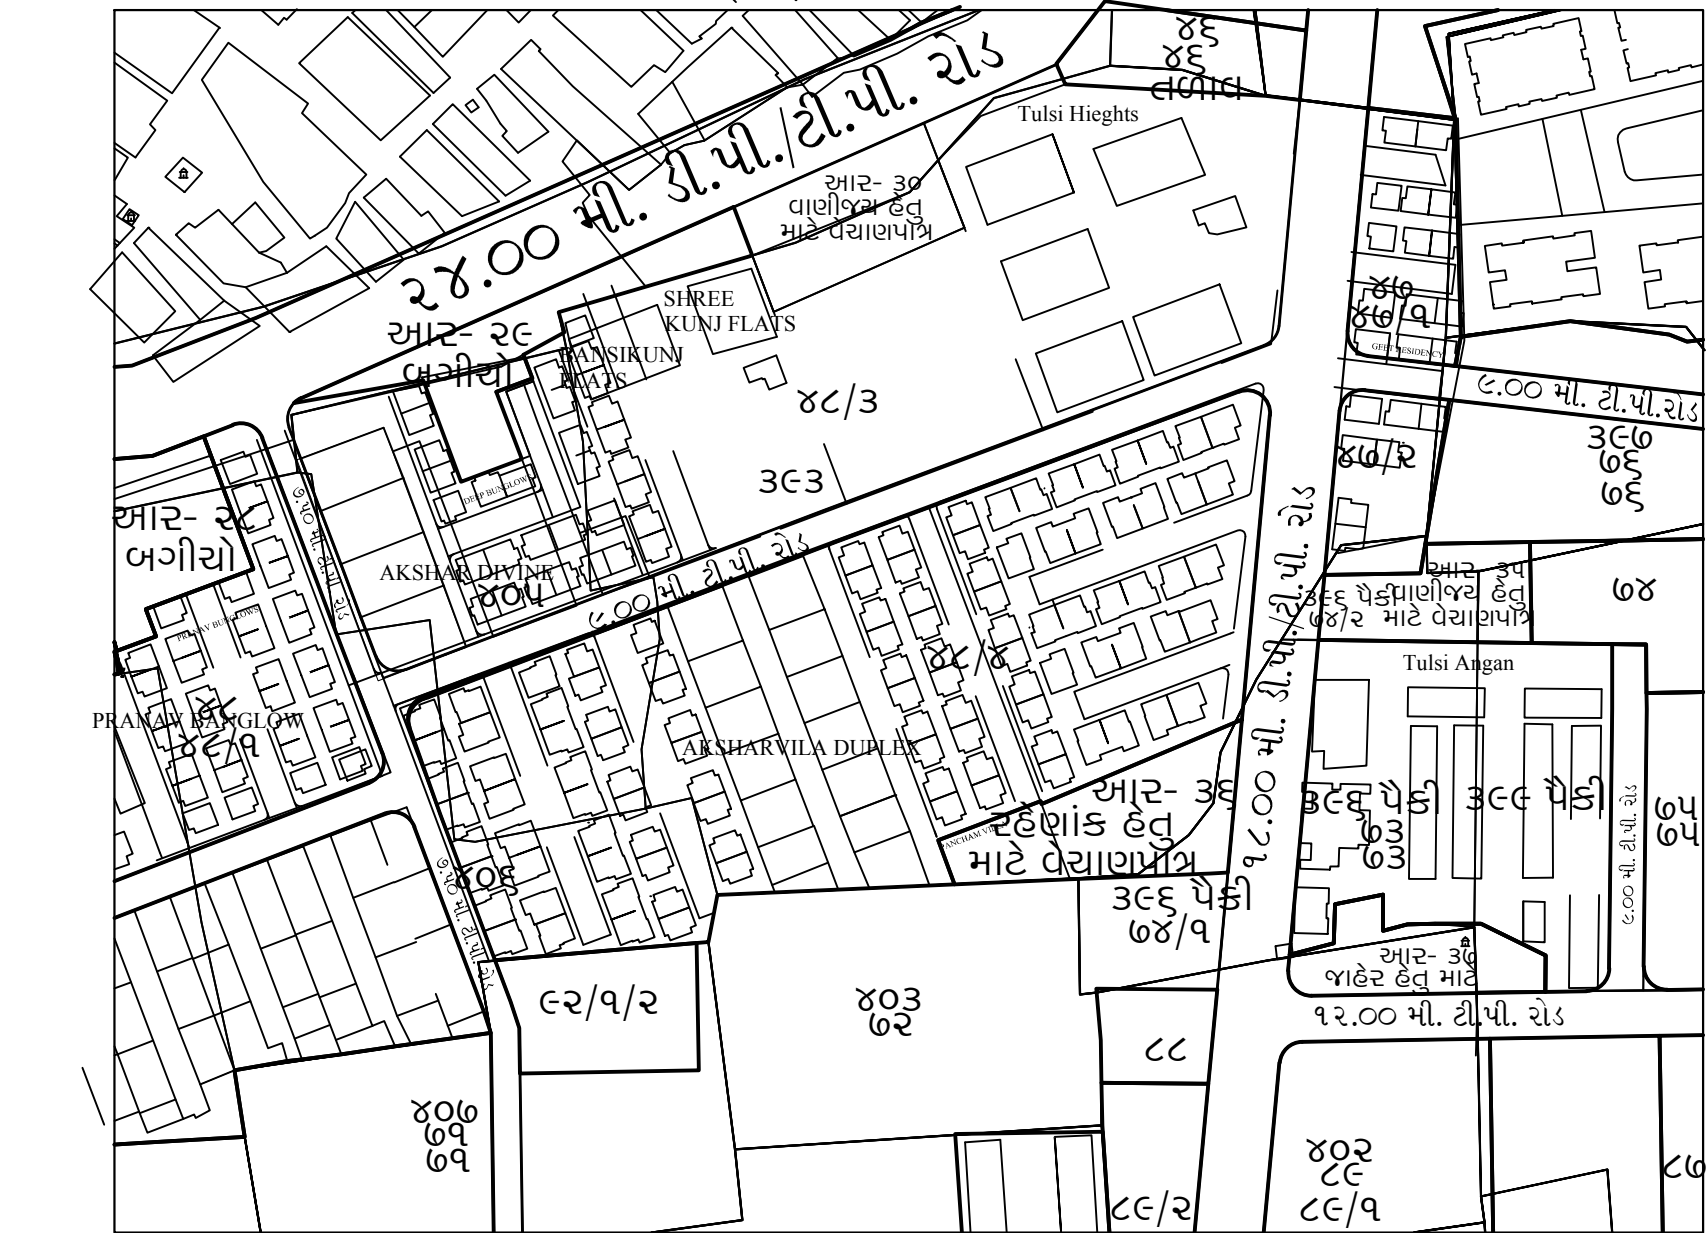

KEY PLAN
SCALE - 1.00CM = 20.00 MT.

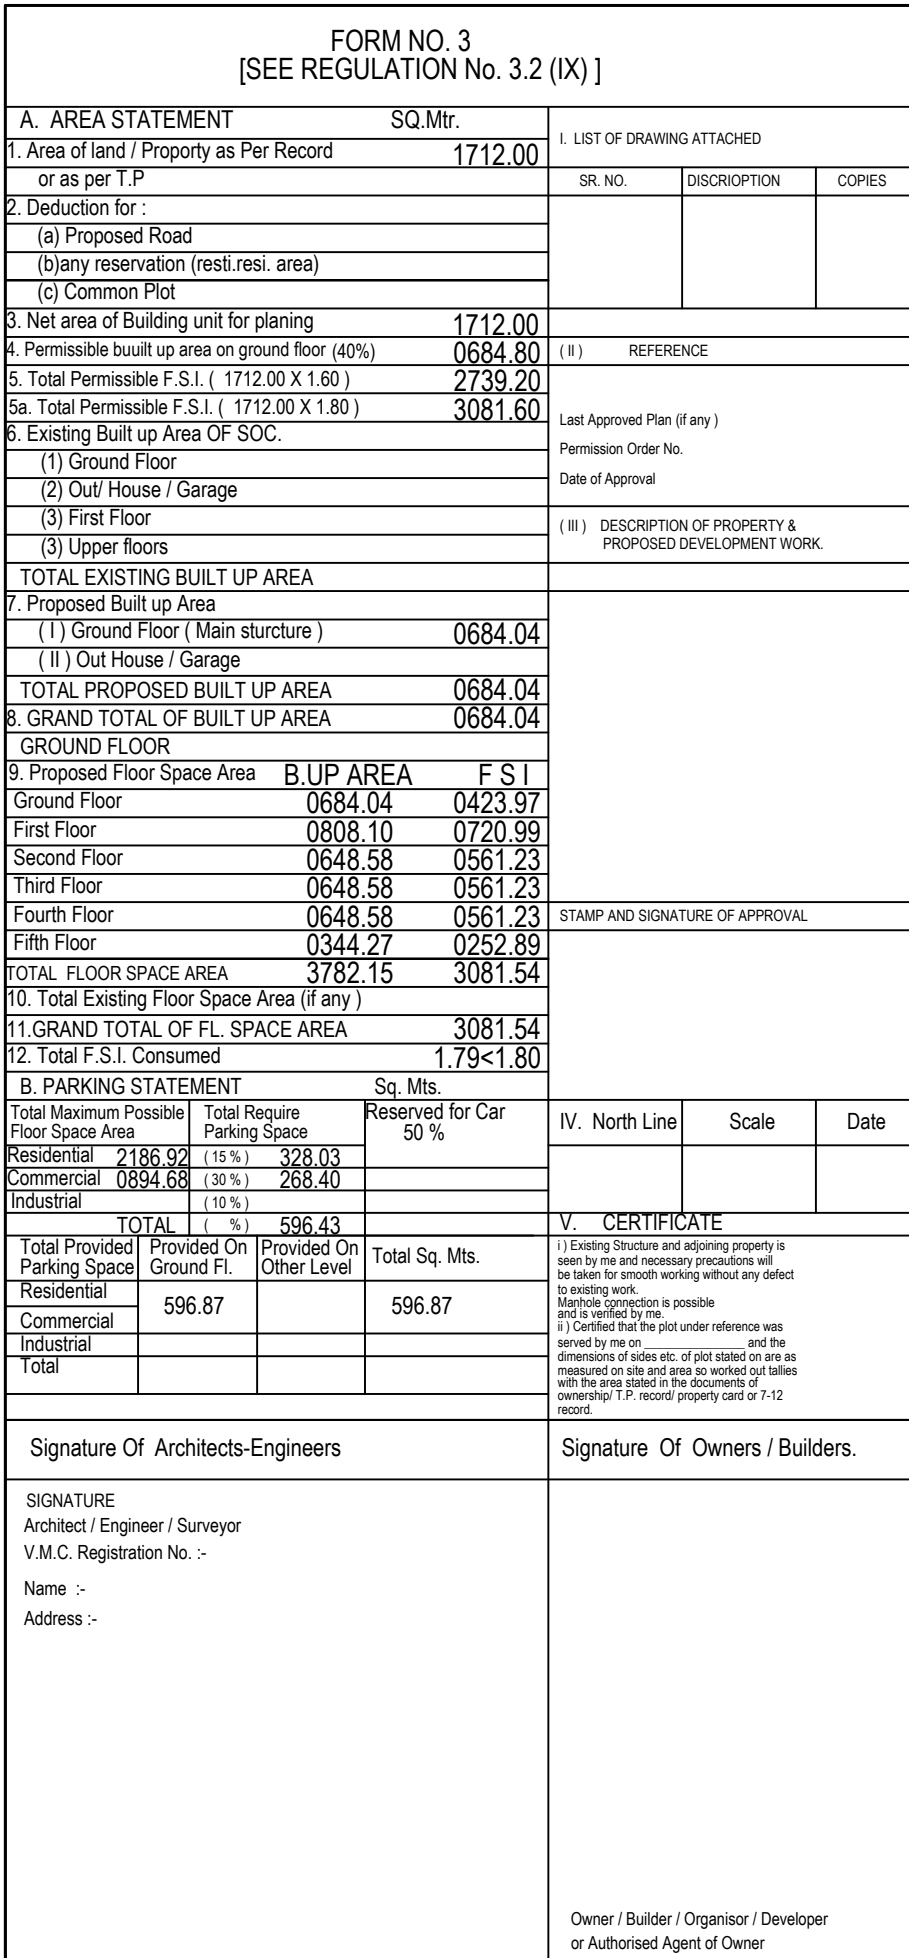

SECTION A-A

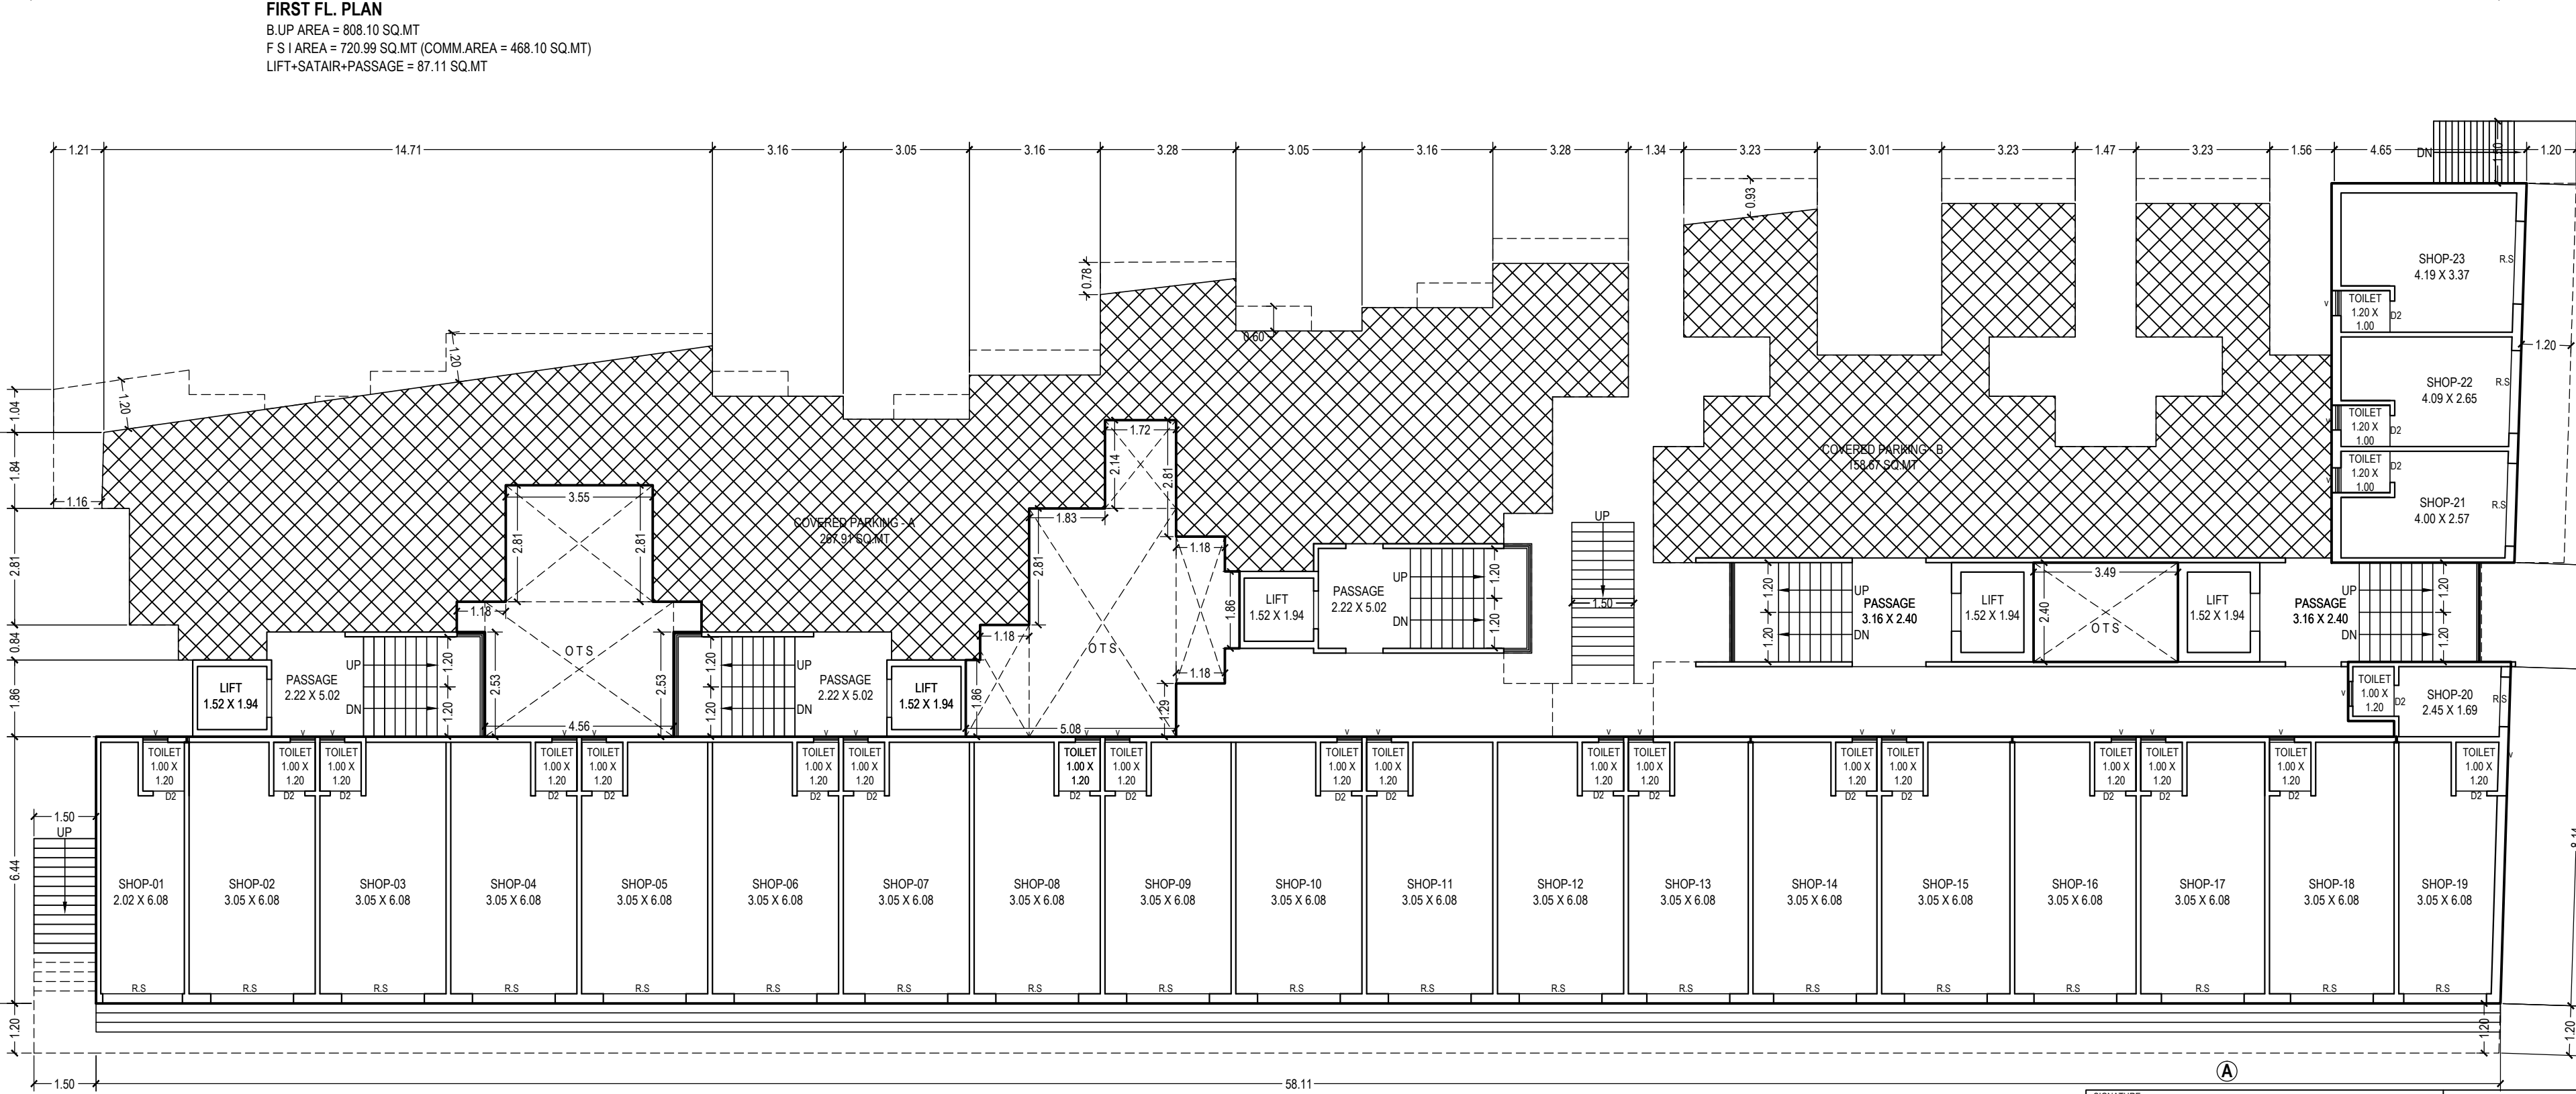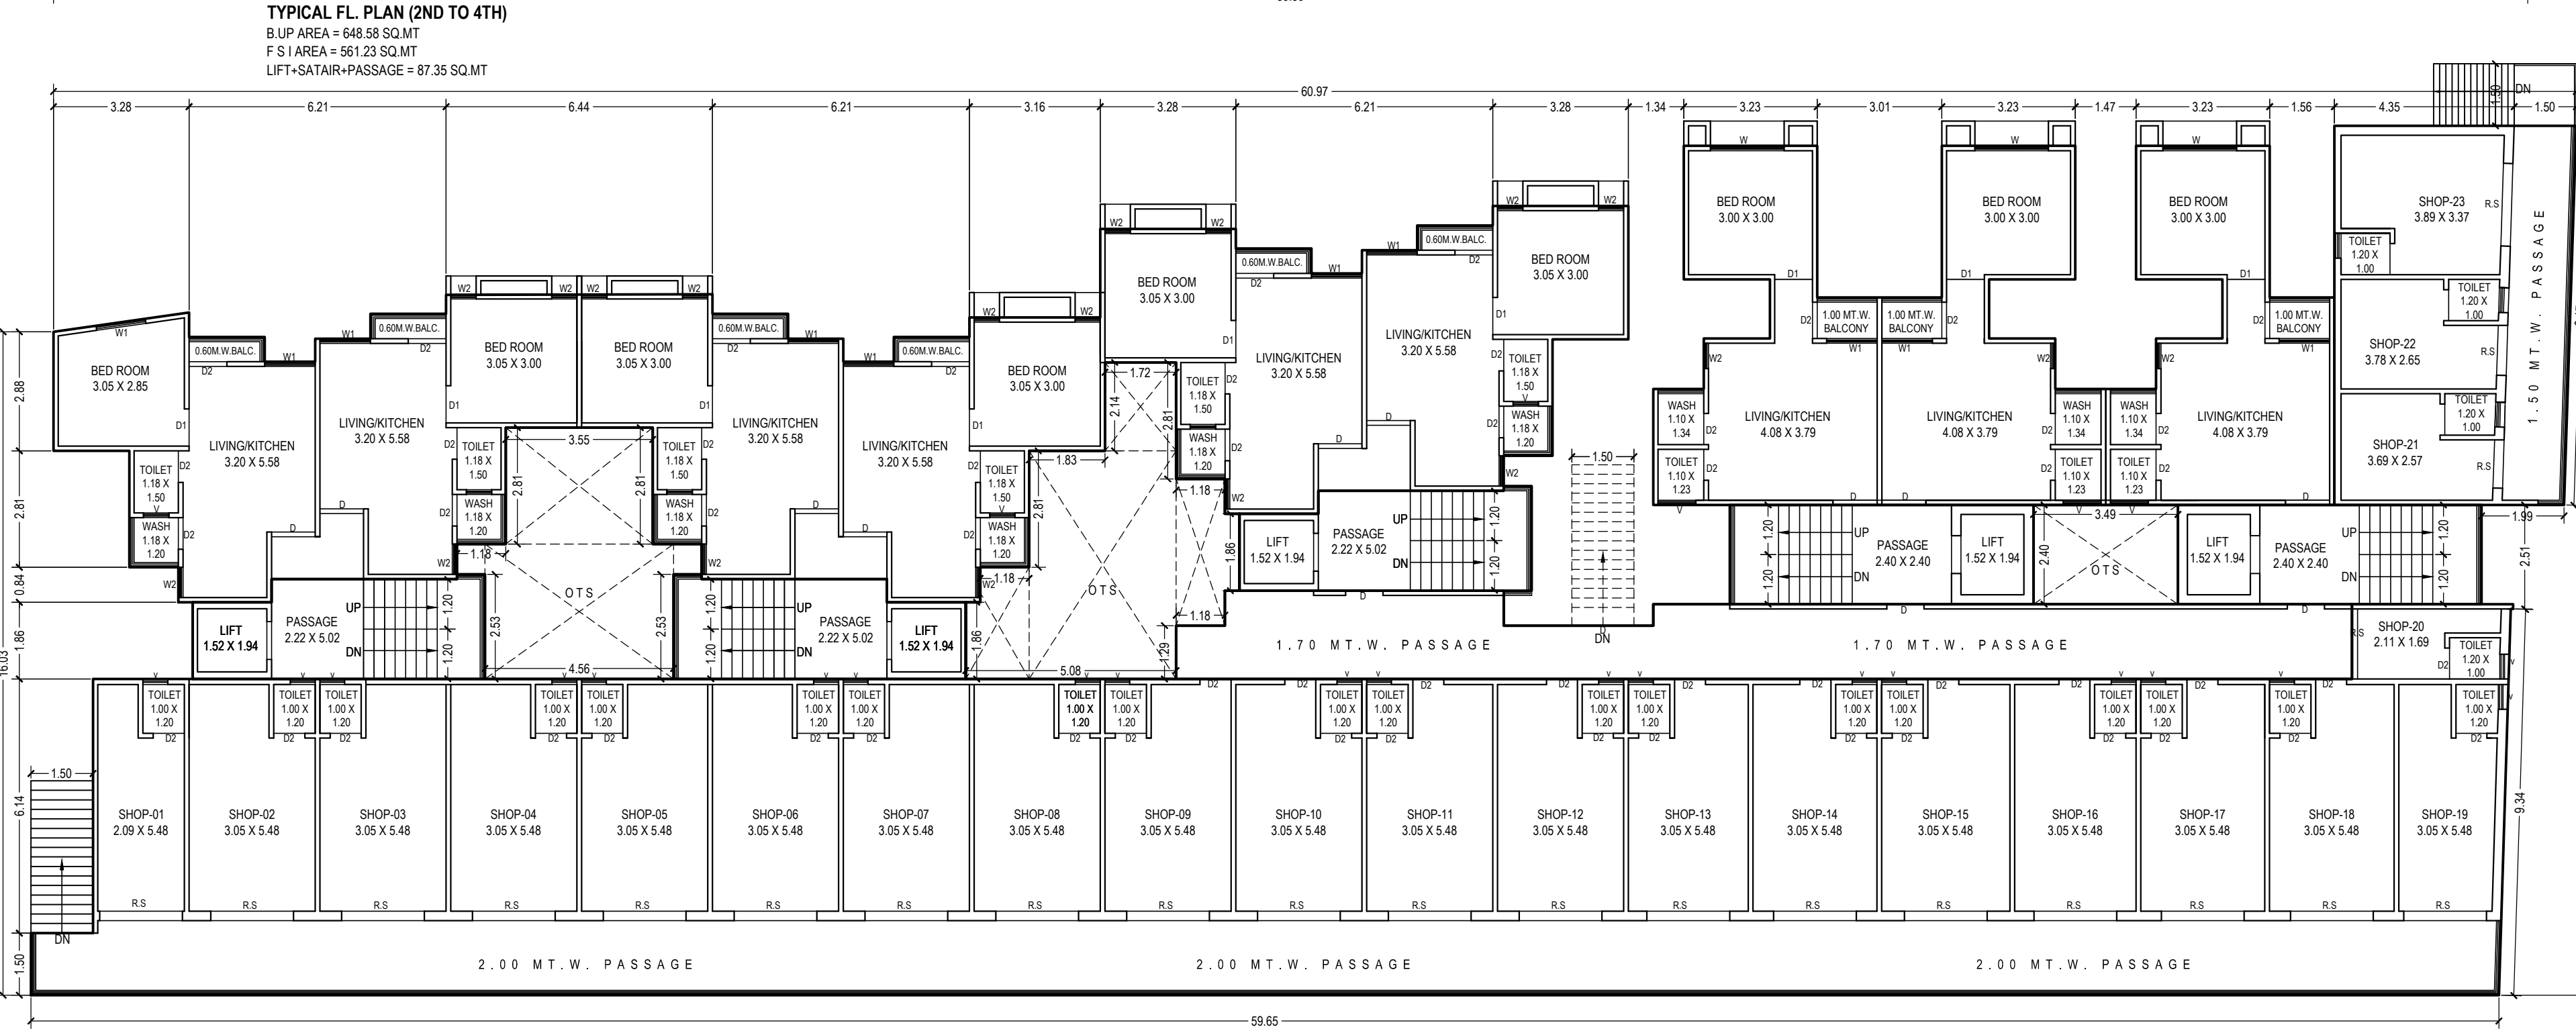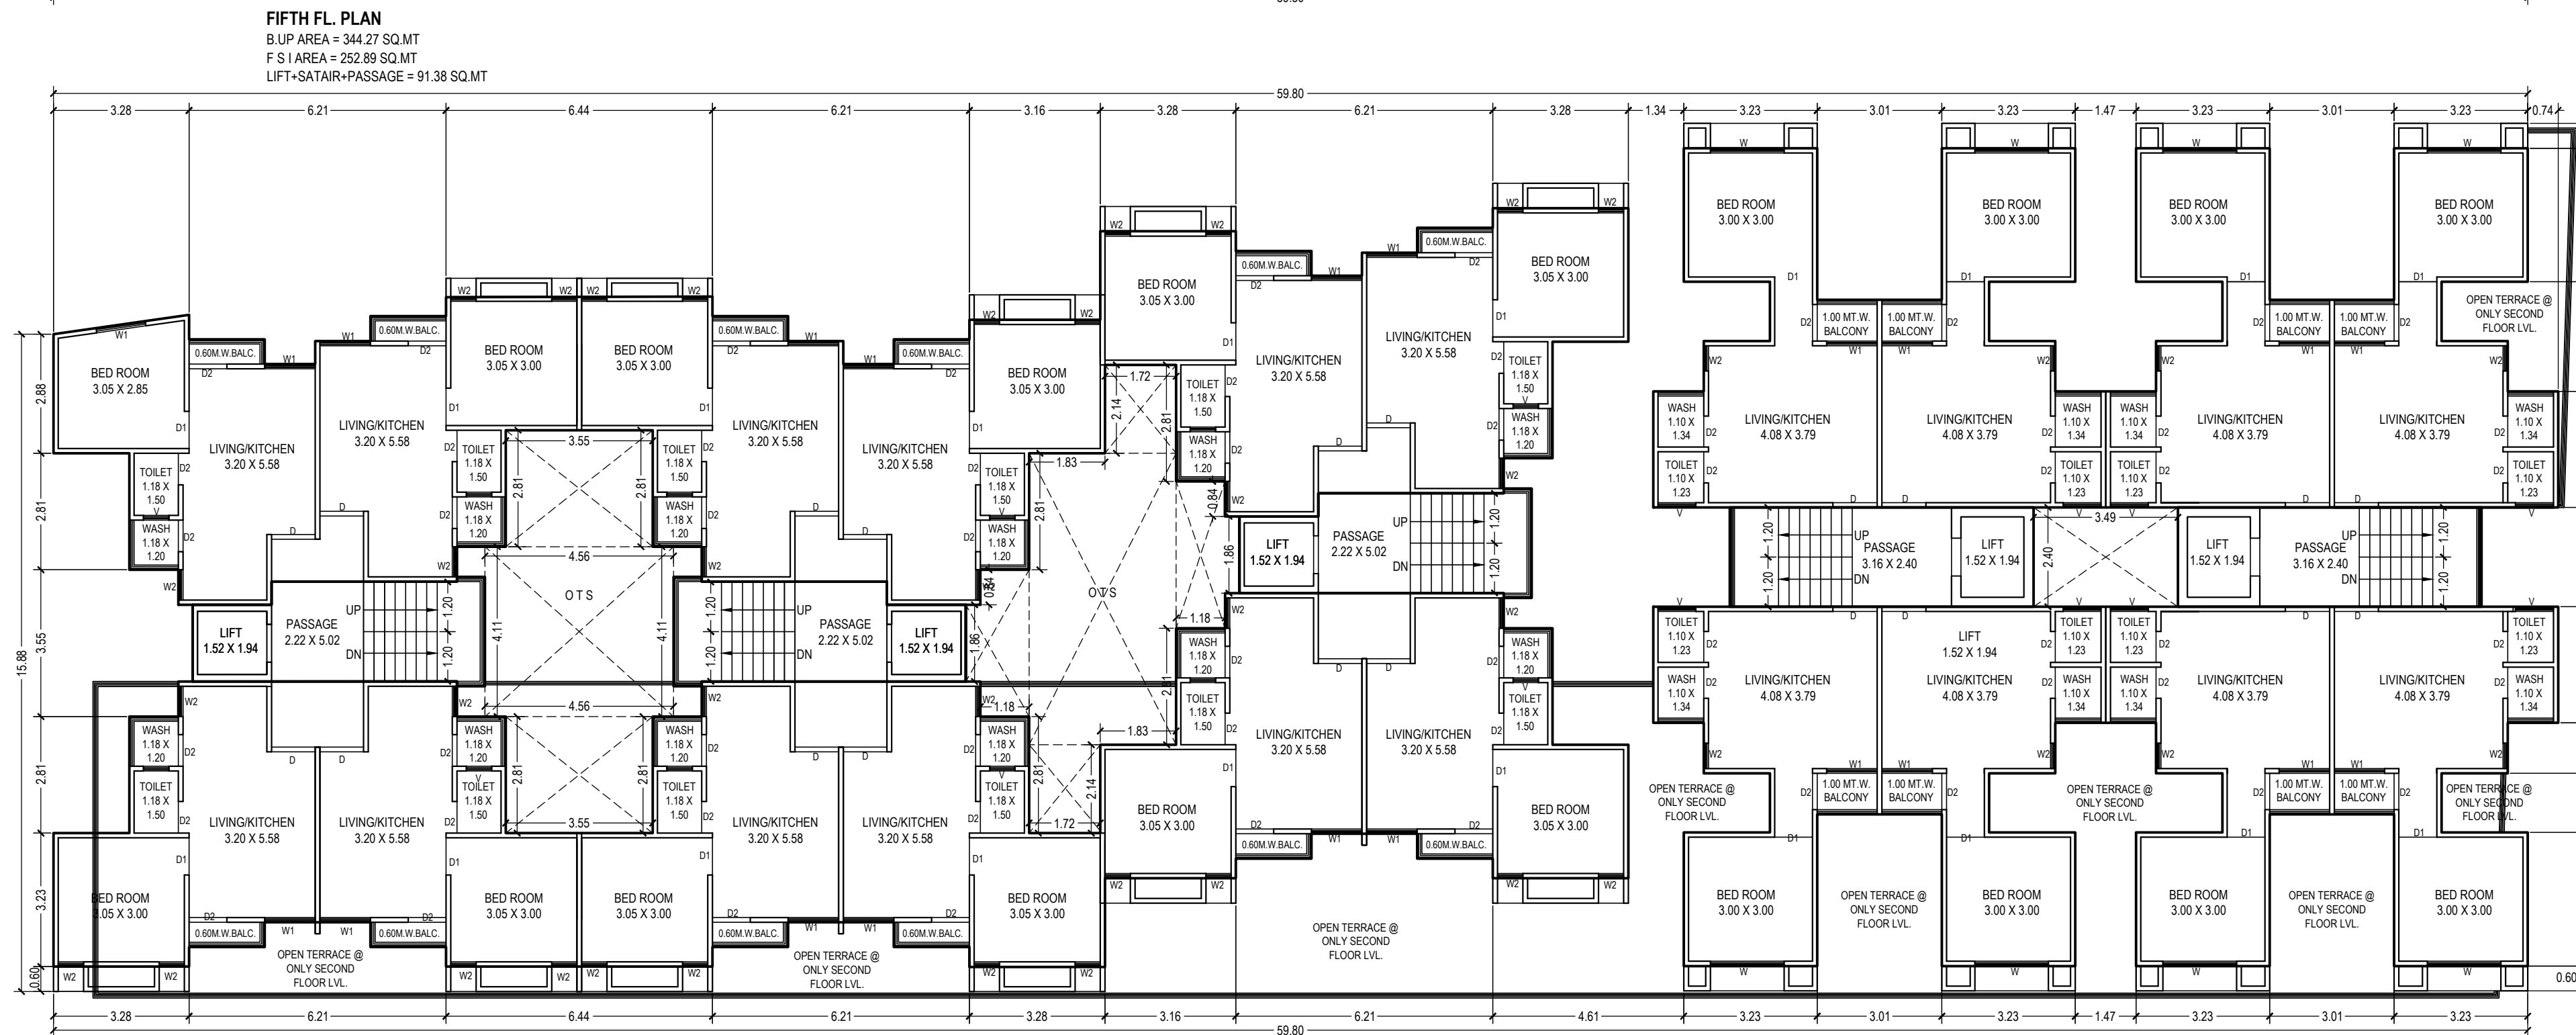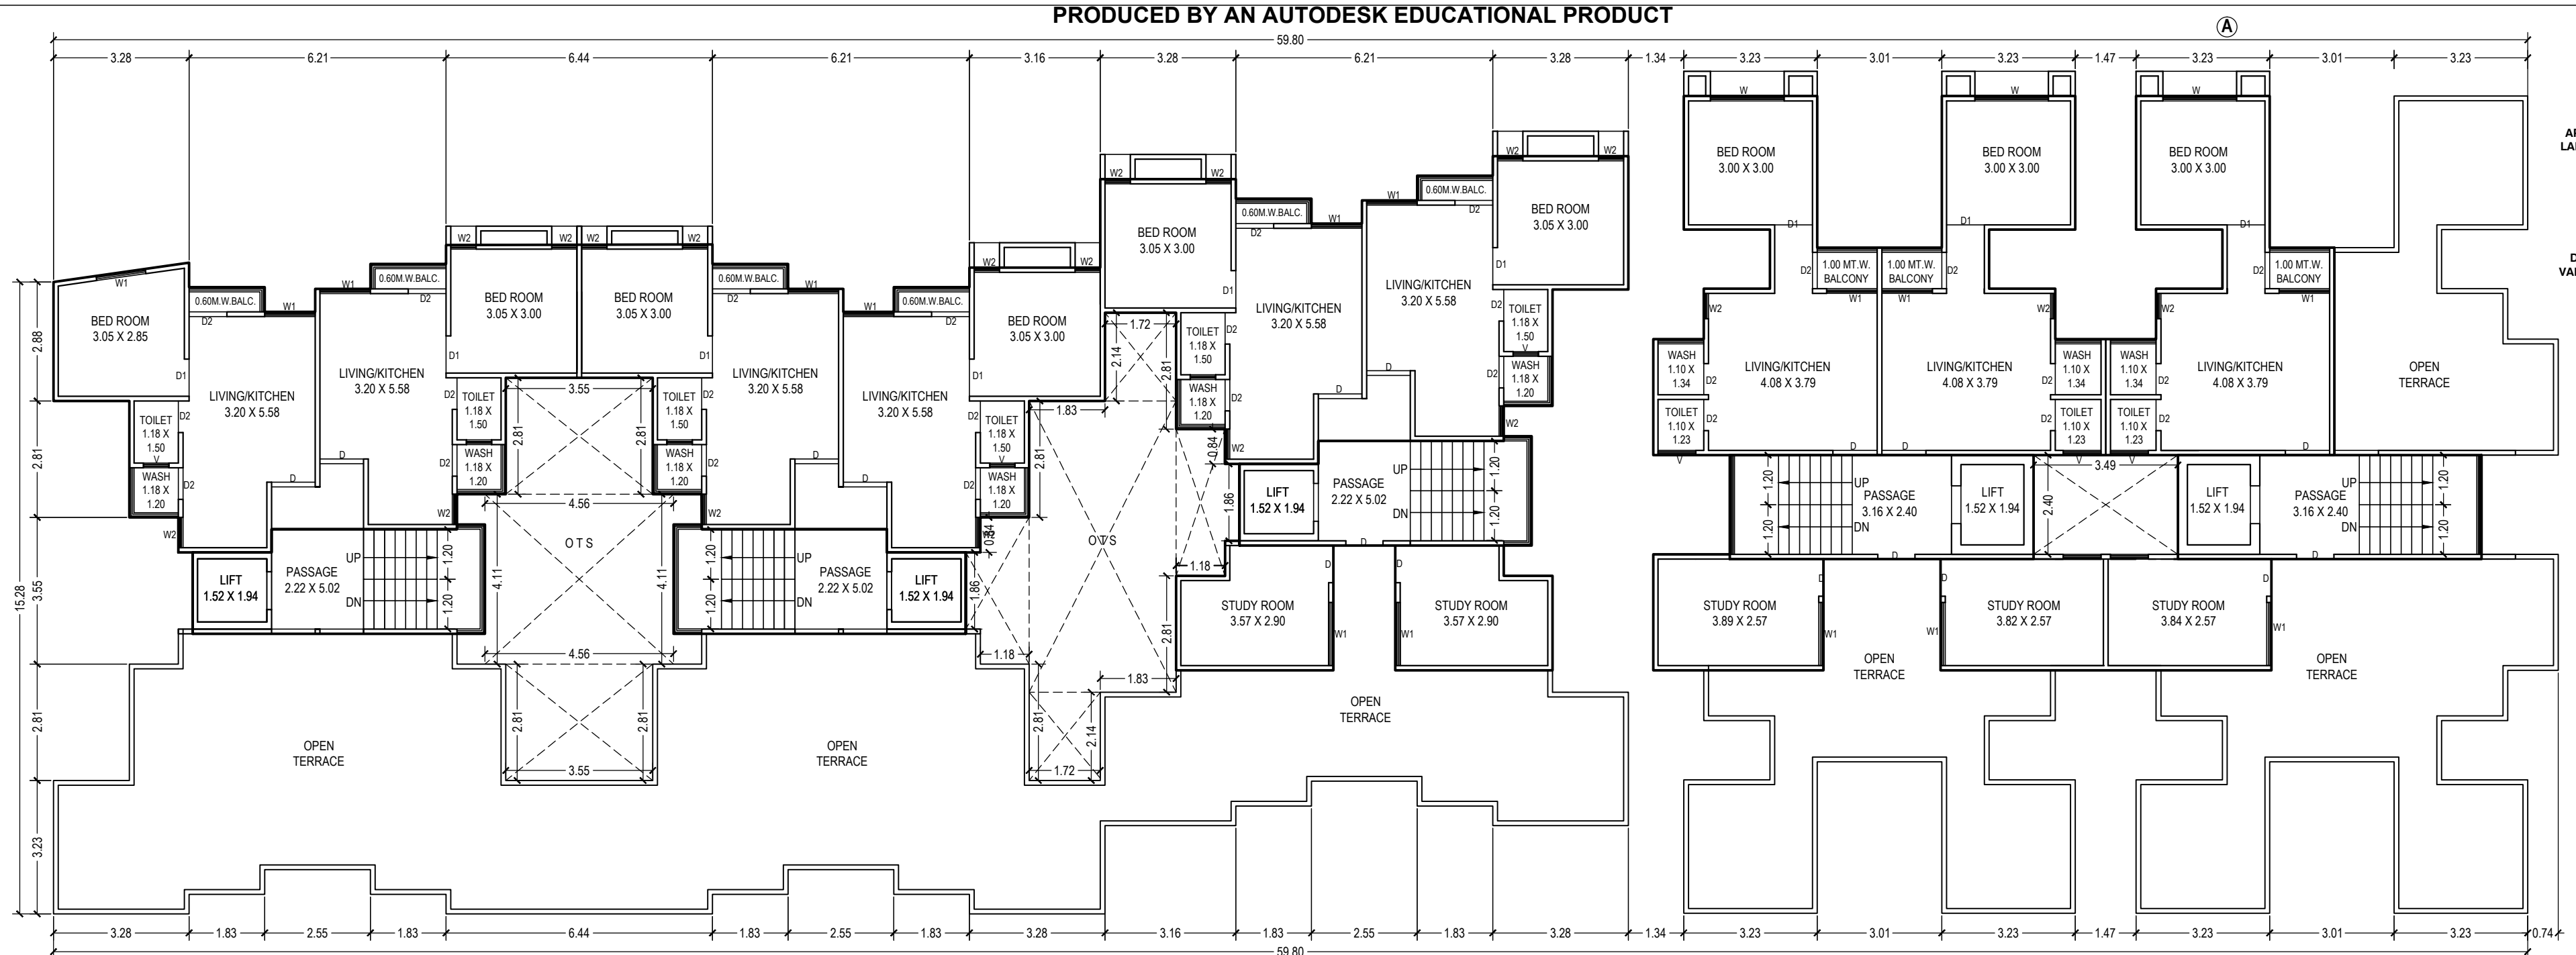

PROD. LAY OUT & BUILDING PLAN FOR R.S.NO. : 393 / P , F.P NO. 47/1
 , O.P NO. 47 , T.P.S. NO : 44 , AT VILL. BAPOD, DIST. VADODARA

SIGNATURE
 Architect / Engineer / Surveyor
 V.M.C. Registration No. :-
 Name :-
 Address :-

Signature Of Owners / Builders.

Owner / Builder / Designer / Developer
 or Authorized Agent of Owner