

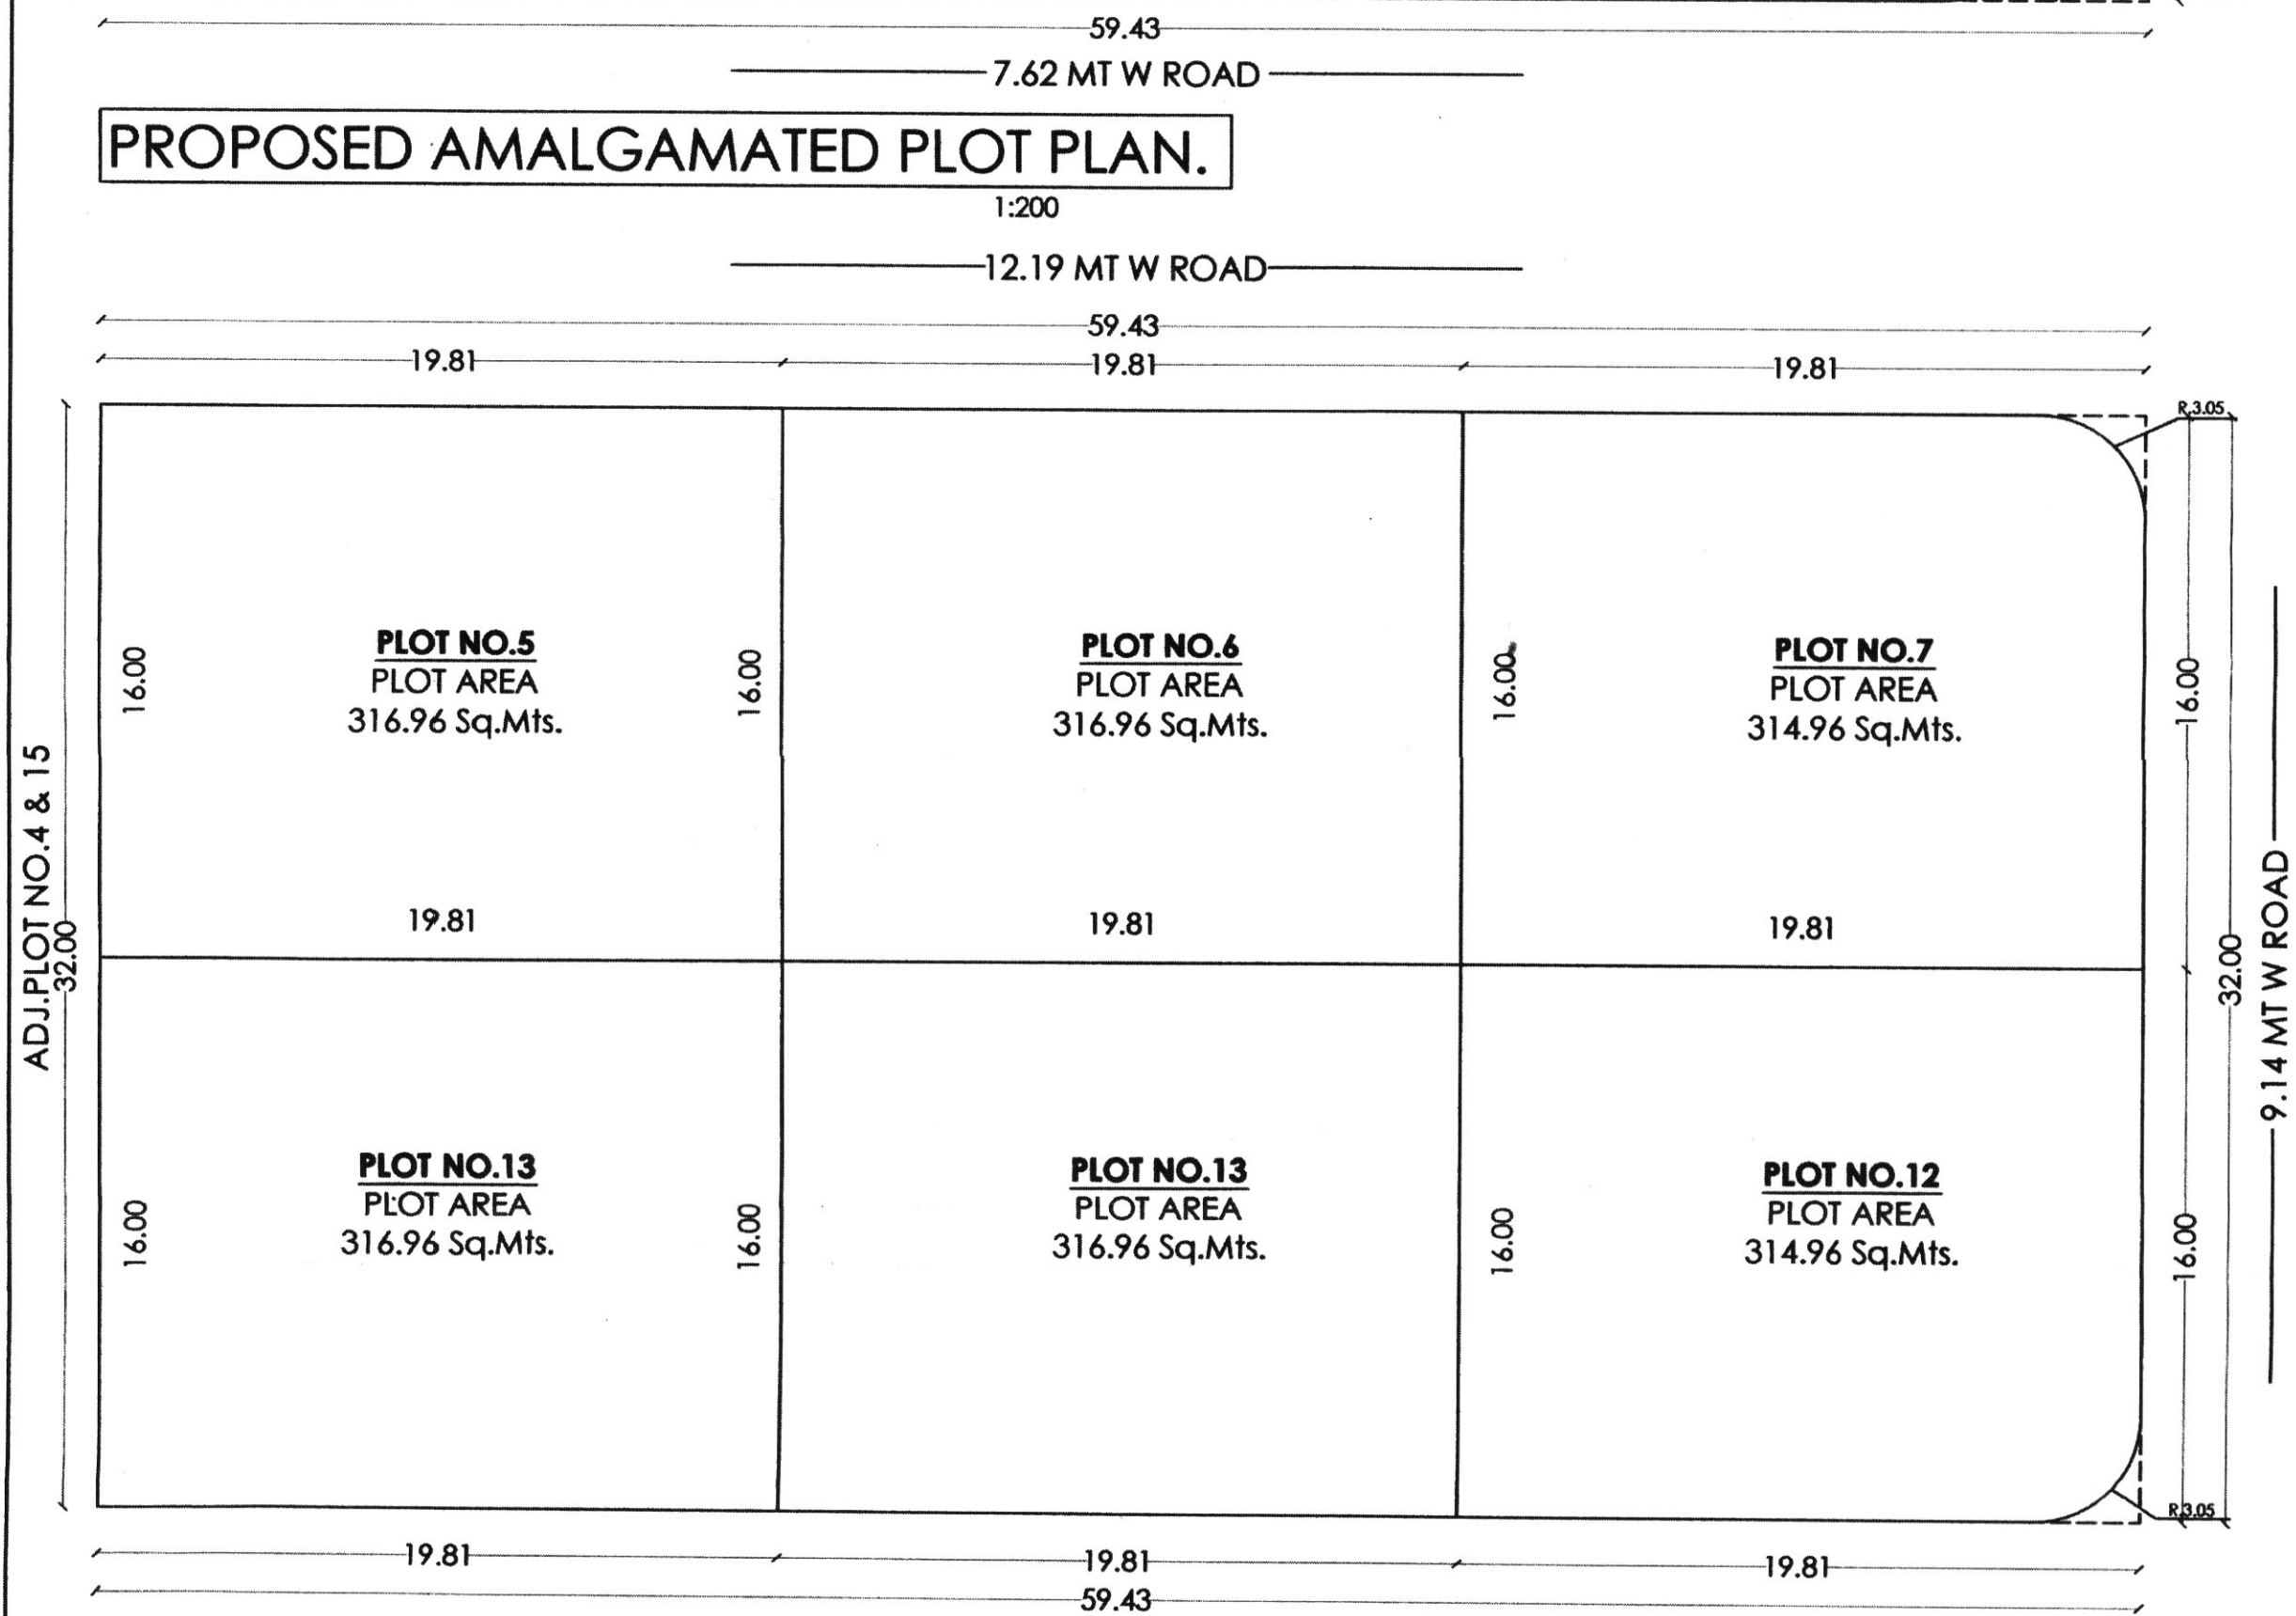


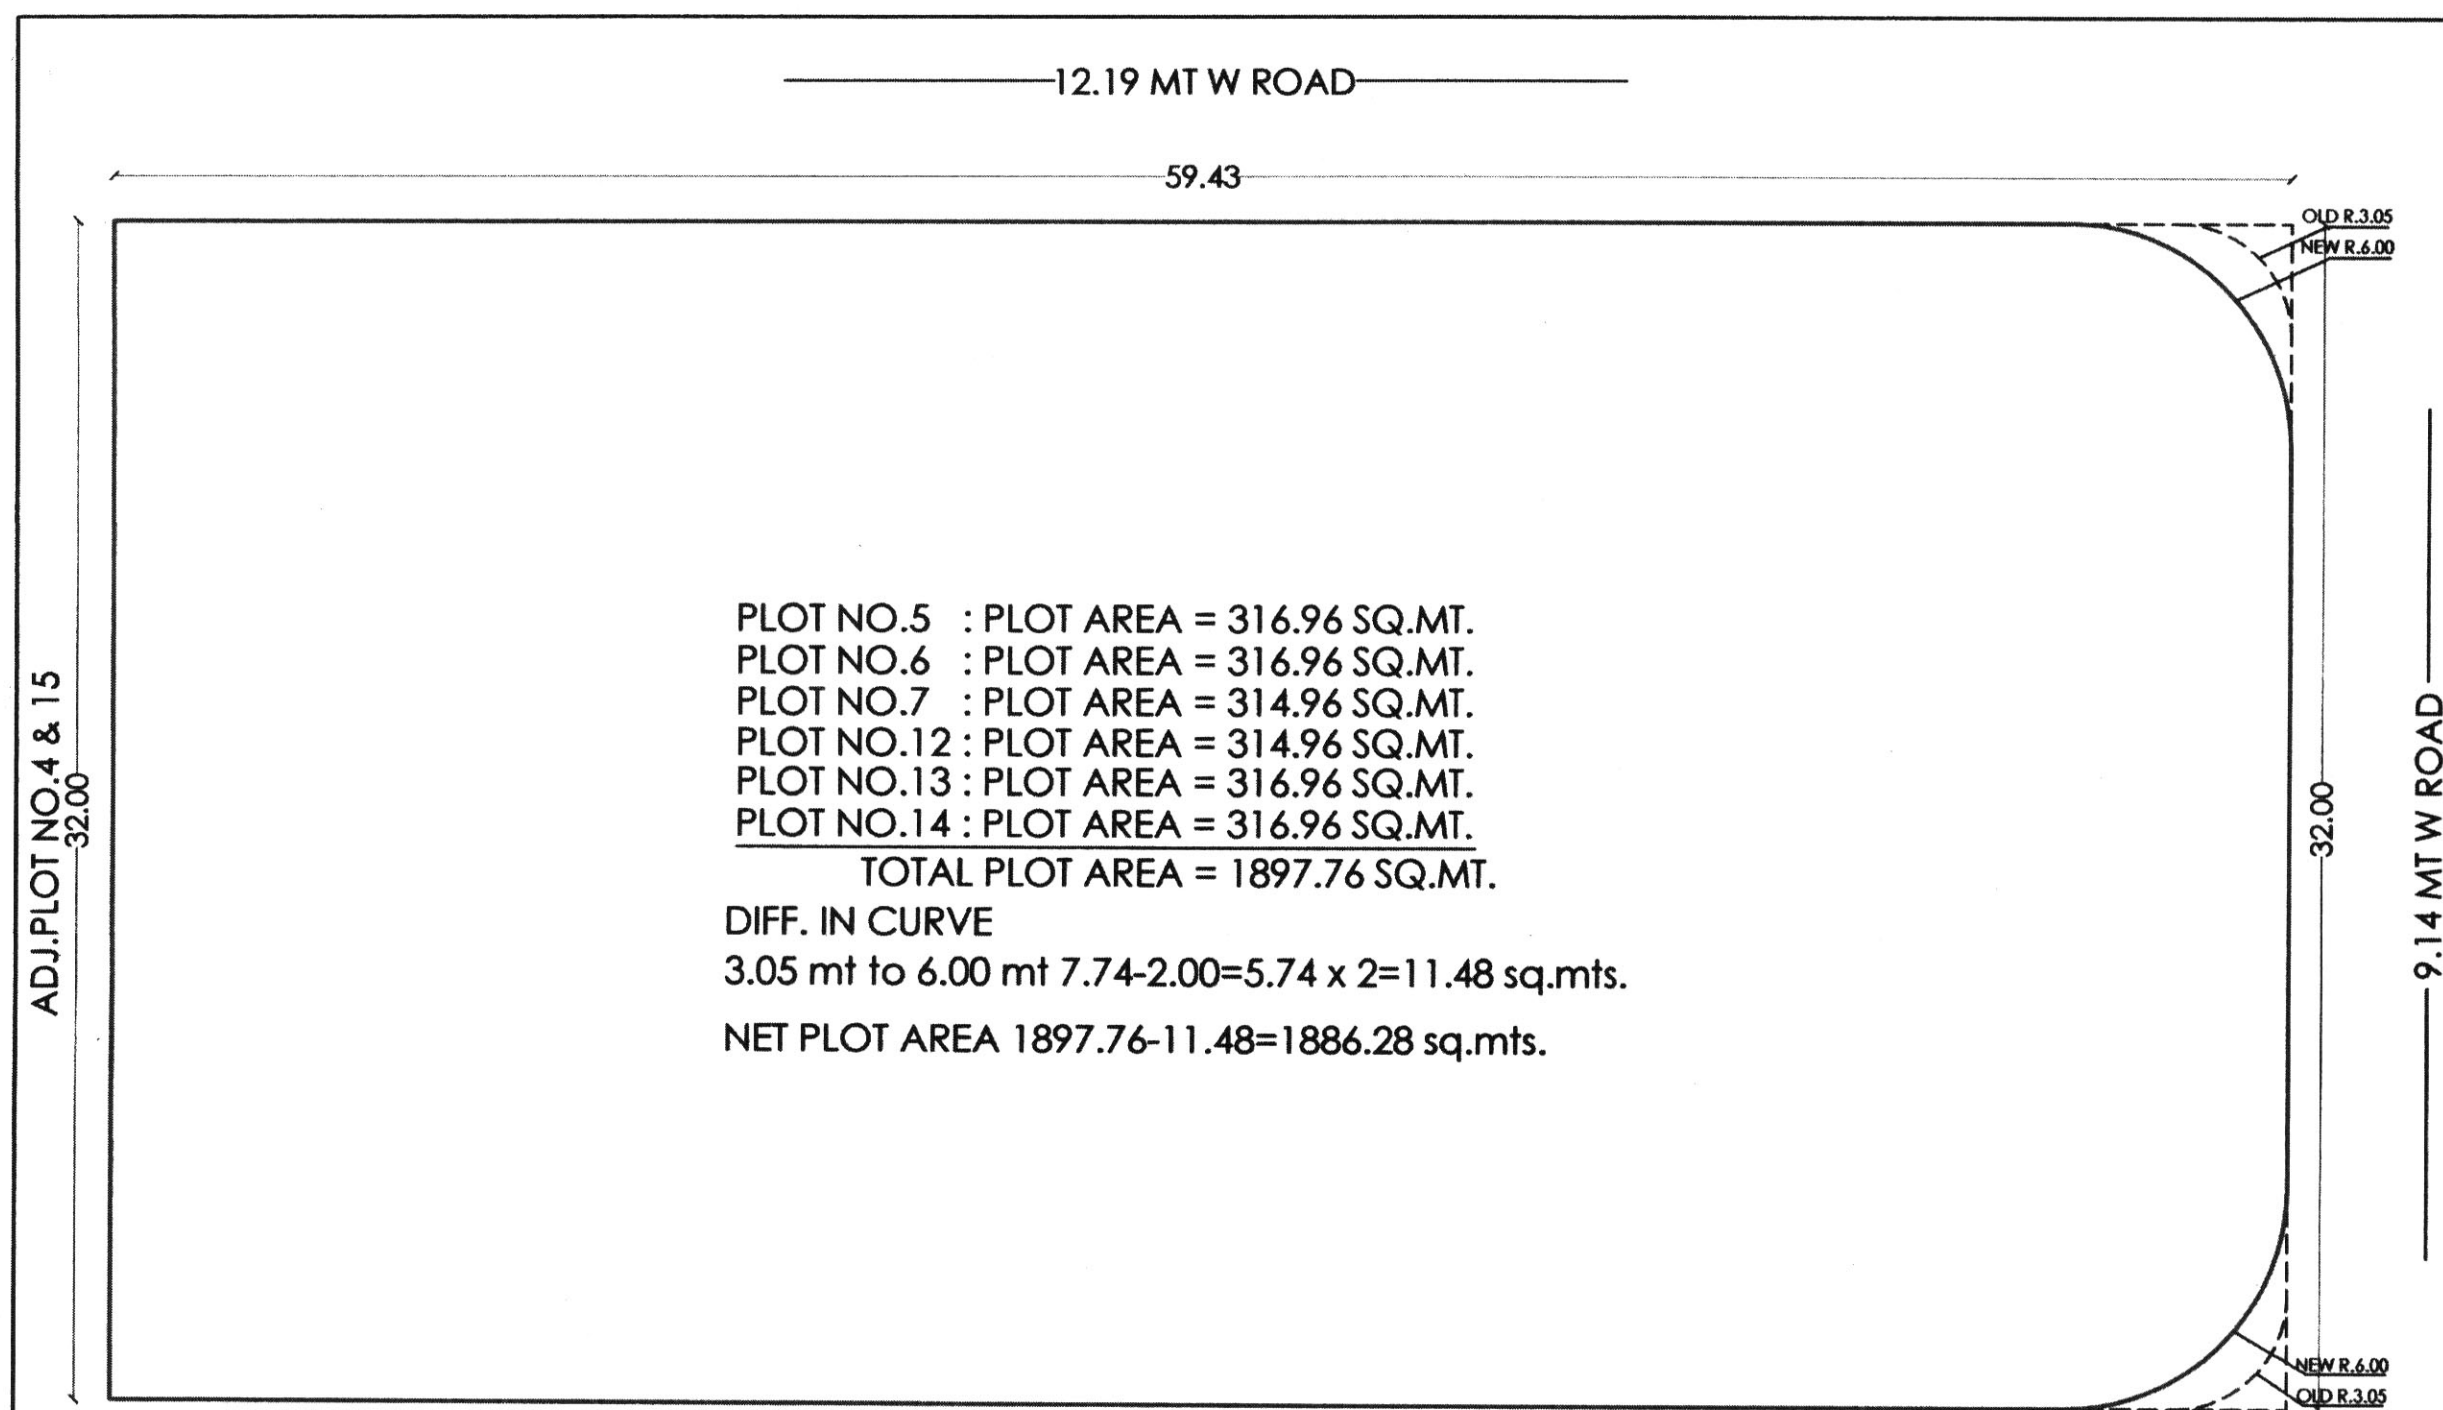

PROPOSED AMALGAMATED PLOT PLAN.

ORIGINAL PLOT PLAN.

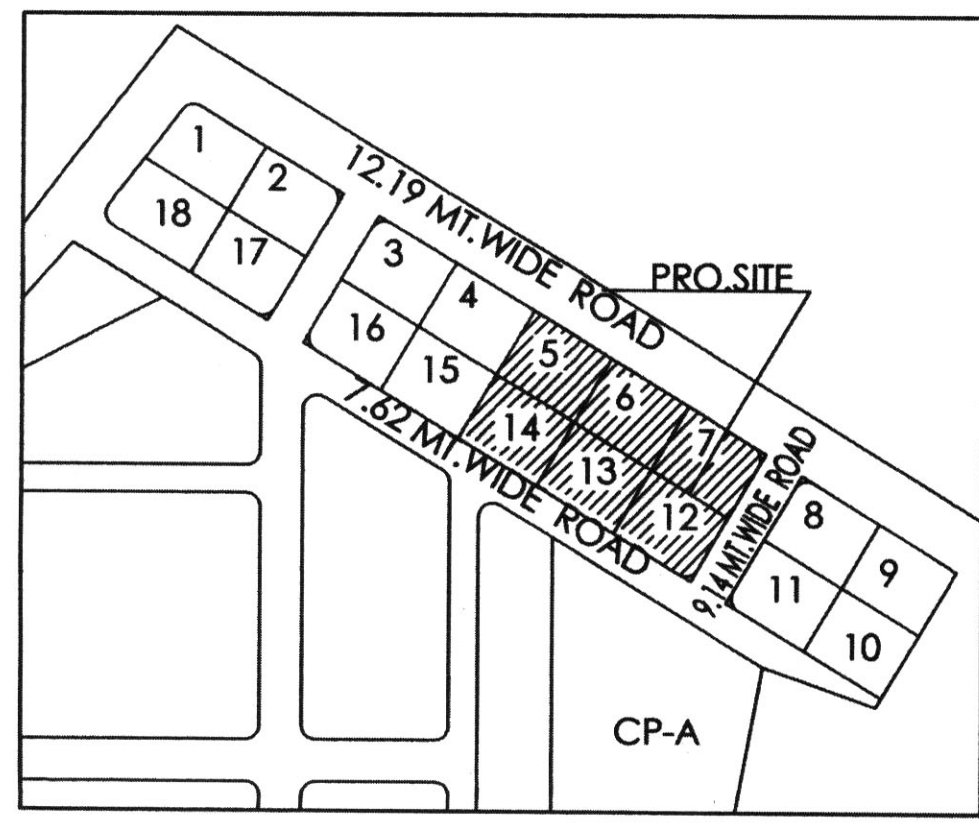

KEY PLAN

NAME OF WORK:-
PROPOSED AMALGAMATION PLAN FOR,
M/s. VENUS ASSOCIATES 'S PARTNER
SHRI SHAILEN MAHENDRABHAI THAKRAR &
SHRI RAJENDRA SARVAANADHBHAI SONWANI
SHRI BRIJLAL SADHURAM SONWANI
TYPE OF CONSTRUCTION :- FRAME STRUCTURE
USE OF BUILDING :- RESIDENTIAL USE ONLY
LOCATION :- "SHRUSHIT", Nr. NAYARI DAM, VILL, KANKOT, RAJKOT.
PLOT NO. 5+6+7+12+13+14 SR. NO. 136/p VILL. KANKOT.

SHEET NO. 1/4

AREA TABLE:-
PLOT NO. 5 : PLOT AREA = 316.96 SQ.MT.
PLOT NO. 6 : PLOT AREA = 316.96 SQ.MT.
PLOT NO. 7 : PLOT AREA = 314.96 SQ.MT.
PLOT NO. 12 : PLOT AREA = 314.96 SQ.MT.
PLOT NO. 13 : PLOT AREA = 316.96 SQ.MT.
PLOT NO. 14 : PLOT AREA = 316.96 SQ.MT.
TOTAL PLOT AREA = 1897.76 SQ.MT.
DIFF. IN CURVE
3.05 mt to 6.00 mt $7.74-2.00=5.74 \times 2=11.48$ sq.mts.
NET PLOT AREA $1897.76 - 11.48=1886.28$ sq.mts.

OWNER:-
VENUS ASSOCIATES.

SHRI RAJENDRA SARVAANADHBHAI SONWANI

SHRI SHAILEN MAHENDRABHAI THAKRAR &

SHRI BRIJLAL SADHURAM SONWANI
PARTNER.

TRUE COPY

(V. M. BHATTI)
NOTARY
OF INDIA

ENGINEER:-

NISHU BHUJANI
248, Agrit commercial centre
sargamagar main road
Rajkot-360002
PH. NO. 2463696 M. 98252 17496
R.M.C. LIC. NO. E-62, R.U.D.A. LIC. E-95

AUTHORITY:-

Development permission is granted to condition that it shall be the responsibility of the applicant & his Architect/Engineer/Surveyer/Structural Designer to follow the relevant I. S. specification in structural design to ensure safety of the buildings & as per structural designs are not verified.
32213
32292
29/12/25
APPROVED as amended in and sub-KANKOT 138/12/1A
ject to conditions mentioned in this
office letter No. Ruda / Tech / Dev /
Dated. 28.12.25
JUNIOR TOWN PLANNER
RAJKOT URBAN DEVELOPMENT AUTHORITY
RAJKOT