
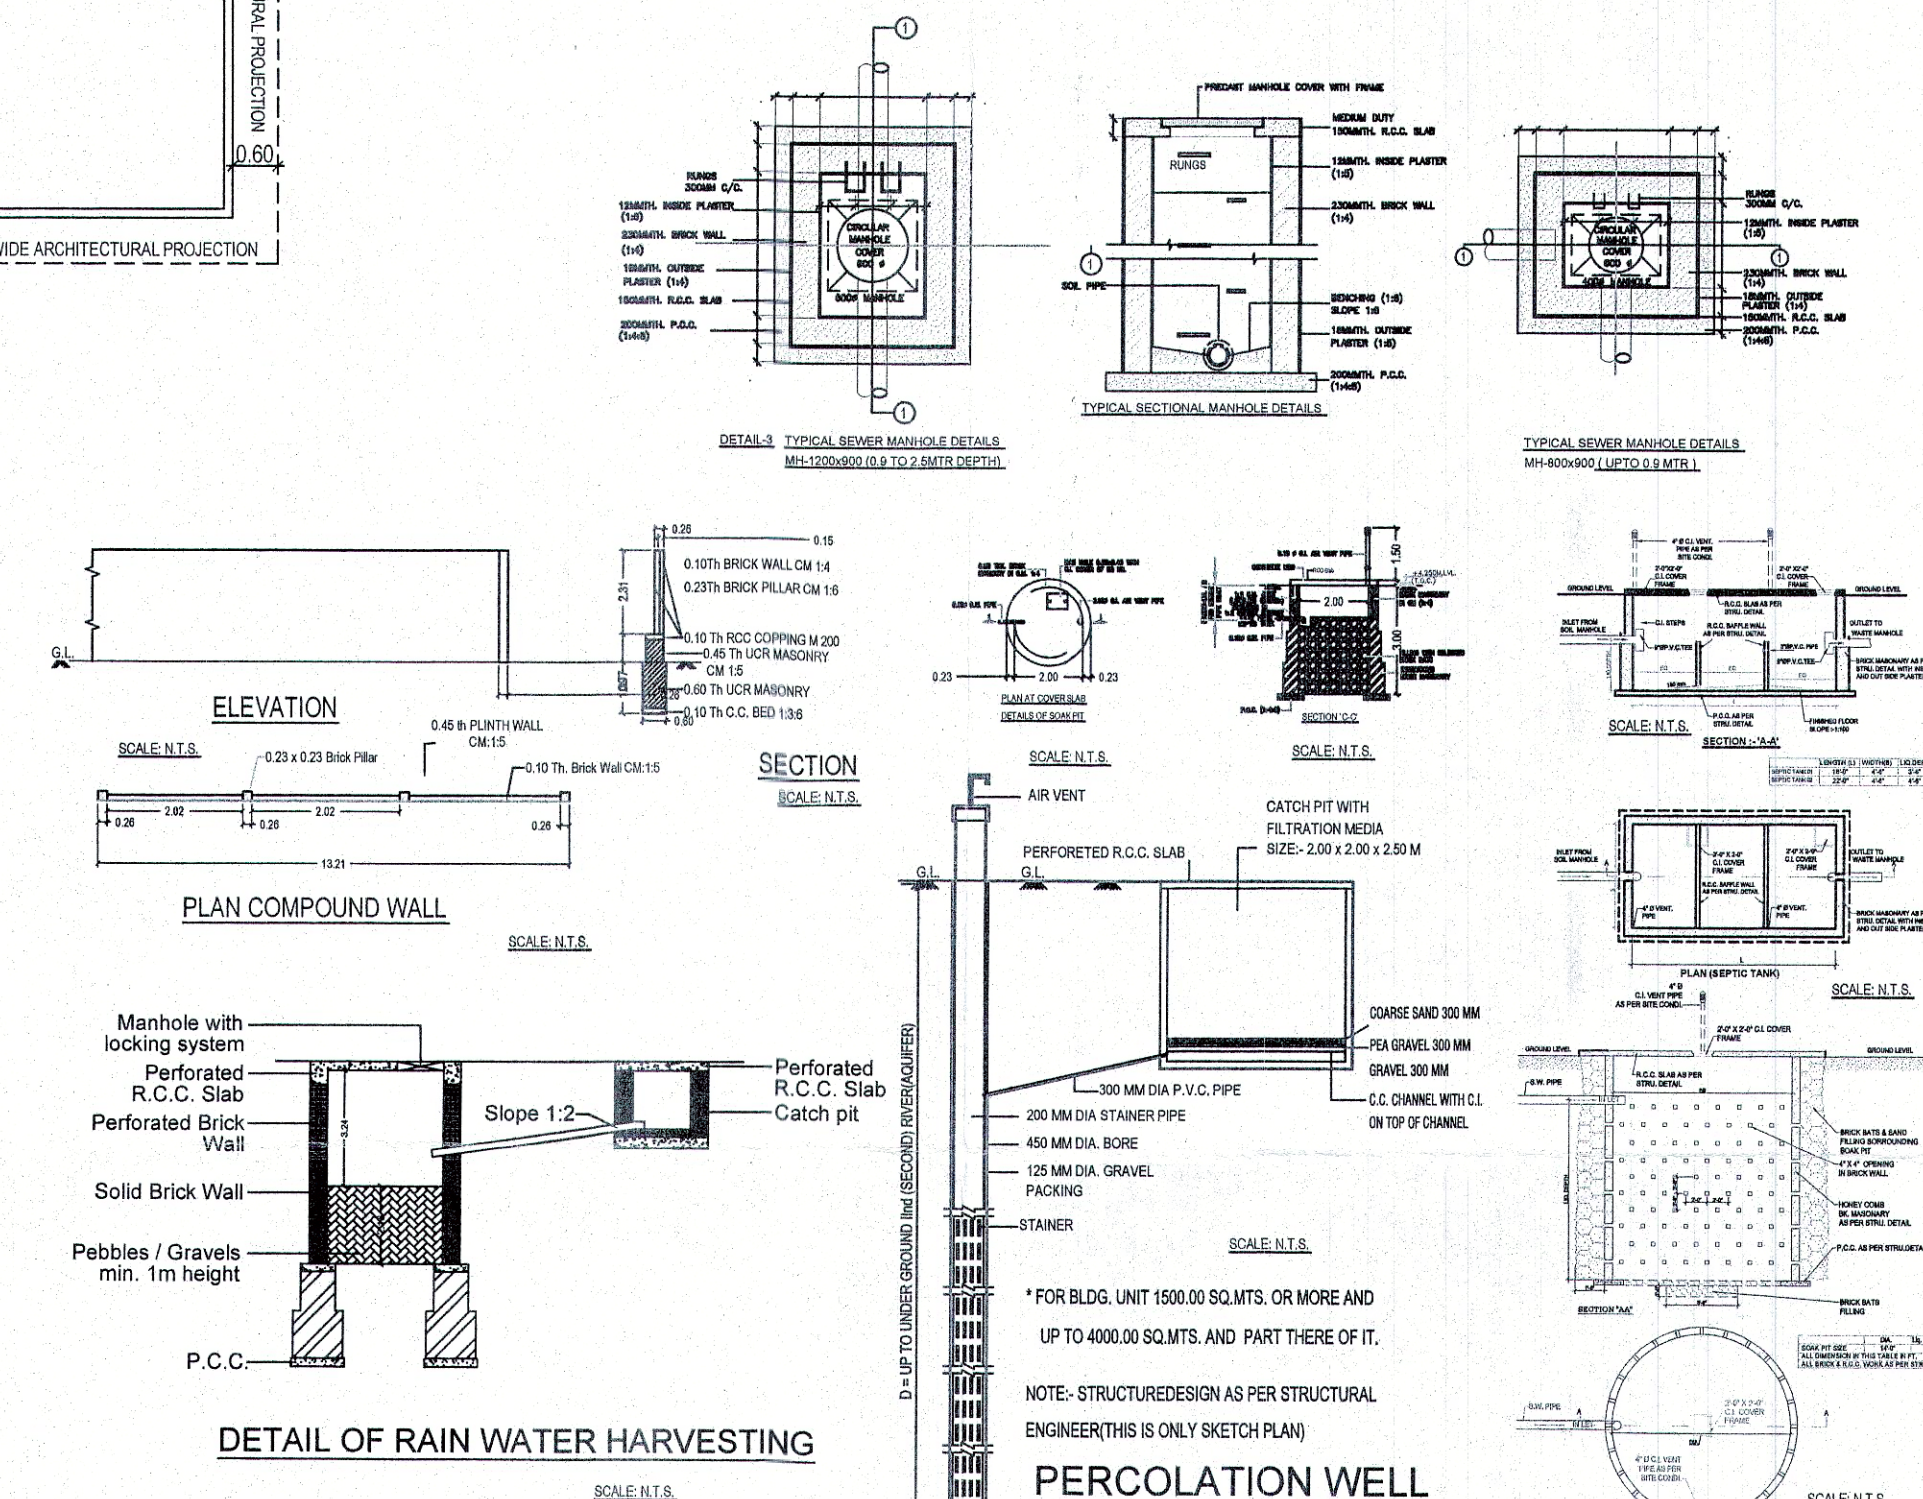
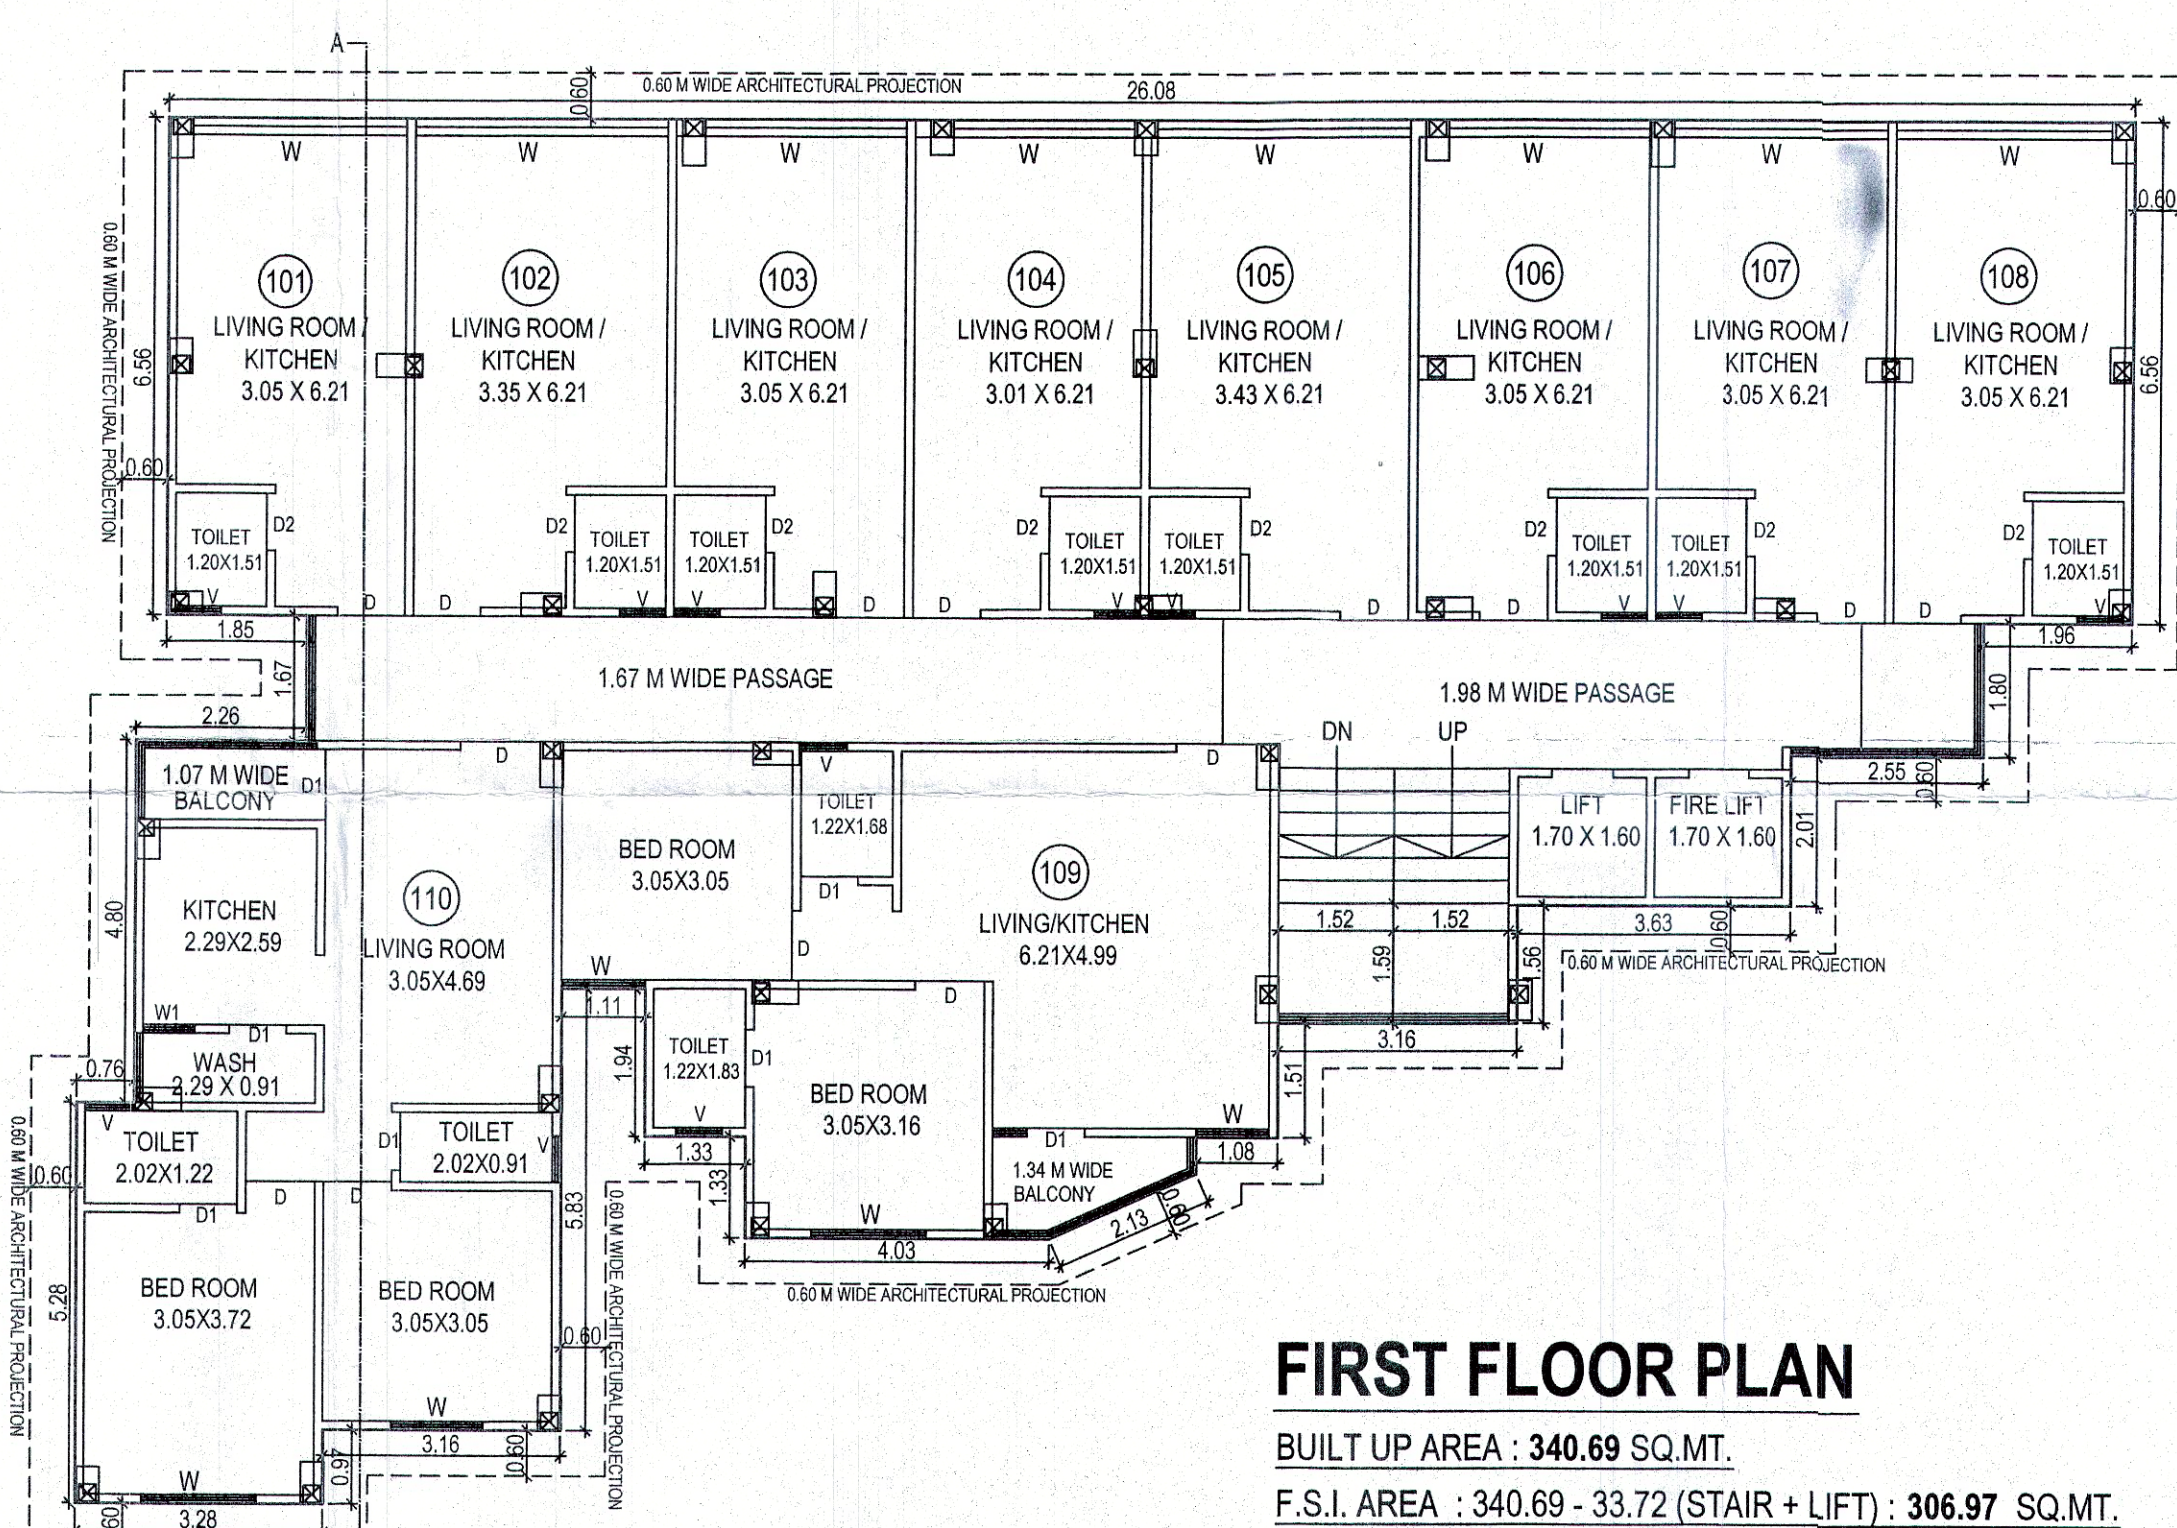
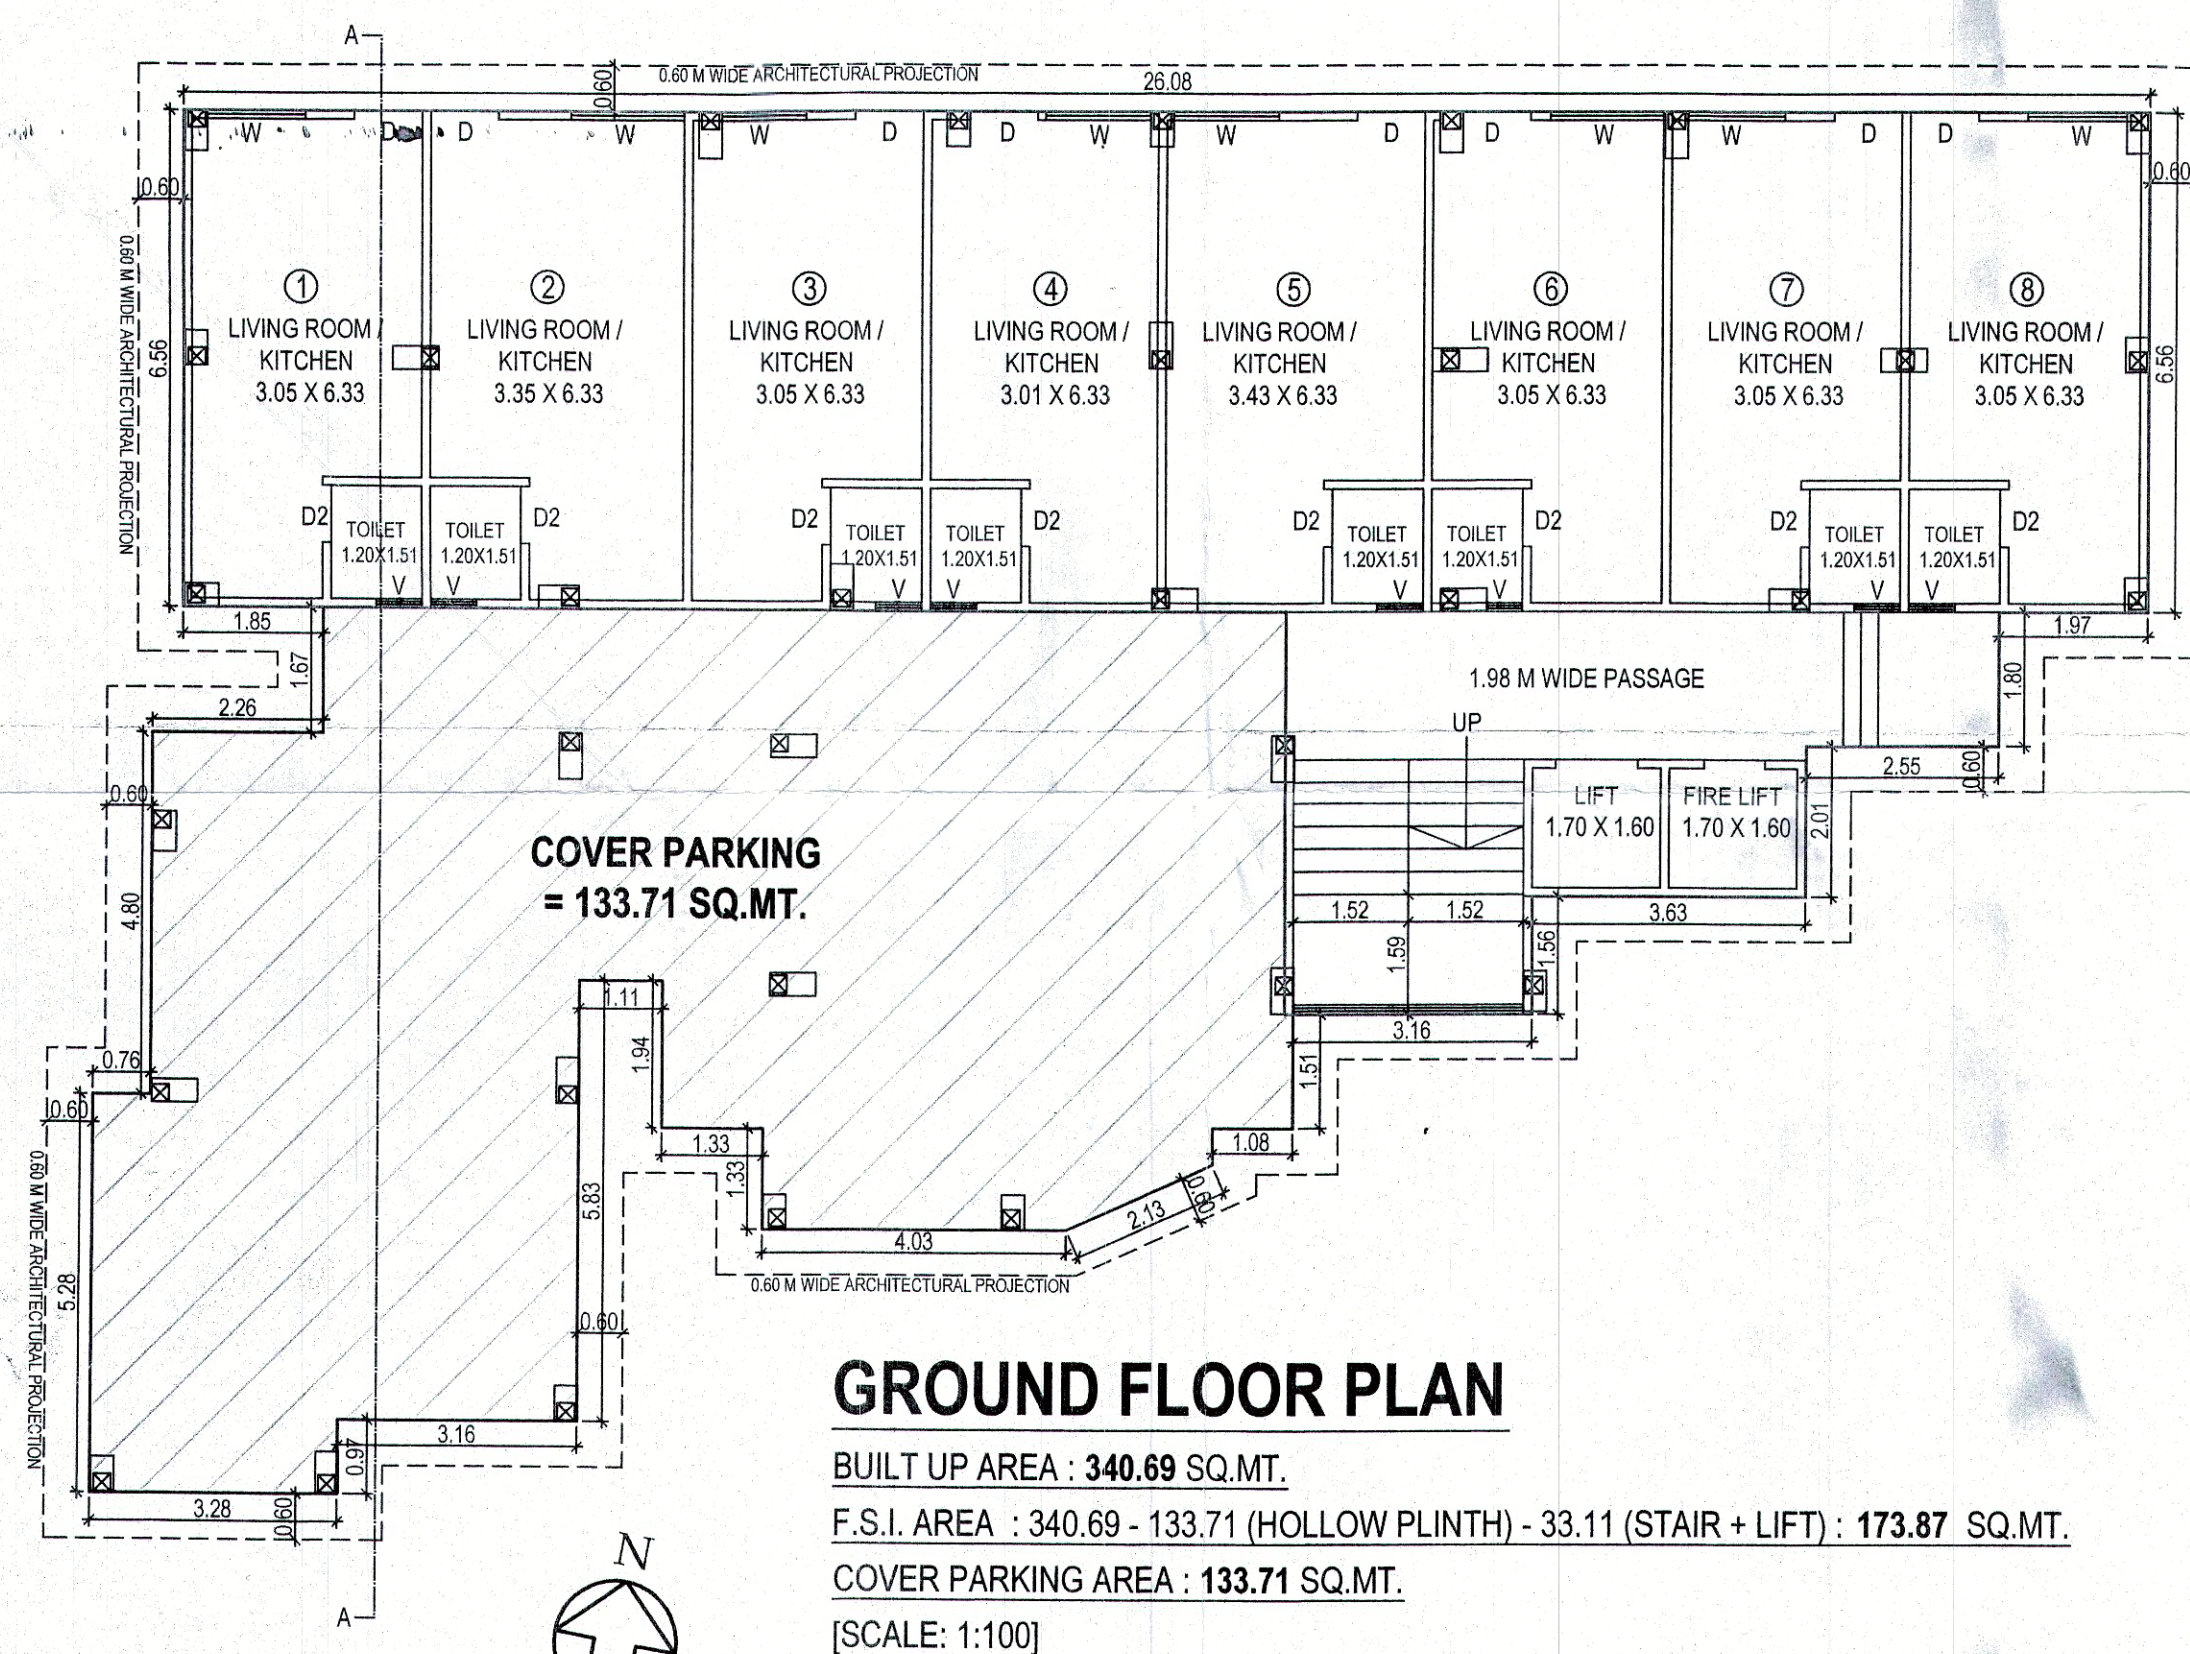
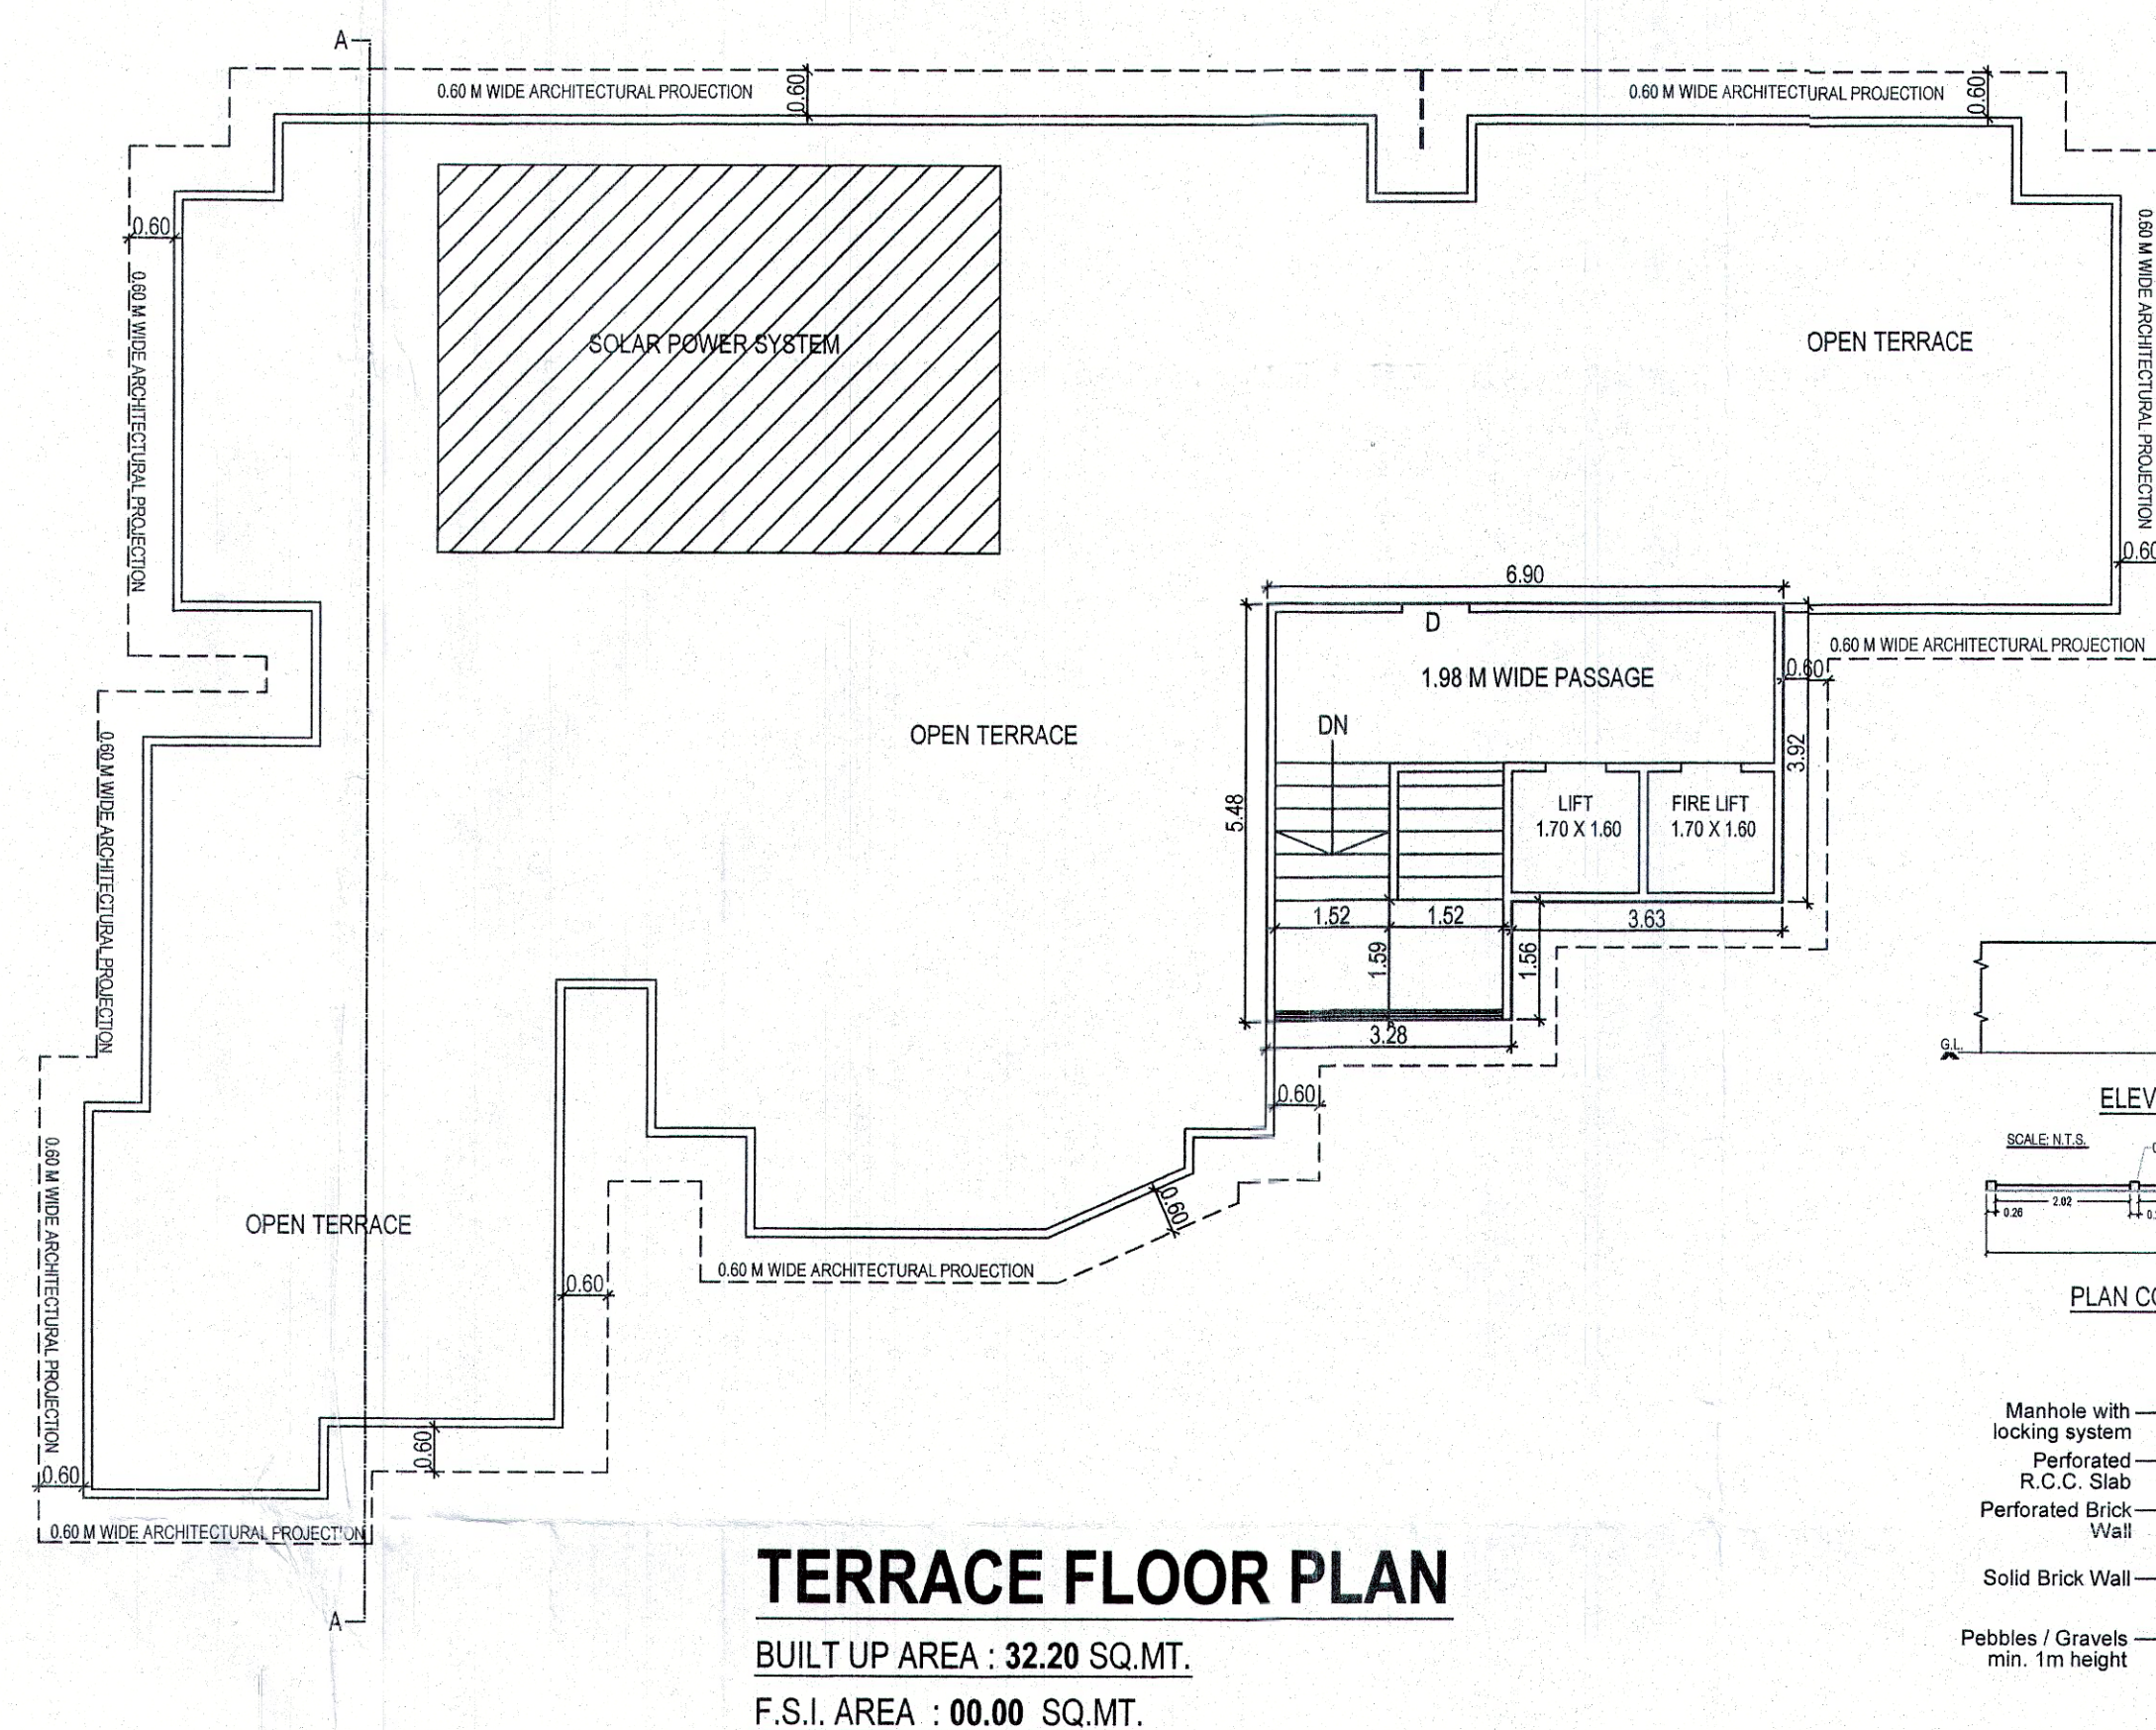


**PROPOSED LAYOUT AND BUILDING PLAN ON BLOCK NO: 309 / PAIKI 2
AT VILLAGE: AMODAR, TA. WAGHODIYA, DIS. VADODARA.**

APPROVED SUBJECT TO CONDITION
LAID DOWN IN BUILDING PERMISSION
Order No. 1013/2020
Date: 10/03/2020
25/03/2020
Sankar J. Patel
Urban Development Authority
Vadodara

Unless renewed the Validity
of this permission Expires
on Dt. 9/3/2022

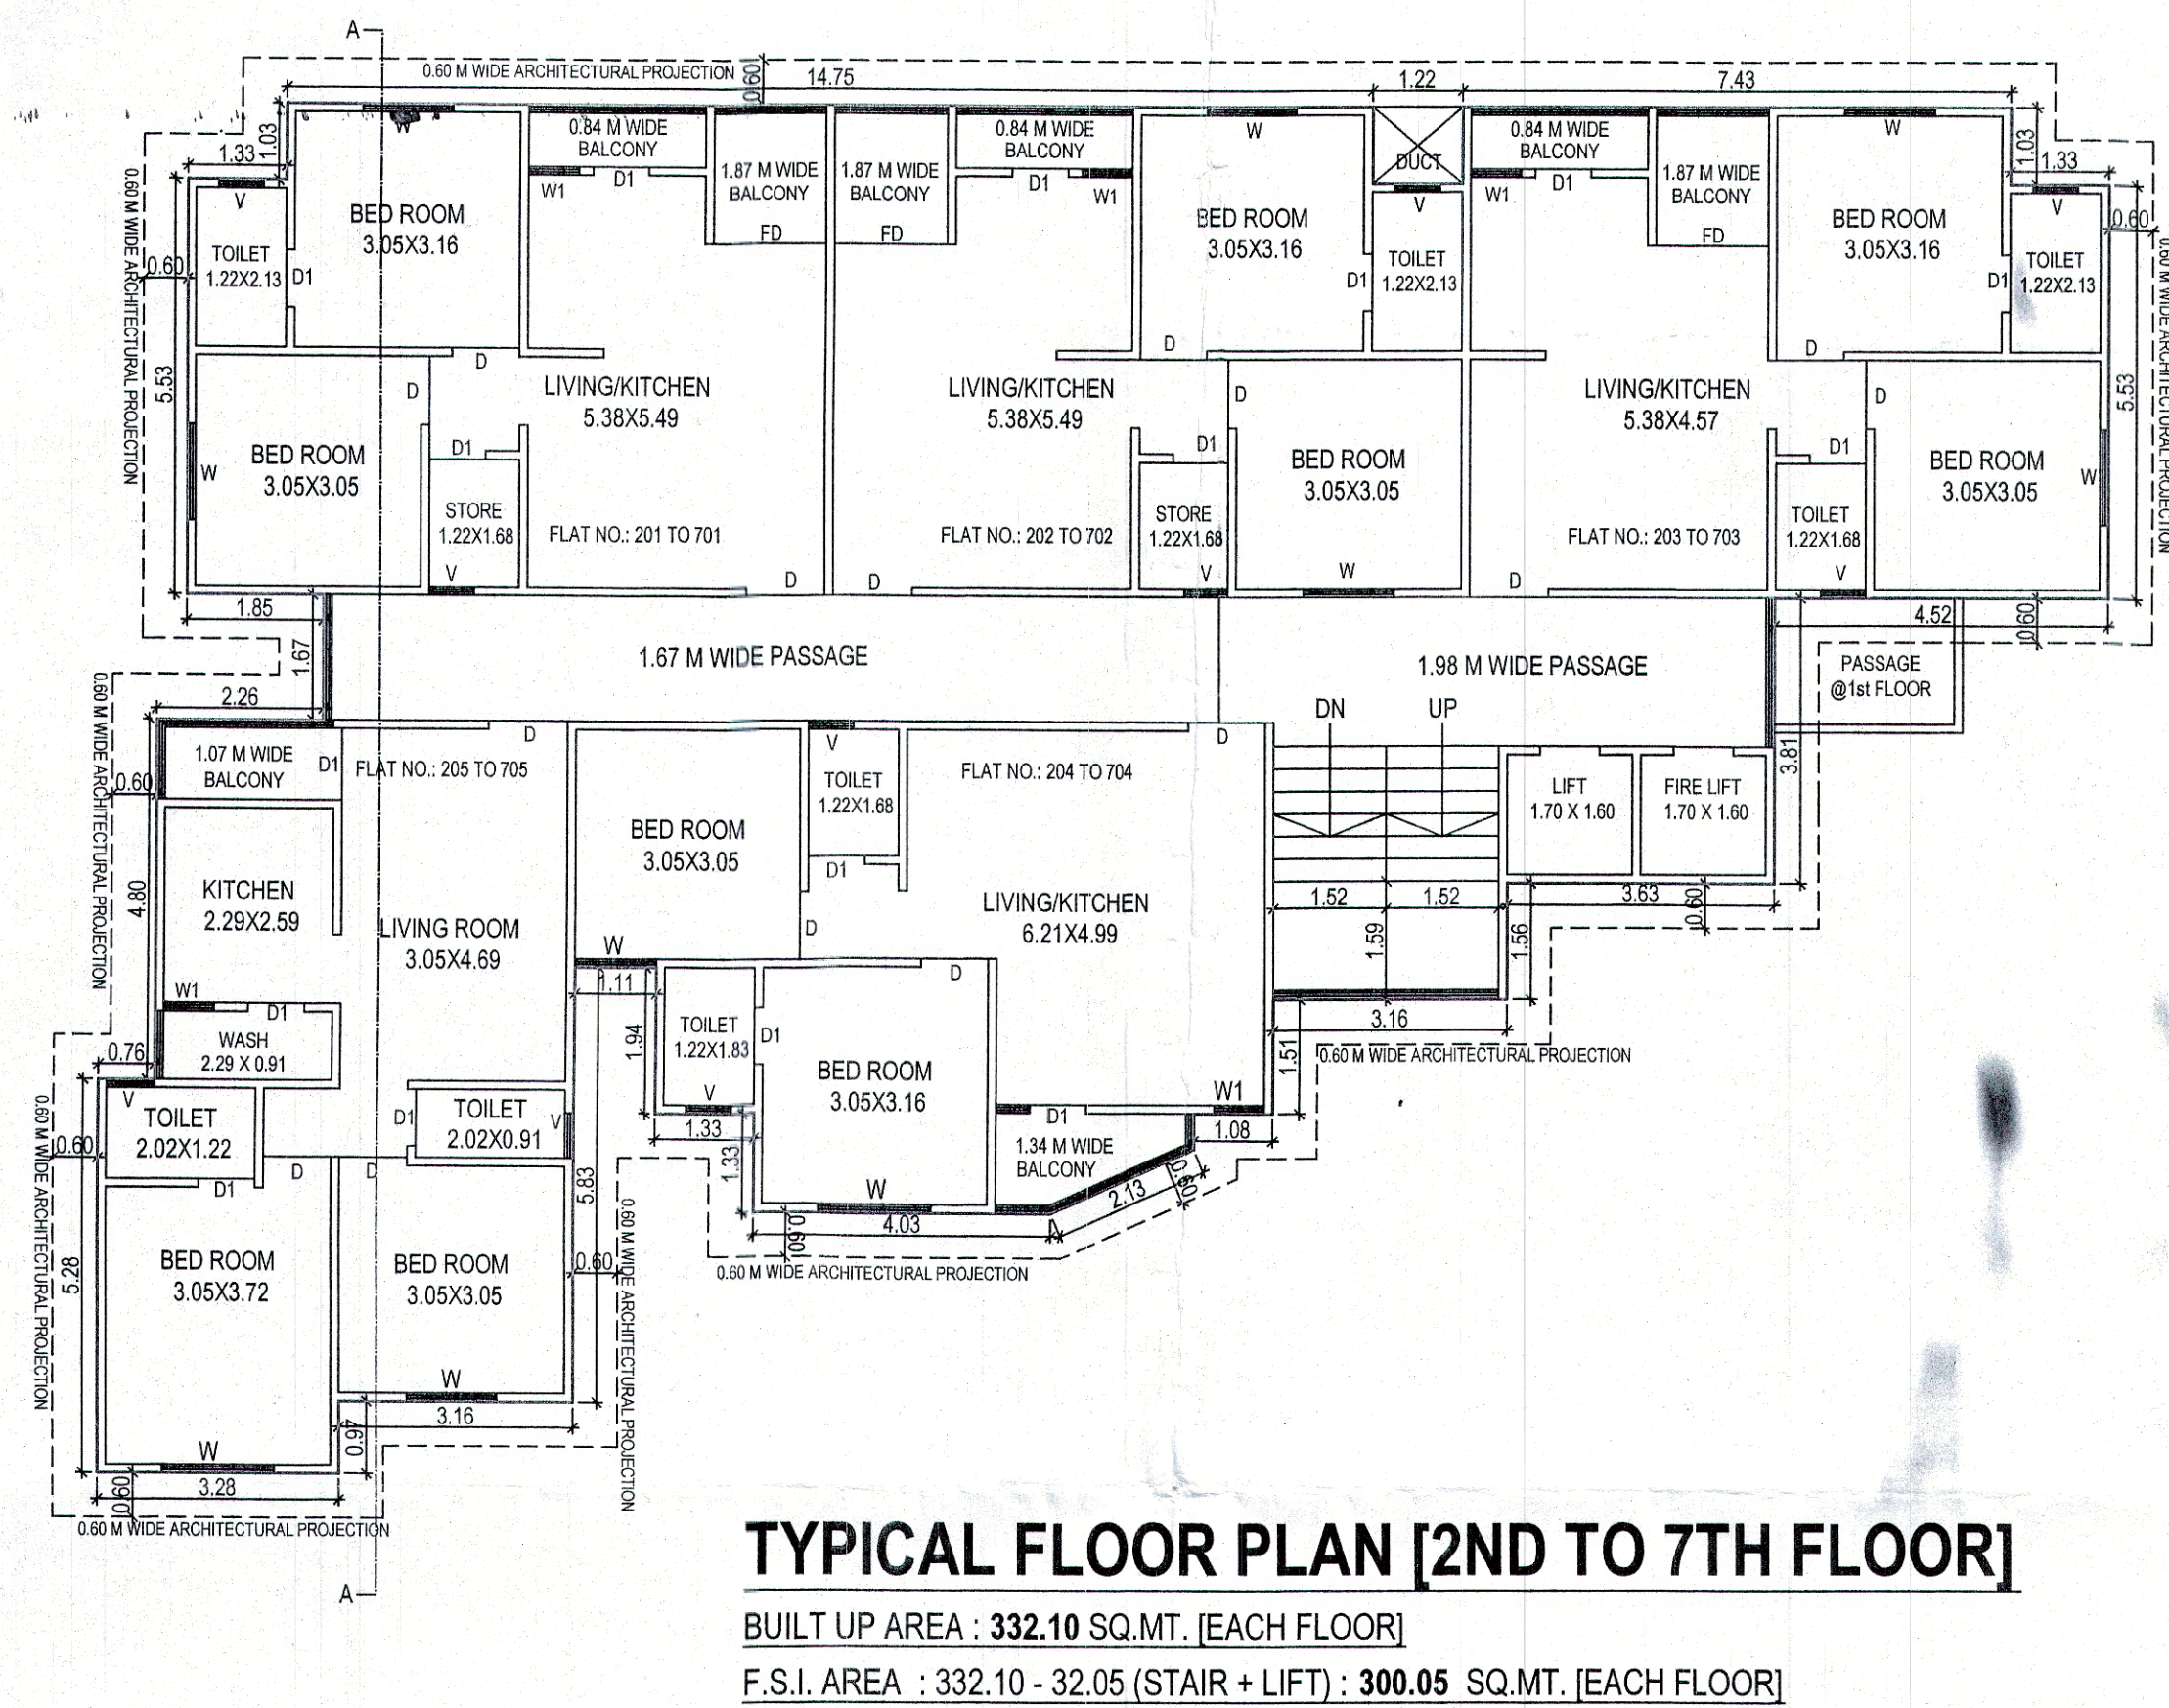

OWNER'S SIGNATURE:

Radapara
X-25/04/2020
25/04/2020
Hono
Bany

ARCHITECT/ENGINEER'S SIGNATURE

Sankar J. Patel
TRUE COPY
SNEHA K. PATEL
VUDA LIC. NO.: EOR/438/17-22
B. MANGAL DARSHAN SOCIETY,
NEAR DARBAR CROSSING,
MANJALPUR, VADODARA.