

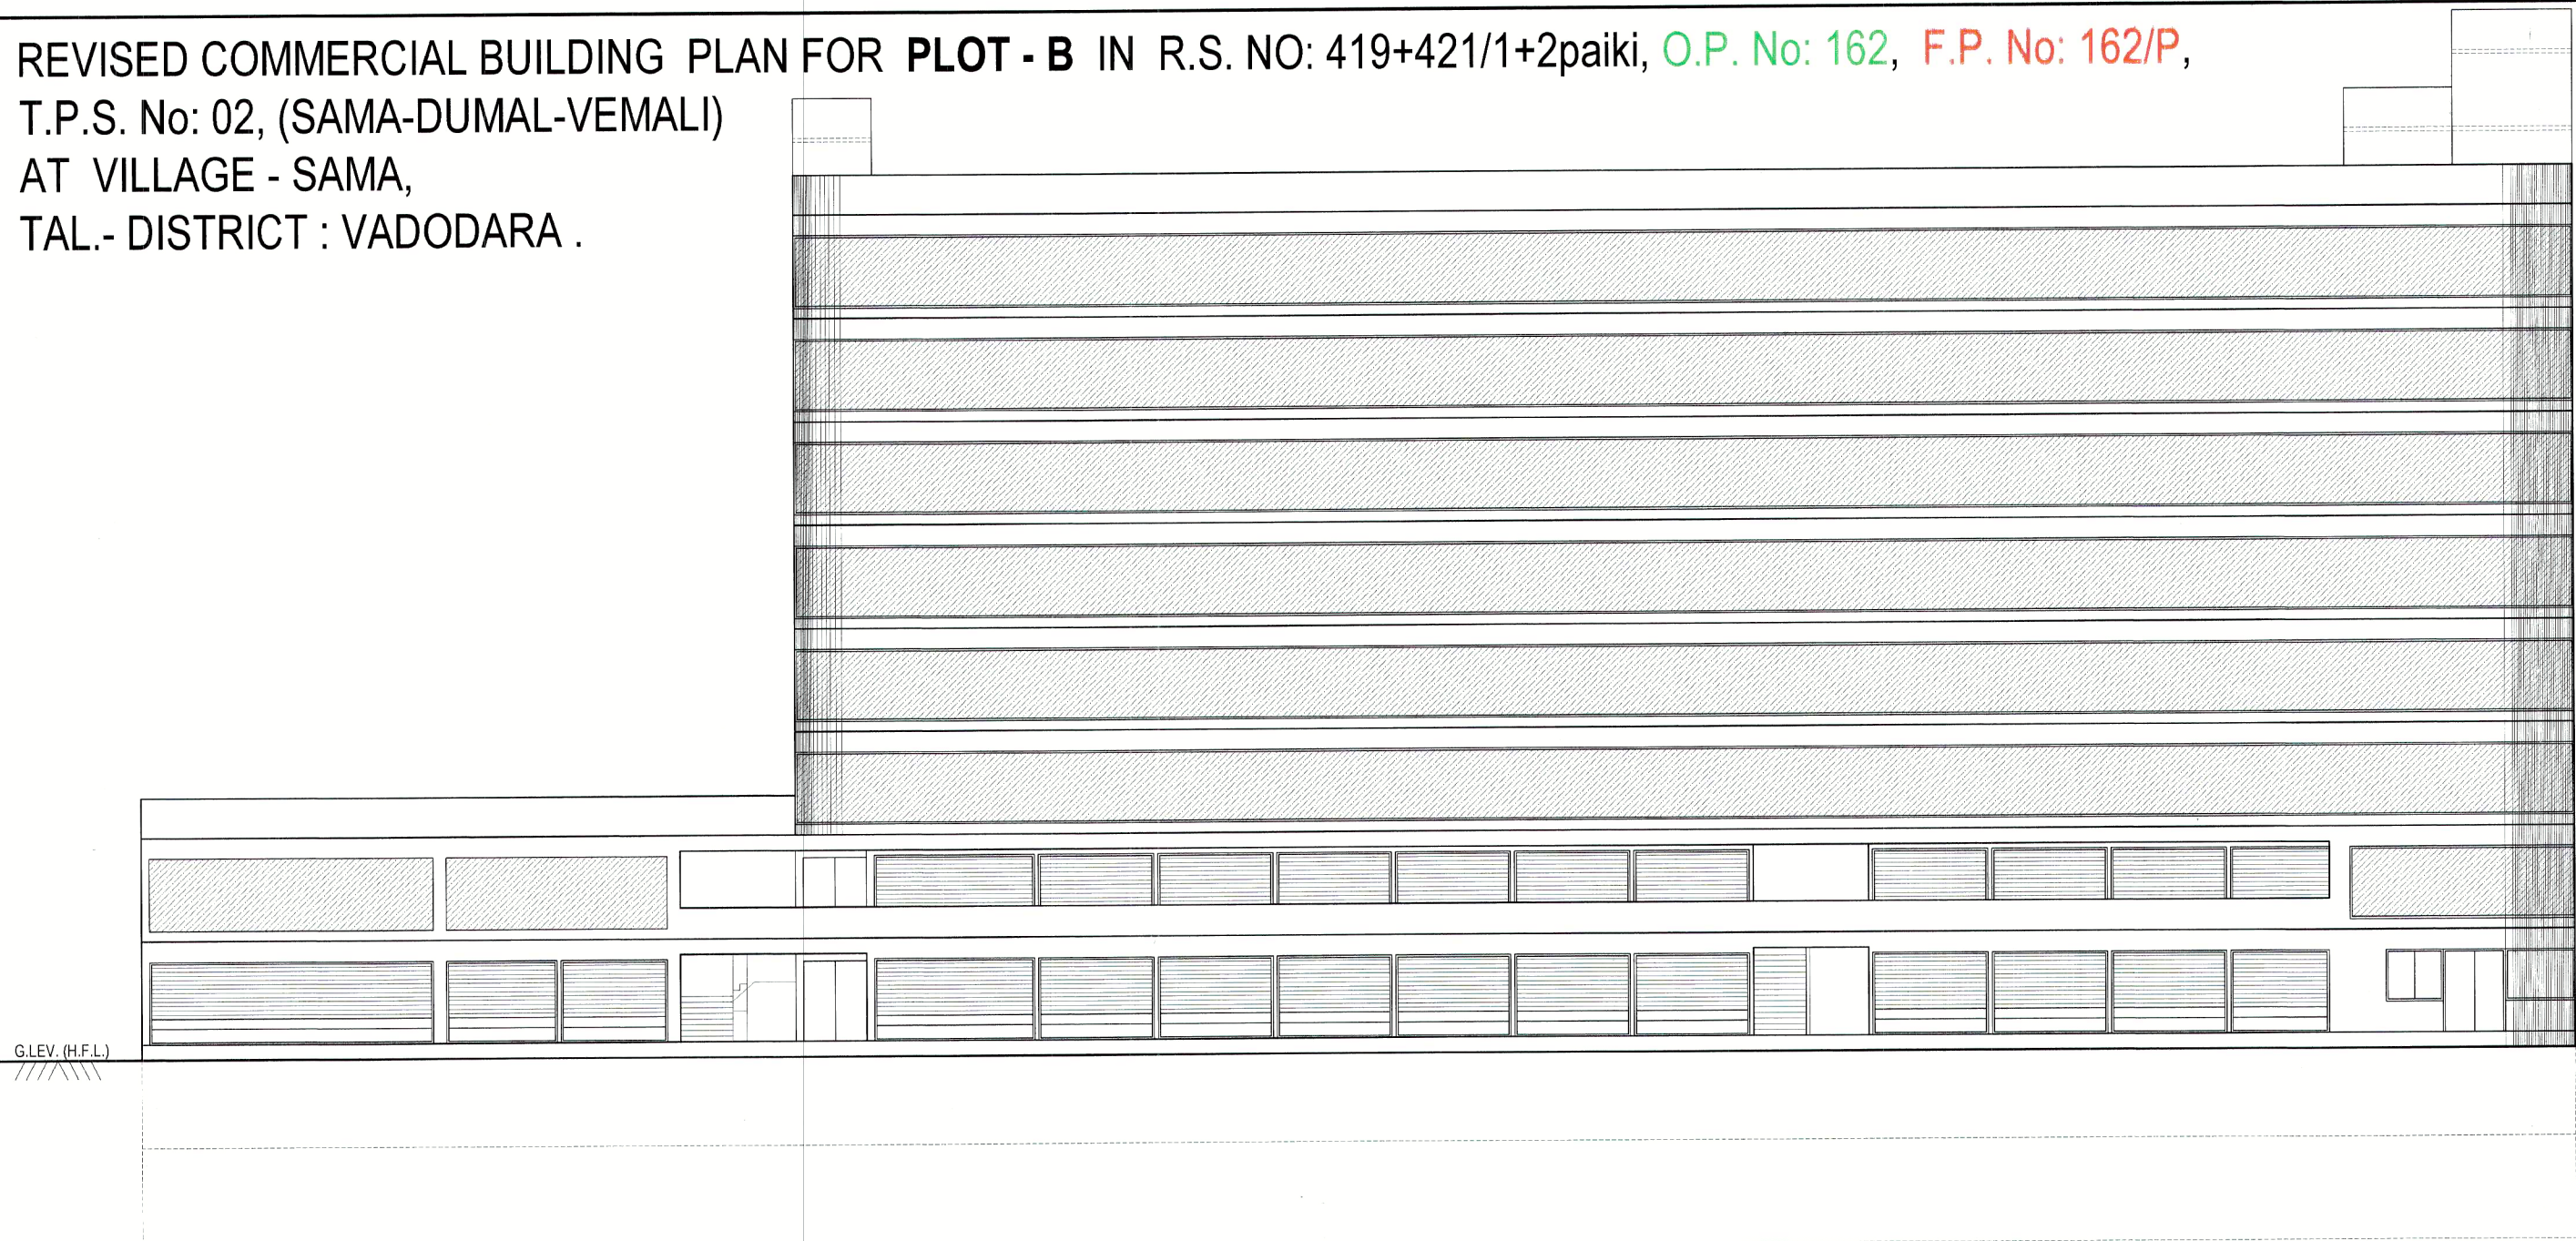


REVISED COMMERCIAL BUILDING PLAN FOR PLOT - B IN R.S. NO: 419+421/1+2paiki, O.P. No: 162, F.P. No: 162/P,
T.P.S. No: 02, (SAMA-DUMAL-VEMALI)
AT VILLAGE - SAMA,
TAL.- DISTRICT : VADODARA .

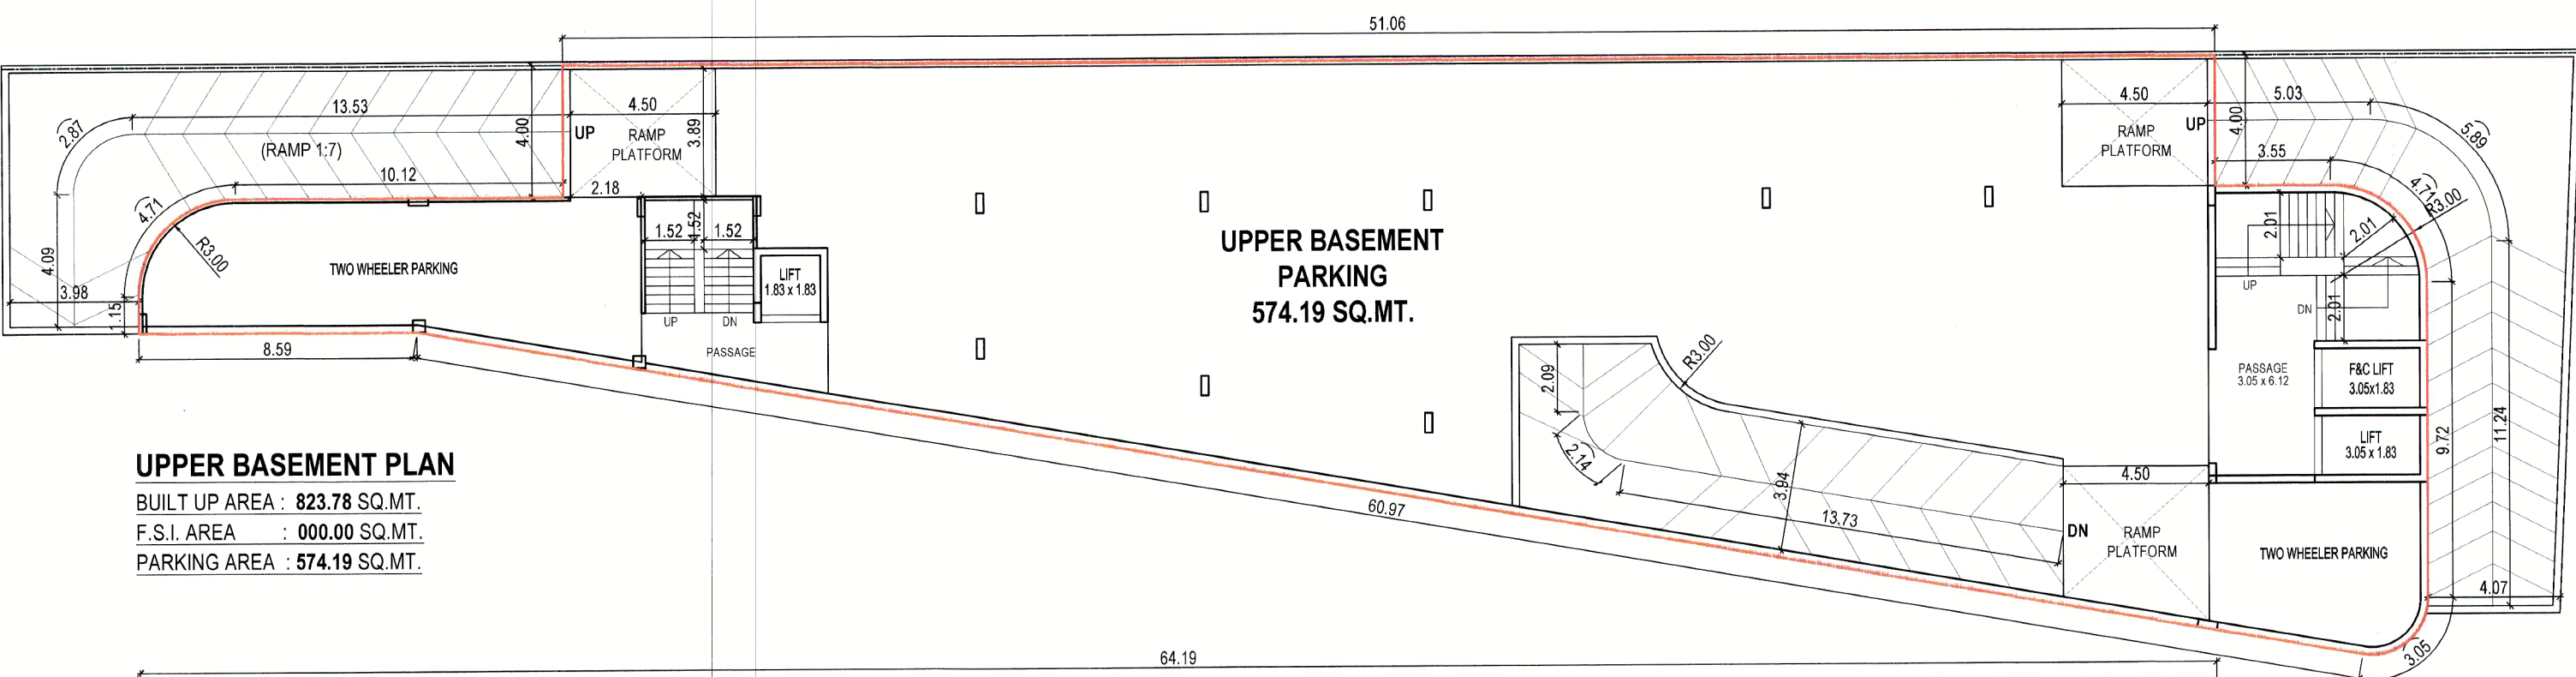


ELEVATION


TERRACE PLAN
BUILT UP AREA : 53.83 SQ.MT.

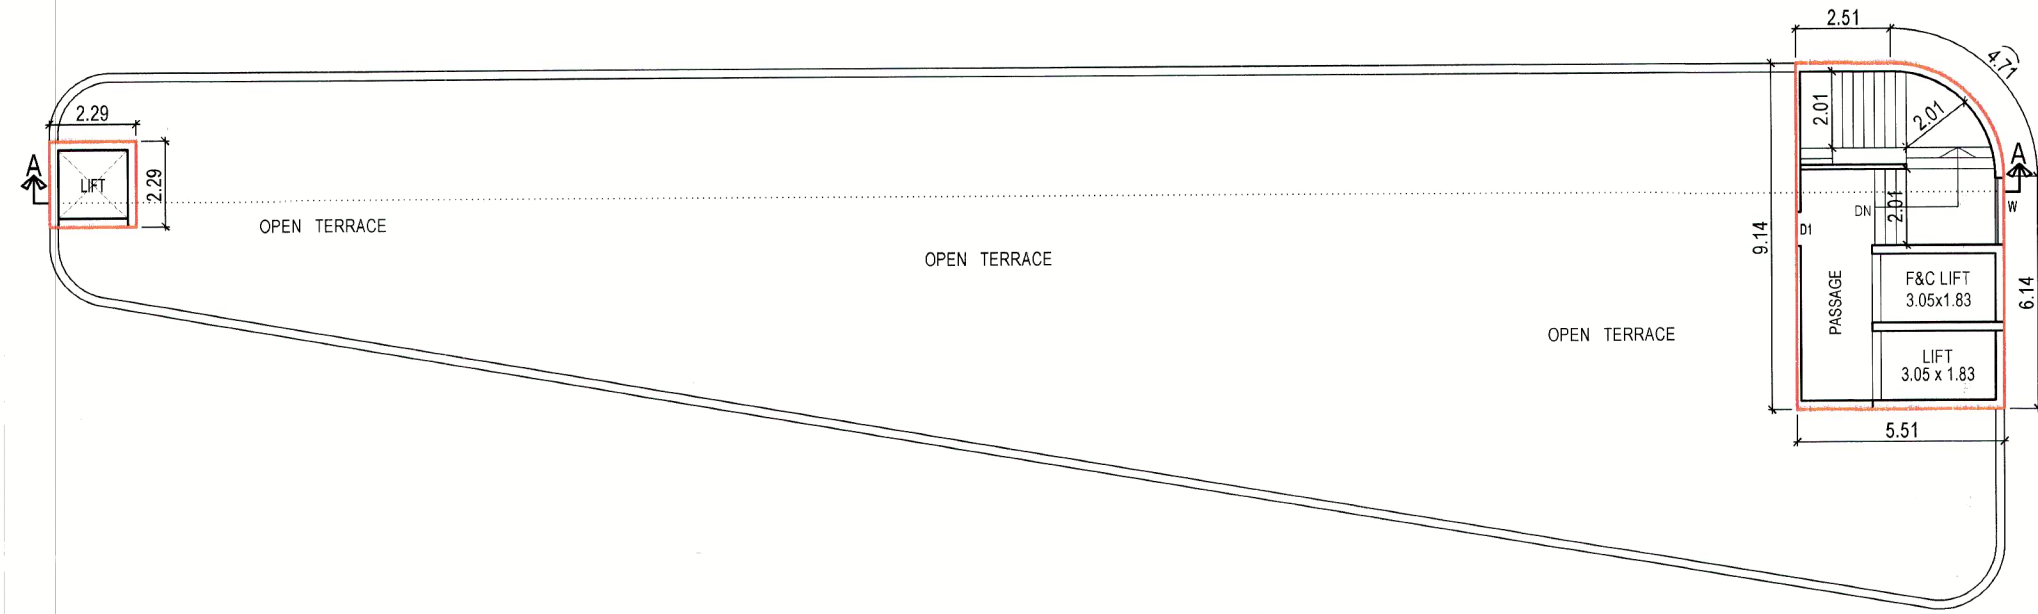


UPPER BASEMENT PLAN
BUILT UP AREA : 823.78 SQ.MT.
F.S.I. AREA : 000.00 SQ.MT.
PARKING AREA : 574.19 SQ.MT.

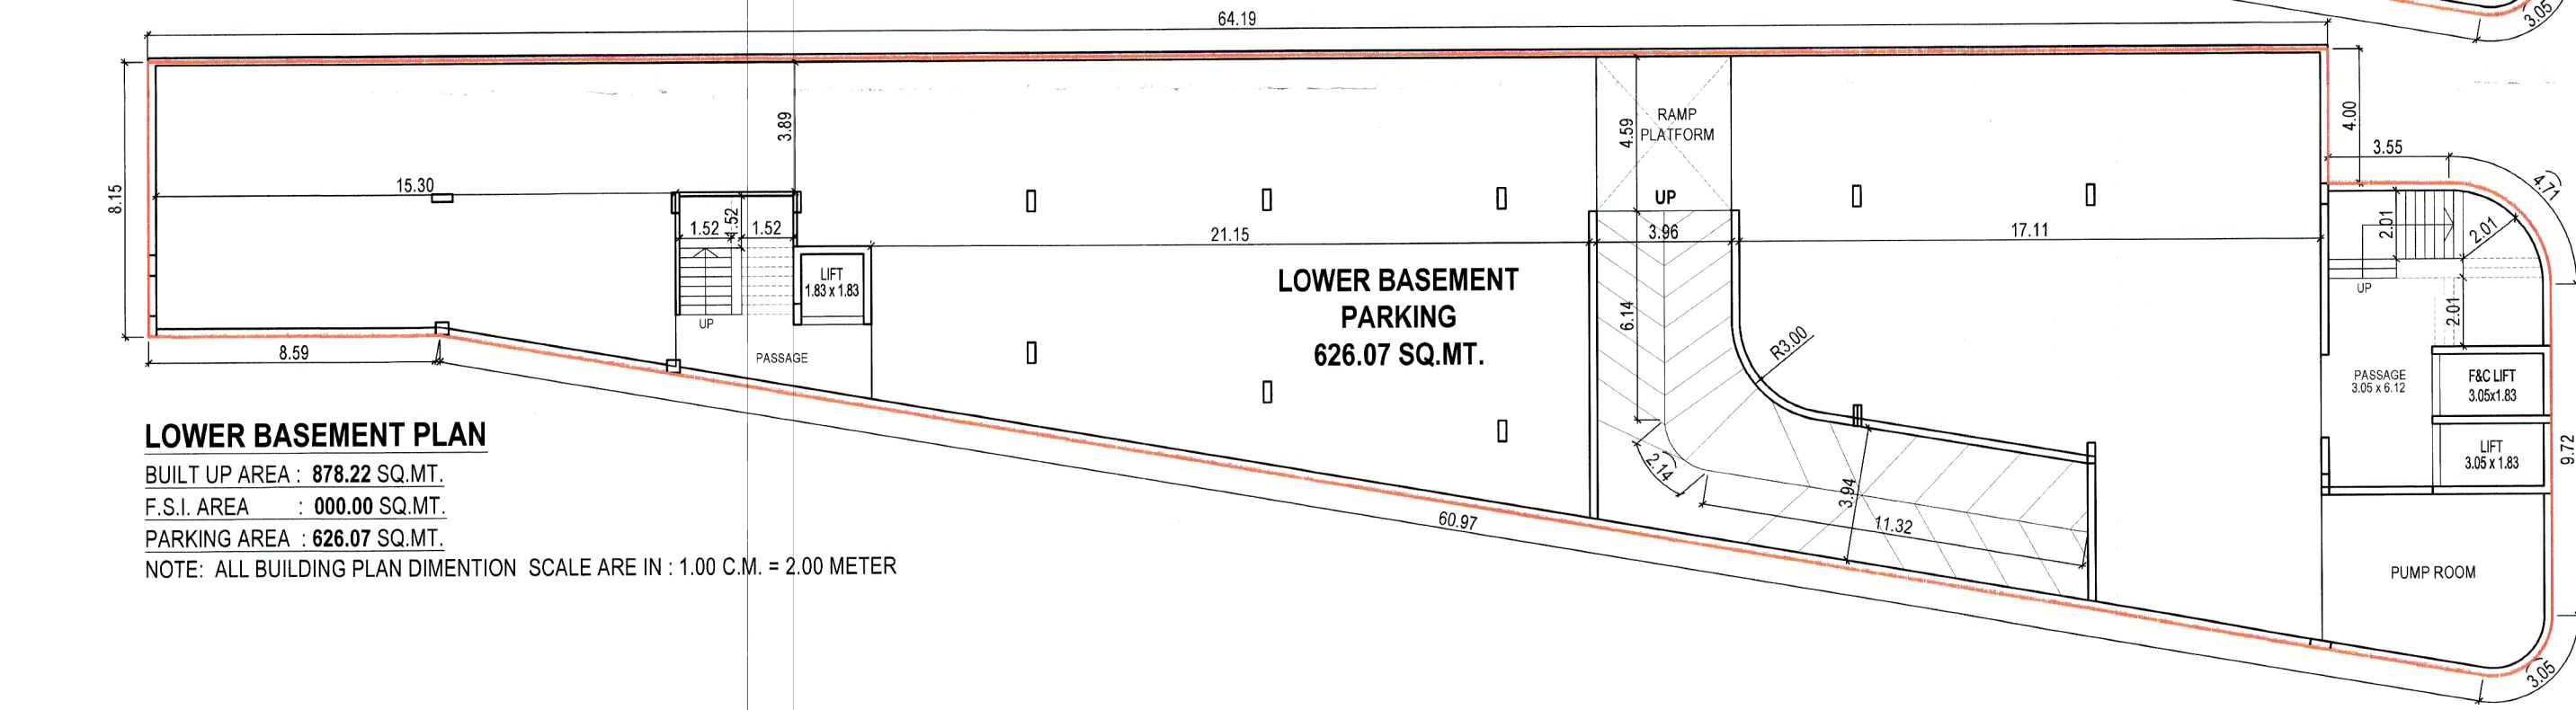


LOWER BASEMENT PLAN
BUILT UP AREA : 878.22 SQ.MT.
F.S.I. AREA : 000.00 SQ.MT.
PARKING AREA : 626.07 SQ.MT.
NOTE: ALL BUILDING PLAN DIMENTION SCALE ARE IN : 1:00 C.M. = 2.00 METER

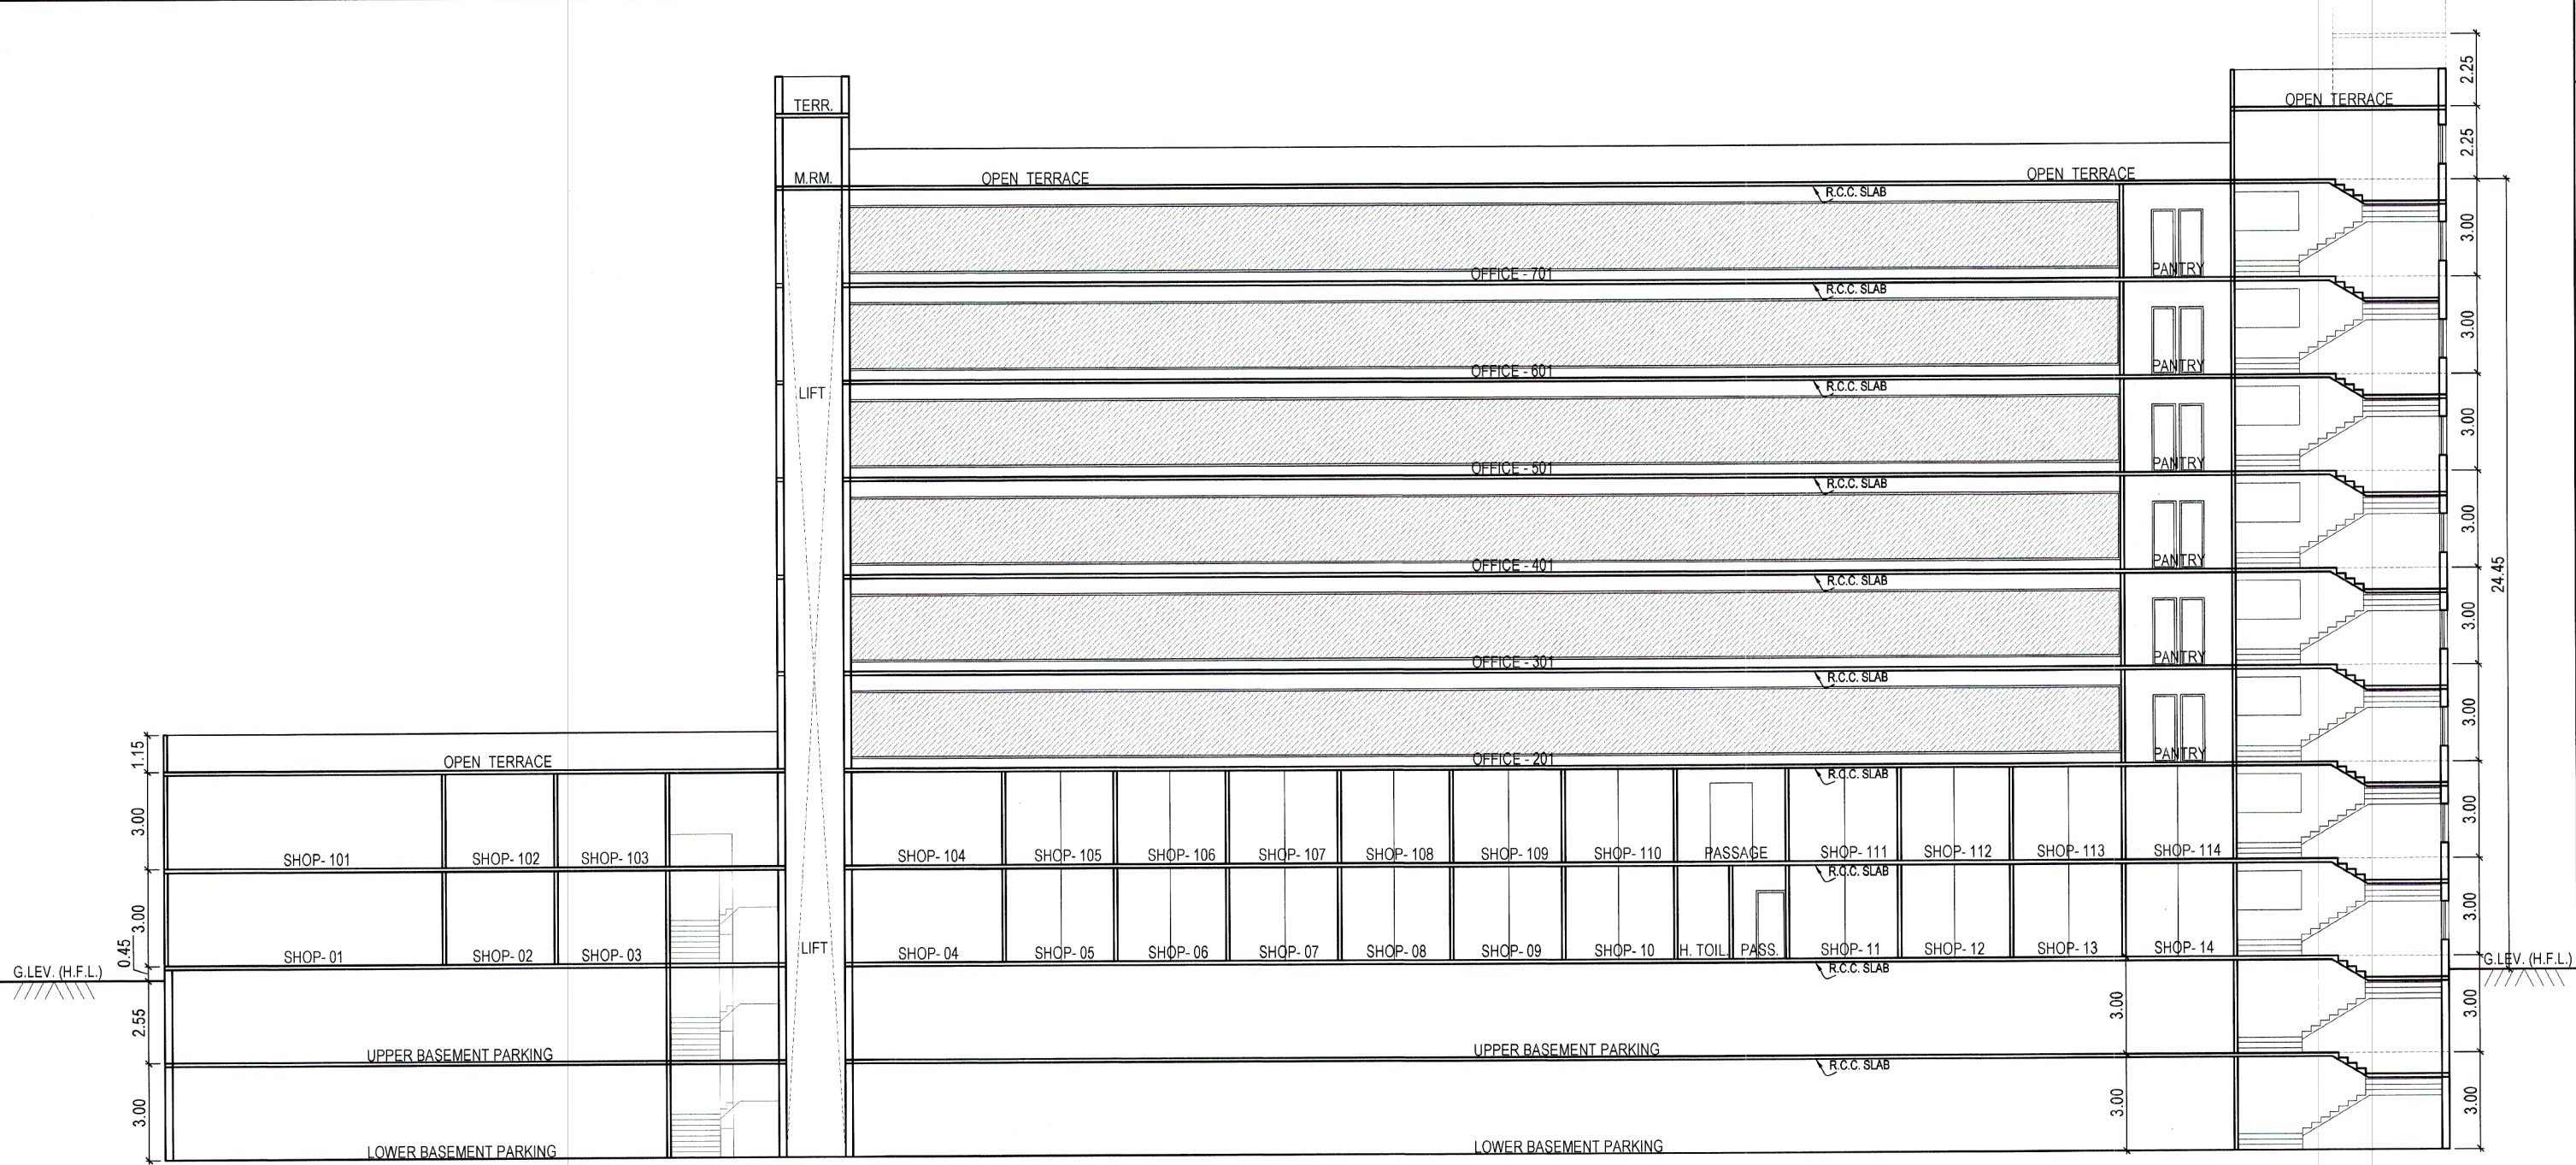


SECTION: A-A

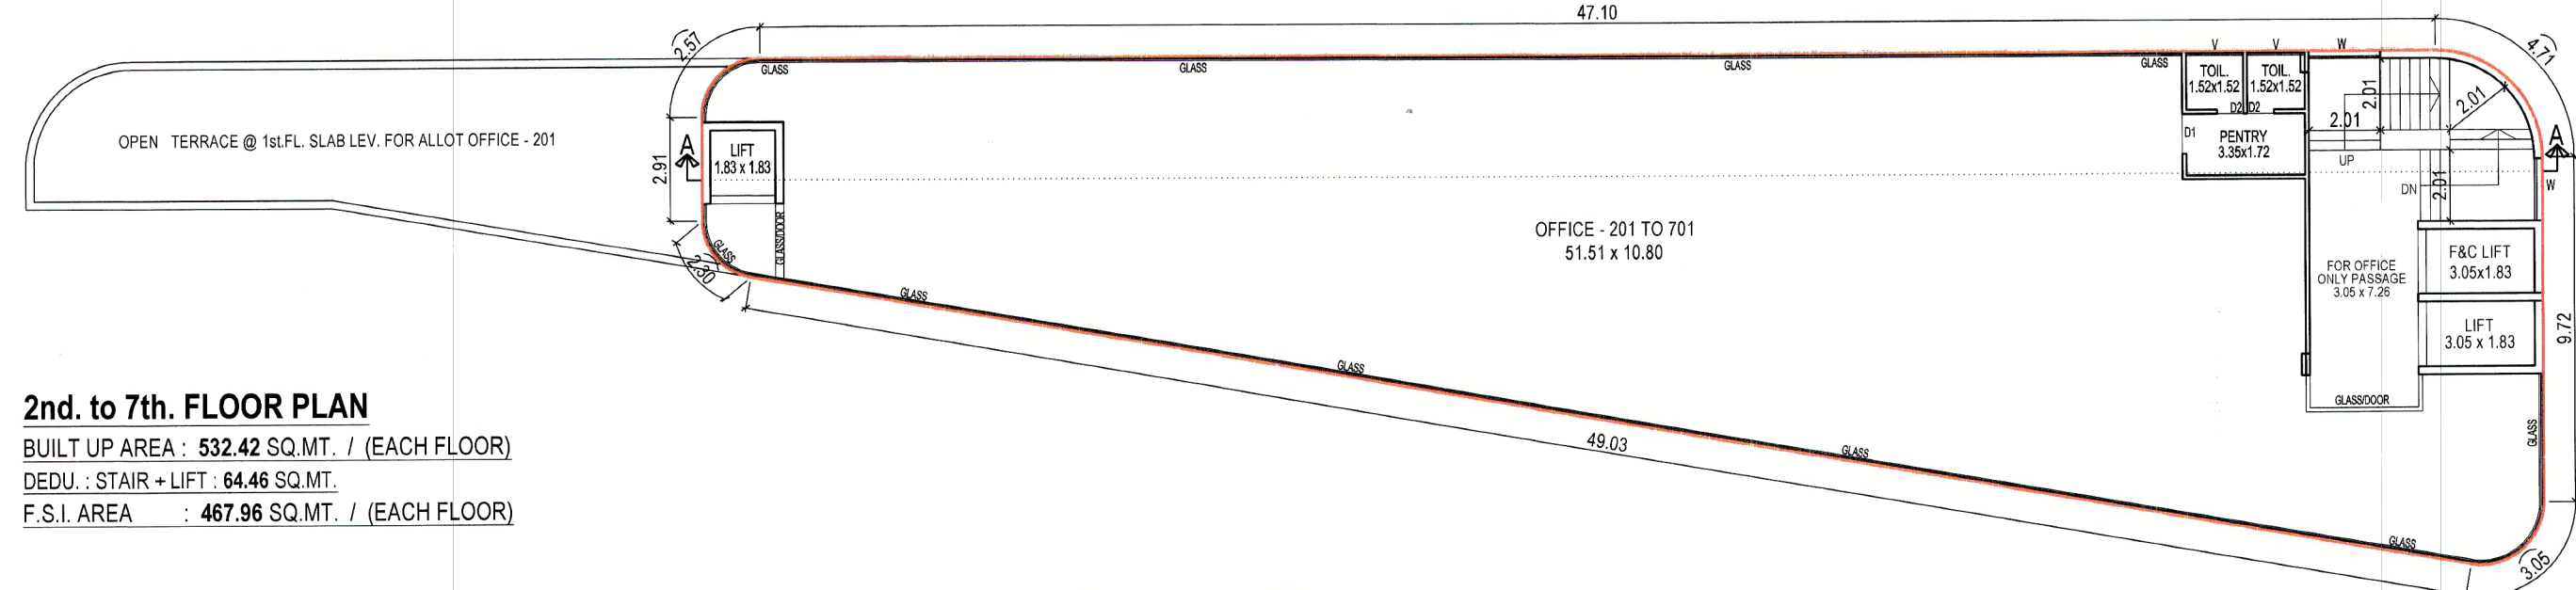

2nd. to 7th. FLOOR PLAN
BUILT UP AREA : 532.42 SQ.MT. / (EACH FLOOR)
DEDU. : STAIR + LIFT : 64.46 SQ.MT.
F.S.I. AREA : 467.96 SQ.MT. / (EACH FLOOR)

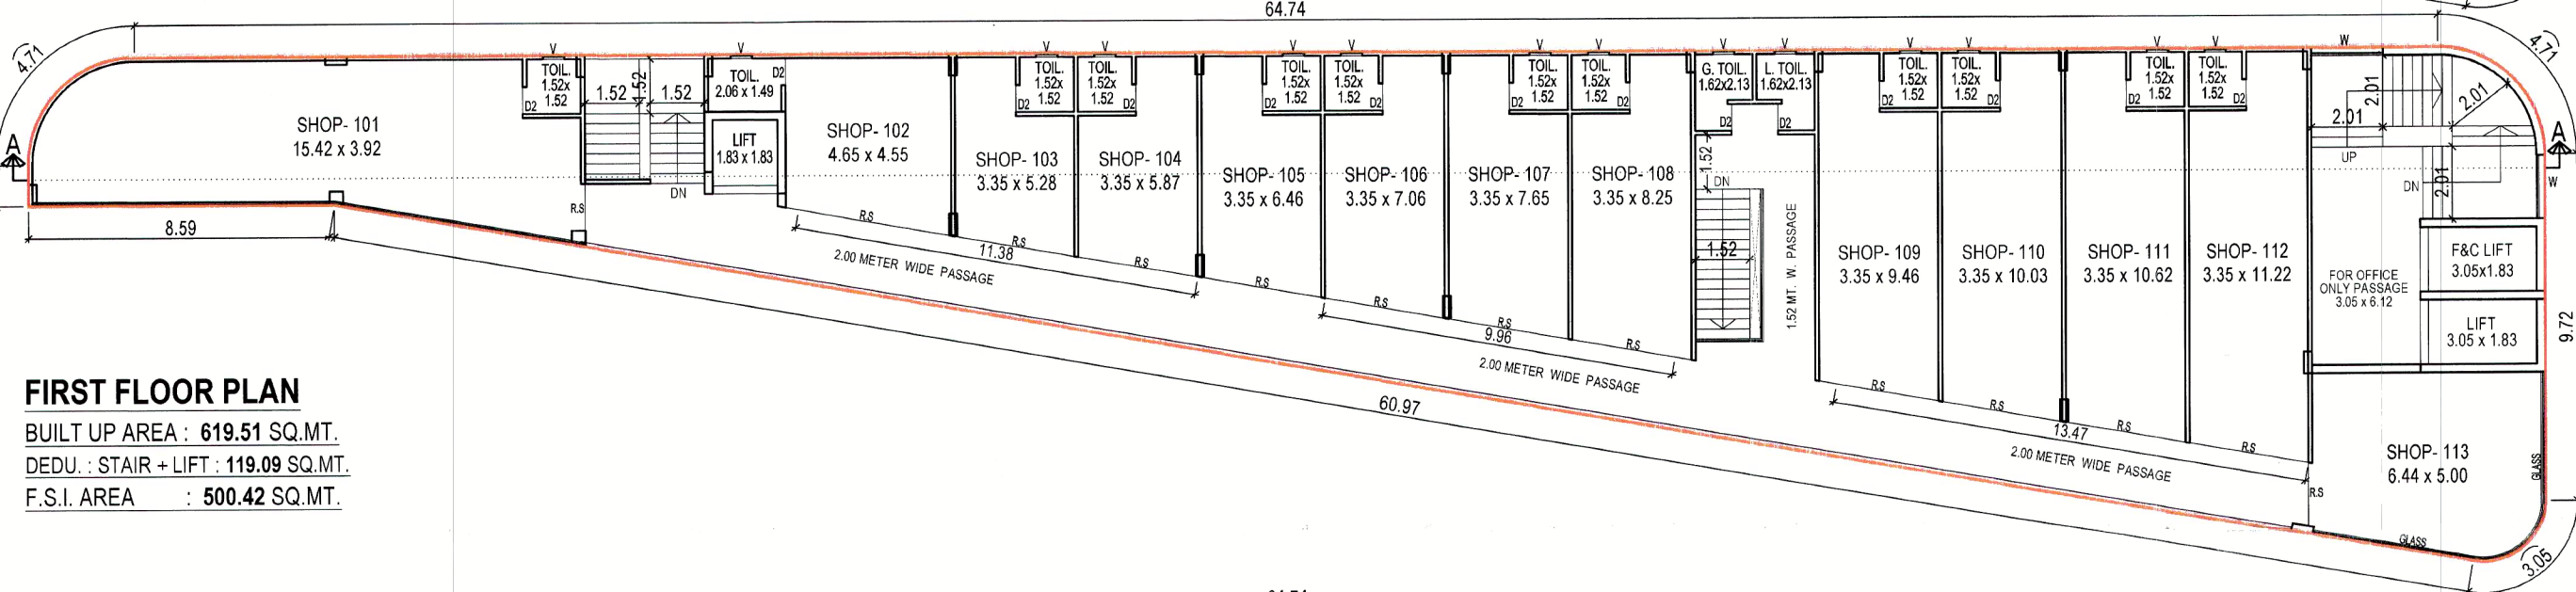

FIRST FLOOR PLAN
BUILT UP AREA : 619.51 SQ.MT.
DEDU. : STAIR + LIFT : 119.09 SQ.MT.
F.S.I. AREA : 500.42 SQ.MT.

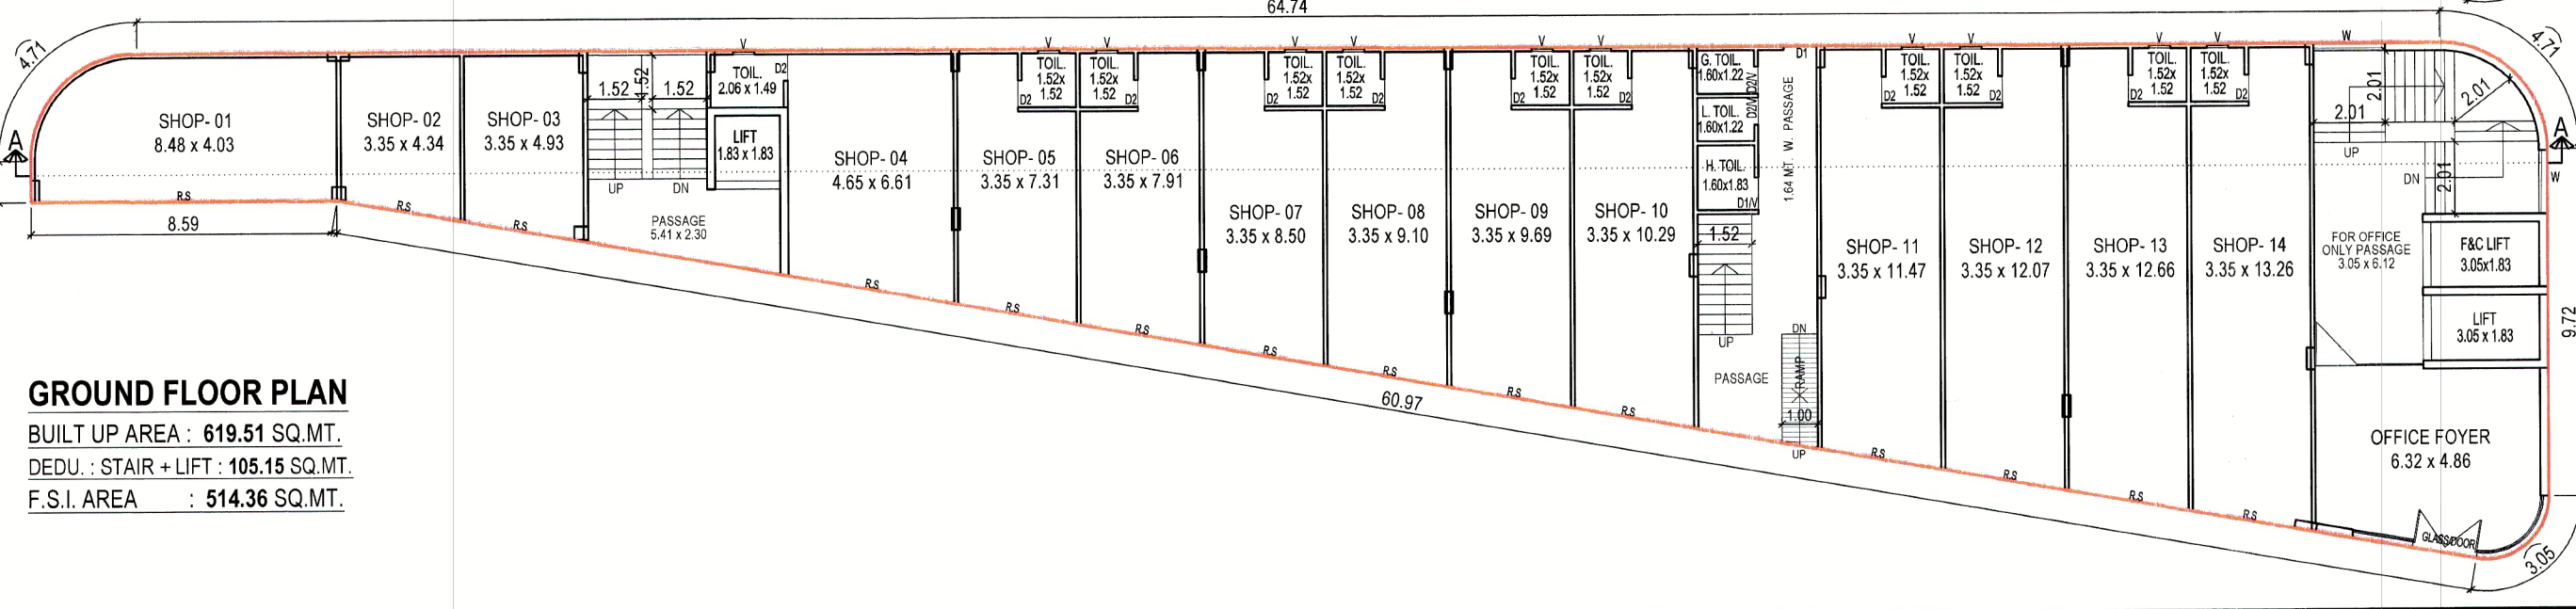

GROUND FLOOR PLAN
BUILT UP AREA : 619.51 SQ.MT.
DEDU. : STAIR + LIFT : 105.15 SQ.MT.
F.S.I. AREA : 514.36 SQ.MT.

STAMPS & SIGNATUR OF APPROVAL

Approved by the Municipal Corporation
Vadodra
Date: 19.04.2021
Signature: SHB-6/22-22
22.04.21
By: Municipal Officer
Municipal Corporation
Vadodra

SCHEDULE OF OPENNING

R.S.	R.S.	3.305 X 2.40
DOORS	D1	0.90 X 2.10
	D2	0.75 X 2.10
VENTS	V	0.60 X 0.60

Signature Of Owners / Builders.

[Signature]

Owner / Builder / Organisr / Developer
or Authorised Agent of Owner

Signature Of Architects-Engineers

KIRAN PATEL
ARCHITECT

[Signature]

V.M.S.S Lic.No.-CA-AOR 97/2019TO2024