


6.00 MT. WIDE SOCIETY ROAD

9.00 MT. WIDE TP ROAD

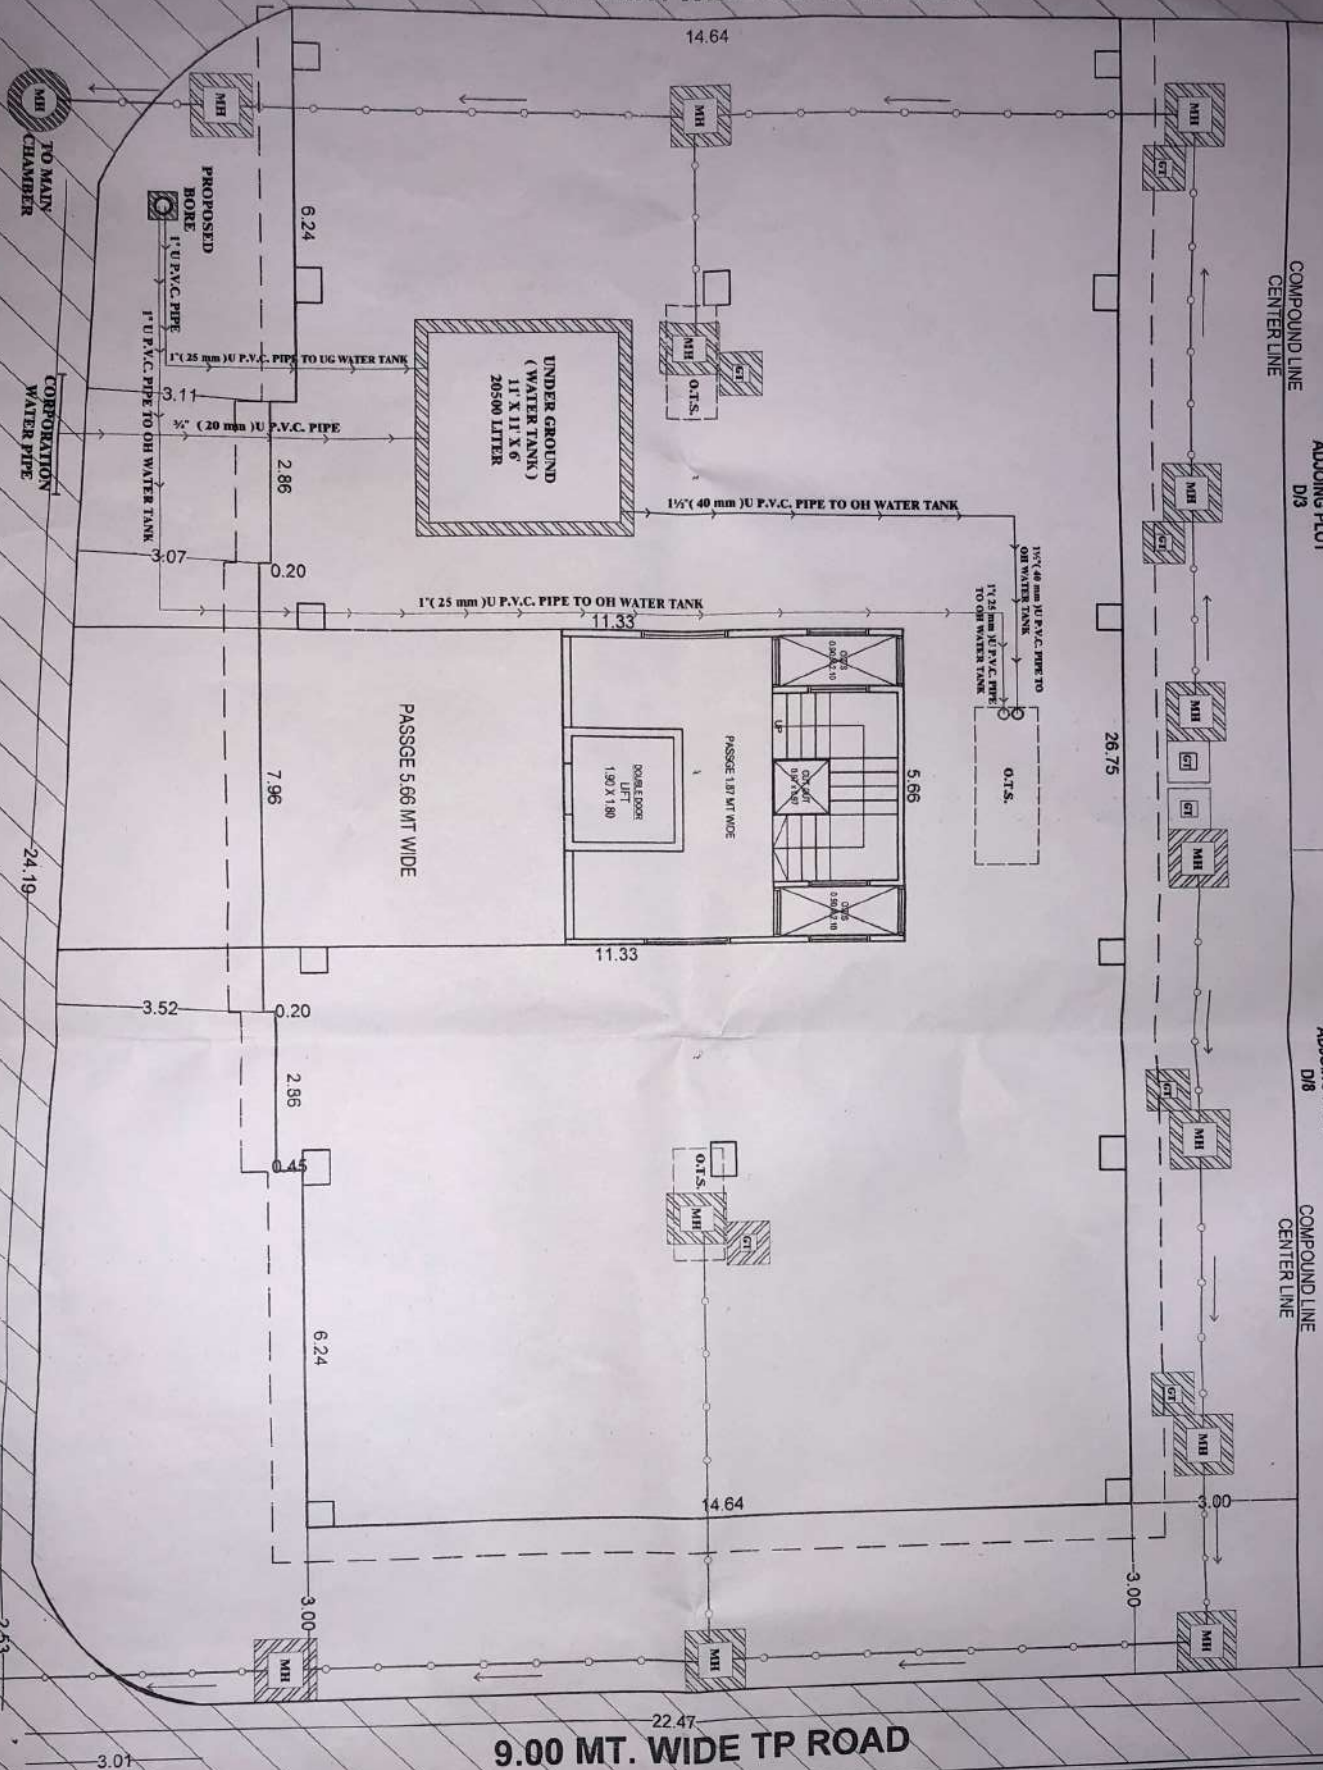

9.00 MT. WIDE TP ROAD

COMPOUND LINE
CENTER LINE

ADJOINING PLOT
D/3

ADJOINING PLOT
D/8

COMPOUND LINE
CENTER LINE

Project

PROPOSED LAY-OUT & BUILDING PLAN
OF GROUND FLOOR (PARKING) +
1st to 5th FLOOR RESIDENTIAL FLATS
ON S. NO. :- 39/2, O.P. NO. :- 60,
F.P. NO. :- 94, T.P. NO. :- 2,
AT VILLAGE :- GORWA,
TALUKA & DISTRICT :- VADODARA.

Drawing title
PROPOSED DRAINAGE & PLUMBING
DRAWING ON S. NO. :- 39/2,
O.P. NO. :- 60,
F.P. NO. :- 94, T.P. NO. :- 2,
AT VILLAGE :- GORWA,
TALUKA & DISTRICT :- VADODARA.

Note:

GULLY TRAP - 300 X 300

MAN HOLE CHAMBER - 450 X 600

MAN HOLE CHAMBER - 600 X 600

ROUND MAN HOLE CHAMBER
- 600 X 600 MM Ø

BORE POINT

6" (150 mm) B.R.C./P.V.C. PIPE

1" (25 mm) B.U.P.V.C. PIPE

3/4" (20 mm) B.U.P.V.C. PIPE

1 1/2" (40 mm) B.U.P.V.C. PIPE

BRAMA CREATIONS
PARTNER

COVER ASSOCIATES

Consulting Engineer
Architect / Engineer
V.M.S.S. / Veda Lic. No. VMC/ER
Top Floor, Opal Square, 19-24
Karelibhate, WADODARA.

JIGNESH BABUBHAI PATEL

VUDA Lic. No. EOR/458

structure
lead consultants

MANOJ LAKHIA

DWIP

PROJECT
DRAINAGE & PLUMBING
MAY 10 2024

DCI