


FLOOR	NAME	Unit BUA Type	Unit BUA Area	Carpet Area (In Sq.mt)	Wash & Balcony	Total Carpet Area (In Sq.mt)	Open Terrace Area (In Sq.Mt)	No. of Units
TOWER-A G.F, 1st 2nd 3rd 4th 5th 6th 7th	A-101	Flat	90.00	79.52	7.28	86.80	-----	1
	A-102	Flat	90.00	79.31	7.28	86.59	-----	1
	A-103	Flat	90.00	79.31	7.28	86.59	-----	1
	A-104	Flat	90.00	79.52	7.28	86.80	-----	1
	A-201	Flat	90.00	79.52	7.28	86.80	-----	1
	A-202	Flat	90.00	79.31	7.28	86.59	-----	1
	A-203	Flat	90.00	79.31	7.28	86.59	-----	1
	A-204	Flat	90.00	79.52	7.28	86.80	-----	1
	A-301	Flat	90.00	79.52	7.28	86.80	-----	1
	A-302	Flat	90.00	79.31	7.28	86.59	-----	1
	A-303	Flat	90.00	79.31	7.28	86.59	-----	1
	A-304	Flat	90.00	79.52	7.28	86.80	-----	1
	A-401	Flat	90.00	79.52	7.28	86.80	-----	1
	A-402	Flat	90.00	79.31	7.28	86.59	-----	1
	A-403	Flat	90.00	79.31	7.28	86.59	-----	1
	A-404	Flat	90.00	79.52	7.28	86.80	-----	1
	A-501	Flat	90.00	79.52	7.28	86.80	-----	1
	A-502	Flat	90.00	79.31	7.28	86.59	-----	1
	A-503	Flat	90.00	79.31	7.28	86.59	-----	1
	A-504	Flat	90.00	79.52	7.28	86.80	-----	1
	A-601	Flat	90.00	79.52	7.28	86.80	-----	1
	A-602	Flat	90.00	79.31	7.28	86.59	-----	1
	A-603	Flat	90.00	79.31	7.28	86.59	-----	1
	A-604	Flat	90.00	79.52	7.28	86.80	-----	1
	A-701	Flat	90.00	79.52	7.28	86.80	-----	1
	A-702	Flat	90.00	79.31	7.28	86.59	-----	1
	A-703	Flat	90.00	79.31	7.28	86.59	-----	1
	A-704	Flat	90.00	79.52	7.28	86.80	-----	1
	Total per Floor			2520.00		2427.46	-----	28



FLOOR	NAME	Unit BUA Type	Unit BUA Area	Carpet Area (In Sq.mt)	Wash & Balcony	Total Carpet Area (In Sq.mt)	Open Terrace Area (In Sq.Mt)	No. of Units
TOWER-B G.F, 1st 2nd 3rd 4th 5th 6th 7th	B-101	Flat	85.91	79.56	2.67	82.23	-----	1
	B-102	Flat	85.57	79.56	2.67	82.23	-----	1
	B-103	Flat	83.77	76.05	2.67	78.72	-----	1
	B-201	Flat	85.91	79.56	2.67	82.23	-----	1
	B-202	Flat	85.57	79.56	2.67	82.23	-----	1
	B-203	Flat	83.77	76.05	2.67	78.72	-----	1
	B-301/1	Flat	39.99	35.86	1.28	37.14	-----	1
	B-301/2	Flat	39.99	35.93	1.39	37.32	-----	1
	B-302/1	Flat	39.99	36.14	1.28	37.42	-----	1
	B-302/2	Flat	39.99	35.93	1.39	37.32	-----	1
	B-303/1	Flat	39.99	35.96	1.28	37.24	-----	1
	B-303/2	Flat	39.99	35.65	2.00	37.65	-----	1
	B-401/1	Flat	39.99	35.86	1.28	37.14	-----	1
	B-401/2	Flat	39.99	35.93	1.39	37.32	-----	1
	B-402/1	Flat	39.99	36.14	1.28	37.42	-----	1
	B-402/2	Flat	39.99	35.93	1.39	37.32	-----	1
	B-403/1	Flat	39.99	35.96	1.28	37.24	-----	1
	B-403/2	Flat	39.99	35.65	2.00	37.65	-----	1
	B-501	Flat	85.91	79.56	2.67	82.23	-----	1
	B-502	Flat	85.57	79.56	2.67	82.23	-----	1
	B-503	Flat	83.77	76.05	2.67	78.72	-----	1
	B-601	Flat	85.91	79.56	2.67	82.23	-----	1
	B-602	Flat	85.57	79.56	2.67	82.23	-----	1
	B-603	Flat	83.77	76.05	2.67	78.72	-----	1
	B-701	Flat	85.91	79.56	2.67	82.23	-----	1
	B-702	Flat	85.57	79.56	2.67	82.23	-----	1
	B-703	Flat	83.77	76.05	2.67	78.72	-----	1
	Total per Floor			1756.13		1664.08	-----	27

FLOOR	NAME	Unit BUA Type	Unit BUA Area	Carpet Area (In Sq.mt)	Wash & Balcony	Total Carpet Area (In Sq.mt)	Open Terrace Area (In Sq.Mt)	No. of Units
TOWER-C G.F, 1st 2nd 3rd 4th 5th 6th 7th	C-104	Flat	83.74	76.02	2.18	77.3	-----	1
	C-105	Flat	85.57	79.56	2.16	81.72	-----	1
	C-106	Flat	85.91	79.56	2.67	82.23	-----	1
	C-204	Flat	83.74	76.02	2.67	78.69	-----	1
	C-205	Flat	85.57	79.56	1.28	80.84	-----	1
	C-206	Flat	85.91	79.56	2.16	81.72	-----	1
	C-304/1	Flat	39.99	35.96	1.28	37.24	-----	1
	C-304/2	Flat	39.99	35.65	2.00	37.65	-----	1
	C-305/1	Flat	39.99	36.14	1.28	37.42	-----	1
	C-305/2	Flat	39.99	35.93	1.39	37.32	-----	1
	C-306/1	Flat	39.99	35.86	1.28	37.14	-----	1
	C-306/2	Flat	39.99	35.93	1.39	37.32	-----	1
	C-404/1	Flat	39.99	35.96	1.28	37.24	-----	1
	C-404/2	Flat	39.99	35.65	2.00	37.65	-----	1
	C-405/1	Flat	39.99	36.14	1.28	37.42	-----	1
	C-405/2	Flat	39.99	35.93	1.39	37.32	-----	1
	C-406/1	Flat	39.99	35.86	1.28	37.14	-----	1
	C-406/2	Flat	39.99	35.93	1.39	37.32	-----	1
	C-504	Flat	83.74	76.02	2.67	78.69	-----	1
	C-505	Flat	85.57	79.56	1.28	80.84	-----	1
	C-506	Flat	85.91	79.56	2.16	81.72	-----	1
	C-604	Flat	83.74	76.02	2.67	78.69	-----	1
	C-605	Flat	85.57	79.56	1.28	80.84	-----	1
	C-606	Flat	85.91	79.56	2.16	81.72	-----	1
	C-704	Flat	83.74	76.02	2.67	78.69	-----	1
	C-705	Flat	85.57	79.56	1.28	80.84	-----	1
	C-706	Flat	85.91	79.56	2.16	81.72	-----	1
	Total per Floor			1755.98		1654.43	-----	27

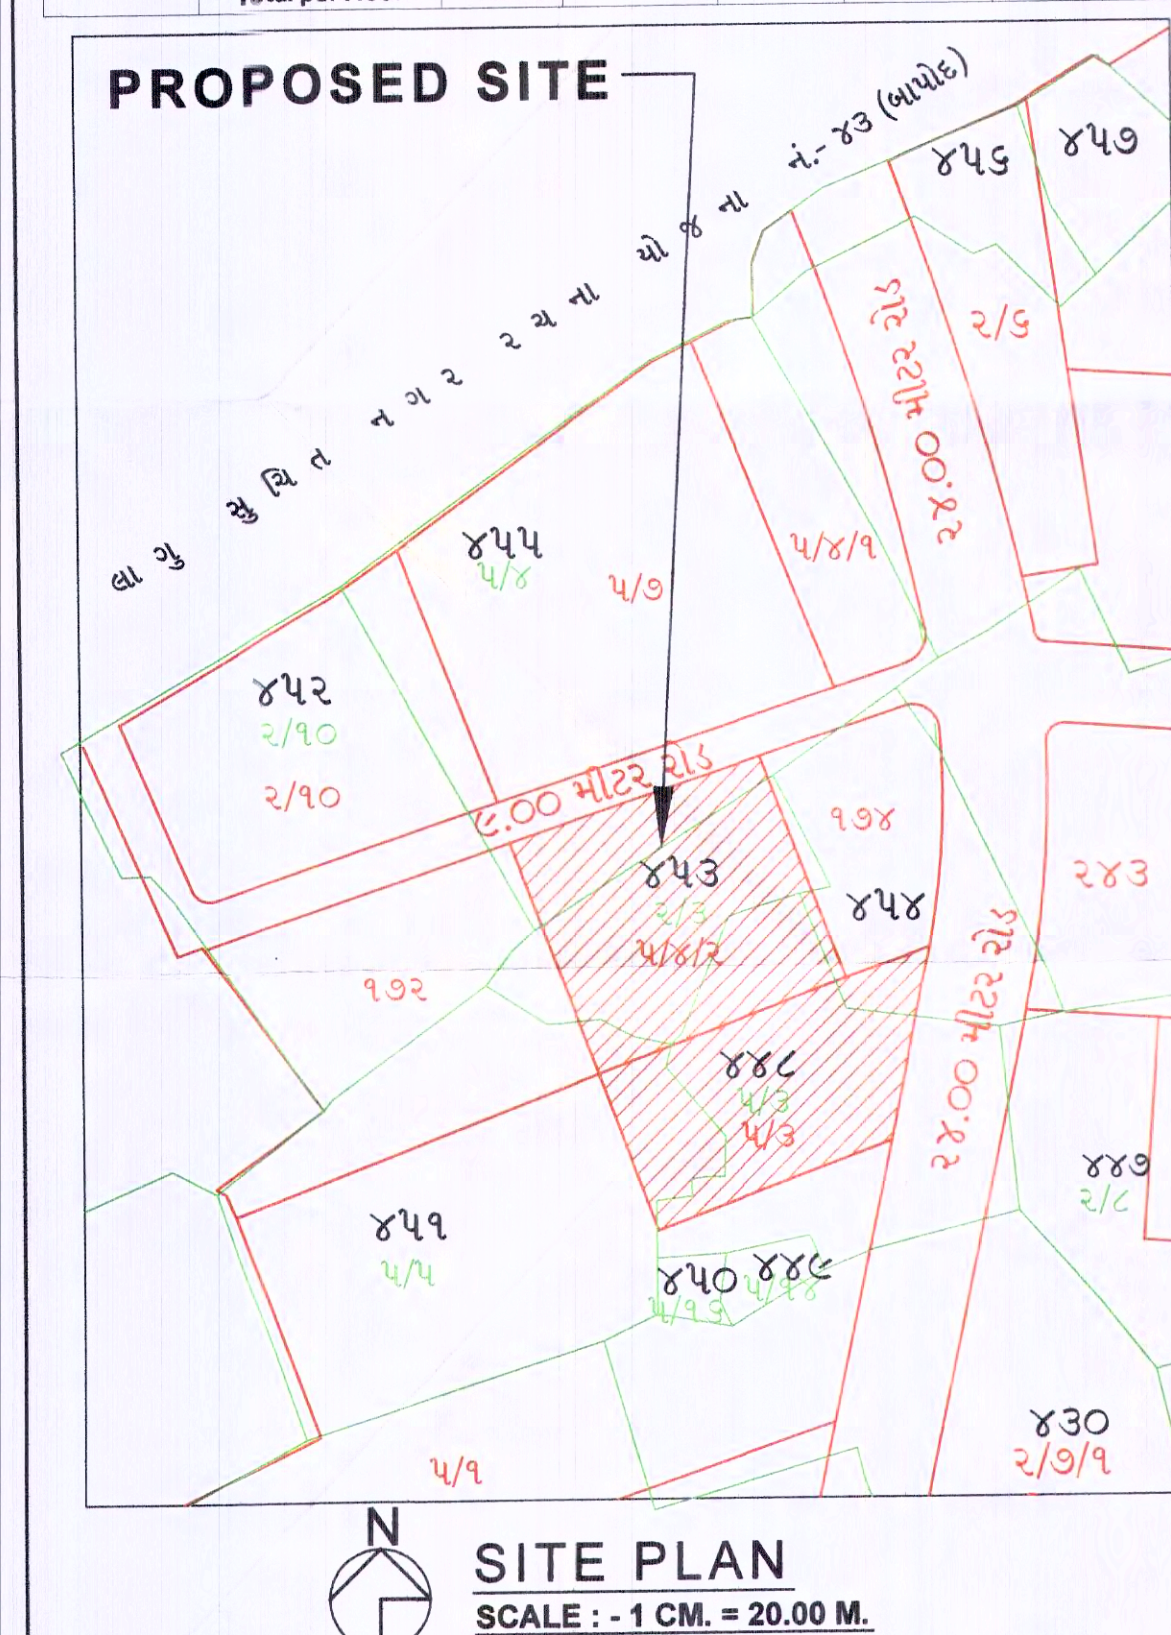

LEVEL	WING & UNIT NO	UP TO 40 SQ.MT	MORE THEN 40 & UP TO 90 SQ.MT	COMMON PASSAGE FOR STAIR	NOS OF FLATS	UP TO 40 SQ.MT	MORE THEN 40 & UP TO 90 SQ.MT	COMMON PASSAGE FOR STAIR
TOWER - A, B, C								
FIRST FLOOR & SECOND FLOOR	A-101 & A-201	90.00	-----	-----	2	180.00	-----	-----
	A-102 & A-202	90.00	-----	19.37	2	180.00	-----	38.74
	A-103 & A-203	90.00	-----	-----	2	180.00	-----	-----
	A-104 & A-204	90.00	-----	-----	2	180.00	-----	-----
	B-101 & B-201	85.91	-----	3.73	2	171.82	-----	7.45
	B-102 & B-202	85.57	-----	-----	2	171.14	-----	-----
	B-103 & B-203	83.77	-----	-----	2	167.54	-----	-----
	C-104 & C-204	83.74	-----	3.76	2	167.48	-----	7.51
	C-105 & C-205	85.57	-----	-----	2	171.14	-----	-----
	C-106 & C-206	85.91	-----	-----	2	171.82	-----	-----
	A-301 & A-401	90.00	-----	-----	2	180.00	-----	-----
	A-302 & A-402	90.00	-----	19.37	2	180.00	-----	38.74
THIRD FLOOR & FOURTH FLOOR	A-303 & A-403	90.00	-----	-----	2	180.00	-----	-----
	A-304 & A-404	90.00	-----	-----	2	180.00	-----	-----
	B-301/1 & B-401/1	39.99	-----	-----	2	79.98	-----	-----
	B-301/2 & B-401/2	39.99	-----	19.04	2	79.98	-----	38.07
	B-302/1 & B-402/1	39.99	-----	-----	2	79.98	-----	-----
	B-302/2 & B-402/2	39.99	-----	-----	2	79.98	-----	-----
	B-303/1 & B-403/1	39.99	-----	-----	2	79.98	-----	-----
	B-303/2 & B-403/2	39.99	-----	-----	2	79.98	-----	-----
	C-304/1 & C-404/1	39.99	-----	-----	2	79.98	-----	-----
	C-304/2 & C-404/2	39.99	-----	19.04	2	79.98	-----	38.07
	C-305/1 & C-405/1	39.99	-----	-----	2	79.98	-----	-----
	C-305/2 & C-405/2	39.99	-----	-----	2	79.98	-----	-----
FIFTH FLOOR SIXTH FLOOR SEVENTH FLOOR	A-501 to A-701	90.00	-----	-----	3	270.00	-----	-----
	A-502 to A-702	90.00	-----	19.37	3	270.00	-----	58.11
	A-503 to A-703	90.00	-----	-----	3	270.00	-----	-----
	A-504 to A-704	90.00	-----	-----	3	270.00	-----	-----
	B-501 to B-701	85.91	-----	3.73	3	257.73	-----	11.175
	B-502 to B-702	85.57	-----	-----	3	256.71	-----	-----
	B-503 to B-703	83.77	-----	-----	3	251.31	-----	-----
	C-504 to C-704	83.74	-----	3.76	3	251.22	-----	11.265
	C-505 to C-705	85.57	-----	-----	3	256.71	-----	-----
	C-506 to C-706	85.91	-----	-----	3	257.73	-----	-----
	SUB TOTAL		82	959.76	5072.35	249.13	6281.24	-----
	TOTAL PROPOSED AND EXISTING RESIDENTIAL F.S.I.		82	-----	-----	-----	6281.24	-----

UNITS CALCULATION	REQ. RESI. LIFT CALCULATION
TOTAL NO OF UNITS	2nd To 7th Floor. = 72 DWELLING UNITS
< 40.00 sq.mt REQUIRE (UNITS) 82 X 25%	1 LIFT (CAP=6 PERSON) REQD. FOR 30 DWELING UNITS
PROVIDED UNITS	TOTAL DWELLING UNITS = 72/30 REQ. : 2.40 NOS. LIFT.
	PROVIDED : 6 LIFT OF 06 PASSENGER
	PROV. 6 LIFT X 6 PASSENGER PER LIFT = 36 PASSENGERS

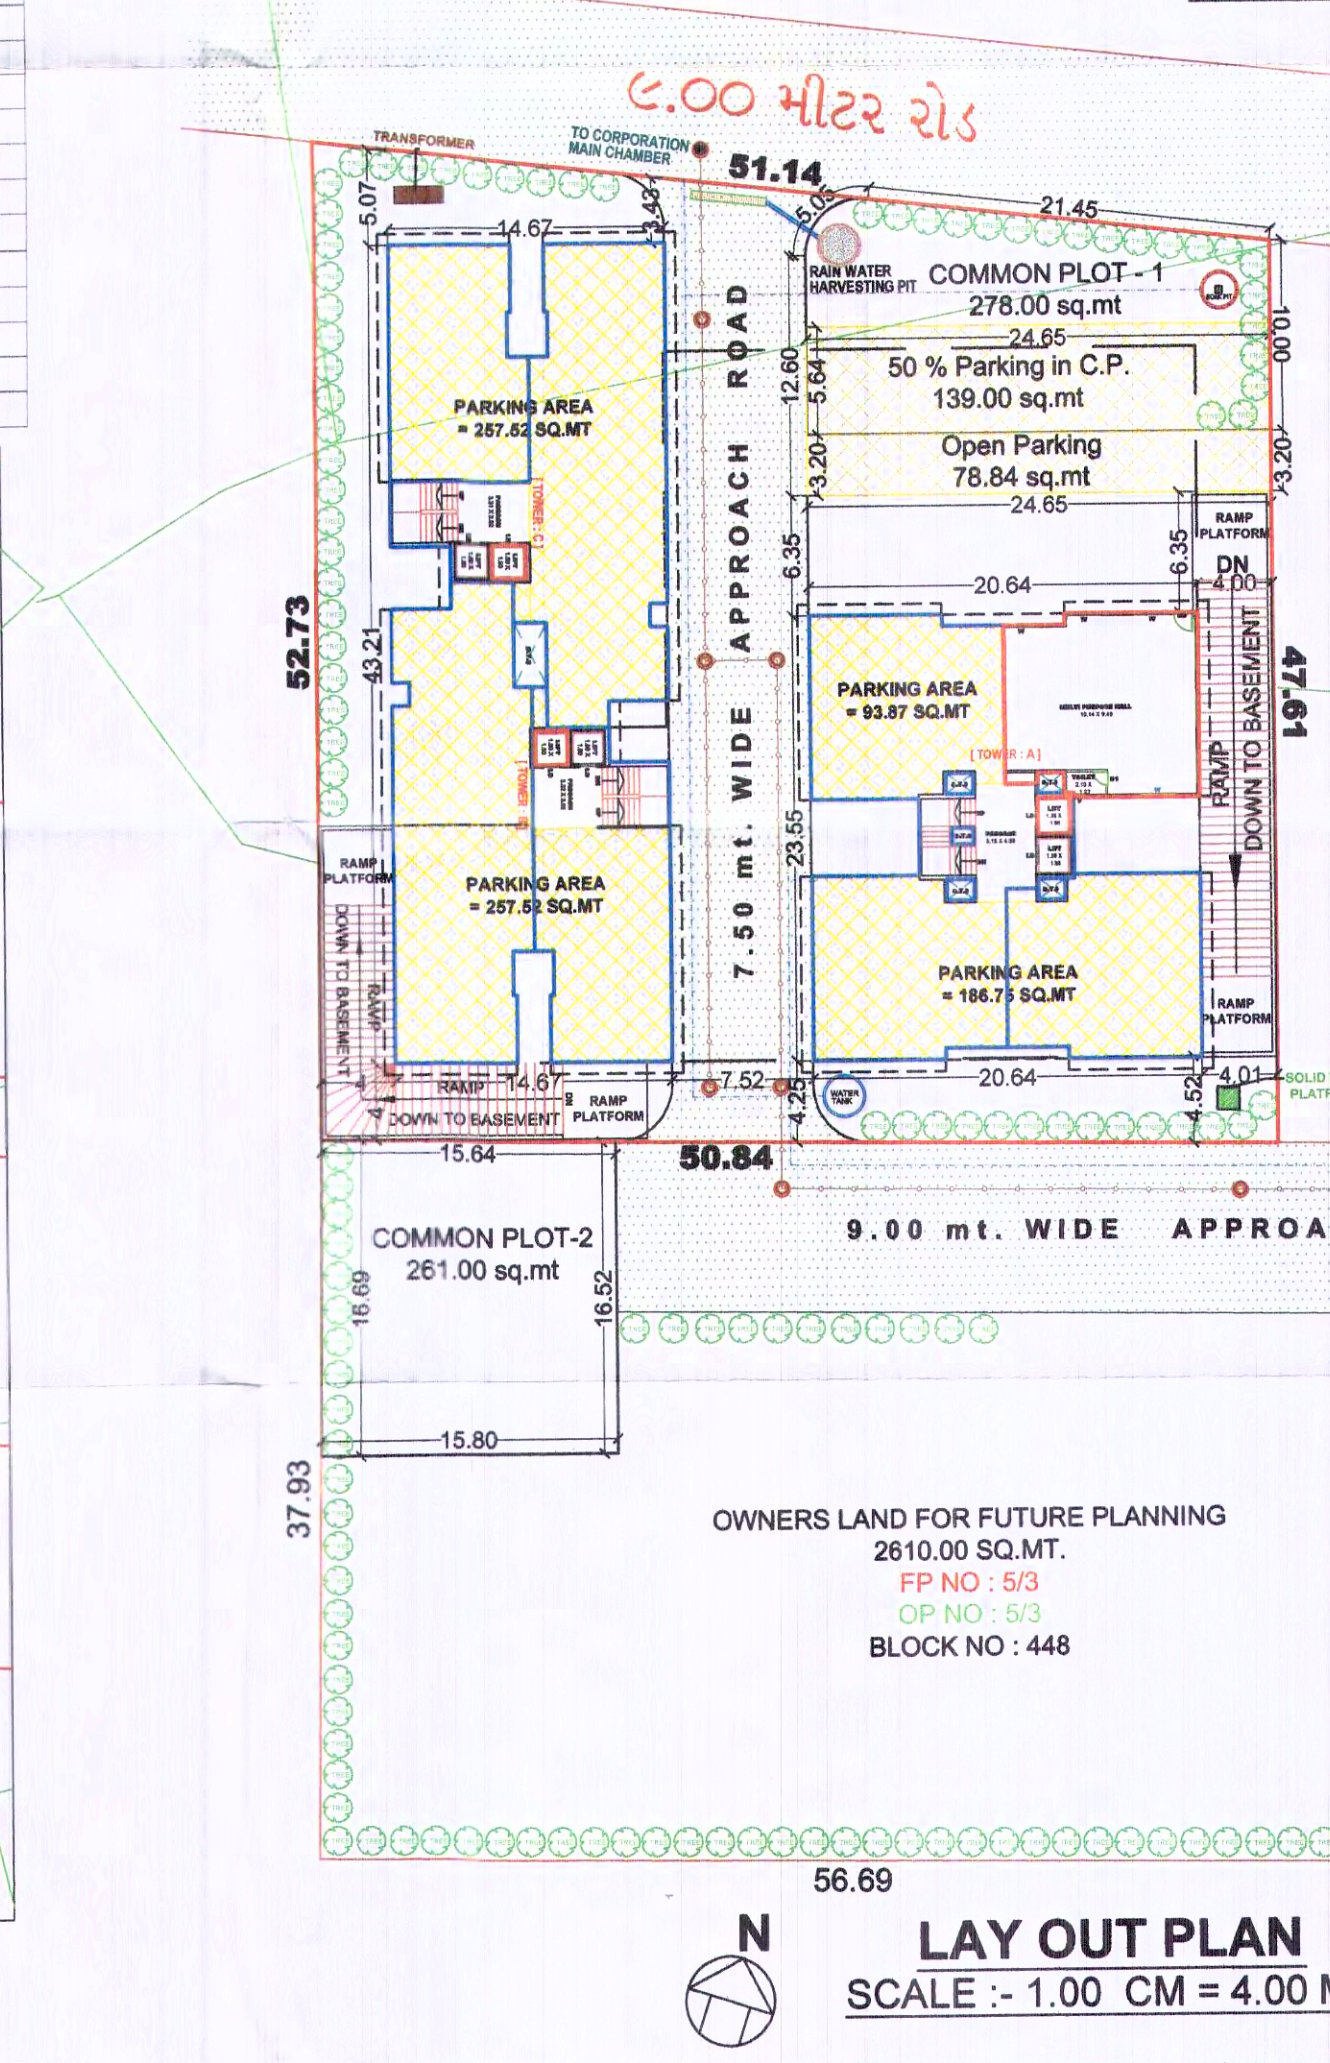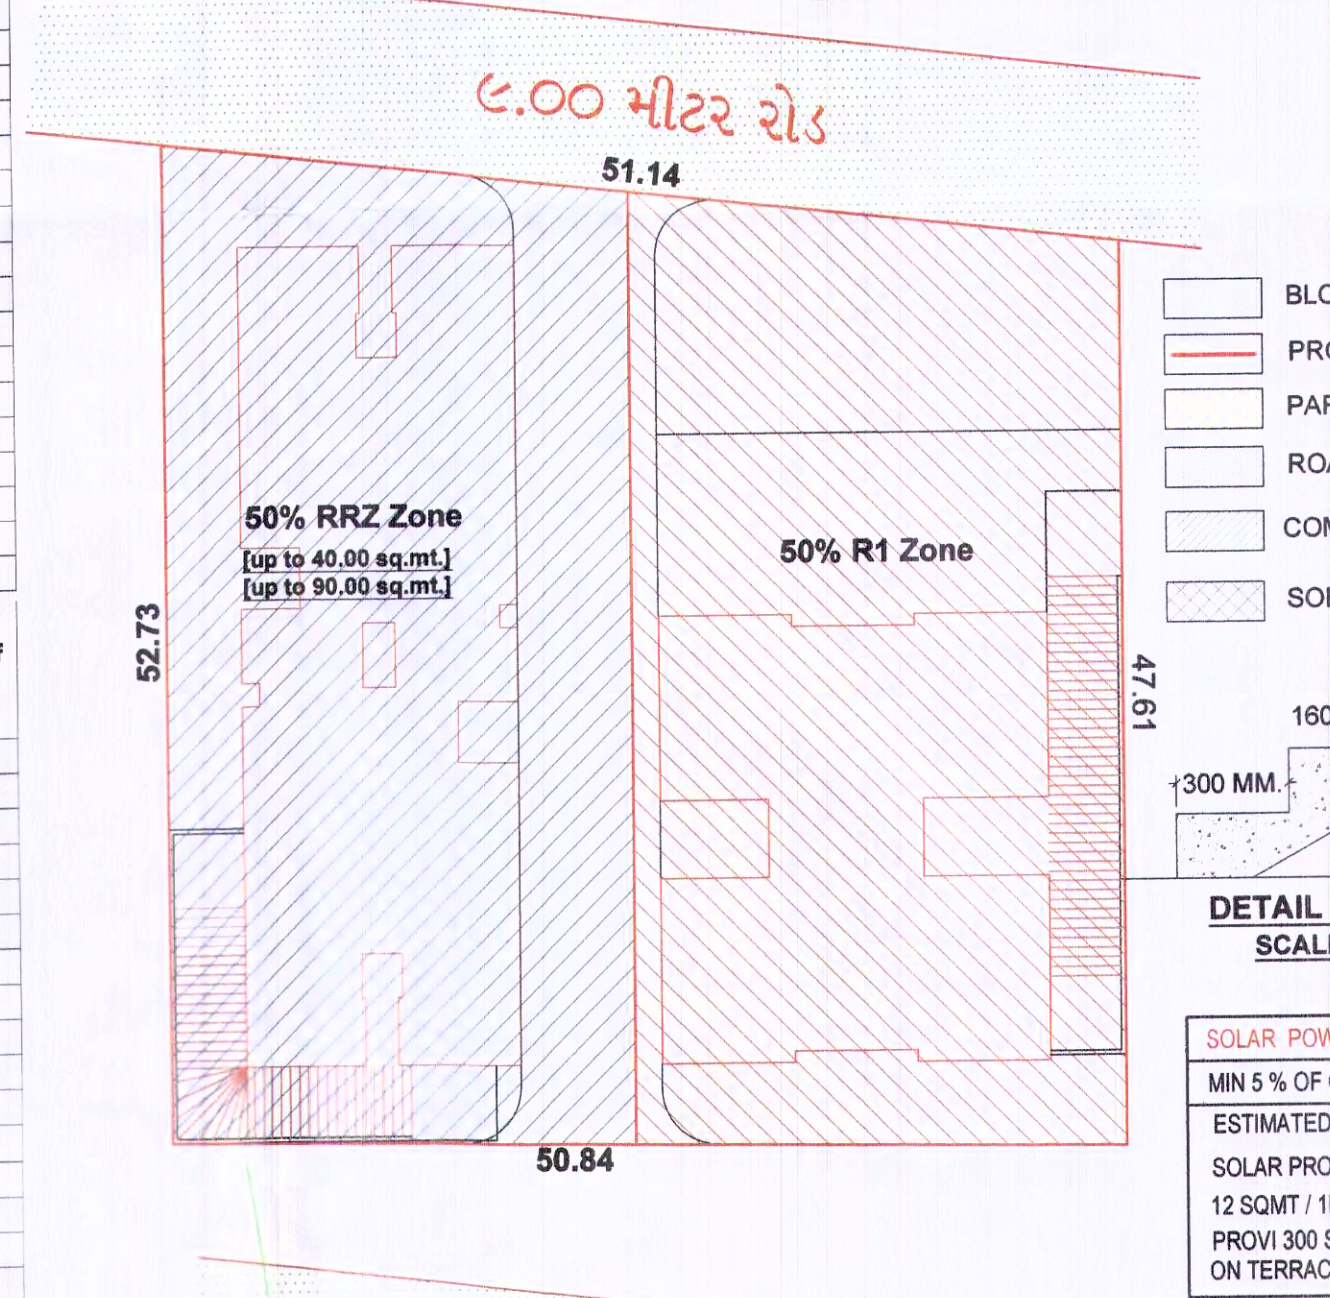

TOWER	A	B & C	TOTAL
EXISTING	1271.44	1271.44	2542.88
PROPOSED	0.00	0.00	0.00
1st FLOOR	415.95	0.00	415.95
2nd FLOOR	415.95	0.00	415.95
3rd FLOOR	415.95	0.00	415.95
4th FLOOR	415.95	0.00	415.95
5th FLOOR	0.00	415.95	415.95
6th FLOOR	0.00	415.95	415.95
7th Floor	0.00	415.95	415.95
Stair Cabin	33.05	0.00	33.05
Total	2112.8	1247.85	3360.65

TOWER	A	B & C	TOTAL
EXISTING	0.00	0.00	0.00
PROPOSED	0.00	0.00	0.00
1st FLOOR	379.37	0.00	379.37
2nd FLOOR	379.37	0.00	379.37
3rd FLOOR	379.37	0.00	379.37
4th FLOOR	379.37	0.00	379.37
5th FLOOR	0.00	379.37	379.37
6th Floor	0.00	379.37	379.37
7th Floor	0.00	379.37	379.37
Total	1517.48	1138.11	2655.59

DRANIAGE LAY OUT ,FOR DRAFT TP. No. 40, TP SCHEME OF KAPURAI, BLOCK NO. 448, 455, **OP. No. 5/3 , 5/4** ,FP. No:- 5/3 , 5/4/1 & 5/4/2,
Proposed F.P No :- 5/4/2 AT VILLAGE. KAPURAI , TAL. & DIST: VADODARA,(RAH: RESIDENTIAL AFFORDABLE HOUSING)

