

PART PLAN OF DRAFT
TOWN PLANNING SCHEME NO :- 116
(RAMOL-GERATNAGAR-HATHIJAN)

FINAL PLOT NO: 43


ORIGINAL PLOT NO: -



SCALE: 1C.M.=30.0M.

LEGEND

- O.P BOUNDARY
- F.P BOUNDARY

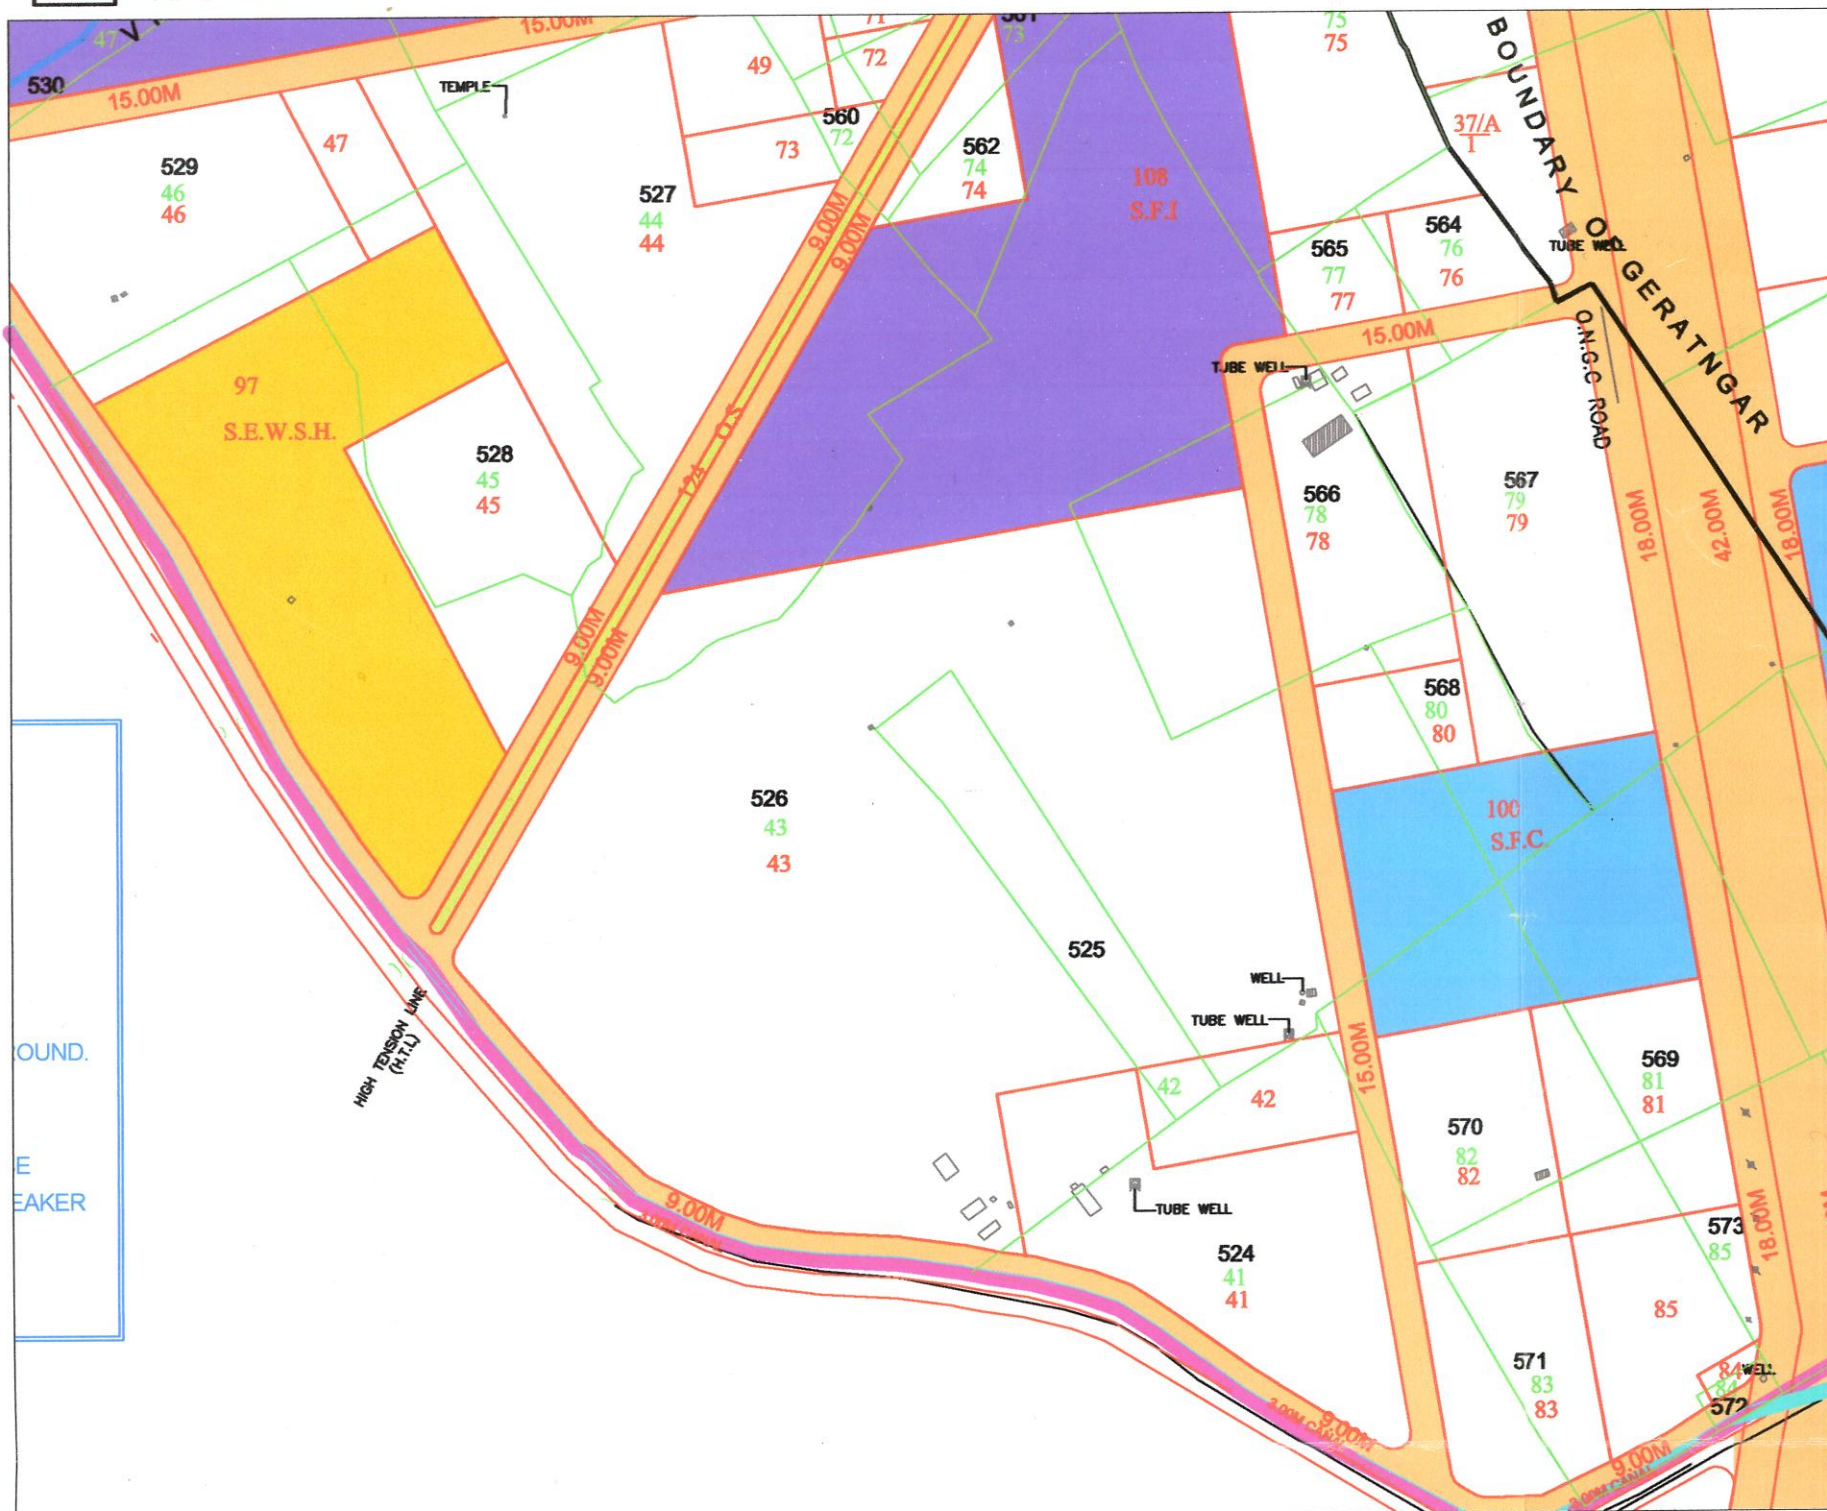

This part plan is certified for the F.P NO: 43

SANCTIONED UNDER GOVT. NOTIFICATION NO:
GH/V/322 OF 2006/TPS-112006-2311- L. DATE: 15-12-2006.

- NOTE:-
- Final plots boundary and allotment of final plot as subject to variation
 - This part plan cannot be used for making any entry in revenue records and can not be considered As Development Permission or Permission for Addition/Alteration.

TRUE COPY

[Signature]
21/12/06

Assistant Town Planner
Ahmedabad Urban Development Authority
Ahmedabad.

PREP. BY: *[Signature]*
CHD. BY: *[Signature]*
H. D' MAN *[Signature]*

SANCTIONED GHV/૩૨૨ OF ૨૦૦૬/TPS-૧૧૦૦૬-૨૩૧૧-L DT. ૧૧-૧૨-૨૦૦૬

અનુ-નંબર	જમીન માલિકના નામ	સ	તા	પ્ર	કા	ર	૩	૪	૫	મૂળ ખંડ				અંતિમ ખંડ				કાનવાલી (+) વળતર (-) કલમ-૮૦ અનુવંદ્યે ૮૦-૬૫	કલમ-૭૮ મુજબ કિંમતમાં વધારો ૧૦૦-૮૦	કલમ-૭૮ મુજબ કાનવાલી કિંમત-૧૨ નો ૫૦ ટકા	ઉમેરો (+) અથવા ઘટાડો બીજી કલમોના અનુવંદ્યે હોવાનો કાળો	ચોક્કસી ભંગણી (+) અથવા વળતર (-) કલમ ૧૧, ૧૩, ૧૪ નો સરવાળો	નોંધ					
										રે.સ.નં. / બ્લોક નં	બાંધકામની કિંમત ધ્યાનામાં લીધા સિવાય	બાંધકામની કિંમત ધ્યાનામાં લીધા સમાવેશ સાથે	બાંધકામની કિંમત ધ્યાનામાં લીધા સમાવેશ સાથે	ફિનવિસ્ફીત		કિંમત રૂપિયામાં								કાનવાલી (+) વળતર (-) કલમ-૮૦ અનુવંદ્યે ૮૦-૬૫	કલમ-૭૮ મુજબ કિંમતમાં વધારો ૧૦૦-૮૦	કલમ-૭૮ મુજબ કાનવાલી કિંમત-૧૨ નો ૫૦ ટકા	ઉમેરો (+) અથવા ઘટાડો બીજી કલમોના અનુવંદ્યે હોવાનો કાળો	ચોક્કસી ભંગણી (+) અથવા વળતર (-) કલમ ૧૧, ૧૩, ૧૪ નો સરવાળો
														ફેવરફળ (લો.મી.)	ફેવરફળ (લો.મી.)	નંબર	નંબર											
૧	૨	૩	૪	૫	૬ (અ)	૬ (બ)	૭	૮	૯ (અ)	૯ (બ)	૧૦ (અ)	૧૦ (બ)	૧૧	૧૨	૧૩	૧૪	૧૬											
૧૧૨	ખોડાવાડ કંચનભાઈ	૫૨૬	૪૩	૧૪૮૪૨૦	૧૪૮૪૨૩૧.૭૧	૧૪૮૪૨૩૨૧.૭૧	૪૩	૮૦૦૪૨	૩૩૪૦૮૮૮૫	૩૩૪૦૮૮૮૫	૦૮૧૮૦૬૧૬	૦૮૧૮૦૬૧૬	૨૨૩૩૭૮૩૩૦	૪૪૬૭૮૬૬૧	૨૨૩૩૭૮૩૩૦	૦	૧ થી ૨											
	મનુભાઈ કંચનભાઈ																૨ થી ૧૨											
	મુરુદાસીયાં ચોટાસીયાં																											
	અમરજીવી મુરુદાસીયાં																											
	કાકુભાઈ ભુલાભાઈ																											
	મોહનભાઈ ભુલાભાઈ																											
	અમરજીવી ભુલાભાઈ																											
	અમરજીવી ભુલાભાઈ																											

TRUE COPY



ASSISTANT TOWN PLANNER
AHMEDABAD URBAN DEVELOPMENT AUTHORITY
AHMEDABAD

PREP BY
CHD BY
01-01-2020
13:49