

PLAN SHOWING THE PROPOSED REVISED LAYOUT & CONSTRUCTION FOR COMMERCIAL BUILDING (SHOP'S & OFFICE & RESIDENCE) ON F.P.No.132, T.P.S.No.8, Sur.No.1100/1/3/2, AT ANAND, TA. & DIST. ANAND

AREA TABLE	SQ.MTS.
AREA OF F.P.No.132, T.P.S.No.8,	1342.00
PROPOSED BUILT UP AREA BASEMENT (PARKING)	651.37
PROPOSED BUILT UP AREA GROUND FLOOR	578.18
PROPOSED BUILT UP AREA FIRST FLOOR	578.18
PROPOSED BUILT UP AREA SECOND FLOOR	550.95
PROPOSED BUILT UP AREA THIRD FLOOR	550.95
PROPOSED BUILT UP AREA FOURTH FLOOR	550.95
PROPOSED BUILT UP AREA FIFTH FLOOR	550.95
PROPOSED BUILT UP AREA SIXTH FLOOR	138.03
PROPOSED BUILT UP AREA STAIR CASE	32.44
TOTAL BUILT UP AREA	3530.63
AREA OF PARKING SPACE	346.47
AREA OF OPEN MARGINAL SPACE	417.35

F.S.I. AREA TABLE	SQ.MTS.
AREA OF F.P.No.132, T.P.S.No.8,	1342.00
PERMISSIBLE F.S.I. @ 1.8 (1.8 X 1342.00 = 2415.60 sq.mt.)	2415.60
PERMISSIBLE CHARGEABLE F.S.I. @ 0.6 (0.6 X 1342.00)	805.20
F.S.I. MAXIMUM PERMISSIBLE AREA @ 2.4 (2.4 X 1342.00)	3220.80
PROPOSED BUILT UP AREA GROUND FLOOR	323.67
PROPOSED BUILT UP AREA FIRST FLOOR	517.78
PROPOSED BUILT UP AREA SECOND FLOOR	452.23
PROPOSED BUILT UP AREA THIRD FLOOR	452.23
PROPOSED BUILT UP AREA FOURTH FLOOR	452.23
PROPOSED BUILT UP AREA FIFTH FLOOR	452.23
PROPOSED BUILT UP AREA SIXTH FLOOR	99.87
TOTAL USED F.S.I. AREA	2750.22
TOTAL USED F.S.I. AREA (1.8 X 1342.00 = 2415.60 sq.mt.)	2415.60
TOTAL USED CHARGEABLE F.S.I. AREA	334.62

REQUIRED PARKING FOR SHOPS 841.43 X 0.50 %	420.71
REQUIRED PARKING FOR FLAT 1908.79 X 0.20 %	381.75
TOTAL	802.46
PROVIDED PARKING AREA (SHOP + FLAT)	1296.17

COLOUR NOTES

- ☐ PLOT BOUNDARY
- ☐ EXISTING CONST.
- ☐ PROPOSED CONST.
- ☐ DRAINAGE LINE
- ☐ ROAD

Shreeji Consulting Engineers
Vikas A. Prajapati
Atatar Bhuvan,
AVKUDA - Anand,
GUJARAT - 386015
MO. : 9428479550

ENGINEER

OWNER

આણંદ-વલ્લભ વિદ્યાનગર-કરમસદ શહેરી વિહાર,
સામાજિક નીતિ, આણંદ
આ કચેરીના પત્ર નં.બી.પી. 104/2021/વિ.પ/કર/2021
તા. 07/05/21 નાં જવાબે લેવા લેવામાં આવેલ
રજીસ્ટ્રેશન નં. 104/2021/વિ.પ/કર/2021
રજીસ્ટ્રારના હસ્તાક્ષર

સ.સ.સેલ
મુખ્ય કારોબારી અધિકારી
આણંદ-વલ્લભ વિદ્યાનગર-કરમસદ
શહેરી વિહાર કચેરી, આણંદ

સ.સ.સેલ
મુખ્ય કારોબારી અધિકારી
આણંદ-વલ્લભ વિદ્યાનગર-કરમસદ
શહેરી વિહાર કચેરી, આણંદ

AUTHORITY

AREA CALCULATION (Parking AREA)						
(Ground Floor)(PARKING)						
Parking	1	X	12.500	X	7.605	= 95.06 sq.mt.
"	1	X	6.115	X	10.140	= 62.01 "
"	1	X	6.230	X	6.780	= 42.24 "
"	1	X	12.575	X	10.210	= 128.39 "
Stair & Lift	-1	X	6.030	X	4.335	= -26.14 "
"	-1	X	3.230	X	1.000	= -3.23 "
TOTAL PARKING AREA						298.33 sq.mt.

AREA CALCULATION (Parking AREA)						
(Basement Floor)(PARKING)						
Less	1	X	31.450	X	28.100	= 883.75 sq.mt.
O.T.S.	-1	X	6.230	X	3.800	= -23.67 sq.mt.
"	-1	X	6.230	X	7.600	= -47.35 "
"	-1	X	6.230	X	11.400	= -71.02 "
"	-1	X	6.230	X	14.500	= -90.34 "
Stair & Lift	-1	X	6.030	X	4.335	= -26.14 "
"	-1	X	3.230	X	1.000	= -3.23 "
TOTAL PARKING AREA						622.00 sq.mt.

AREA CALCULATION (Built up AREA)						
(Basement Floor)						
Less	1	X	31.450	X	28.100	= 883.75 sq.mt.
O.T.S.	-1	X	6.230	X	3.800	= -23.67 sq.mt.
"	-1	X	6.230	X	7.600	= -47.35 "
"	-1	X	6.230	X	11.400	= -71.02 "
"	-1	X	6.230	X	14.500	= -90.34 "
TOTAL Built up AREA						651.37 sq.mt.


AREA CALCULATION (F.S.I. AREA)						
(Ground Floor)						
Less	1	X	31.450	X	28.100	= 883.75 sq.mt.
O.T.S.	-1	X	6.230	X	3.800	= -23.67 sq.mt.
"	-1	X	6.230	X	7.600	= -47.35 "
"	-1	X	6.230	X	11.400	= -71.02 "
"	-1	X	6.230	X	14.500	= -90.34 "
Parking & Stair & Lift	-1	X	12.500	X	7.605	= -95.06 "
"	-1	X	6.115	X	10.140	= -62.01 "
"	-1	X	6.230	X	6.780	= -42.24 "
"	-1	X	12.575	X	10.210	= -128.39 "
TOTAL F.S.I. AREA						323.67 sq.mt.

AREA CALCULATION (Built up AREA)						
(Ground Floor & First Floor)						
Less	1	X	31.450	X	28.100	= 883.75 sq.mt.
O.T.S.	-1	X	6.230	X	3.800	= -23.67 sq.mt.
"	-1	X	6.230	X	7.600	= -47.35 "
"	-1	X	6.230	X	11.400	= -71.02 "
"	-1	X	6.230	X	14.500	= -90.34 "
O.T.S.	-2	X	1.655	X	7.210	= -23.87 sq.mt.
"	-1	X	2.640	X	7.210	= -19.03 "
"	-1	X	5.095	X	3.000	= -15.29 "
"	-1	X	2.020	X	4.175	= -8.43 "
"	-1	X	2.685	X	2.445	= -6.56 "
TOTAL Built up AREA						578.18 sq.mt.


AREA CALCULATION (F.S.I. AREA)						
(First Floor)						
Less	1	X	31.450	X	28.100	= 883.75 sq.mt.
Chokadi	-2	X	3.115	X	2.315	= -14.42 "
O.T.S.	-2	X	1.655	X	7.210	= -23.87 "
"	-1	X	2.640	X	7.210	= -19.03 "
"	-1	X	5.095	X	3.000	= -15.29 "
"	-1	X	2.685	X	2.445	= -6.56 "
"	-1	X	2.020	X	4.175	= -8.43 "
Stair & Lift	-1	X	8.000	X	3.000	= -24.00 "
O.T.S.	-1	X	6.230	X	3.800	= -23.67 "
"	-1	X	6.230	X	7.600	= -47.35 "
"	-1	X	6.230	X	11.400	= -71.02 "
"	-1	X	6.230	X	14.500	= -90.34 "
Staircase & Lift	-1	X	6.030	X	1.730	= -10.43 "
"	-1	X	3.230	X	1.000	= -3.23 "
TOTAL F.S.I. AREA						526.10 sq.mt.

AREA CALCULATION (Built up AREA)						
(Second, Third, Forth, & Fifth, Floor)						
Less	1	X	31.450	X	28.100	= 883.75 sq.mt.
O.T.S.	-2	X	1.655	X	7.210	= -23.87 sq.mt.
"	-1	X	2.640	X	7.210	= -19.03 "
"	-1	X	5.095	X	3.000	= -15.29 "
"	-2	X	1.625	X	1.000	= -3.25 "
"	-1	X	5.115	X	0.600	= -3.07 "
"	-1	X	2.415	X	0.600	= -1.45 "
"	-1	X	1.000	X	1.800	= -1.80 "
"	-1	X	2.685	X	8.560	= -22.98 "
"	-1	X	2.020	X	4.175	= -8.43 "
"	-1	X	1.000	X	1.245	= -1.25 "
O.T.S.	-1	X	6.230	X	3.800	= -23.67 "
"	-1	X	6.230	X	7.600	= -47.35 "
"	-1	X	6.230	X	11.400	= -71.02 "
"	-1	X	6.230	X	14.500	= -90.34 "
TOTAL Built up AREA						550.95 sq.mt.


AREA CALCULATION (Stair Case)						
(1)	1	X	6.03 m.	X	4.845 m.	= 29.21 sq.mt.
(2)	1	X	3.23 m.	X	1.00 m.	= 3.23 "
TOTAL						32.44 sq.mt.

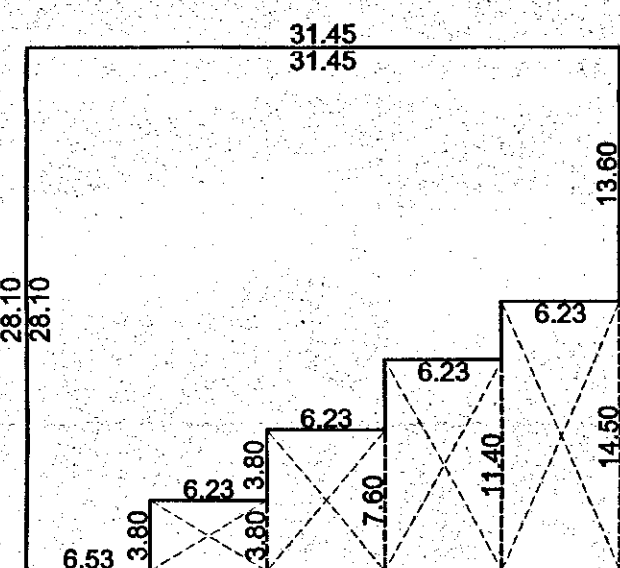

Basement Floor
(FOR Built up AREA)

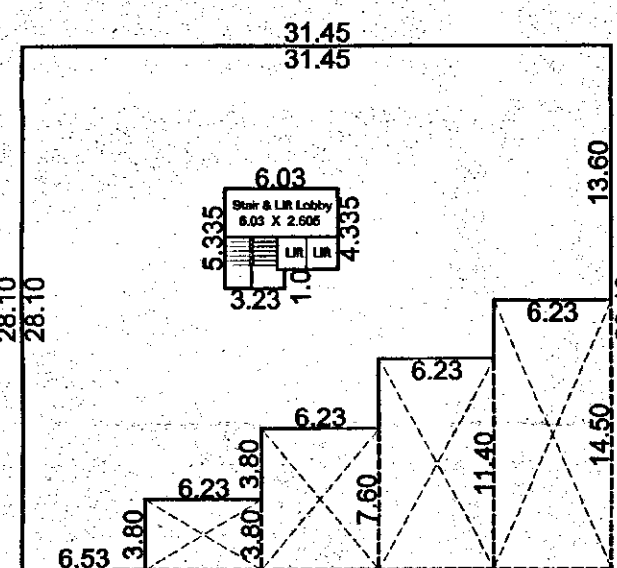


Basement Floor
(FOR PARKING AREA)

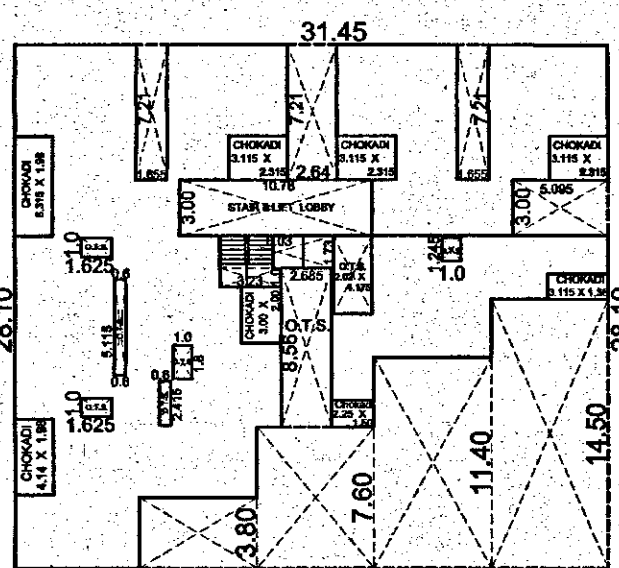


Second, Third, Forth, & Fifth, Floor
(FOR F.S.I. AREA)


આ મંજૂરી માલિકીની
પુરાવા નથી તે માટે
કલેક્ટરશ્રીનો નિર્ણય
આધારી ગણાશે.

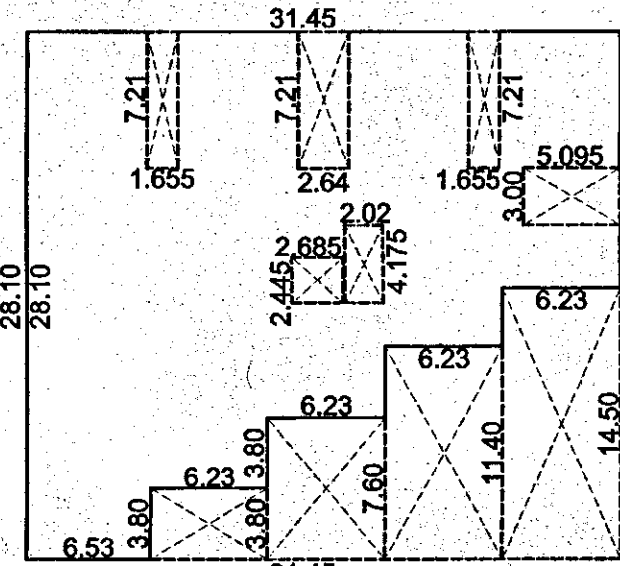


Ground & First Floor
(FOR Built up AREA)

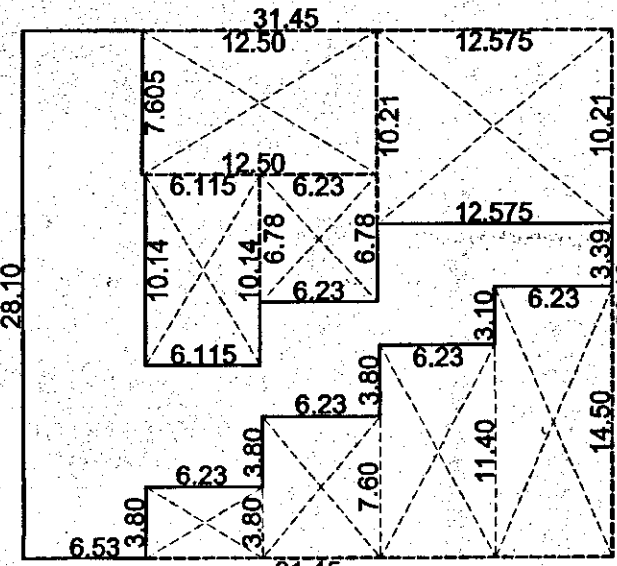


Ground Floor
(FOR F.S.I. AREA)

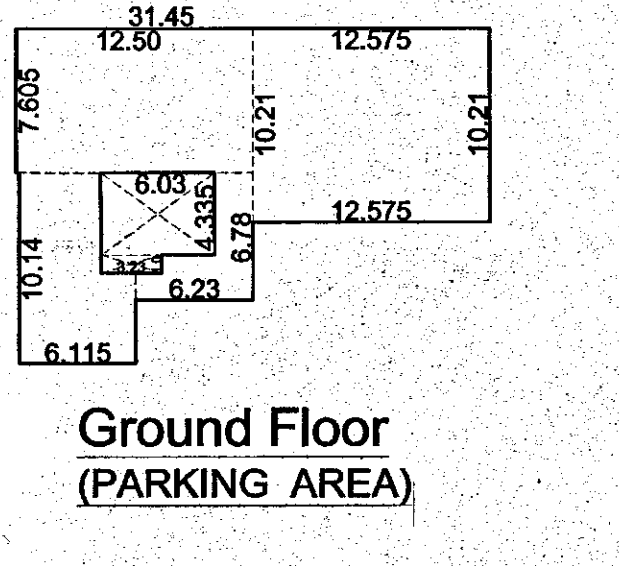

Ground Floor
(PARKING AREA)

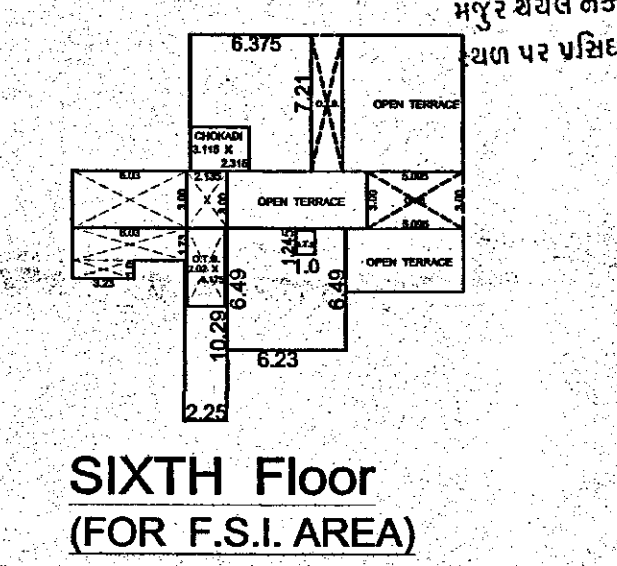

SIXTH Floor
(FOR F.S.I. AREA)

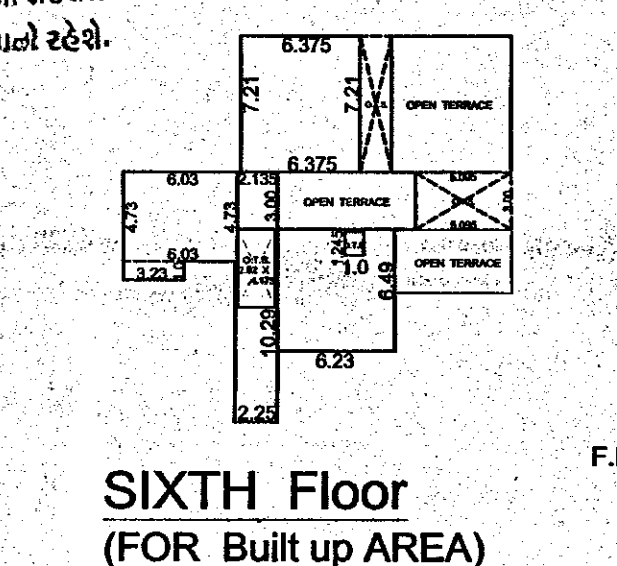


SIXTH Floor
(FOR Built up AREA)

અસર શરત:
મંજૂર થયેલ નકશાઓની નકલનો એક સેટ
સાથ પર પ્રસિદ્ધ કરવાની રહેશે.


APPROVED
(As amended by colour)
Subject to the condition as mention
This office letter No. _____
Date _____

અભ્યાસી વતીના અધિકારીના હસ્તાક્ષર
અને સેલ નંબર જાહેર કરવામાં આવેલા નકશાઓ
અને અભ્યાસીના આધારે કરવામાં આવેલા નકશાઓ
આવડેલા નકશાઓની સાચી કોપી રાખવાની રહેશે.
અભ્યાસીના આધારે કરવામાં આવેલા નકશાઓની સાચી
કોપી રાખવાની રહેશે.

The permission is valid on the
DPITPS remains unaltered and
further that the permission shall
stand revoked as soon as there is
change in DPITPS with reference to
the latest under reference

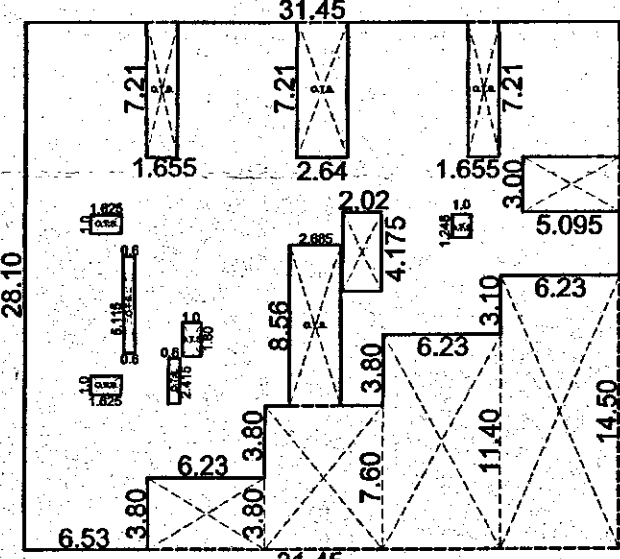


Second, Third, & Forth, Floor
(FOR Built up AREA)

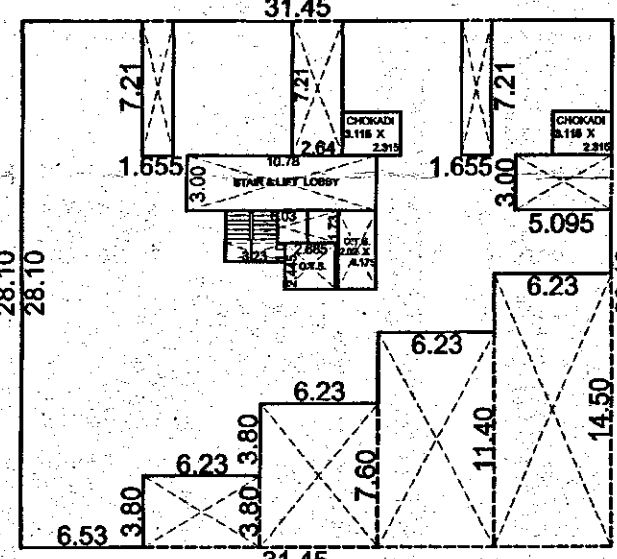


First Floor
(FOR F.S.I. AREA)


PARKING AREA CALCULATION	
(1) REQUIRED PARKING AREA	802.46 Sq.mt.
(2) REQUIRED VISITOR PARKING AREA @ 20 %	160.49 Sq.mt.
(3) REQUIRED VISITOR PARKING AREA @ 50 % ON G.F.401.23	Sq.mt.
(4) TOTAL PROVIDED PARKING AREA	1296.17 Sq.mt.
(G.F. 346.47 + B.F. 651.37 + G.F. 298.33 = 1296.17 sq.mt.)	

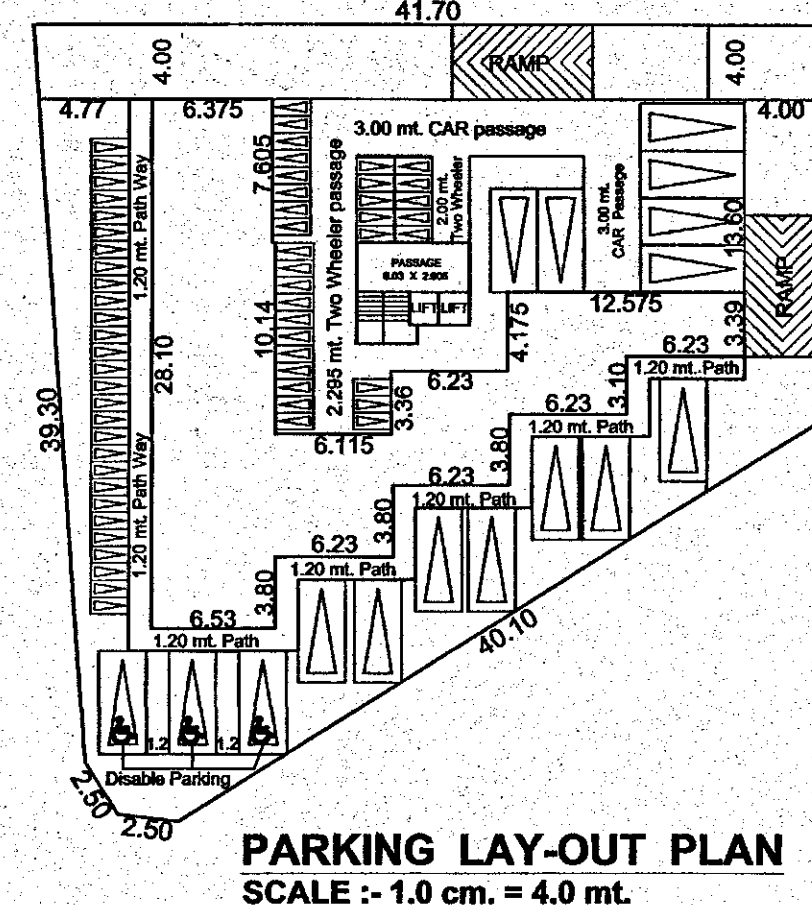

PARKING LAY-OUT PLAN
SCALE :- 1.0 cm. = 4.0 mt.

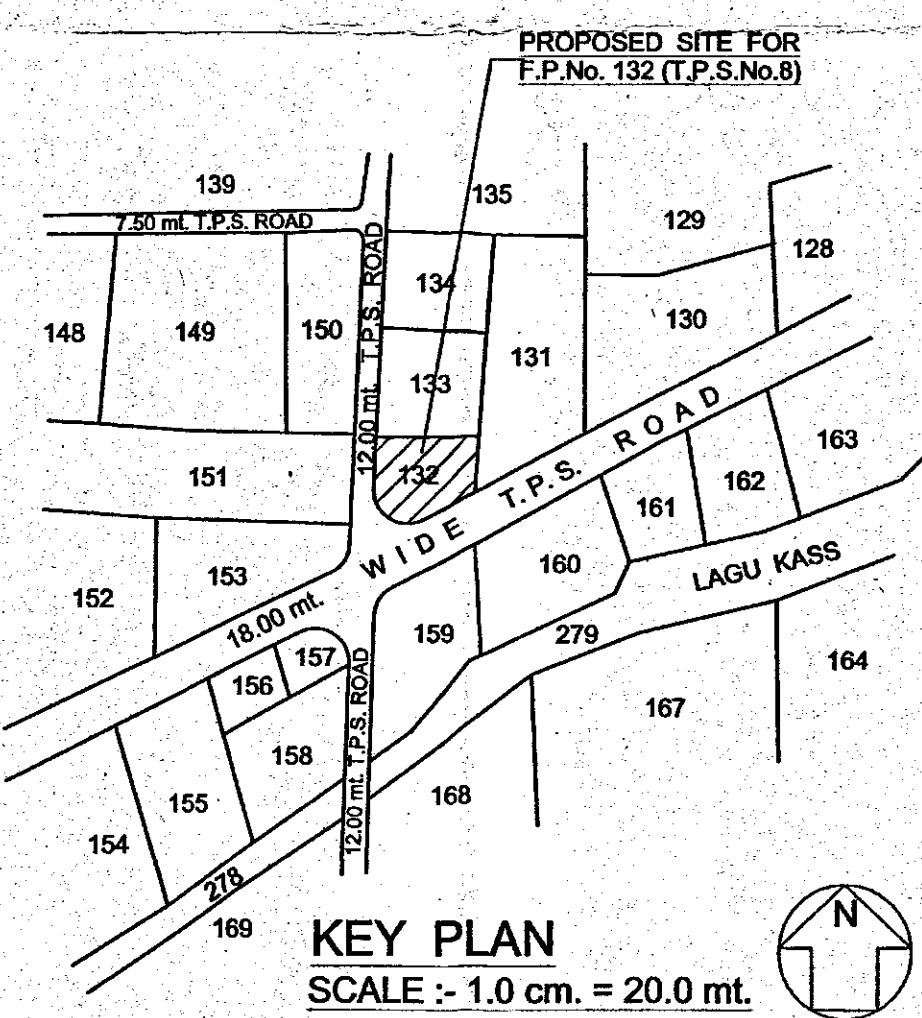

KEY PLAN
SCALE :- 1.0 cm. = 20.0 mt.

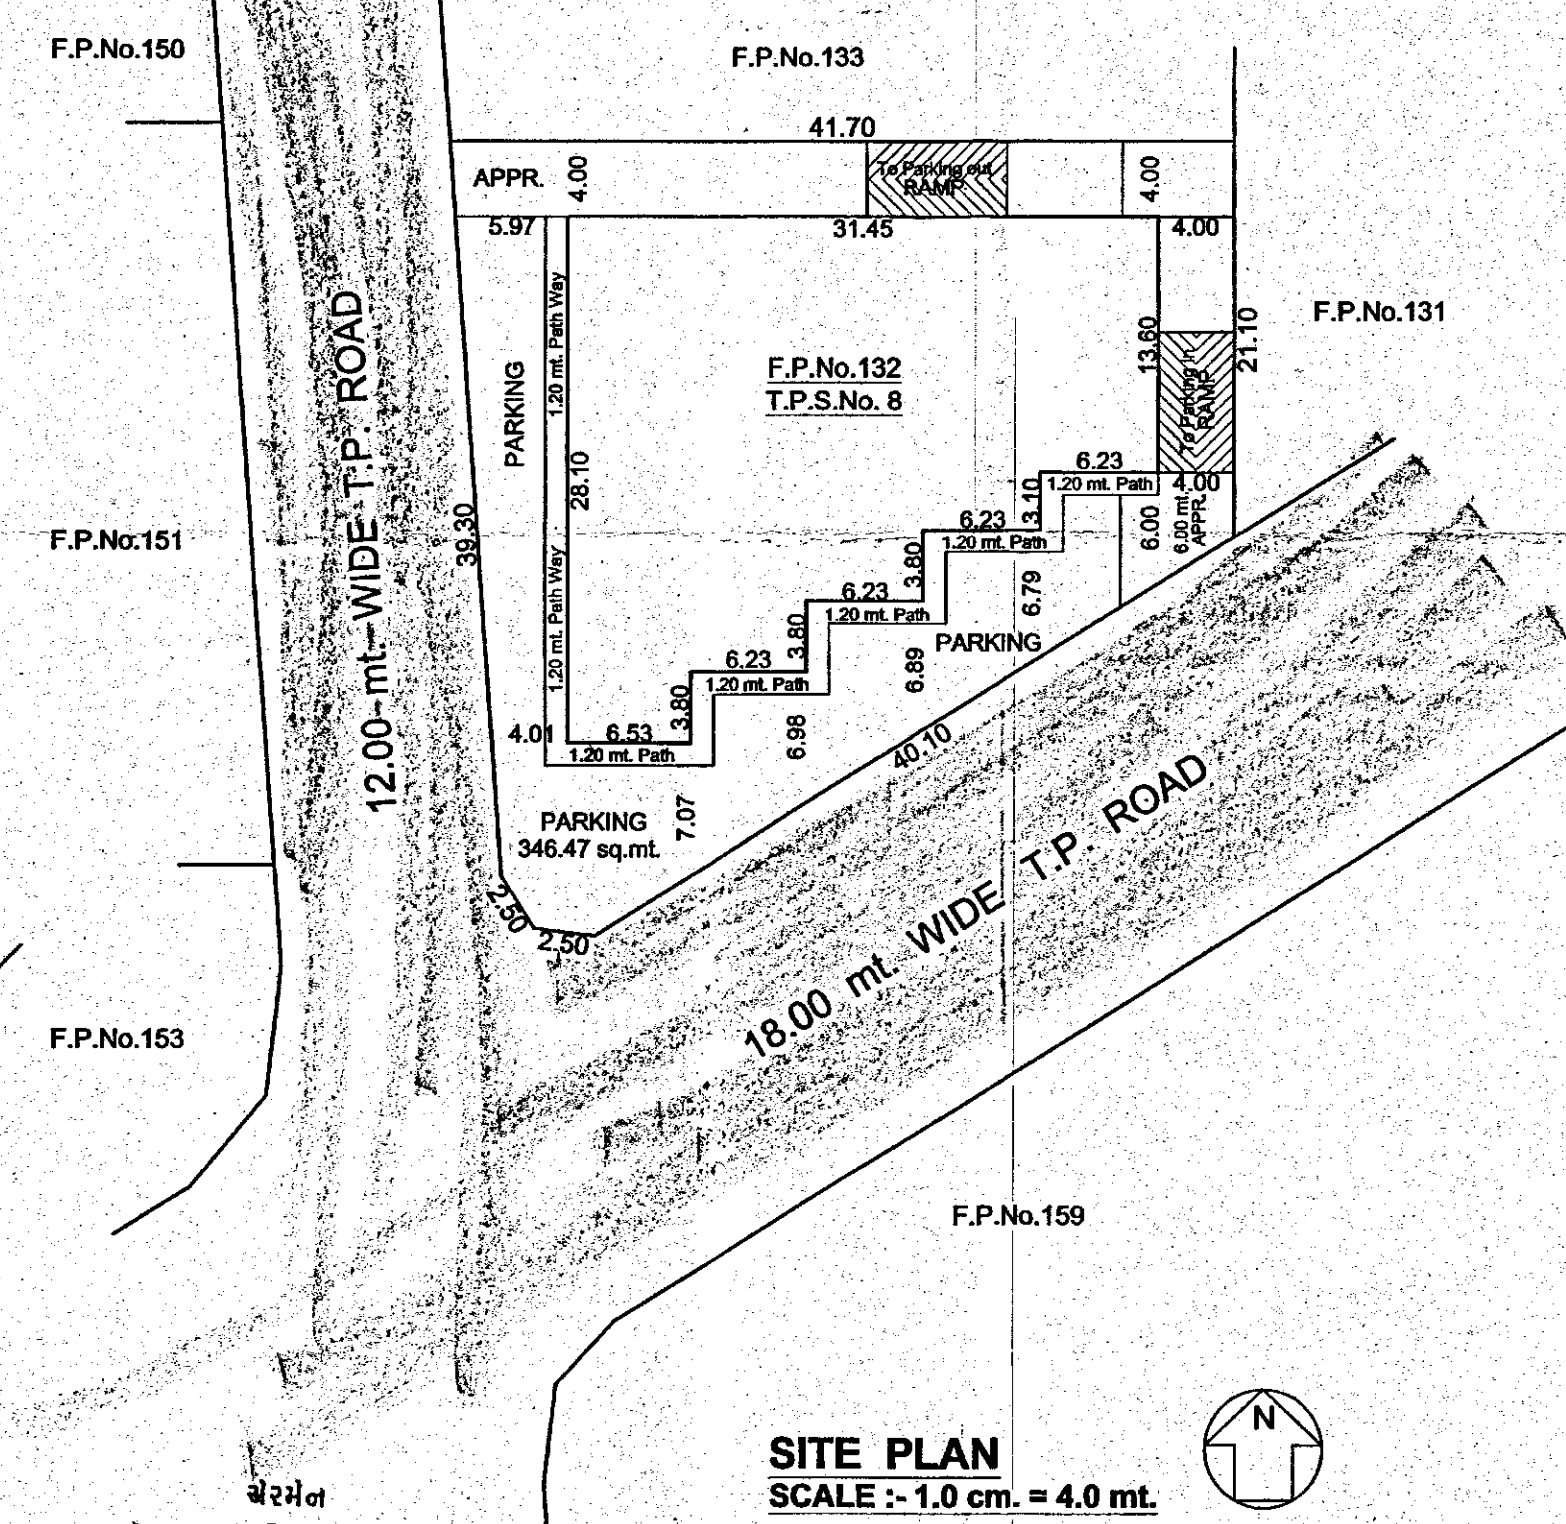


SITE PLAN
SCALE :- 1.0 cm. = 4.0 mt.

આણંદ-વલ્લભ વિદ્યાનગર-કરમસદ
શહેરી વિહાર કચેરી, આણંદ

**PLAN SHOWING THE
PROPOSED REVISED LAYOUT
& CONSTRUCTION FOR
COMMERCIAL BUILDING (SHOP'S
& OFFICE & RESIDENCE) ON
F.P.No.132, T.P.S.No.8,
Sur.No.1100/1/3/2, AT ANAND,
TA. & DIST.ANAND**

આણંદ-વલ્લભ વિદ્યાનગર-કચ્છના રાજકોટ શહેરમાં
અંતર્ગત આણંદ
અને કચ્છના પાન નં.બી.પી. 132/132/8
તા. 04/03/2015 માં જણાવેલ ચરતોને આધીન
રહીને બાંધકામ પરવાનગી માટે મંજૂર કરવામાં આવે છે
રવાના કરું છું

મુખ્ય કારોબારી કાર્યાલય
આણંદ-વલ્લભ વિદ્યાનગર-કચ્છના
રાજકોટ શહેરમાં આણંદ

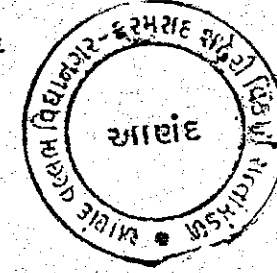

AUTHORITY

Sr.No.	ITEM	CODE	SIZE	SILL LEVEL
01	DOORS	D	1.05 X 2.10	-
		D1	0.90 X 2.10	-
		D2	0.75 X 2.10	-
02	WINDOWS	W	1.50 X 1.20	0.90
		W1	1.00 X 0.90	1.20
		W2	1.00 X 1.20	0.90
		W3	0.60 X 1.20	0.90
03	VENTILATION	V	0.60 X 0.60	1.50

COLOUR NOTES	FOUNDATION DETAILS	R.C.C. STAIR REF.
- PLOT BOUNDARY - EXISTING CONST. - PROPOSED CONST. - DRAINAGE LINE - ROAD		

OWNER

ENGINEER

Shreeji Consulting Engineers
Vikas A. Prajapati
Akshar Bhuvan,
AVKUDA - Anand,
LICENCE No. - EOR/25/15
Mo. : 9428479580

બાંધકામ
વિદ્યાર્થી પરવાનગી માટે બાંધકામ બાંધકામ નિયમો અનુસાર
બાંધકામ, બાંધકામ બાંધકામ (અથવા દરેક) રહેલો હોવો આવકો
અથવા અન્ય બાંધકામ કરવા તબક્કાવાર પરિશિષ્ટિતી થકામ
કચ્છના પાન નં.બી.પી. 132/132/8 માં જણાવેલ ચરતોને આધીન
રહીને બાંધકામ પરવાનગી માટે મંજૂર કરવામાં આવે છે
રવાના કરું છું

બાંધકામ
બાંધકામ બાંધકામ બાંધકામ (અથવા દરેક) રહેલો હોવો આવકો
અથવા અન્ય બાંધકામ કરવા તબક્કાવાર પરિશિષ્ટિતી થકામ
કચ્છના પાન નં.બી.પી. 132/132/8 માં જણાવેલ ચરતોને આધીન
રહીને બાંધકામ પરવાનગી માટે મંજૂર કરવામાં આવે છે
રવાના કરું છું

બાંધકામ
મંજૂર થયેલ બાંધકામની બાંધકામ બાંધકામ
રજીસ્ટ્રાર પ્રતિષ્ઠ કરવાનો રહેશે.


બાંધકામ
આણંદ-વલ્લભ વિદ્યાનગર-કચ્છના
રાજકોટ શહેરમાં આણંદ

આ મંજૂરી માધ્યમથી
બુધ્ધિ બાંધકામ માટે
કચ્છના પાન નં.બી.પી. 132/132/8
આધારી બાંધકામ



ELEVATION

BASEMENT FLOOR PLAN
SCALE :- 1.0 cm. = 1.0 mt.
(PARKING)



GROUND FLOOR PLAN
SCALE :- 1.0 cm. = 1.0 mt.
(SHOP'S)

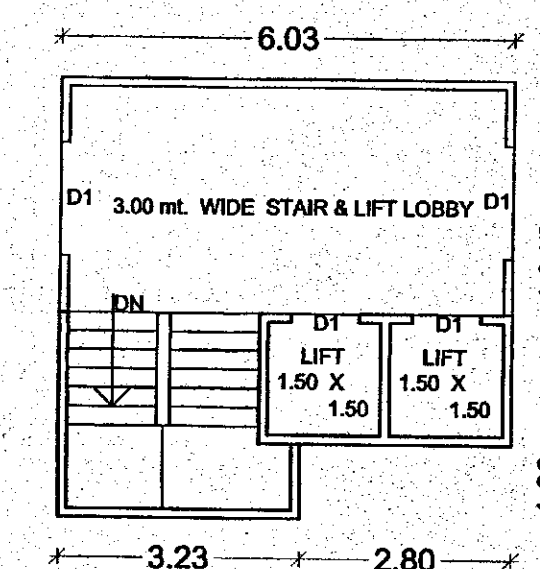

STAIRCASE & LIFT PLAN
SCALE :- 1.0 cm. = 1.0 mt.

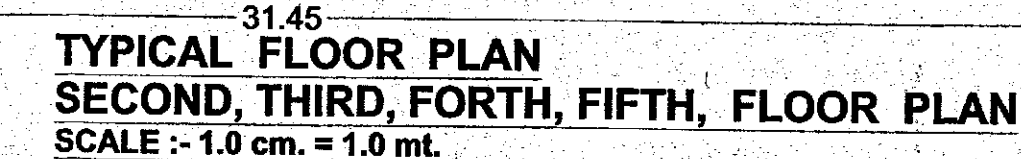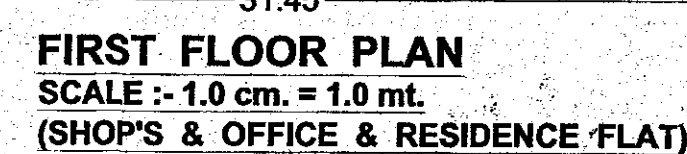


આ મંજુરી માલિકીનો
પુરાવો નથી તે માટે
કલકટરશ્રીનો નિર્ણય
આખરી અજાણે.

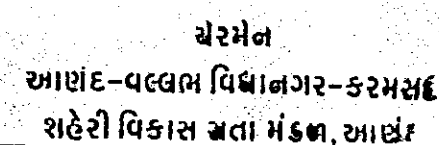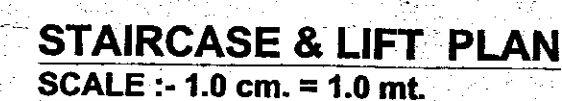
ENGINEER

P L A N S H O W I N G T H E
P R O P O S E D R E V I S E D L A Y O U T
& C O N S T R U C T I O N F O R
C O M M E R C I A L B U I L D I N G (S H O P ' S
& O F F I C E & R E S I D E N C E) O N
F . P . N o . 1 3 2 , T . P . S . N o . 8 ,
Sur.No. 1100 / 1 / 3 / 2 , A T A N A N D ,
T A . & D I S T . A N A N D

આઈડ-વડદામ વિકાસગ્રામ- કલમસદ શહેરી વિકાસ
મંત્રાલયકક્કાની કચેરી, આઈડ
આ કચેરીના પત્ર નં.વી.પી. ૧૫૫૭૬૬/વિ.પી. ૪૬૪/૨૦૨૧
તા.૦૫/૦૩/૨૧ માં જણાવેલ શરતોના આધીન
દહીને લાંબાકામ પરવાનગી માટે ખુલ્લુ કરવામાં આવે છે
રવાનાકર્મ

J. C. Selal

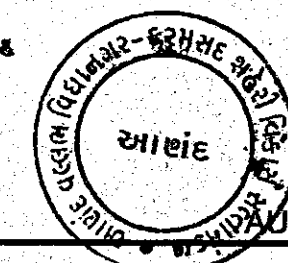

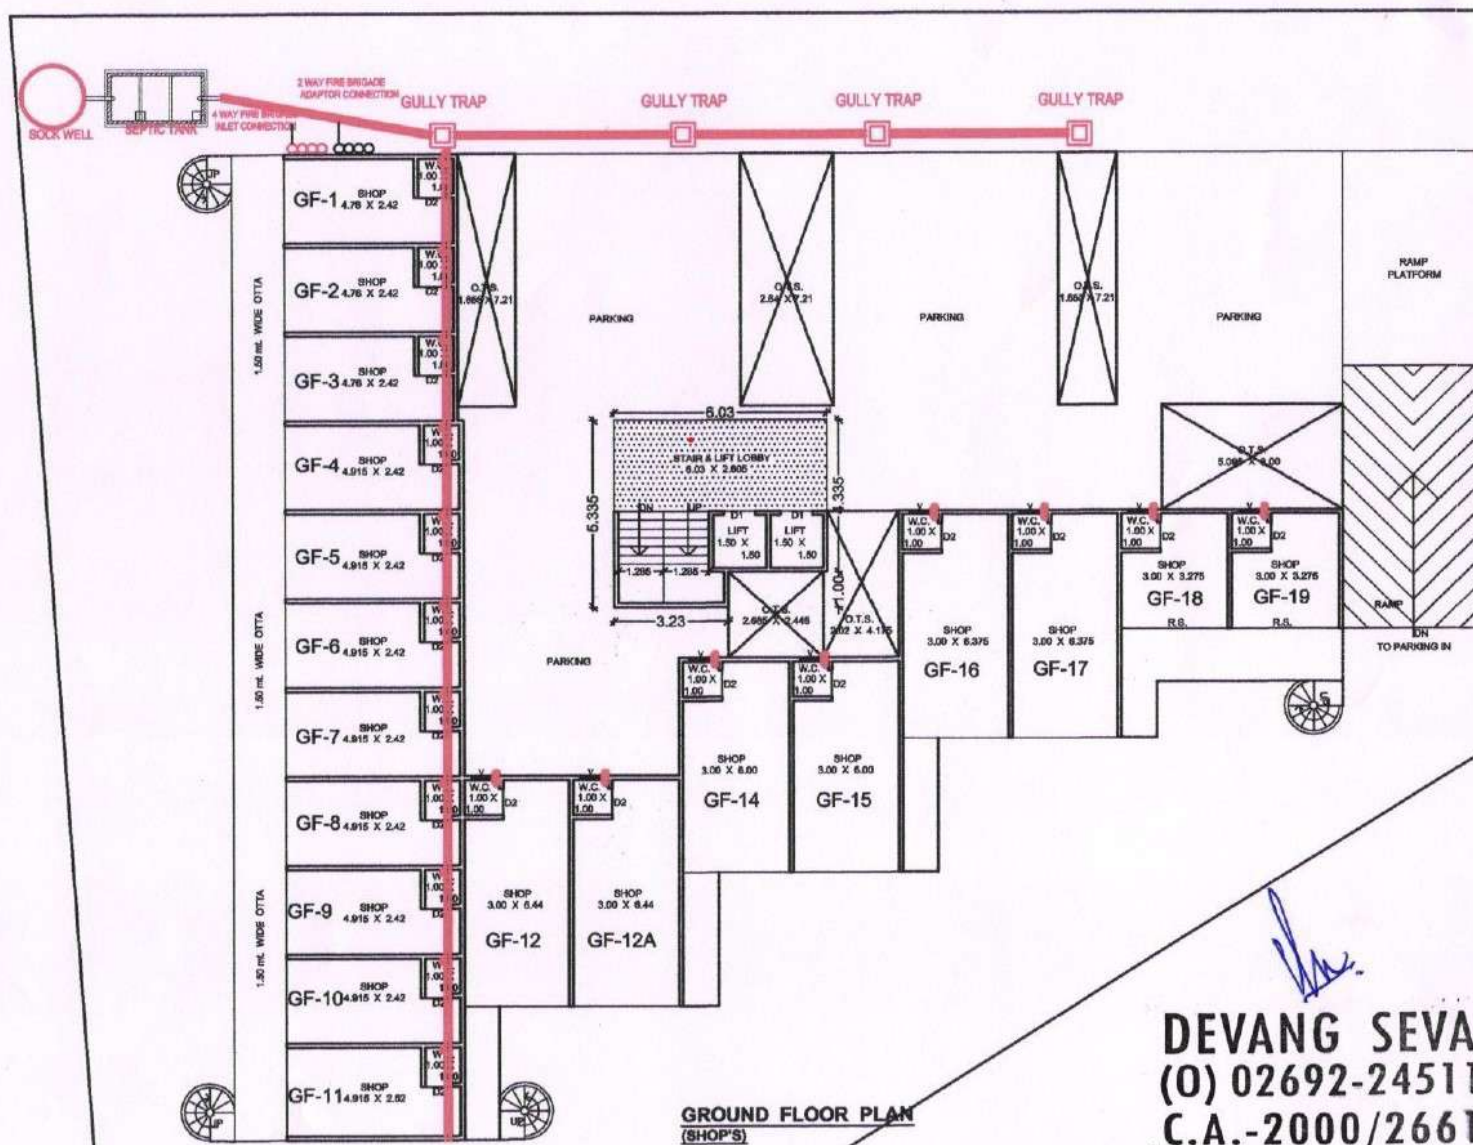


For, S. K. Developers

V. B. Remy
Partner

DEVANG SEVAK
(O) 02692-245119
C.A.-2000/26617

V. B. Remy
Shreeji Consulting Engineers
Vikas A. Prajapati
Akshar Bhuvan,
AVKUDA - Anand.
LICENCE No.
1005ERH06112500025
Mo. : 9428479580

GROUND FLOOR				
Flat/Shop /Office No.	Usage	Carpet Area excluding Balcony and Chokdi (Sq.Mtr.)	Internal Wall Carpet Area (Sq. Mtr.)	Total Carpet Area (Sq. Mtr.)
GF-1	Shop	11.52	0.00	11.52
GF-2	Shop	11.52	0.00	11.52
GF-3	Shop	11.52	0.00	11.52
GF-4	Shop	11.89	0.00	11.89
GF-5	Shop	11.89	0.00	11.89
GF-6	Shop	11.89	0.00	11.89
GF-7	Shop	11.89	0.00	11.89
GF-8	Shop	11.89	0.00	11.89
GF-9	Shop	11.89	0.00	11.89
GF-10	Shop	11.89	0.00	11.89
GF-11	Shop	12.38	0.00	12.38
GF-12	Shop	19.32	0.00	19.32
GF-12A	Shop	19.32	0.00	19.32
GF-14	Shop	18.00	0.00	18.00
GF-15	Shop	18.00	0.00	18.00
GF-16	Shop	19.12	0.00	19.12
GF-17	Shop	19.12	0.00	19.12
GF-18	Shop	9.83	0.00	9.83
GF-19	Shop	9.83	0.00	9.83
Total				262.71

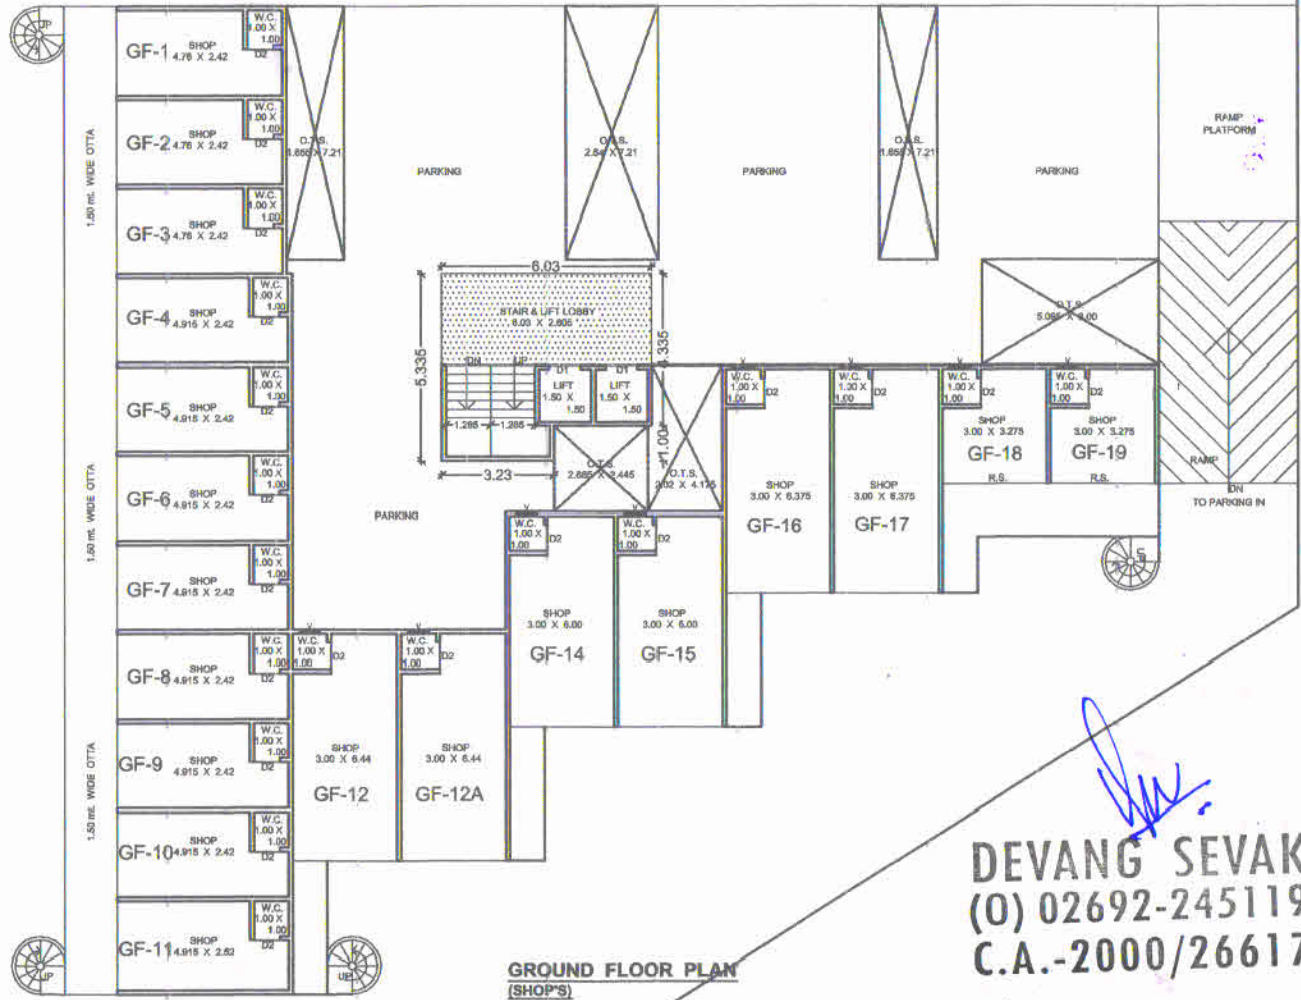


DEVANG SEVAK
(0) 02692-245119
C.A.-2000/26617

For, S. K. Developers
V. K. Patil
Partner

Shreeji Consulting Engineers
Vikas A. Prajapati
Akshar Bhuvan,
AVKUDA - Anand.
LICENCE No.
1005ERH06112500025
Mo. : 9428479580

FIRST FLOOR				
Flat/Shop/ Office No.	Usage	Carpet Area excluding Balcony and Chokdi (Sq.Mtr.)	Internal Wall Carpet Area (Sq. Mtr.)	Total Carpet Area (Sq. Mtr.)
FF-101	Shop	11.52	0.00	11.52
FF-102	Shop	11.52	0.00	11.52
FF-103	Shop	11.52	0.00	11.52
FF-104	Shop	11.89	0.00	11.89
FF-105	Shop	11.89	0.00	11.89
FF-106	Shop	11.89	0.00	11.89
FF-107	Shop	11.89	0.00	11.89
FF-108	Shop	11.89	0.00	11.89
FF-109	Shop	11.89	0.00	11.89
FF-110	Shop	11.89	0.00	11.89
FF-111	Shop	12.38	0.00	12.38
FF-112	Shop	14.82	0.00	14.82
FF-112A	Shop	14.82	0.00	14.82
FF-114	Shop	13.50	0.00	13.50
FF-115	Shop	13.50	0.00	13.50
FF-116	Shop	14.63	0.00	14.63
FF-117	Shop	14.63	0.00	14.63
FF-118	Shop	9.83	0.00	9.83
FF-119	Shop	9.83	0.00	9.83
Office 1	Office	42.89	0.00	42.89
Office 2	Office	29.38	0.00	29.38
101	Residential	29.73	5.66	35.39
102	Residential	29.73	5.66	35.39

Total 378.78

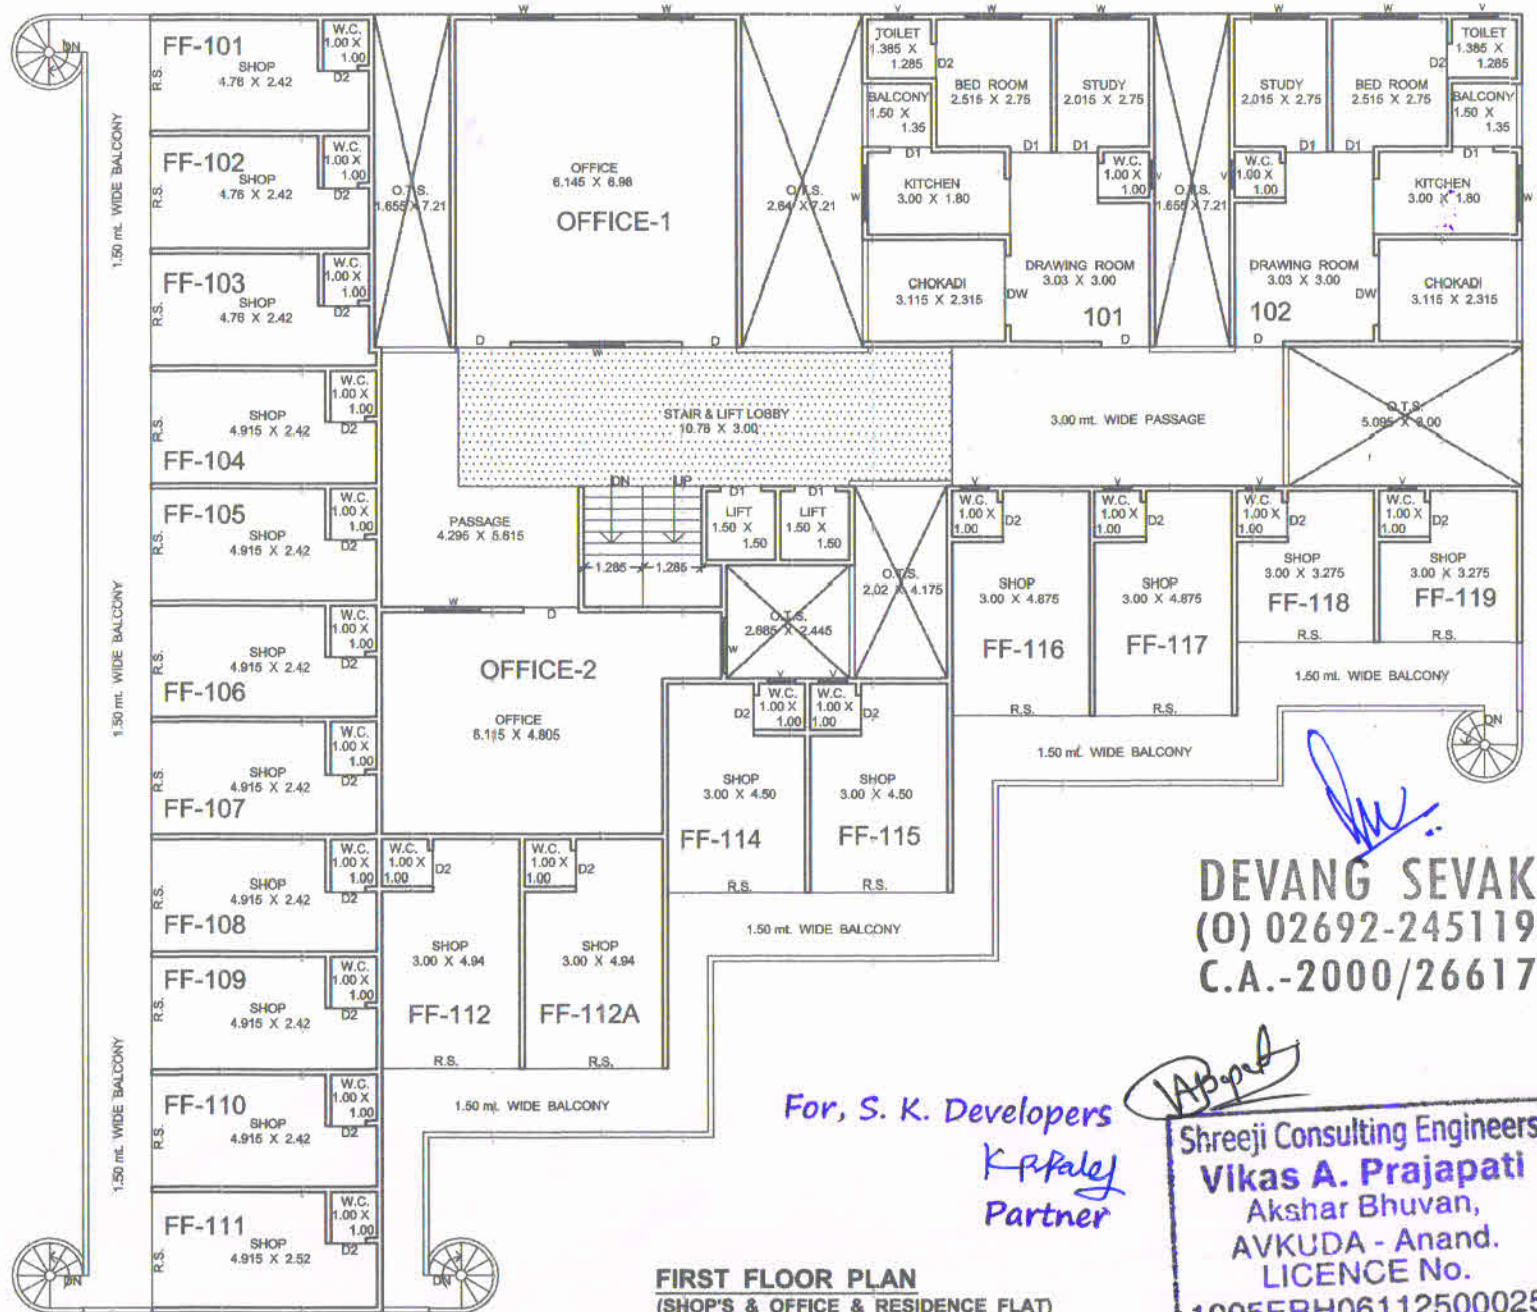


FIRST FLOOR PLAN
(SHOP'S & OFFICE & RESIDENCE FLAT)

For, S. K. Developers
K. P. Patey
Partner

DEVANG SEVAK
(O) 02692-245119
C.A.-2000/26617

Shreeji Consulting Engineers
Vikas A. Prajapati
Akshar Bhuvan,
AVKUDA - Anand.
LICENCE No.
1005ERH06112500025
Mo. : 9428479580

SECOND FLOOR				
Flat/Shop /Office No.	Usage	Carpet Area excluding Balcony and Chokdi (Sq.Mtr.)	Internal Wall Carpet Area (Sq. Mtr.)	Total Carpet Area (Sq. Mtr.)
201	Residential	31.89	3.69	35.58
202	Residential	23.73	3.23	26.96
203	Residential	29.03	3.57	32.60
204	Residential	29.64	4.08	33.72
205	Residential	29.64	4.08	33.72
206	Residential	29.73	5.66	35.39
207	Residential	29.73	5.66	35.39
208	Residential	29.73	5.66	35.39
209	Residential	29.73	5.66	35.39
210	Residential	28.88	4.84	33.72
211	Residential	26.40	3.15	29.55
Total				367.41

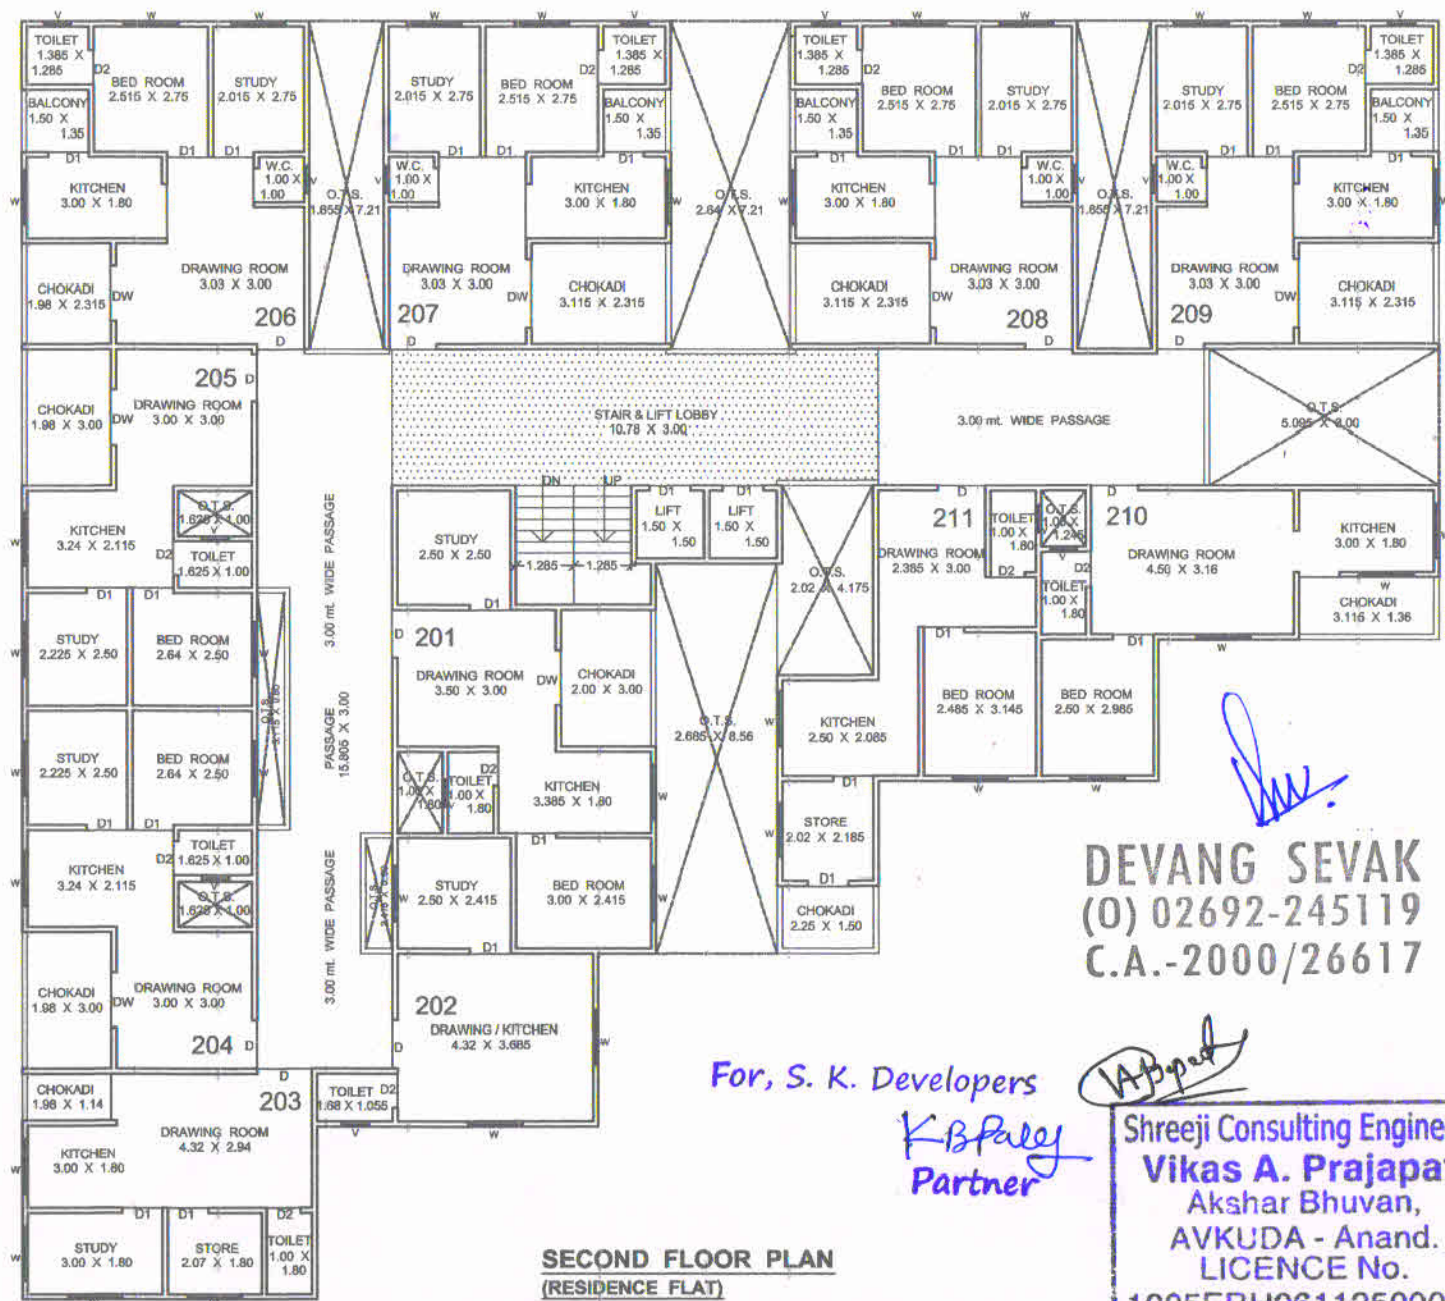


For, S. K. Developers

K. B. P. Partner

DEVANG SEVAK
(0) 02692-245119
C.A.-2000/26617

Shreeji Consulting Engineers
Vikas A. Prajapati
Akshar Bhuvan,
AVKUDA - Anand.
LICENCE No.
1005ERH06112500025
Mo. : 9428479580


THIRD FLOOR				
Flat/Shop/Office No.	Usage	Carpet Area excluding Balcony and Chokdi (Sq.Mtr.)	Internal Wall Carpet Area (Sq. Mtr.)	Total Carpet Area (Sq. Mtr.)
301	Residential	31.89	3.69	35.58
302	Residential	23.73	3.23	26.96
303	Residential	29.03	3.57	32.60
304	Residential	29.64	4.08	33.72
305	Residential	29.64	4.08	33.72
306	Residential	29.73	5.66	35.39
307	Residential	29.73	5.66	35.39
308	Residential	29.73	5.66	35.39
309	Residential	29.73	5.66	35.39
310	Residential	28.88	4.84	33.72
311	Residential	26.40	3.15	29.55
Total		367.41		

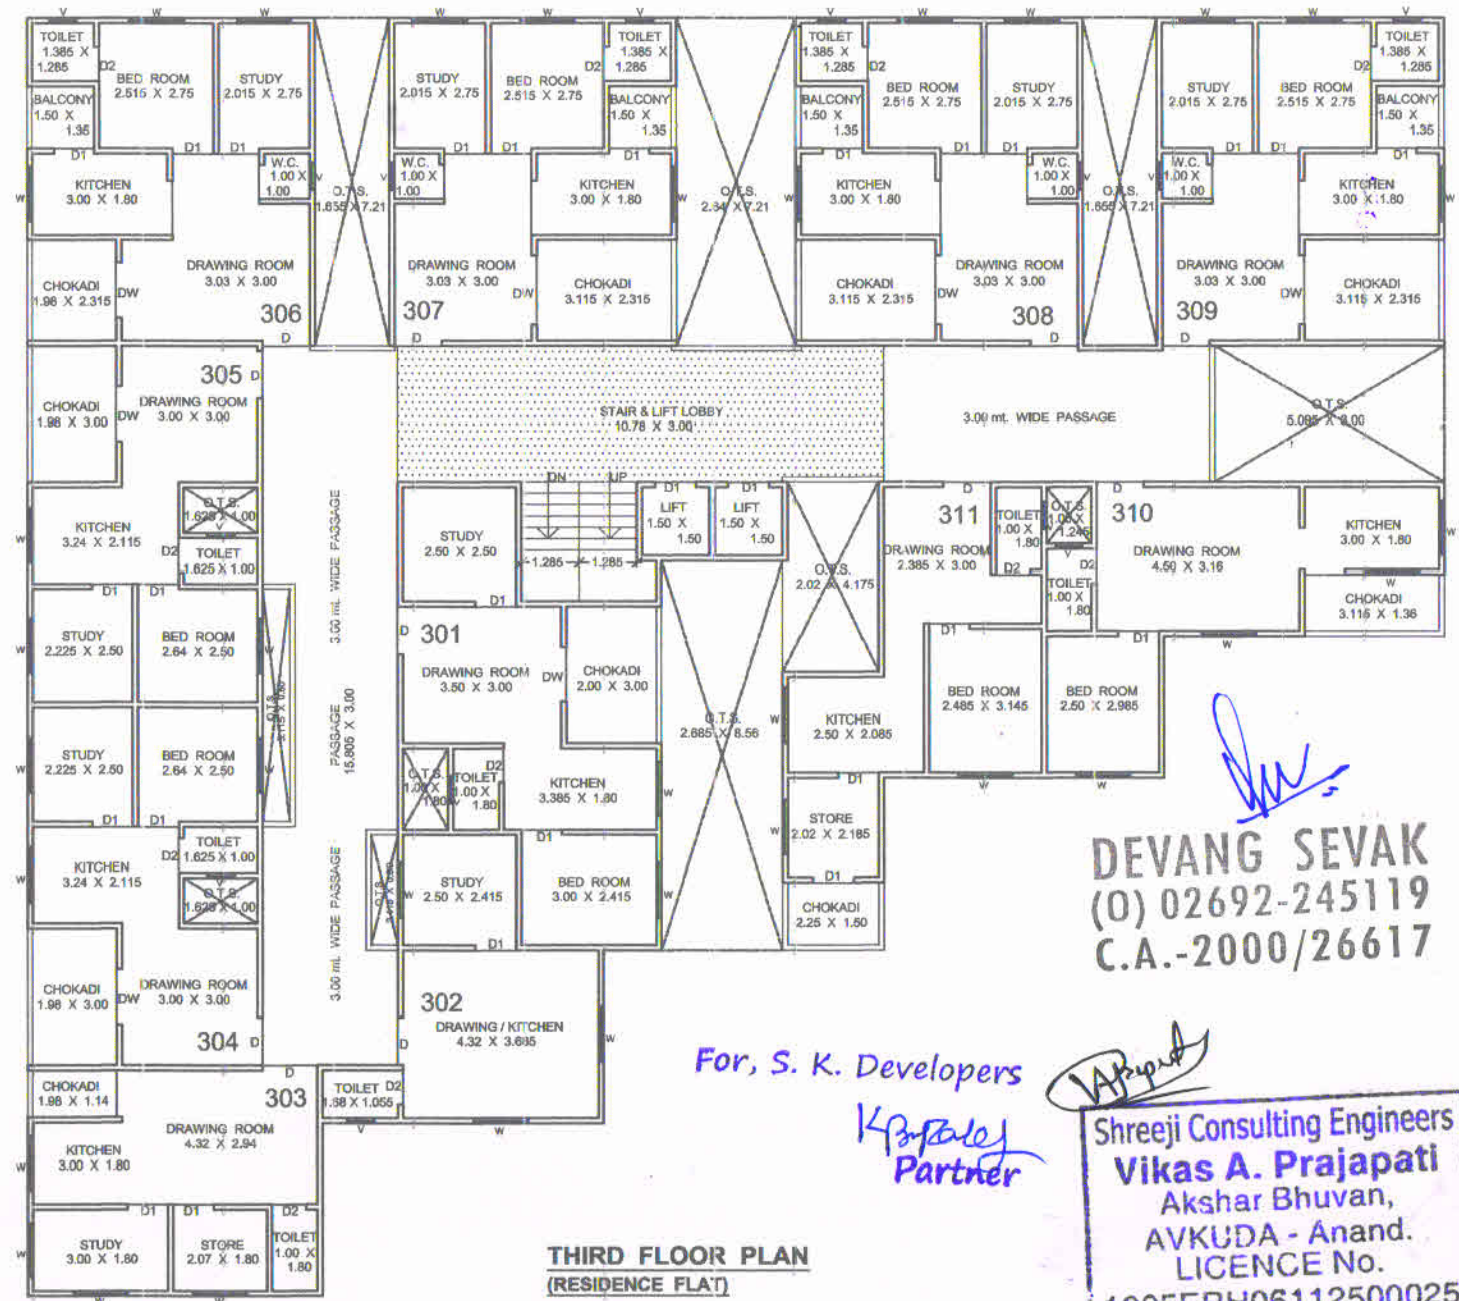

DEVANG SEVAK
(0) 02692-245119
C.A.-2000/26617

Shreeji Consulting Engineers
Vikas A. Prajapati
Akshar Bhuvan,
AVKUDA - Anand.
LICENCE No.
1005ERH06112500025
Mo. : 9428479580


FOURTH FLOOR				
Flat/Shop /Office No.	Usage	Carpet Area excluding Balcony and Chokdi (Sq.Mtr.)	Internal Wall Carpet Area (Sq. Mtr.)	Total Carpet Area (Sq. Mtr.)
401	Residential	31.89	3.69	35.58
402	Residential	23.73	3.23	26.96
403	Residential	29.03	3.57	32.60
404	Residential	29.64	4.08	33.72
405	Residential	29.64	4.08	33.72
406	Residential	29.73	5.66	35.39
407	Residential	29.73	5.66	35.39
408	Residential	29.73	5.66	35.39
409	Residential	29.73	5.66	35.39
410	Residential	28.88	4.84	33.72
411	Residential	26.40	3.15	29.55
Total		367.41		

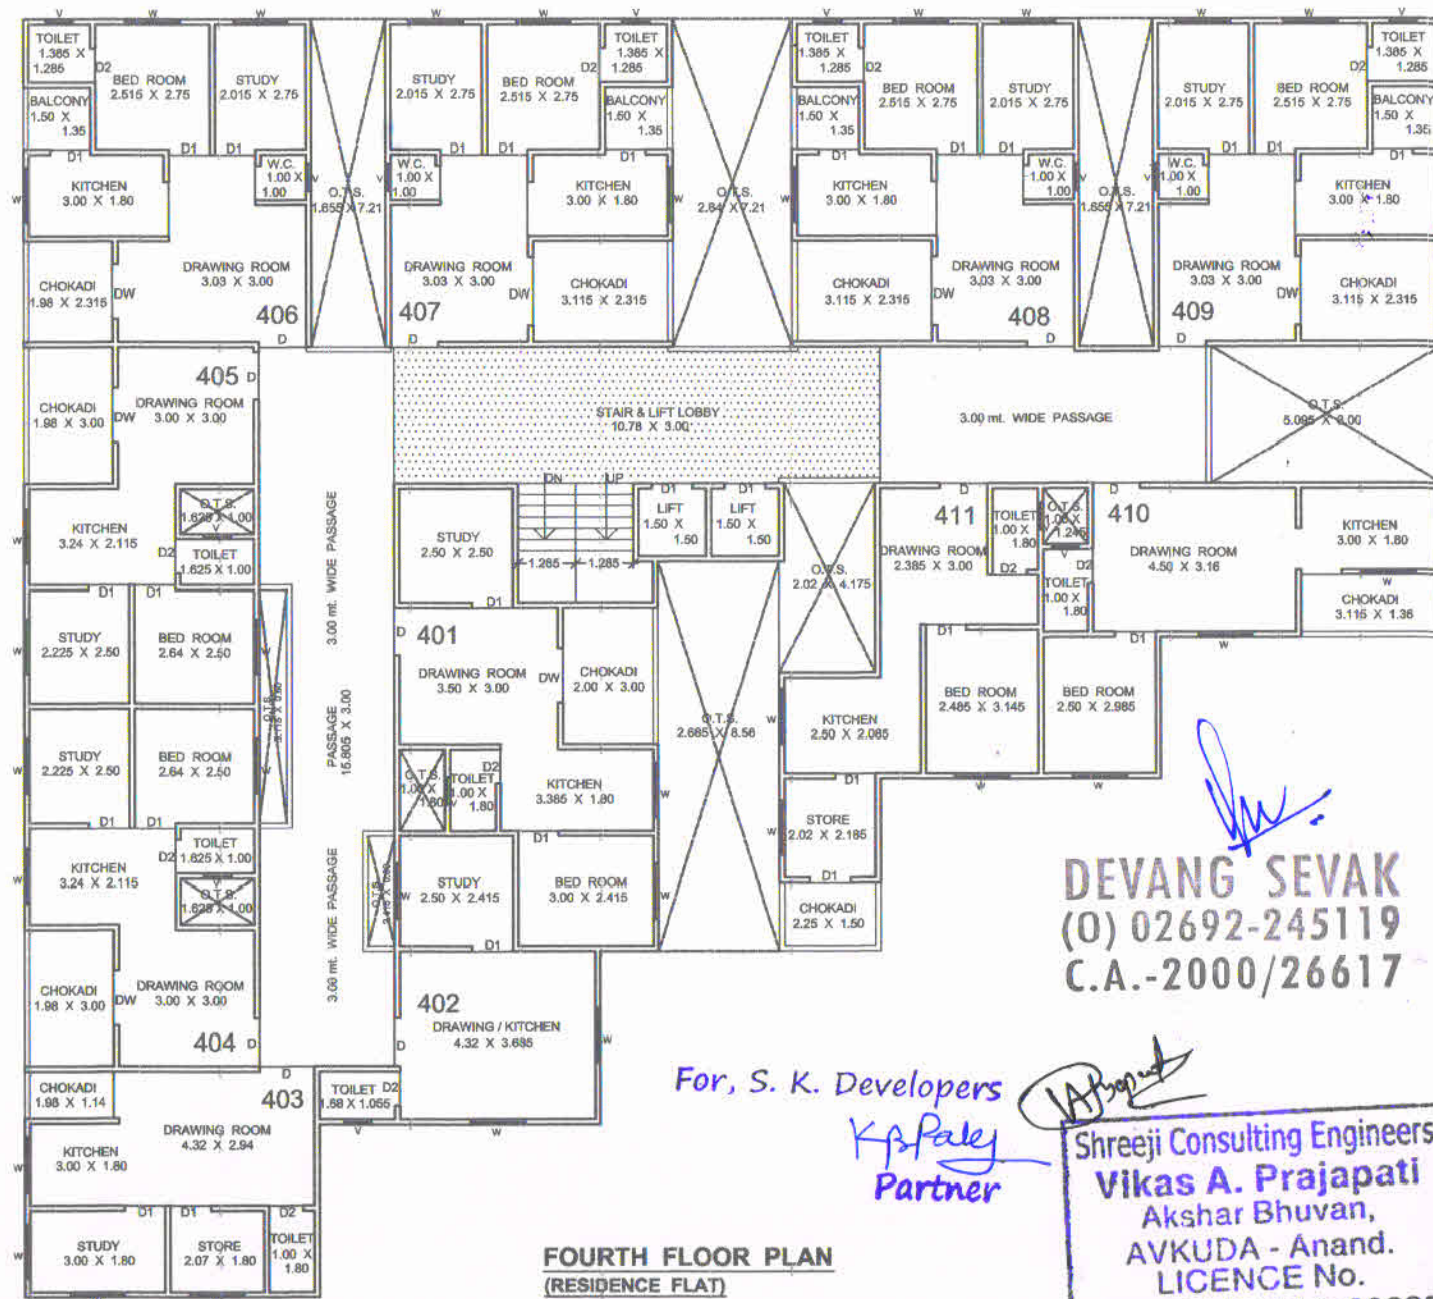

DEVANG SEVAK
(O) 02692-245119
C.A.-2000/26617

Shreeji Consulting Engineers
Vikas A. Prajapati
Akshar Bhuvan,
AVKUDA - Anand.
LICENCE No.
1005ERH06112500025
Mo. : 9428479580

FIFTH FLOOR				
Flat/Shop /Office No.	Usage	Carpet Area excluding Balcony and Chokdi (Sq.Mtr.)	Internal Wall Carpet Area (Sq. Mtr.)	Total Carpet Area (Sq. Mtr.)
501	Residential	31.89	3.69	35.58
502	Residential	23.73	3.23	26.96
503	Residential	29.03	3.57	32.60
504	Residential	29.64	4.08	33.72
505	Residential	29.64	4.08	33.72
506	Residential	29.73	5.66	35.39
507	Residential	29.73	5.66	35.39
508	Residential	29.73	5.66	35.39
509	Residential	29.73	5.66	35.39
510	Residential	28.88	4.84	33.72
511	Residential	26.40	3.15	29.55
Total		367.41		

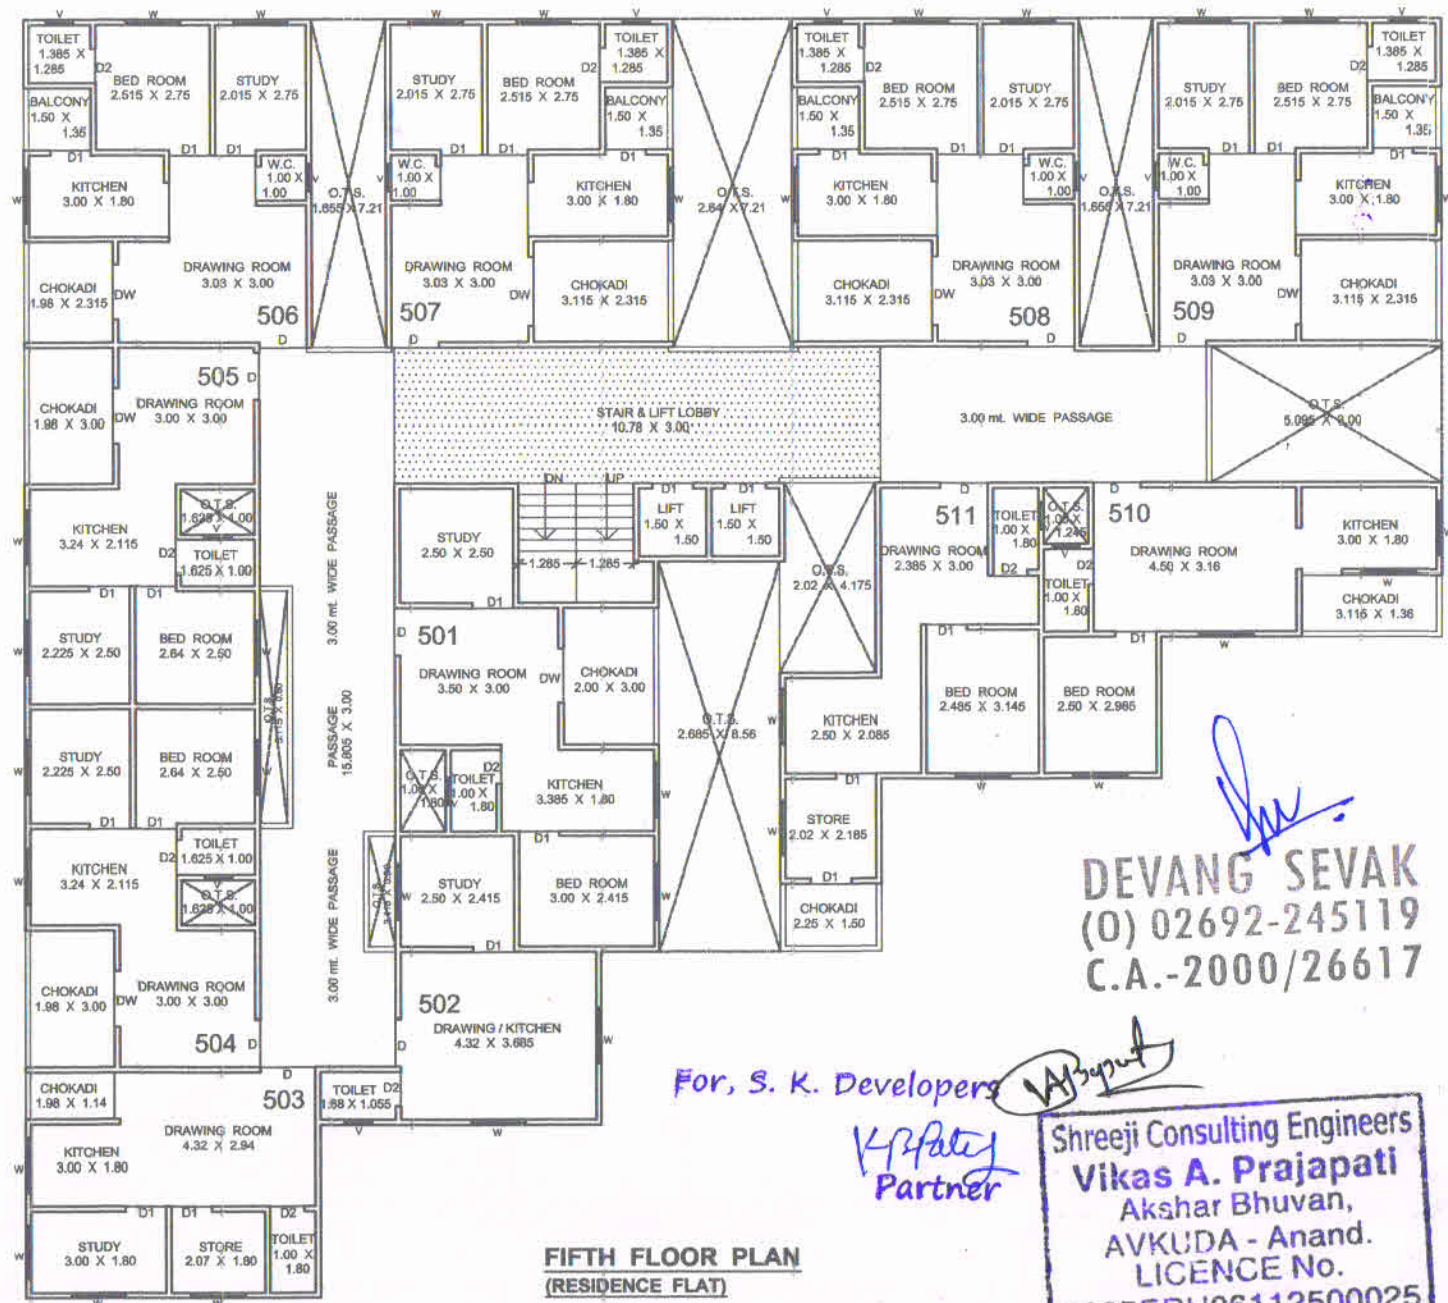

For, S. K. Developers

V. Patel
Partner

Shreeji Consulting Engineers
Vikas A. Prajapati
 Akshar Bhuvan,
 AVKUDA - Anand.
 LICENCE No.
 1005ERH06112500025
 Mo. : 9428479580

Devang Sevak
DEVANG SEVAK
 (O) 02692-245119
 C.A.-2000/26617

SIXTH FLOOR				
Flat/Sh op/Offi ce No.	Usage	Carpet Area excluding Balcony and Chokdi (Sq.Mtr.)	Internal Wall Carpet Area (Sq. Mtr.)	Total Carpet Area (Sq. Mtr.)
601	Residential	29.72	5.66	35.38
602	Residential	44.44	6.55	50.99
Total				86.37

For, S. K. Developers
K3Part
Partner

Shreeji Consulting Engineers
Vikas A. Prajapati
 Akshar Bhuvan,
 AVKUDA - Anand.
 LICENCE No.
 1005ERH06112500025
 Mo. : 9428479580