




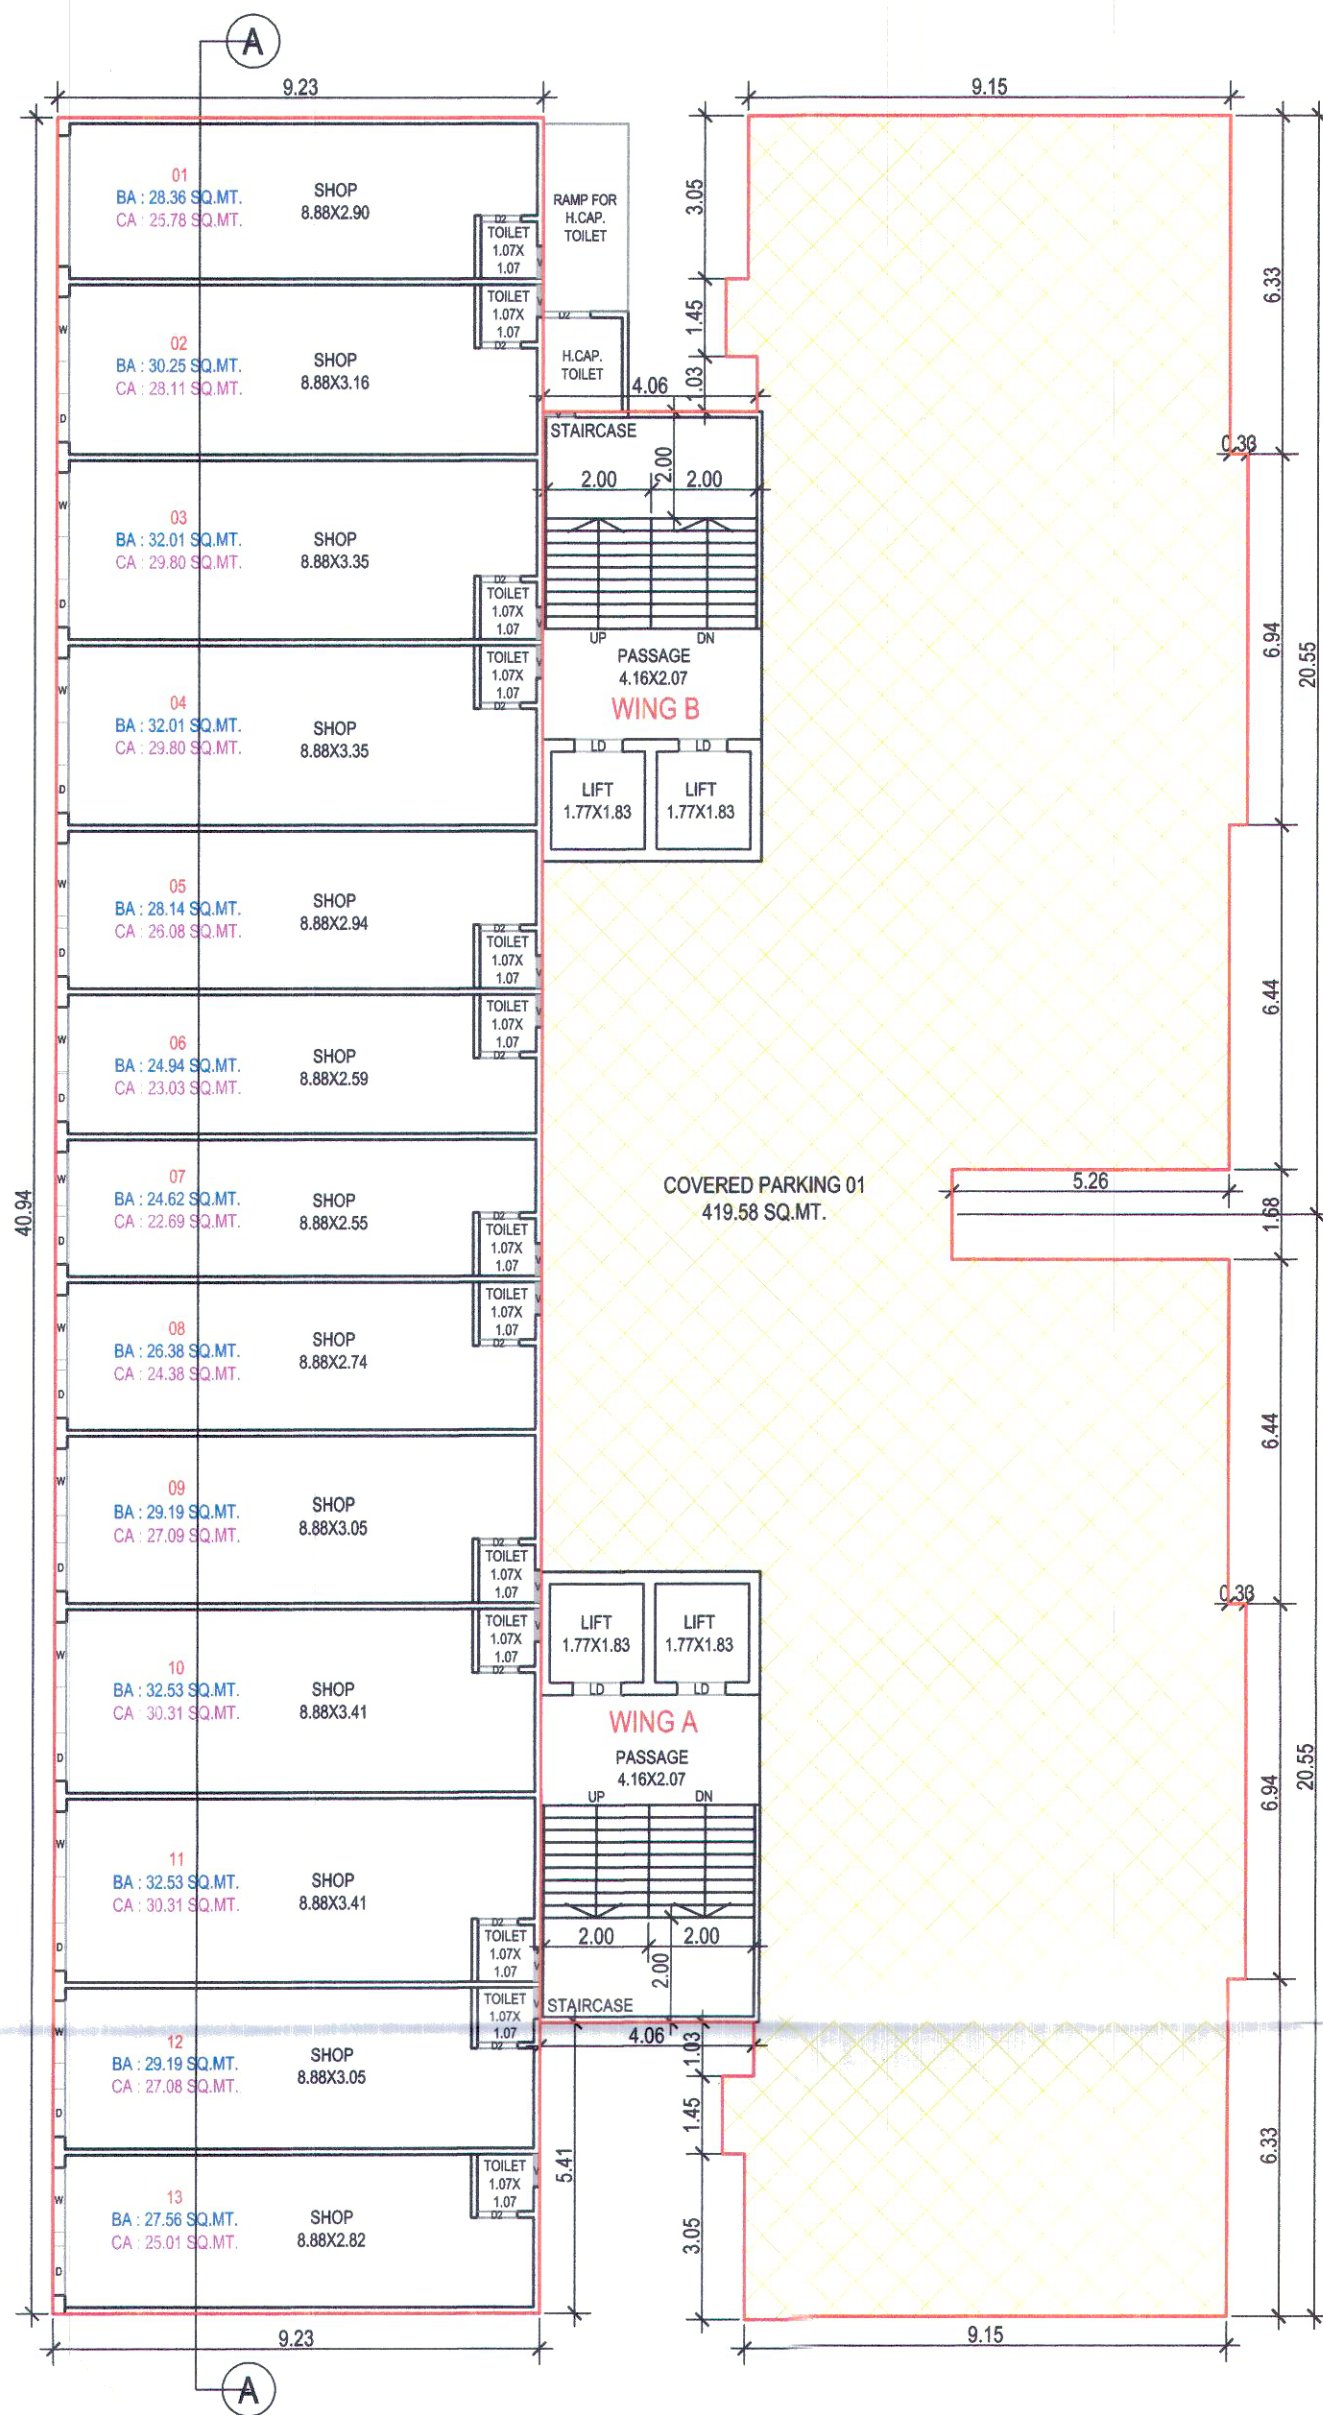


TOWER 01
GROUND FLOOR PLAN
B. AREA : 867.35 SQ.MT.
PARKING AREA : 419.58 SQ.MT.
F.S.I. AREA : 377.75 SQ.MT.

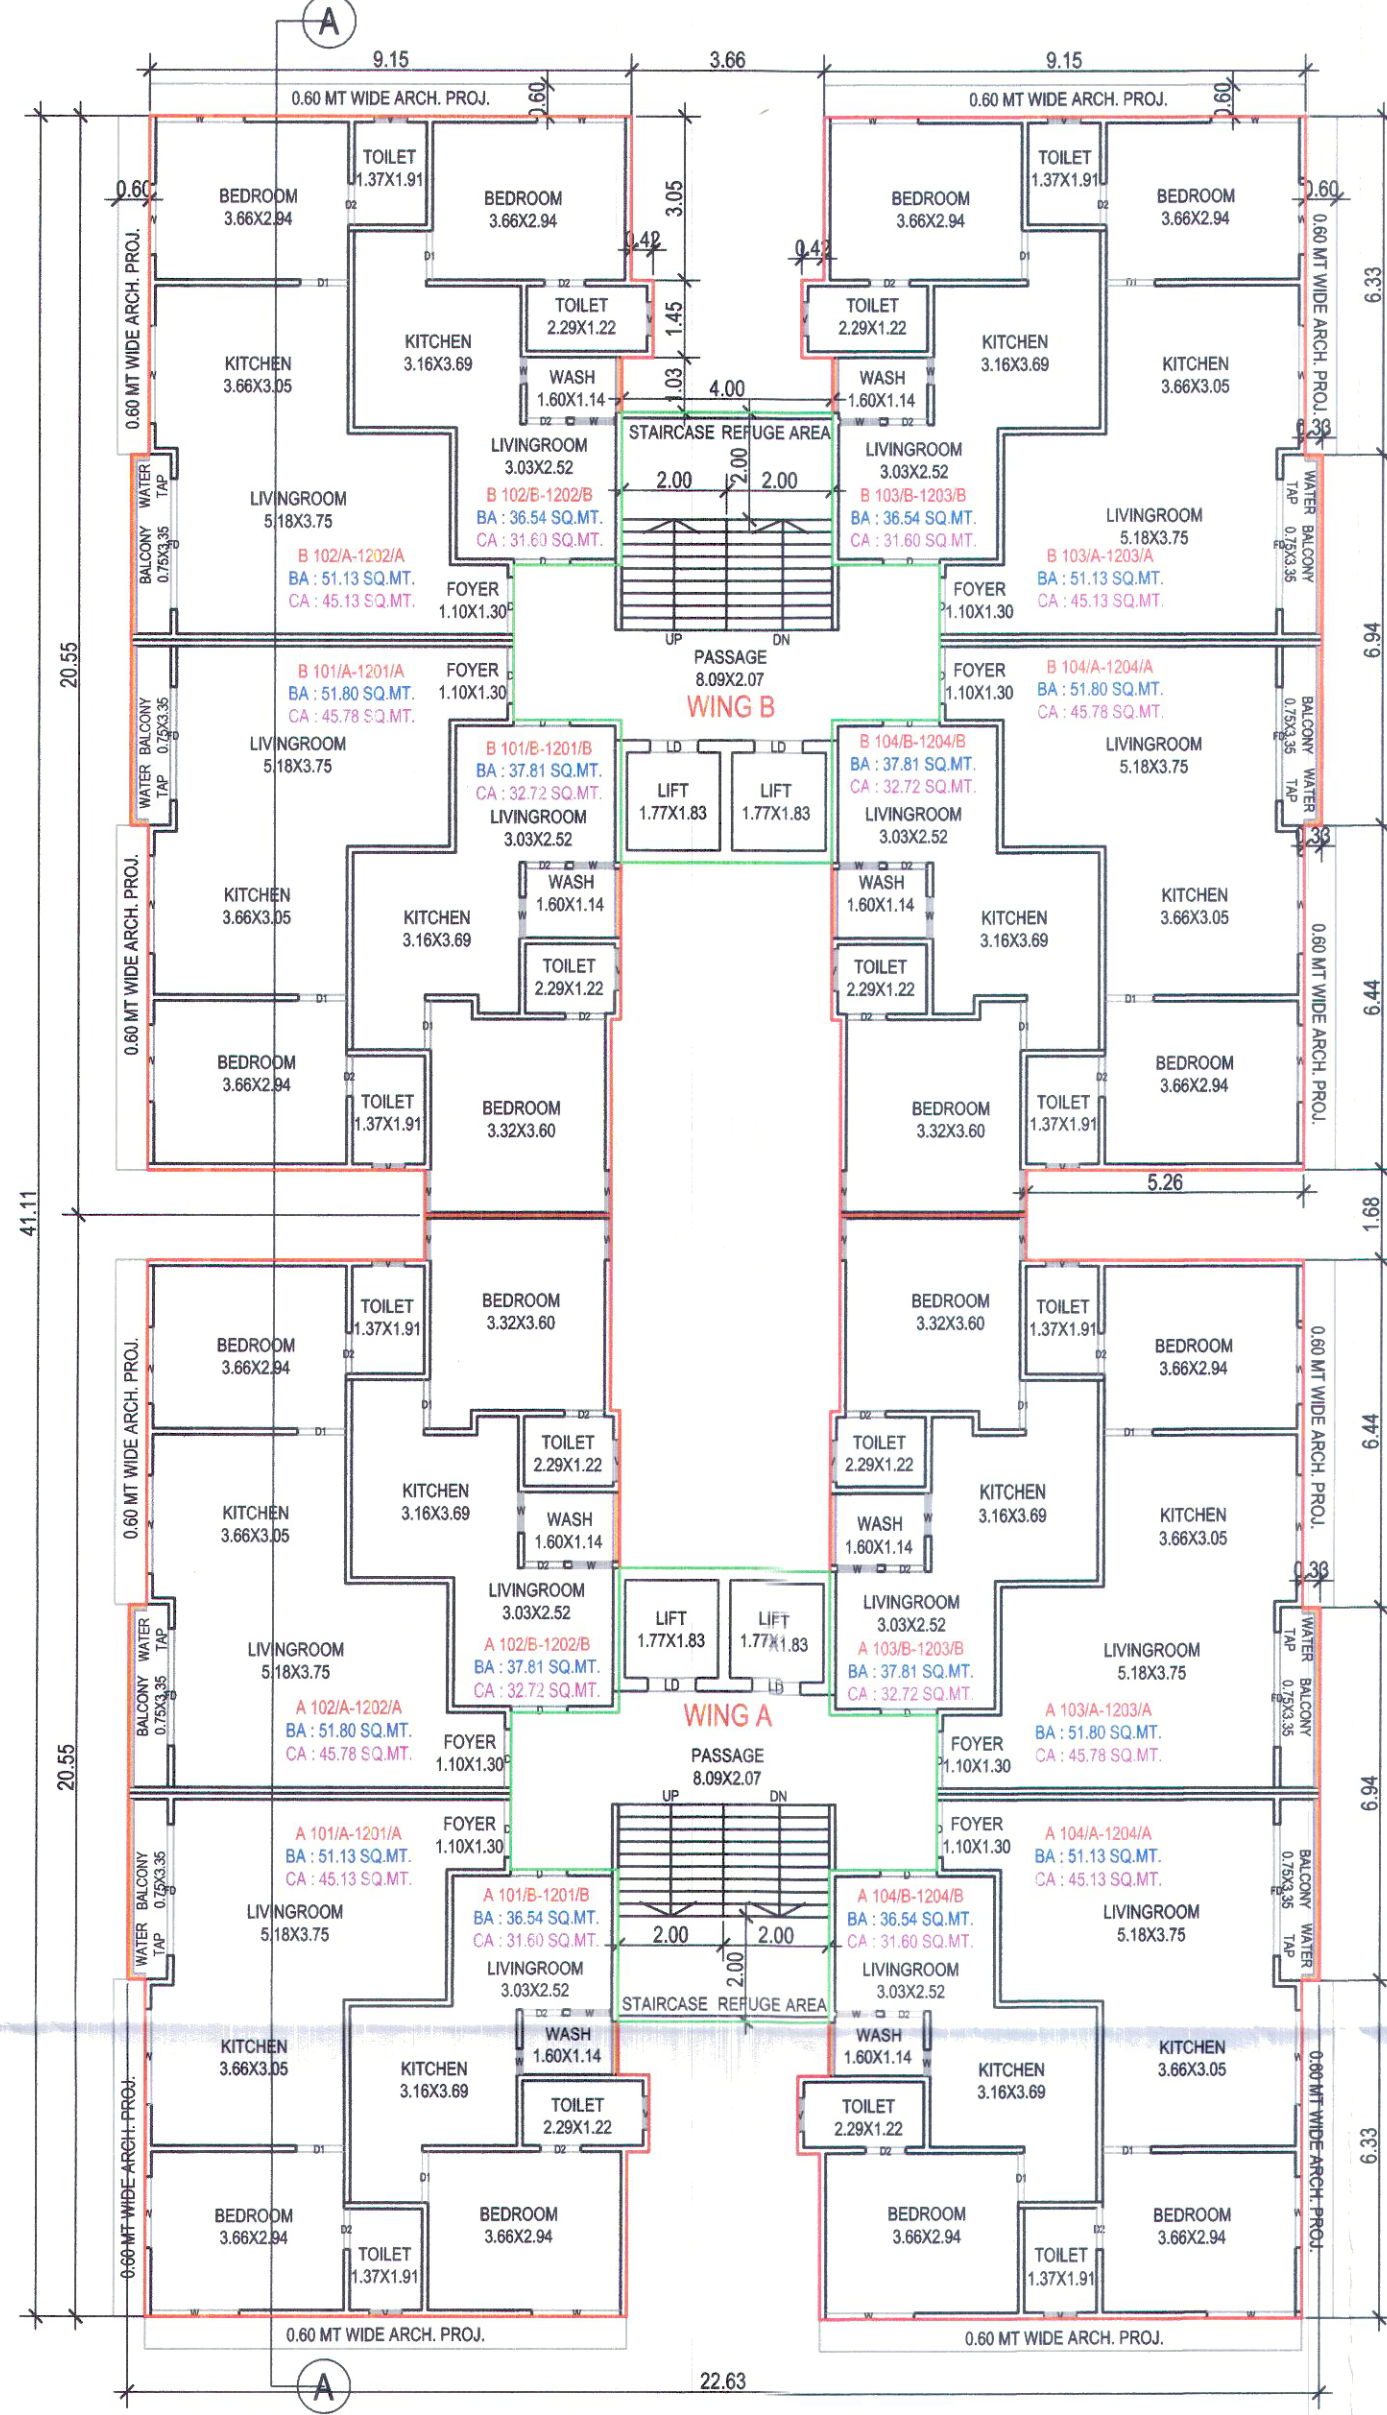


TOWER 01
1ST TO 12TH FLOOR PLAN
B. AREA : 400.11 + 400.11 = 800.22 SQ.MT.
DEDU. : STAIR + LIFT + PASS. AREA : 45.55 + 45.55 = 91.10 SQ.MT.
F.S.I. AREA : 354.56 + 354.56 = 709.12 SQ.MT.

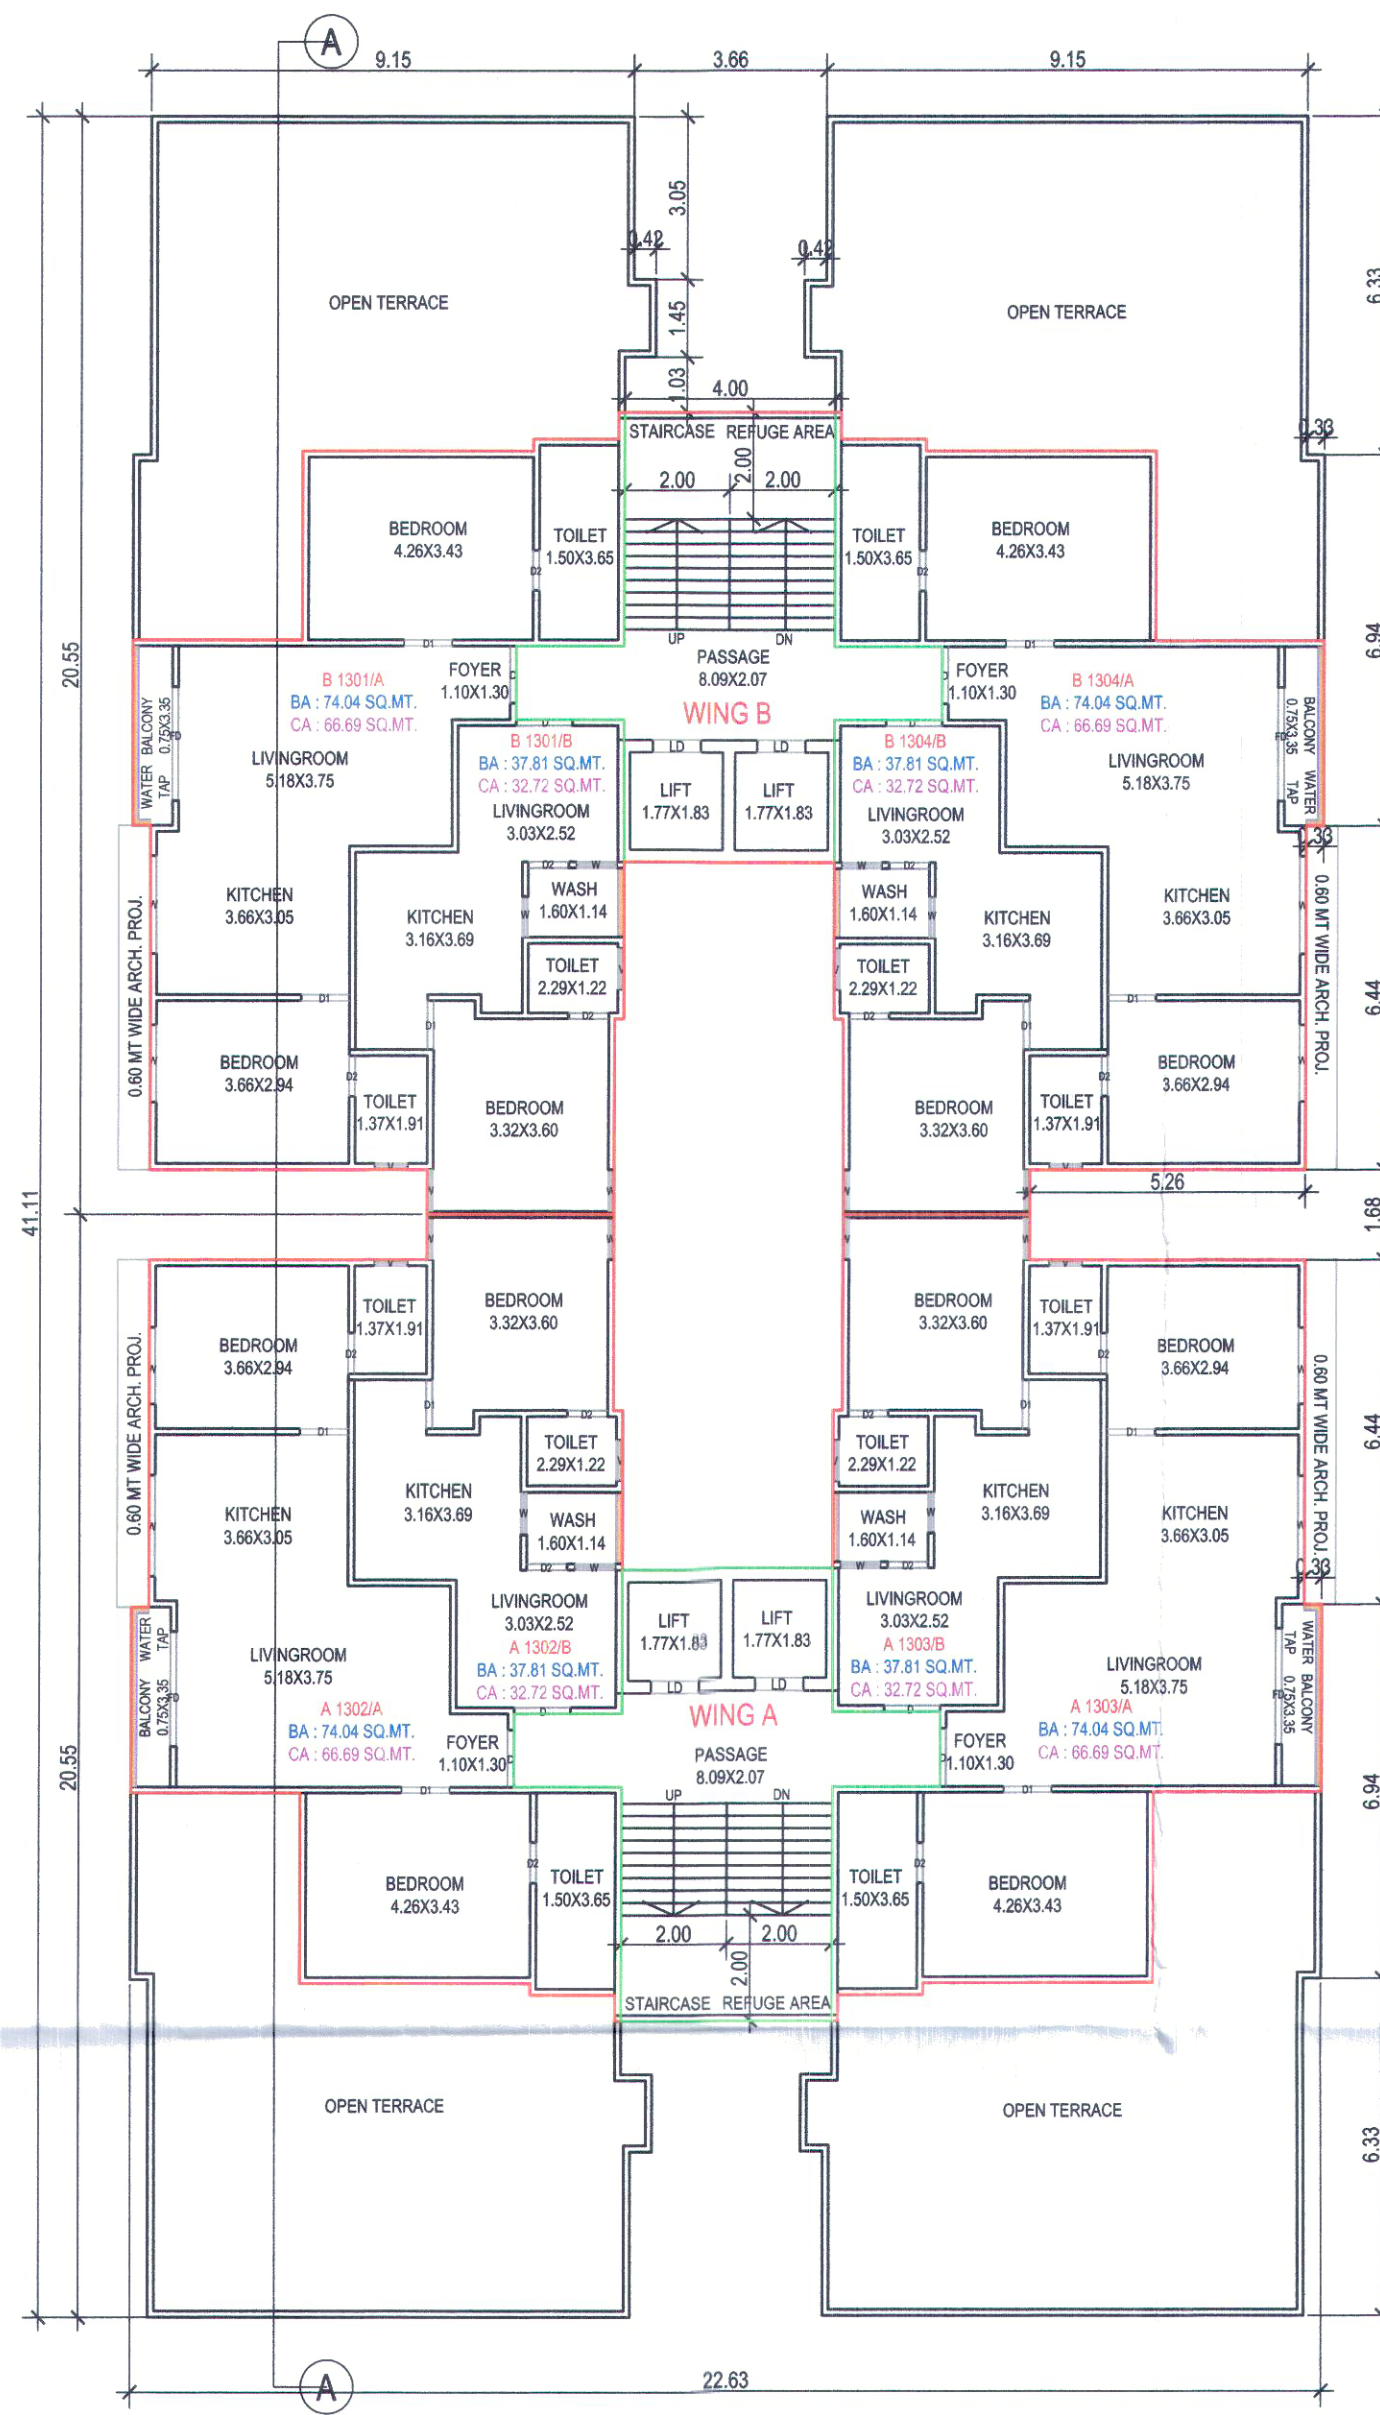

TOWER 01
13TH FLOOR PLAN
B. AREA : 263.14 + 263.14 = 526.28 SQ.MT.
DEDU. : STAIR + LIFT + PASS. AREA : 39.32 + 39.32 = 78.64 SQ.MT.
F.S.I. AREA : 223.82 + 223.82 = 447.64 SQ.MT.

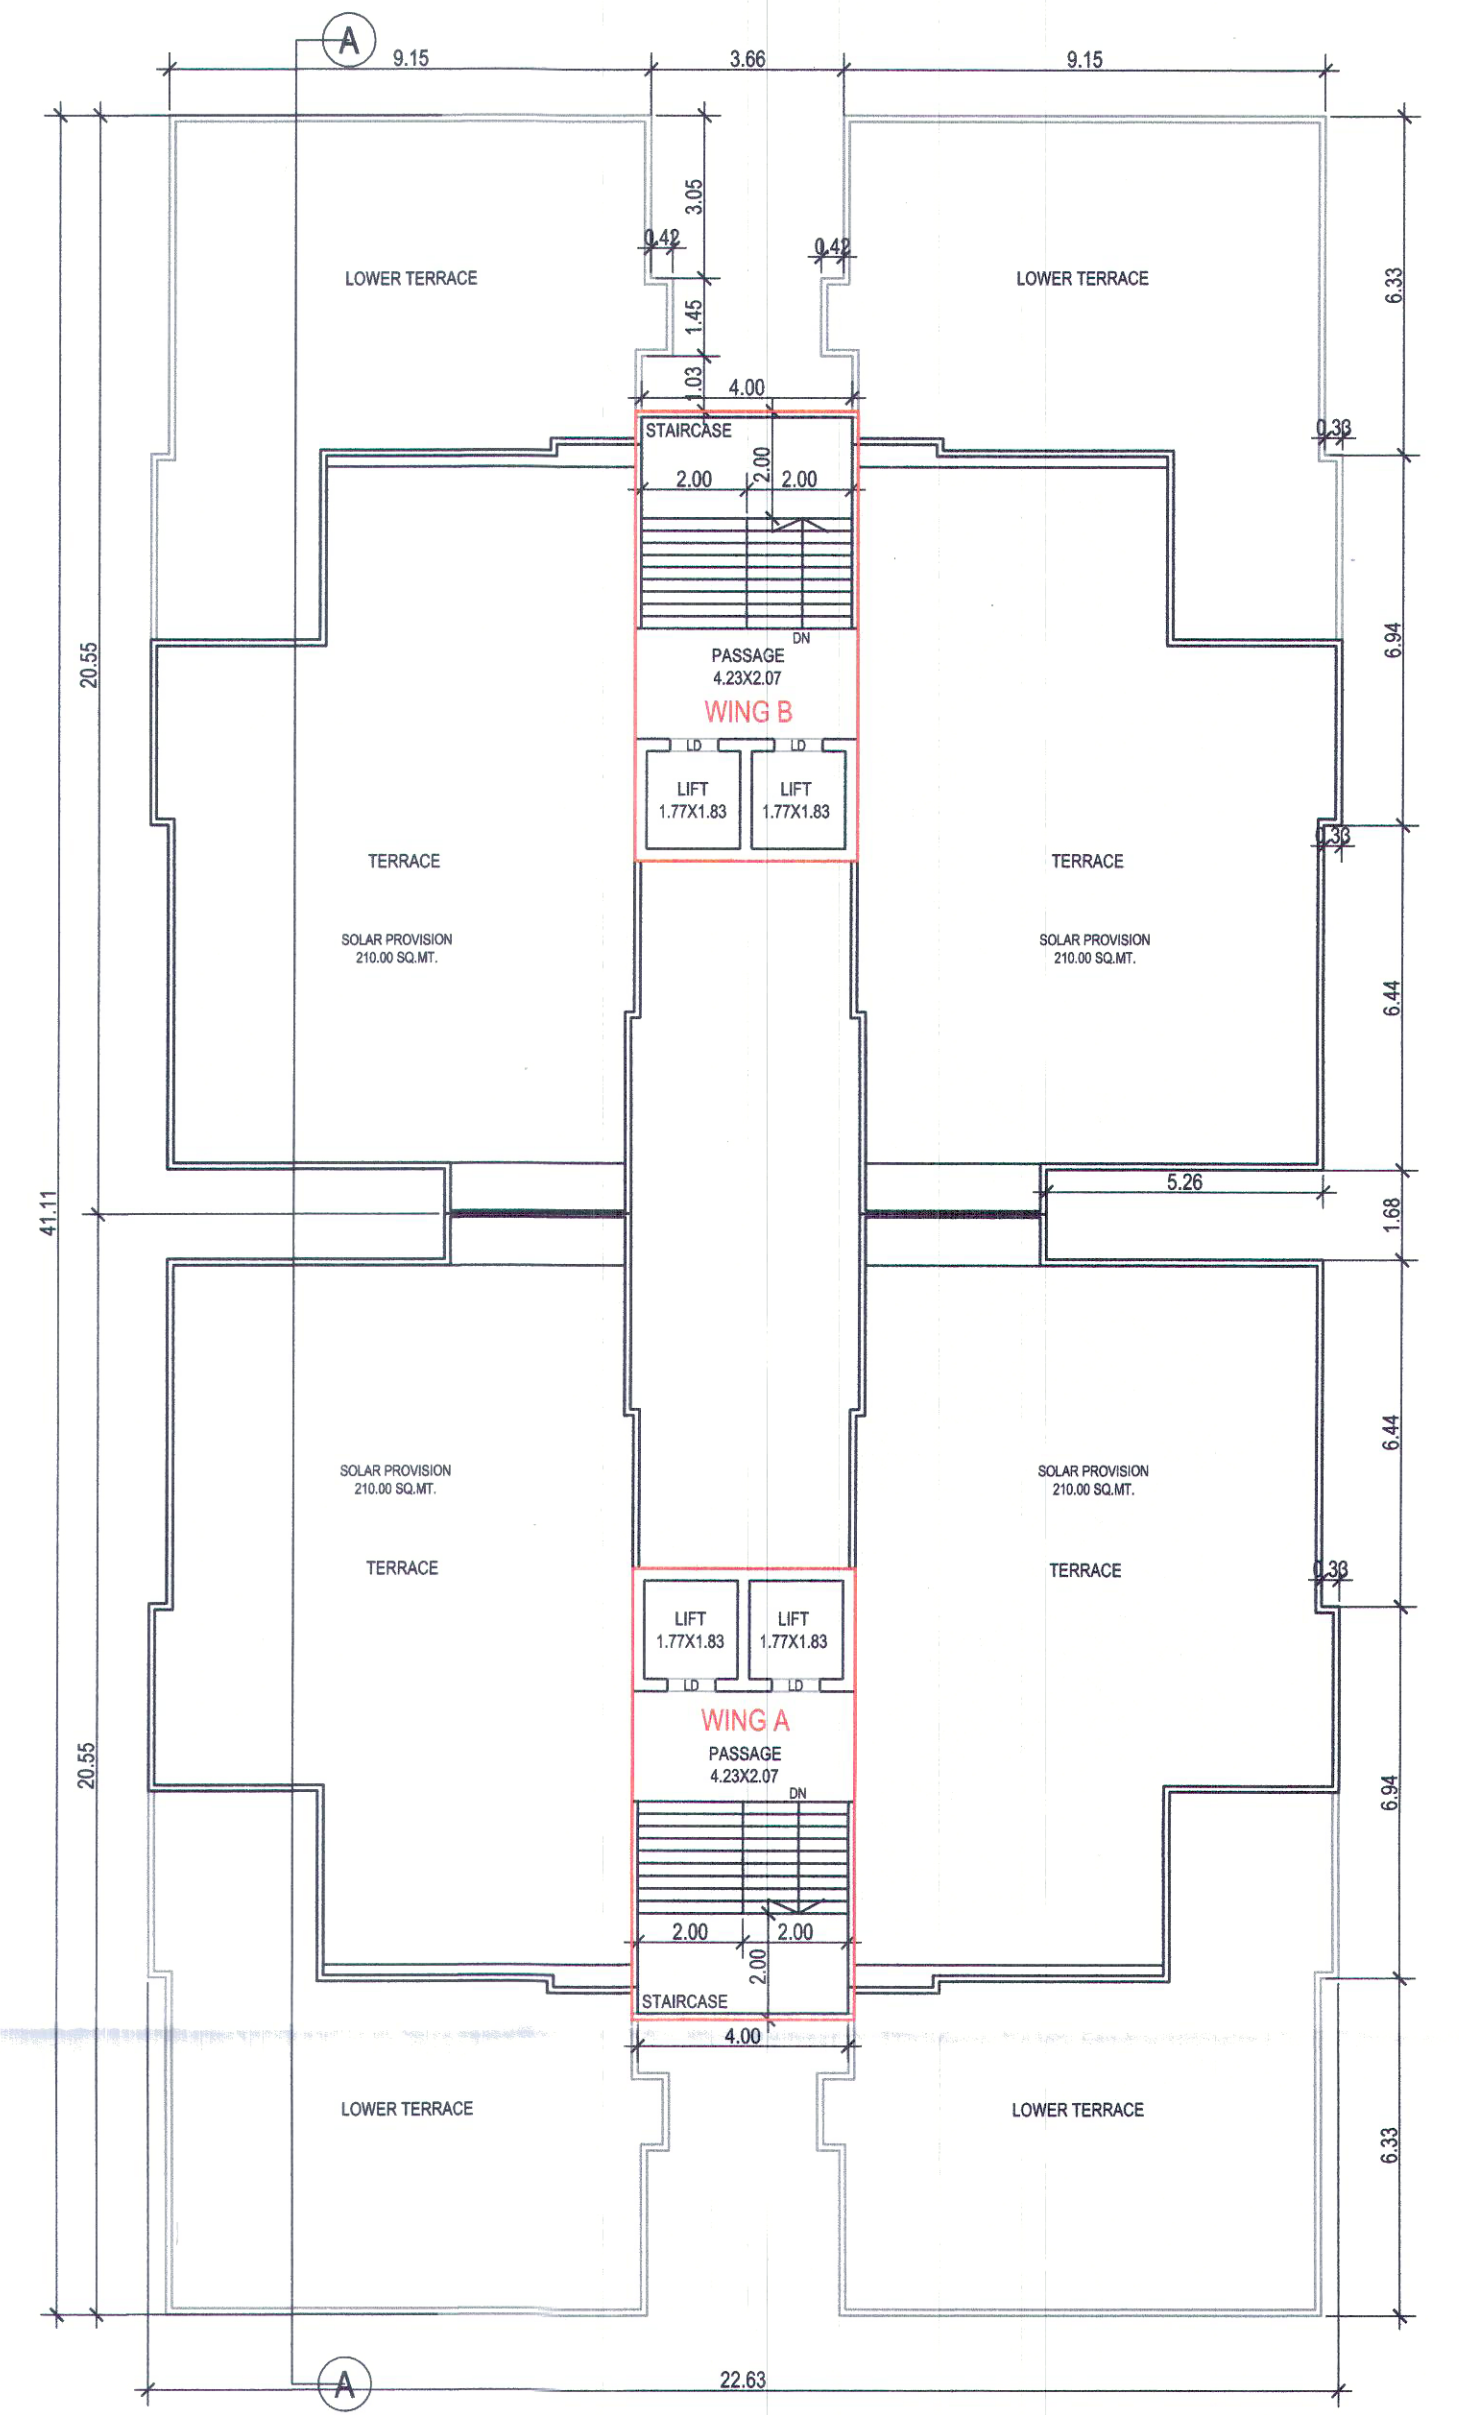



TOWER 01
TERRACE FLOOR PLAN
B. AREA : 0 + 35.63 = 35.63 SQ.MT.

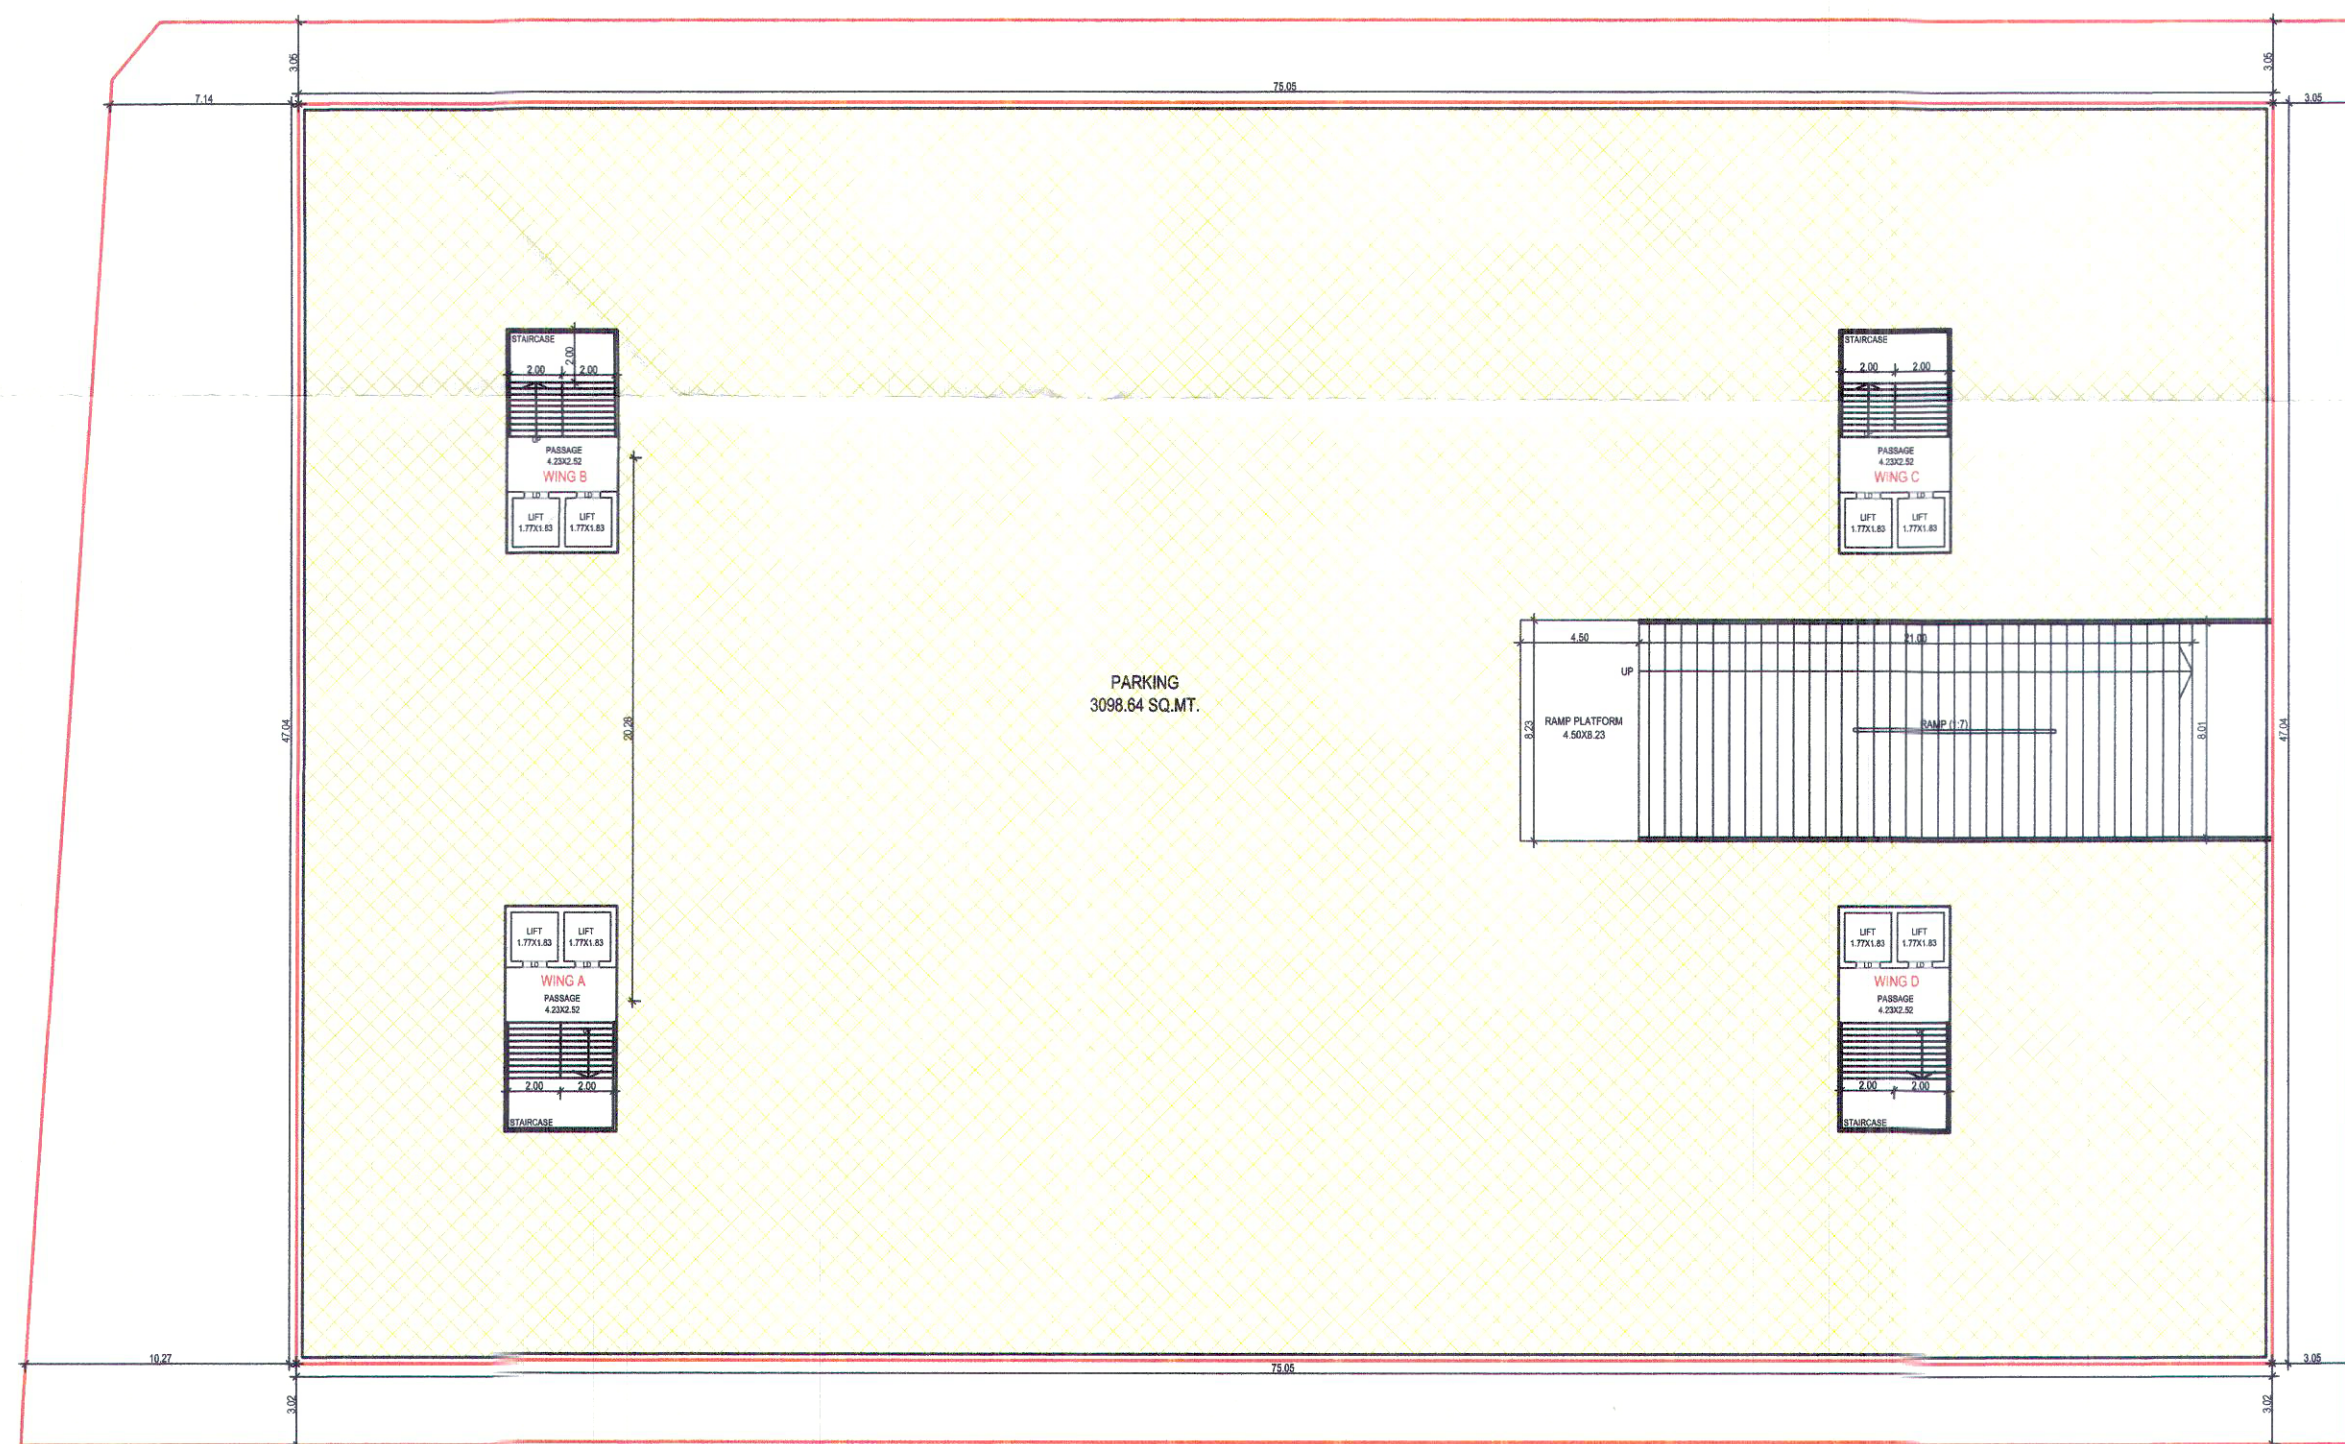


BASEMENT FLOOR PLAN
B. AREA : 3530.07 SQ.MT.
PARKING AREA : 3098.64 SQ.MT.
SCALE: 1-00 CM. = 2.00 METER

Approved Subject to Condition laid
Down in Building Permits
Ward No. 17
Order No. MB-UM/23-22
Date 22-9-23
i/c Mahesh 25.7.2023
By Town Development Officer
Vadodara Mahanagar Palika

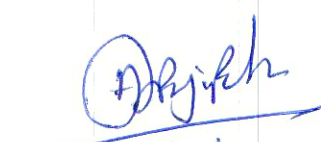
SIGNATURE OF OWNER / BUILDERS	SIGNATURE OF ARCHITECTS-ENGINEERS
 Mahesh B. Dorewar	 A. P. Prajapati ENGINEER VMC LIC. NO. ER 281-2020/2025 17-B SHILP BUNGLOWS OPP. MANAN COMPLEX NR. DMART DABHOI WAGHODIAR ROAD VADODARA M : + 9 1 - 9 7 2 2 9 6 5 5 5 9
OWNER / BUILDER / ORGANISOR / DEVELOPER	

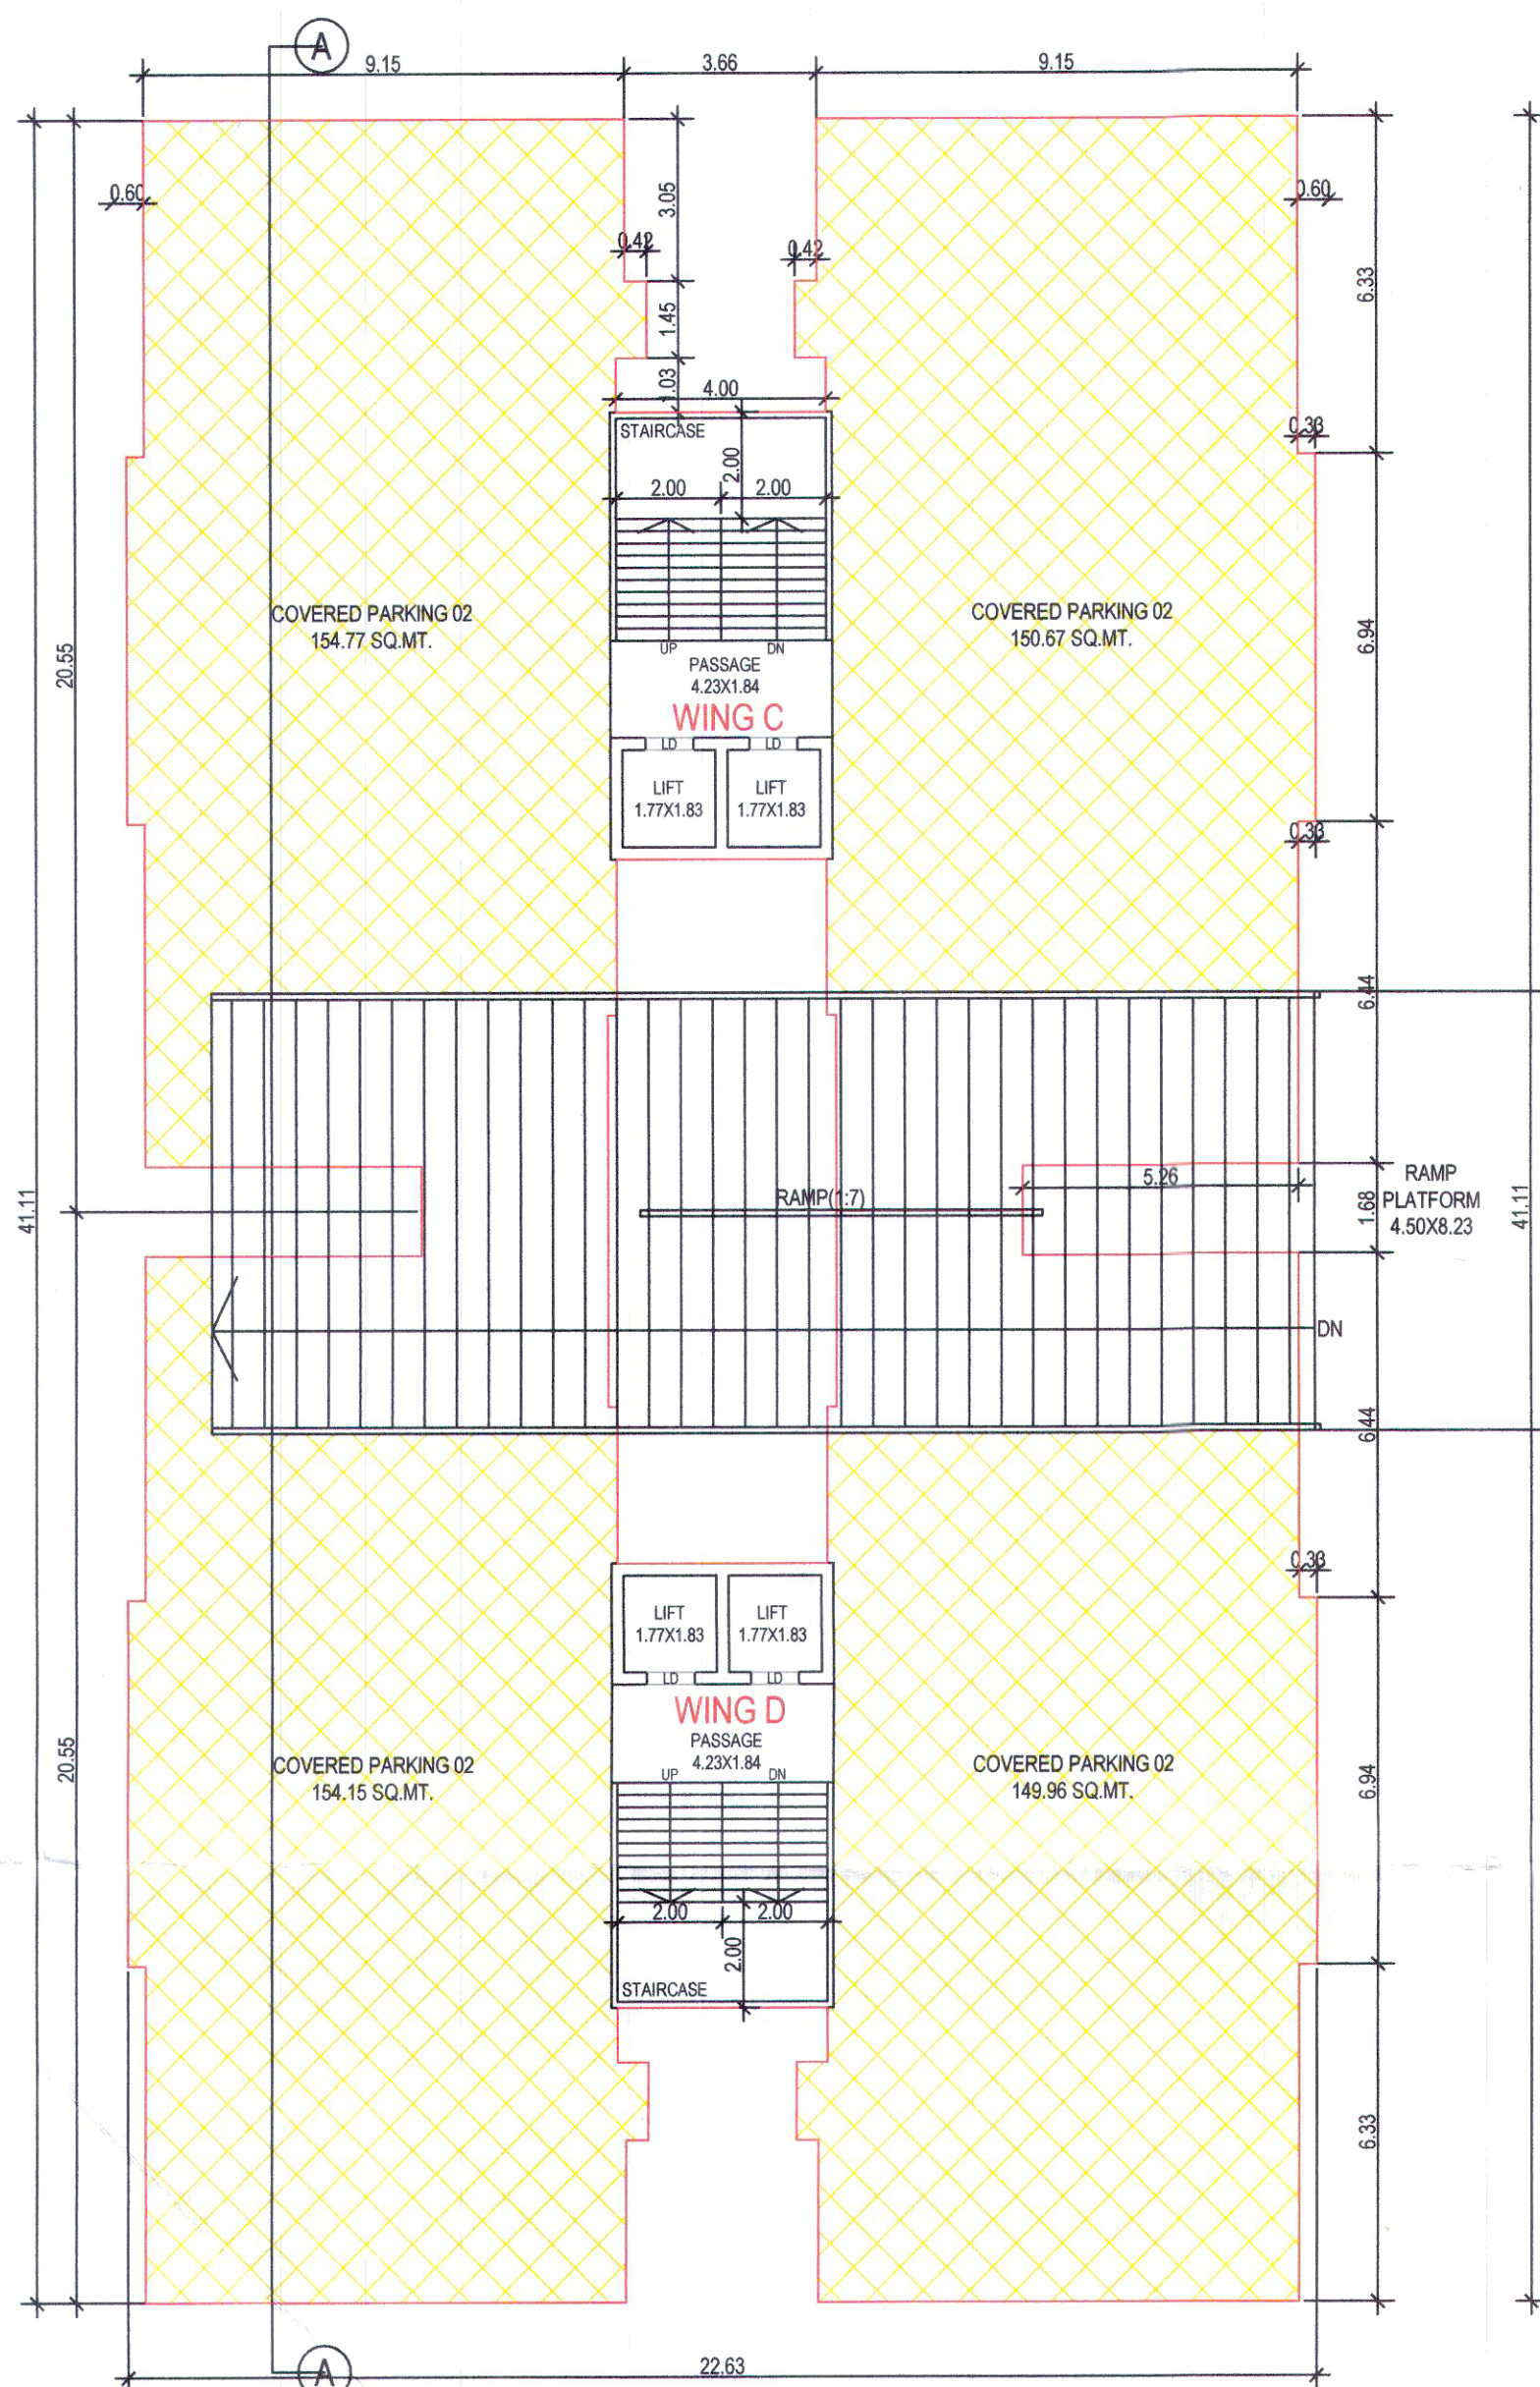


TOWER 02
GROUND FLOOR PLAN
B. AREA : 400.11 + 400.11 = 800.22 SQ.MT.
PARKING AREA : 728.96 SQ.MT.

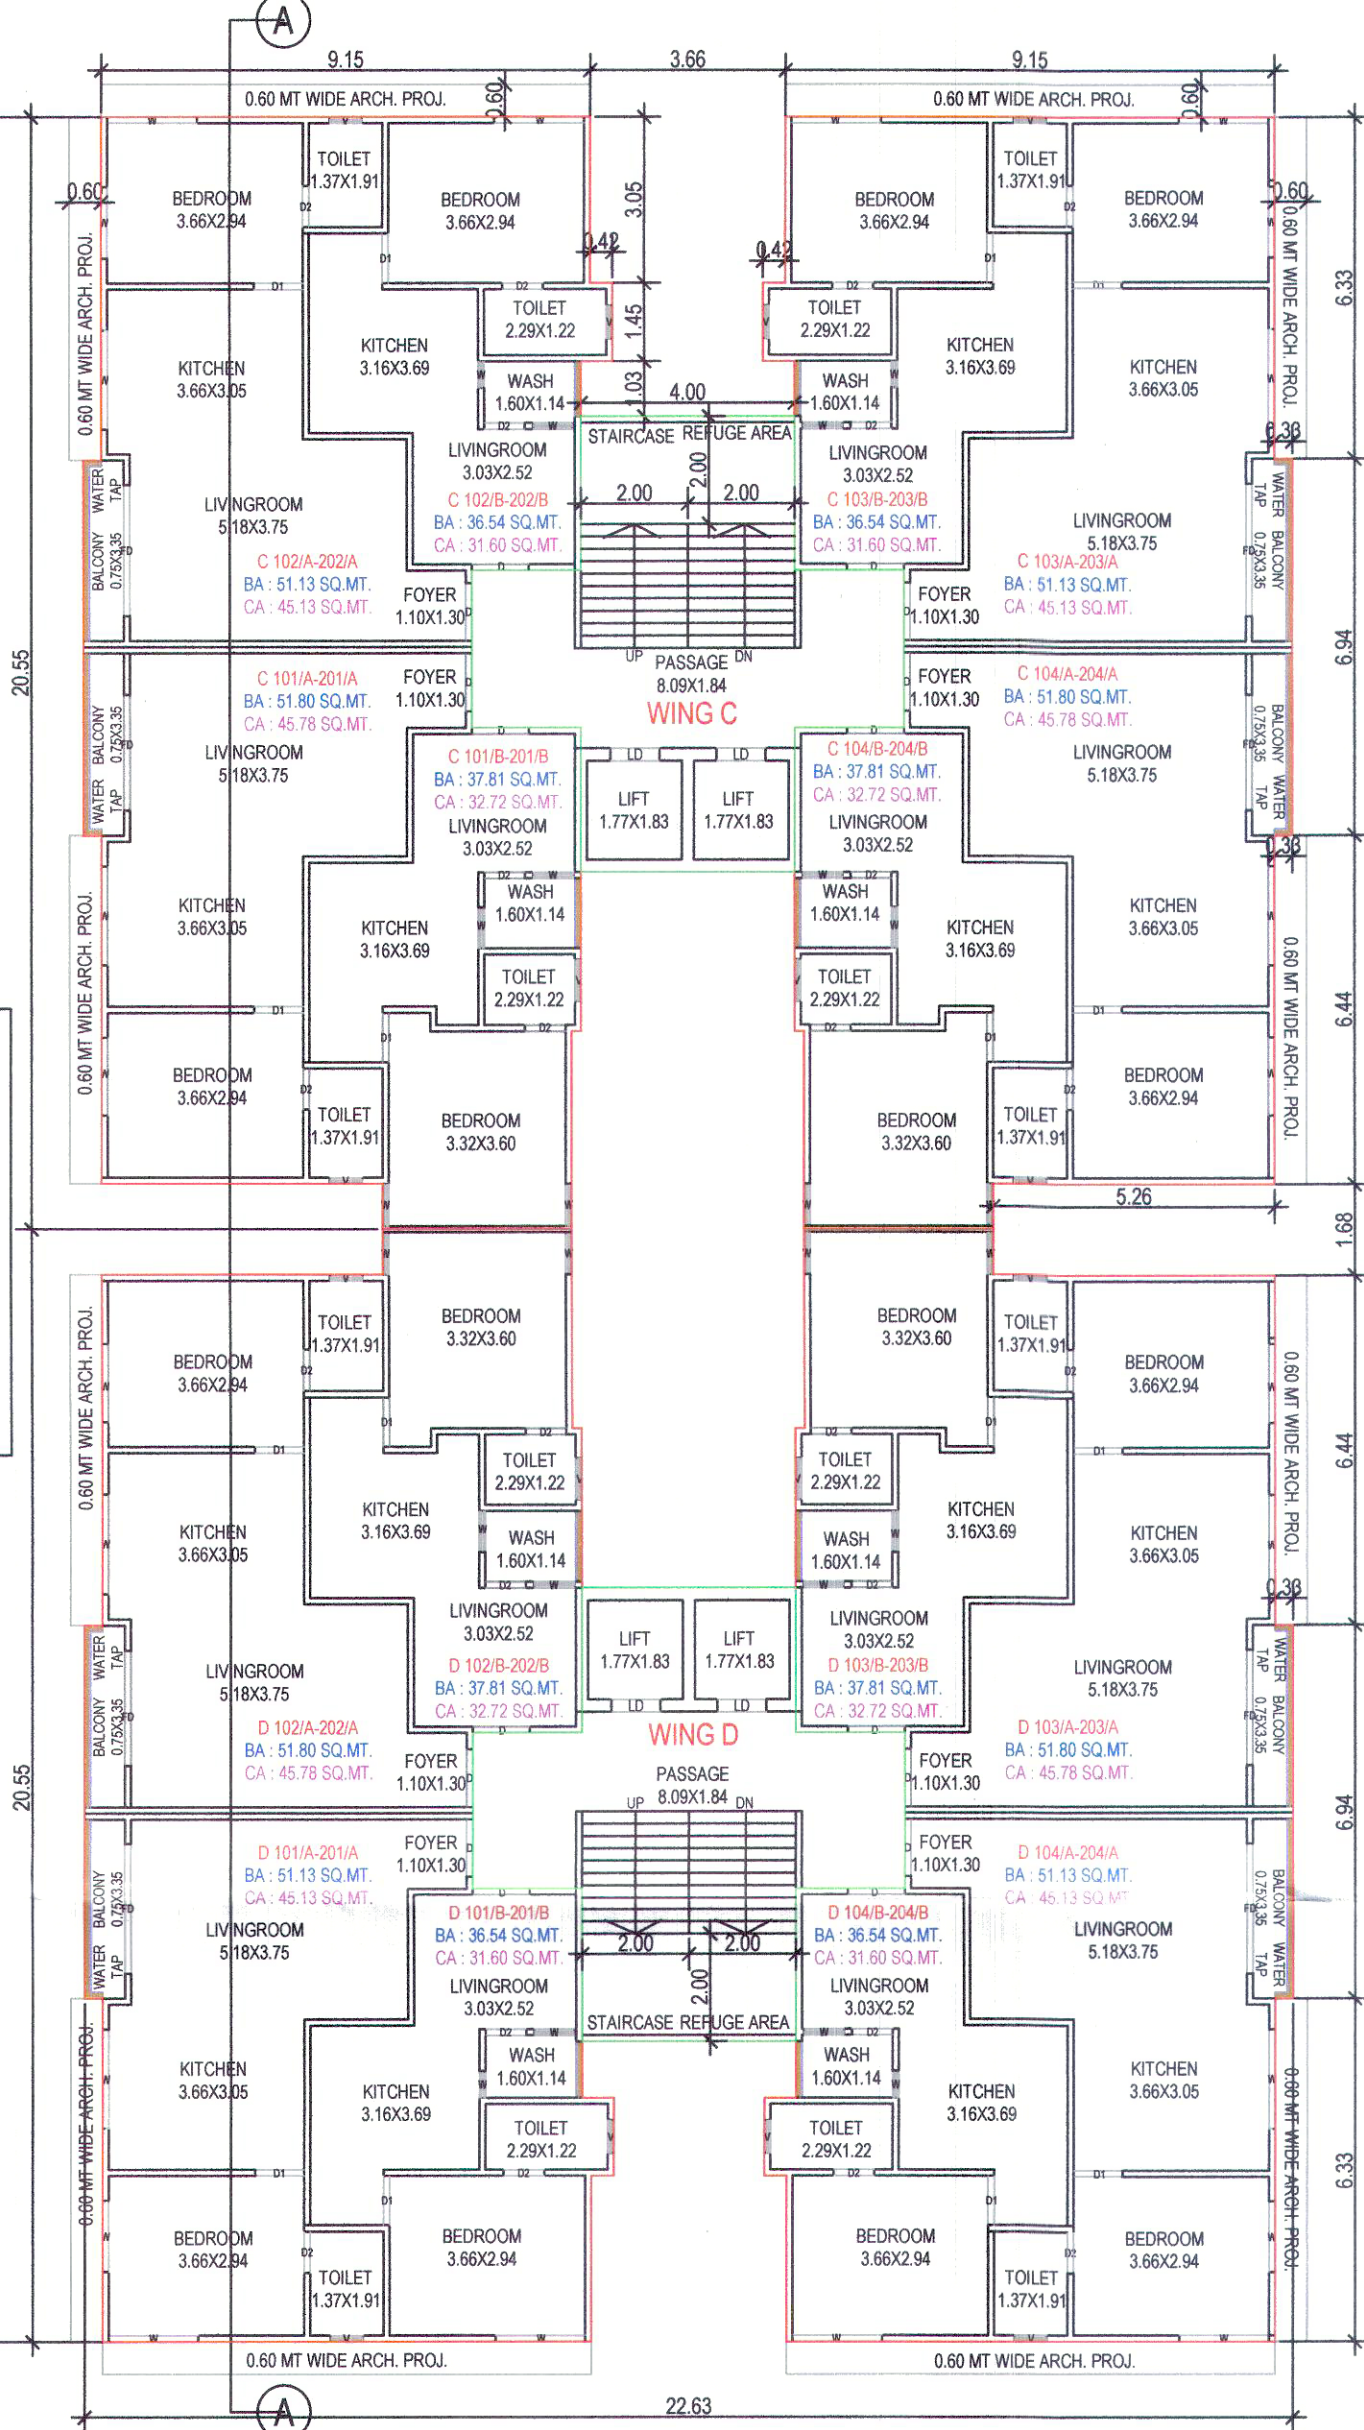

TOWER 02
1ST & 2ND FLOOR PLAN
B. AREA : 400.11 + 400.11 = 800.22 SQ.MT.
DEDU. : STAIR + LIFT + PASS. AREA : 45.55 + 45.55 = 91.10 SQ.MT.
F.S.I. AREA : 354.56 + 354.56 = 709.12 SQ.MT.

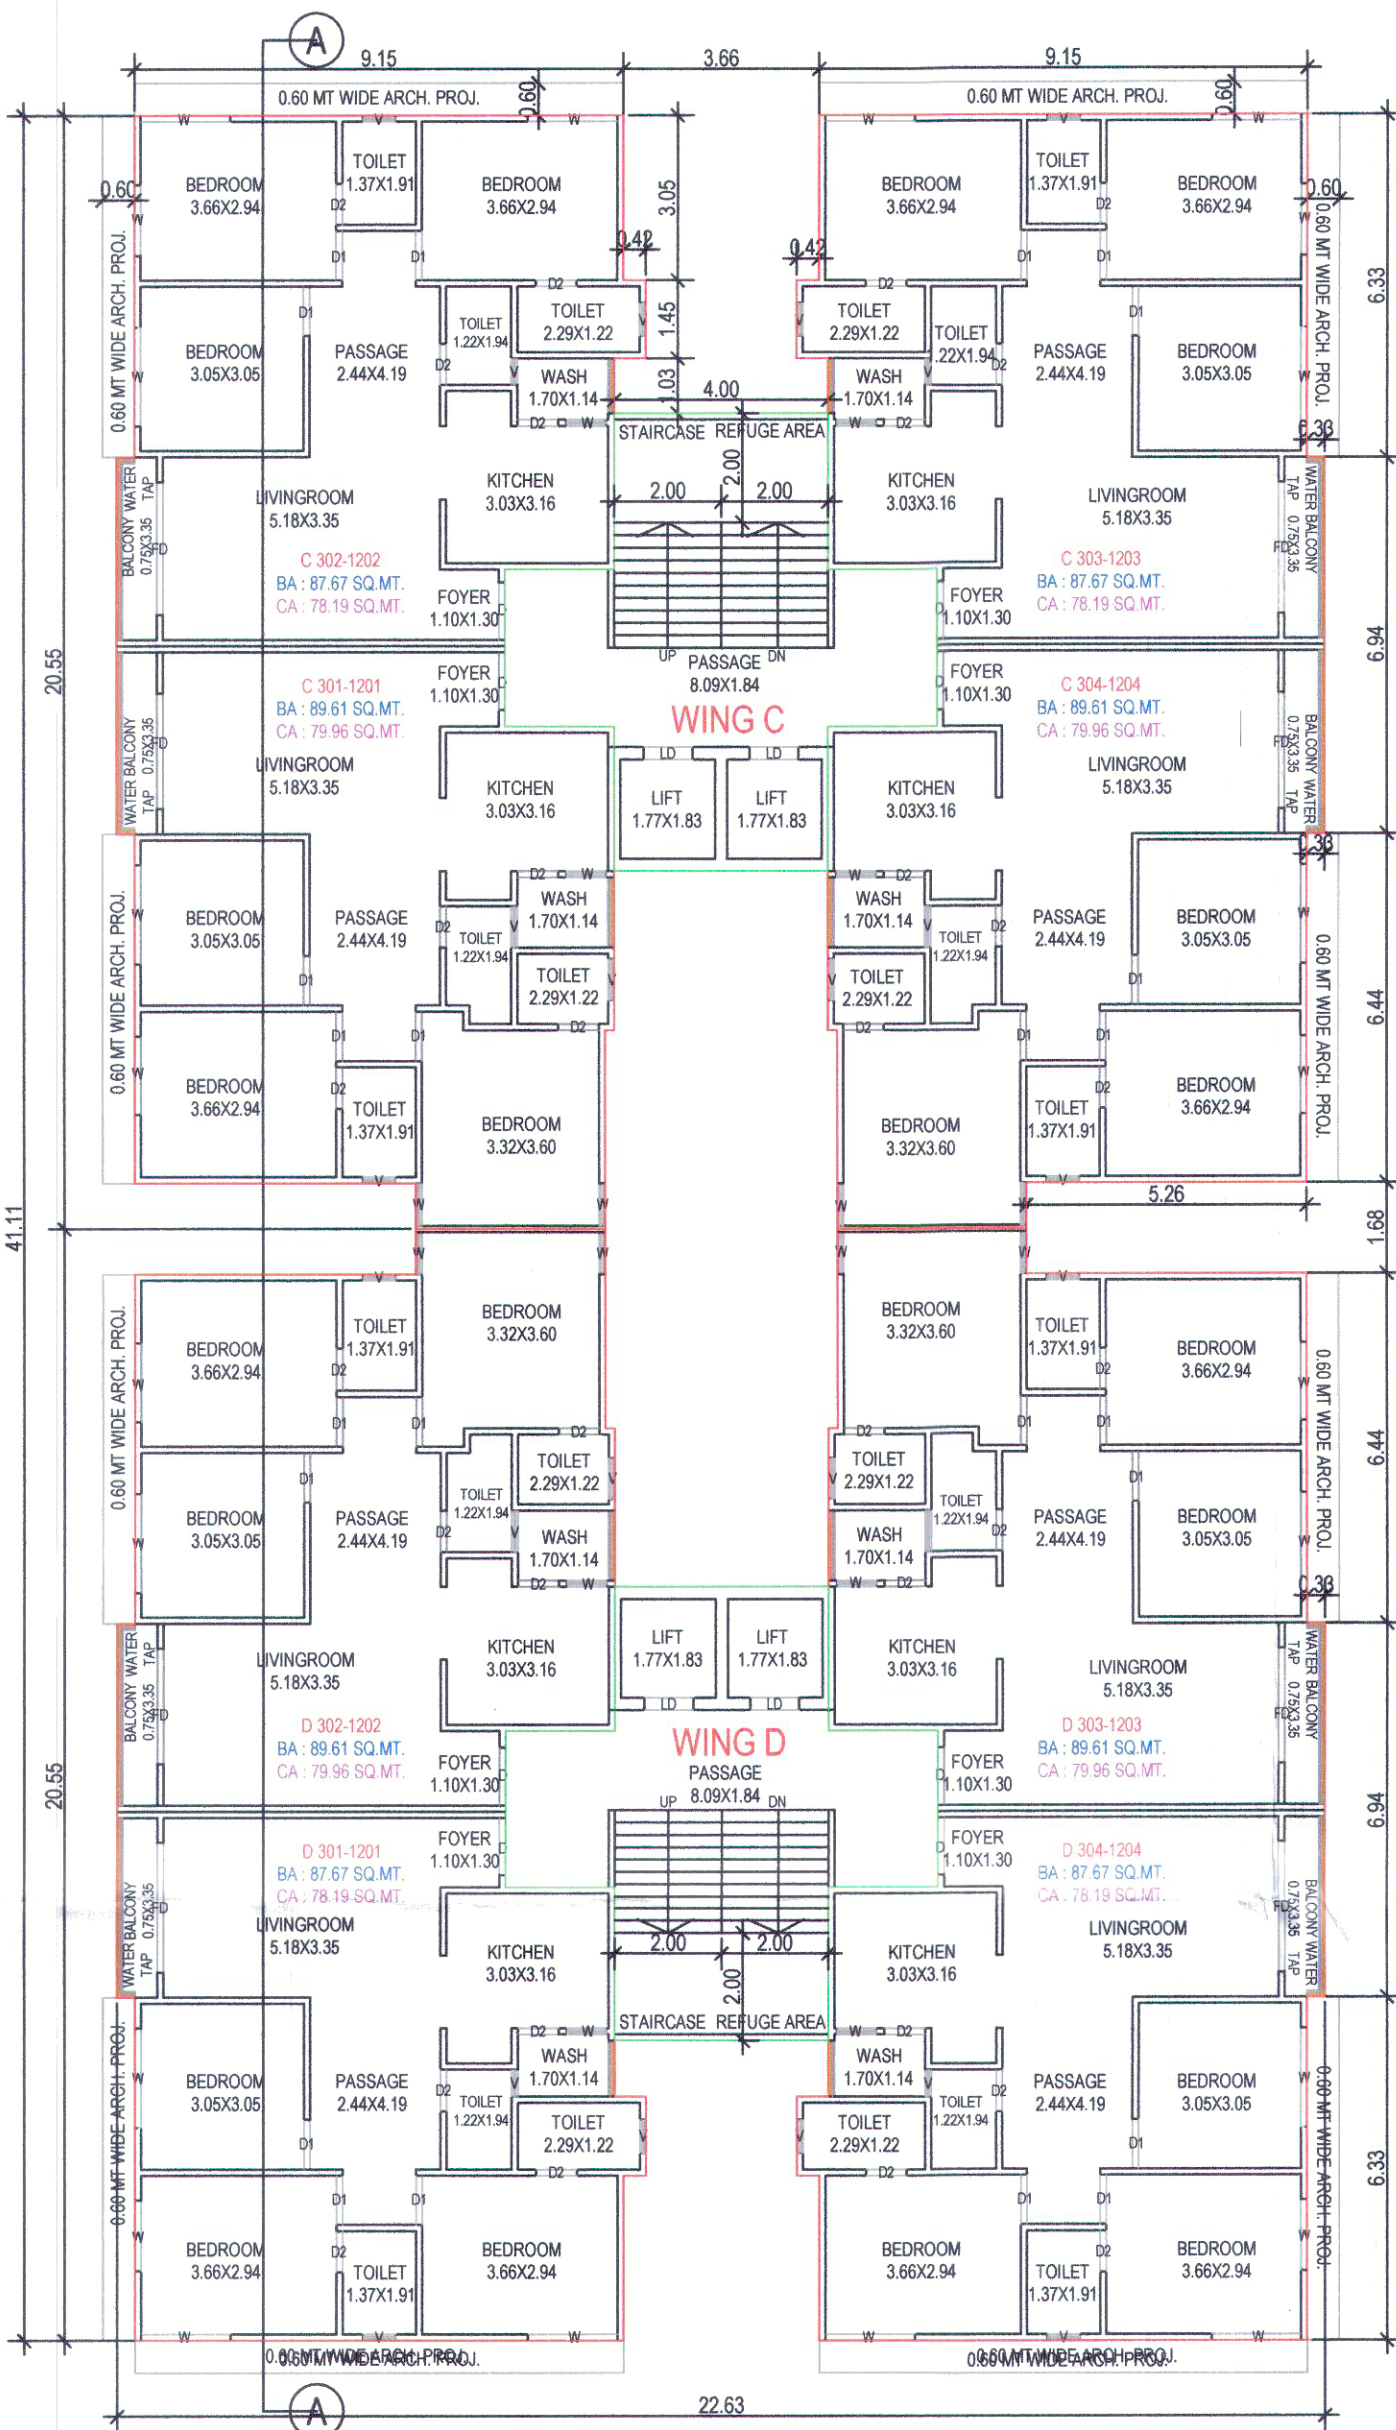

TOWER 02
3RD TO 12TH FLOOR PLAN
B. AREA : 400.11 + 400.11 = 800.22 SQ.MT.
DEDU. : STAIR + LIFT + PASS. AREA : 45.55 + 45.55 = 91.10 SQ.MT.
F.S.I. AREA : 354.56 + 354.56 = 709.12 SQ.MT.

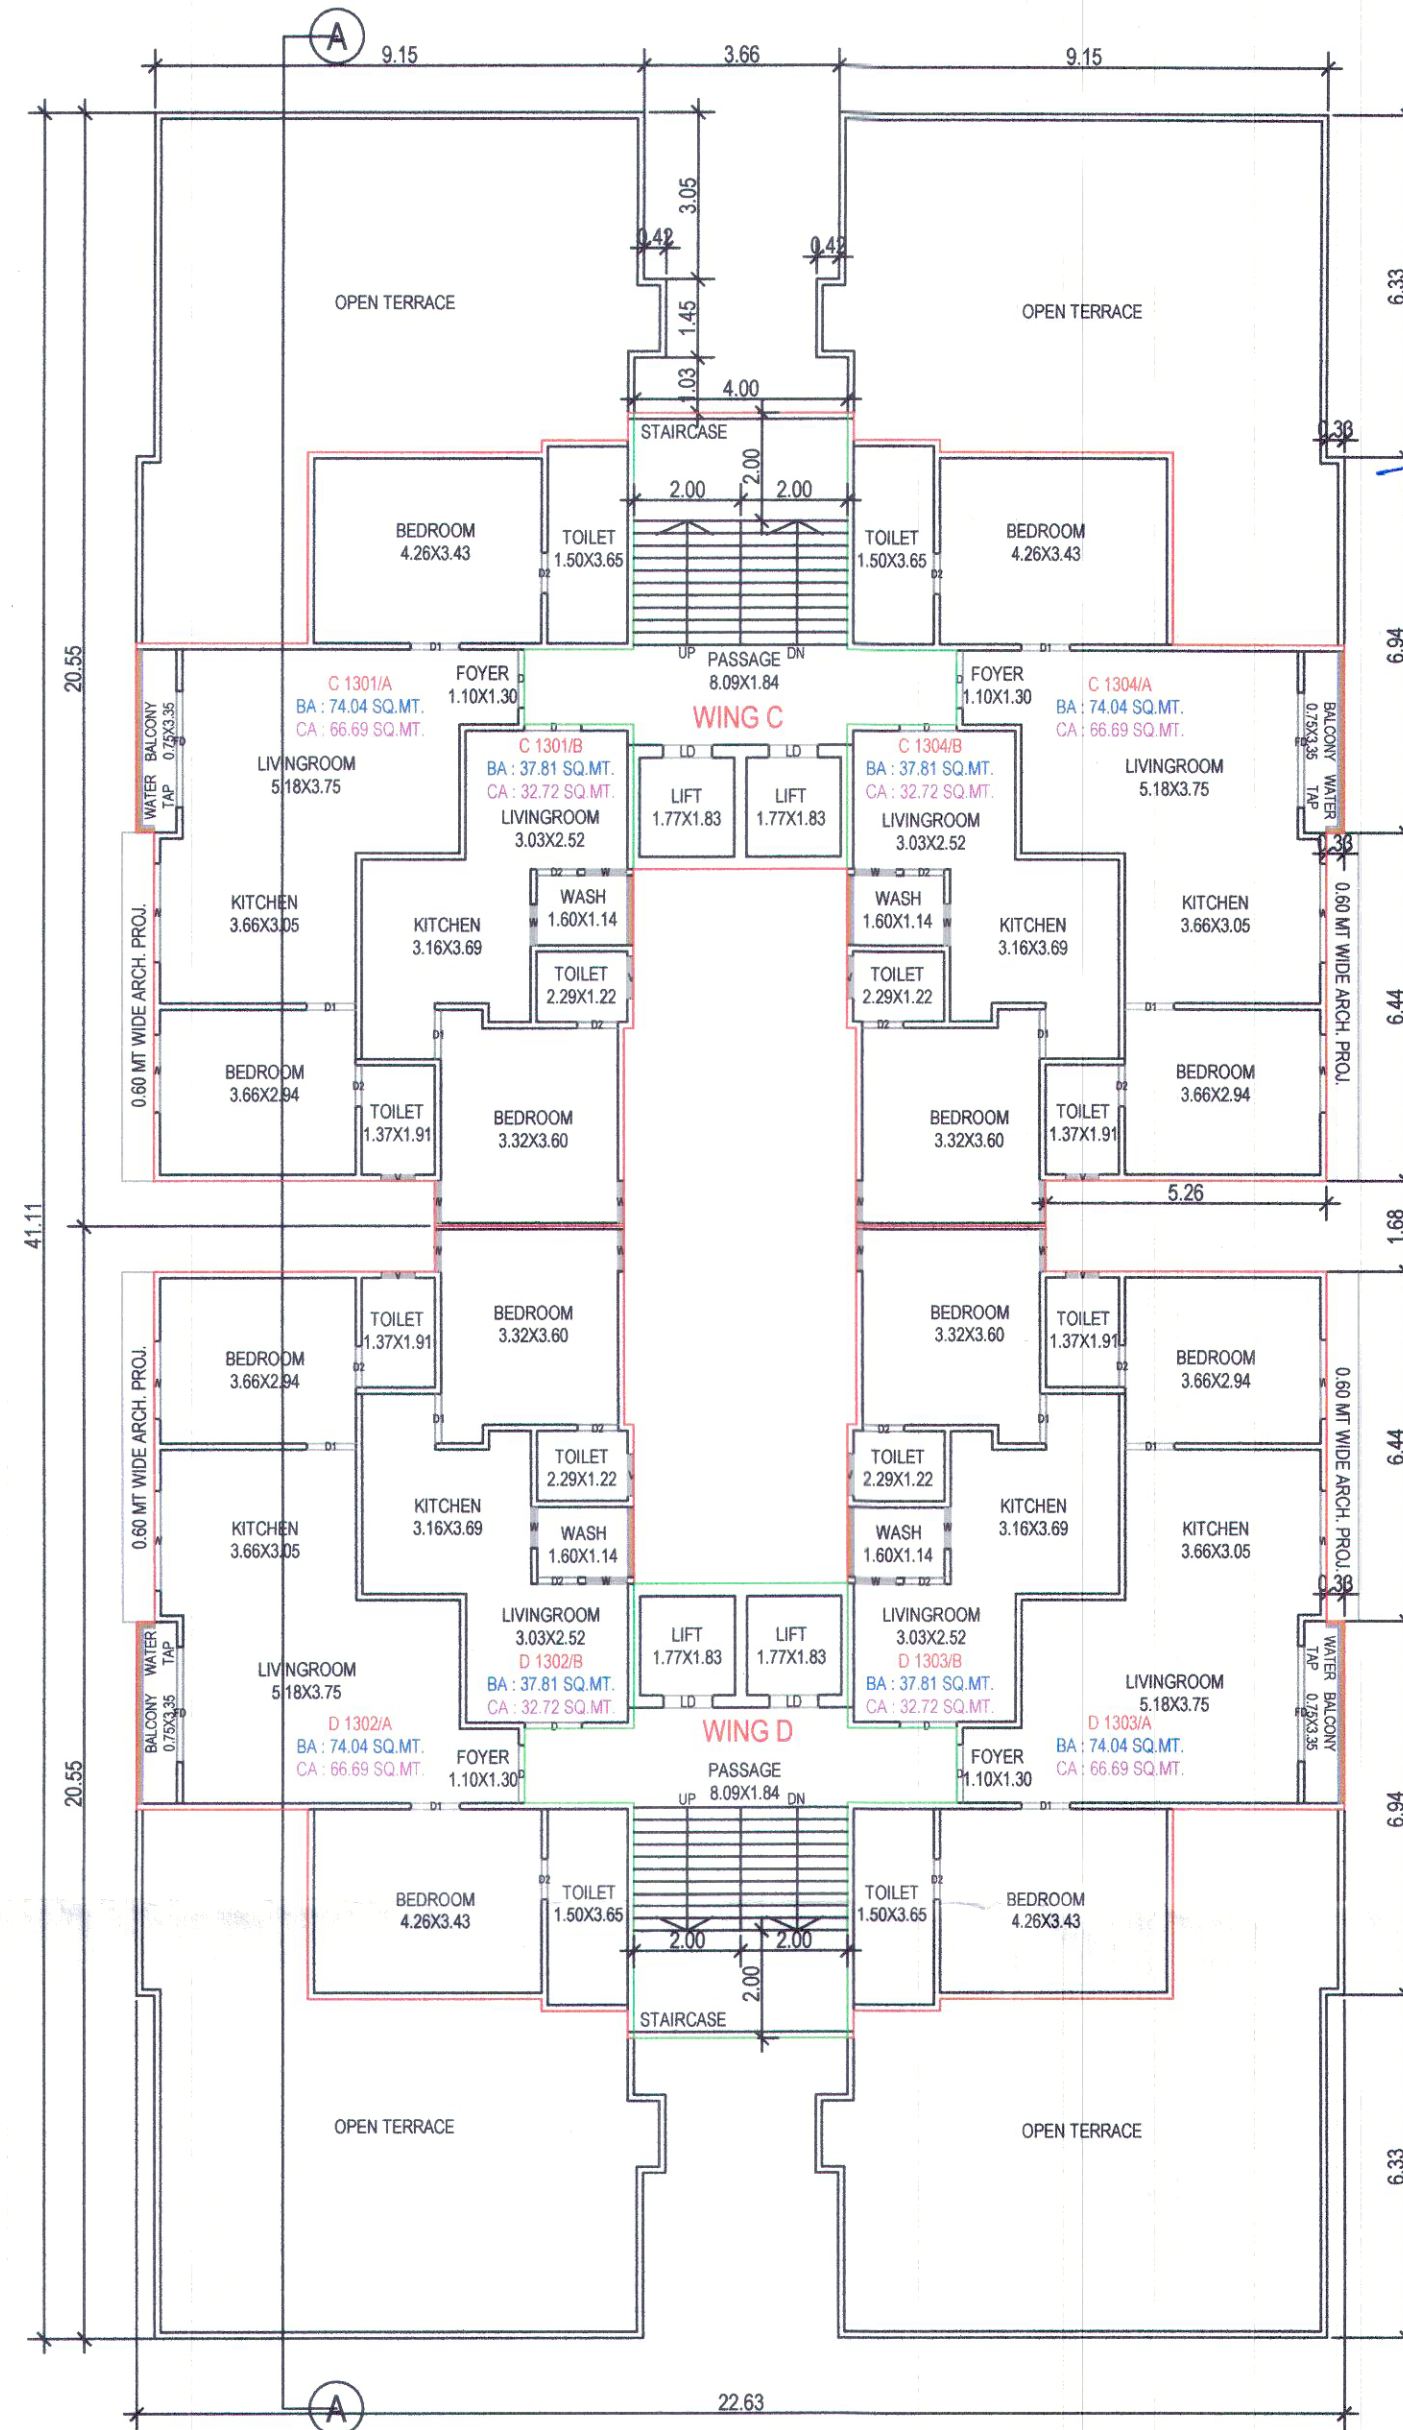

TOWER 02
13TH FLOOR PLAN
B. AREA : 263.14 + 263.14 = 526.28 SQ.MT.
DEDU. : STAIR + LIFT + PASS. AREA : 39.32 + 39.32 = 78.64 SQ.MT.
F.S.I. AREA : 223.82 + 223.82 = 447.64 SQ.MT.

Approved Subject to Condition laid
Down in Building Permits
Ward No. 4
Order No. HB-44/22-22
Date: 30-9-23
i/c (Signature)
3/13/23
Dr. Town Development Officer
Vadodara Mahanagar Palika
H.O.D श्री (L & E) भा. दुमारी

SIGNATURE OF OWNER / BUILDERS

(Signature)
Mahesh B. Dnyana

OWNER / BUILDER /
ORGANISOR / DEVELOPER
SIGNATURE OF ARCHITECTS-ENGINEERS

(Signature)
A. P. Prajapati
AAKASH PRAJAPATI
ENGINEER
VMC LIC. NO. ER 281-2020/2025
17-B SHILP BUNGLOWS OPP. MANAN
COMPLEX NR. DMART DABHOI
WAGHODIAR ROAD VADODARA
M : + 9 1 - 9 7 2 2 9 6 5 5 5 9