
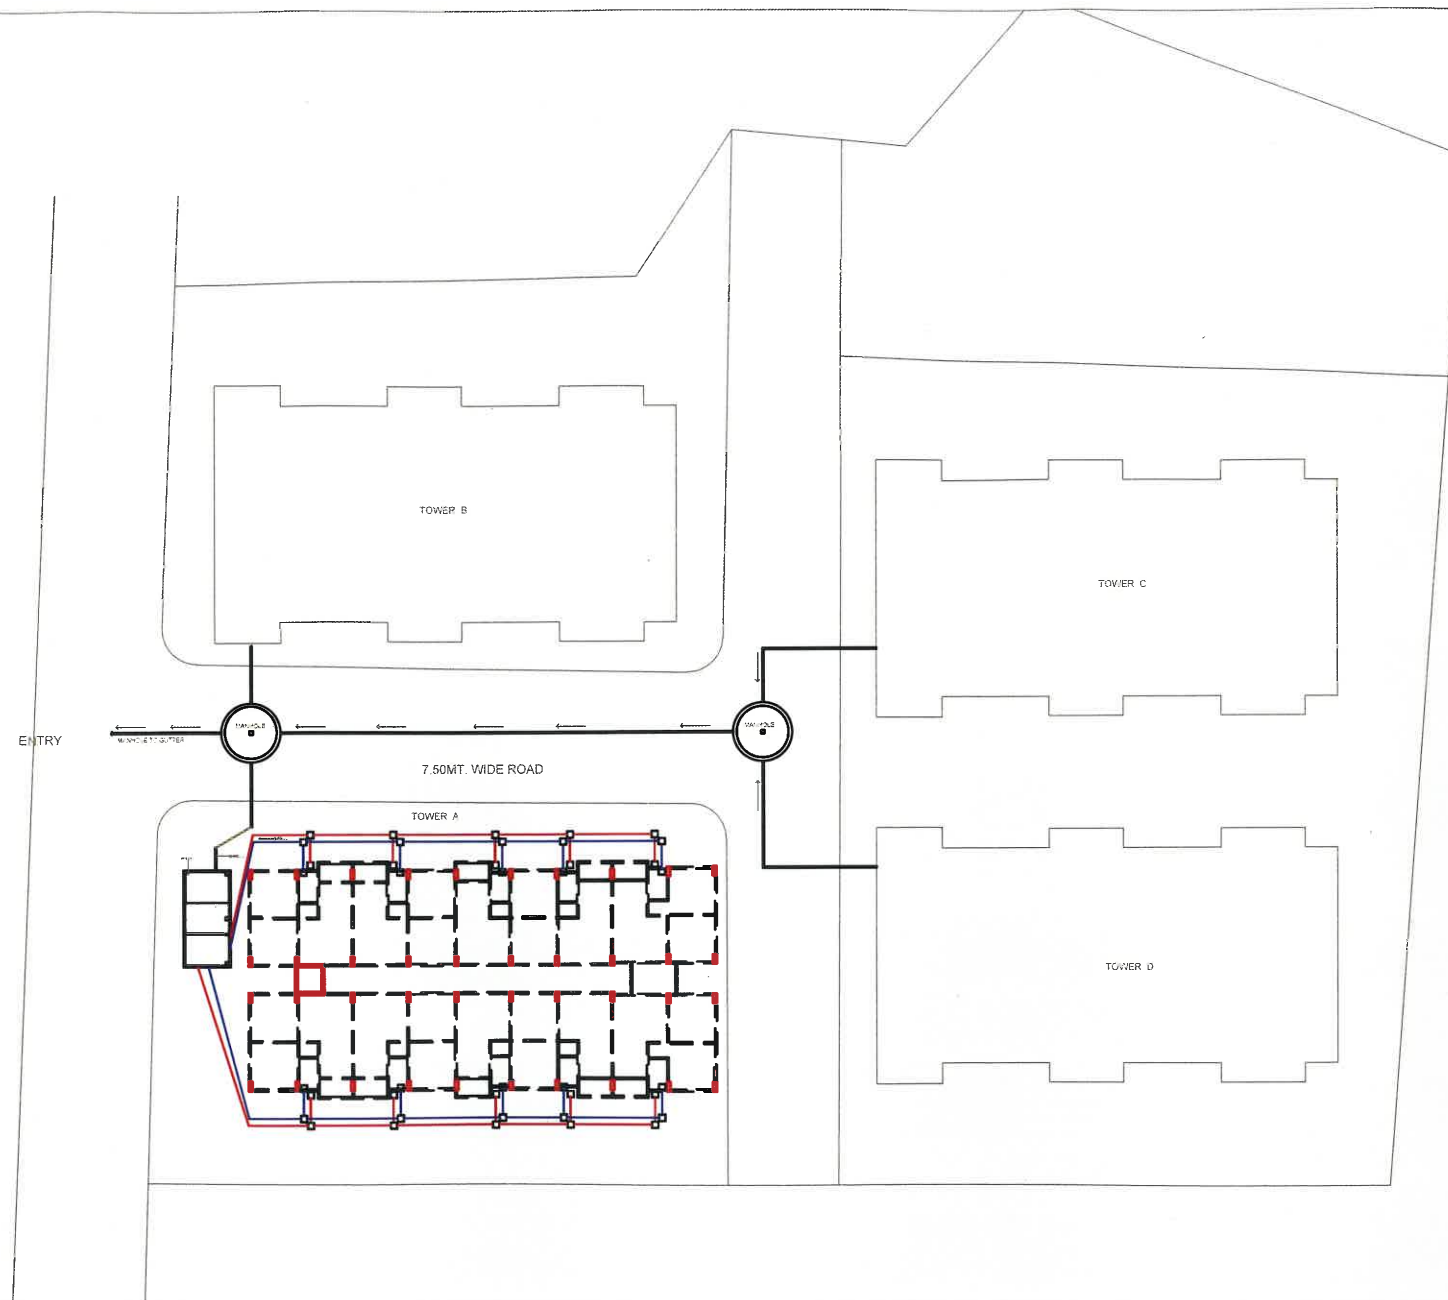


SECTION A-A'			
	LENGTH (L)	WIDTH (B)	LIQ. DEPTH
SEPTIC TANK	7320	3050	1371

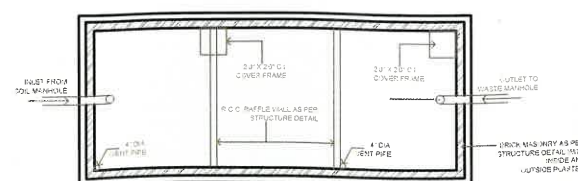

AREA TABLE

AREA OF S.NO 1098 / 5 / PAIKEE 5362.00 SQ.MT.
AREA OF COMMON PLOT 10% 540.00 SQ.MT.

TOTAL AREA OF R.S.NO 1098 / 5 / PAIKEE 5362.00 SQ.MT.
PERMISSIBLE COMMON PLOT AREA @10% 540.00 SQ.MT.
PERMISSIBLE BUILT UP AREA @30% 1446.60 SQ.MT.
PROPOSEDBUILT UP AREA(GROUND FLOOR) 1443.32 SQ.MT

4 NO. X (15.00 X 29.00)78.55SMT = 1443.33SMT
AREA OF FIRST FLOOR = 1443.33SMT
AREA OF SECOND FLOOR = 1443.33SMT
AREA OF THIRD FLOOR = 1443.33SMT
AREA OF FOURTH FLOOR = 1443.33SMT
AREA OF FIFTH FLOOR = 1443.33SMT
AREA OF SIXTH FLOOR = 1443.33SMT
AREA OF SEVENTH FLOOR = 432.00SMT

TOTAL BUILT UP AREA 10535.66 SQ.MT.

OPEN AND ROAD AREA = 3537.20 SMT.
PERMISSIBLE F.S.I.IS 1.30X5515.00SMT = 3378.62 SMT
CONSUME F.S.I. AREA =3378.62SMT

TOWER A FLAT NO 1 TO 61

COLOUR NOTE

R.S. BOUNDRY
PROP. CONST.
ROAD
COMMON PLOT

TITLE :

OWNER :

NIRMAL CONSTRUCTION
N.D. Patel
PROPRIETOR


ARCHITECT / ENGINEER :

UNNATI MISTRY
Architect

Reg. No. CA/2016/74692

JAYMIN DESAI
13, LAXMIKUNJ SOC.,
NADIAD.
AVKUDA - ANAND
LICENCE No. 1005SE26012500024

AUTHORITY :

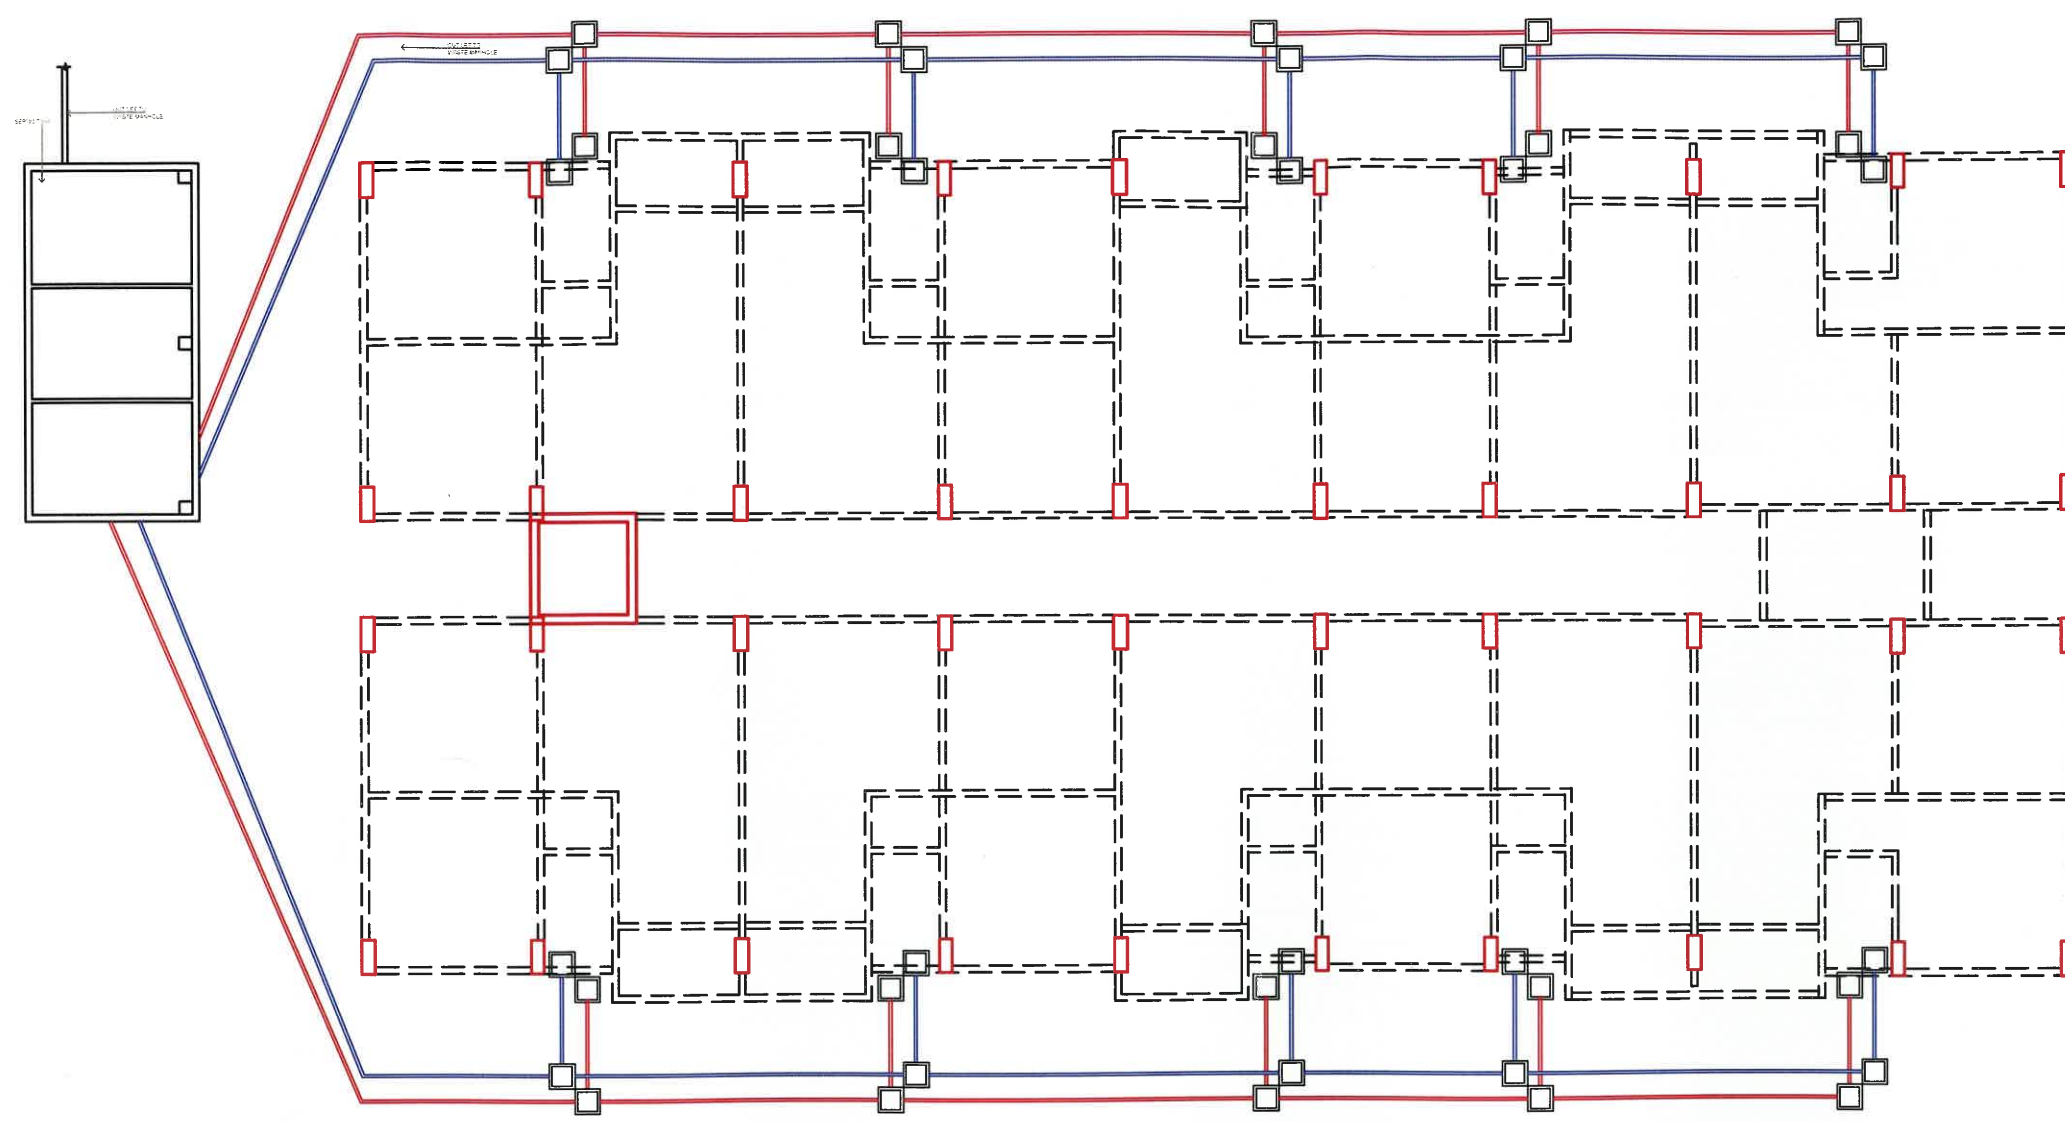

AREA TABLE

AREA OF S.NO 1098 / 5 / PAIKEE	5362.00 SQ.MT.
AREA OF COMMON PLOT @ 10%	540.00 SQ.MT.
TOTAL AREA OF R.S NO 1098 / 5 / PAIKEE	5362.00 SQ.MT.
PERMISSIBLE COMMON PLOT AREA @ 10%	540.00 SQ.MT.
PERMISSIBLE BUILT UP AREA @ 30%	1446.60 SQ.MT.
PROPOSED BUILT UP AREA (GROUND FLOOR)	1443.32 SQ.MT.
4 NO. X (15.00 X 29.00) 78.55 SMT	= 1443.33 SMT
AREA OF FIRST FLOOR	= 1443.33 SMT
AREA OF SECOND FLOOR	= 1443.33 SMT
AREA OF THIRD FLOOR	= 1443.33 SMT
AREA OF FOURTH FLOOR	= 1443.33 SMT
AREA OF FIFTH FLOOR	= 1443.33 SMT
AREA OF SIXTH FLOOR	= 1443.33 SMT
AREA OF SEVENTH FLOOR	= 432.00 SMT
TOTAL BUILT UP AREA	10535.66 SQ.MT.
OPEN AND ROAD AREA	= 3537.20 SMT.
PERMISSIBLE F.S.I. IS 1.30 X 5515.00 SMT	= 3378.62 SMT
CONSUME F.S.I. AREA	= 3378.62 SMT

TOWER A FLAT NO 1 TO 61	COLOUR NOTE
	R.S. BOUNDARY PROP. CONST. ROAD COMMON PLOT

TITLE :

OWNER :


NIRMAL CONSTRUCTION
N.D. Patel
PROPRIETOR

ARCHITECT / ENGINEER :

UNNATI MISTRY
Architect
Reg. No.: CA/2016/74692

JAYMIN DESAI
13, LAXMIKUNJ SOC.,
NADIAD,
AVKUDA - ANAND
LICENCE No. 1005SE2601250024

AUTHORITY :

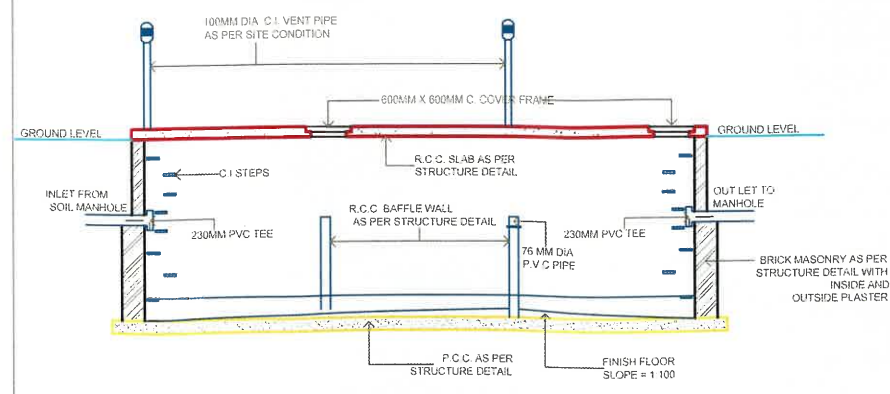

SECTION A-A'

	LENGTH (L)	WIDTH (B)	LIQ. DEPTH
SEPTIC TANK	7620	3050	1371

