
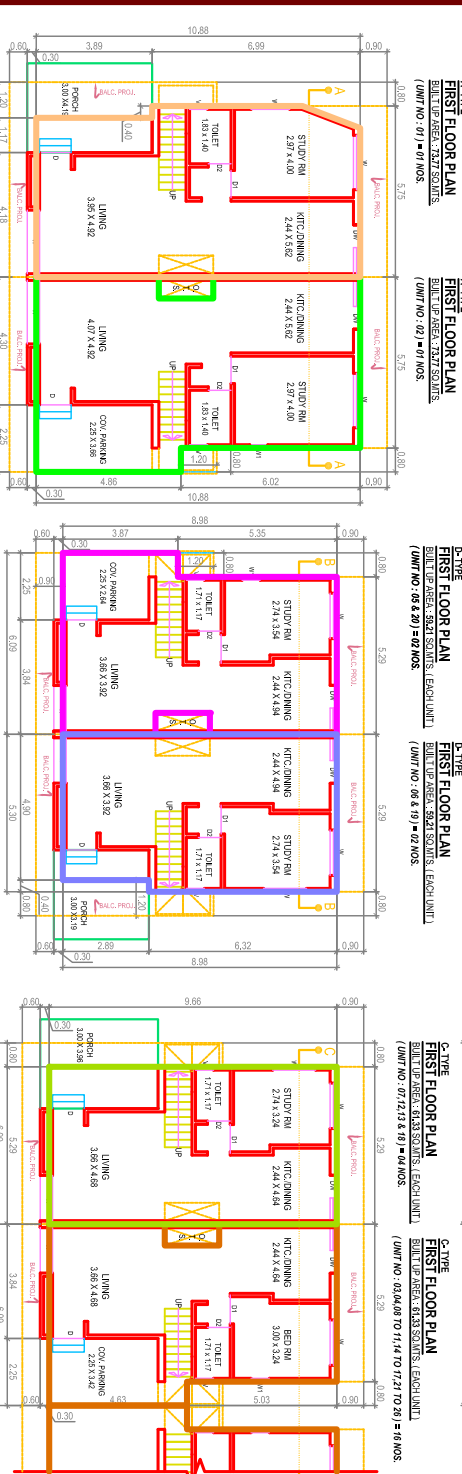
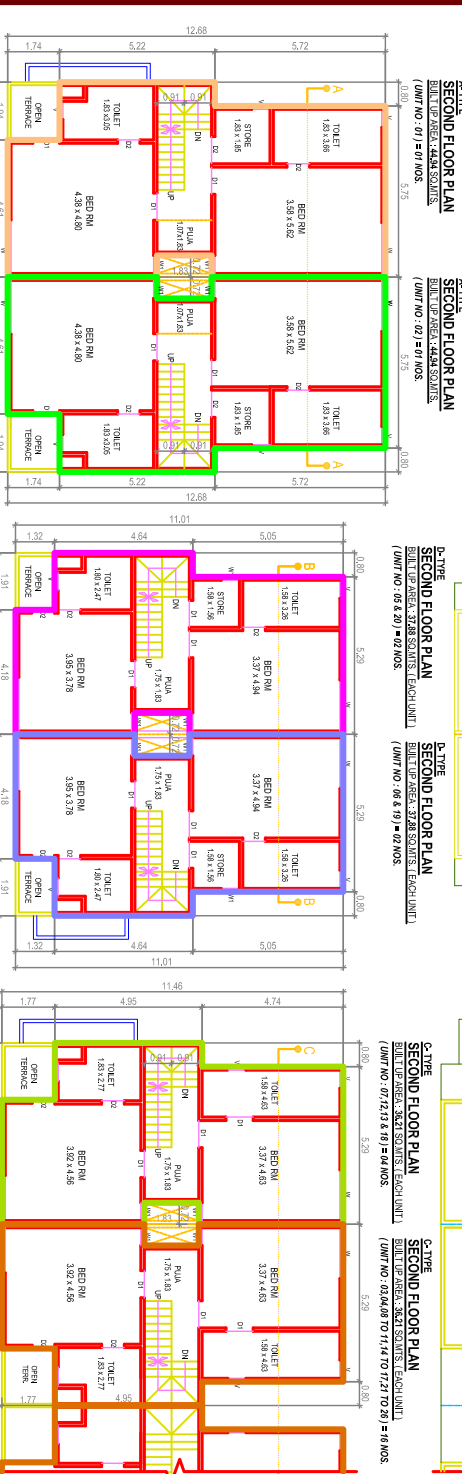
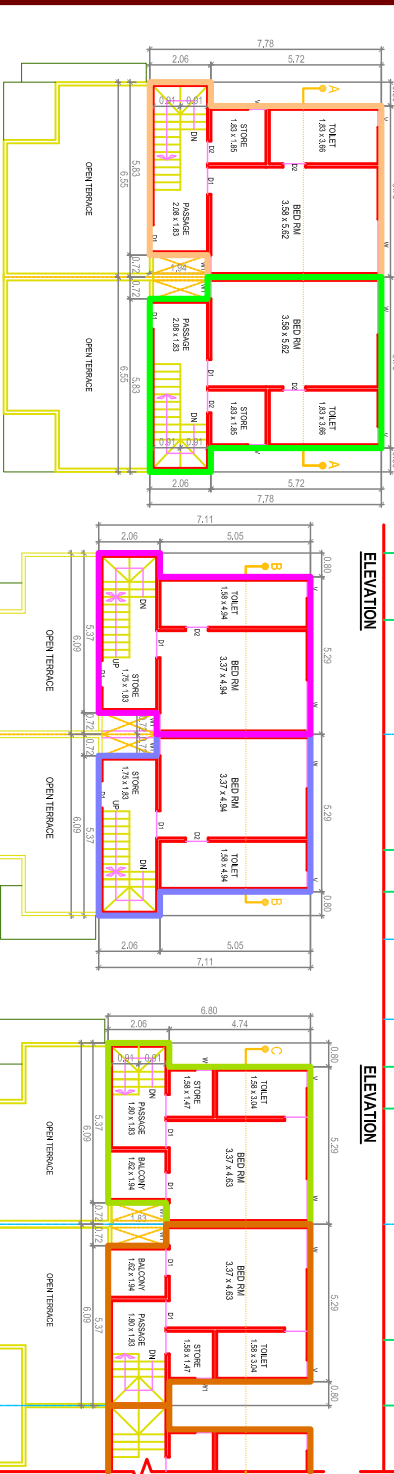
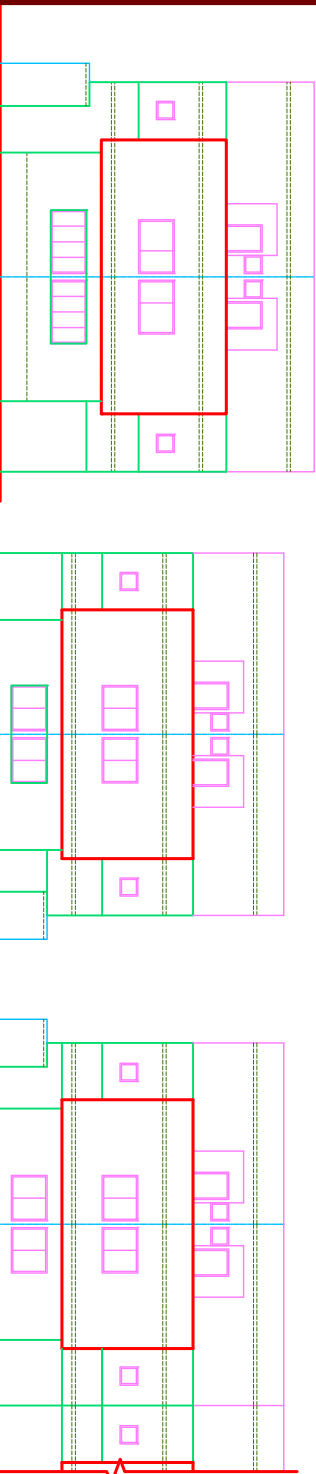


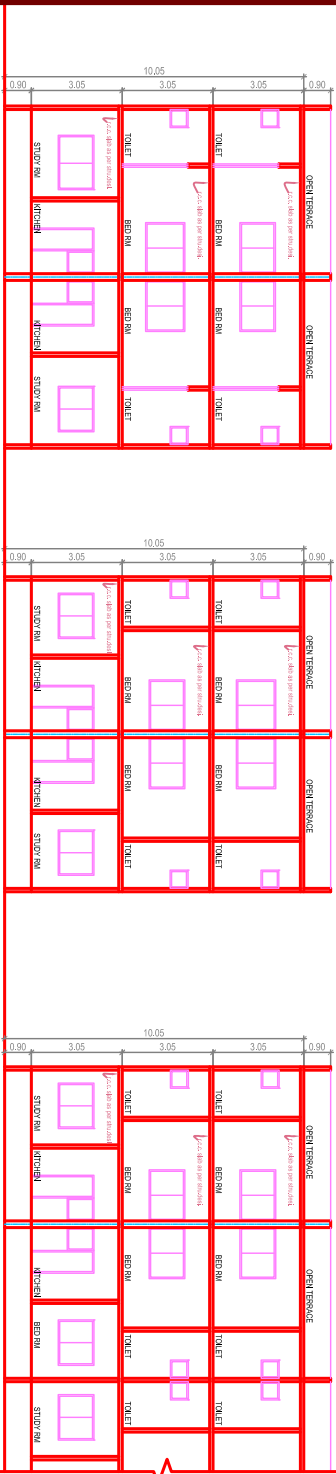

PROPOSED ELEMENT B.A. STATEMENT FOR F.P. NO: 30 IN SQ. MTS.												
BLOCK NO	EACH UNIT B.A.				TOTAL PROP B.A.							
	PORCH FLOOR	GROUND FLOOR	FIRST FLOOR	TOTAL	NOS.	PORCH FLOOR	FIRST FLOOR	SECOND FLOOR	PROF. FLOOR			
1	12.57	60.27	73.77	44.94	178.58	1	12.57	60.27	73.77	44.94	178.58	
2		65.09	73.77	44.94	183.80	1		65.09	73.77	44.94	183.80	
03.04.08 TO 11.14 TO 17.21 TO 26		53.53	61.33	36.21	151.07	16		856.48	981.28	579.36	2417.12	
05.8.20		50.50	59.21	38.81	149.59	2		101.00	118.42	75.76	295.18	
06.8.19		9.57	47.55	59.21	144.65	4	15.14	95.12	118.42	75.76	289.20	
07.12.13.8.18		11.88	51.13	61.33	36.21	146.67	4	17.52	204.52	245.32	144.64	594.68
27		11.82	48.41	70.19	36.53	155.13	1	11.82	48.41	70.19	36.53	155.13
TOTAL						27	91.05	1430.89	1681.17	1002.13	4714.19	