



PROPOSED AFFORDABLE HIGHRISE RESIDENTIAL BUILDING PLAN ON SUB DIVISION- 1, NEW BLOCK NO.- 187 & OLD BLOCK NO.- 156, T.P.- 58 (VALAK), F.P.- 63,O.P.- 63, MOJE: VALAK, TAL.- KAMREJ, DIST.: SURAT.

LAY-OUT PLAN

C.O.P. DIAGRAM

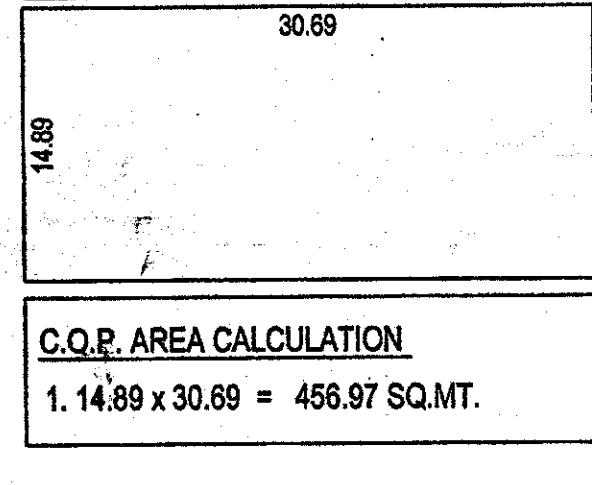

STAIR CABIN BUILT UP AREA CALCULATION

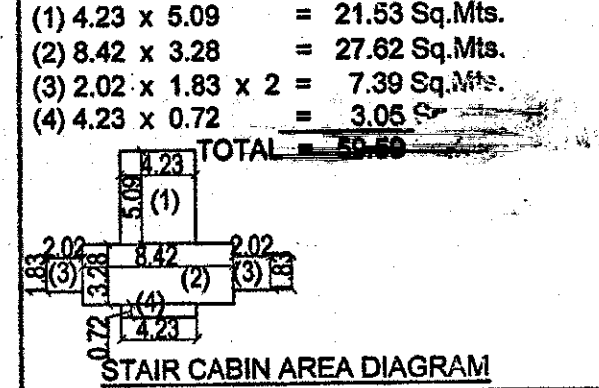

COLOUR NOTE

PROP. CONST.	---
DRAINAGE LINE	---
COP	---
ROAD	---
F.P. BOUNDARY	---
O.P. BOUNDARY	---

PARKING AREA STATEMENT

PARKING DETAIL FOR TENAMENT WITH BUILT AREA UP TO 66 SQ.MT.		PARKING DETAIL FOR TENAMENT WITH BUILT AREA MORE THAN 66 SQ.MT.		TOTAL REQUIRED PARKING SQ.MT.	TOTAL PARKING PROPOSED SQ.MT.	NO. OF DWELLING UNIT	PARKING PROPOSED IN NO. OF CAR	PARKING PROPOSED IN NO. OF SCOOTER
PROPOSED F.S.I. AREA SQ.MT.	REQUIRED PARKING @ 10% OF F.S.I.	PROPOSED F.S.I. AREA SQ.MT.	REQUIRED PARKING @ 10% OF F.S.I.					
1	2	3	4	5=2+4	6	7	8	9
12219.84 SQ.MT.	1221.98 SQ.MT.	---	---	1221.98 SQ.MT.	2661.69 SQ.MT.	192	130	324

BUILT UP AREA TABLE

FLOOR	A	B	C	D	TOTAL
BASEMENT FLOOR	3490.61	---	---	---	3490.61
GROUND FLOOR	310.60	310.60	310.60	310.60	1242.40
FIRST FLOOR	310.60	310.60	310.60	310.60	1242.40
SECOND FLOOR	310.60	310.60	310.60	310.60	1242.40
THIRD FLOOR	310.60	310.60	310.60	310.60	1242.40
FOURTH FLOOR	310.60	310.60	310.60	310.60	1242.40
FIFTH FLOOR	310.60	310.60	310.60	310.60	1242.40
SIX FLOOR	310.60	310.60	310.60	310.60	1242.40
SEVEN FLOOR	310.60	310.60	310.60	310.60	1242.40
EIGHT FLOOR	310.60	310.60	310.60	310.60	1242.40
NINE FLOOR	310.60	310.60	310.60	310.60	1242.40
TEN FLOOR	310.60	310.60	310.60	310.60	1242.40
ELEVEN FLOOR	310.60	310.60	310.60	310.60	1242.40
TWELVE FLOOR	310.60	310.60	310.60	310.60	1242.40
STAIR CABIN	59.59	59.59	59.59	59.59	238.36
TOTAL	7588.00	4097.39	4097.39	4097.39	16880.17

F.S.I. AREA TABLE

FLOOR	A	B	C	D	TOTAL
GROUND FLOOR	254.58	254.58	254.58	254.58	1018.32
FIRST FLOOR	254.58	254.58	254.58	254.58	1018.32
SECOND FLOOR	254.58	254.58	254.58	254.58	1018.32
THIRD FLOOR	254.58	254.58	254.58	254.58	1018.32
FOURTH FLOOR	254.58	254.58	254.58	254.58	1018.32
FIFTH FLOOR	254.58	254.58	254.58	254.58	1018.32
SIX FLOOR	254.58	254.58	254.58	254.58	1018.32
SEVEN FLOOR	254.58	254.58	254.58	254.58	1018.32
EIGHT FLOOR	254.58	254.58	254.58	254.58	1018.32
NINE FLOOR	254.58	254.58	254.58	254.58	1018.32
TEN FLOOR	254.58	254.58	254.58	254.58	1018.32
ELEVEN FLOOR	254.58	254.58	254.58	254.58	1018.32
TWELVE FLOOR	254.58	254.58	254.58	254.58	1018.32
TOTAL	3054.96	3054.96	3054.96	3054.96	12219.84

PAID F.S.I. AREA TABLE

PLOT AREA	PERMISSIBLE F.S.I. @ 0.80	PERMISSIBLE F.S.I. @ 2.70	PROPOSED F.S.I.	NET PAYABLE F.S.I.
4566.50	2739.90	12329.55	12219.84	12219.84 - 2739.90 = 9479.94

TENTATIVE BUILT UP AND CARPET AREA

BUILDING TYPE	TYPE	NOS.	B.U.A. PER TENAMENT	C.A. PER TENAMENT
A-TYPE (R.A.H.)	A-TYPE	48	63.66 SQ.MT.	58.70 SQ.MT.
B-TYPE (R.A.H.)	B-TYPE	48	63.66 SQ.MT.	58.70 SQ.MT.
C-TYPE (R.A.H.)	C-TYPE	48	63.66 SQ.MT.	58.70 SQ.MT.
D-TYPE (R.A.H.)	D-TYPE	48	63.66 SQ.MT.	58.70 SQ.MT.

Development permission is granted subject to the condition that it shall be the responsibility of the applicant and the Architect / Engineer / Surveyor / Structural designer, to follow the relevant I. S. Specification in structural design to ensure safety of the buildings, and as just structural designs are not verified.

A AREA STATEMENT (SEE SCHEDULE 2A)

AREA STATEMENT FOR LAND		BUILDING HEIGHT IN METERS		NUMBER OF FLOORS	
NO.	TITLE	REQUIRED	PROPOSED	REQUIRED	PROPOSED
1	1 TO 124	45.00 MT.	45.00 MT.	GR-14TH	GR-14TH
2	2	45.00 MT.	45.00 MT.	GR-14TH	GR-14TH
3	3	45.00 MT.	45.00 MT.	GR-14TH	GR-14TH
4	4	45.00 MT.	45.00 MT.	GR-14TH	GR-14TH
100	100	45.00 MT.	45.00 MT.	GR-14TH	GR-14TH


PAID FSI / Builtup Area Calculation

Floor	B/U	FSI	Balance FSI	PAID FSI	PAID B/U
Besemet	3490.61	0	0	0	0
Ground	1242.4	0	0	0	0
1	1242.4	1018.32	2036.64	0	0
2	1242.4	1018.32	3054.96	0	0
3	1242.4	1018.32	703.26	315.06	384.39
4	1242.4	1018.32	0	1018.32	1242.4
5	1242.4	1018.32	0	1018.32	1242.4
6	1242.4	1018.32	0	1018.32	1242.4
7	1242.4	1018.32	0	1018.32	1242.4
8	1242.4	1018.32	0	1018.32	1242.4
9	1242.4	1018.32	0	1018.32	1242.4
10	1242.4	1018.32	0	1018.32	1242.4
11	1242.4	1018.32	0	1018.32	1242.4
12	1242.4	1018.32	0	1018.32	1242.4
Stair Cabin	238.36	0	0	0	238.36
TOTAL	19880.17	12219.84	---	9479.94	11804.35

ADJ. 92 R-7



SUB DIVISION - 2
4566.50 SQ.MT.

LAYOUT PLAN
SCALE 1cm = 4.0 mt.

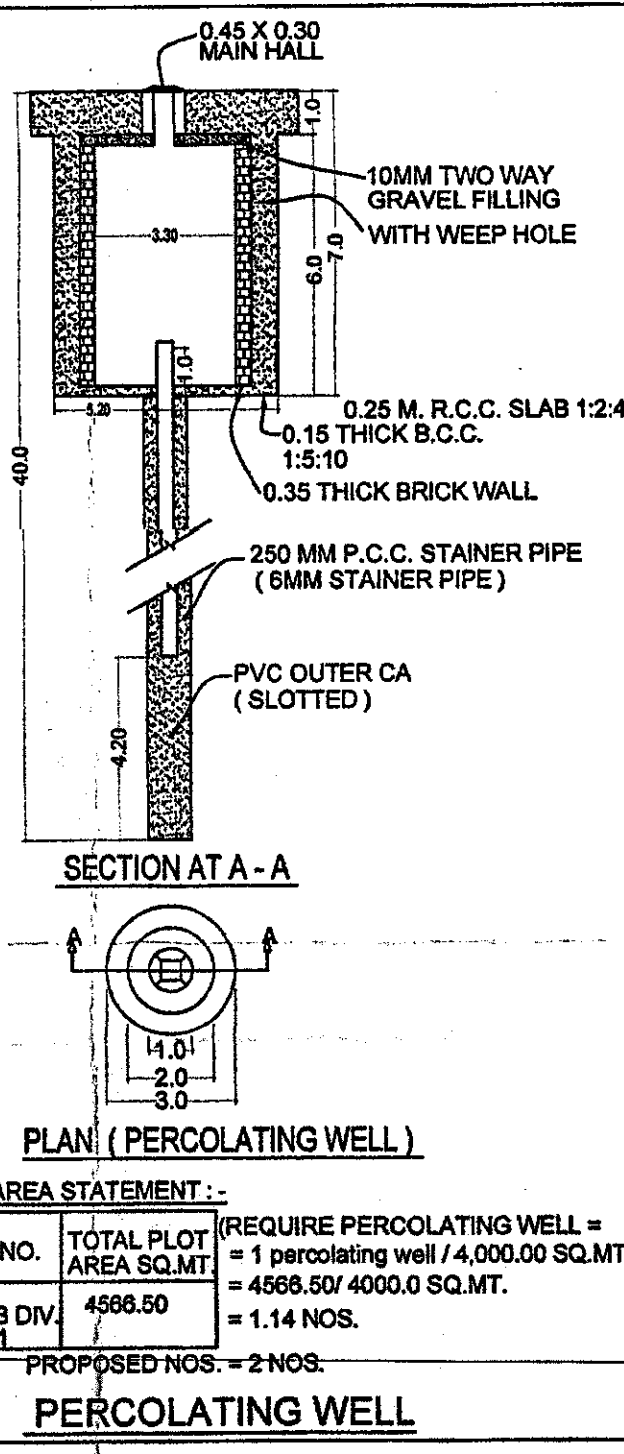

AREA STATEMENT

PLOT AREA	= 4566.50 SQ.MT.
REQ. C.O.P. 10%	= 456.65 SQ.MT.
PROP. C.O.P.	= 456.97 SQ.MT.
PROP. B.U.P.	= 1242.40 SQ.MT.
PERM. F.S.I. 2.70	= 12329.55 SQ.MT.
PROP. F.S.I.	= 12219.84 SQ.MT.
F.S.I. CONSUMED	= 2.68

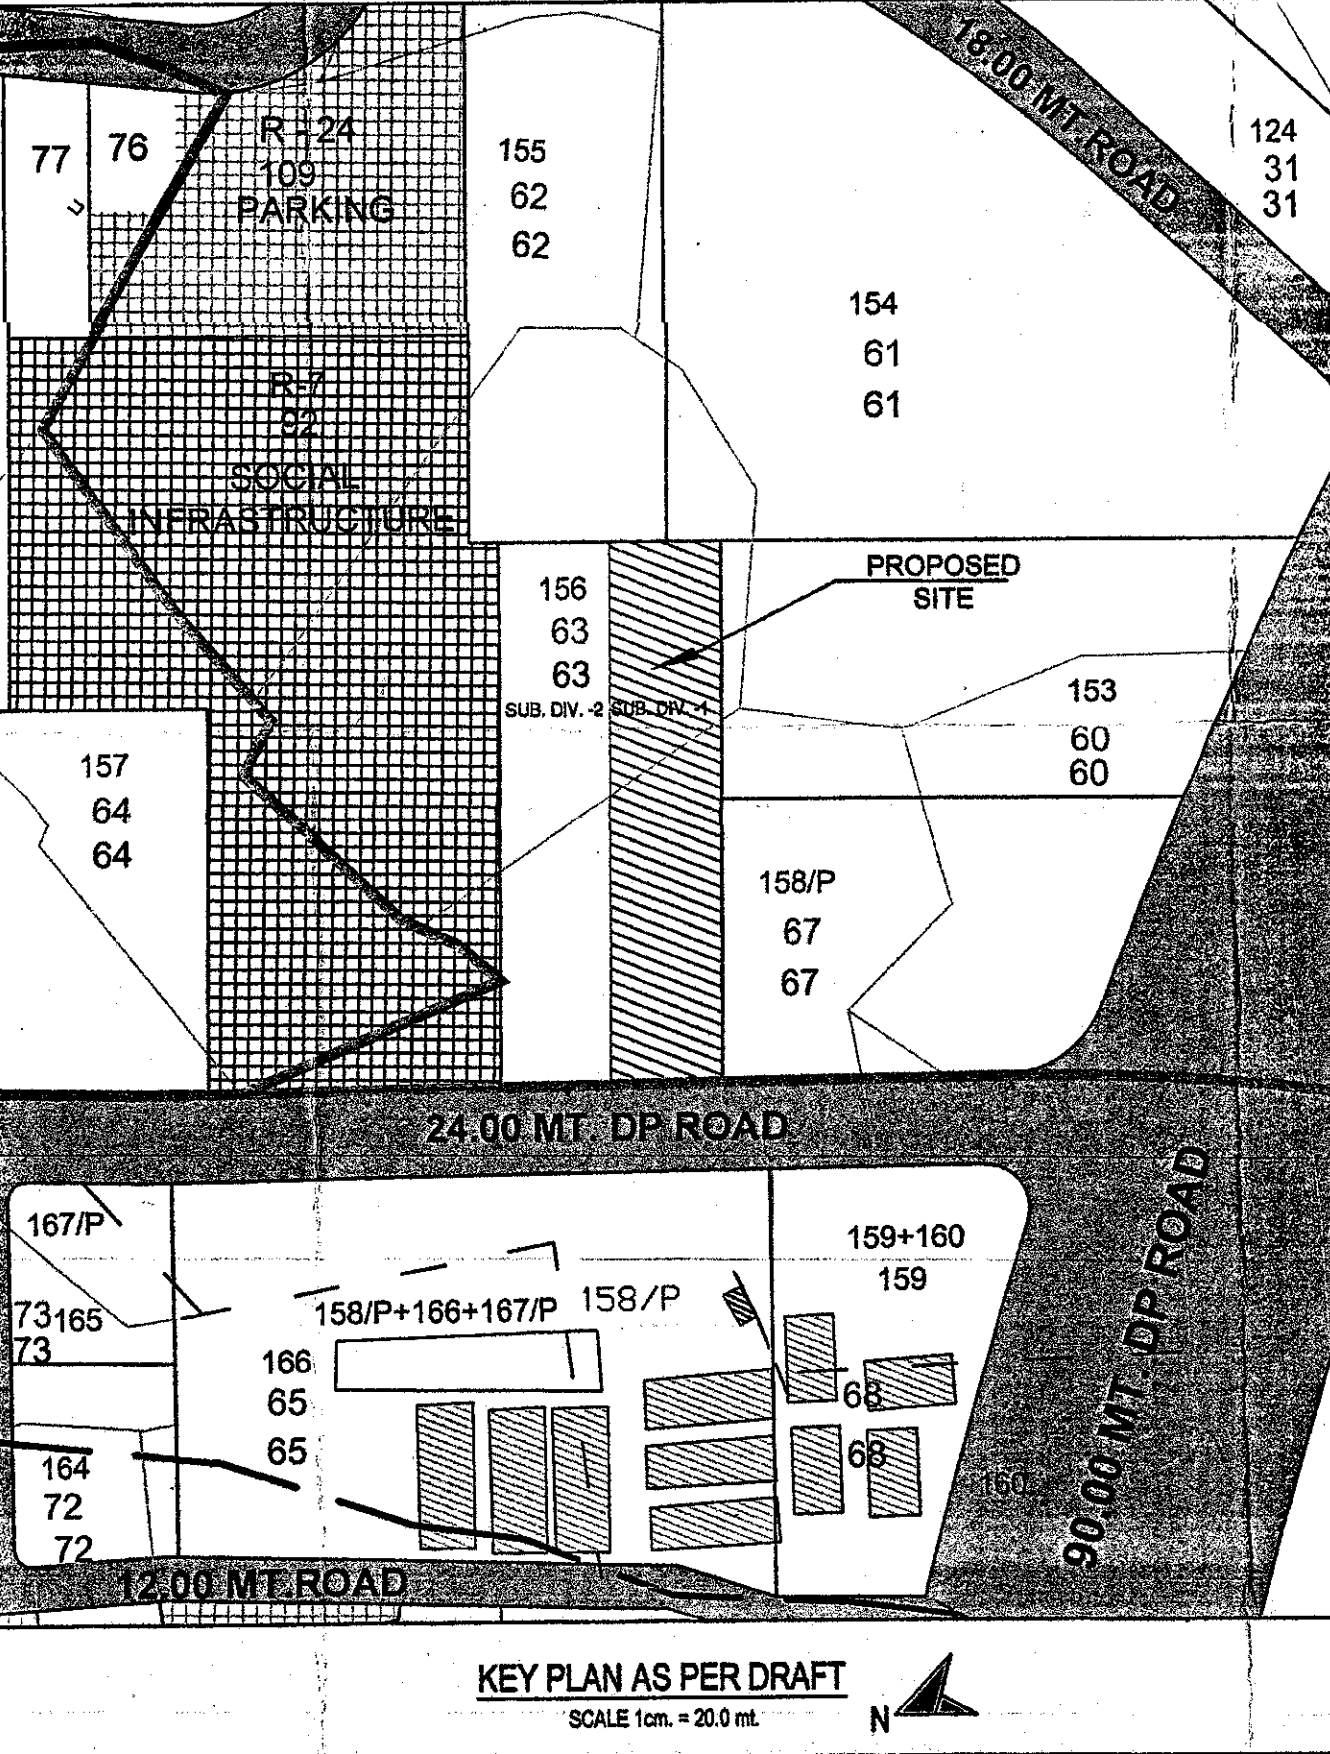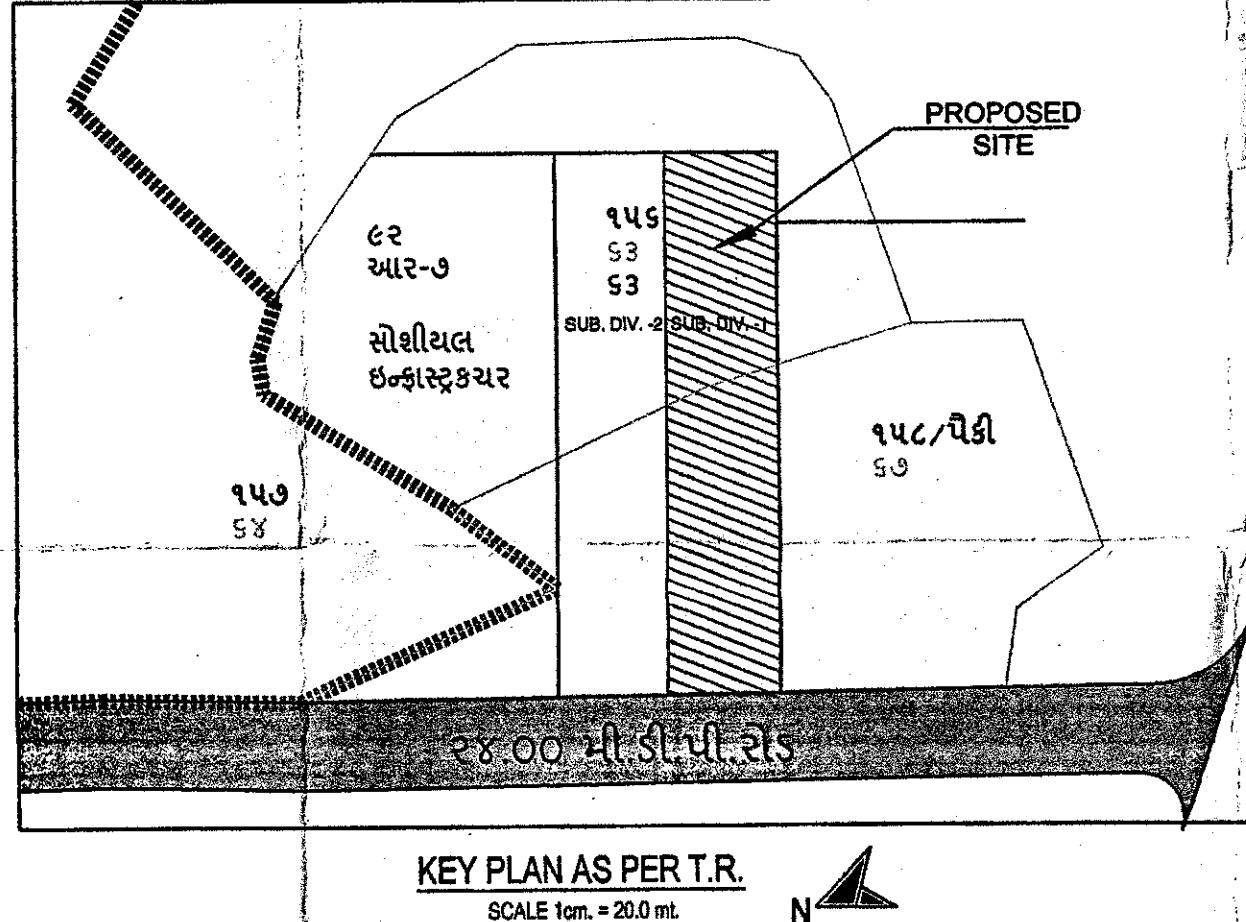

19	GROUND COVERAGE		1042.40	
----	-----------------	--	---------	--	--	