

STAMP OF APPROVAL

[illegible]

DATE : 09-10-17
SCALE : 1:100
DEALT BY : NaYaN
FILE No. : 322

DRG. NO.: SD/101

SCHEDULE OF OPENING		
NO.	SIZE	DESCRIPTION
1	1.06 X 2.10	T.W. FRAME DOOR
2	0.90 X 2.10	T.W. FRAME DOOR
2	0.75 X 2.10	MARBLE FRAME DOOR
1	1.80 X 1.50	ALU. FRAME WINDOW
2	0.90 X 1.50	ALU. FRAME WINDOW
2	0.90 X 0.90	ALU. FRAME WINDOW
3	1.20 X 1.50	ALU. FRAME WINDOW
	0.45 X 0.90	ALU. FRAME VENTILATOR

PROPOSED LAYOUT & BUILDING
PLAN OF THE PURPOSE FOR
NEW RISE RESIDENTIAL BUILDING
IN S. Nos. 281/1+2/PLOT 26
281/1+2/PLOT 27 OF
LAGE CHALA, TA. VAPI,
DIST. VALSAD. FOR
ATTAMBAH CHHIBUHAH PATEL
SHIKHUMAR A. JAIN
NER

SIGNATURE

ord No. :- VM/Stru-de/188/05

Chartered engineer

Grain Processing

consulting structural consultants
9, gayatri chambers
1st. flr., r.c.dutt rd.,
alkapuri, vadodara
(m)9638829844

ENGINEER SIGNATURE

AM ASSOCIATES







• D.C.E (CONSULTING ENGINEER)

MGAM ROAD NEAR AMBAJ MANDIR

ST. VALSAD (GUJ)
ob. No. +91 96012 51065

[illegible]








Sl. No.	ITEM	STE PLAN	BUILDING PLAN
1.	Ped Line	Thick Black	Thick Black
2.	Existing Street	Green	
3.	Future Street if any	Green Dotted	
4.	Permissible Building Use	Thick Dotted Black	
5.	Open Space	No Color	No Color
6.	Existing Works	Blue	Blue
7.	Work Proposed to be Demolished	Yellow Hatched	Yellow Hatched
8.	Proposed Work	Red	Red
9.	Drainage and sewerage work	Red dotted	Red dotted
10.	Water supply work	Black dotted thin	Black dotted thin
11.	Work without permission if started on file	Gray	Gray
12.	Approved Work	Yellow	Yellow

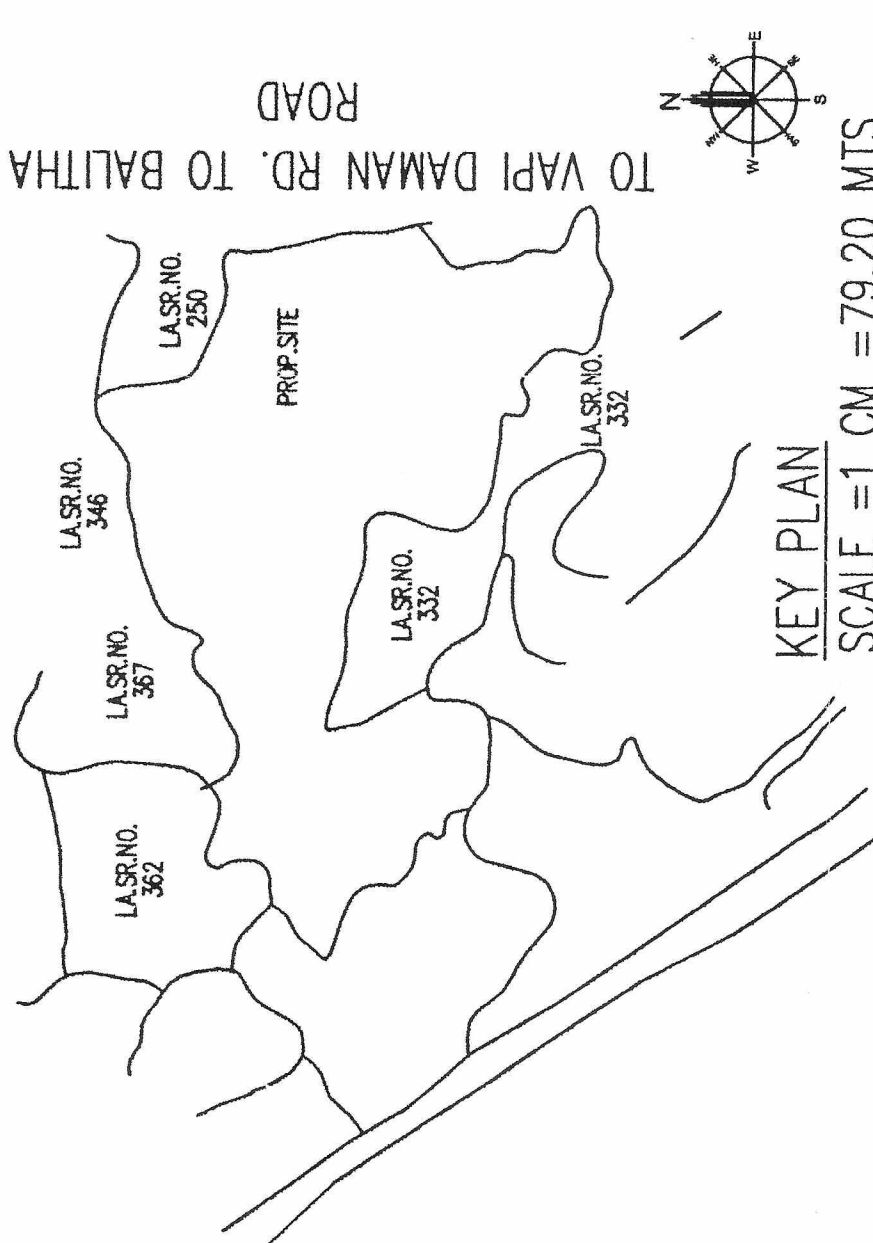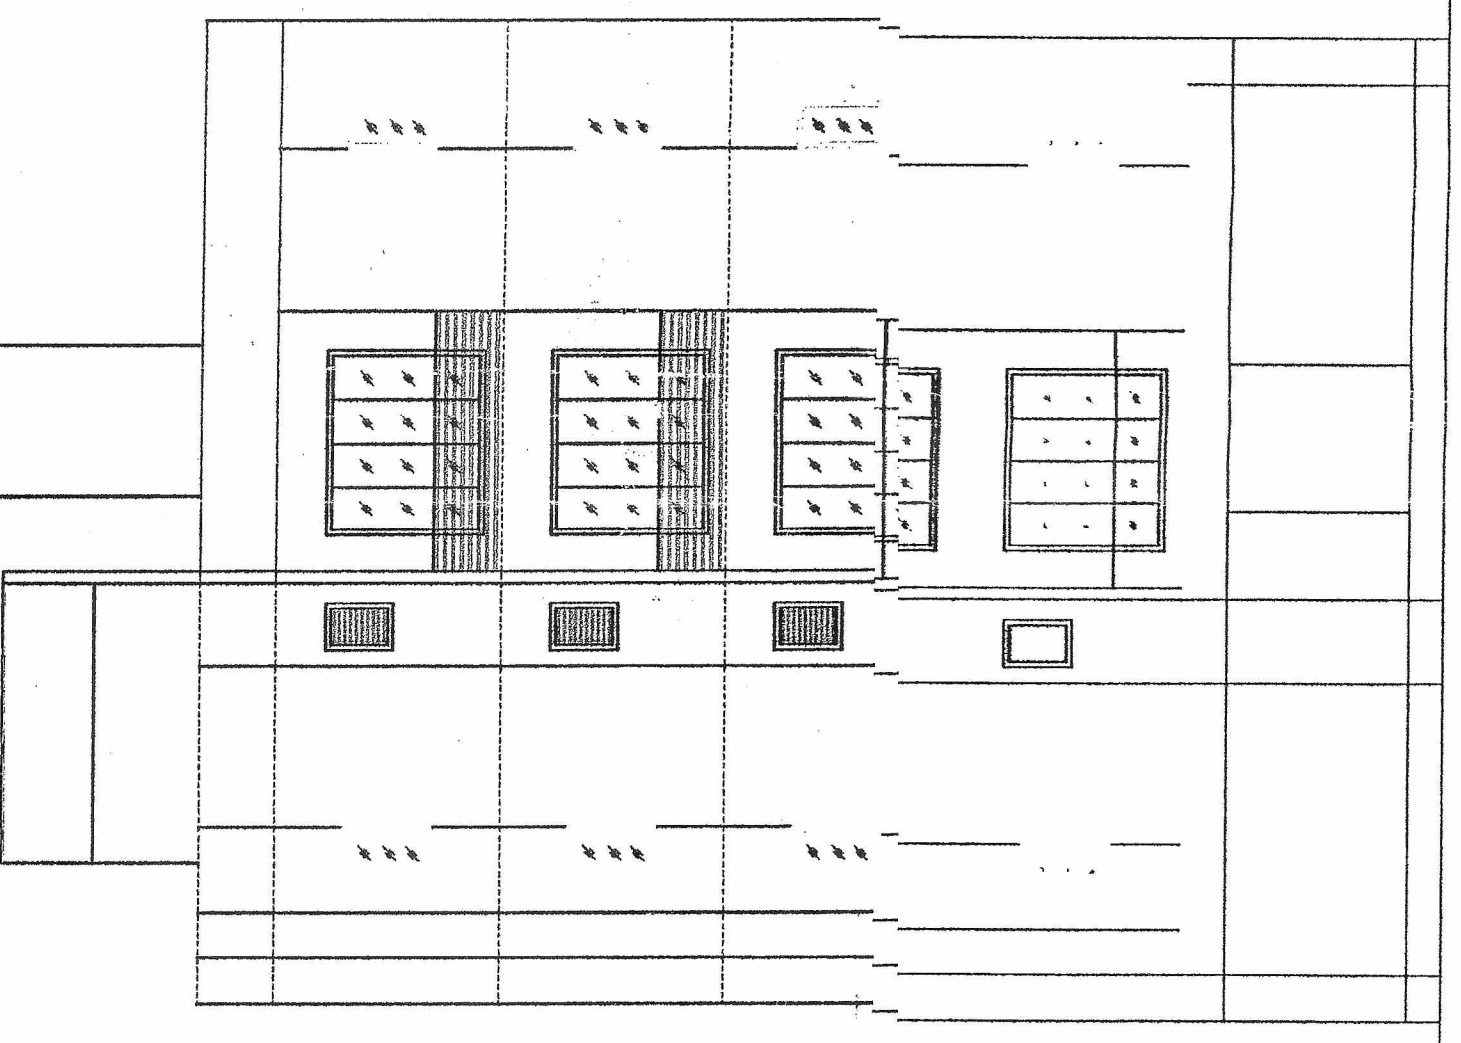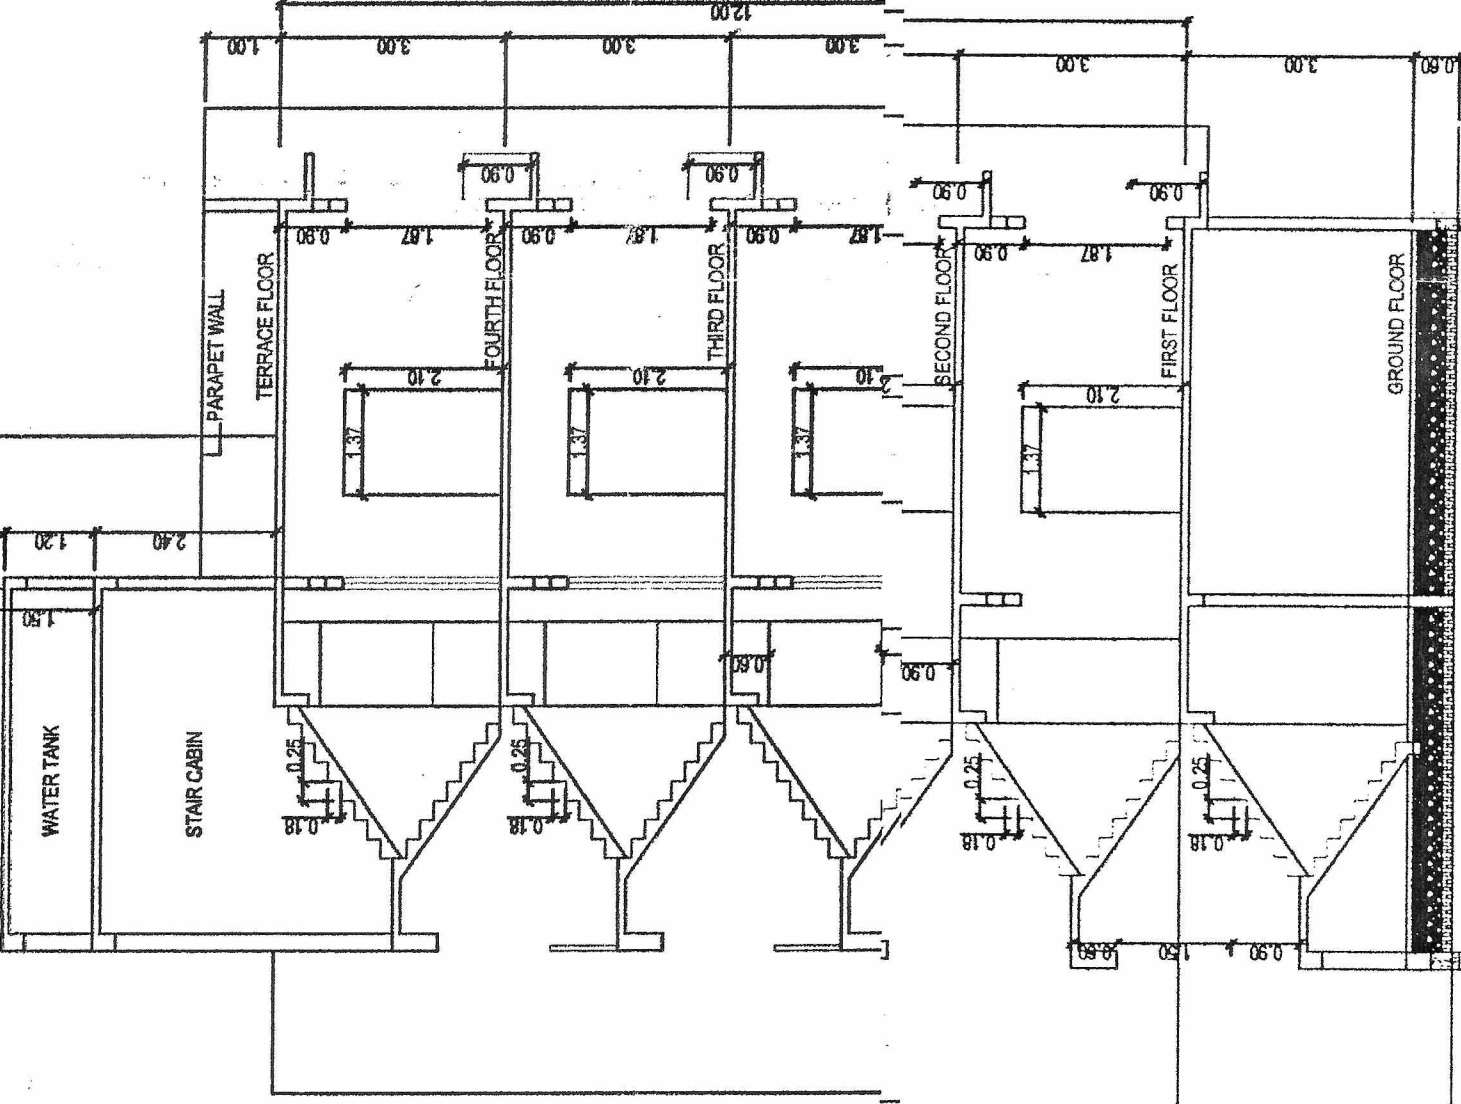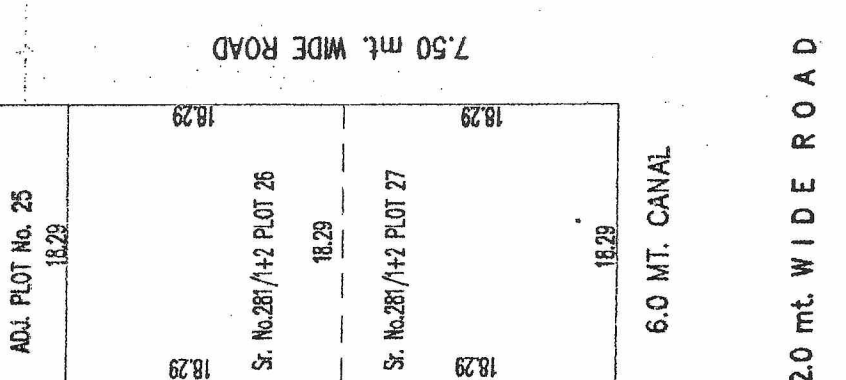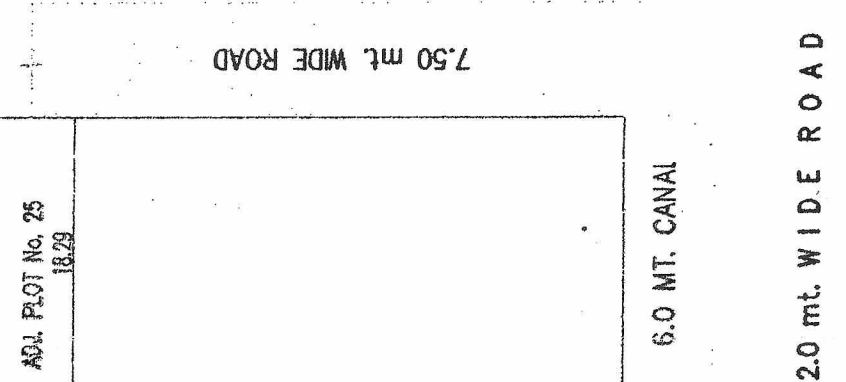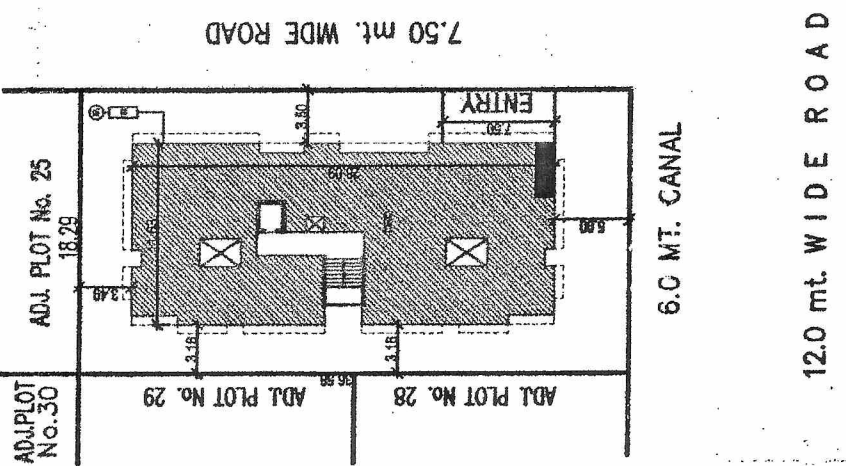

DENSITY CALCULATION					
GROUND FLOOR	FIRST FLOOR	SECOND FLOOR	THIRD FLOOR	FOURTH FLOOR	TOTAL UNITS
00	05	05	05	05	20

PROPOSED F.S.I. AREA	
GROUND FLOOR	:000.00 SQ.MT.
FIRST FLOOR	:277.55 SQ.MT.
SECOND FLOOR	:277.55 SQ.MT.
THIRD FLOOR	:277.55 SQ.MT.
FOURTH FLOOR	:277.55 SQ.MT.
TOTAL F.S.I. AREA	:1110.20 SQ.MT.

PROPOSED BUILT-UP AREA	
GROUND FLOOR	: 300.41 SQ.MT.
FIRST FLOOR	: 300.41 SQ.MT.
SECOND FLOOR	: 300.41 SQ.MT.
THIRD FLOOR	: 300.41 SQ.MT.
FOURTH FLOOR	: 300.41 SQ.MT.
TERRACE FLOOR	: 24.83 SQ.MT.
TOTAL BUILT-UP AREA	: 1526.88 SQ.MT.

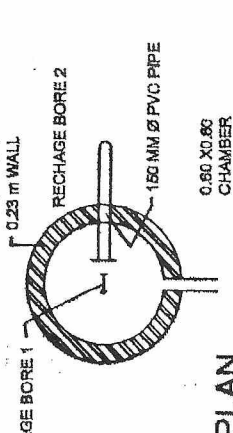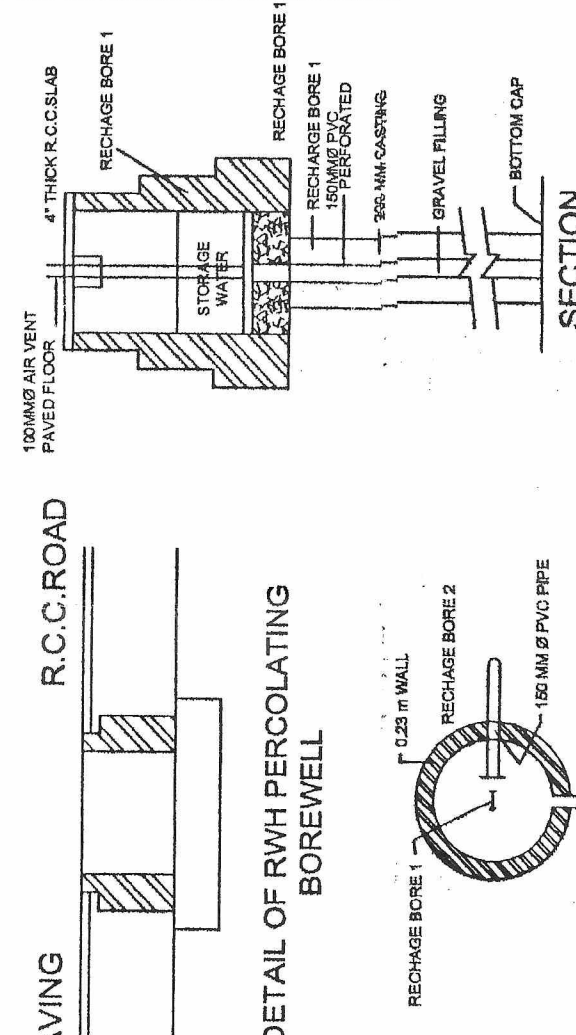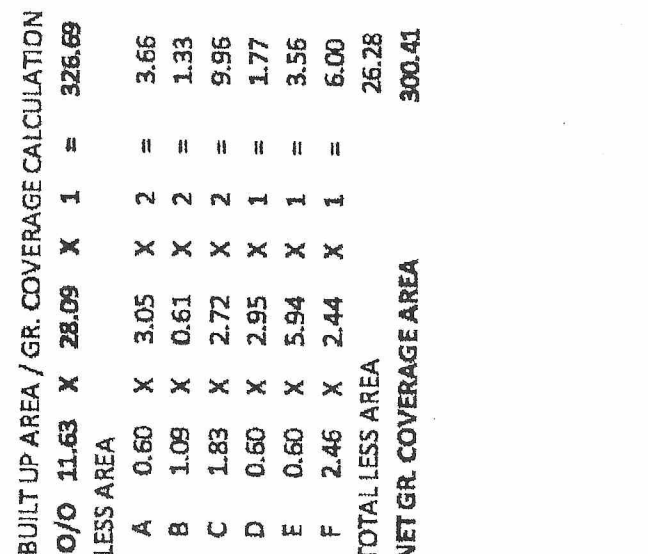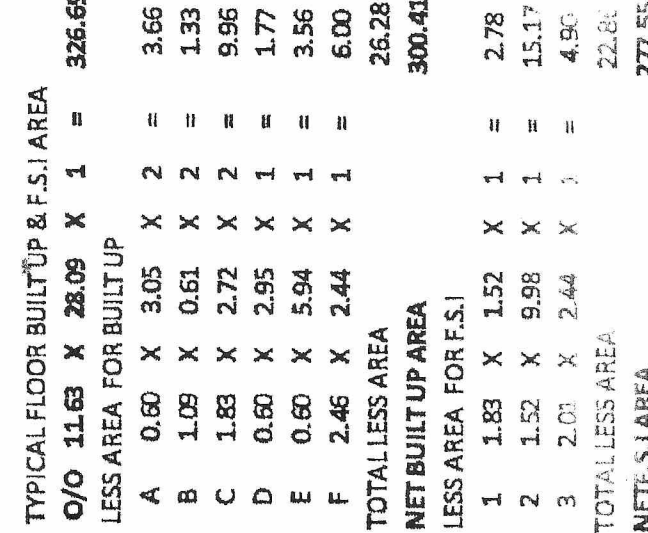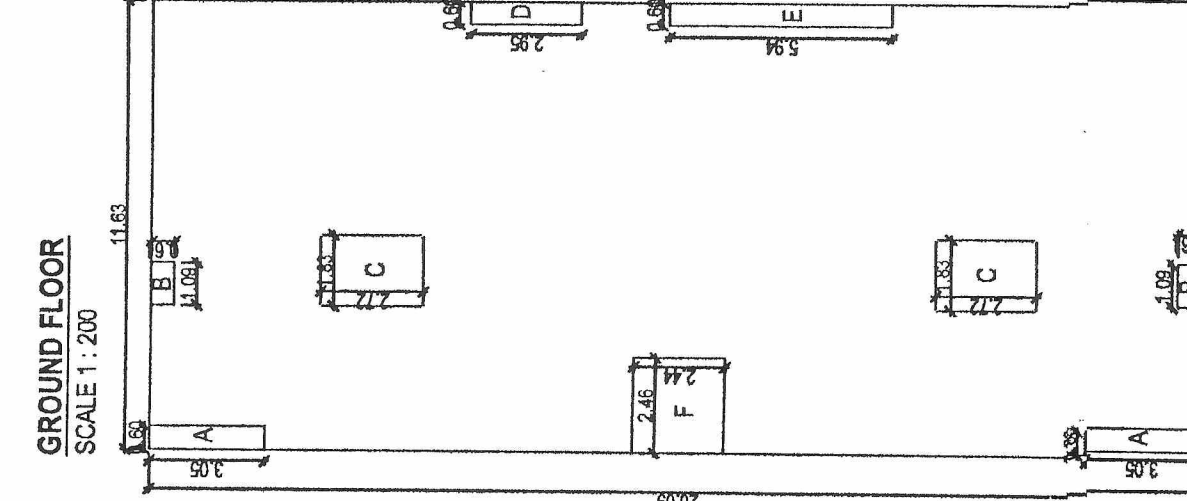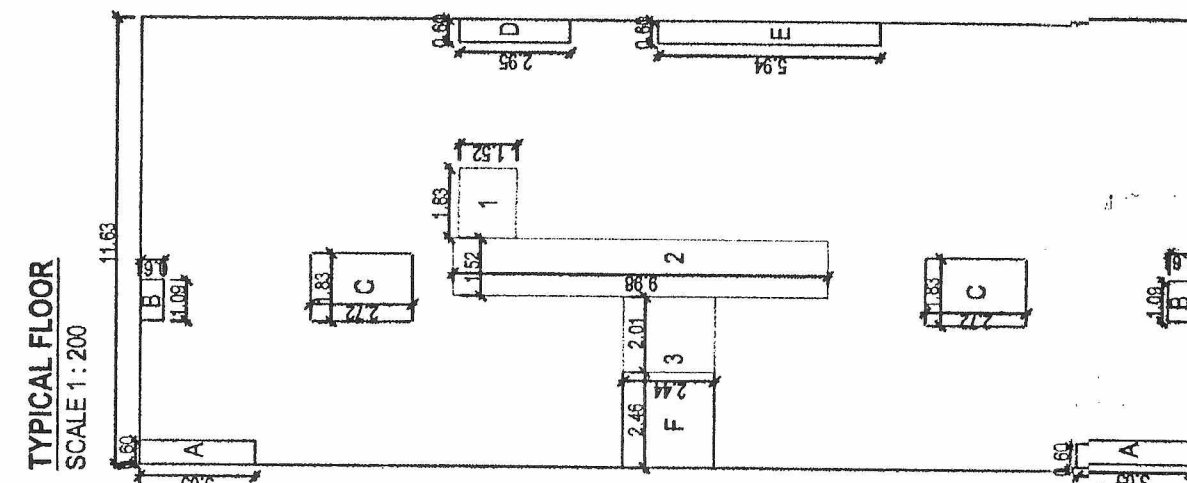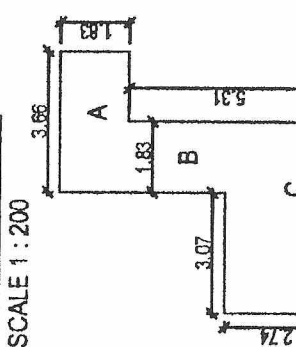

CERTIFICATE

CERTIFIED THAT THE S. No. 281/1+2/PLOT 26, & THE 281/1+2/PLOT 27 WAS SURVEYED BY ME AND THE DIMENSION OF SITE ETC. OF PLOT STATED ON PLAN AREA AS MEASURED ON SITE AND AREA SO WORK OUT TALLIES WITH THE DOCUMENT OF OWNER.

