
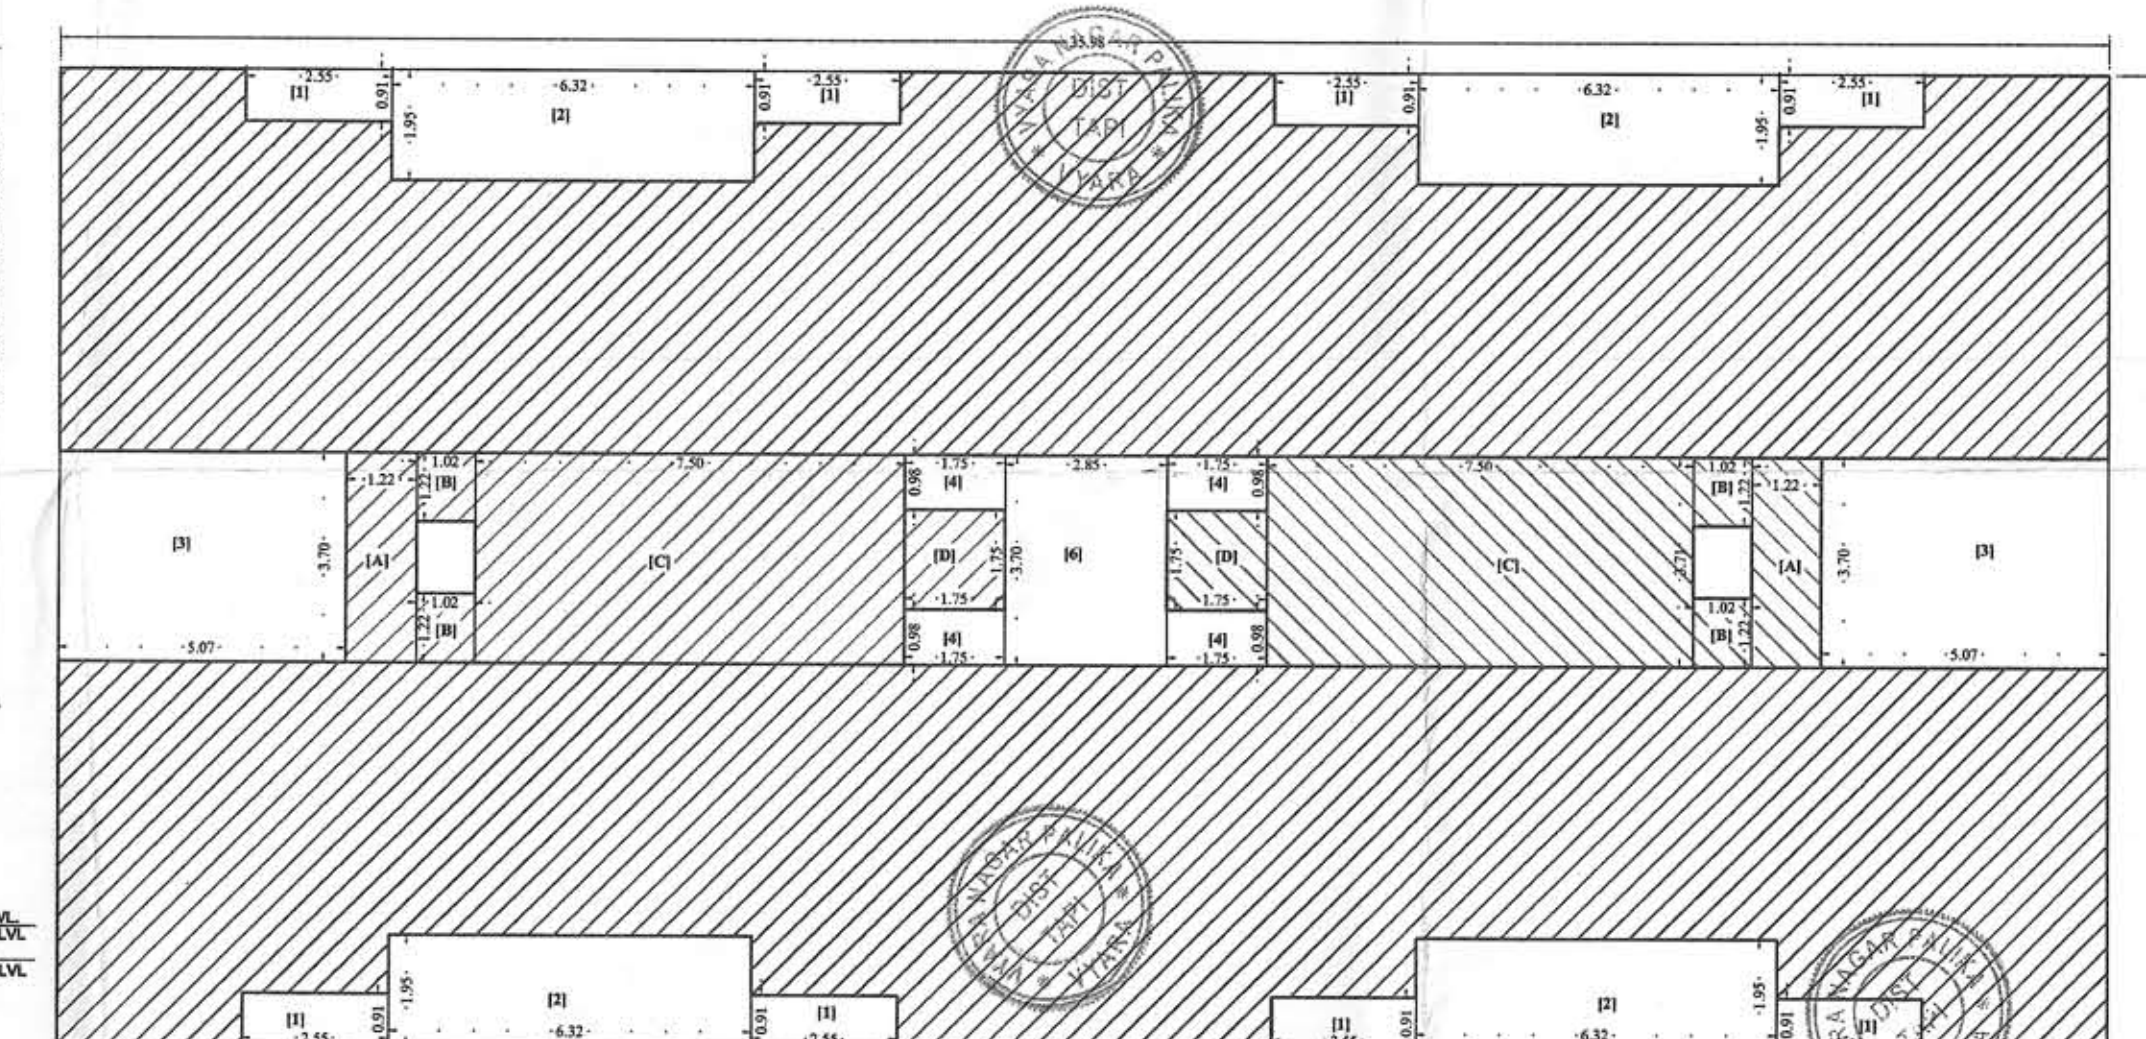
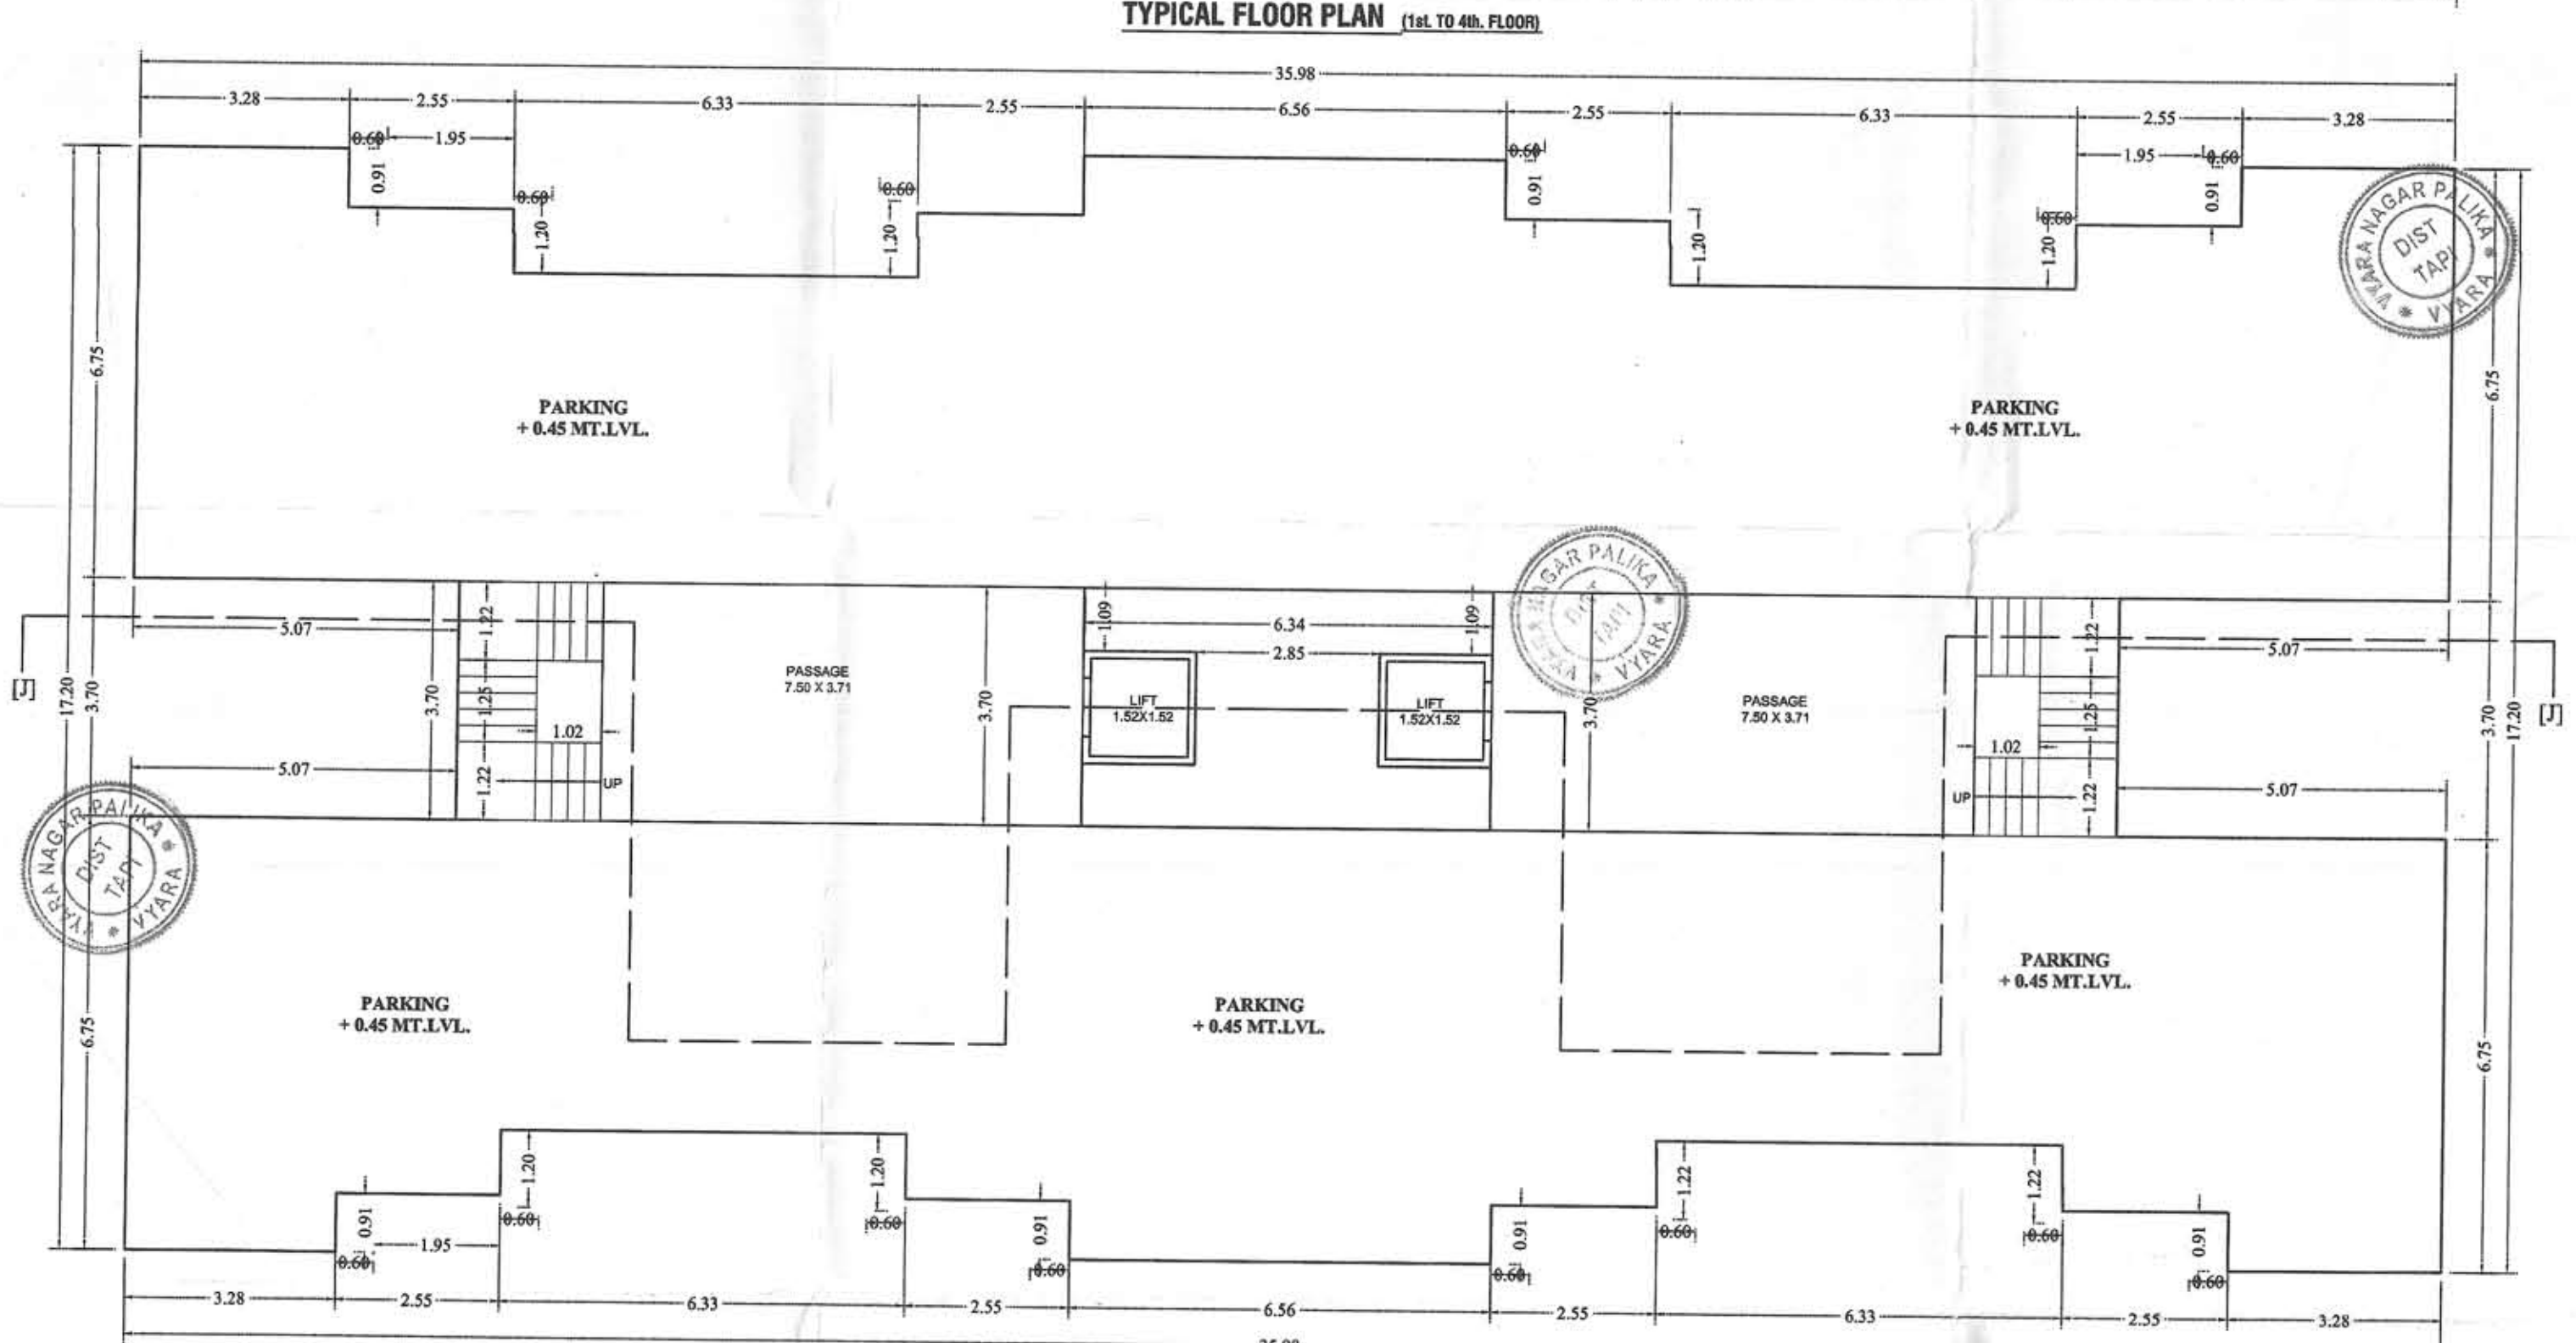
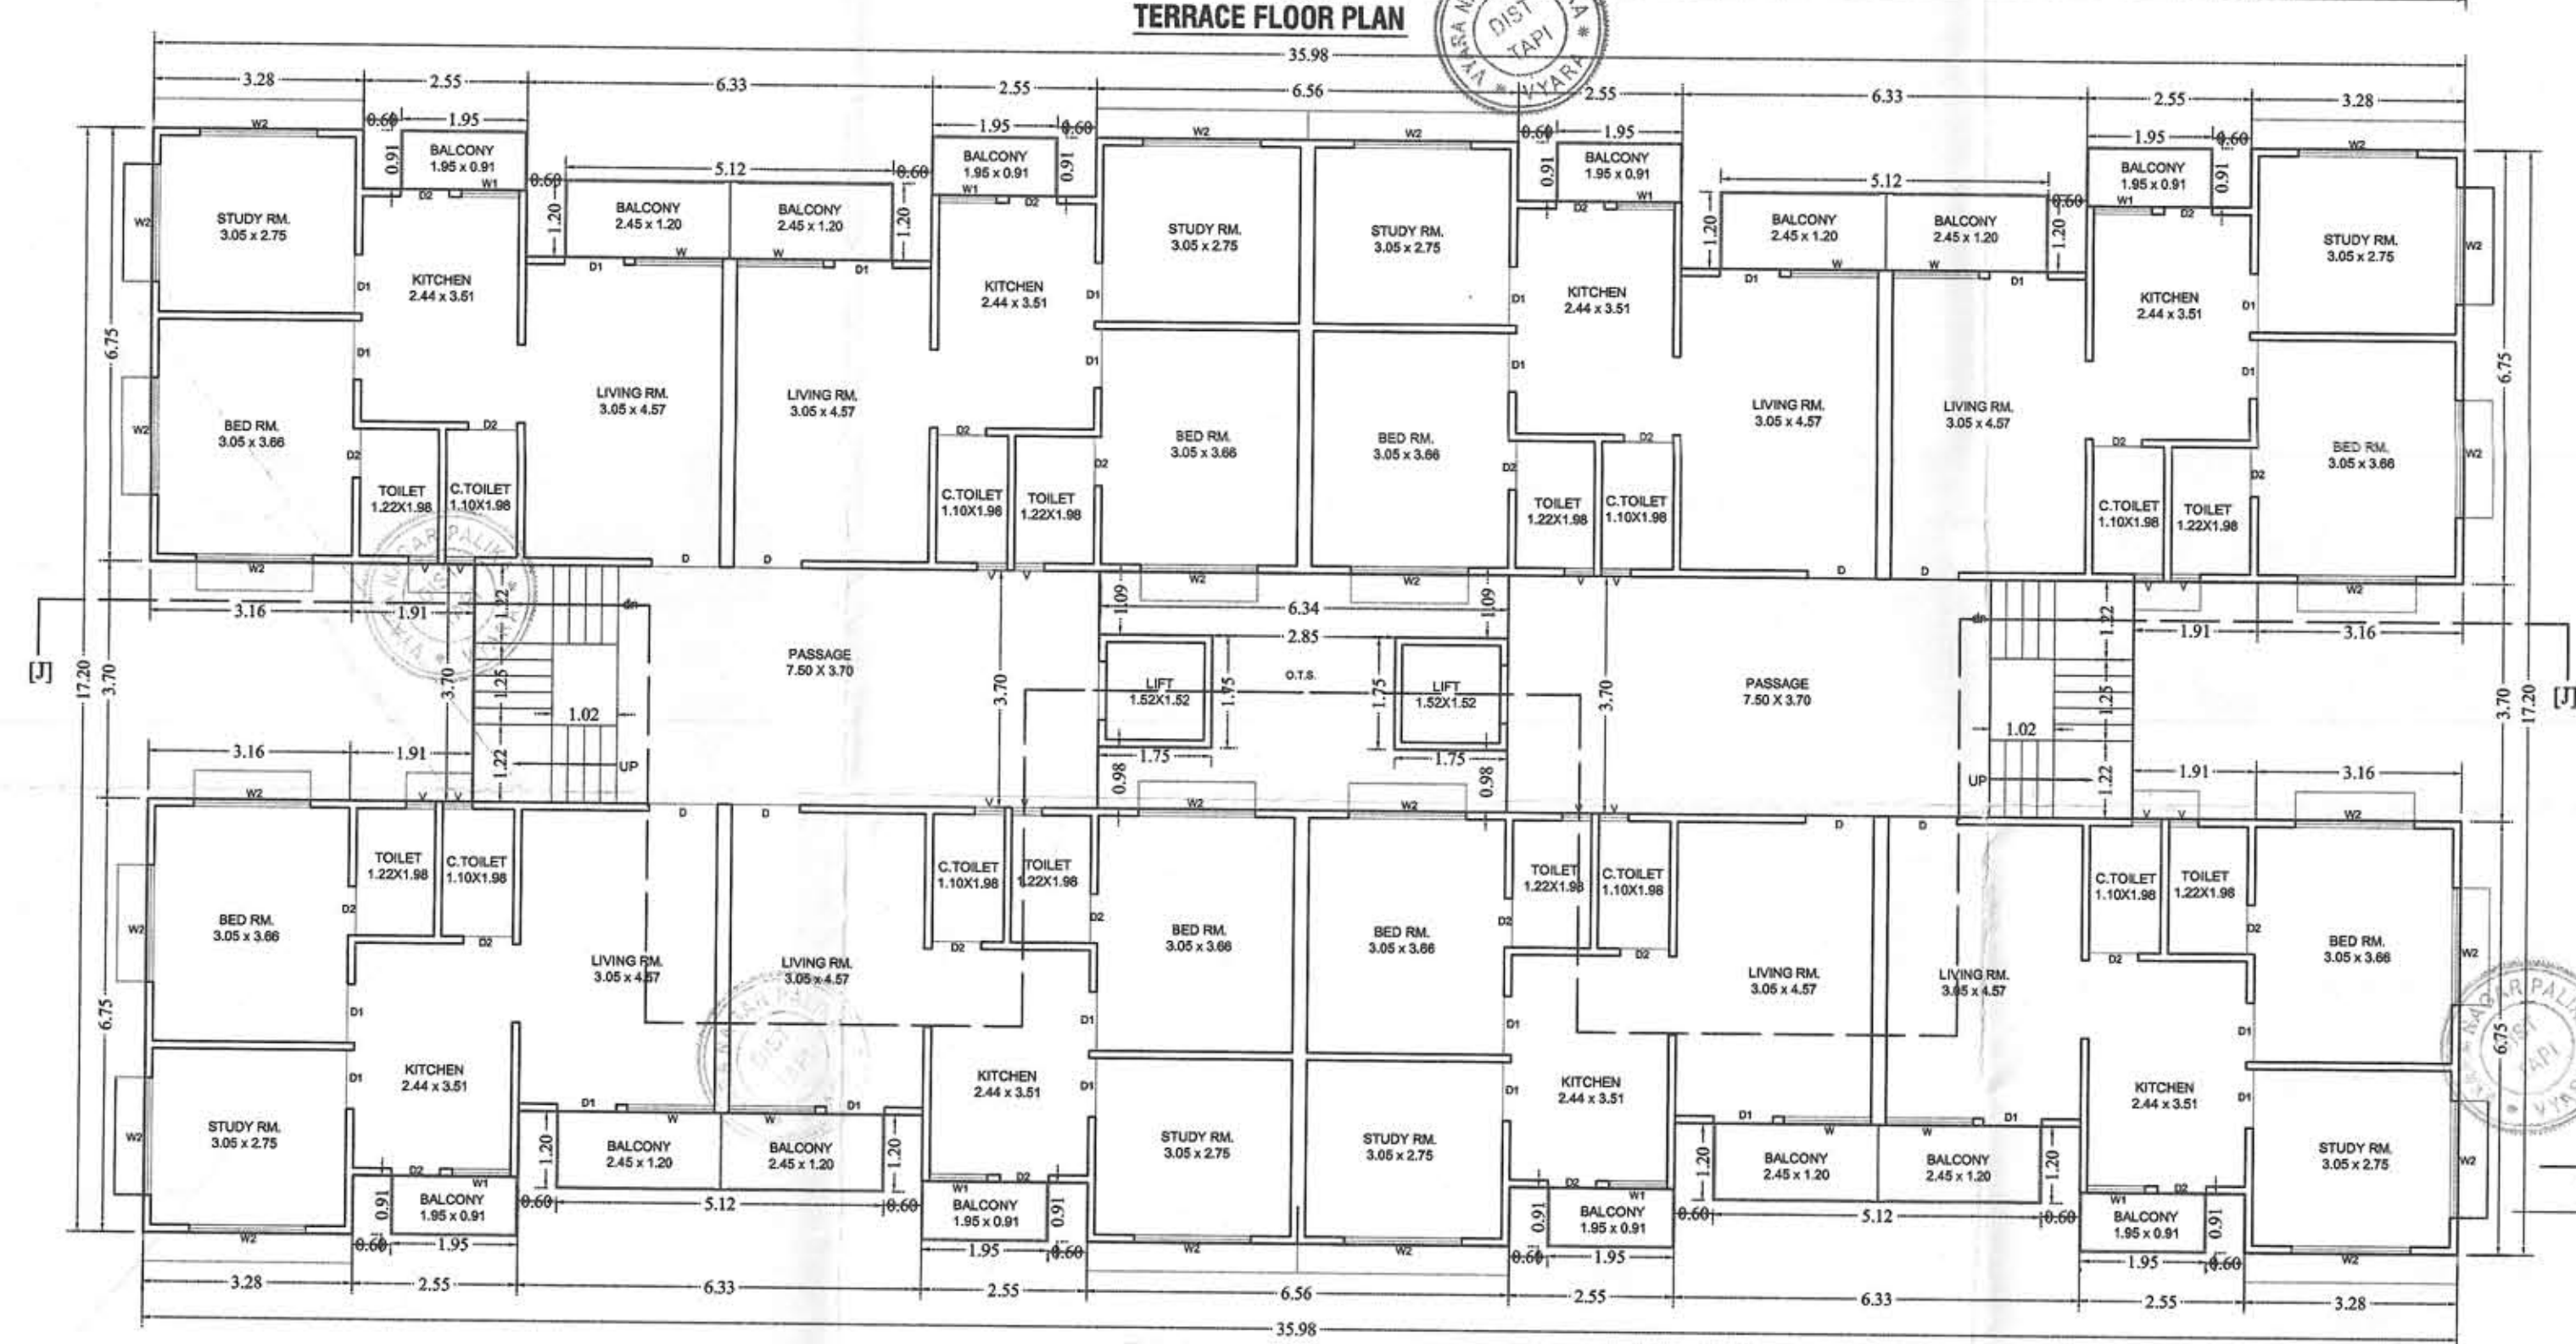


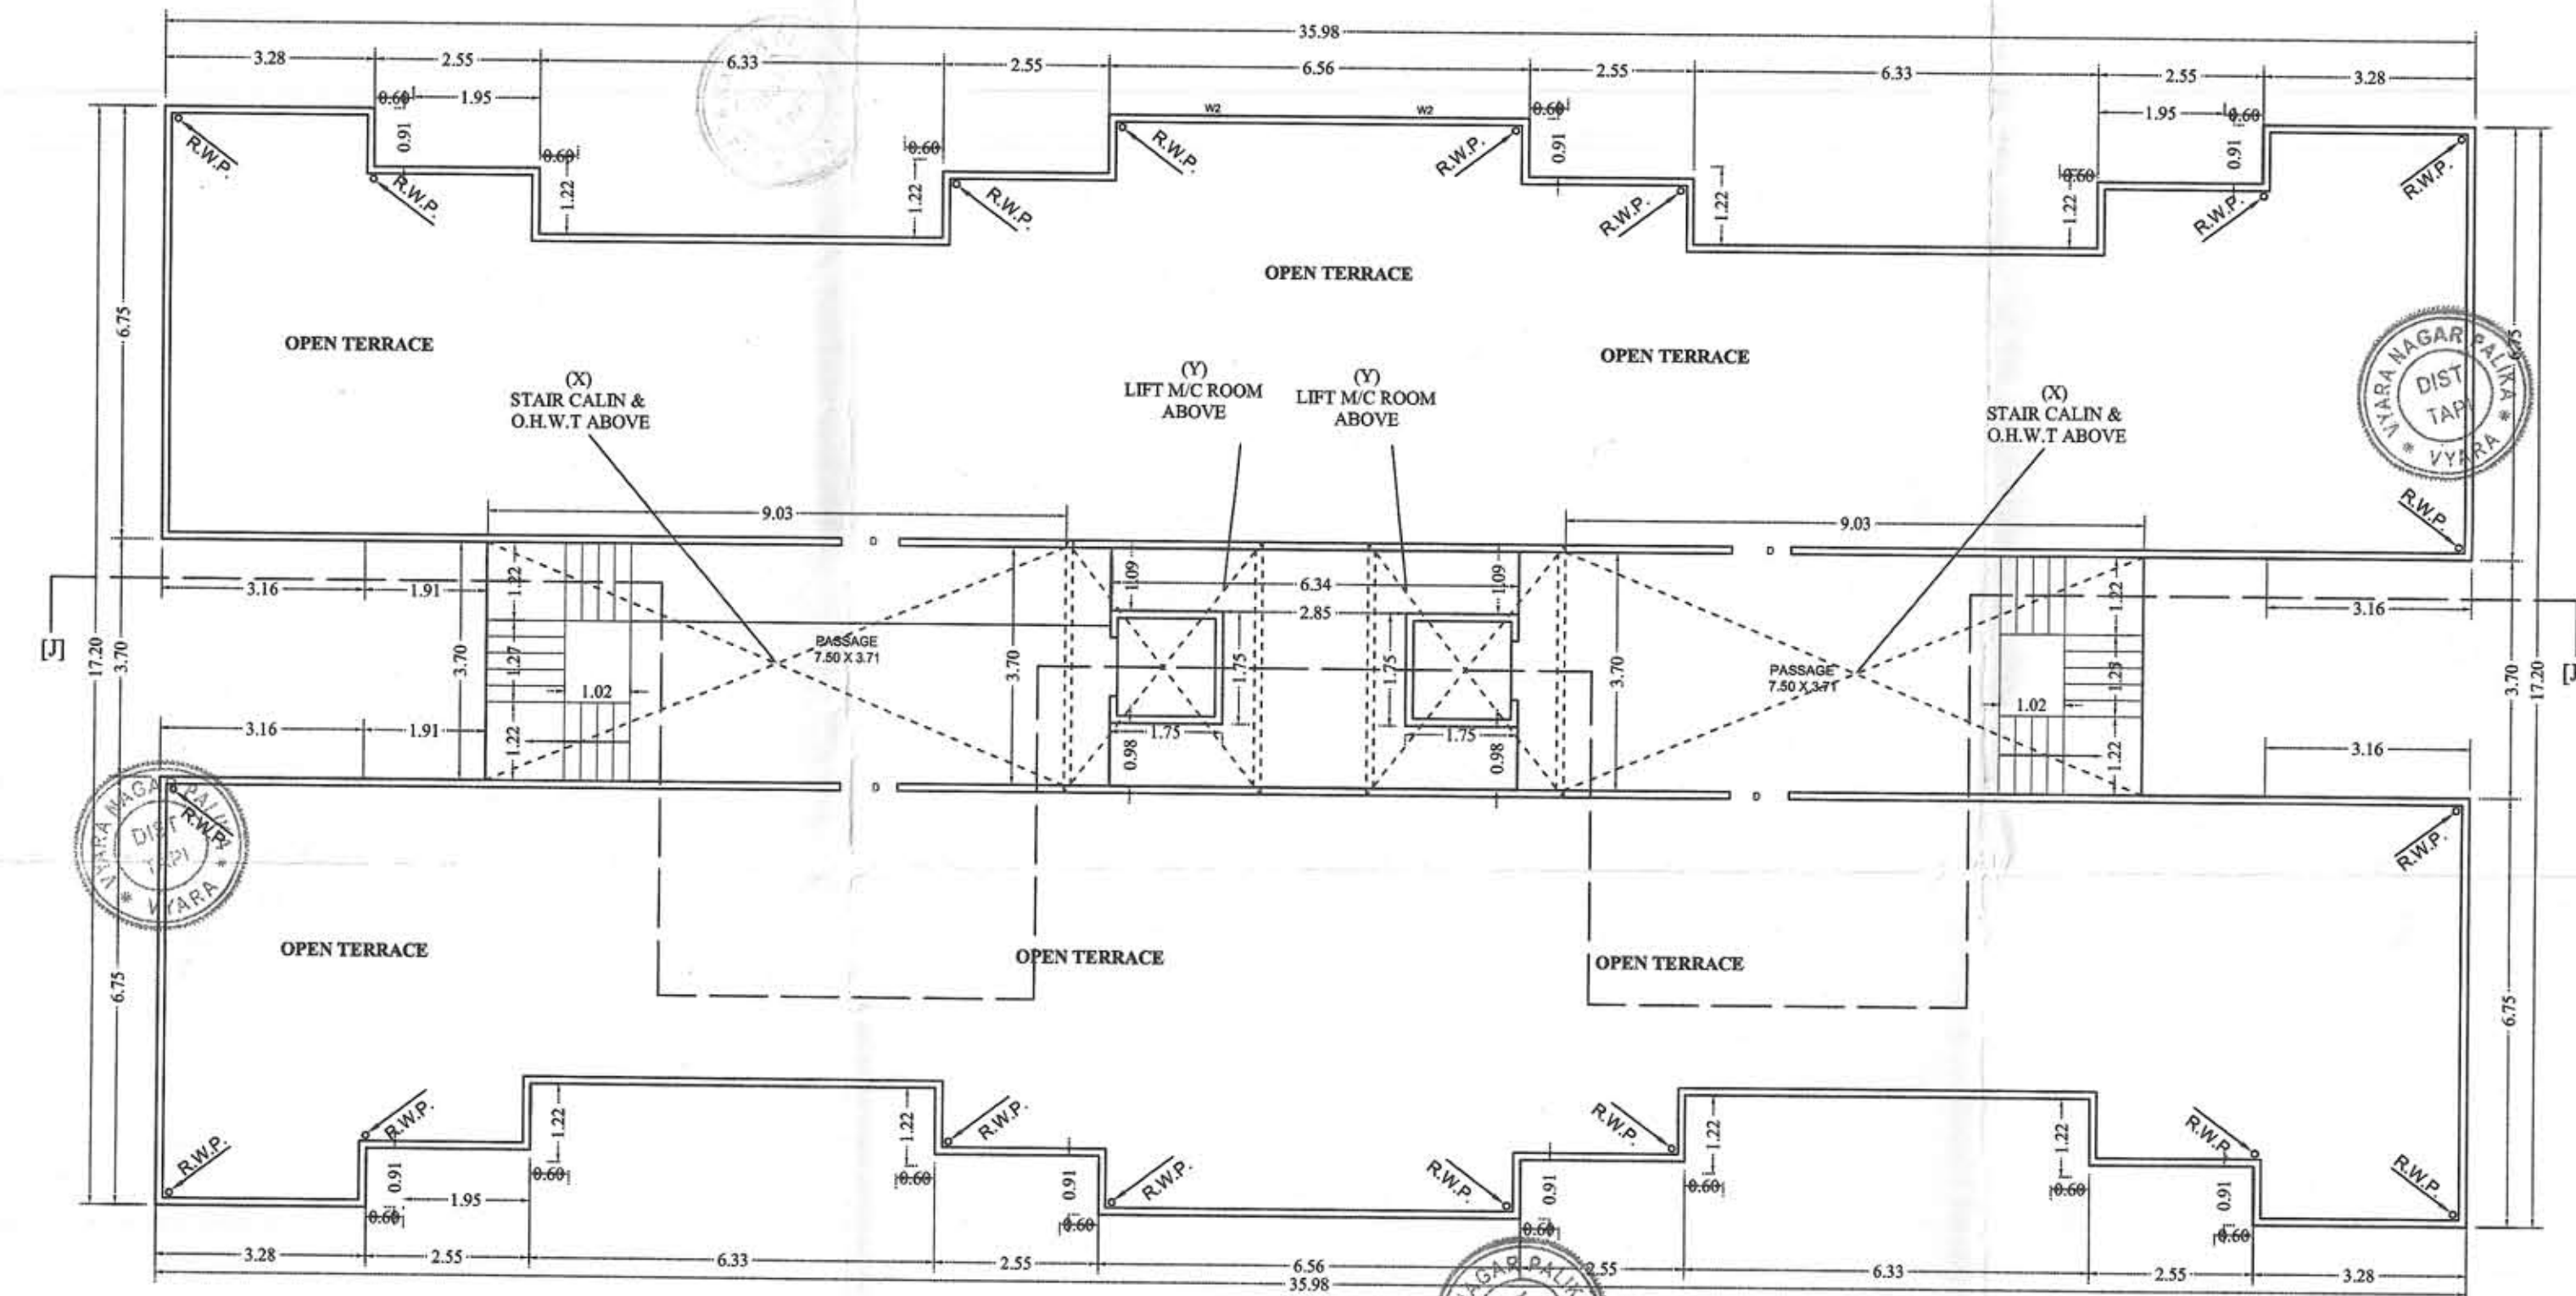

FLOOR	BUILT UP AREA CAL. BLDG.-J	F.S.I. AREA CAL. BLDG.-J
G.R.	82.66	82.66
1st. FLOOR	496.08	420.42
2nd. FLOOR	496.08	420.42
3rd. FLOOR	496.08	420.42
4th. FLOOR	496.08	420.42
STAIR & LIFT M.C.	89.46	
TOTAL	2156.44sq.mt.	1764.34sq.mt.

BUILT UP AREA CAL. @ 1st. FL TO 4th. FL.
= 35.98X 17.20 X 1
= 618.85 SQ.MT.
LESS
1) 0.91 X 2.55 X 8 = 18.56
2) 6.32 X 1.95 X 2 = 49.30
3) 5.07 X 3.70 X 2 = 37.51
4) 1.75 X 0.98 X 4 = 6.86
5) 2.85 X 3.70 X 1 = 10.54
TOTAL = 122.77 SQ.MT.
NET B.A. = 618.85 - 122.77 = 496.08 SQ.MT.

F.S.I. AREA CAL. @ 1st. TO 4th. FL.
NET B.A. = 496.08 SQ.MT.
LESS (STAIR & LIFT)
A) 1.22 X 3.70 X 2 = 9.02
B) 1.02 X 1.22 X 4 = 4.97
C) 7.50 X 3.70 X 2 = 55.55
D) 1.75 X 1.75 X 2 = 6.12
TOTAL = 75.66 SQ.MT.
NET F.S.I. AREA = 496.08 - 75.66 = 420.42 SQ.MT.

PERMISSIBLE BALCONY AREA CAL.
* TOTAL PERIMETRY OF BUILDING.
35.98 + 17.20 + 35.98 + 17.20 = 106.36 MTR.
= 83.18 SQ.MT.
PROPOSED BALCONY AREA CAL.
* B) 1.95 X 0.91 X 8 = 14.19
* D) 5.11 X 1.20 X 2 = 24.62
TOTAL = 38.81 SQ.MT.

BUILT UP AREA CAL. OF STAIR CABIN & LIFT MC ROOM
X) 9.14 X 3.70 X 2 = 67.63
Y) 2.95 X 3.70 X 2 = 21.83
TOTAL = 89.46 SQ.MT.

OPENING SCHEDULE	
D - DOOR	- 1.07 X 2.10
D1 - DOOR	- 0.91 X 2.10
D2 - DOOR	- 0.76 X 2.10
W1 - WINDOW	- 1.83 X 1.22
W1 - WINDOW	- 1.36 X 1.22
W2 - WINDOW	- 0.91 X 1.06
V - VENT.	- 0.46 X 0.46

PLANING POINT PROJECT CONSULTANT
A-507, City Centre
Lal Darwaza SUR.
Ph. : (0) 251-242

Schedule Of Opening	
DOOR	- D - 1.80X2.10
DOOR	- D1 - 0.80X2.10
DOOR	- D2 - 0.70X2.10
WINDOW	- W - 0.80X2.10
WINDOW	- W1 - 1.22X0.90
WINDOW	- W2 - 1.22X0.90
VENTILATION	- V - 0.40X0.40
Colour Notation	
PROPOSED WORK SHOWN AS	
OWNER SIGNATURE	
ARCHITECT SIGNATURE	
ARCHITECT	
PLANING POINT PROJECT CONSULTANT	
A-507, City Centre	
Lal Darwaza SUR.	
Ph. : (0) 251-242	
LIC. NO. : 09-90	
BLDG. NO. : 09-90	