



PRODUCED BY AN AUTODESK EDUCATIONAL PRODUCT

PRODUCED BY AN AUTODESK EDUCATIONAL PRODUCT

PRODUCED BY AN AUTODESK EDUCATIONAL PRODUCT




PRODUCED BY AN AUTODESK EDUCATIONAL PRODUCT

PRODUCED BY AN AUTODESK EDUCATIONAL PRODUCT

PRODUCED BY AN AUTODESK EDUCATIONAL PRODUCT

PRODUCED BY AN AUTODESK EDUCATIONAL PRODUCT


REVISED LAY OUT & BUILDING PLAN FOR BLOCK NO-153,
VILLAGE - DASRATH, VADODARA.

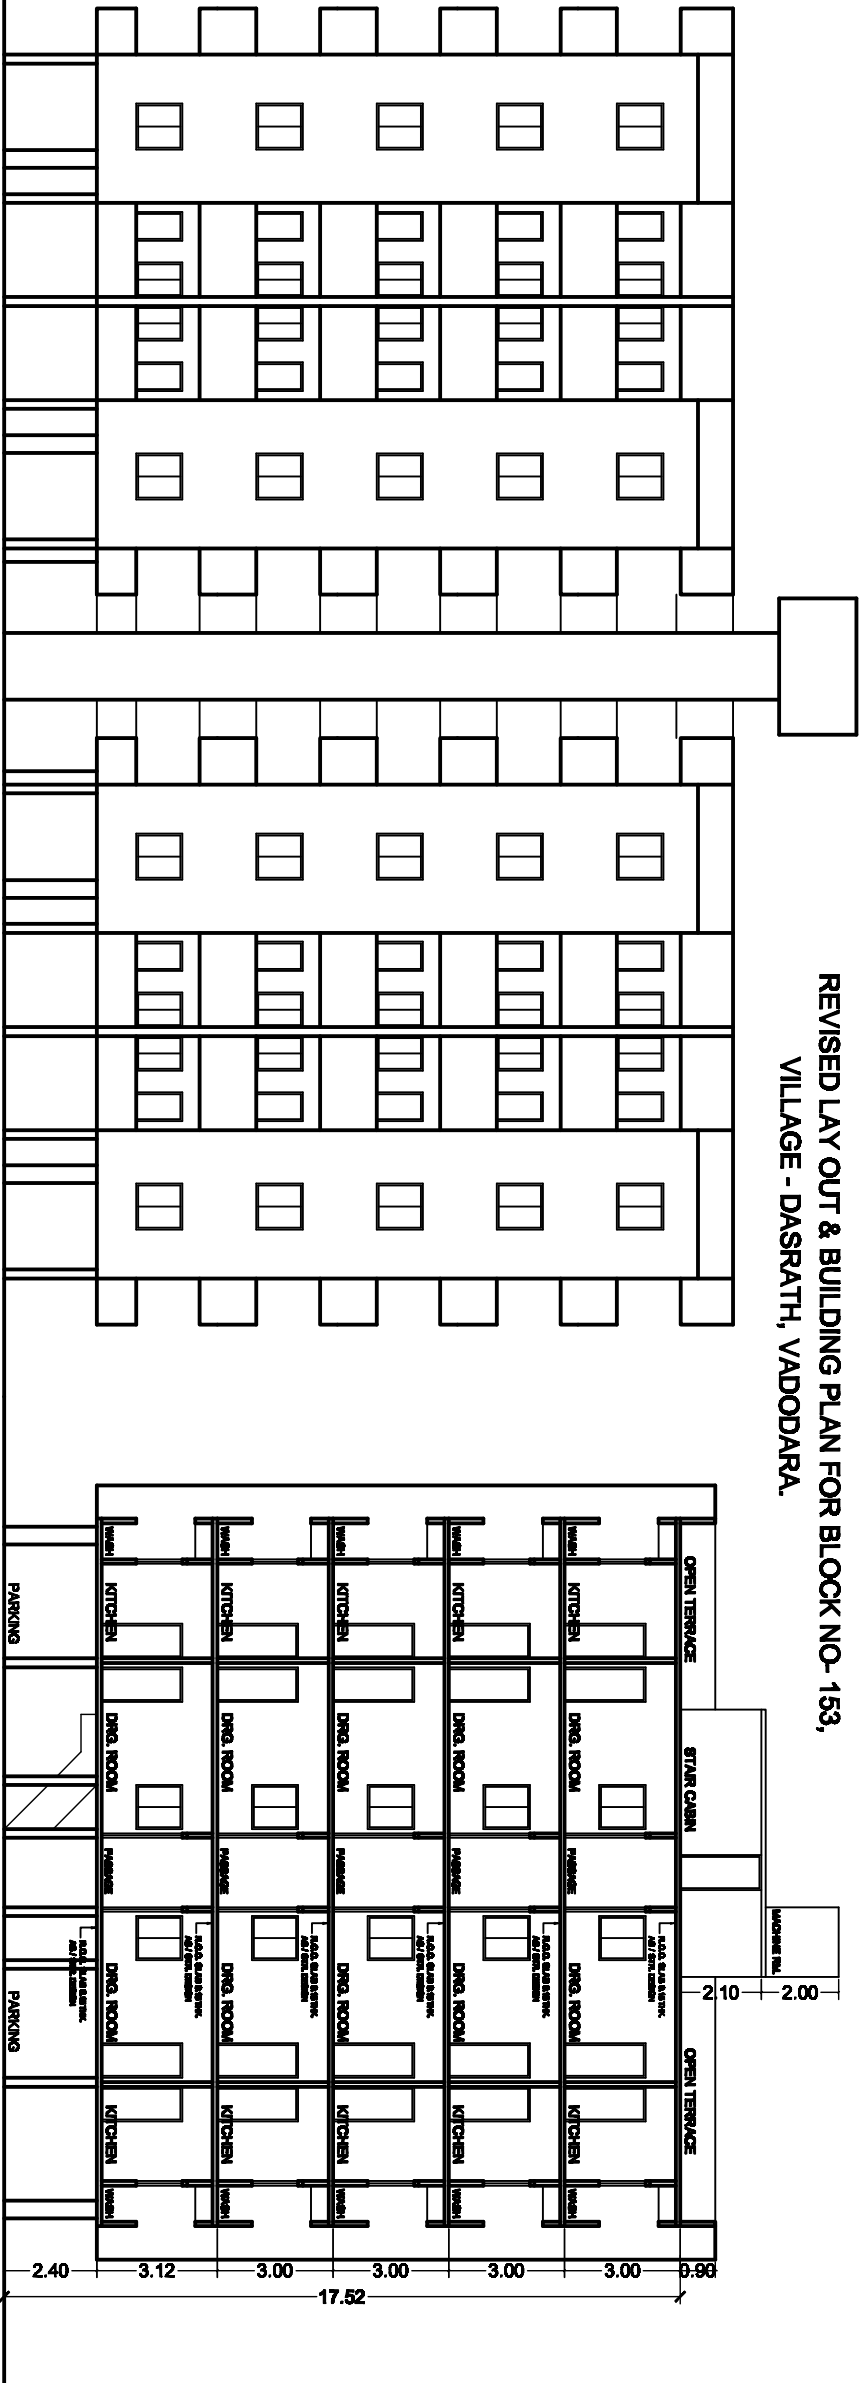

APPROVED SUBJECT TO CONDITION
LAID DOWN IN BUILDING PERMISSION
ORDER NO VUDA/PERMISSION -
241/52012 DATE :-14/02/2013
SD /
TOWN PLANNER
URBEN DEVELOPMENT AUTHORITY
VADODARA.

SIG. OF OWNERS


SIG. OF ARCHITECT

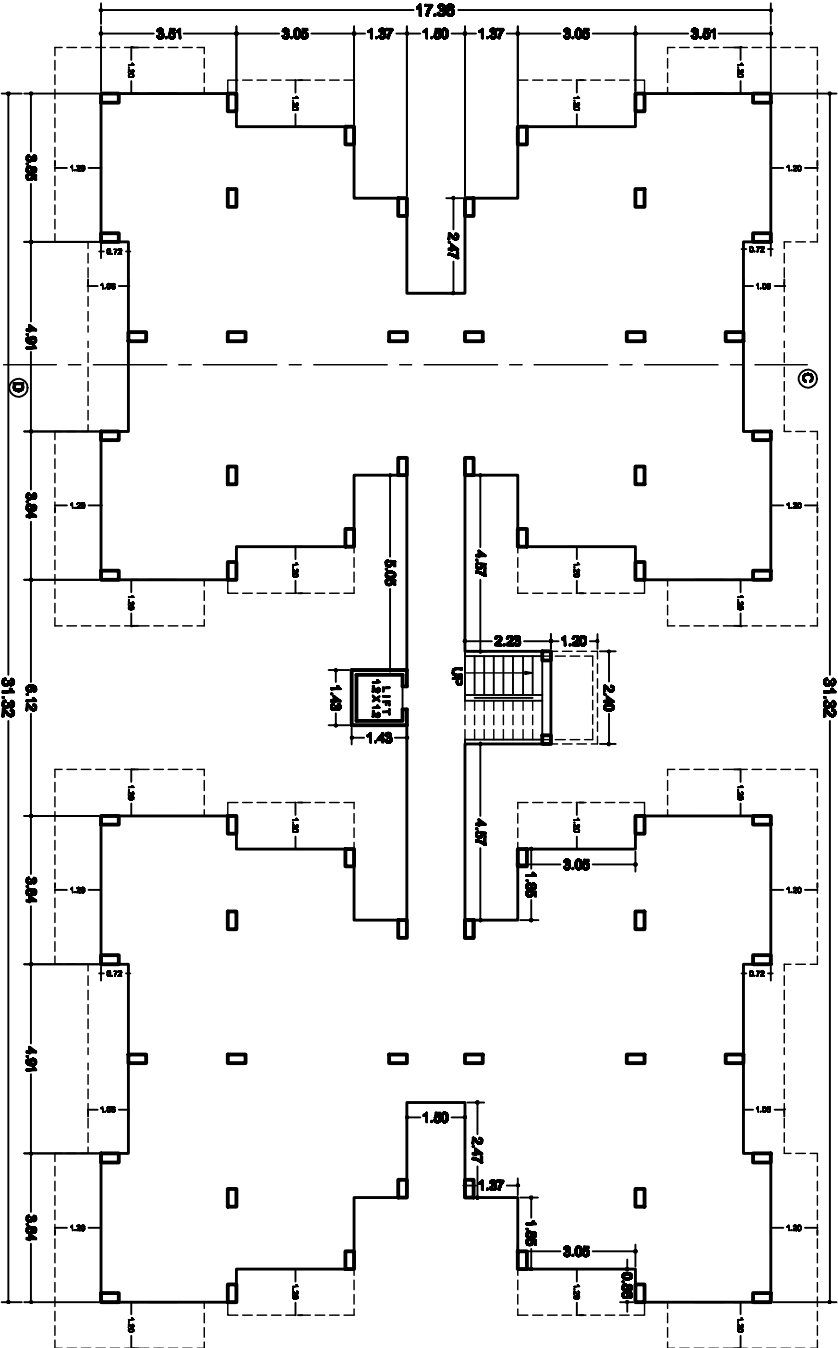

GROUND FLOOR PLAN

BUILT UP AREA - 875.88 S.M.T.
STAIR/LIFT AREA - 16.32 S.M.T.
PARKING AREA - 285.68 S.M.T.

TOWER - B

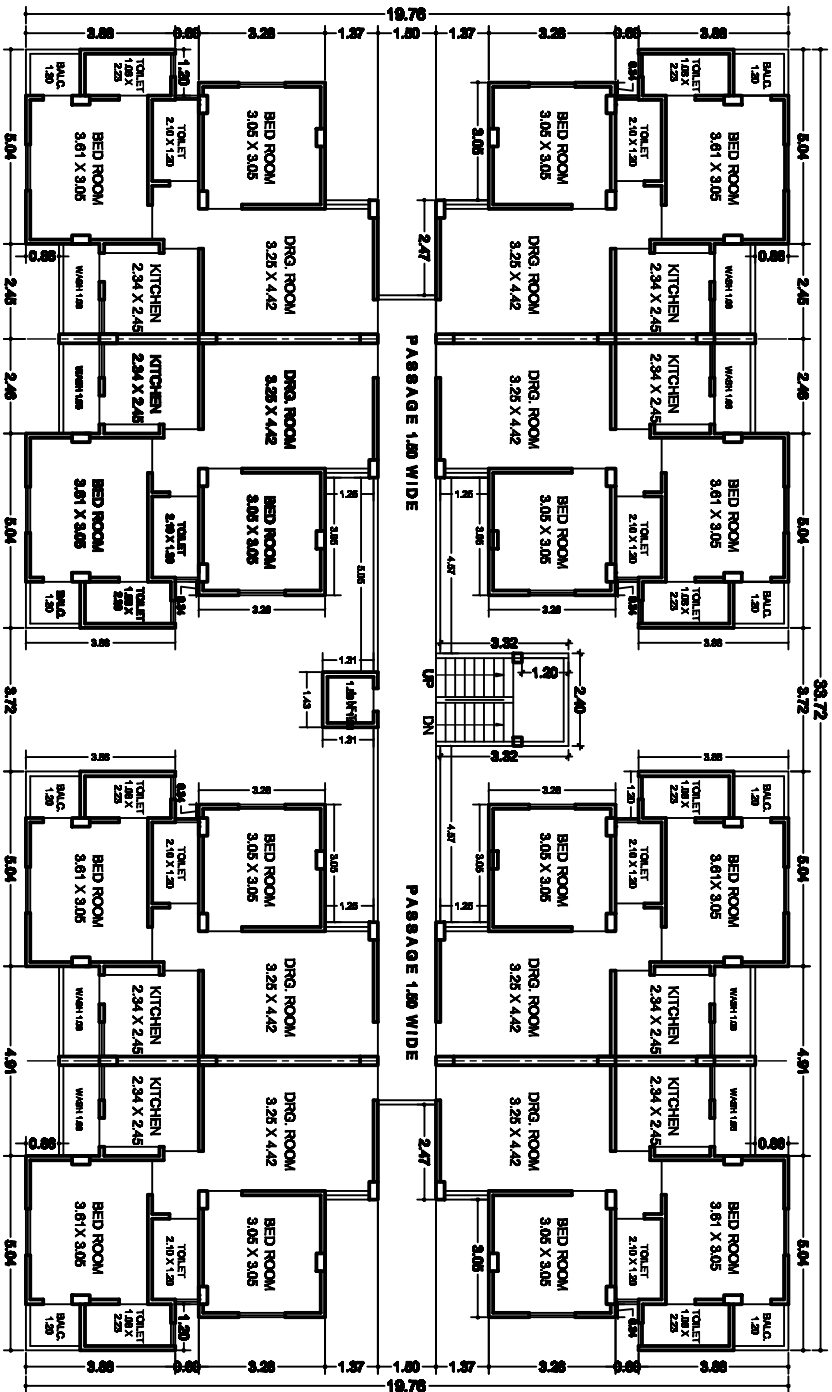

1st + 2nd + 3rd + 4th + 5th

BUILT UP AREA - 885.88 S.M.T.
STAIR/LIFT AREA - 15.97 S.M.T.
F.S.I. AREA - 489.89 X 5 = 2449.45 S.M.T.