


RECEIVED BY THE MUNICIPAL CORPORATION
APPROVAL OF DRAWINGS AND ACCEPTANCE OF ANY STATEMENT,
CERTIFICATE OF COMPLETION, REPORT, STRUCTURAL DRAWINGS, PROCEEDINGS
OF THE BUILDING COMPLETION CERTIFICATE SHALL NOT
CONSTITUTE A GUARANTEE OF THE ACCURACY OF THE INFORMATION
CONTAINED THEREIN. THE MUNICIPAL CORPORATION, ENGINEER, ARCHITECT, CLERK OF WORKS
AND THE DEVELOPER, DESIGNER, DEVELOPER, OWNER FROM THEIR
RESPECTIVE POSITIONS, IMPOSED UNDER THE ACT, THE DEVELOPMENT
CONTROL REGULATIONS AND THE LAWS OF THE STATE OF GUJARAT.
NOTWITHSTANDING ANY DEVELOPMENT PERMISSION GRANTED UNDER THE
ACT AND THESE REGULATIONS, ANY PERSON UNDERTAKING ANY
DEVELOPMENT WORK SHALL CONTINUE TO BE WHOLLY AND SOLELY
LIABLE FOR ANY INJURY OR DAMAGE OR LOSS WHATSOEVER THAT MAY BE
CAUSED TO ANY ONE IN OR AROUND THE AREA DURING SUCH
CONSTRUCTION AND NO LIABILITY WHATSOEVER IN THIS REGARD SHALL
BE CAST ON THE AUTHORITY

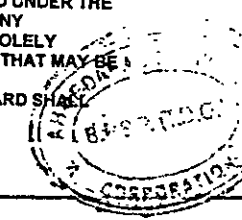


BUILT UP & F.S.I AREA CALCULATION
FIRST & SECOND FLOOR
BLOCK- 24.00 x 9.78 = 234.72 Sq.mt.
BUILT UP & F.S.I AREA ON 1st & 2nd FL. = 234.72 Sq.mt.


ODPS APPLICATION NO:- 1008423 BLOCK:- A (SHEET :- 3/4)
PLAN SHOWING PROPOSED INDUSTRIAL BUILDING ON
SUR. NO.- 29/4, F.P. NO.- 48, O.P. NO.- 48, T.P.S. NO.- 111 (NIKOL-
KATHWADA) PRELIMINARY, MOJE:- NIKOL, TALUKA:- ASARWA,
DISTRICT:- AHMEDABAD.
SCALE :- 1.00 CM. = 1.00 MT.
ZONE :- INDUSTRIAL ZONE GENERAL (IG) USE :- INDUSTRIAL
COLOUR NOTES
PROP. WORK
PROP. DRAINAGE
OPENING SCHEDULE
DOOR
WINDOW
D = 0.75 x 2.10 W = 2.95 x 1.50
RS = 2.95 x 3.00 W1 = 3.12 x 1.50
RS1 = 3.12 x 3.00 W2 = 3.24 x 1.50
RS2 = 3.24 x 3.00 V = 0.60 x 0.60

RERA CARPET AREA CALC. ON
1st & 2nd FL. IN SQ.MTS.
SHED NO.:- 101 & 201
17.48 x 4.02 = 70.27
22.21 x 4.30 = 95.50
1.34 x 9.32 = 12.49
TOTAL = 178.26
(B.A.C.) 22.21 x 1.12 = 24.88


UNIT B.U.P AREA CALC. ON
1st & 2nd FL. IN SQ.MTS.
SHED NO.:- 101 & 201
4.73 x 5.65 = 26.72
19.27 x 9.78 = 188.46
TOTAL = 215.18

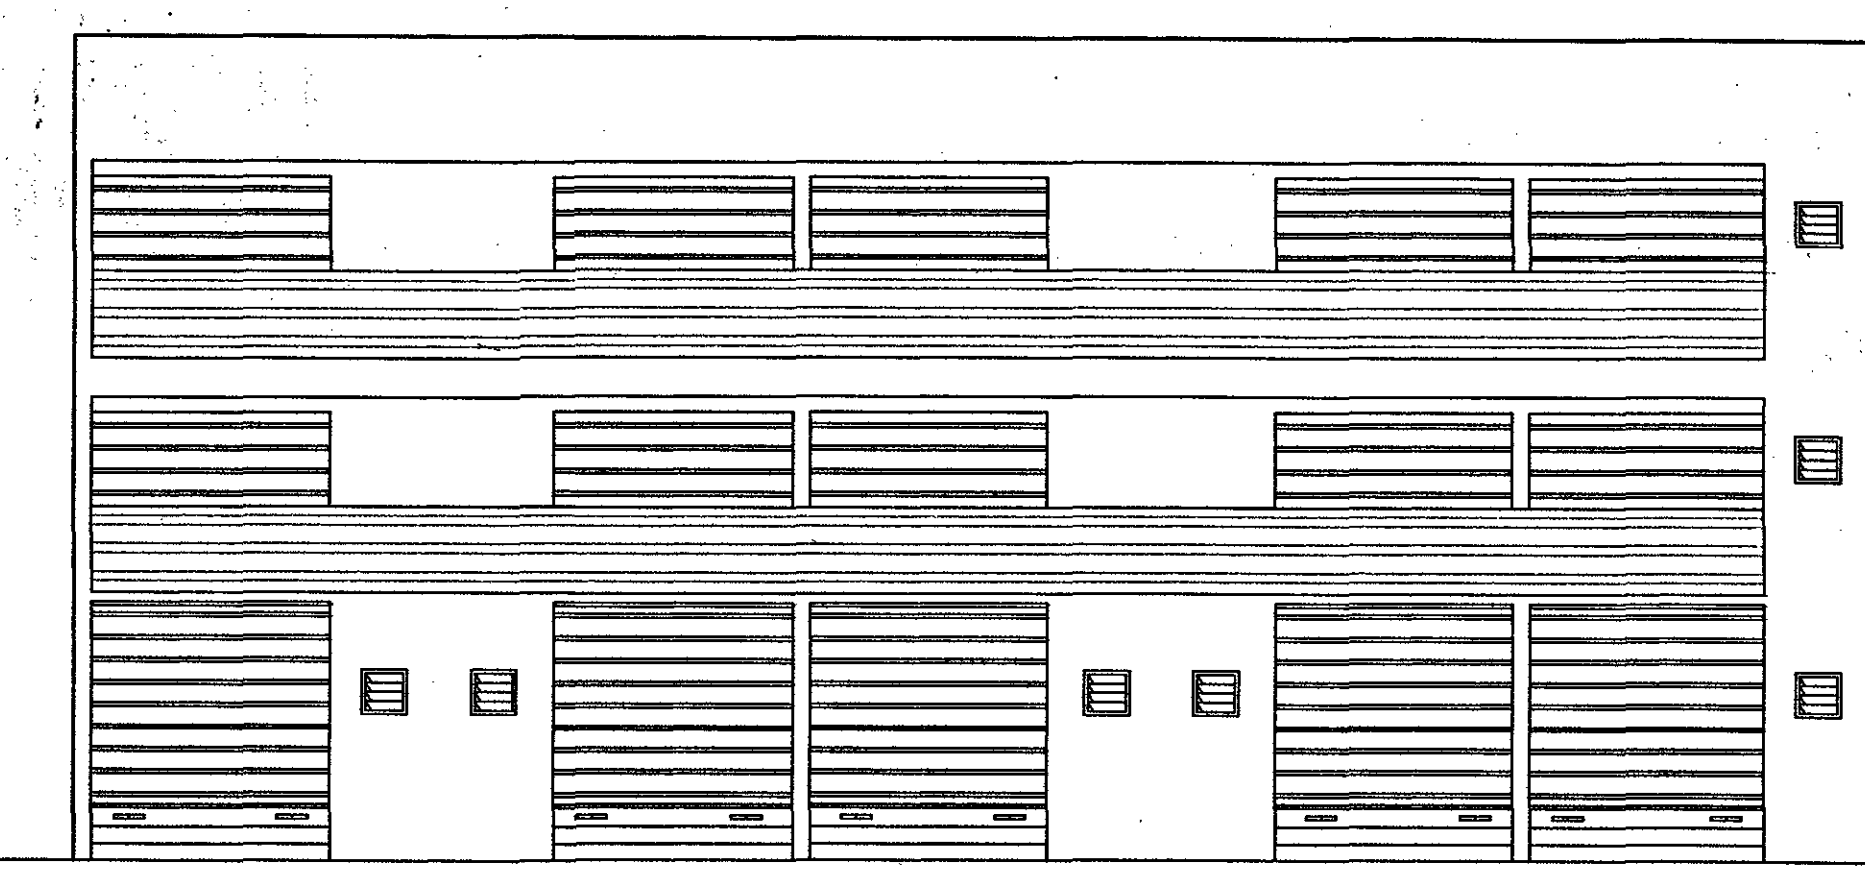


ELEVATION

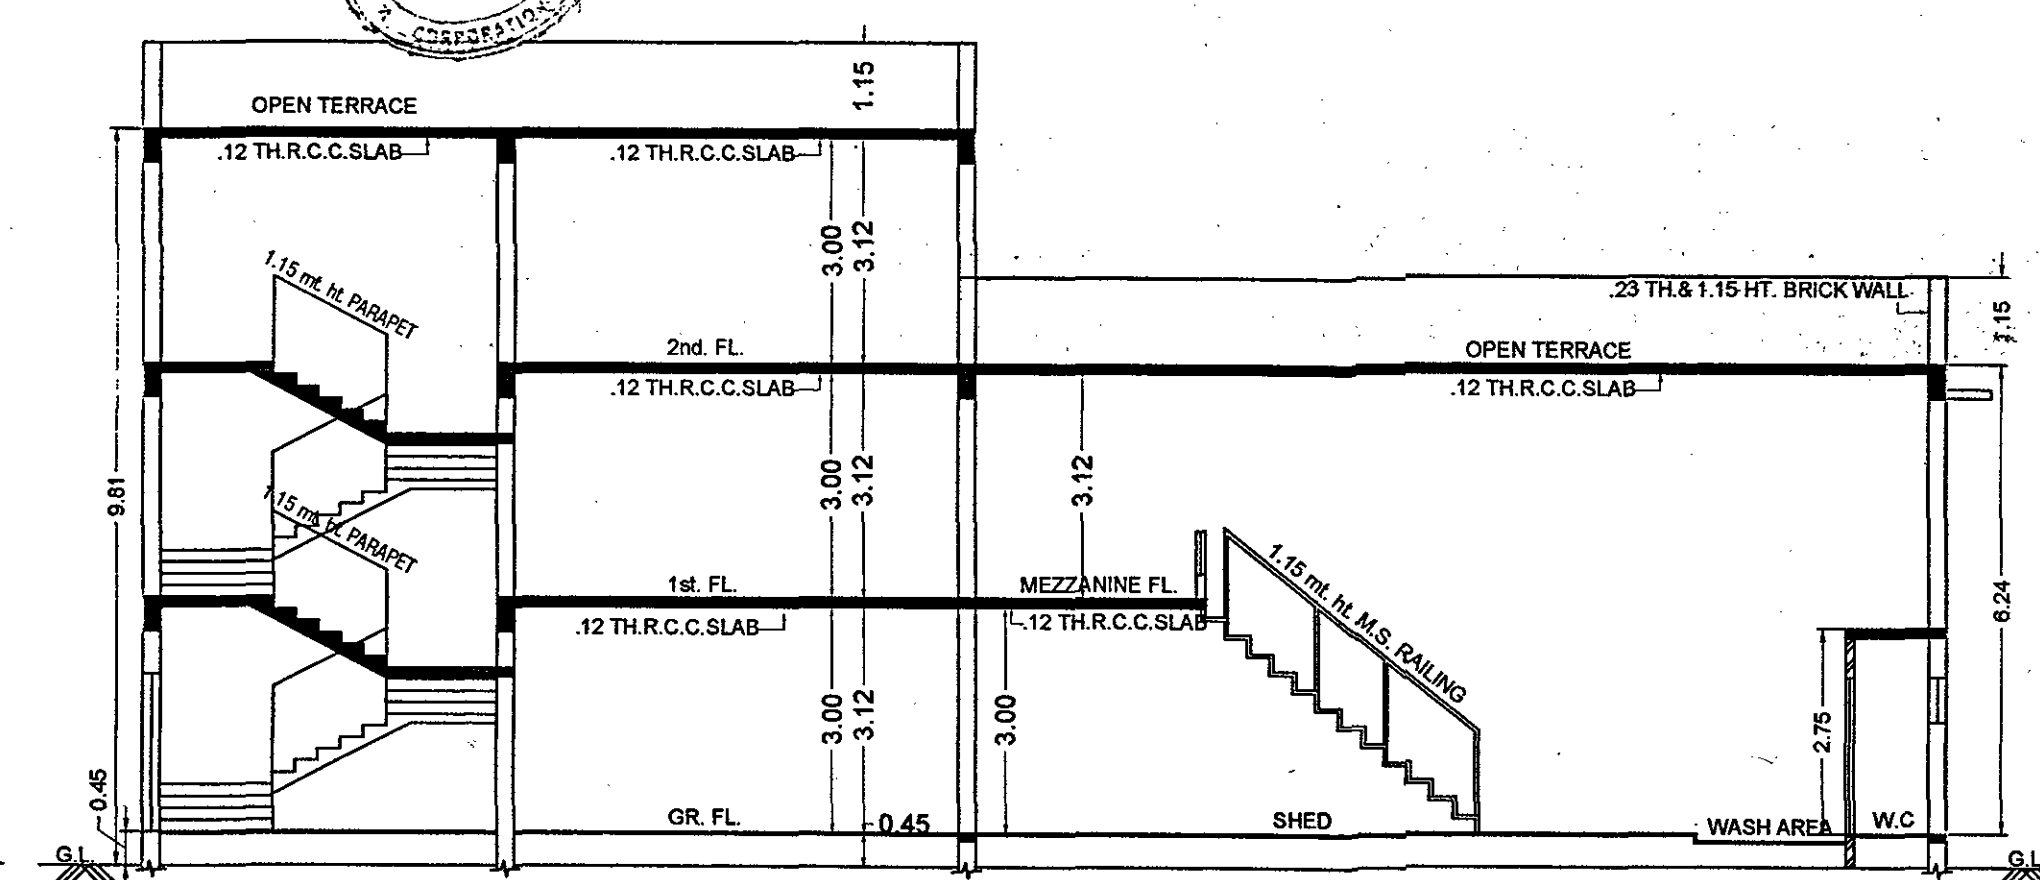


SECTION AT :- A-A'

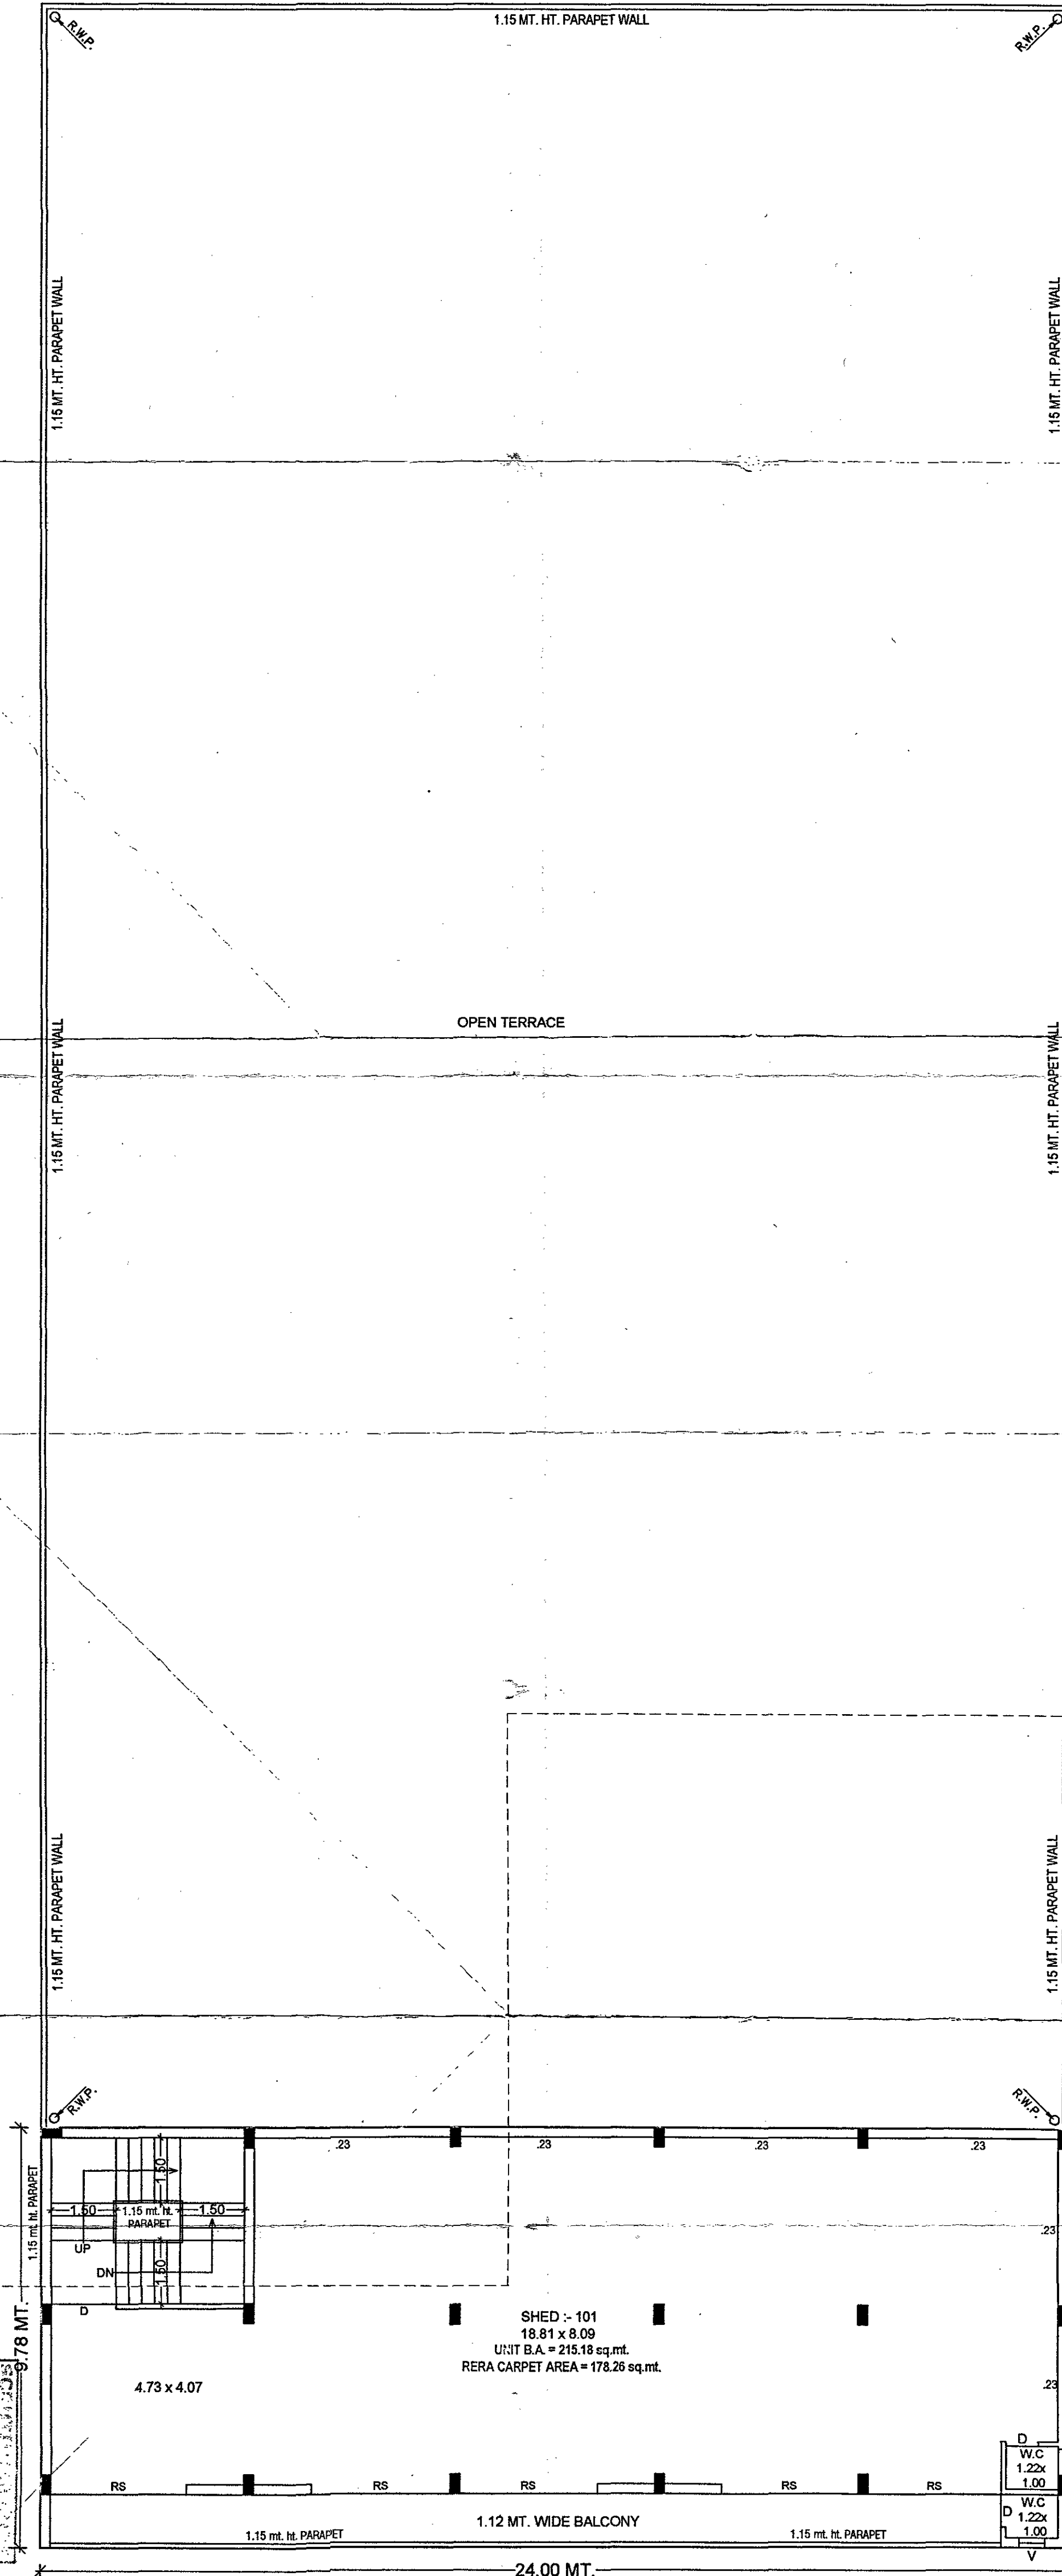


FIRST FLOOR PLAN

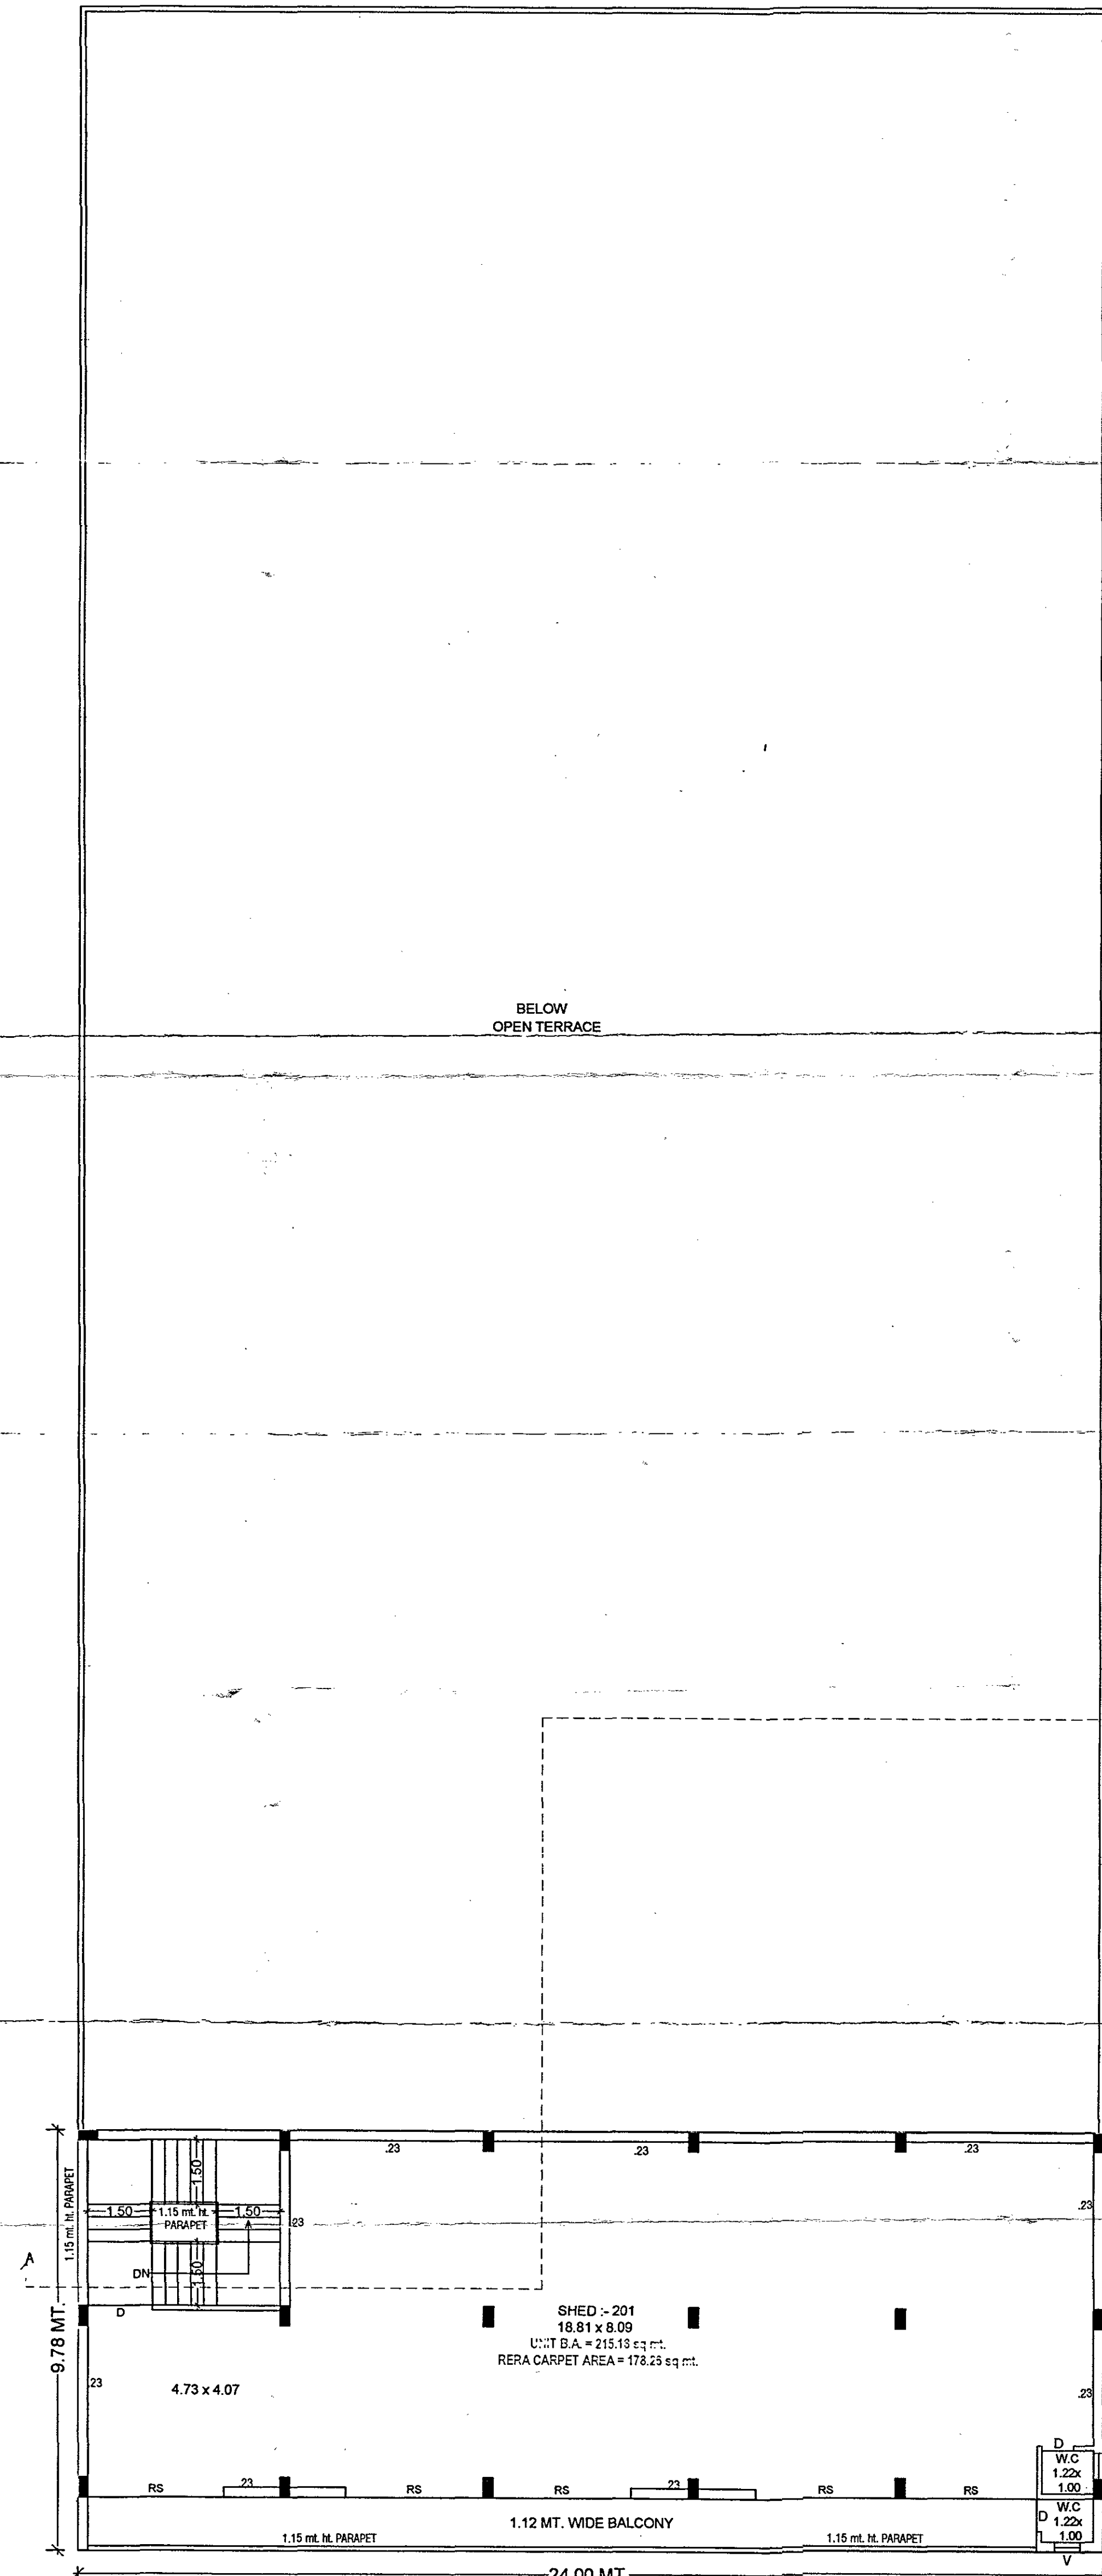

SECOND FLOOR PLAN

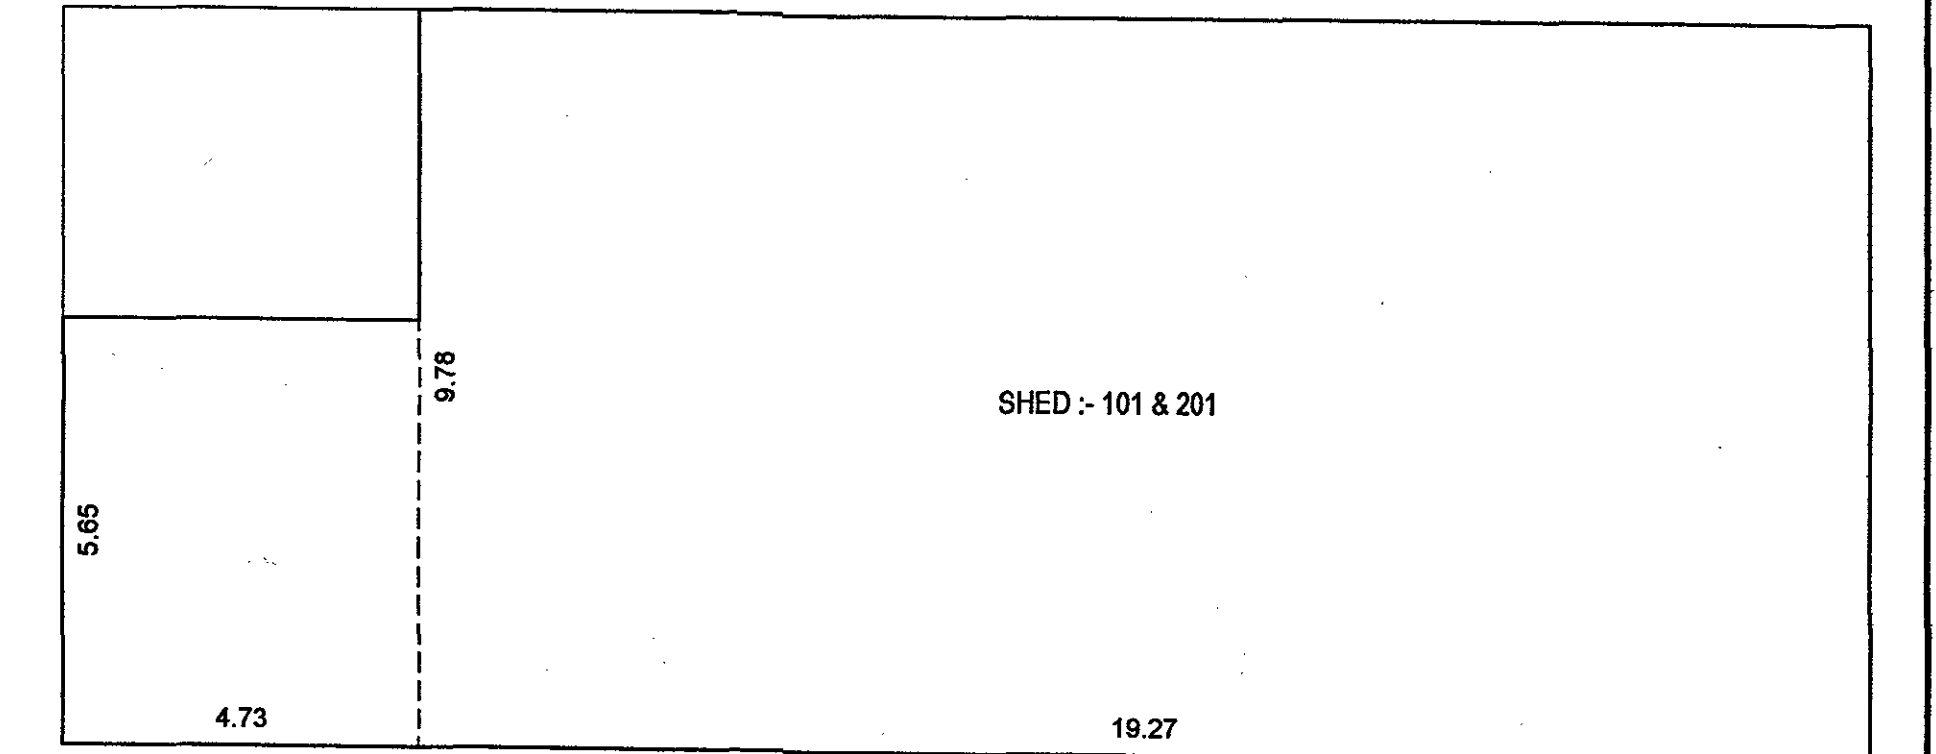


UNIT B.U.P AREA CALC. ON
FIRST & SECOND FLOOR FLOOR PLAN

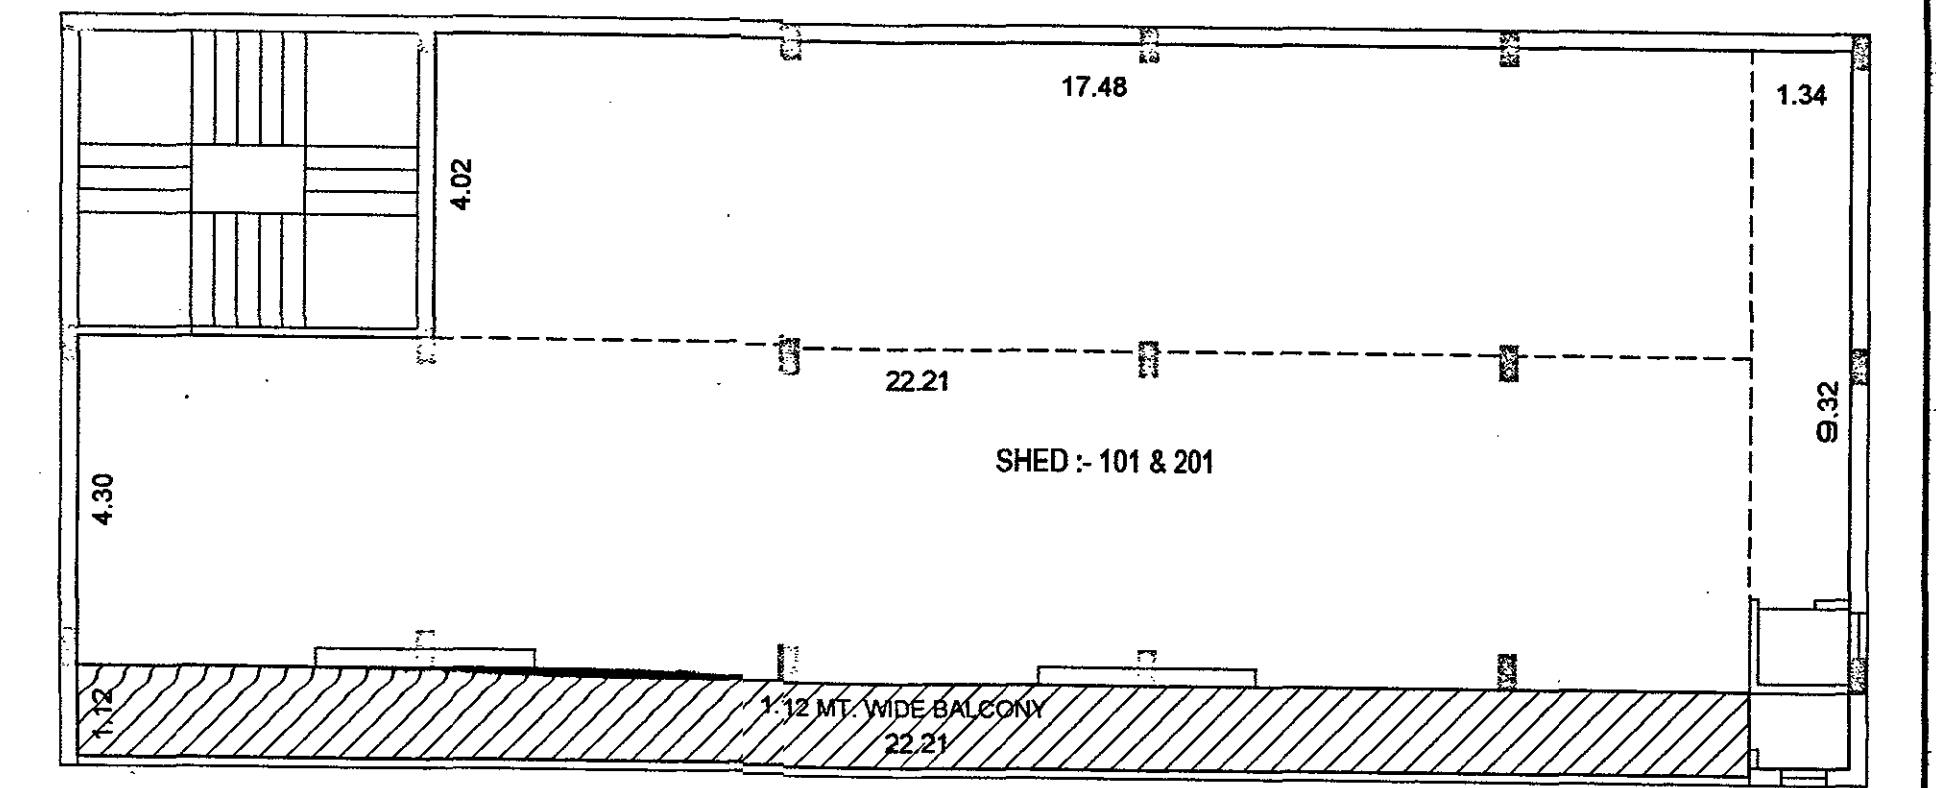


RERA CARPET AREA CALC. ON
FIRST & SECOND FLOOR FLOOR PLAN

TEJAS B. PARMAR
C.O.W. LIC. NO. CW. 0730010321
B/504, MADHAVNAGAR, OPP. BHAVANI PARK SOCI.
VASTRAL, AHMEDABAD-382418
C.O.W.
JAYESH D. DESAI
SD. LIC. NO. SD. 0349200221R1
87 ARTI TEVA GHATLODIA,
AHMEDABAD-382418
STRUCTURAL ENGINEER


Ahmedabad Municipal Corporation
ODPS Application ID :- 1008423
Case No: BLNTH/22/161018/CCDRV/A0286/R0M1
This Development permission has been granted through ODPS (Online Development Permission System) on L.P.S. (Investor Facilitation Portal) as provided in Notification No. EDP/12016/394/L. Dtd. 25/04/2018, Dtd. 25/09/2018, Notification No. PRC/102016/158/L. Dtd. 15/10/2018, & Of Gujarat and directions issued by Competent Authority from time to time under provision of Comprehensive General Development Control Regulations-2017.
Plan approved as per terms and condition mentioned in the commencement Certificate (Provisional).
Raja Chitani Number: 00300161018/A0286/R0M1
Date: 29/12/2022
T.D. Sub Inspector (B.P.S.P.)
T.D. Inspector (B.P.S.P.)
Asst. T.D.O. (B.P.S.P.)

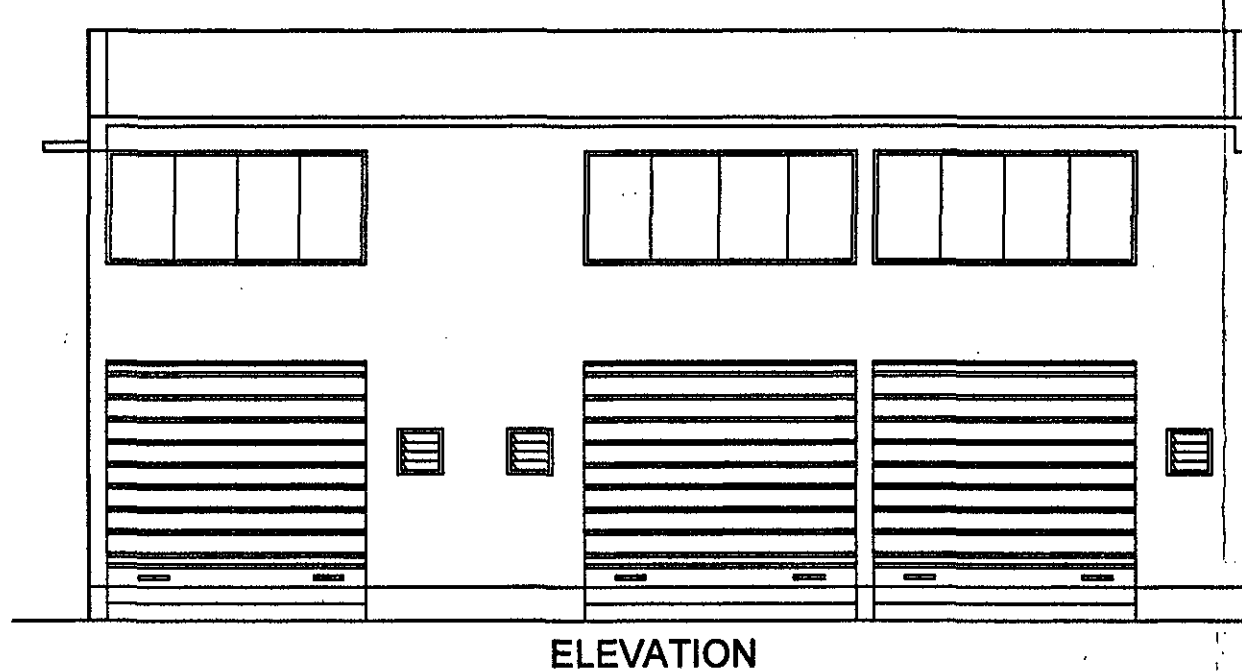


ELEVATION

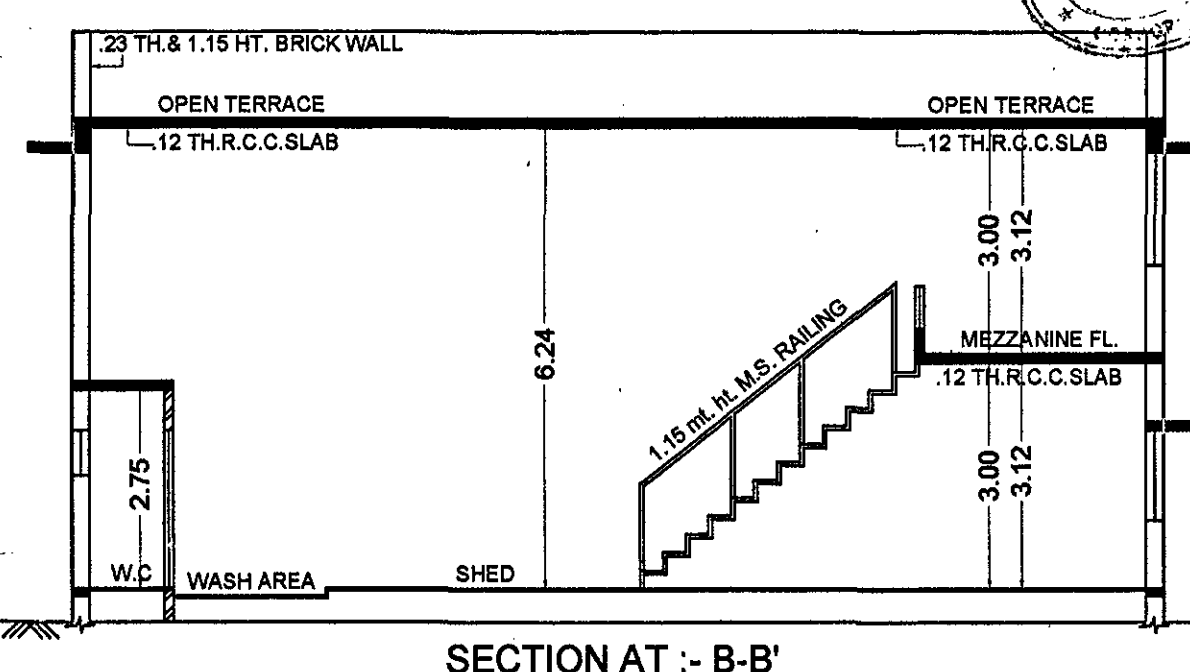


SECTION AT - B-B'

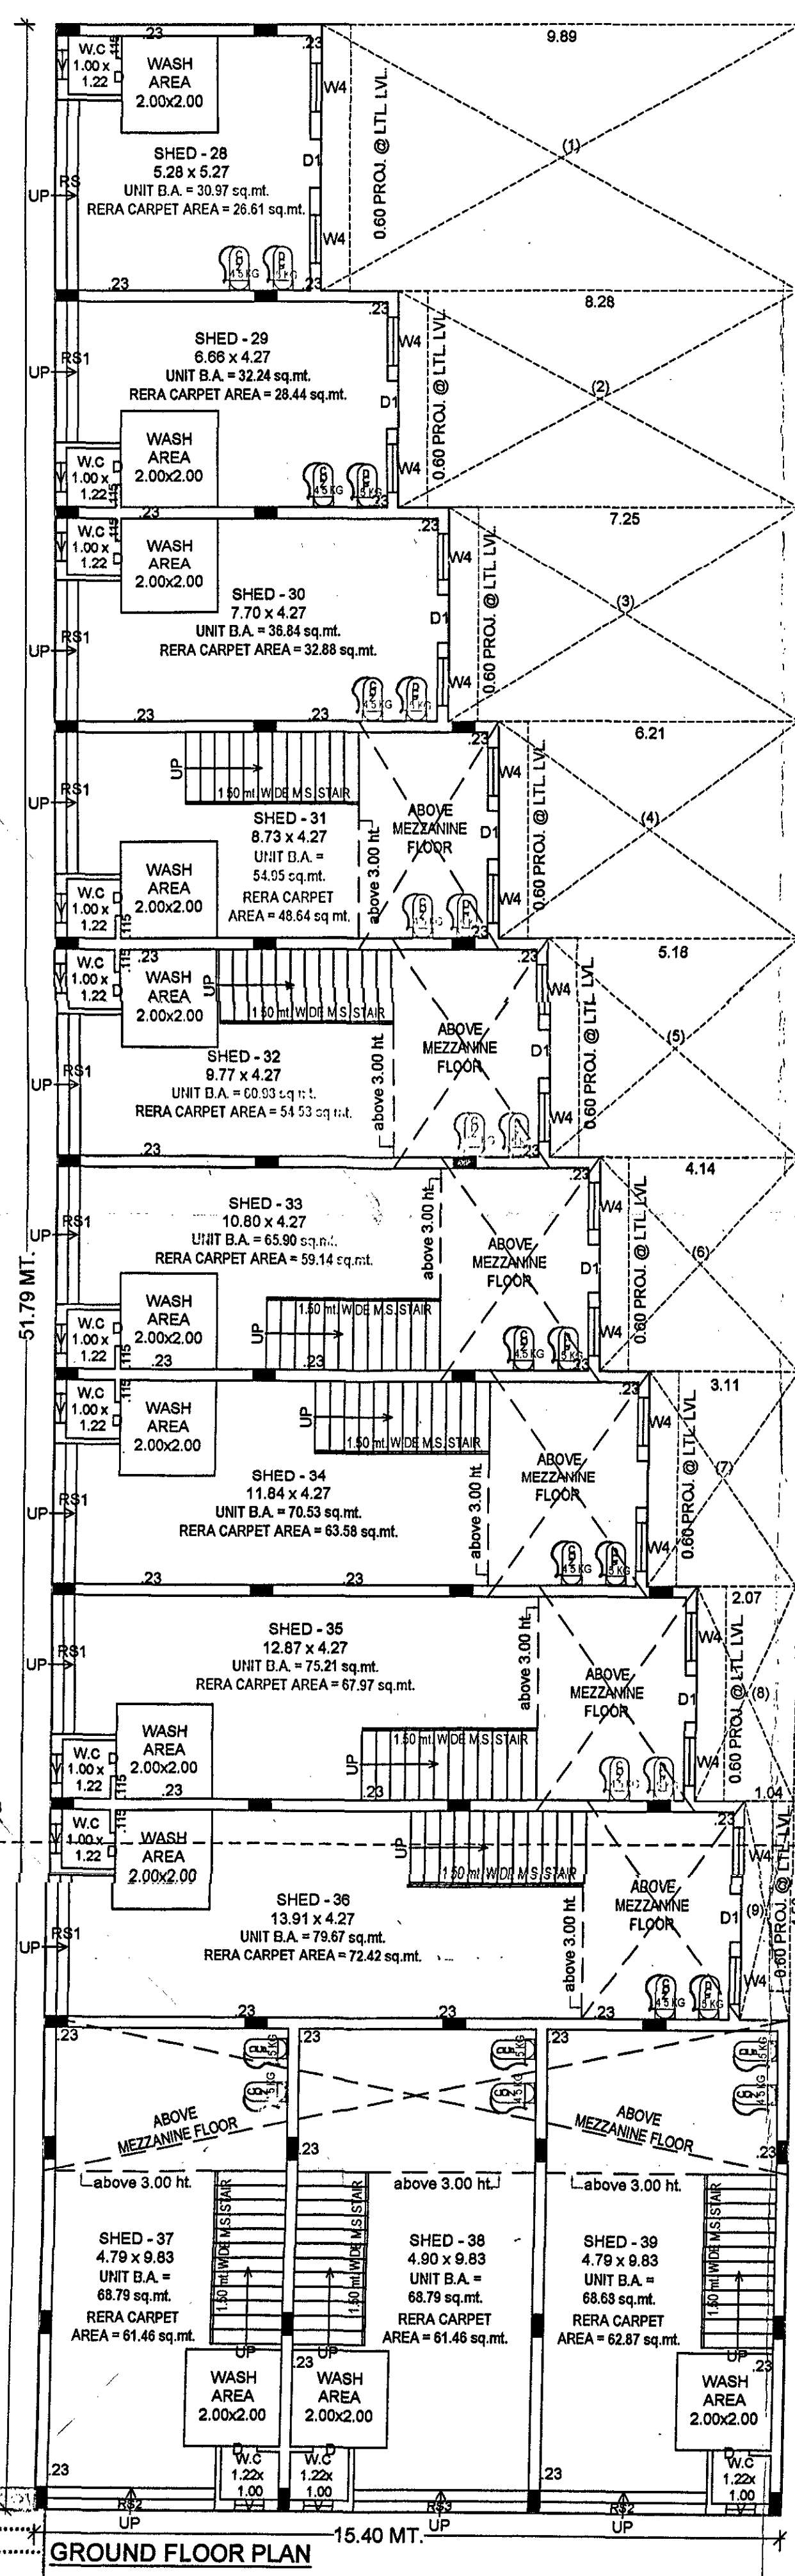


GROUND FLOOR PLAN

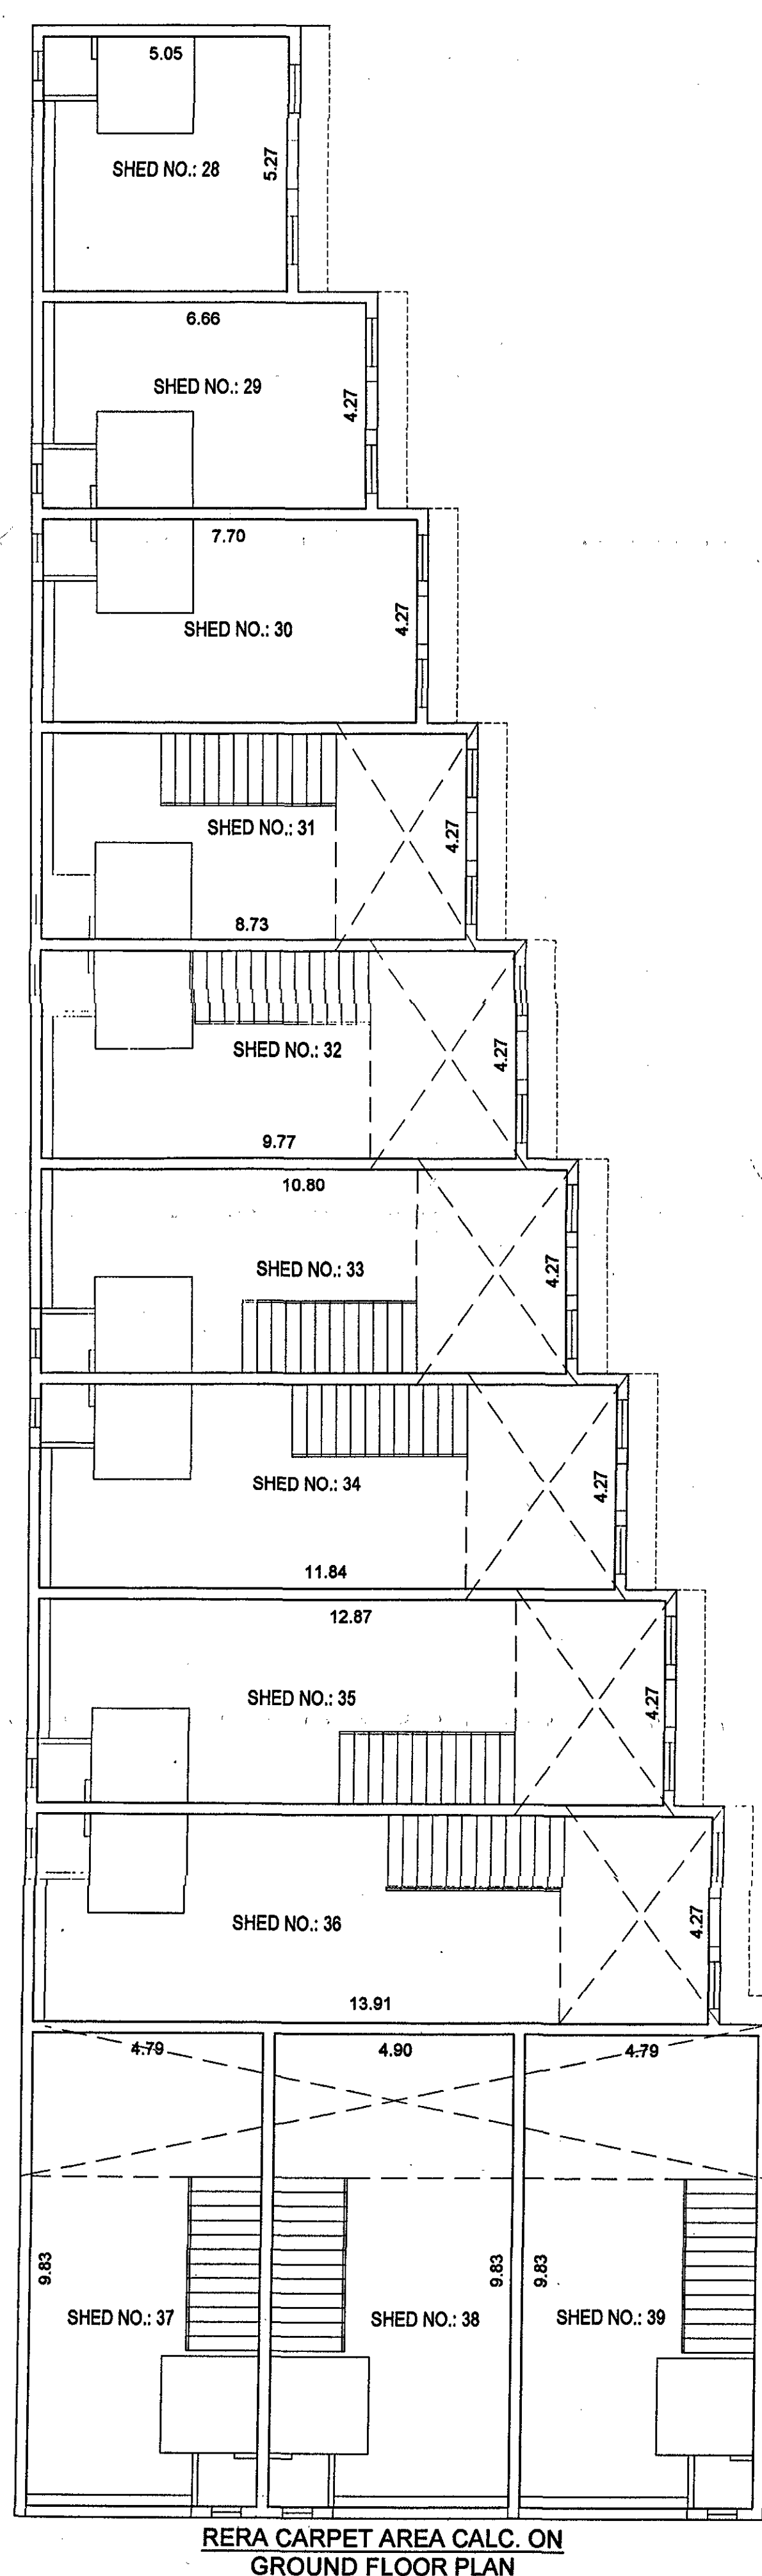


RERA CARPET AREA CALC. ON GROUND FLOOR PLAN

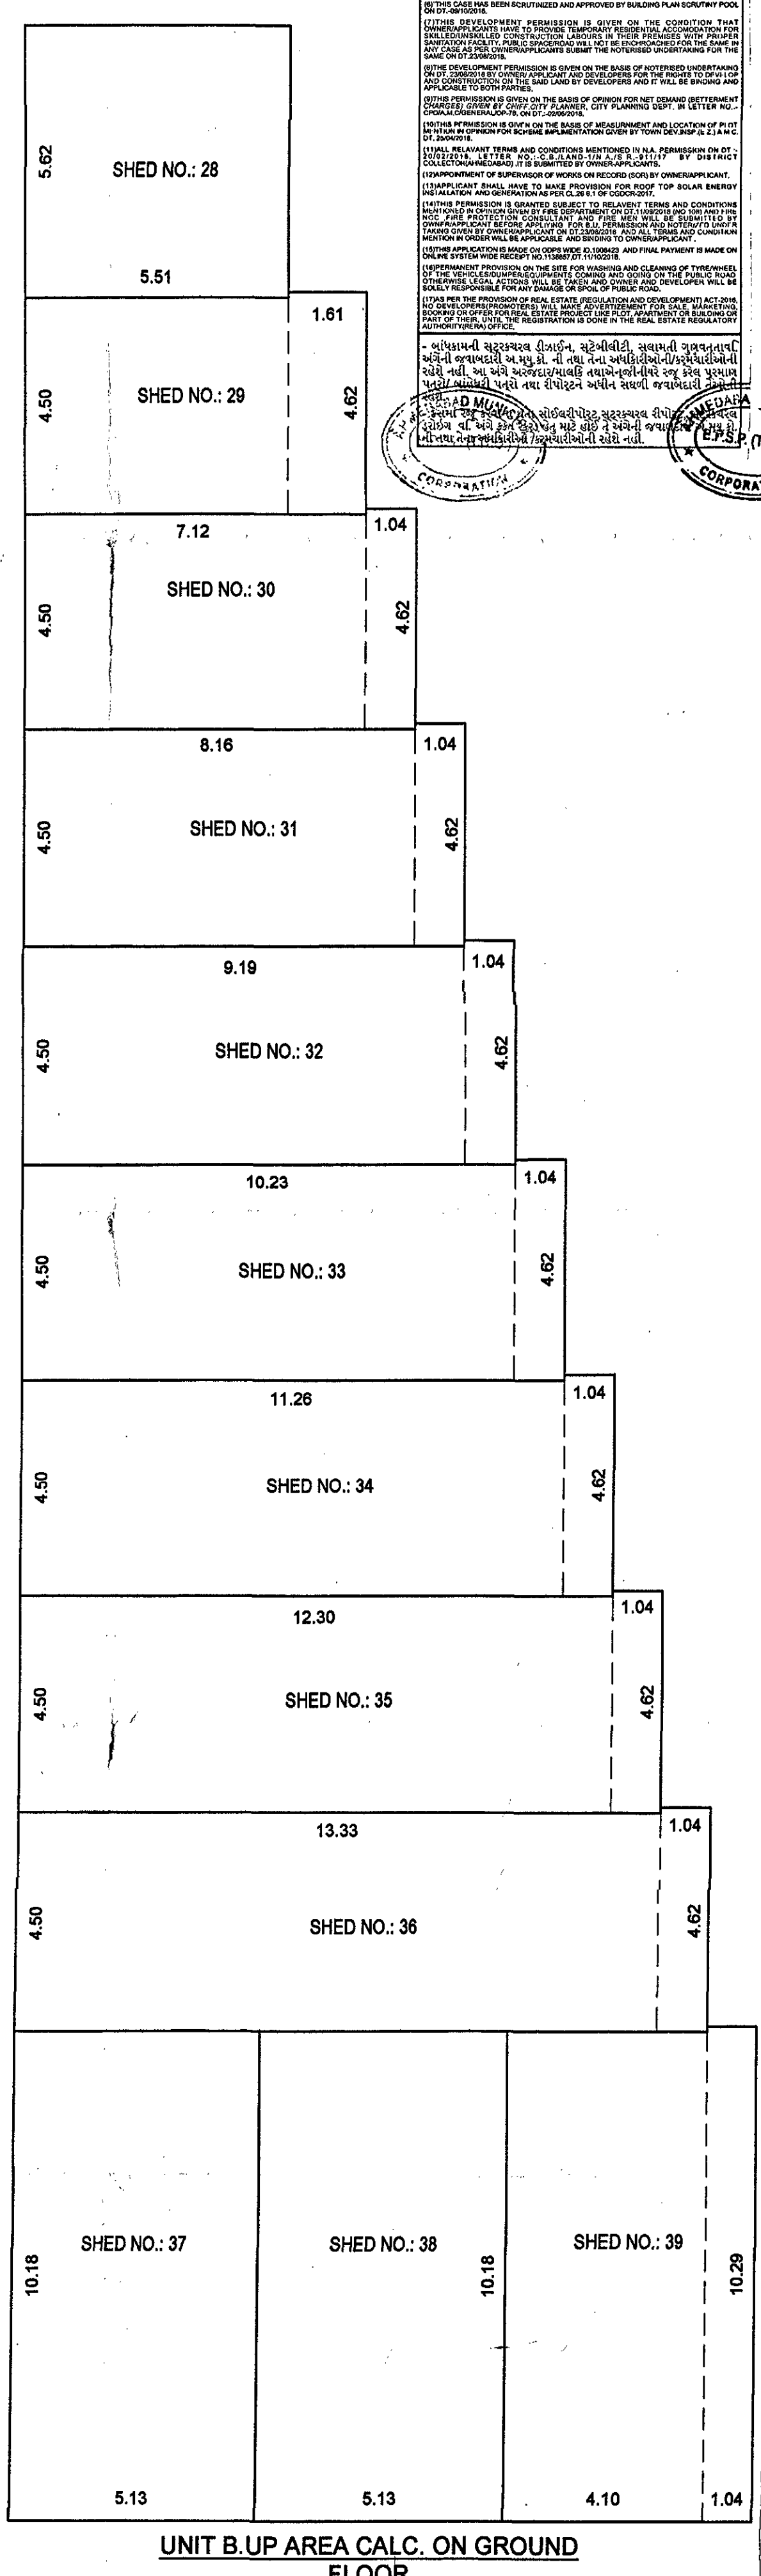

UNIT B.U.P. AREA CALC. ON GROUND FLOOR

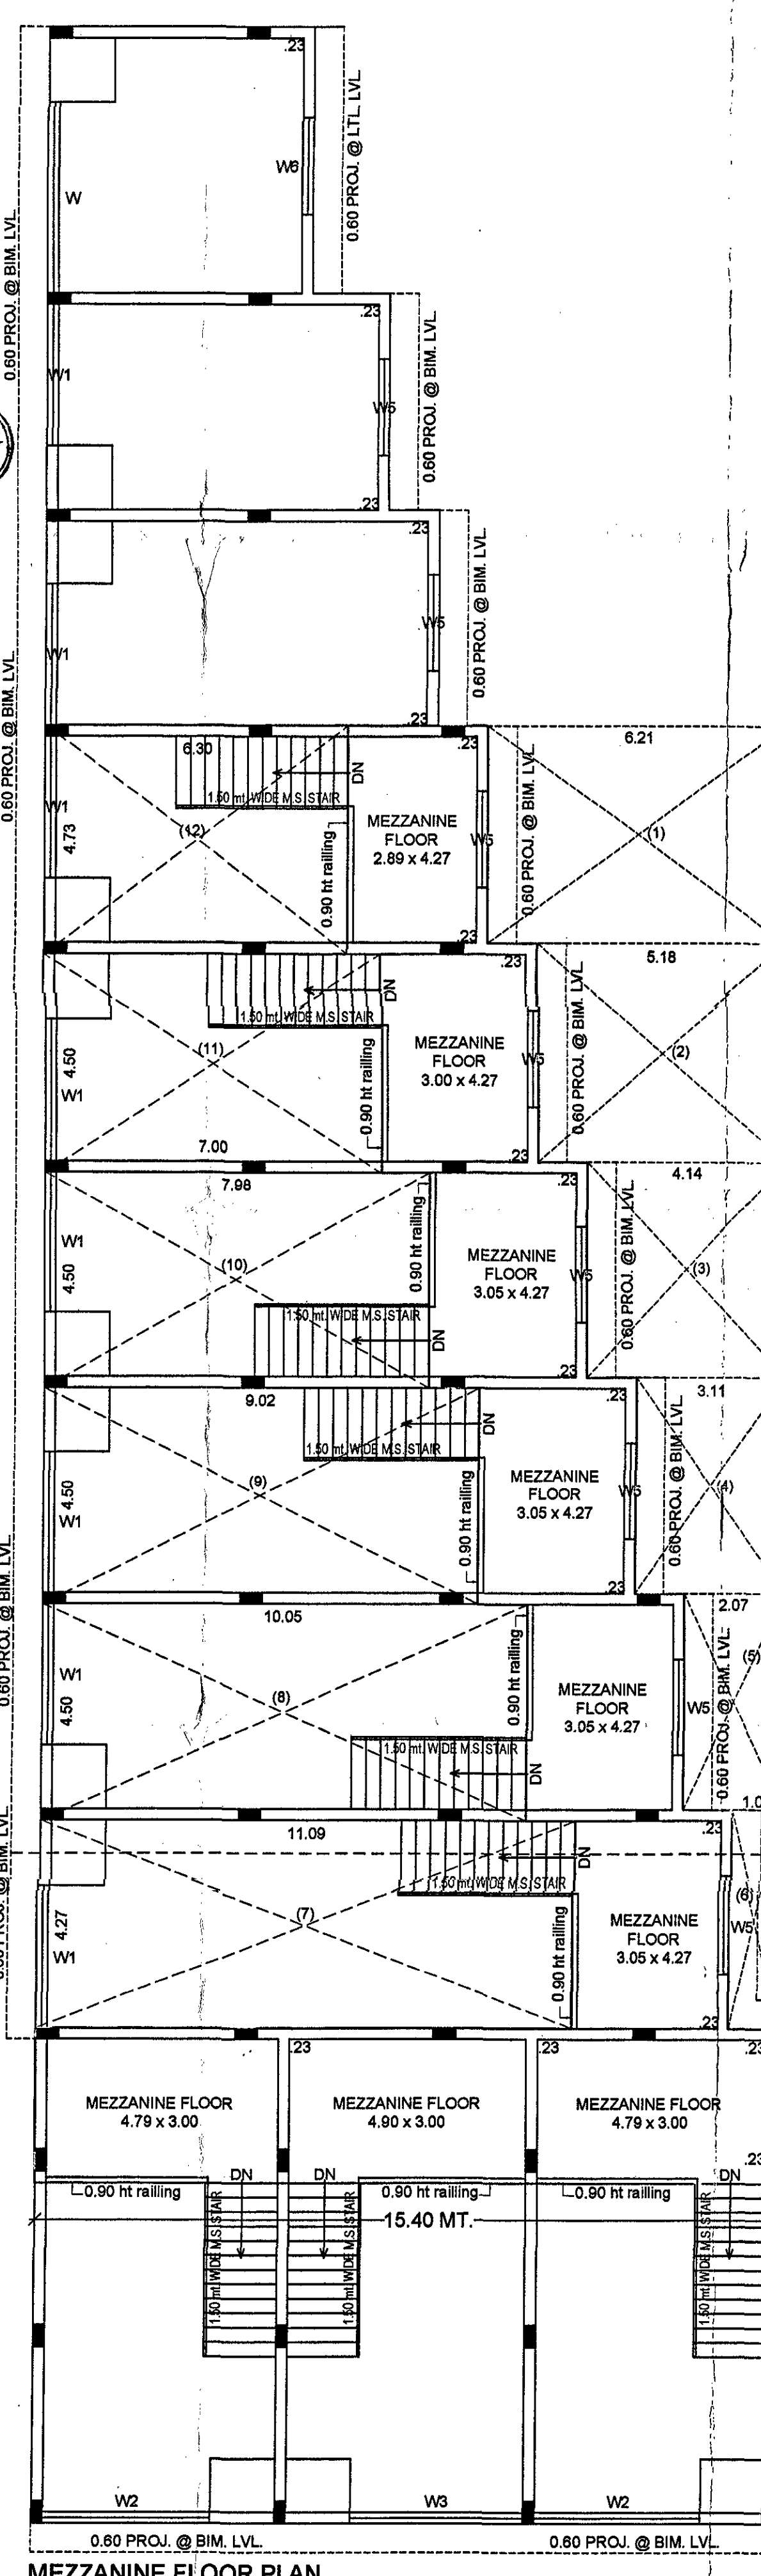

MEZZANINE FLOOR PLAN

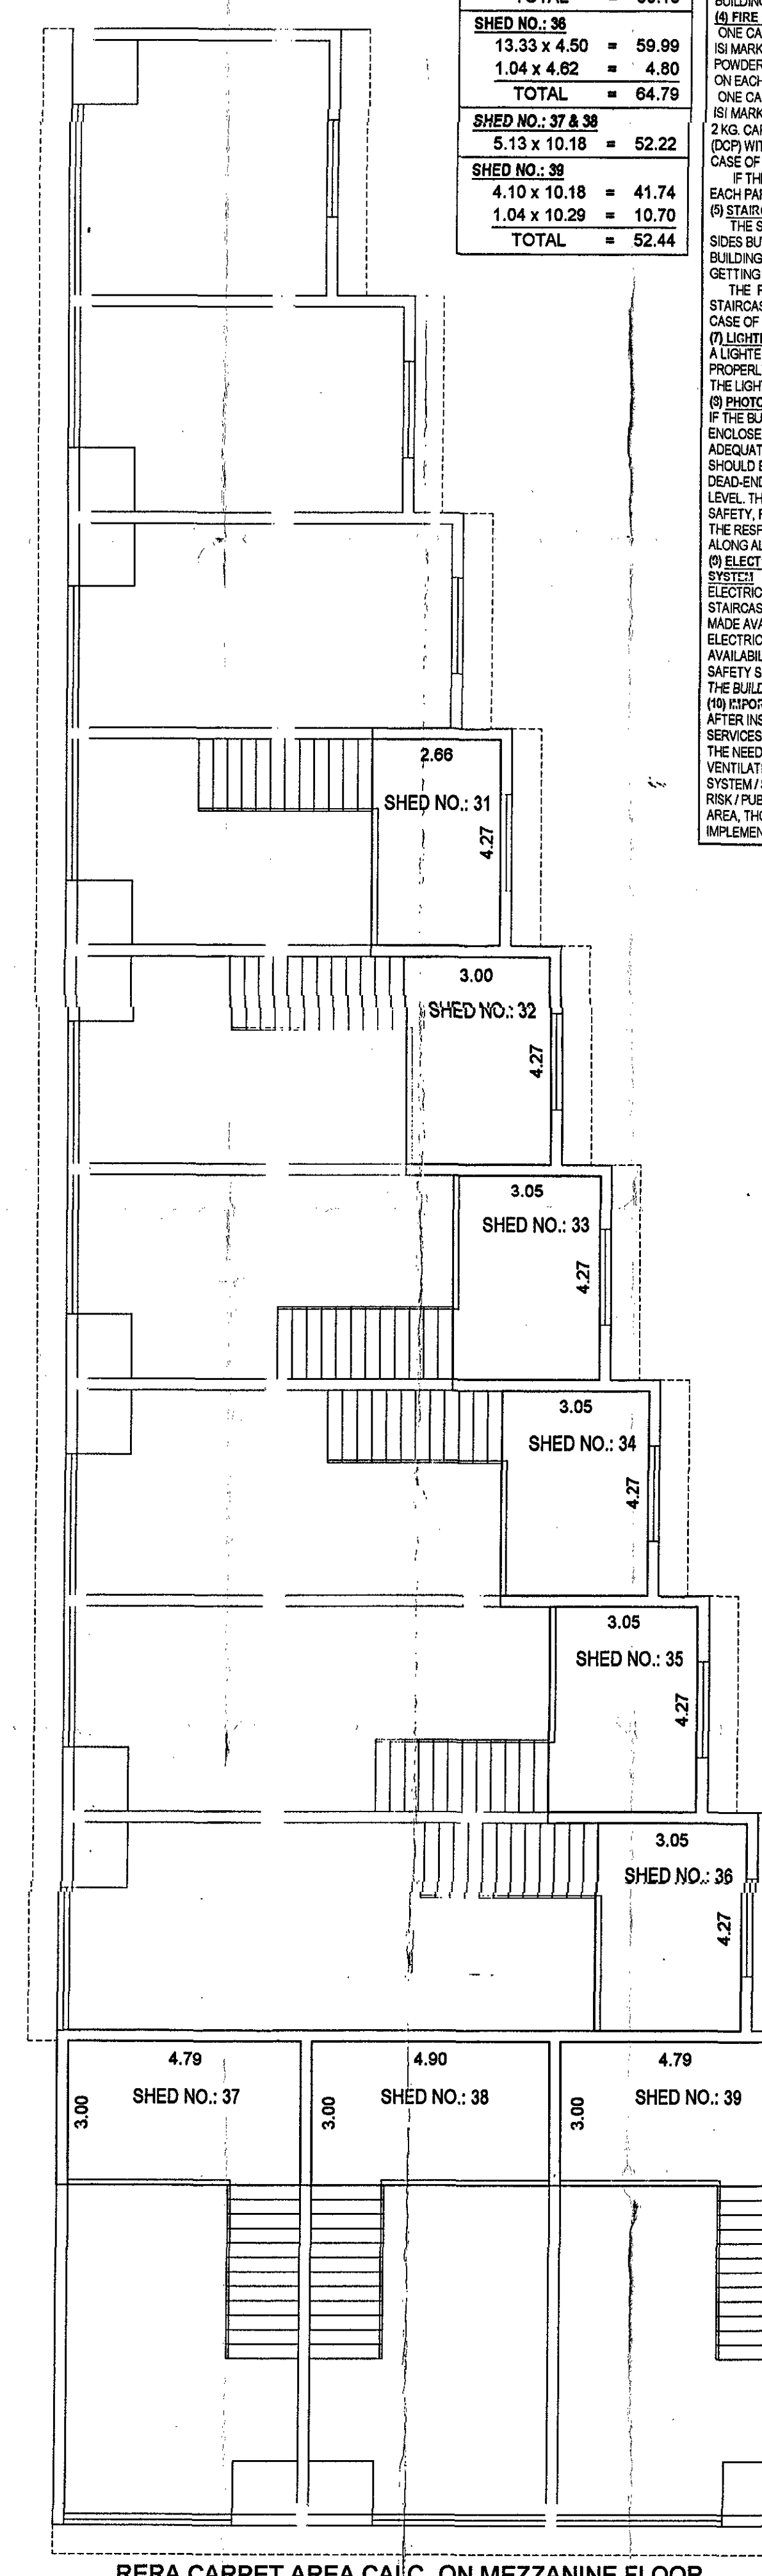

RERA CARPET AREA CALC. ON MEZZANINE FLOOR

BUILT UP & F.S.I AREA CALC. MEZZANINE FLOOR

BLOCK: 15.40 x 30.23 = 465.64 Sq.mt.

LESS: (1) 6.21 x 4.50 = 27.95 Sq.mt.

(2) 5.18 x 4.50 = 23.31 Sq.mt.

(3) 4.14 x 4.50 = 18.63 Sq.mt.

(4) 3.11 x 4.50 = 14.00 Sq.mt.

(5) 2.07 x 4.50 = 9.32 Sq.mt.

(6) 1.04 x 4.50 = 4.68 Sq.mt.

(7) 11.09 x 4.27 = 47.35 Sq.mt.

(8) 10.05 x 4.50 = 45.23 Sq.mt.

(9) 9.02 x 4.50 = 40.59 Sq.mt.

(10) 7.98 x 4.50 = 35.91 Sq.mt.

(11) 7.00 x 4.50 = 31.50 Sq.mt.

(12) 6.30 x 4.73 = 29.80 Sq.mt.

TOTAL LESS = 328.27 Sq.mt.

BUILT UP & F.S.I AREA ON MEZZANINE FL. = 465.64 - 328.27 = 137.37 Sq.mt.

BUILT UP & F.S.I AREA CALC. GROUND FLOOR

BLOCK: 15.40 x 51.79 = 797.57 Sq.mt.

LESS: (1) 9.89 x 5.50 = 54.40 Sq.mt.

(2) 8.28 x 4.50 = 37.26 Sq.mt.

(3) 7.25 x 4.50 = 32.63 Sq.mt.

(4) 6.21 x 4.50 = 27.95 Sq.mt.

(5) 5.18 x 4.50 = 23.31 Sq.mt.

(6) 4.14 x 4.50 = 18.63 Sq.mt.

(7) 3.11 x 4.50 = 14.00 Sq.mt.

(8) 2.07 x 4.50 = 9.32 Sq.mt.

(9) 1.04 x 4.50 = 4.68 Sq.mt.

TOTAL LESS = 222.18 Sq.mt.

797.57 - 222.18 = 575.39 Sq.mt.

BUILT UP & F.S.I AREA ON G.F.L. = 575.39 Sq.mt.

FLOOR WISE UNIT B.U.P. & RERA CARPET AREA CALC. ON GR. FL. & MEZZ. FL. IN SQ.MTS.

SHED NO.	GR. FL.	MEZZ. FL.	TOTAL
28	30.97	30.97	61.94
29	32.24	32.24	64.48
30	36.84	36.84	73.68
31	41.52	41.52	83.04
32	46.16	46.16	92.32
33	50.84	50.84	101.68
34	55.47	55.47	110.94
35	60.15	60.15	120.30
36	64.79	64.79	129.58
37	69.42	69.42	138.84
38	74.05	74.05	148.10
75	245.36	245.36	490.72
76	250.00	250.00	500.00
77	254.63	254.63	509.26
78	259.26	259.26	518.52
263	1115.81	1115.81	2231.62
264	1120.44	1120.44	