


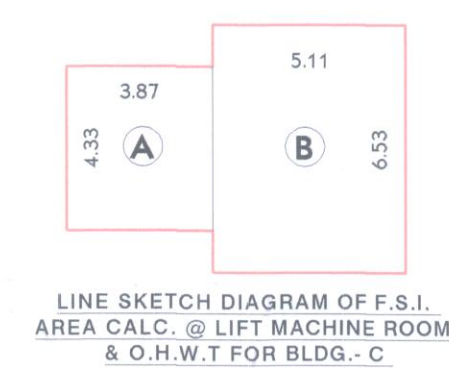

LINE SKETCH DIAGRAM OF F.S.I.
AREA CALC. @ LIFT MACHINE ROOM
& O.H.W.T. FOR BLDG.-C

Built-up area calculation BLDG. - C

Proposed built-up (GROUND COURAGE)

A- 2.85 X 9.79 X 4 NOS.	= 111.60
B- 3.91 X 2.43 X 4 NOS.	= 31.90
C- 7.96 X 2.63 X 2 NOS.	= 41.86
D- 1.46 X 1.87 X 4 NOS.	= 10.92
E- 2.26 X 1.87 X 2 NOS.	= 8.45
F- 7.96 X 3.96 X 2 NOS.	= 63.04
G- 7.96 X 1.10	= 8.75
H- 3.87 X 3.60	= 13.93
I- 4.68 X 3.87	= 18.11
J- 2.85 X 0.87	= 2.47
K- 5.11 X 1.10	= 5.62
TOTAL	= 315.95 m²/BLDG...

Proposed Built-up @ Building - C

Built-up area calculation (BLDG-C)


Proposed built-up (STAIR CABIN & WATER TANK)	
A- 3.87 X 4.33	= 16.75 m ²
B- 5.11 X 6.53	= 33.36 m ²
TOTAL	= 50.11 m²

Proposed Built-up @ Building - C = 50.11 m².....(B)


Total Built-up area calculation BLDG. - C

Ground Floor	= 315.95
1ST Floor	= 315.95
2ND Floor	= 315.95
3RD Floor	= 315.95
4TH Floor	= 315.95
5TH Floor	= 315.95
6TH Floor	= 315.95
7TH Floor	= 315.95
8TH Floor	= 315.95
Stair cabin & WATER TANK	= 50.11
TOTAL	= 2893.66

Proposed Built-up @ Building - C = 2893.66 m².....(C)

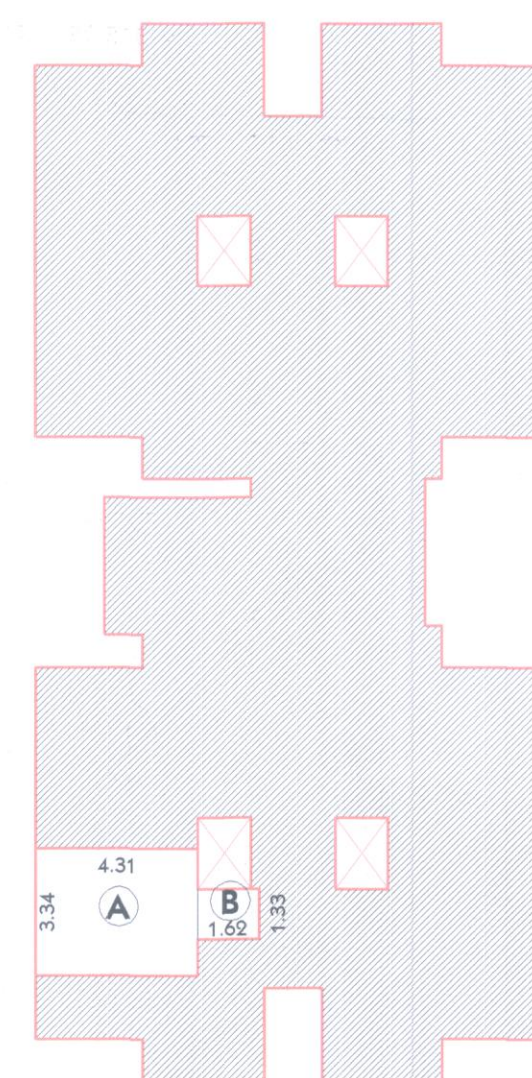

LINE SKETCH DIAGRAM OF F.S.I. AREA
CALC. @ GROUND FLOOR FOR BLDG.- C

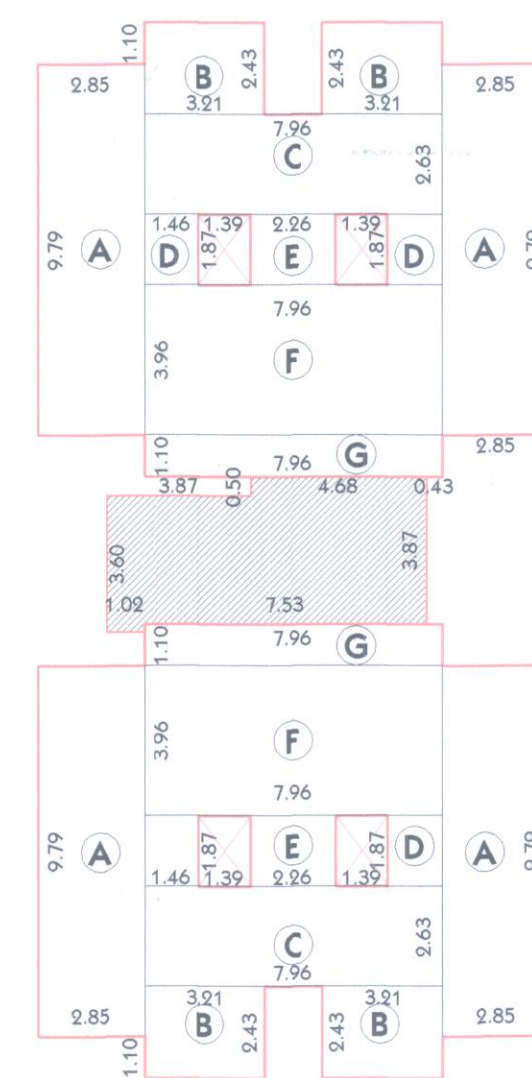

LINE SKETCH DIAGRAM OF F.S.I. AREA
CALC. @ 1ST TO 8TH FLOOR FOR BLDG.- C

F.S.I. area calculation BLDG. - C
Ground Floor FSI (WATCHMEN ROOM)

A- 4.31 X 3.34	= 14.39
B- 1.62 X 1.33	= 2.15
Total	= 16.54(1)

Typical (1st. to 8th.) Floor FSI (Residential)


A- 2.85 X 9.79 X 4 NOS.	= 111.60
B- 3.91 X 2.43 X 4 NOS.	= 31.90
C- 7.96 X 2.63 X 2 NOS.	= 41.86
D- 1.46 X 1.87 X 4 NOS.	= 10.92
E- 2.26 X 1.87 X 2 NOS.	= 8.45
F- 7.96 X 3.96 X 2 NOS.	= 63.04
G- 7.96 X 1.10 X 2 NOS.	= 17.51
Total	= 284.58(2)

Total FSI (1+2)


= 16.54 + 2276.64	= 2293.18/BLDG.....
-------------------	---------------------

Proposed F.S.I. @ Building - C = 2293.18 m².....OK


LINE SKETCH DIAGRAM OF BUILT-UP
AREA CALCULATION FOR BLDG.- C

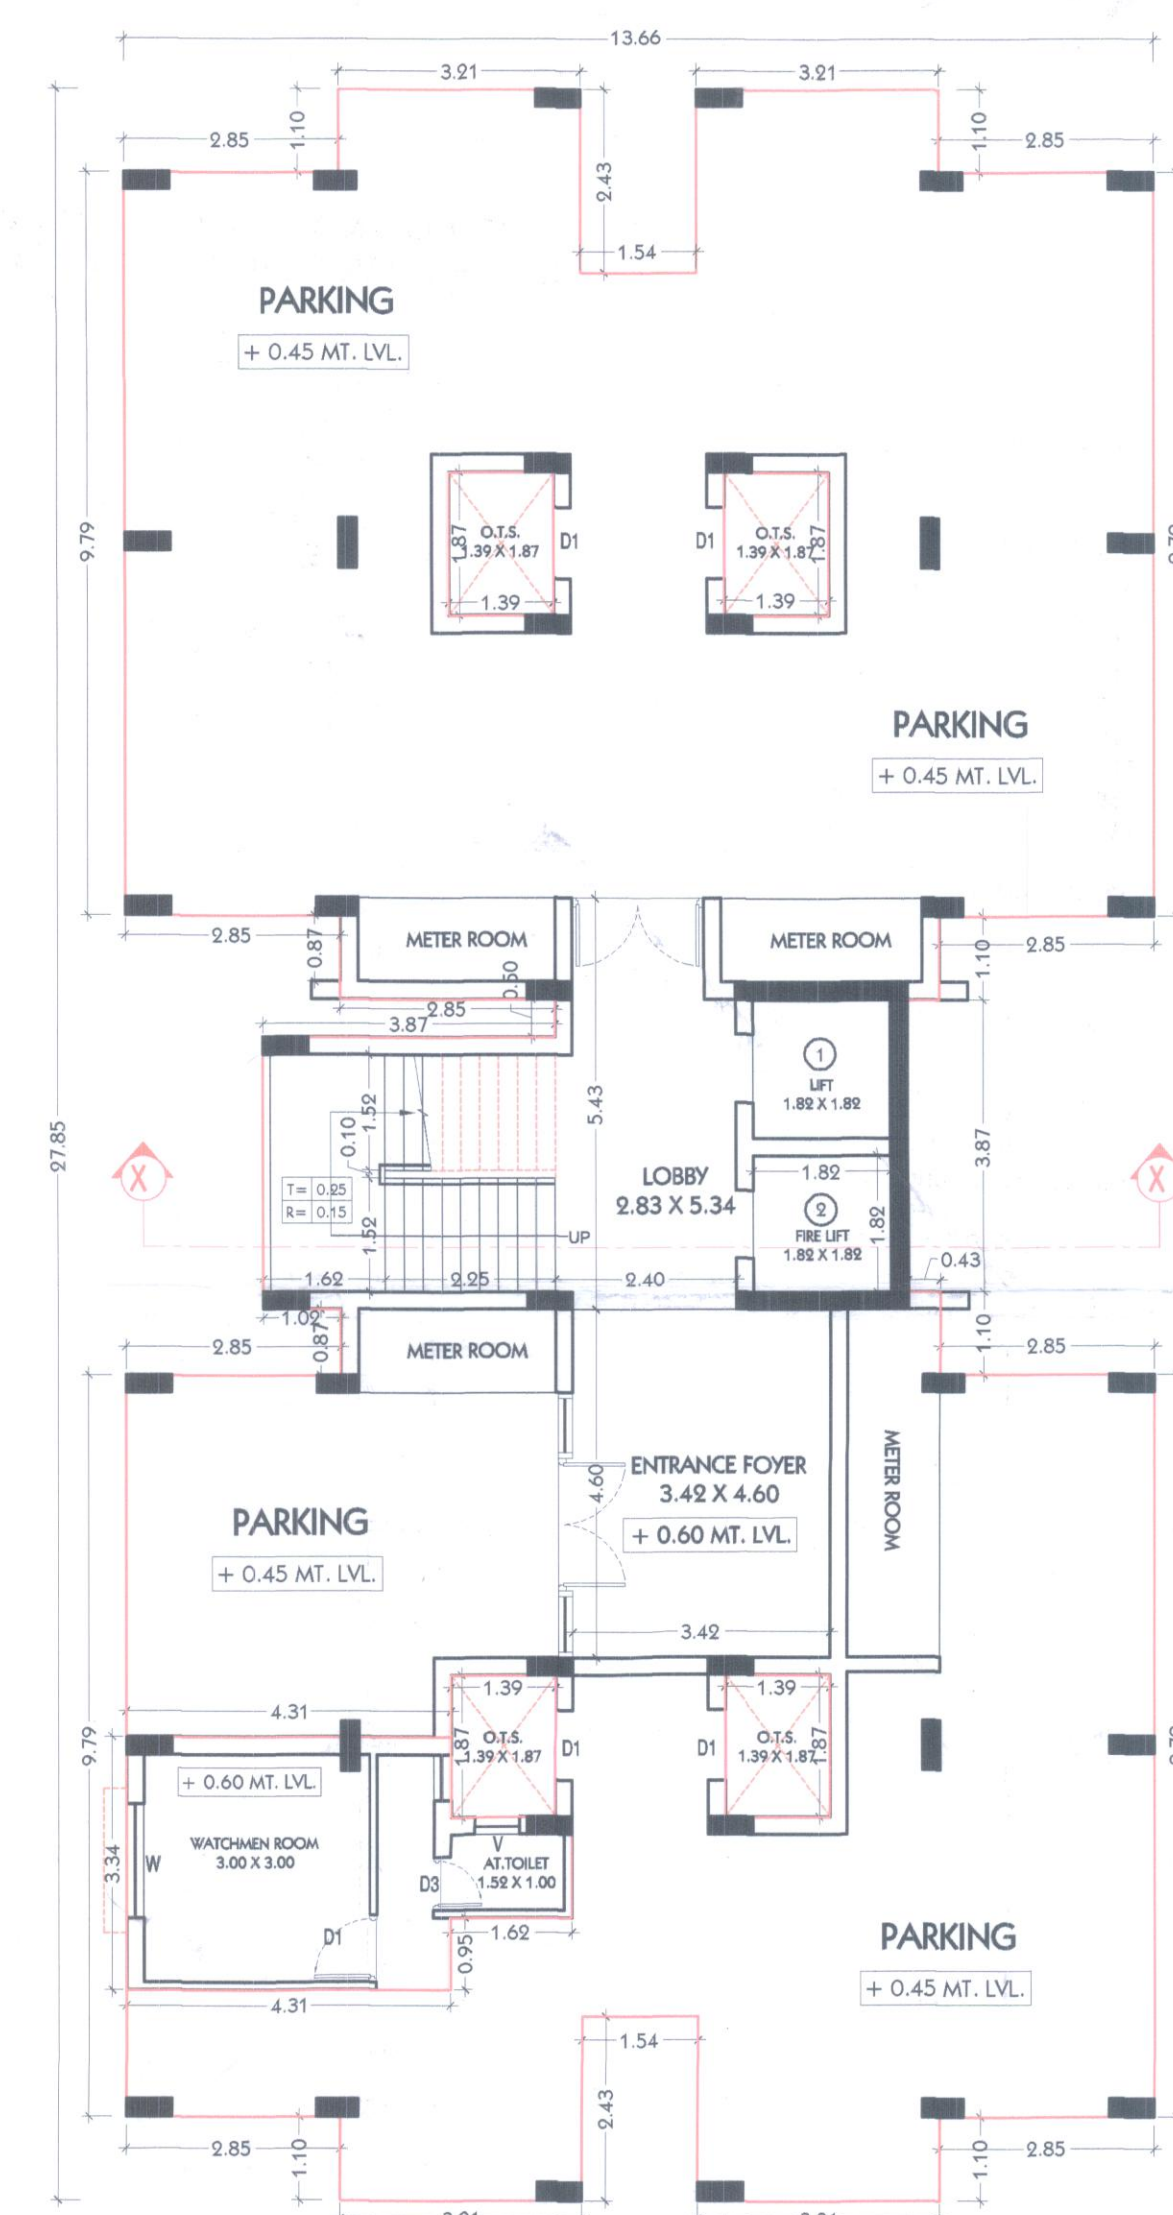


GROUND FLOOR PLAN (BLDG.-C)
SCALE- 1CM = 1.00MT.

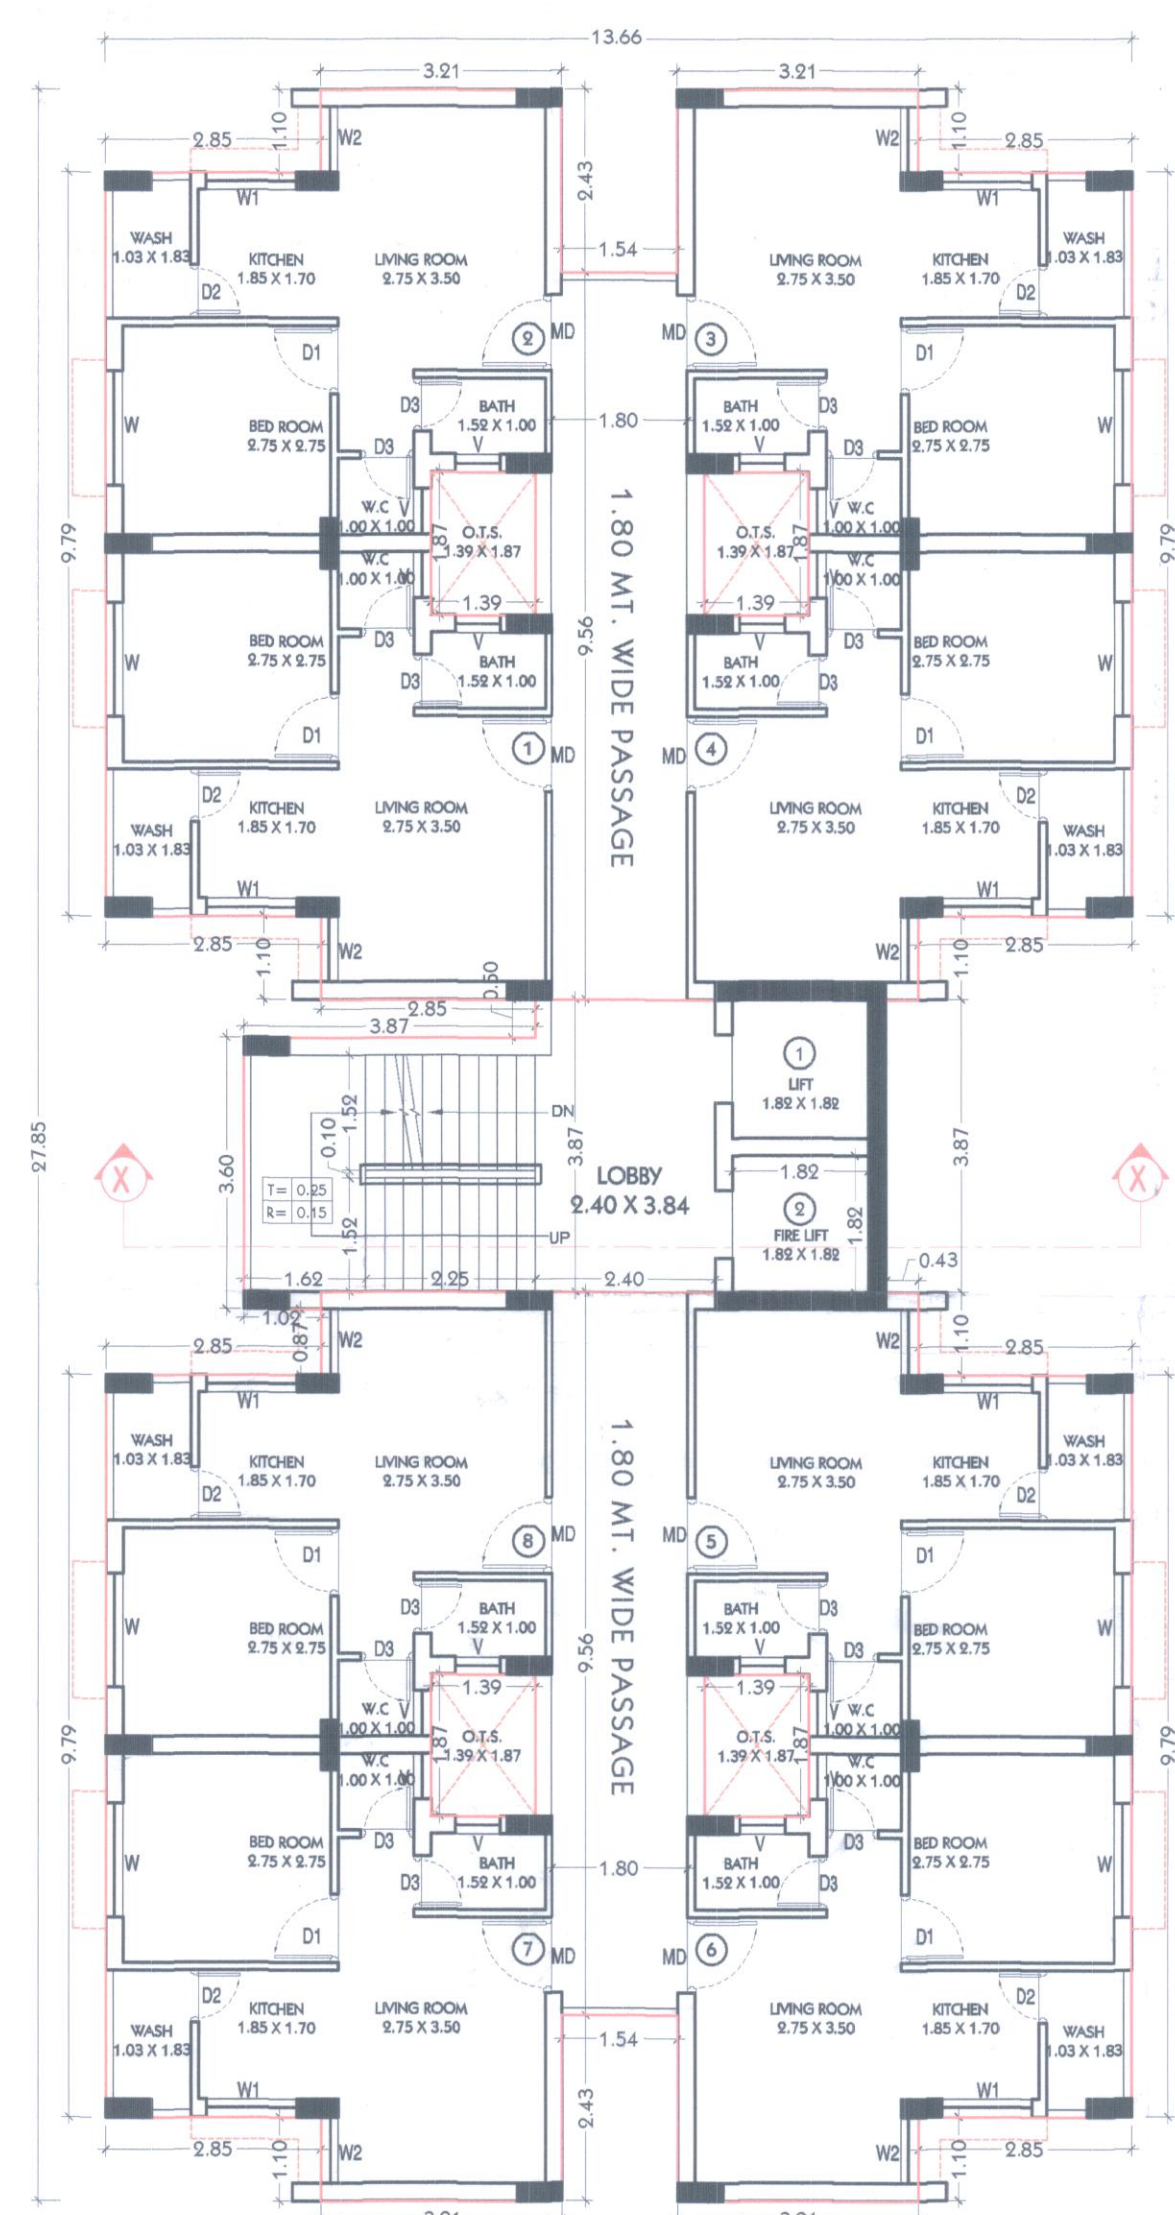


1st TO 8th FLOOR PLAN (BLDG.-C)
SCALE- 1CM = 1.00MT.

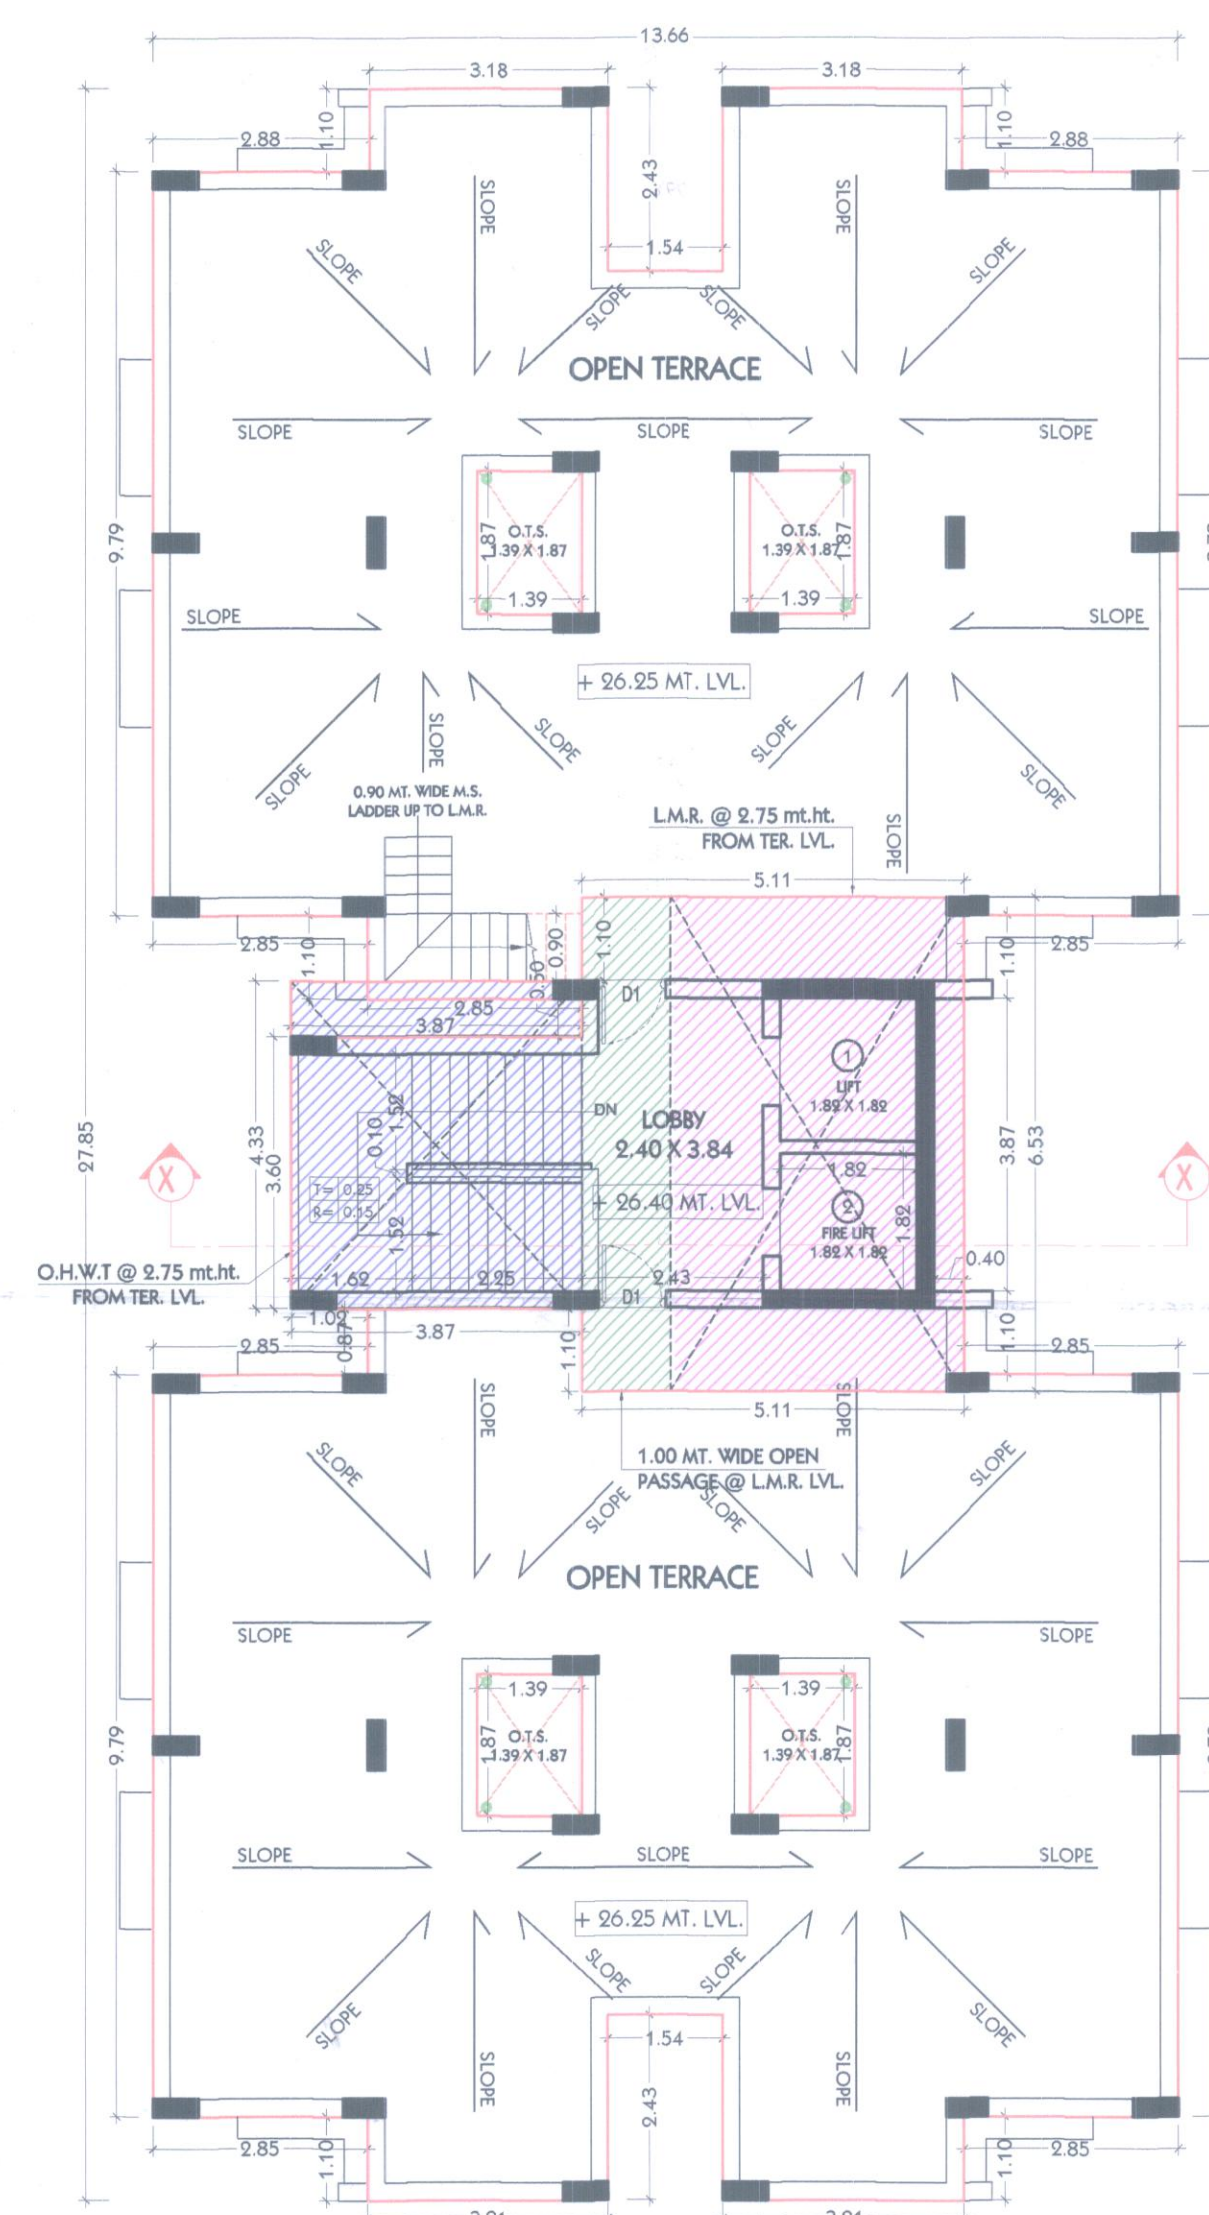


TERRACE FLOOR PLAN (BLDG.-C)
SCALE- 1CM = 1.00MT.

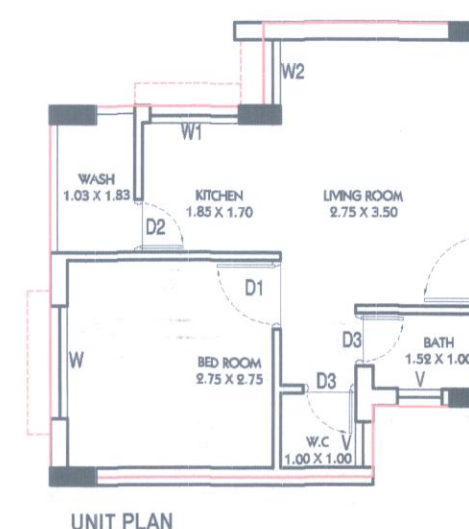

UNIT PLAN

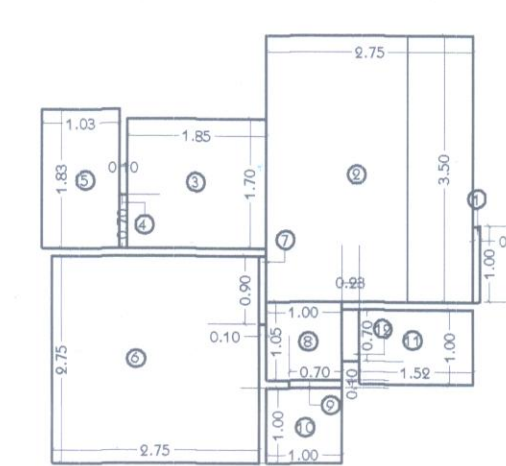

CARPET AREA

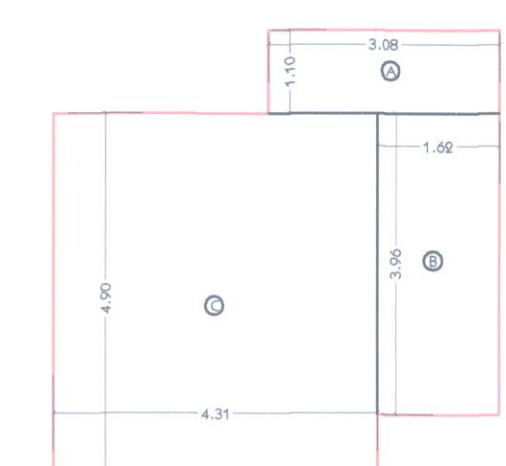

BUILT UP AREA

1 UNIT CARPET AREA				
NAME	NOS.	SIZE	AREA	
DRG. ROOM	1	1.00 X 0.10	0.10	
	2	3.50 X 2.75	9.62	
KITCHEN	3	1.70 X 1.85	3.14	
WASH	4	0.70 X 0.10	0.07	
	5	1.83 X 1.03	1.88	
BED ROOM	6	2.75 X 2.75	7.56	
	7	0.90 X 0.10	0.09	
PASSAGE	8	1.05 X 1.00	1.05	
W.C	9	0.70 X 0.10	0.07	
BATH	11	1.00 X 1.52	1.52	
	12	0.70 X 0.23	0.16	
TOTAL CARPET AREA FOR 1 UNIT			26.26	

1 UNIT BUILT-UP AREA				
NAME	NOS.	SIZE	AREA	
A	1	1.10 X 3.08	3.38	
B	1	1.62 X 3.96	6.41	
C	1	4.31 X 4.90	21.11	
TOTAL BUILT-UP AREA			30.90	

AREA STATEMENT (BLDG.-C)

FLATS/ SHOPS	BUILT UP AREA	CARPET AREA
TYPICAL (1 TO 8) FLOOR.		
BLDG.-C		
FLAT-1 TO 8	30.90	26.26

OWNER SIGNATURE :

Executive Engineer,
Slum Upgradation Cell,
Surat Municipal Corporation.

ARCHITECT & PLANNER :

SIGNATURE :

SURESH SAKARIYA
B.A.M.C.A. AIA. MID

Signature

RRAY
DESIGN SERVICES

201 YOGESHWER COMPLEX, HAZIRA ROAD, ADALAJ, SURAT
PHONE- (O) 2734008, (M) 98795 44008

LIC.NO: CA/2003/31639

TDO/AR/210

SUDA NO :