

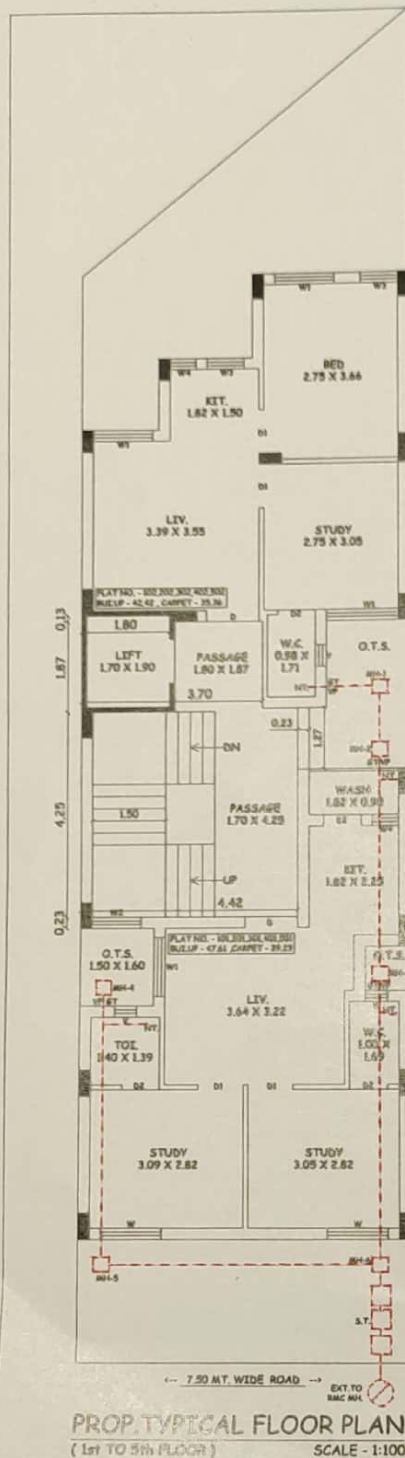


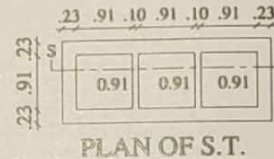

PROP. TYPICAL FLOOR PLAN
(1st TO 5th FLOOR)
SCALE - 1:100

TOTAL CARPET AREA :- 373.25 SQ.MT.
TOTAL BUI. UP AREA :- 450.15 SQ.MT.

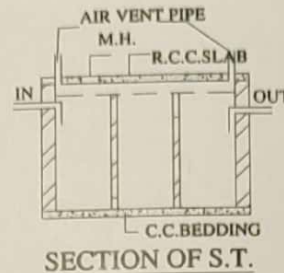

KEY PLAN
SCALE - 1:2000



T.P.S.NO. 6 (RAIYA)
F.P.NO. 1039
O.P.NO. 50

NAME OF WORK :

RESIDENTIAL BUILDING PLAN
LOCATION OF DRAINAGE PLAN

OWNER	SHRI NITESHBHAI MANJIBHAI GOHEL IS HEIRSHIP OF MANJIBHAI TALSHIBHAI GOHEL		
LOCATION	SHRI NEW MAHAVIR NAGAR CO. OPP. HO. SOC. LTD.		
USE OF BUIL.	RESIDENTIAL FLAT	REV. SR. NO.	210 / P
VILLAGE/CITY	RAIYA	PLOT NO.	7 / P
TYPE OF CONS.	FRAME STRUCTURE	T.P.S.NO.	6 (RAIYA)
WARD NO.	1	F.P.NO.	1039
WAT. CO. NO.	24/000177190	O.P.NO.	50
HOUSE NO.	01 / 0023 / 247 / 000 - 24 / 07688 / 000 / X00		

AREA TABLE :

AREA OF PLOT NO. 7 / P :- 169.44 SQ.MT.

OWNER :

ENGINEER :

OM DEVELOPERS
Partner
0154 (02900) 0000


Bhavesh H. Jadav
RUDA Lic. No. E-96
R.M.C. Lic. No. E-489
Gautam Nagar-3,
Gandhigram, Rajkot-7.

ARCHITECT :

STRUCTURE :



ARCHITECT
ASHISH NADIYAPARA
COA No:- CA / 2016 / 79144
604/A Alpha Plus, 150 Ft. Ring Road,
Nr. Raiya Tele. Ex. RAJKOT - 360 007

AUTHORITY :

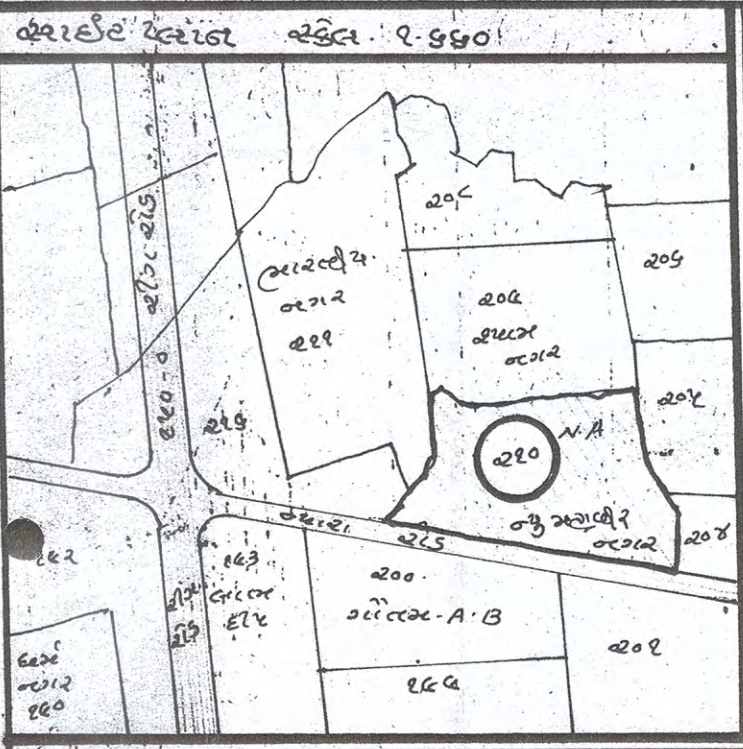

તાલુકા પાંચકીદ ના ગામ જેવા ના અર્ધે નંબર ૧૦. અંક ૨-૧૨-૨૦ ગ્રામ
 ના લિ. ખાતે લાગુ. હિસ્સા- ફક્ત જમીનના ત્રિપર્યાગ માટે જ.

જીવ મહાવીર નામ

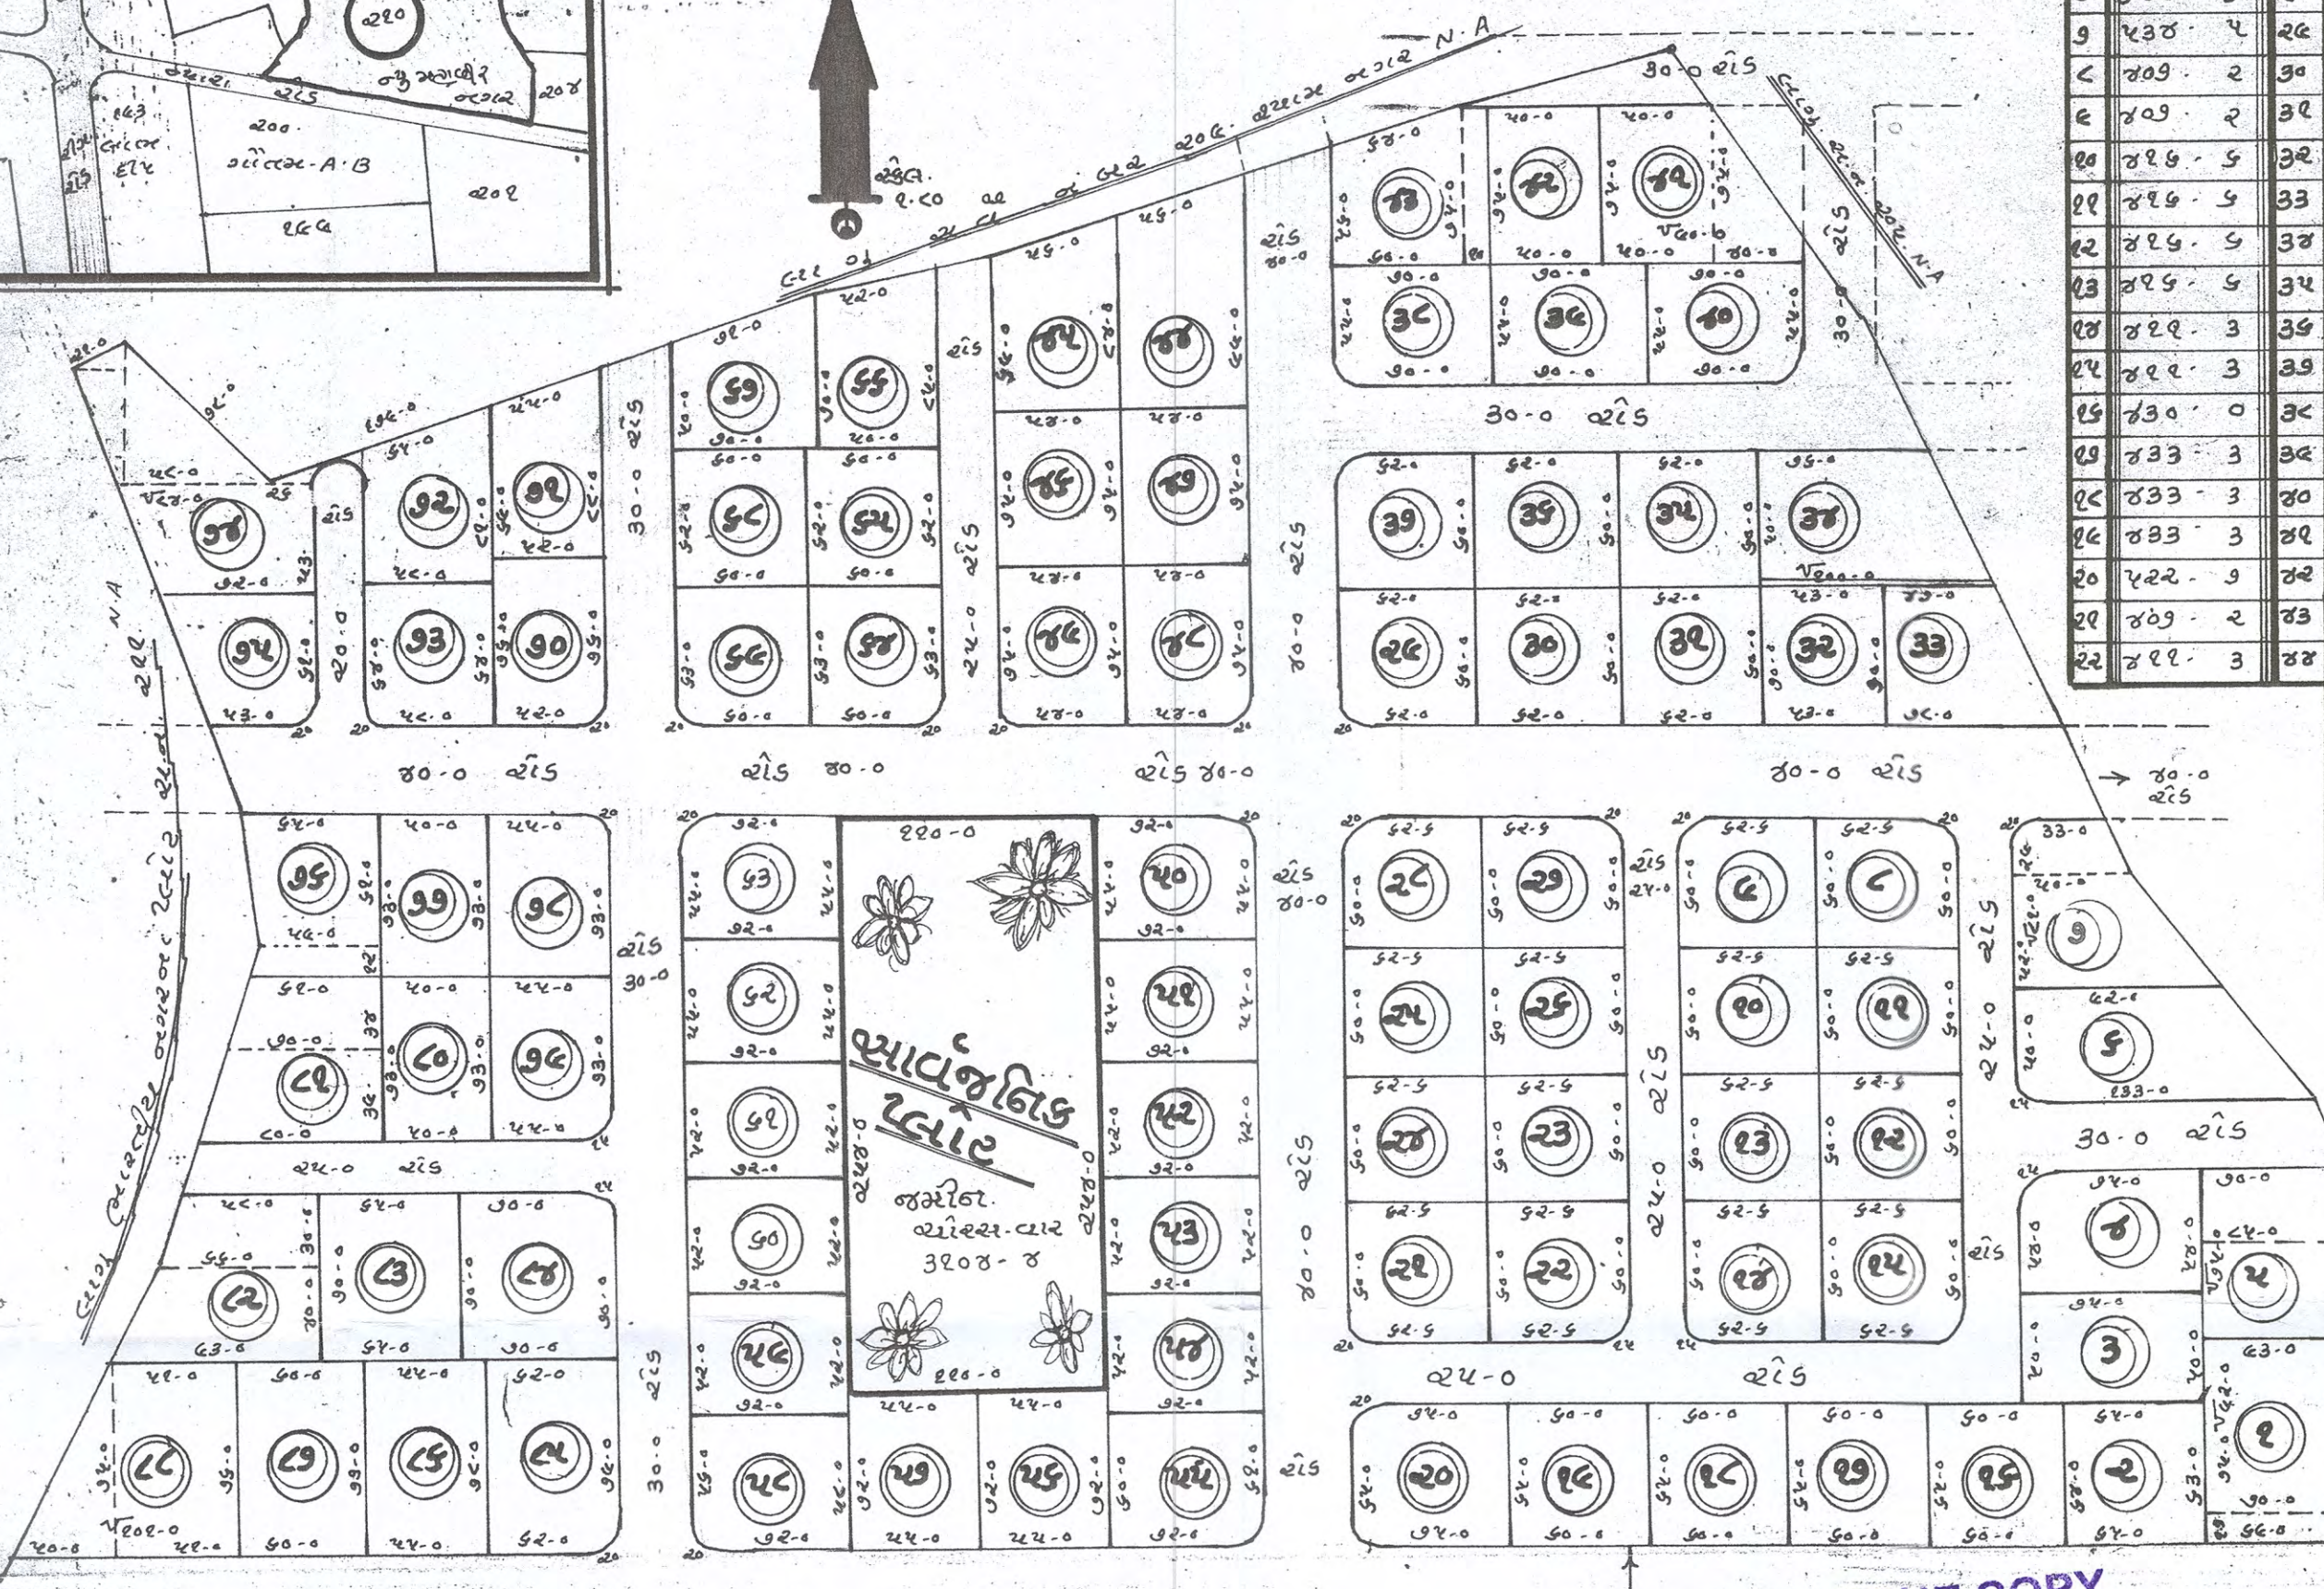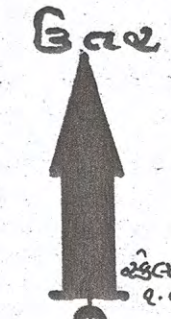

અંકીયા દેખા.

નં.	અંક. લાગુ.	નં.	અંક. લાગુ.	નં.	અંક. લાગુ.	નં.	અંક. લાગુ.
૧		૨૩	૪૧૬-૬	૪૧	૫૫૮-૦	૬૬	૪૩૦-૫
૨	૪૫૮-૫	૨૪	૪૧૬-૬	૪૨	૪૫૦-૦	૬૭	૪૧૩-૩
૩	૪૧૬-૬	૨૫	૪૧૬-૬	૪૩	૪૪૦-૫	૬૮	૪૧૦-૫
૪	૪૪૪-૬	૨૬	૪૧૬-૬	૪૪	૪૪૦-૫	૬૯	૪૩૫-૪
૫	૬૮૦-૫	૨૭	૪૦૬-૨	૪૫	૪૪૦-૫	૭૦	૪૧૦-૬
૬	૬૮૮-૬	૨૮	૪૦૬-૨	૪૬	૪૩૦-૫	૭૧	૪૨૬-૮
૭	૪૩૪-૫	૨૯	૪૧૦-૫	૪૭	૪૪૦-૦	૭૨	૪૦૩-૦
૮	૪૦૬-૨	૩૦	૪૧૩-૩	૪૮	૪૧૬-૦	૭૩	૫૩૨-૬
૯	૪૦૬-૨	૩૧	૪૧૩-૩	૪૯	૪૧૬-૦	૭૪	૪૧૪-૧
૧૦	૪૧૬-૬	૩૨	૪૧૨-૨	૫૦	૪૧૬-૦	૭૫	૪૮૬-૪
૧૧	૪૧૬-૬	૩૩	૪૮૬-૨	૫૧	૪૧૬-૦	૭૬	૪૦૫-૫
૧૨	૪૧૬-૬	૩૪	૪૮૮-૮	૫૨	૪૩૬-૮	૭૭	૪૩૬-૬
૧૩	૪૧૬-૬	૩૫	૪૧૩-૩	૫૩	૪૩૦-૭	૭૮	૪૪૦-૭
૧૪	૪૧૬-૩	૩૬	૪૧૩-૩	૫૪	૪૪૬-૫	૭૯	૪૦૫-૫
૧૫	૪૧૬-૩	૩૭	૪૧૦-૫	૫૫	૪૧૬-૦	૮૦	૫૩૨-૪
૧૬	૪૩૦-૦	૩૮	૪૧૮-૩	૫૬	૪૧૬-૦	૮૧	૫૮૩-૩
૧૭	૪૩૩-૩	૩૯	૪૨૩-૭	૫૭	૪૧૬-૦	૮૨	૫૪૫-૫
૧૮	૪૩૩-૩	૪૦	૪૨૨-૪	૫૮	૪૪૦-૦	૮૩	૫૩૮-૧
૧૯	૪૩૩-૩	૪૧	૫૮૩-૩	૫૯	૪૩૦-૫	૮૪	૫૩૧-૩
૨૦	૫૨૨-૭	૪૨	૪૧૬-૬	૬૦	૪૧૦-૫	૮૫	૪૩૩-૫
૨૧	૪૦૬-૨	૪૩	૫૨૦-૦	૬૧	૪૧૩-૩	૮૬	૫૧૦-૦
૨૨	૪૧૬-૩	૪૪	૫૪૮-૦	૬૨	૪૩૩-૩	૮૭	૬૩૩-૧

જુલ લાગુ. અંકીયા. ૧. to ૮૮... ૪૦૫૧-૬
 અંકીયા અંકીયા... ૧૩૪૩-૮
 અંકીયા લાગુ... ૩૧૦૪-૪
 અંકીયા જુલ જમીન. ૫૫૪૦-૦
 અંકીયા ગુલ... ૧૨-૨૦
જેવા અ. નં. ૧૧૦

Approved as Amended in Yellow.
 as per NO. 1/225.Dt. 18.3.1967
 Dy. Asstt. Commissioner
 to Govt. Baskat.
 સંજુર
 જાગૃતી દિવાલ અધિકારી
 ૨૨૪૩૧૨

TRUE COPY
 KETAN V. MAND
 NOTARY
 RAJKOT (GUJARAT)
 GOVT. OF INDIA