



PREMIUM OFFICE & SHOWROOMS

GROUND FLOOR PLAN



18.00 MT. ROAD

30.00 MT. ROAD



FIRST FLOOR PLAN



18.00 MT. ROAD

30.00 MT. ROAD



SECOND FLOOR PLAN



18.00 MT. ROAD

30.00 MT. ROAD



THIRD FLOOR PLAN



18.00 MT. ROAD

30.00 MT. ROAD




FOURTH FLOOR PLAN



18.00 MT. ROAD


30.00 MT. ROAD

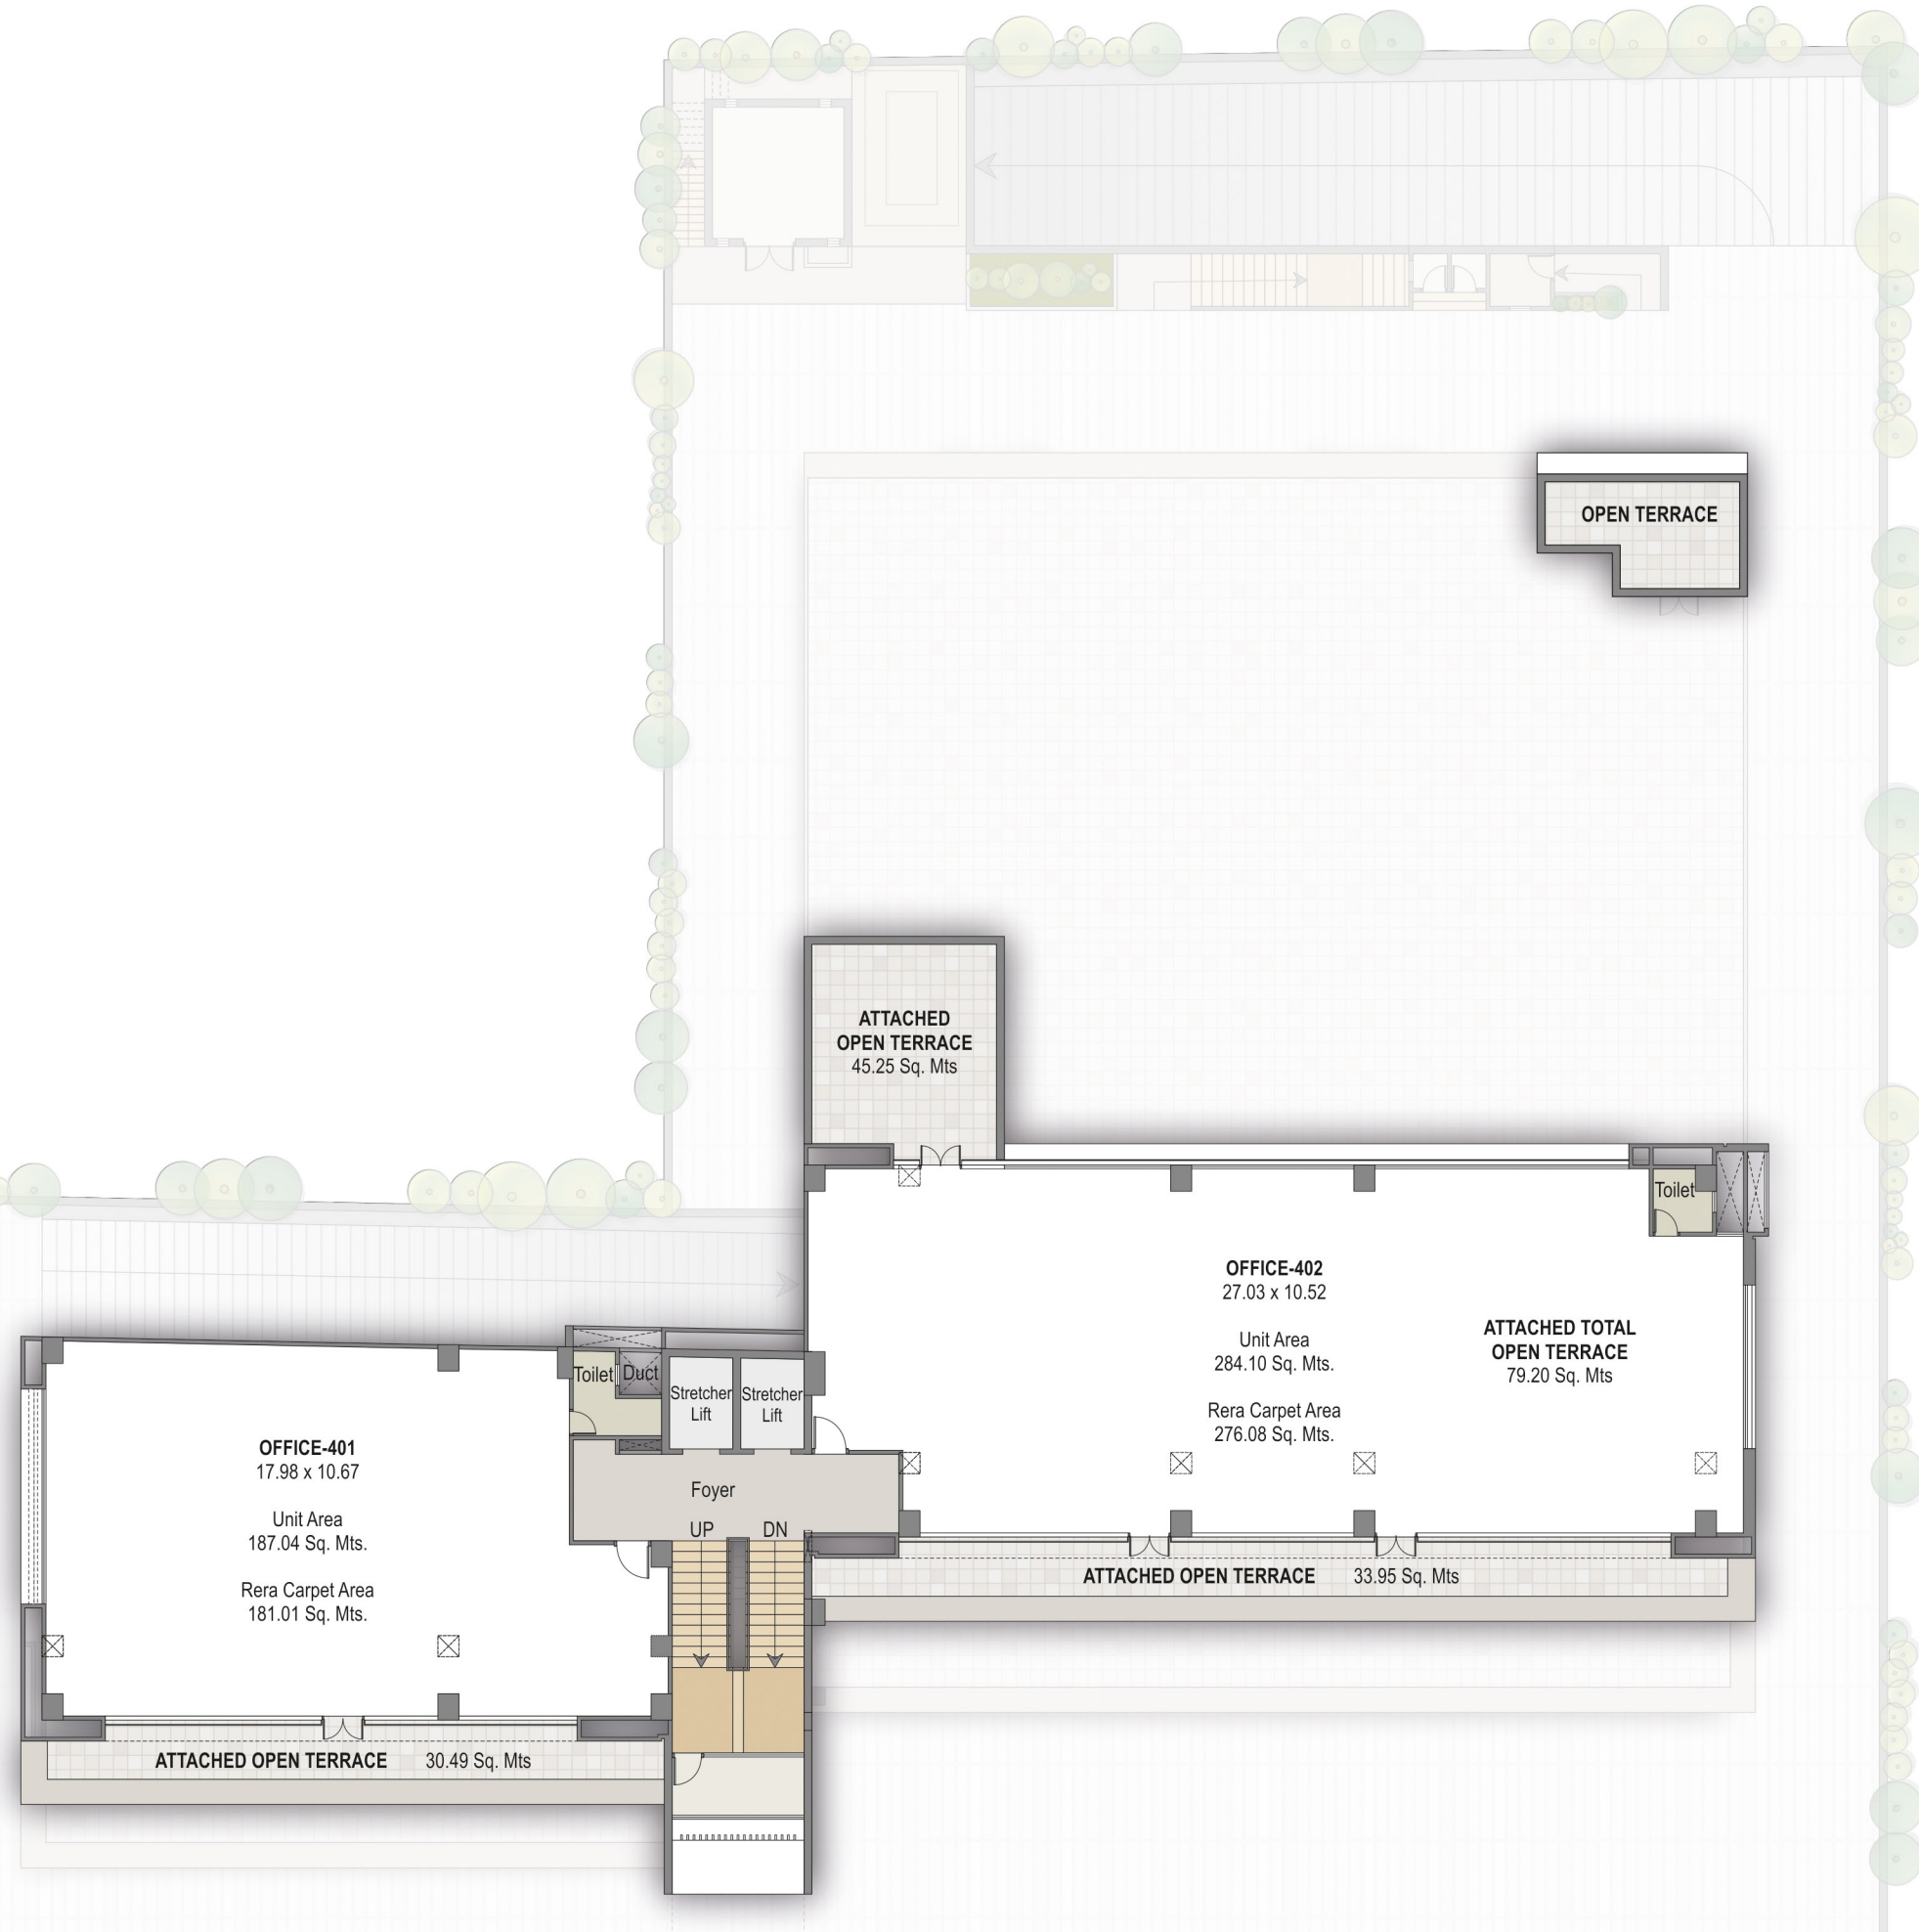



18.00 MT. ROAD

30.00 MT. ROAD

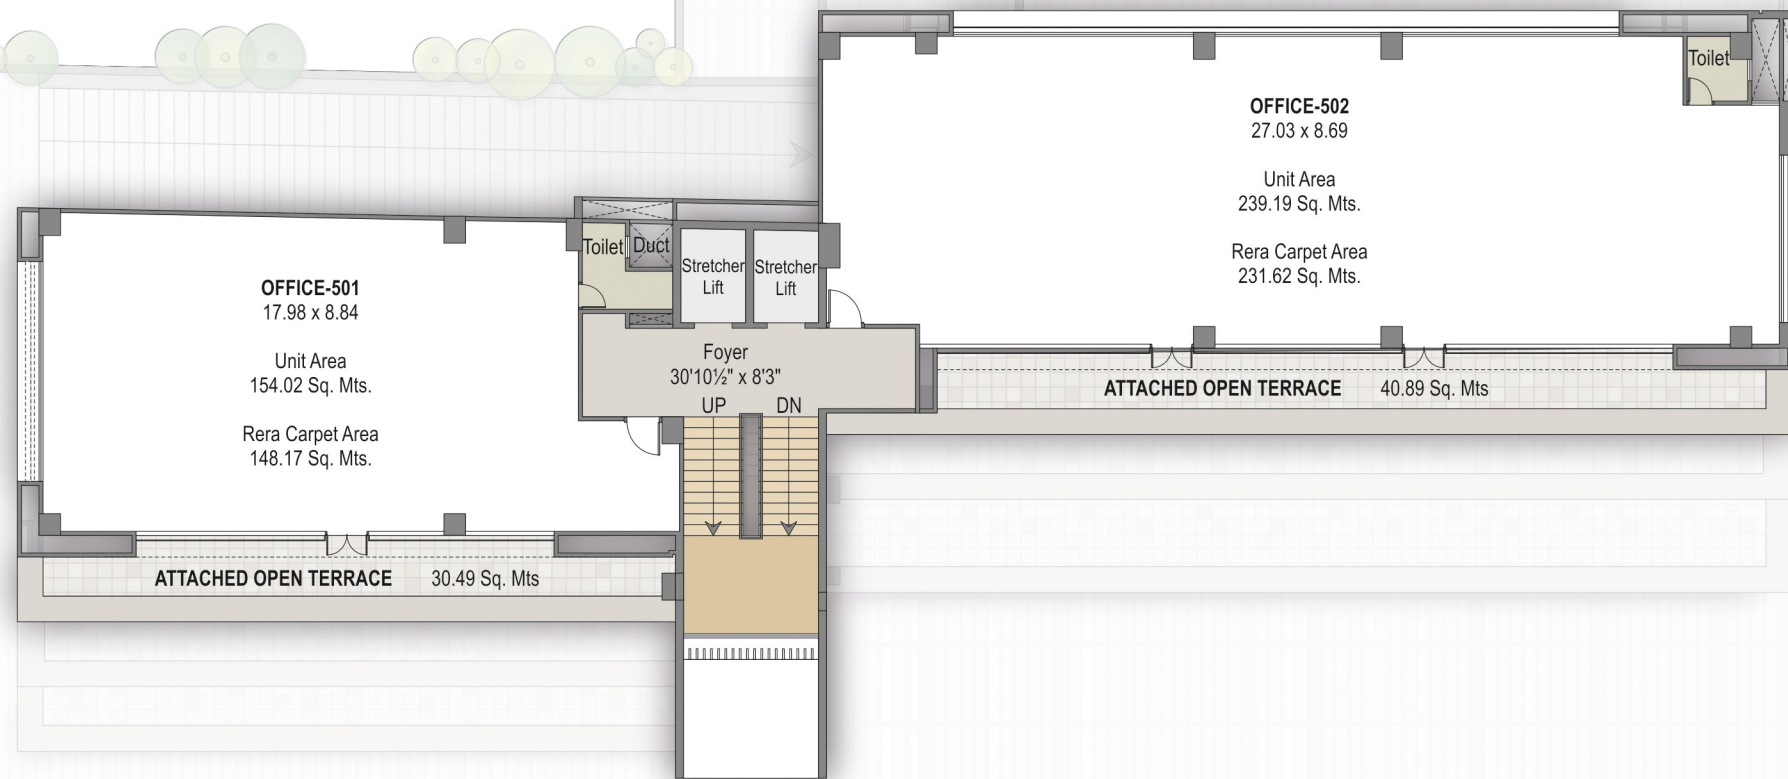

PROJECT SPECIFICATIONS



TWO LEVEL
BASEMENT



ELEVATORS



PARKING



RCC
FRAMEWORK



24 x 7
WATER SUPPLY



24 x 7
SECURITY

LOCATION (NOT TO SCALE)



Developers



SOHAM PROCON
404/E, Sahajanand Shopping Centre
Shahibaug, Ahmedabad - 380 004.
www.sohamgroupindia.com

Site Address:
SOHAM PRISTINE
Nr. Shaligram-2 Bungalows, Off Sindhubhavan Road
Thaltej, Ahemdabad-380 054.
Contact: +91 9925 15 0765 | +91 9909 99 5015