
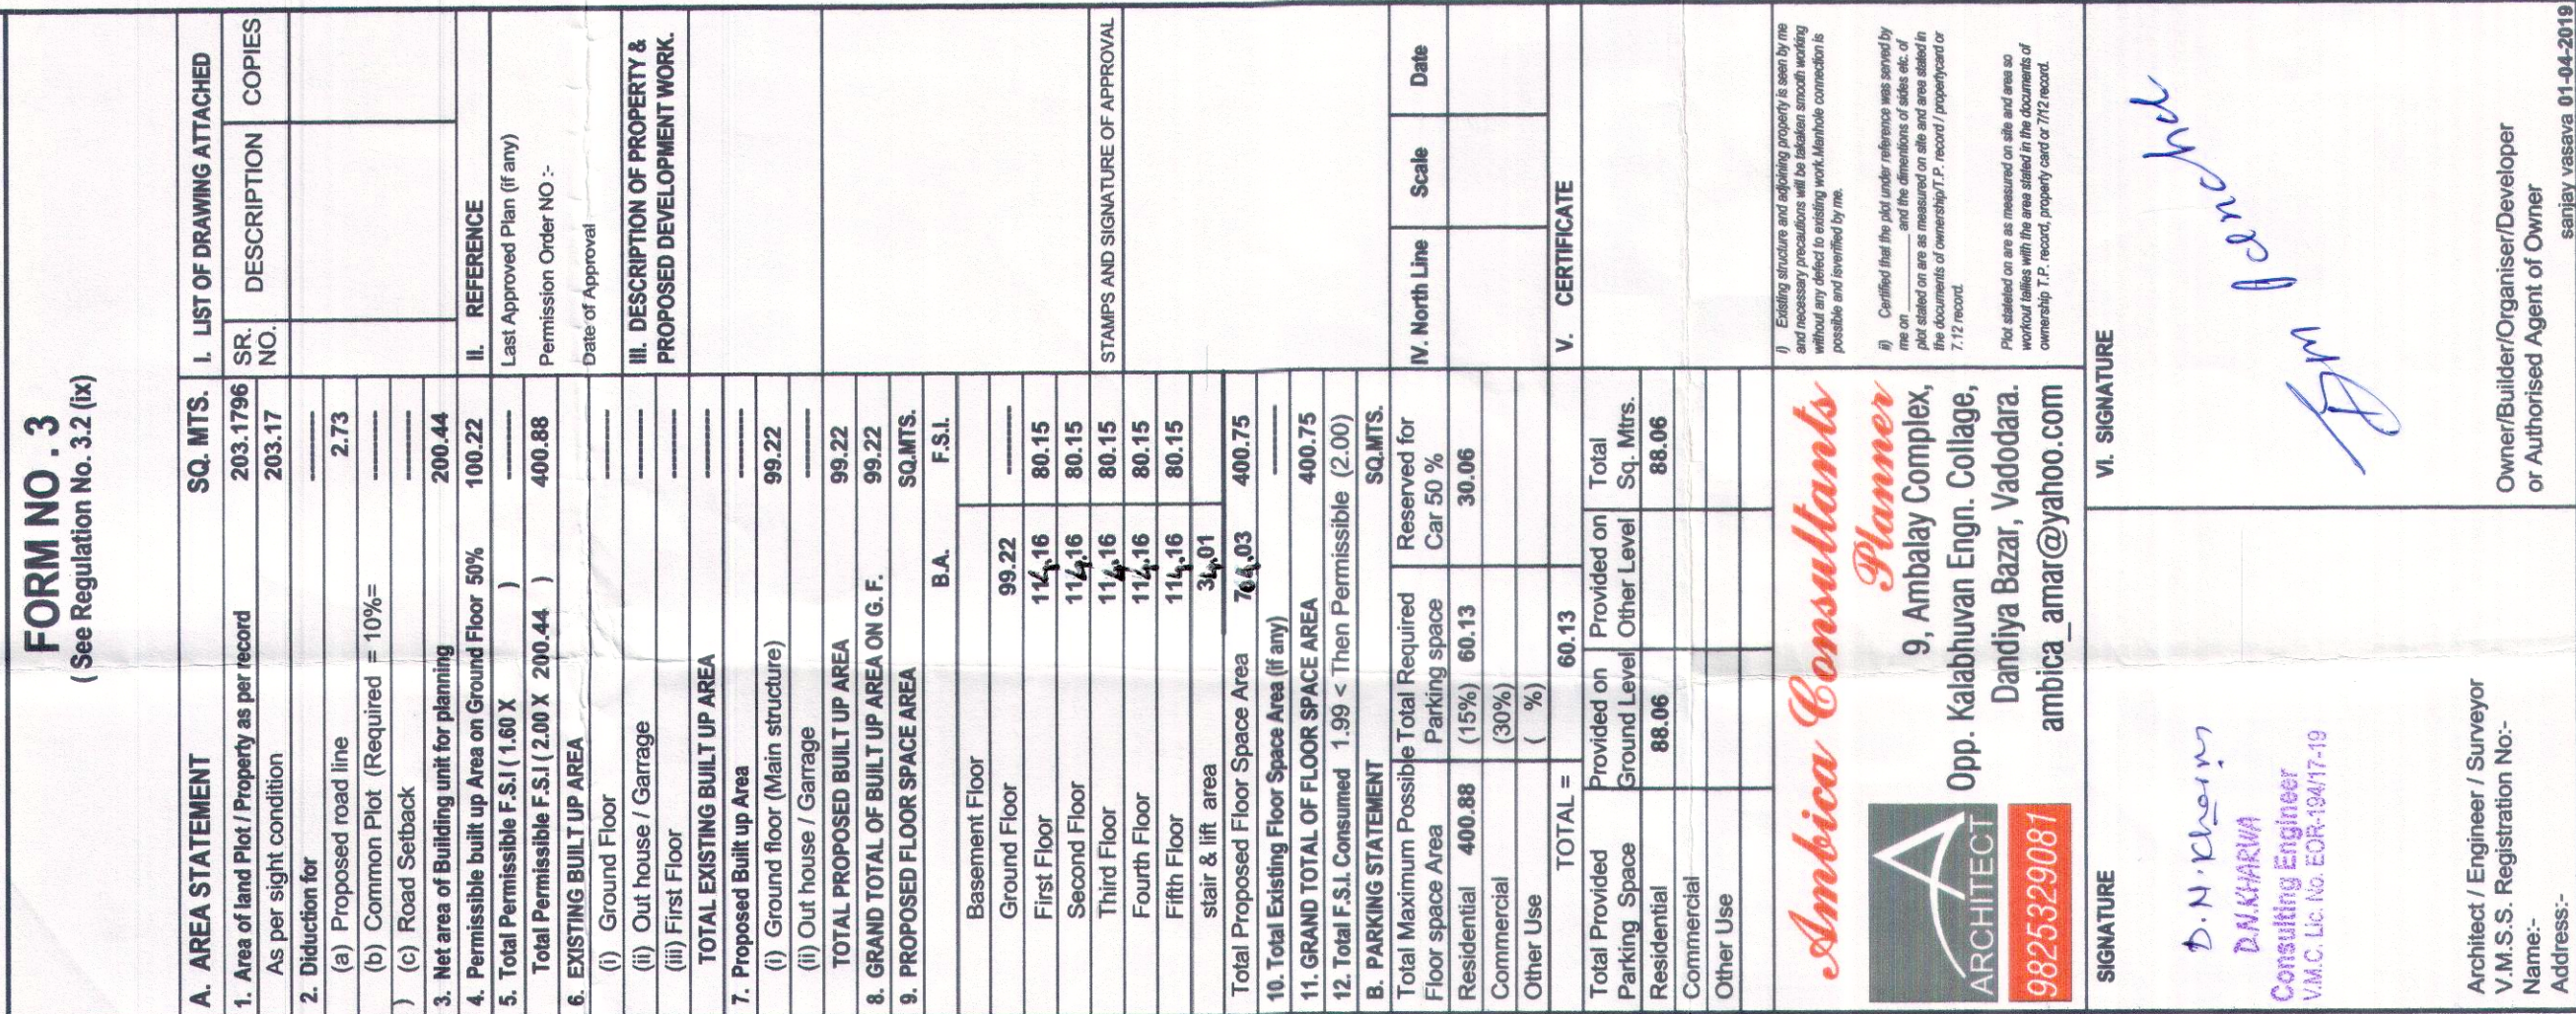
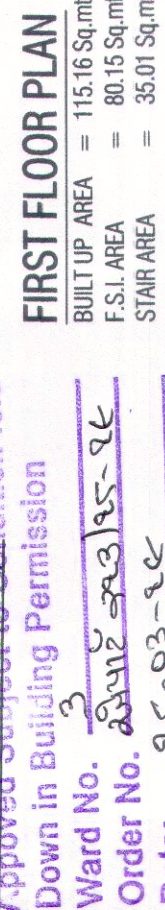
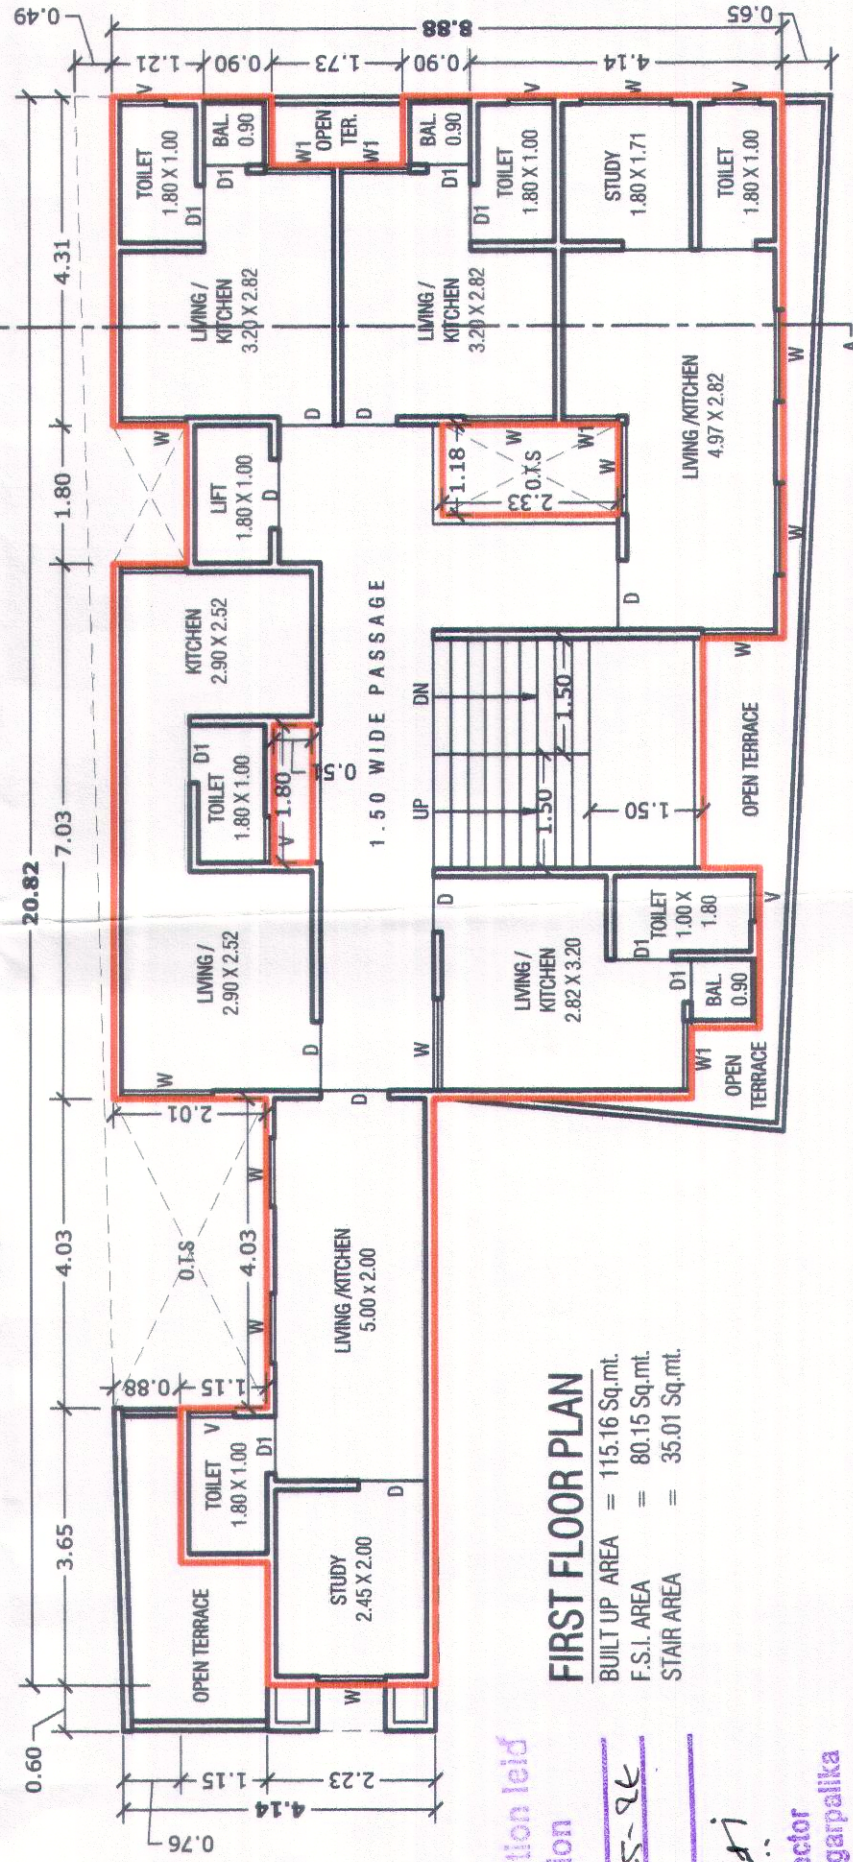
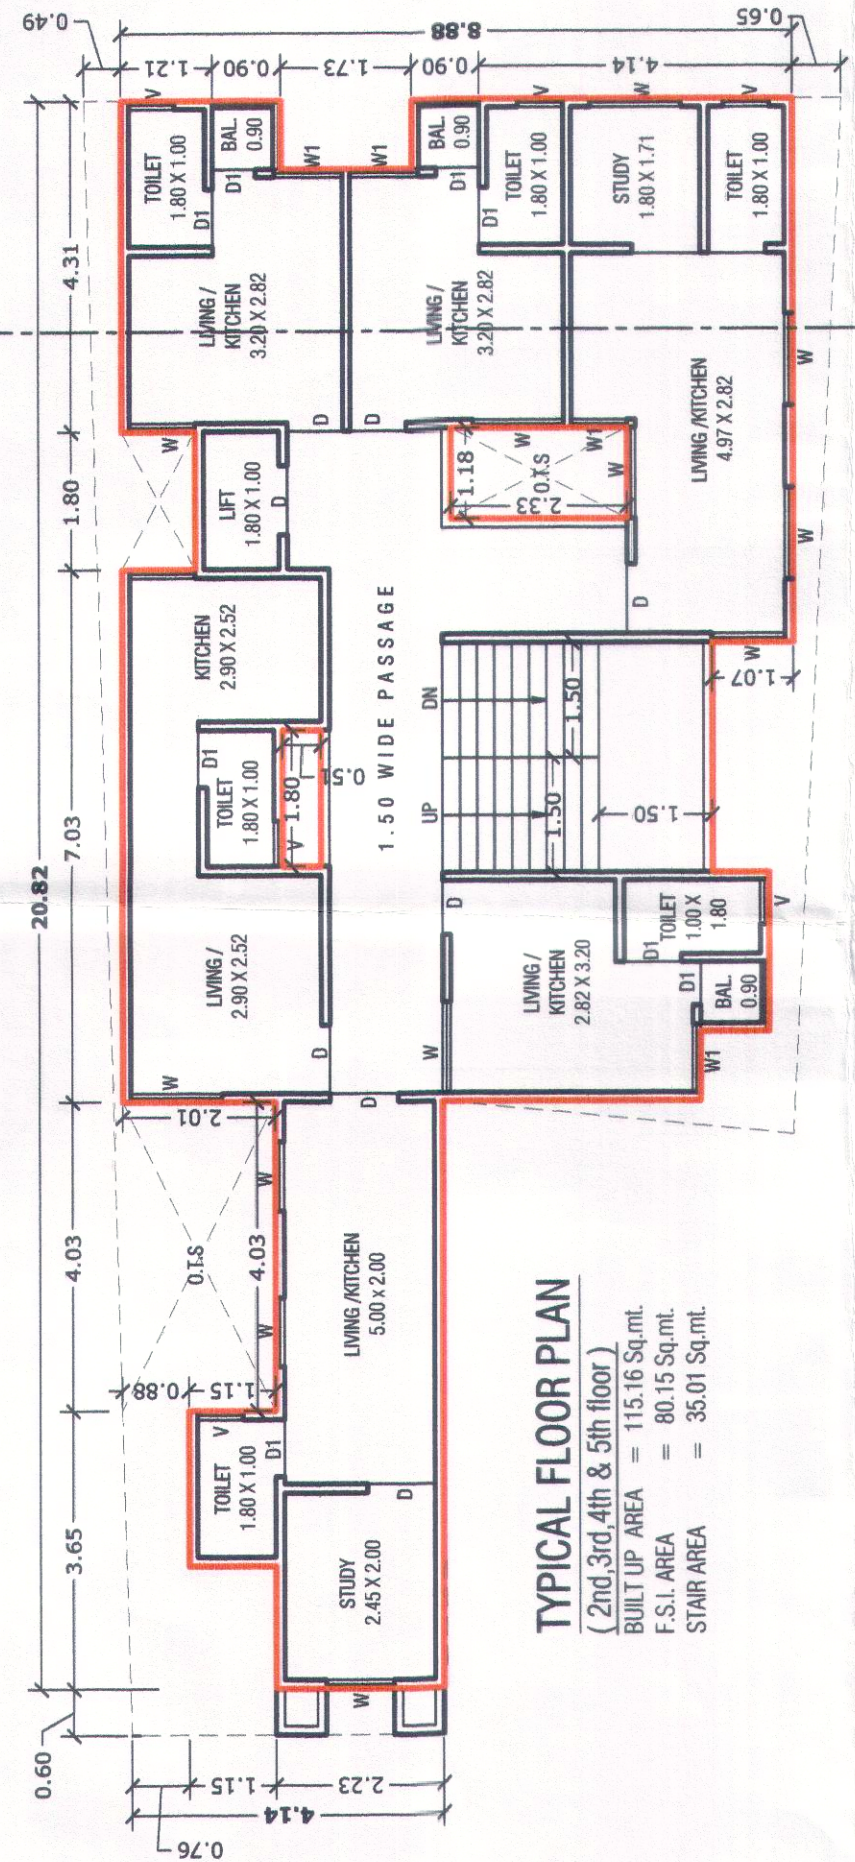
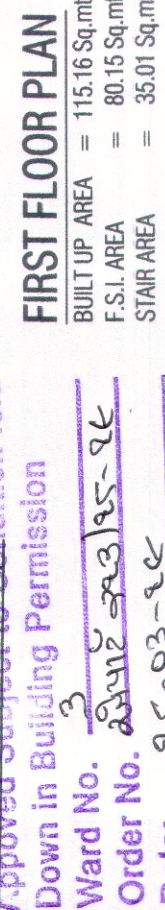
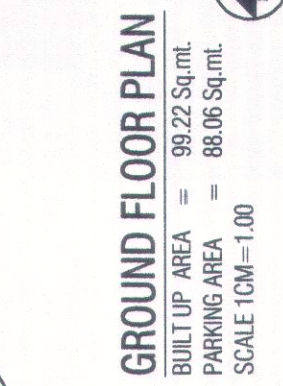
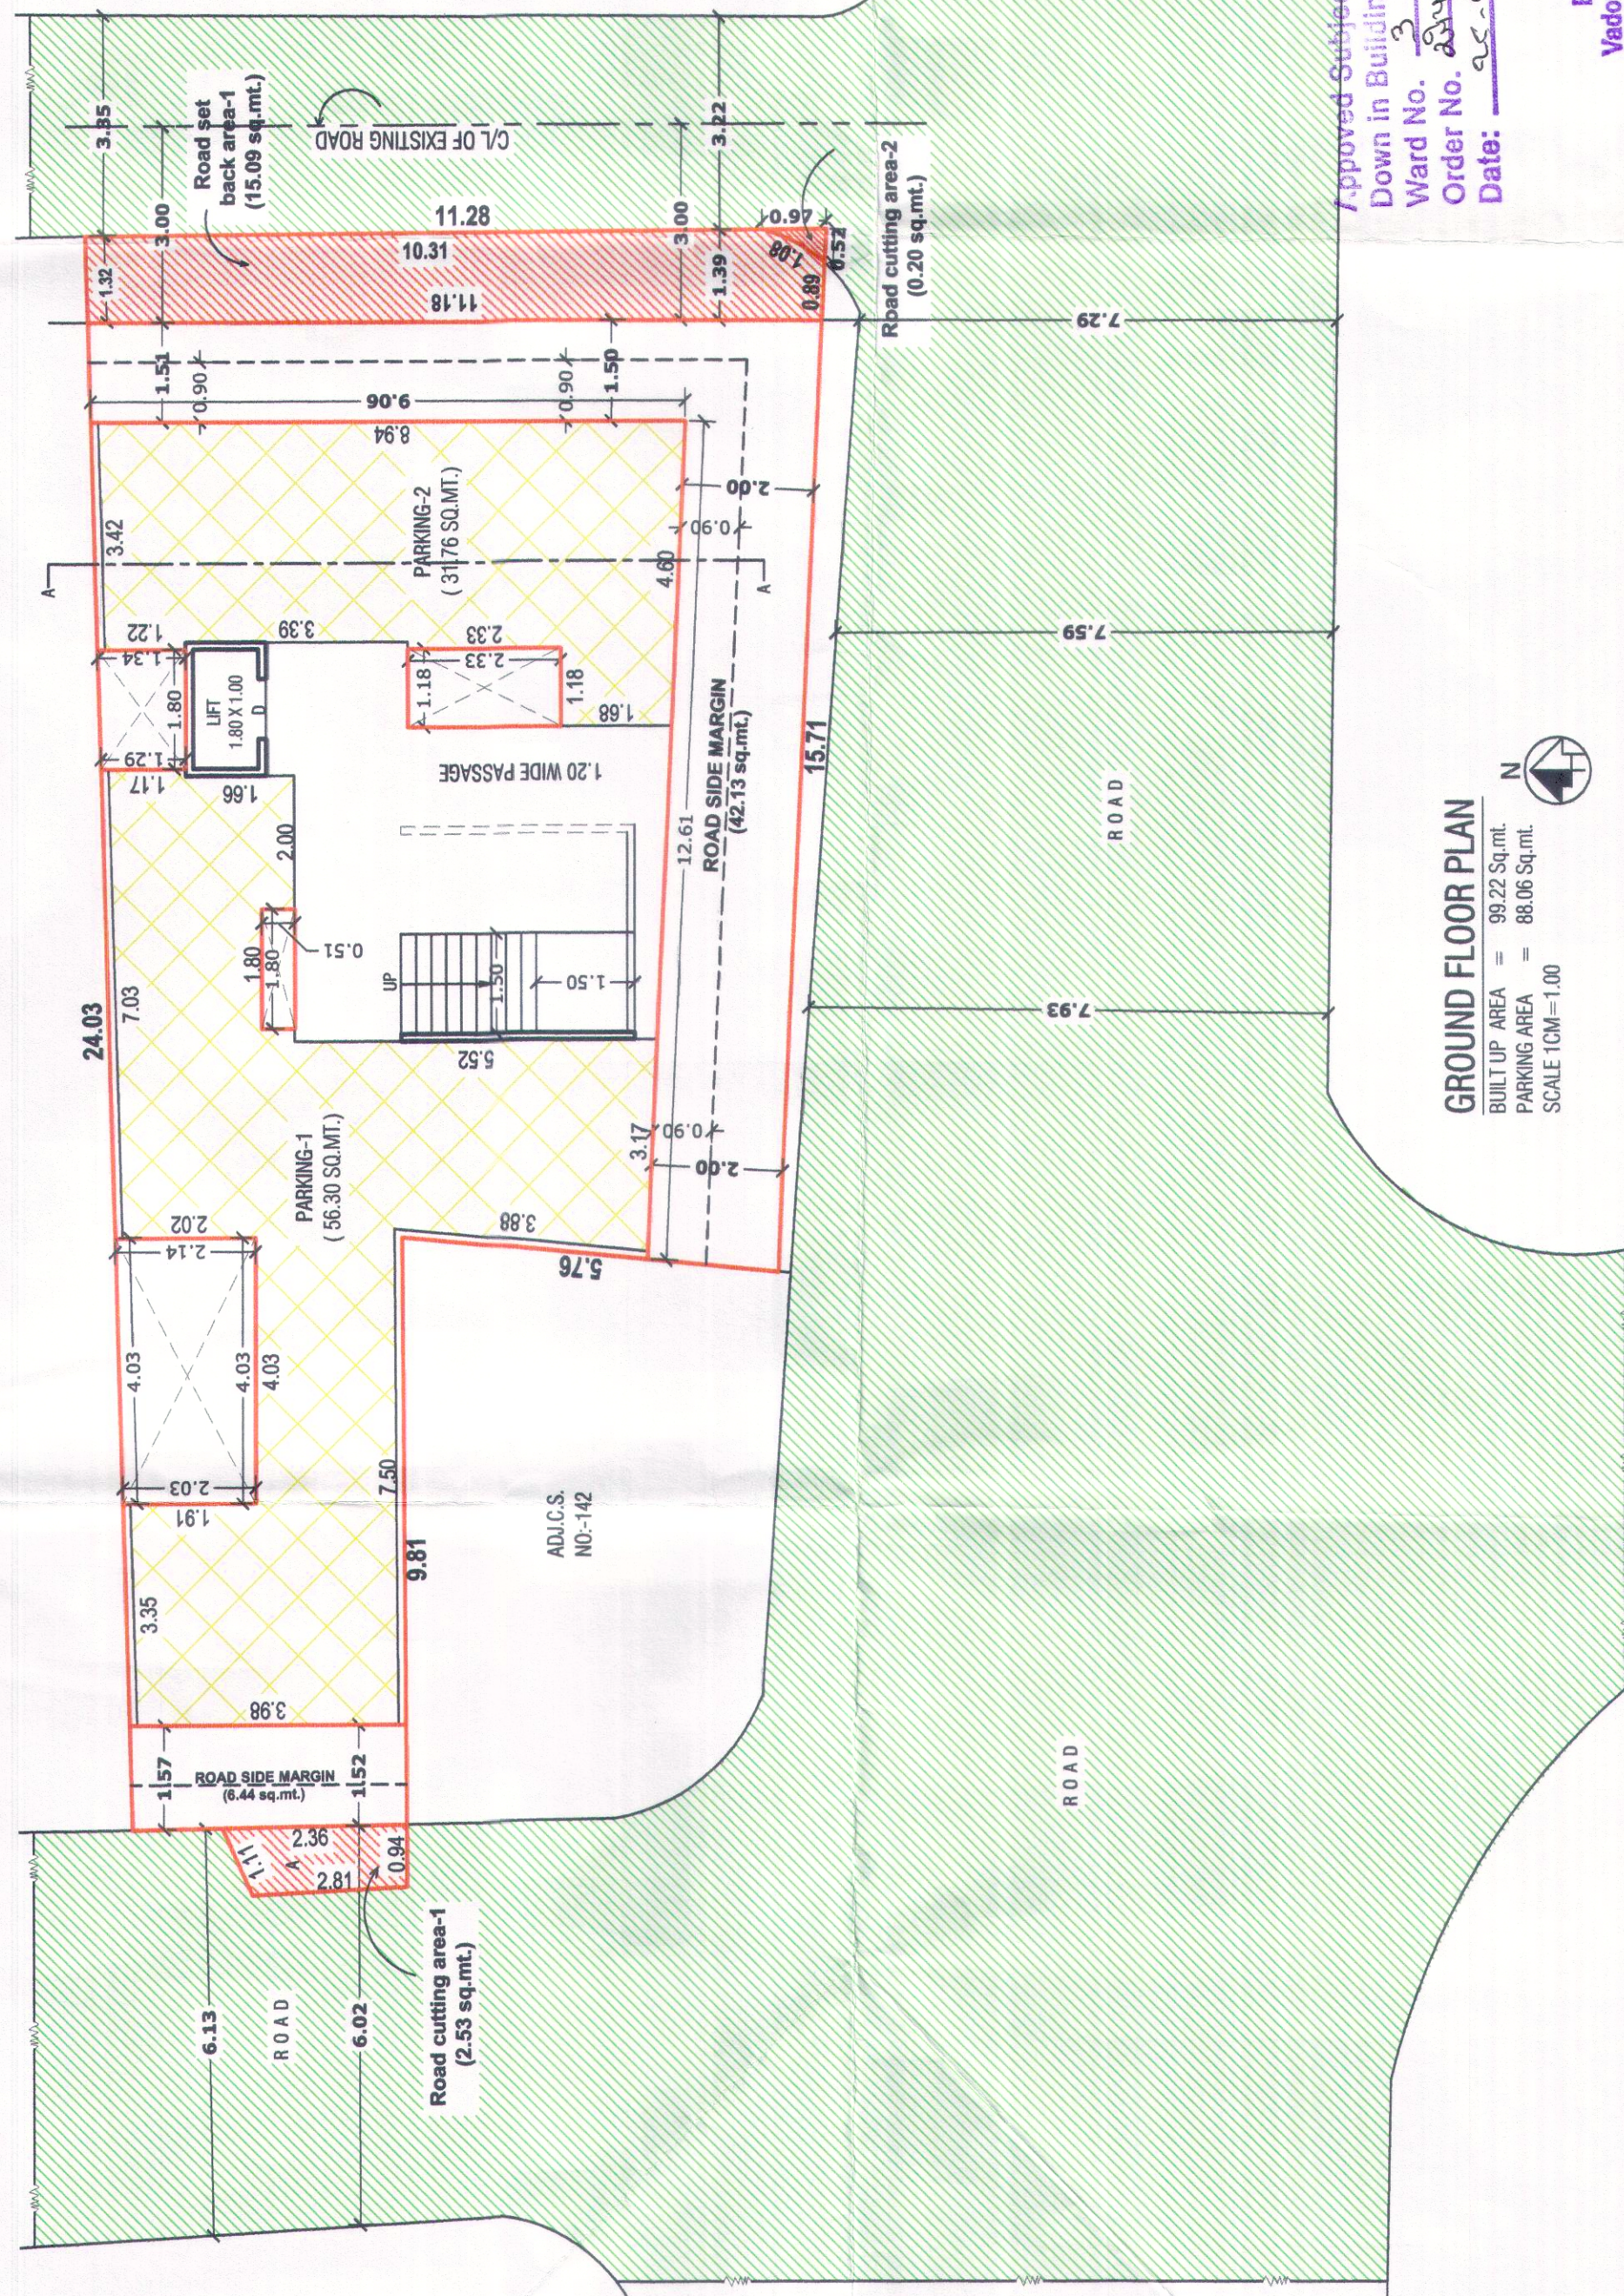
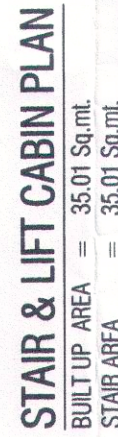
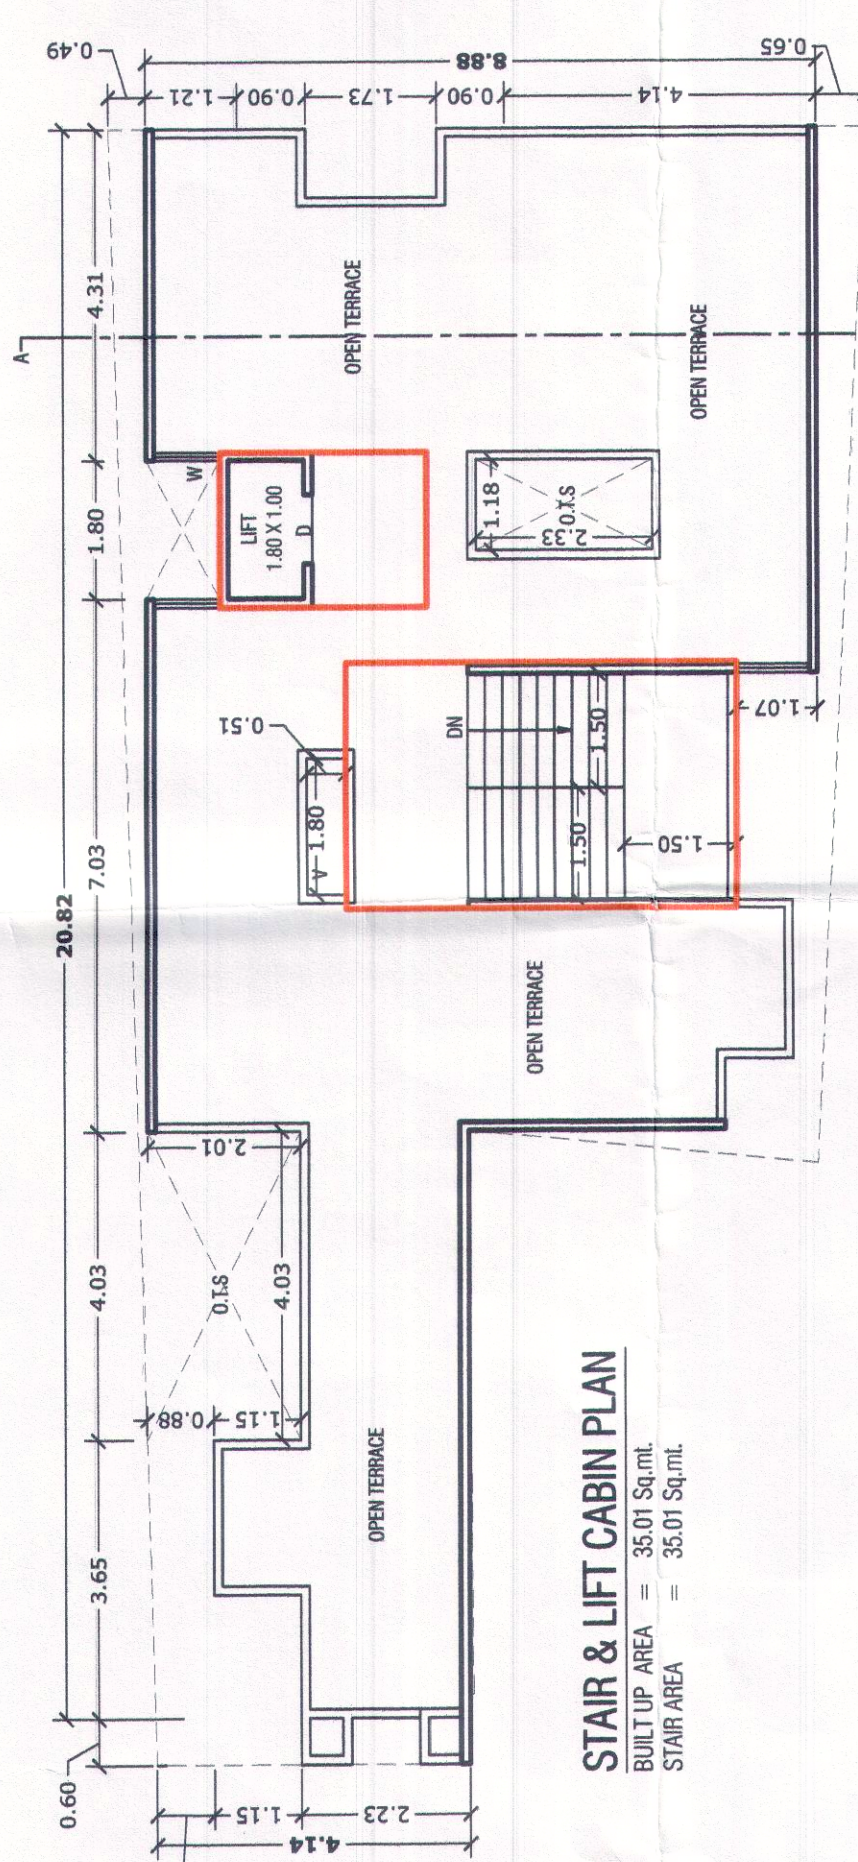


SCHEDULE OF OPENINGS		
DOOR	D	1.20 X 2.10
	D1	1.07 X 2.10
	D2	0.90 X 2.10
	D3	0.75 X 2.10
WINDOW	W	1.80 X 1.20
	W1	1.50 X 1.20
	W2	1.20 X 1.20
	W3	0.90 X 0.90
VENTILATOR	V	0.60 X 0.45

PARKING STATEMENT IN SQ.MT.		
Residence	400.88	15 % 60.13
TOTAL REQUIRED PARKING		60.13
PARKING NO:- 1		56.30
PARKING NO:- 2		31.76
TOTAL PROVIDED PARKING		88.06

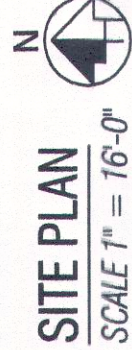


Ambica Consultants
Planner
9, Ambalay Complex,
Opp. Kalabhuwan Engr. Collage,
Dandiya Bazar, Vadodara.
ambica_amar@yahoo.com

SIGNATURE	<i>D. N. Khoury</i> <i>DANIELA</i> <i>consulting Engineer</i> <i>44 C. Le. No. EOR-1947-19</i>	VI. SIGNATURE	
	ratified / Engineer / Surveyor Registration No. _____ address: _____		Owner/Builder/Contractor or Authorized Agent

M.S.S. Registration No:-
ame:-
ddress:-

PROPOSED WATER CONNECTION & DRAINAGE CONNECTION FOR " " VIBHAG - "A",
TIKA NO :- 9/1, C.SNO :- 48 AT, POMALI FALIYA, WADI, VADODARA.
VILL :- VADODARA KASBA, VADODARA.

☐	MAIN CATECHPIT
☐	2' X 2' INSPECTION CHAMBER

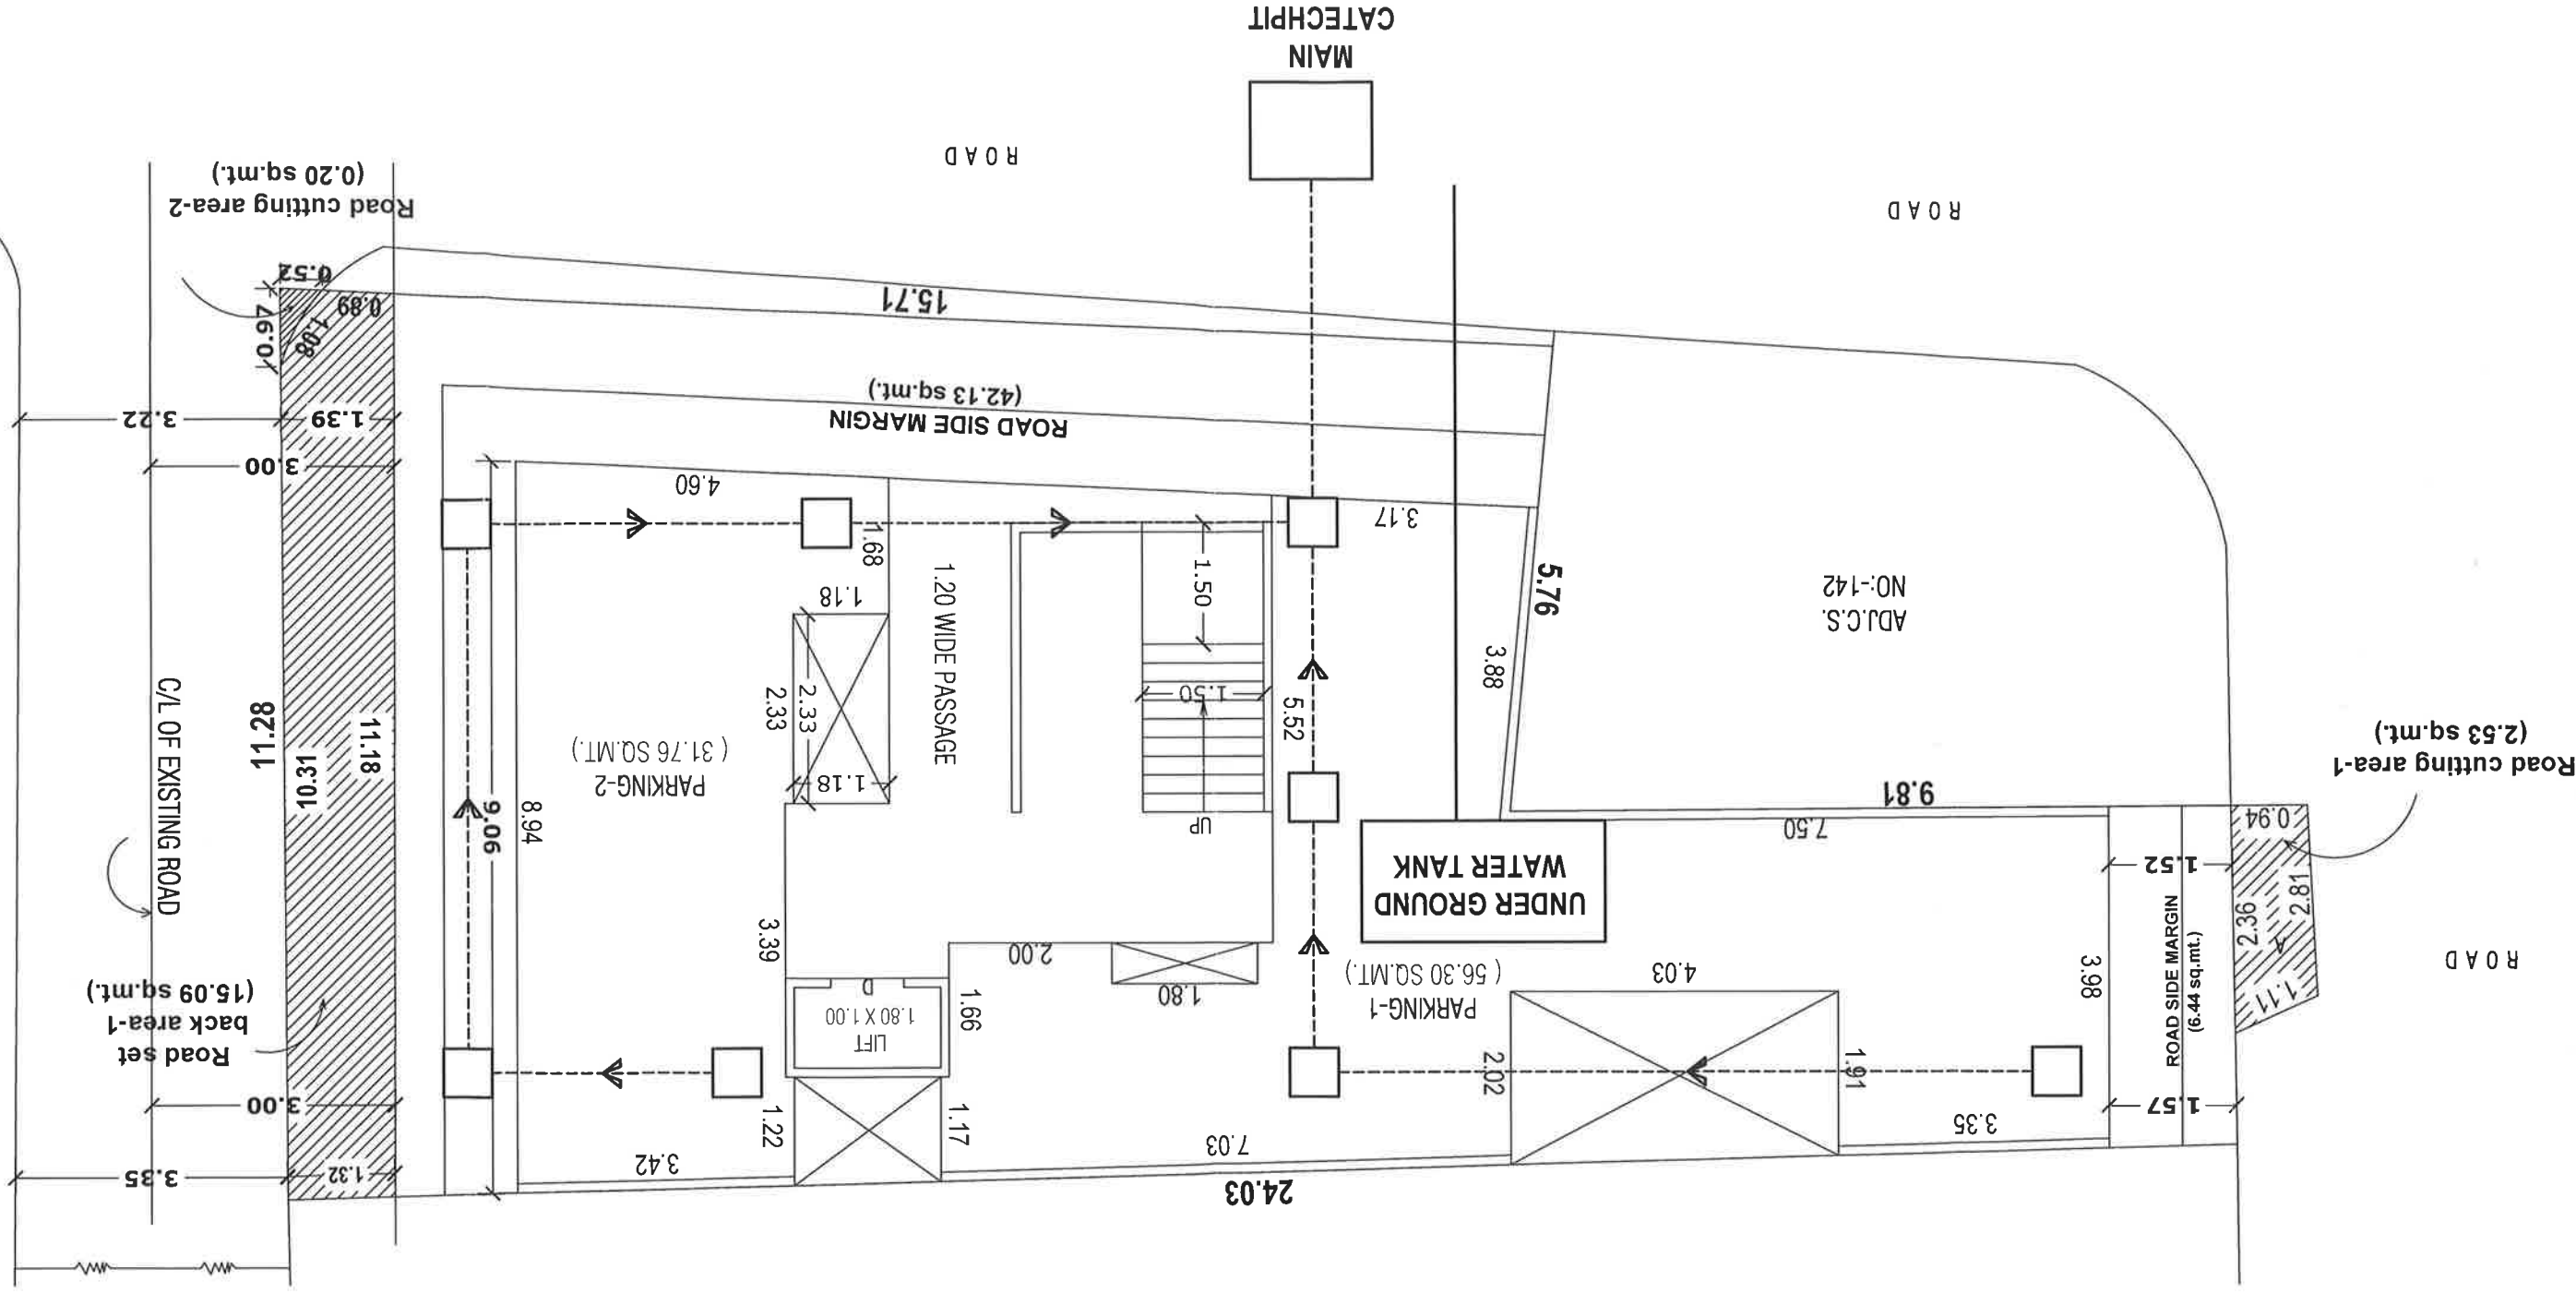

SITE PLAN

