




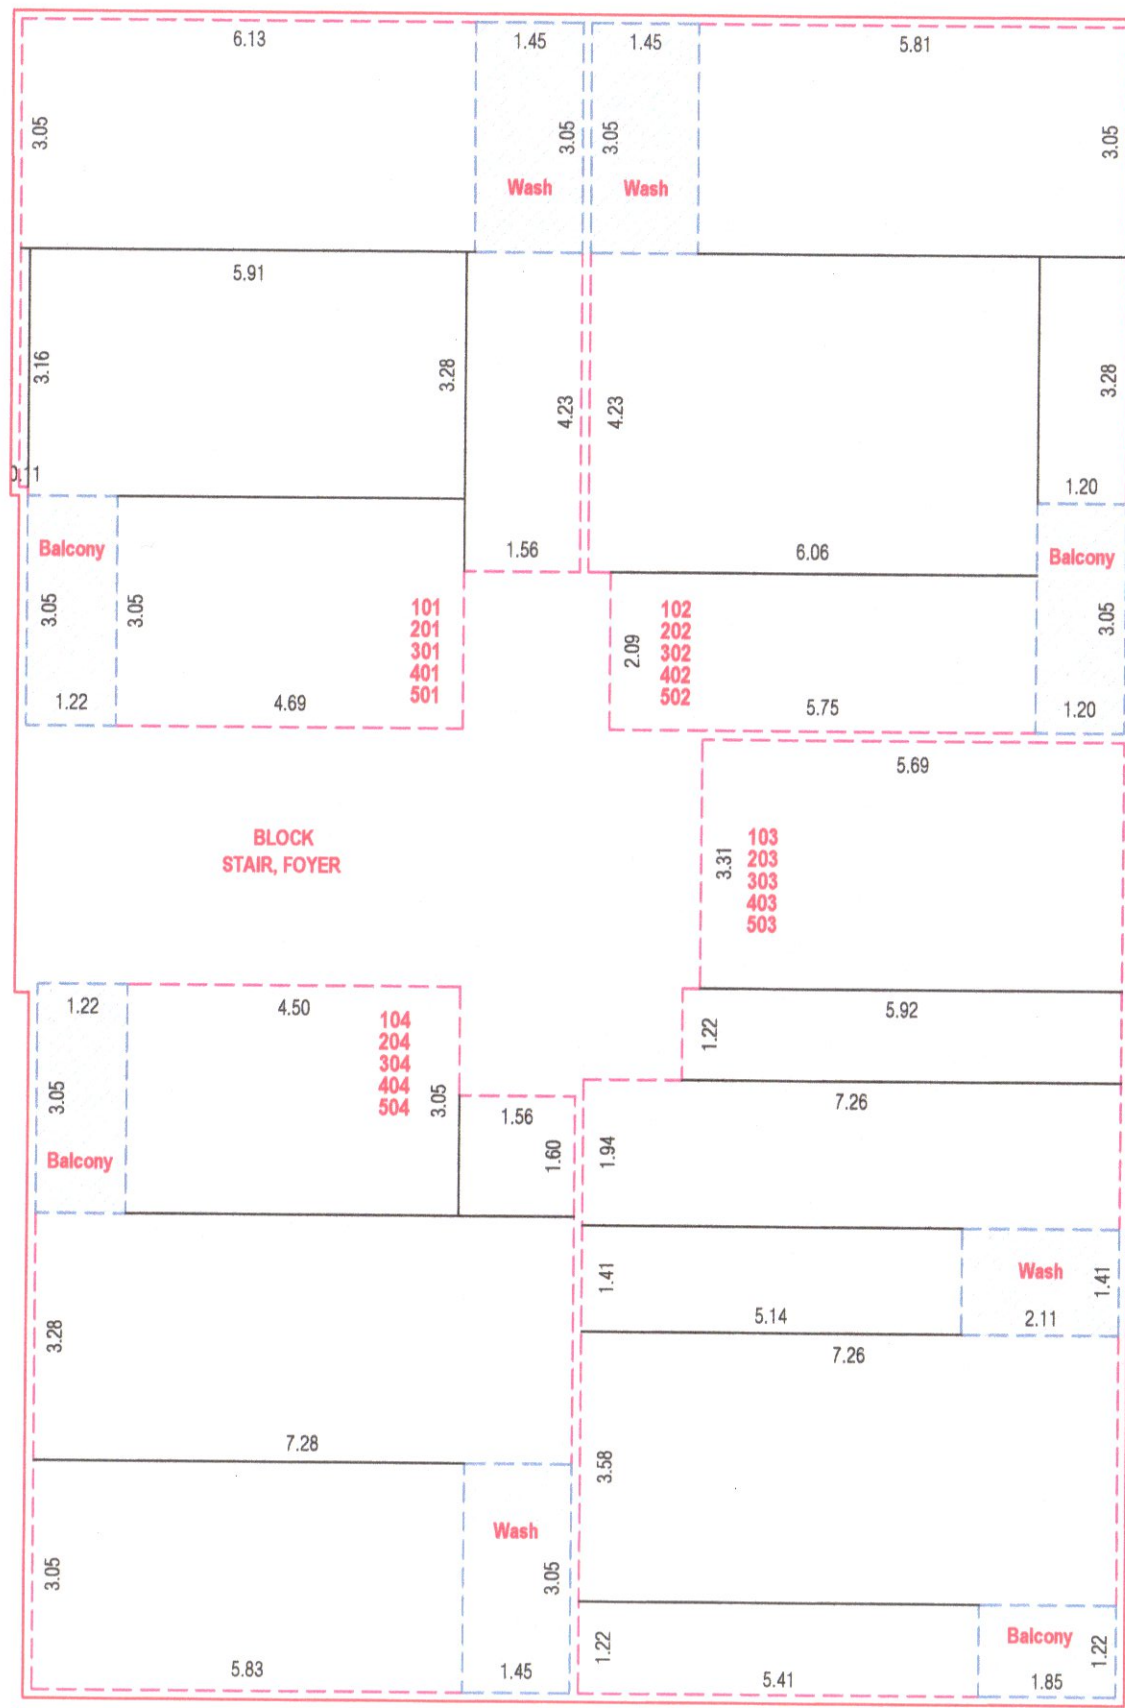


RERA CARPET AREA ON 1st. to 5th. FLOOR

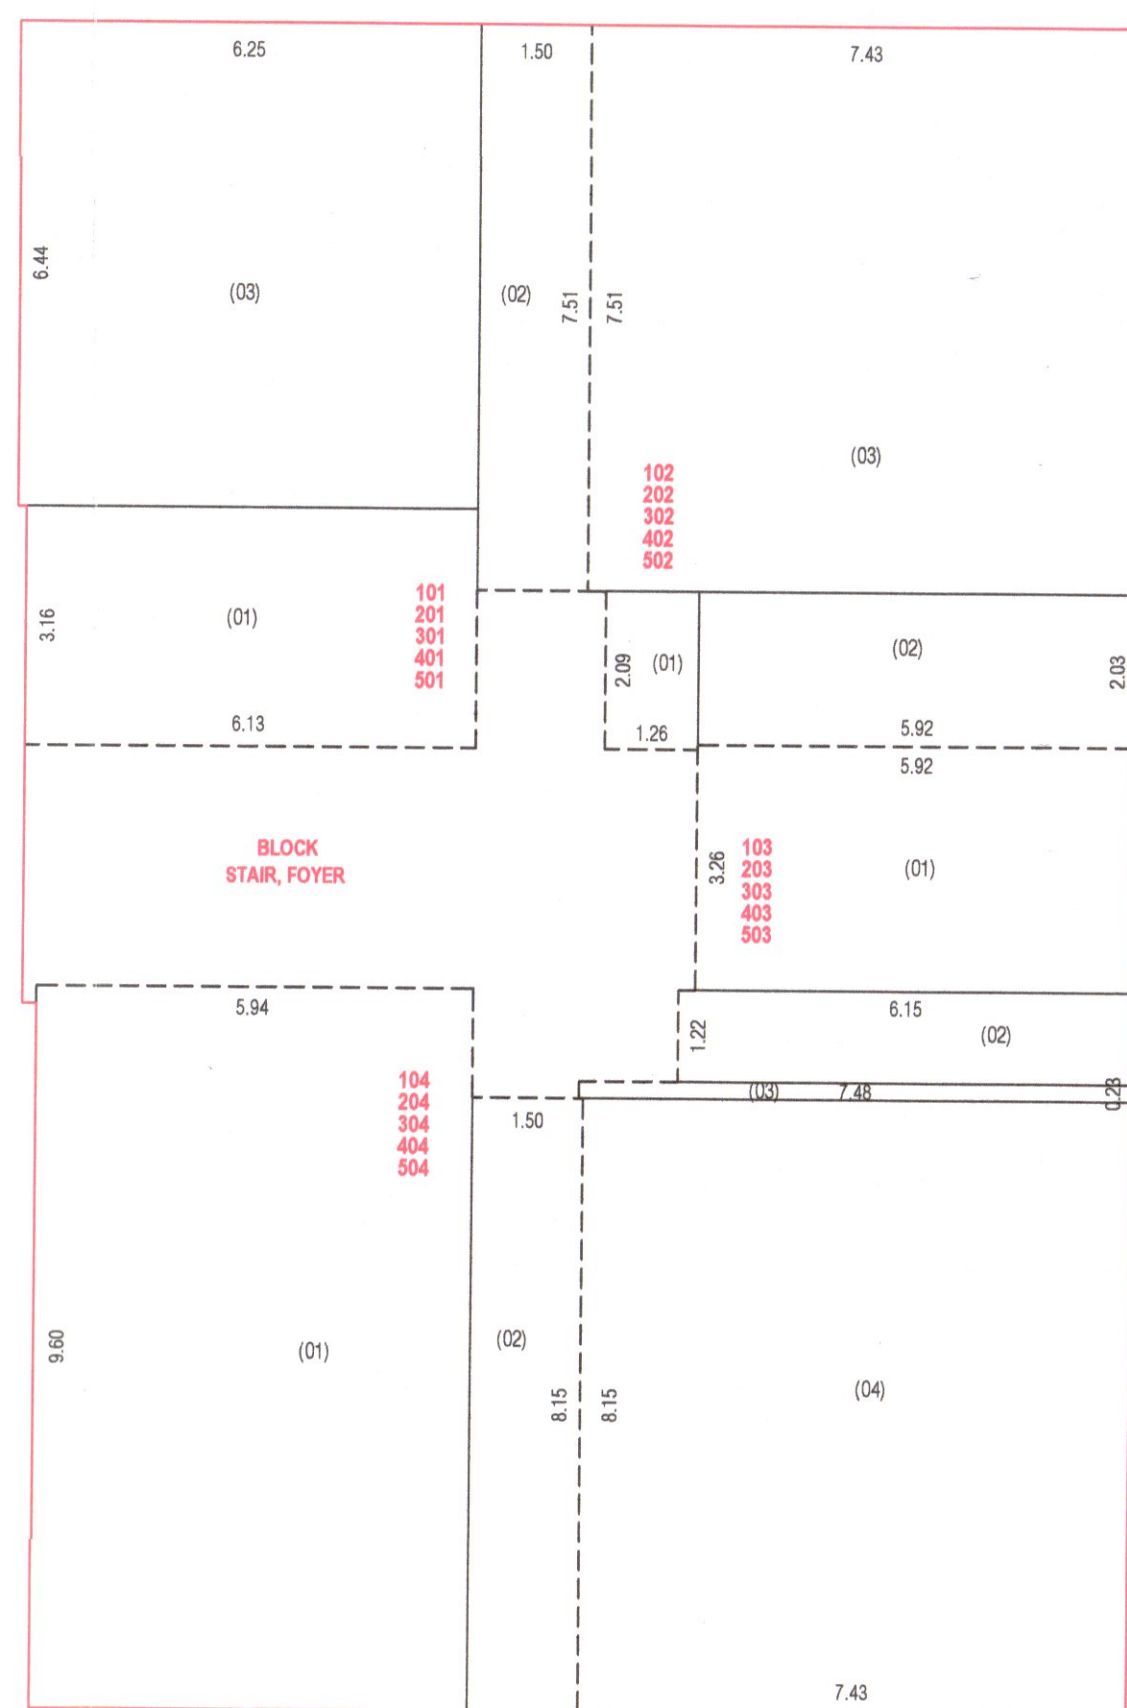


UNIT BUILT UP AREA ON 1st. to 5th. FLOOR

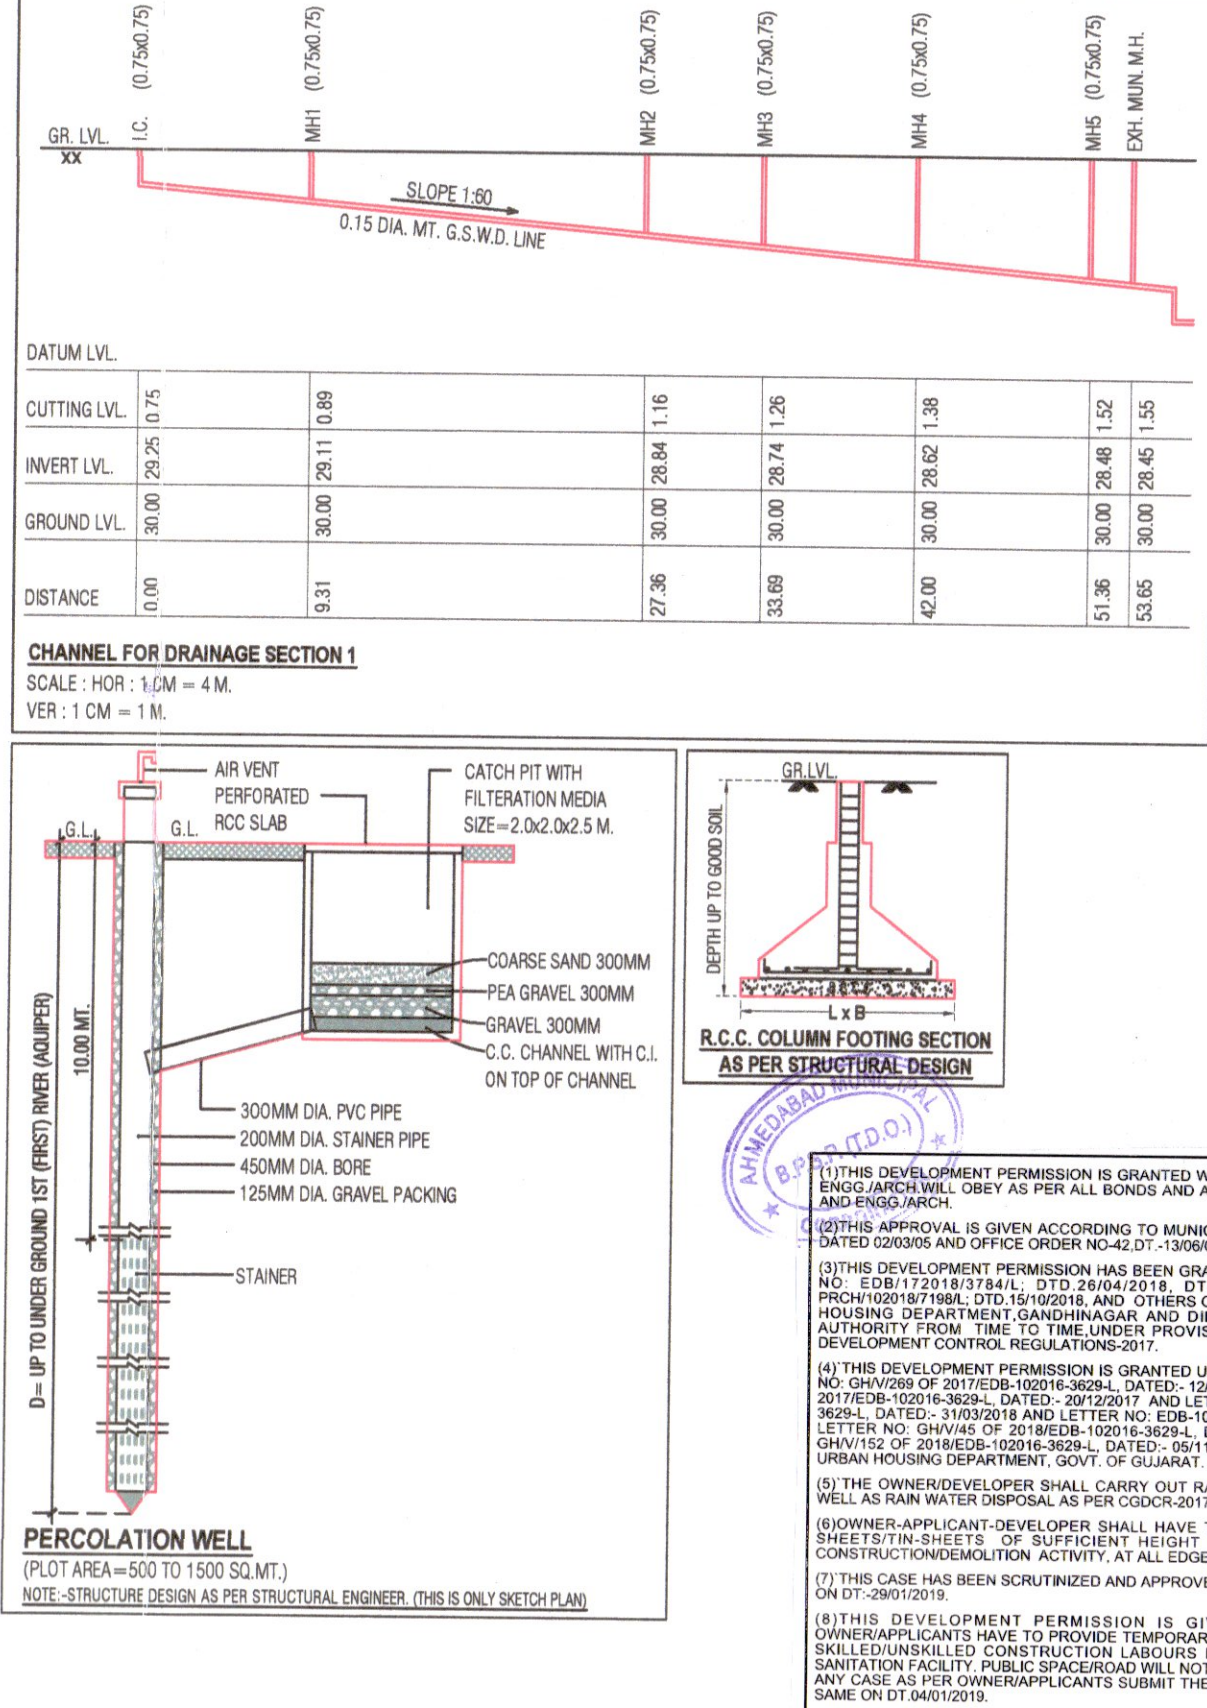


CHANNEL FOR DRAINAGE SYSTEM 1

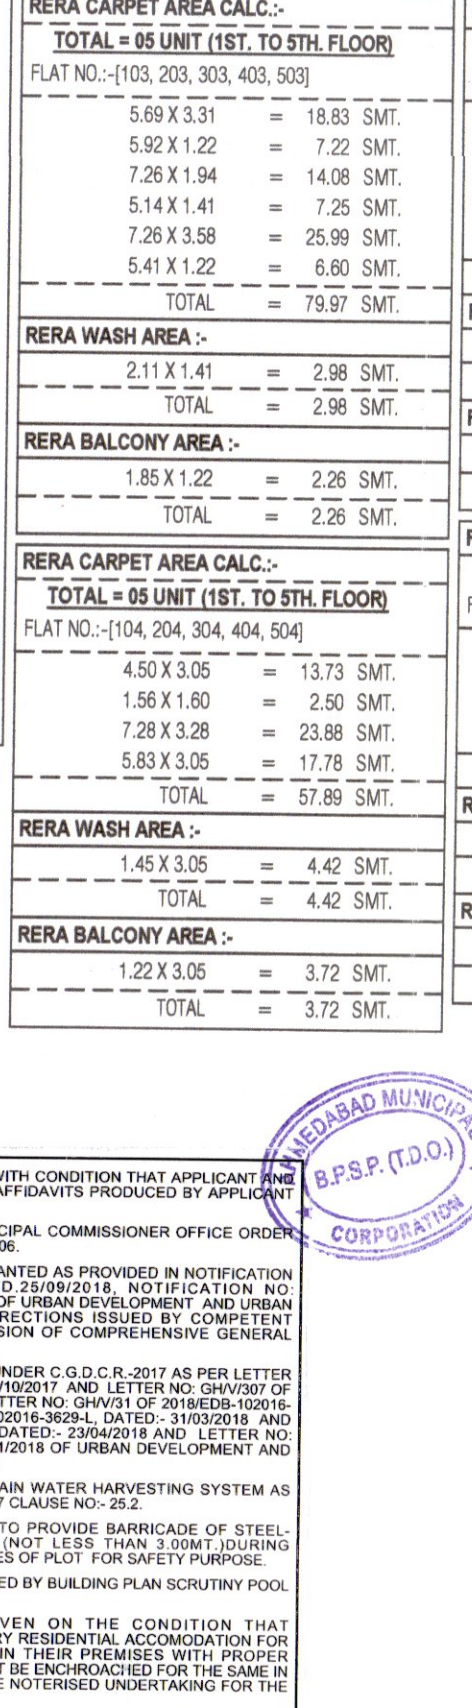


PERCOLATION WELL (PLOT AREA=500 TO 1500 SQ.MT.)

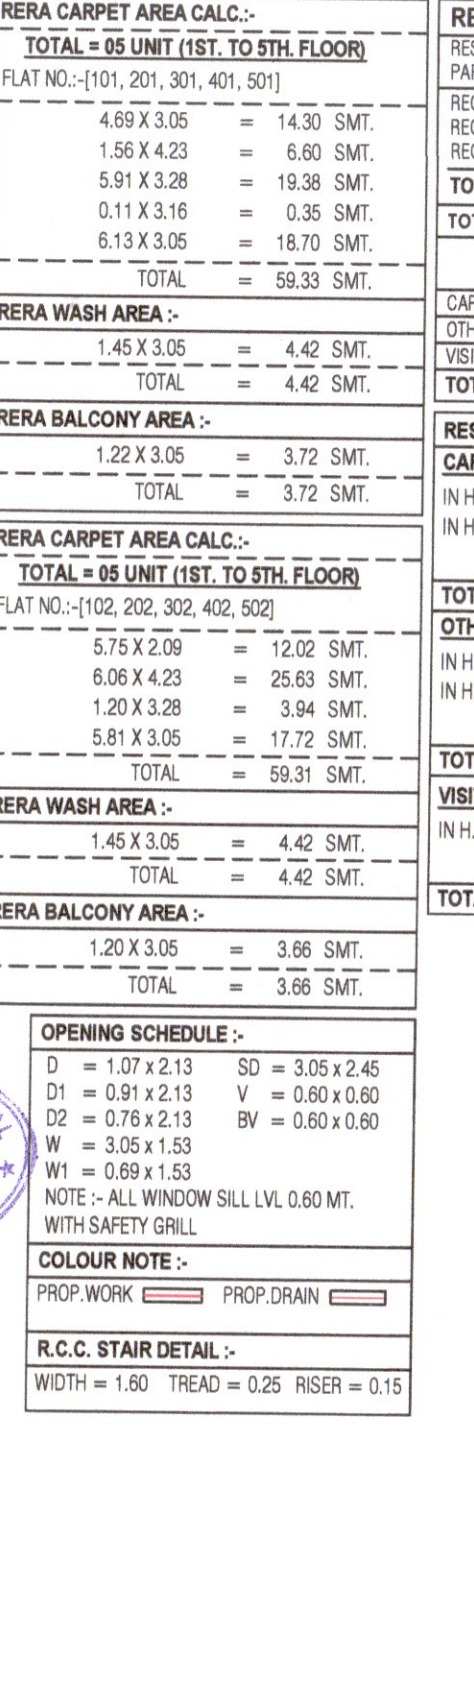


RERA CARPET AREA CALC.

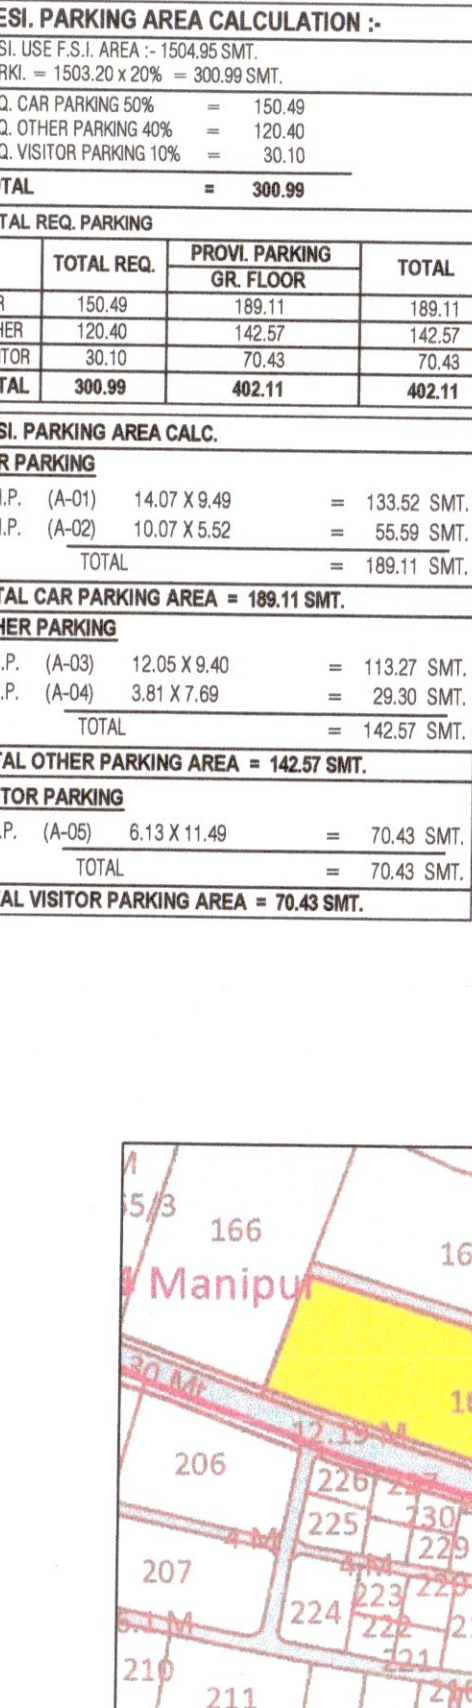


RESIDENTIAL PARKING AREA CALCULATION

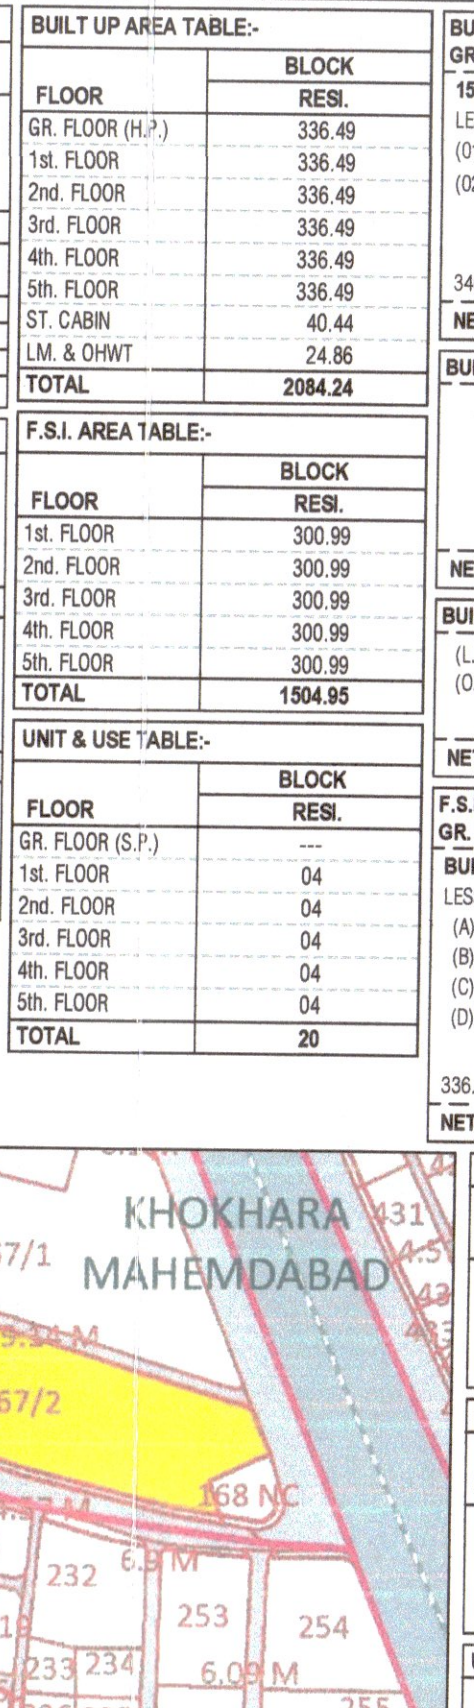


BUILT UP AREA TABLE

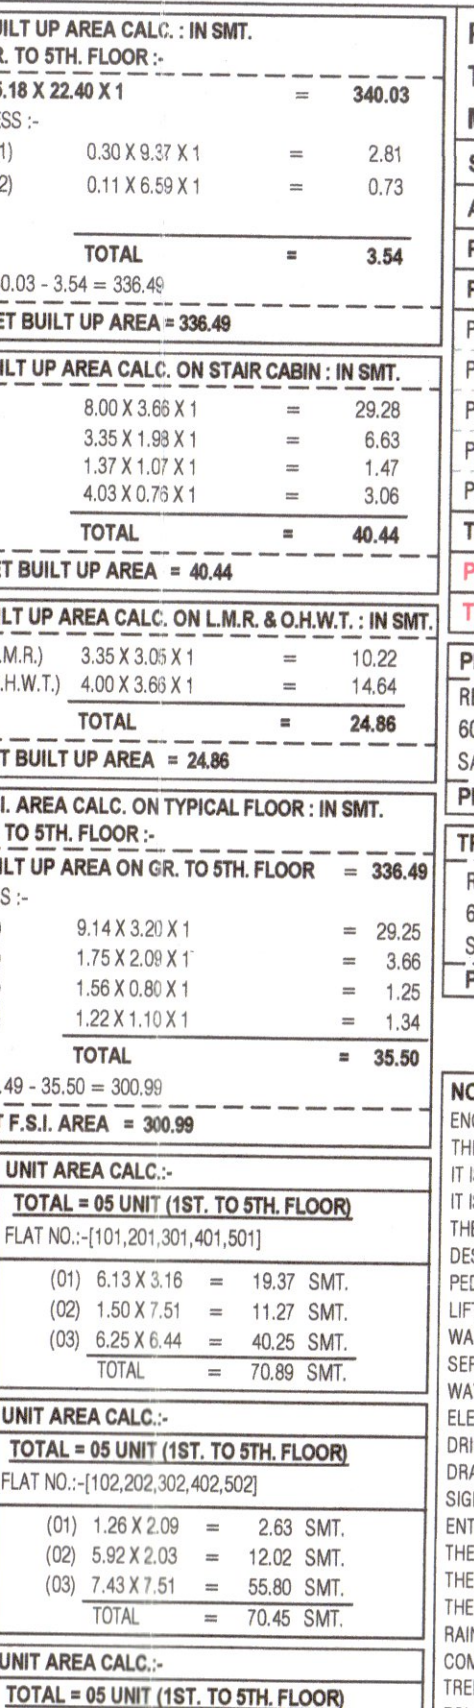


BUILT UP AREA CALC. IN SMT.

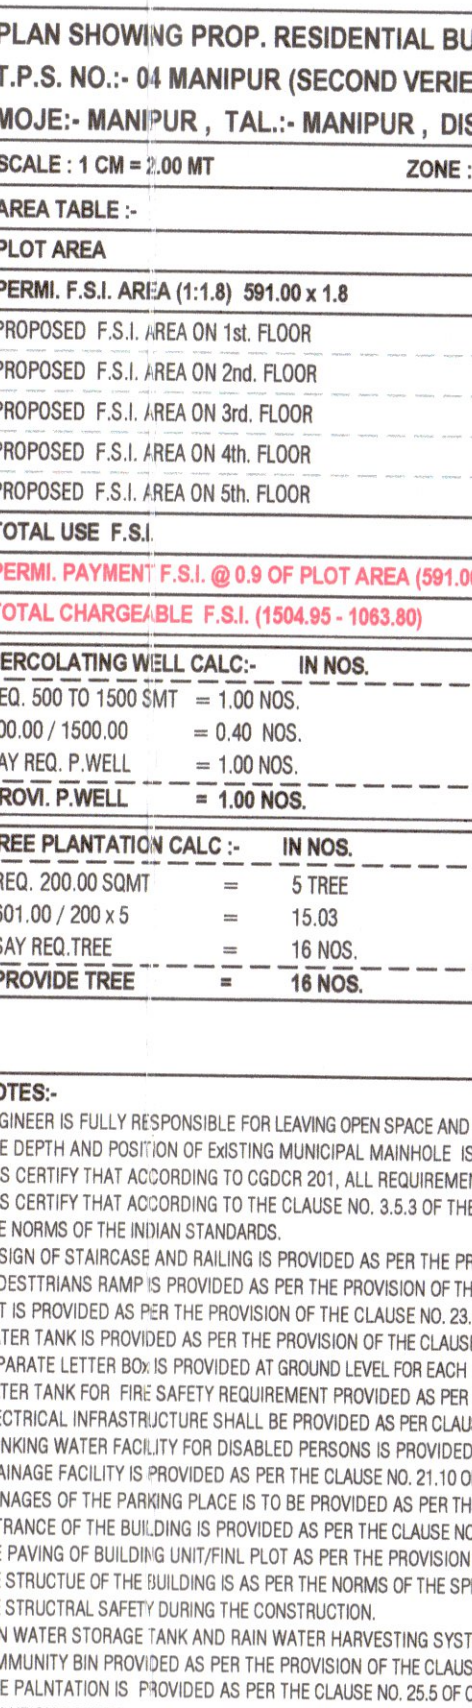


PLAN SHOWING PROP. RESIDENTIAL BULD. ON S.P. NO.- 912 OF F.P. NO. 1672

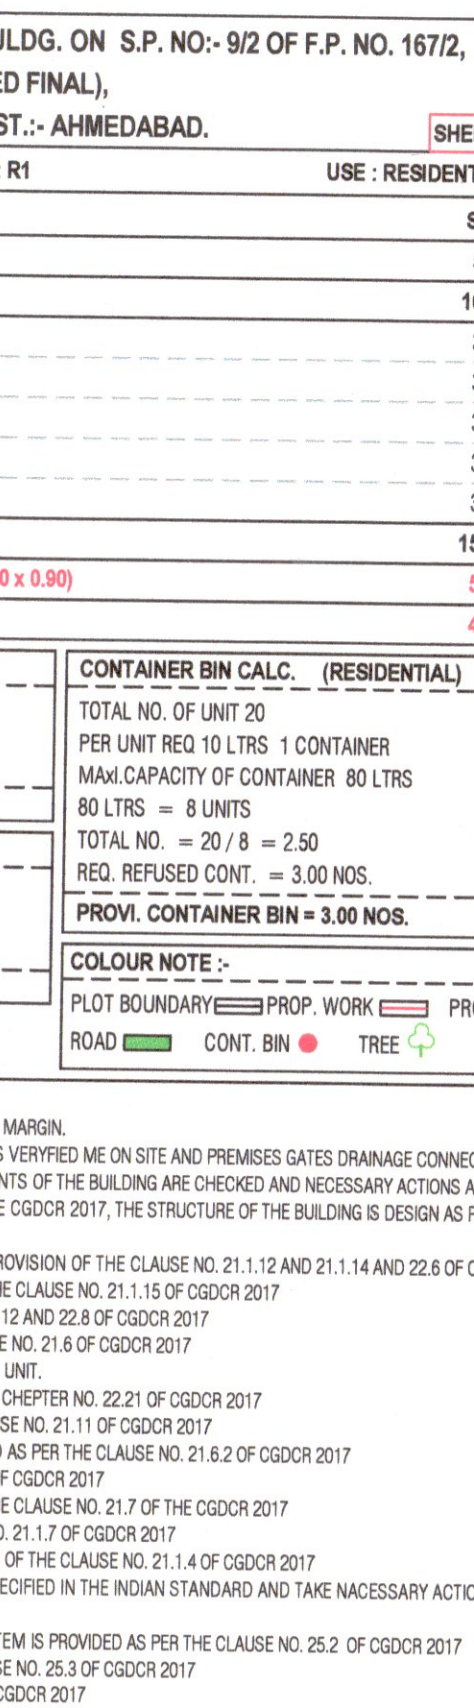


CONTAINER BIN CALC. (RESIDENTIAL)

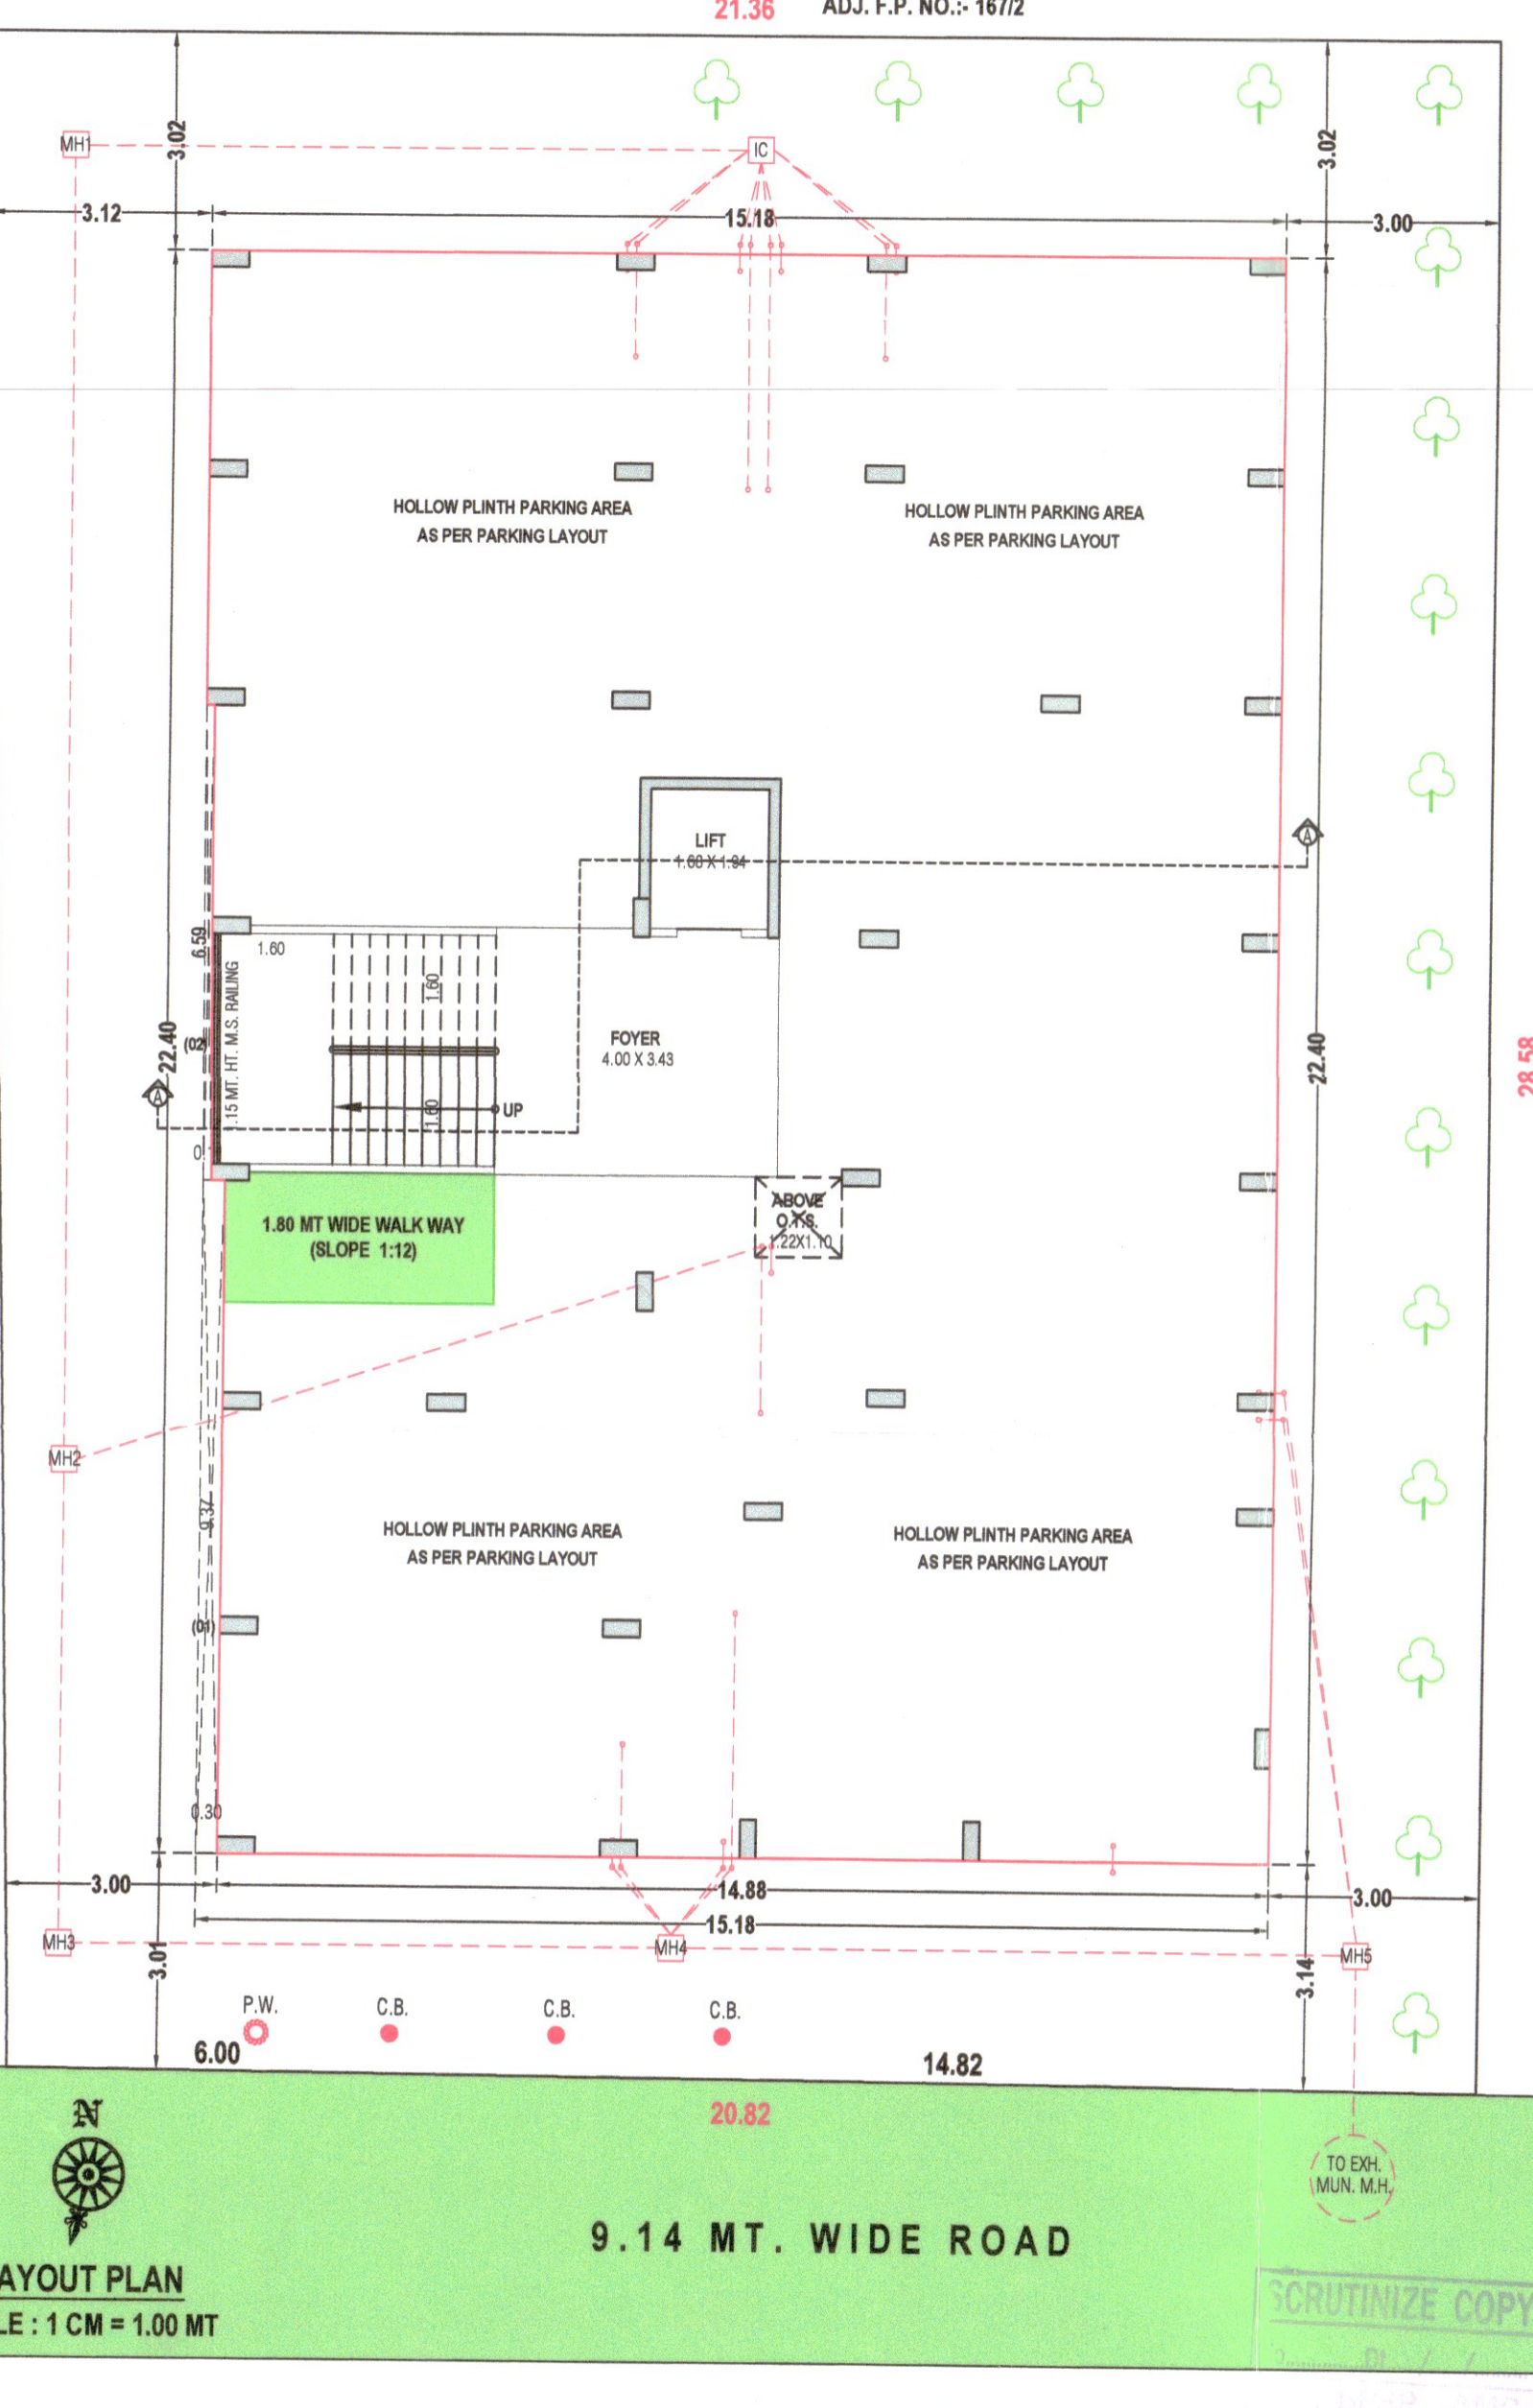


LAYOUT PLAN

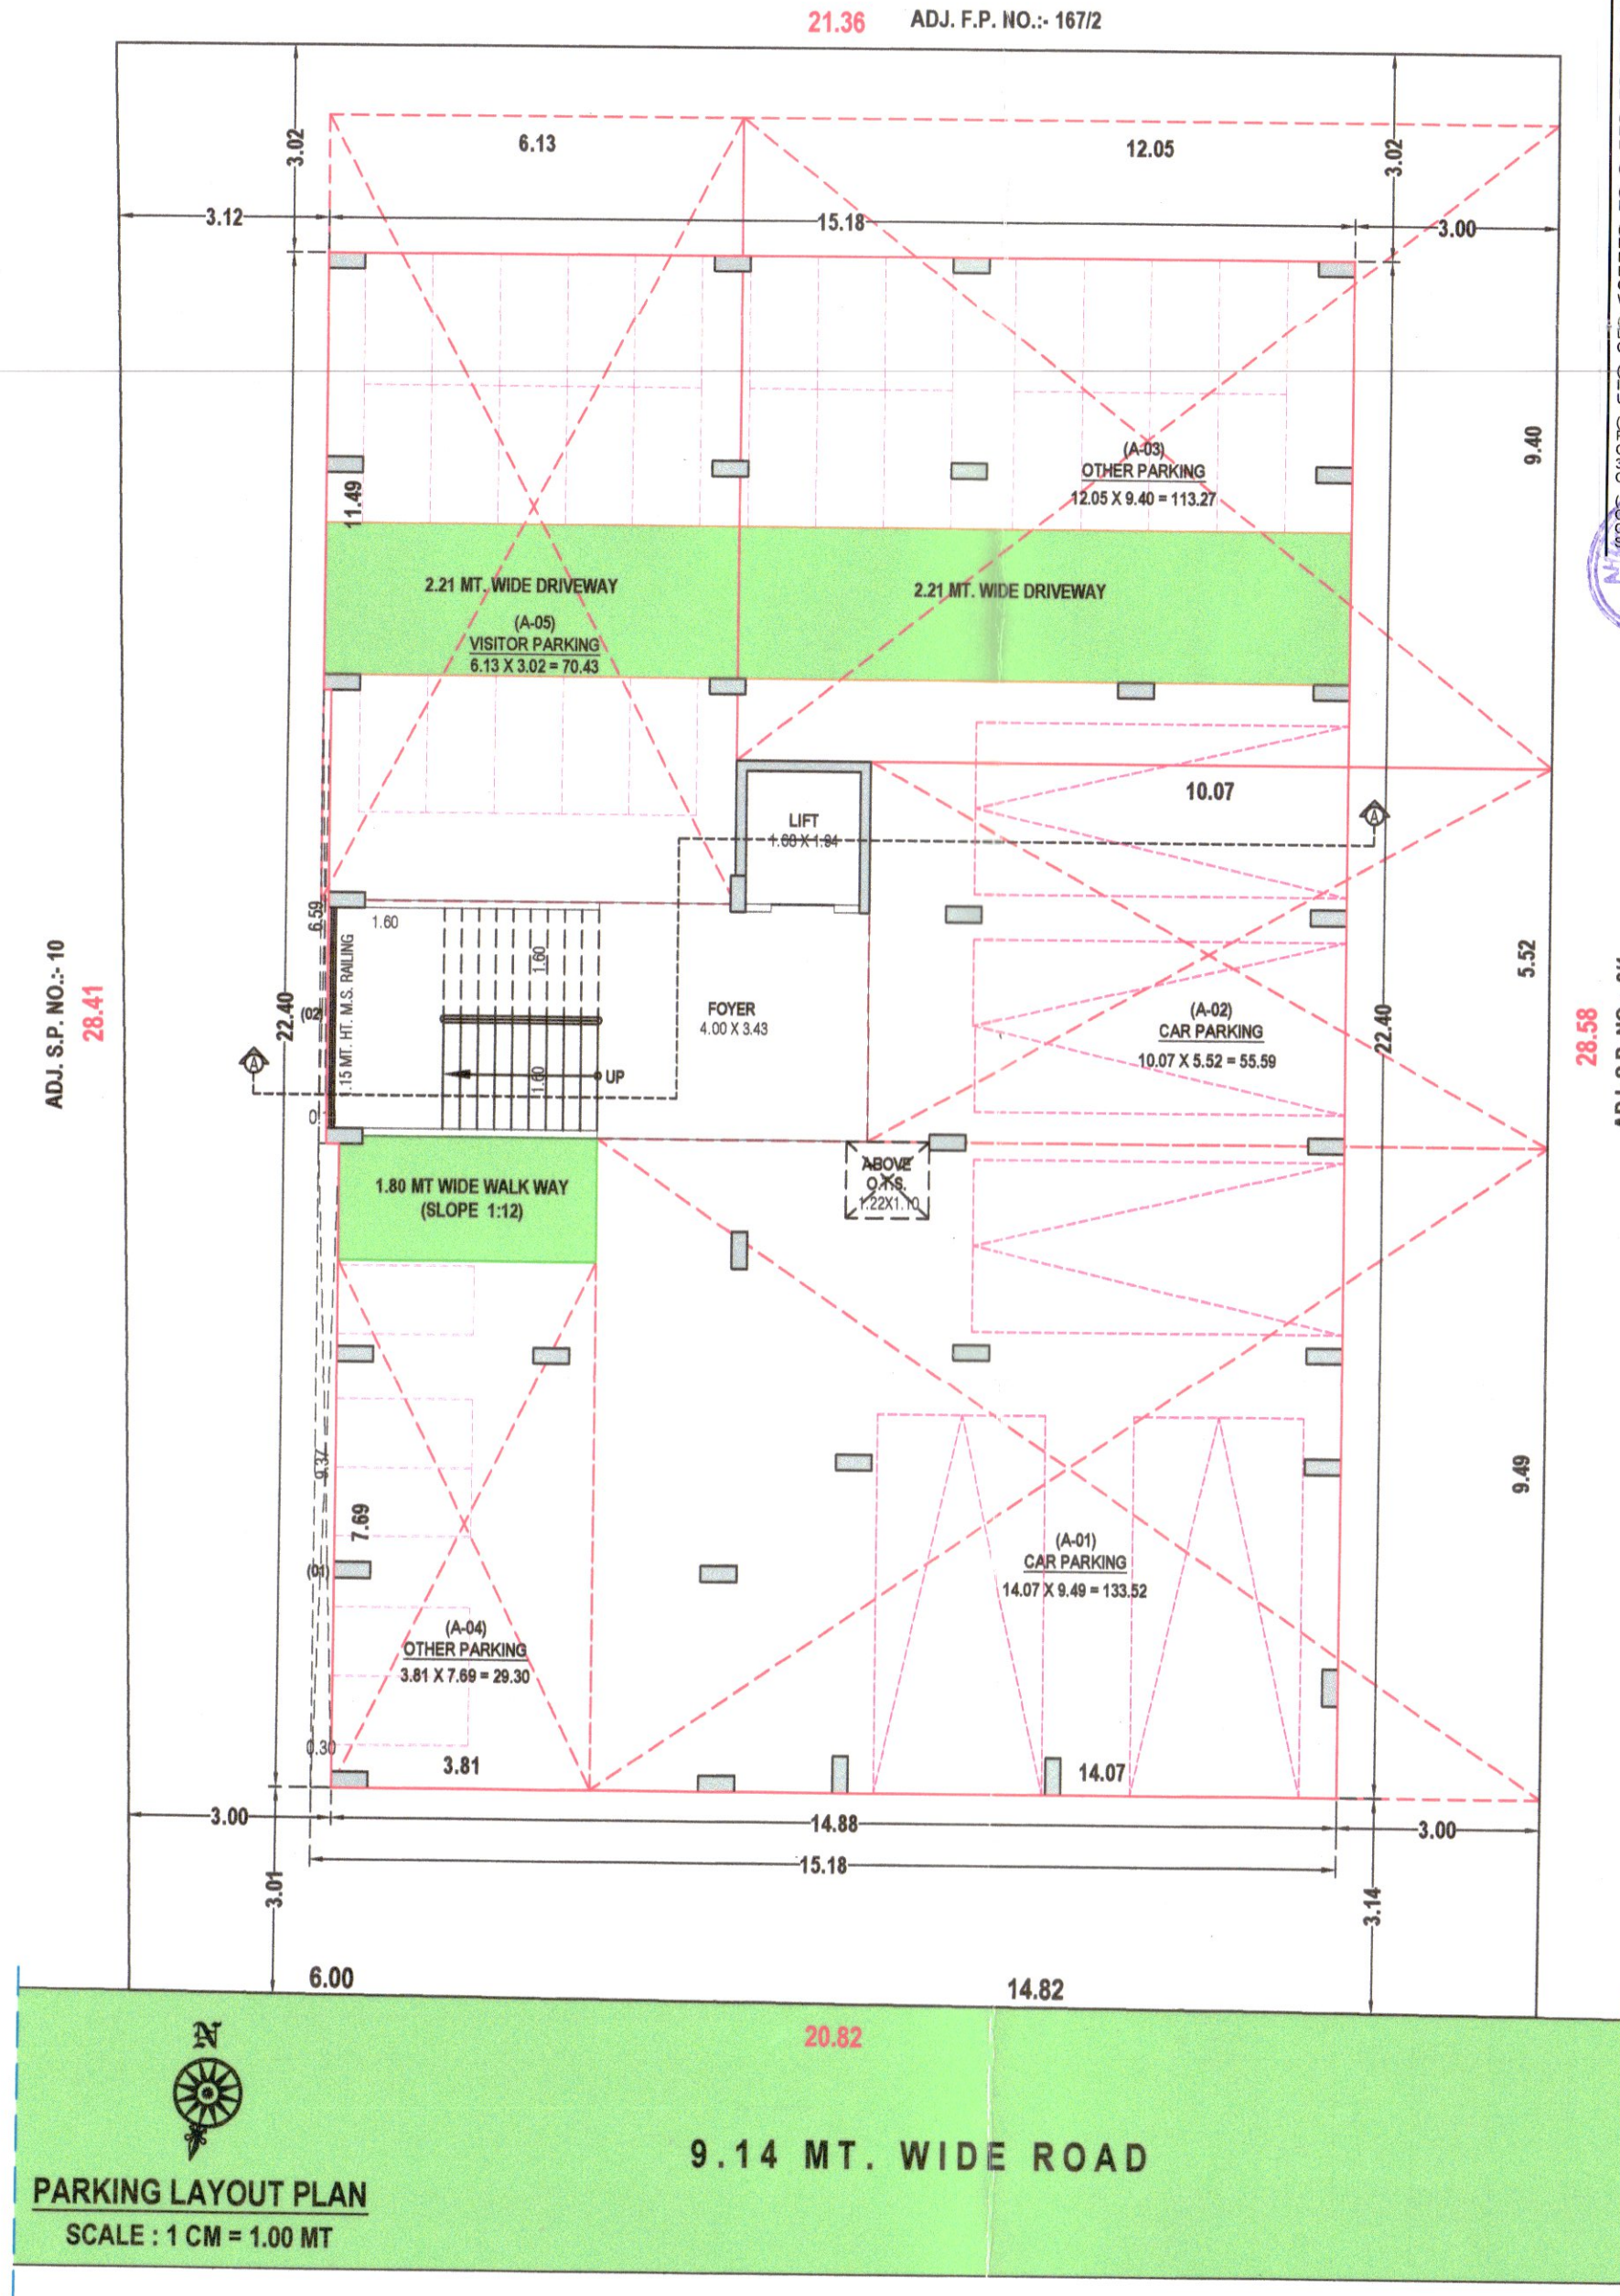


PARKING LAYOUT PLAN

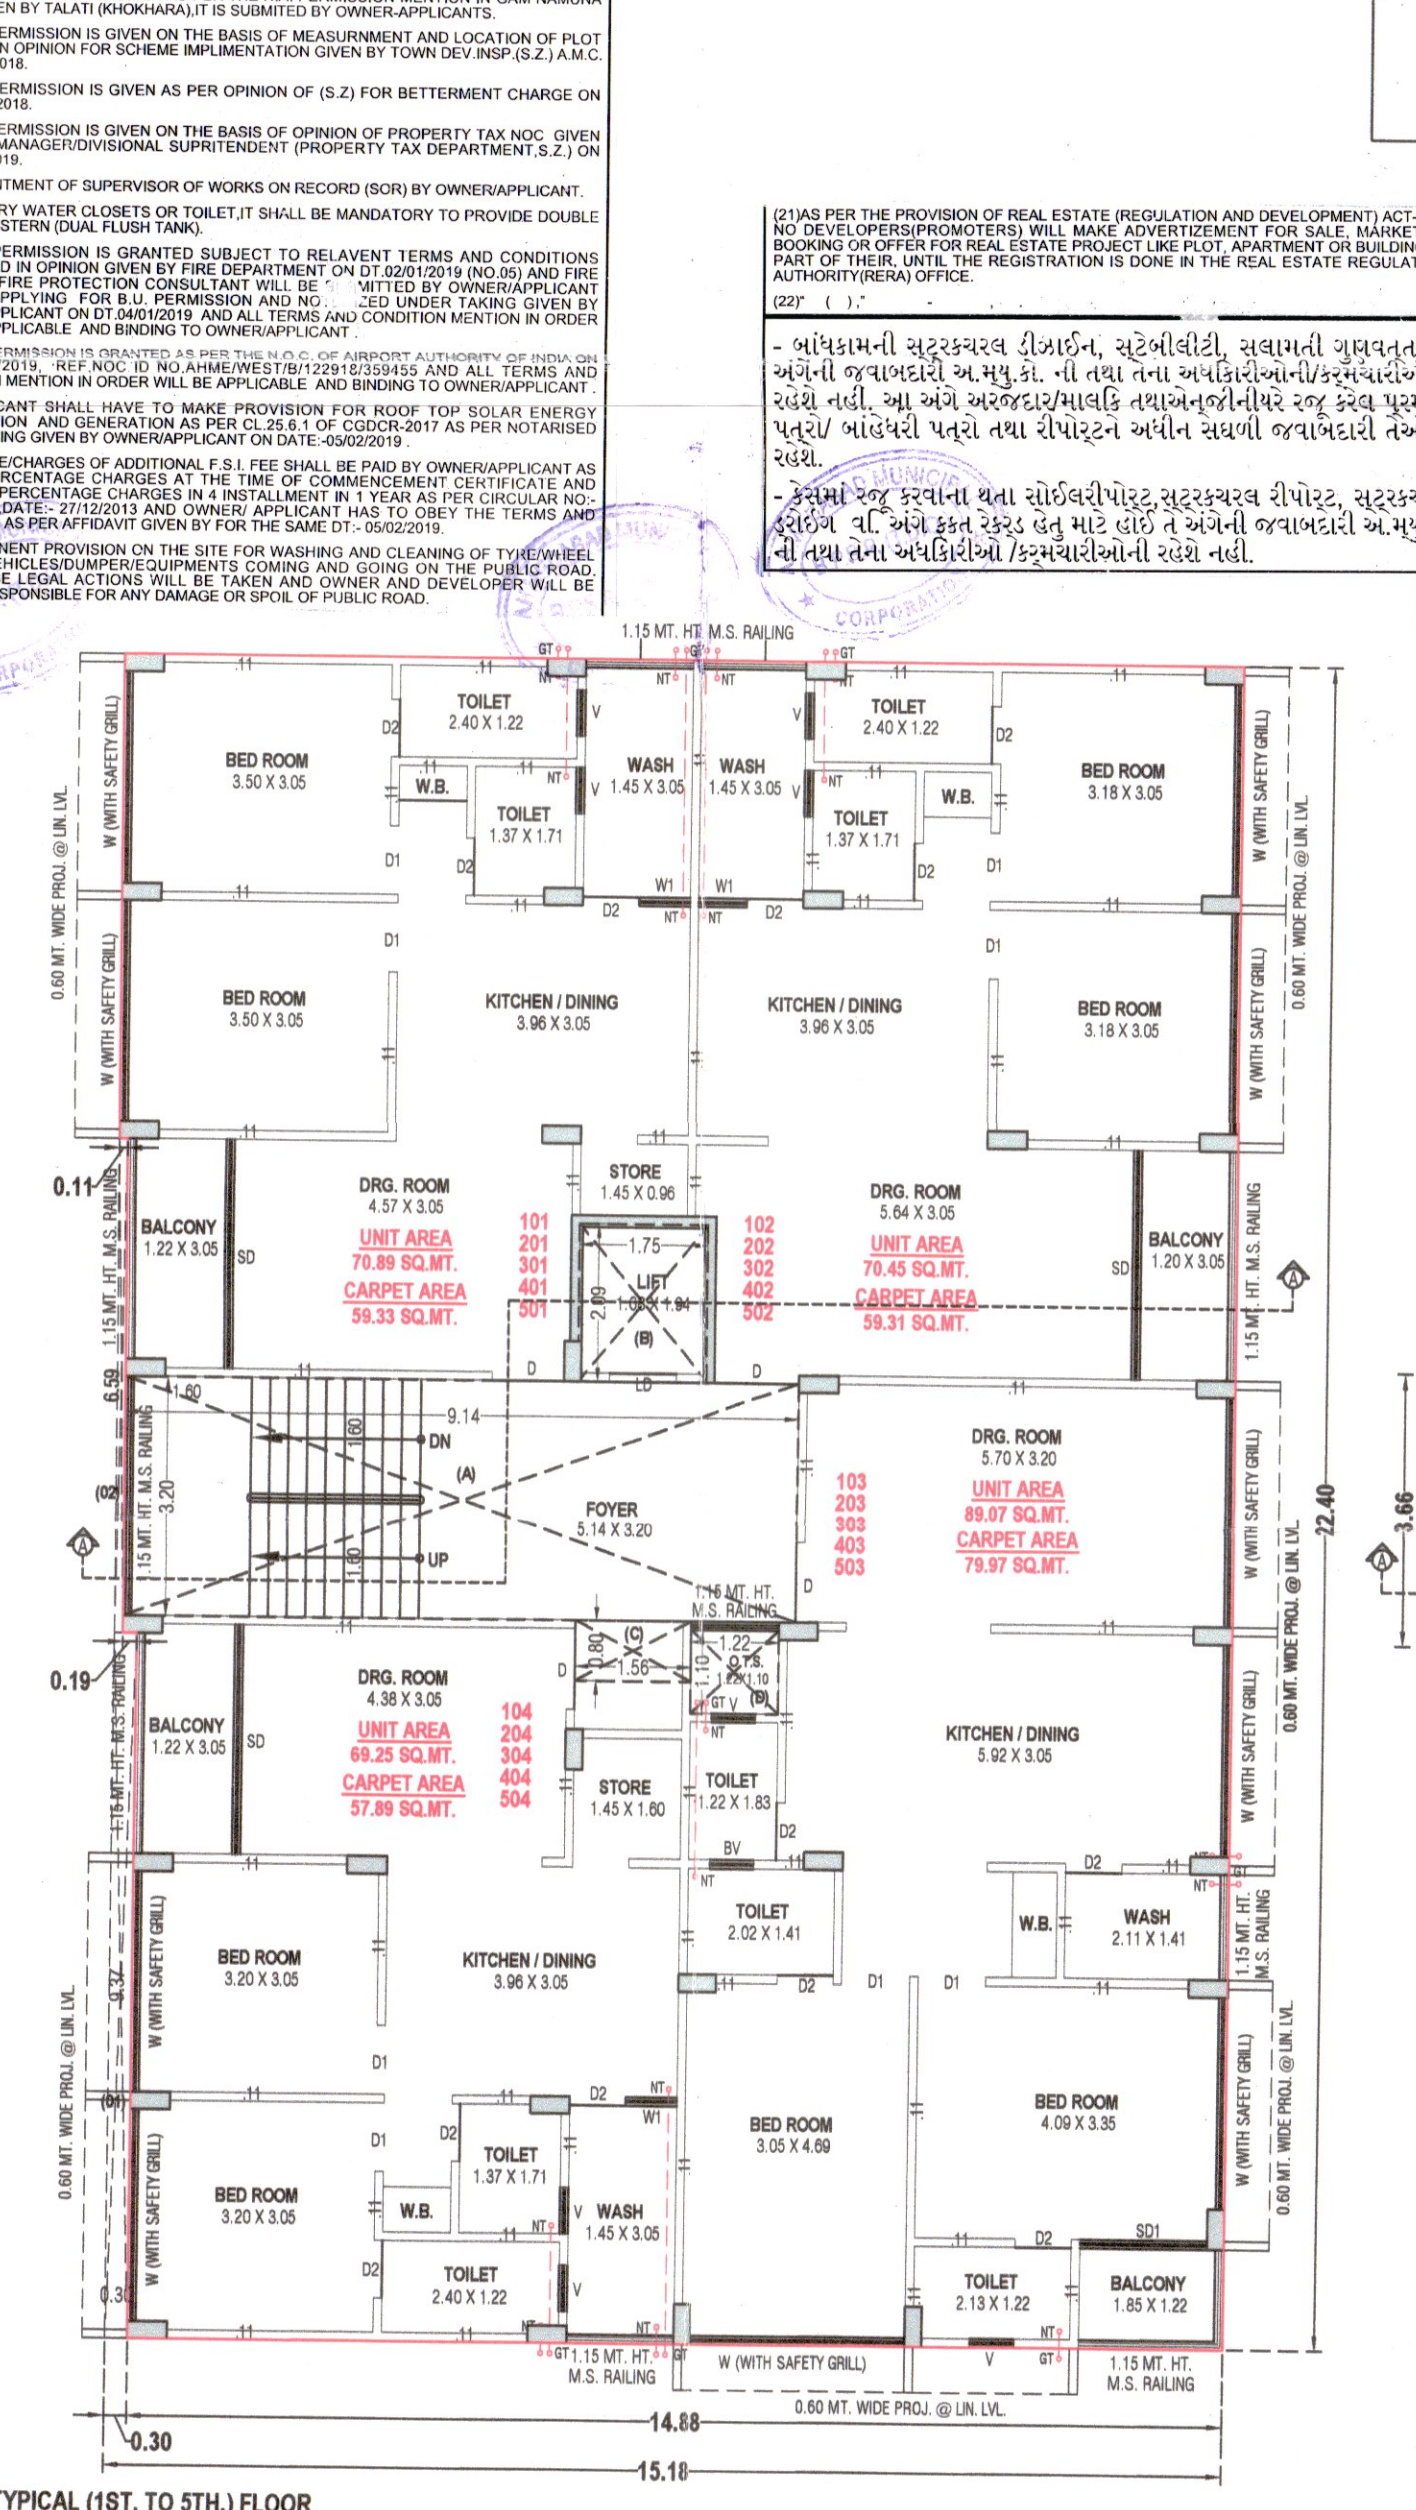

TYPICAL (1ST. TO 5TH.) FLOOR

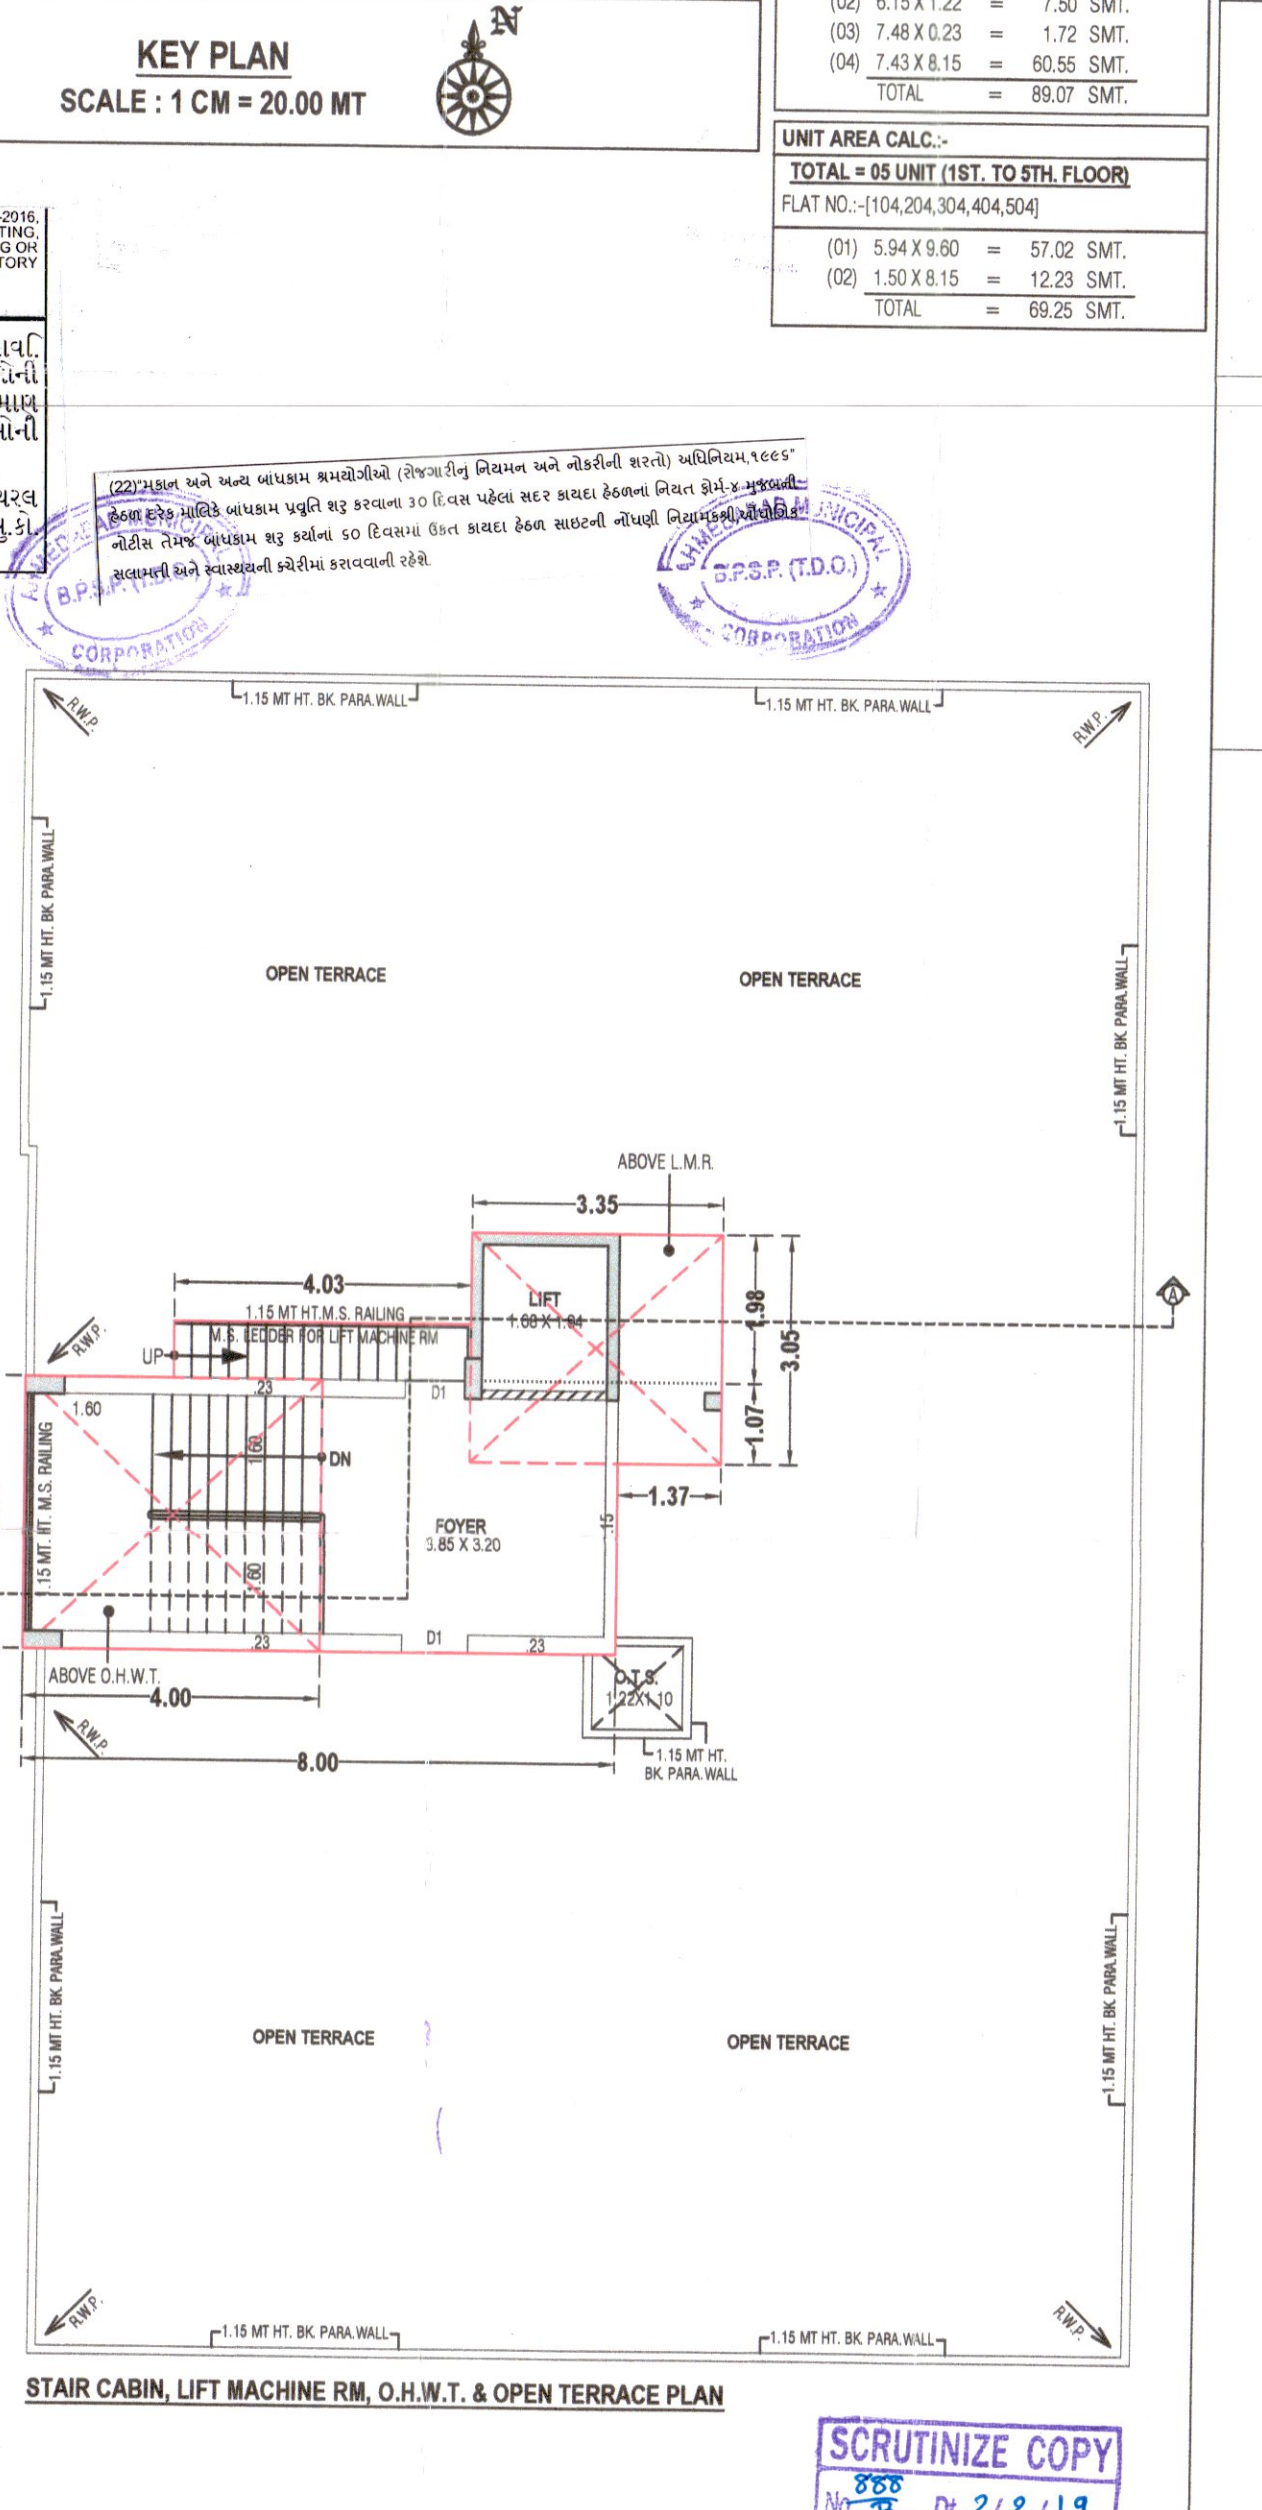

STAIR CABIN, LIFT MACHINE RM, O.H.W.T. & OPEN TERRACE PLAN

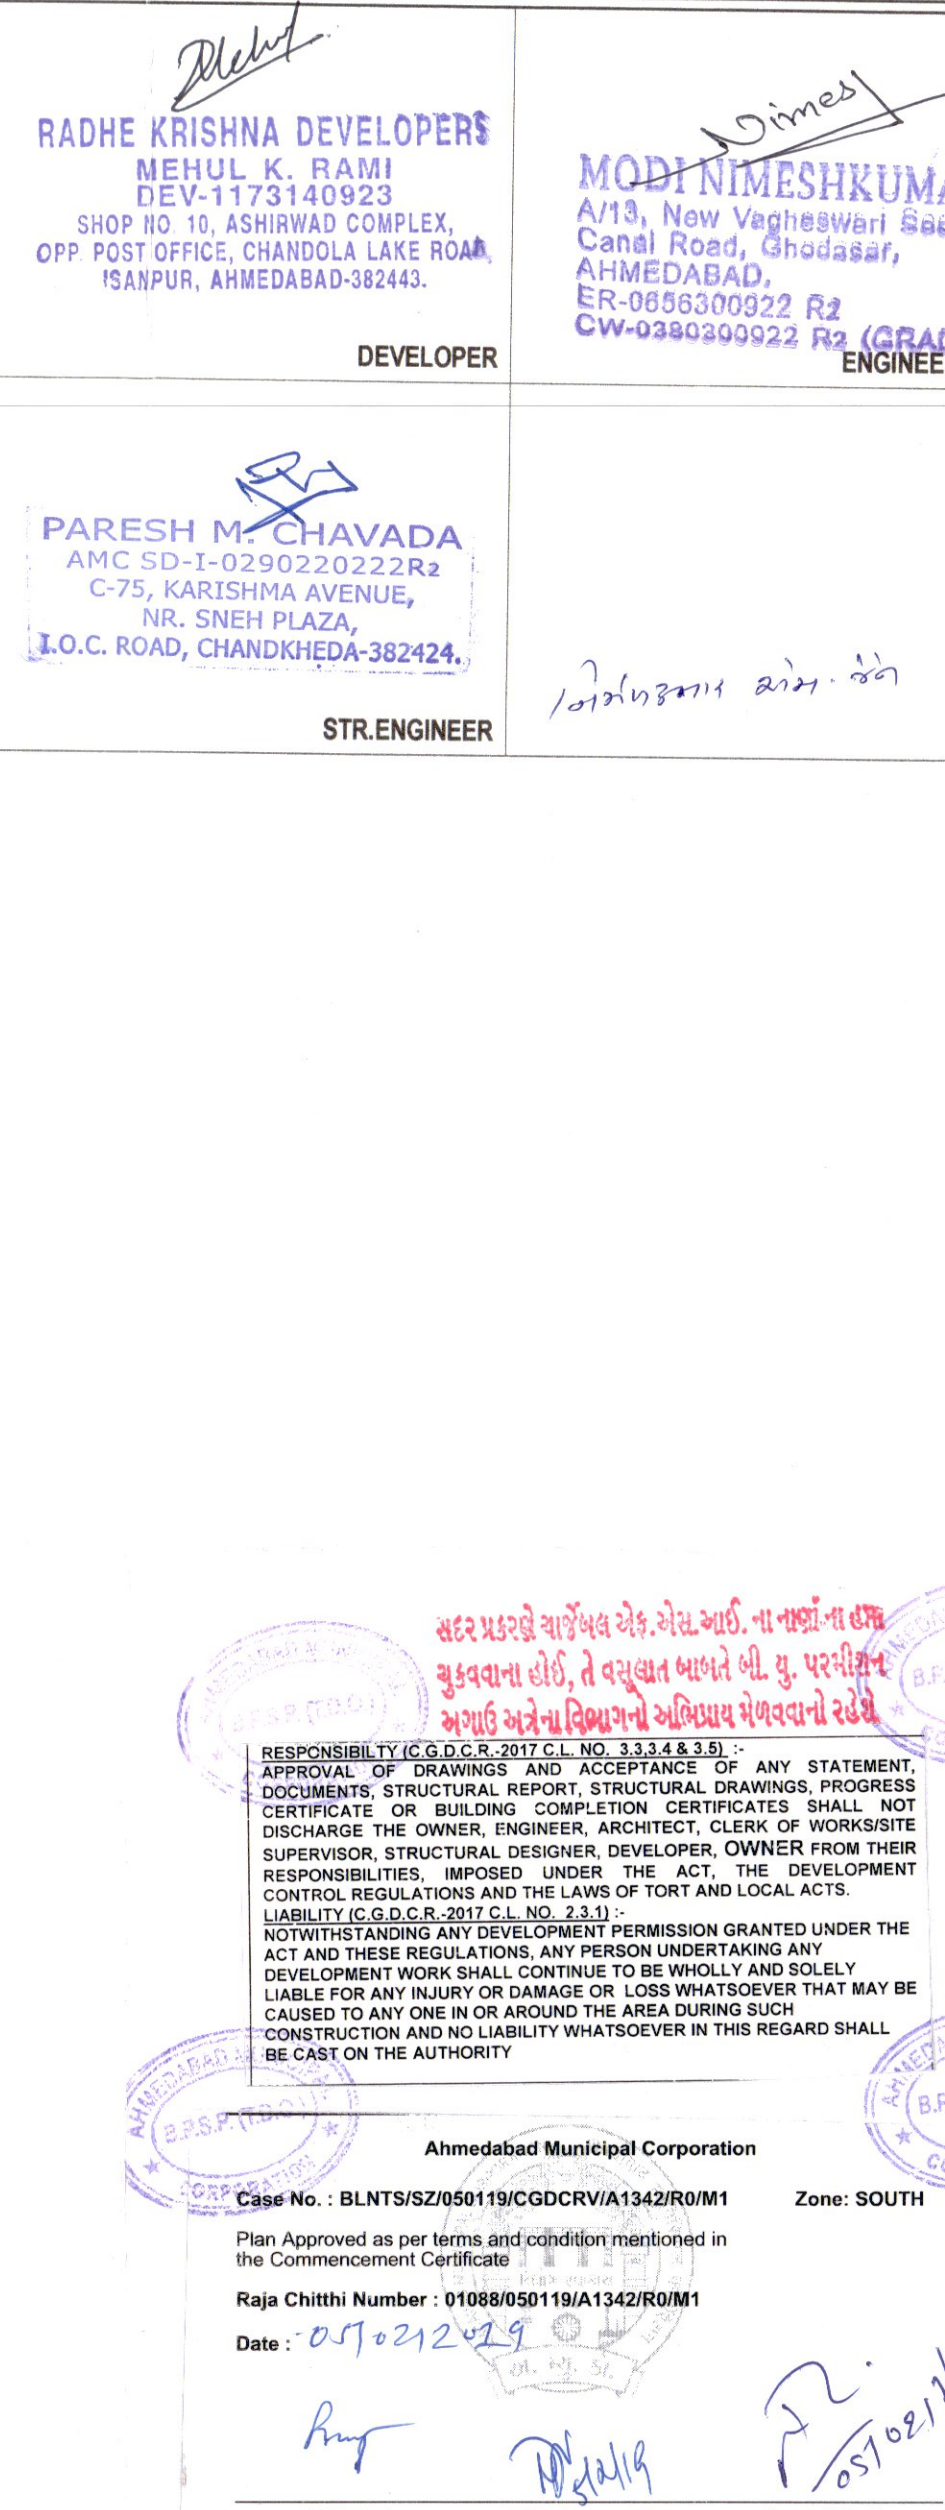

DEVELOPER, STR. ENGINEER, OWNER