




PROPOSED REVISED BUILDING PLAN FOR BLOCK NO : 1771
AT VILLAGE : BHAYLI , TA- DIST : VADODARA.

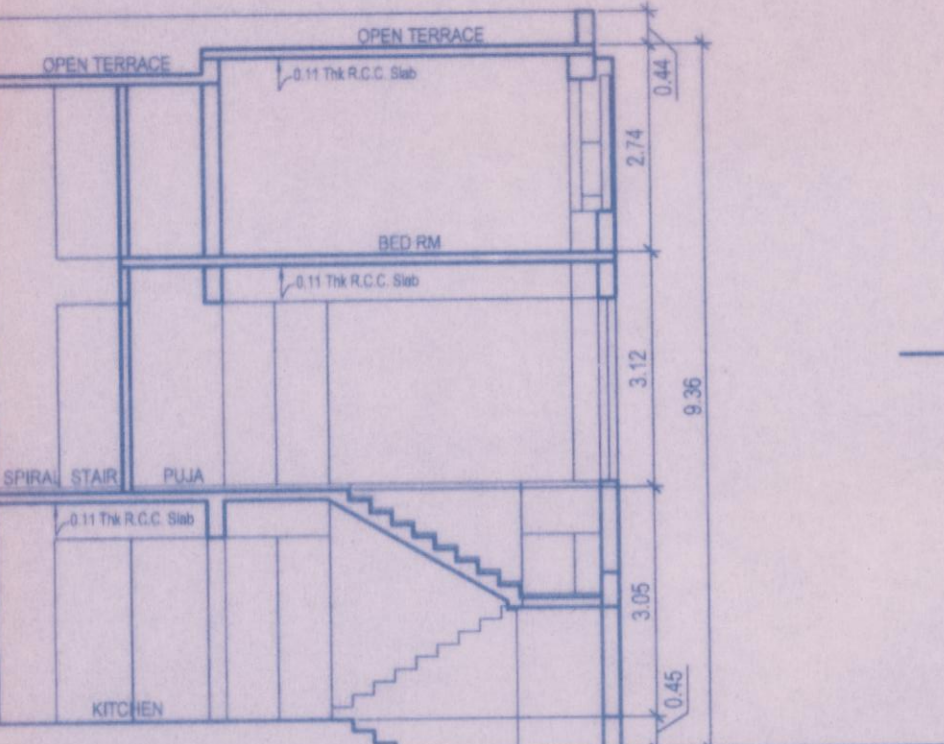


SECTION A:A FOR PLOT NO. 01.03 TO 09 & 11 = (09 UNITS)

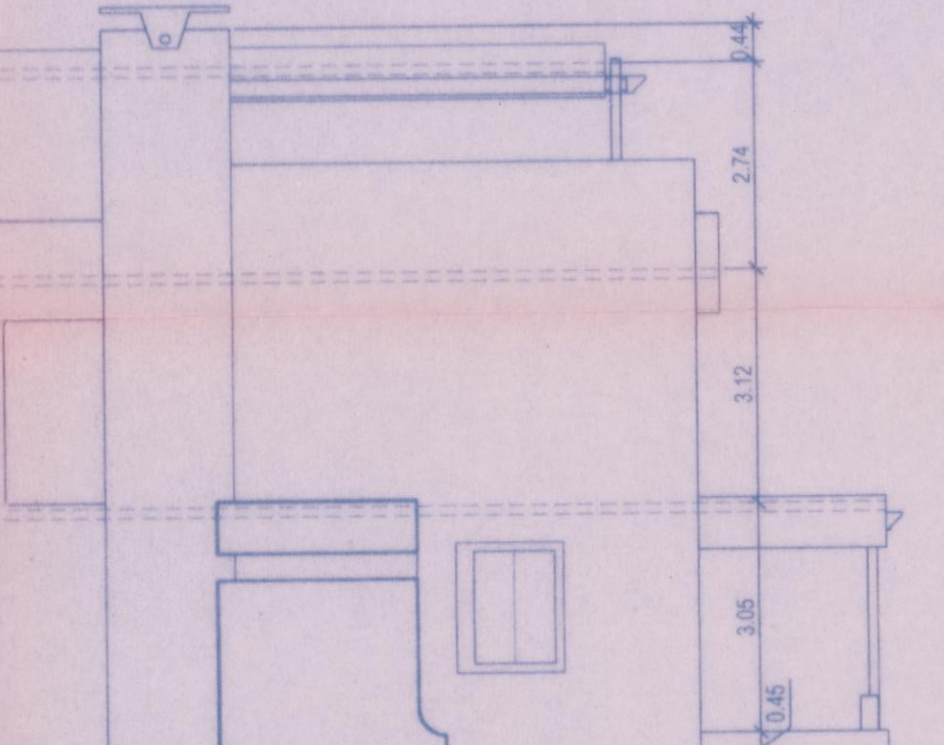


FRONT ELEVATION FOR PLOT NO. 01.03 TO 09 & 11 = (09 UNITS)

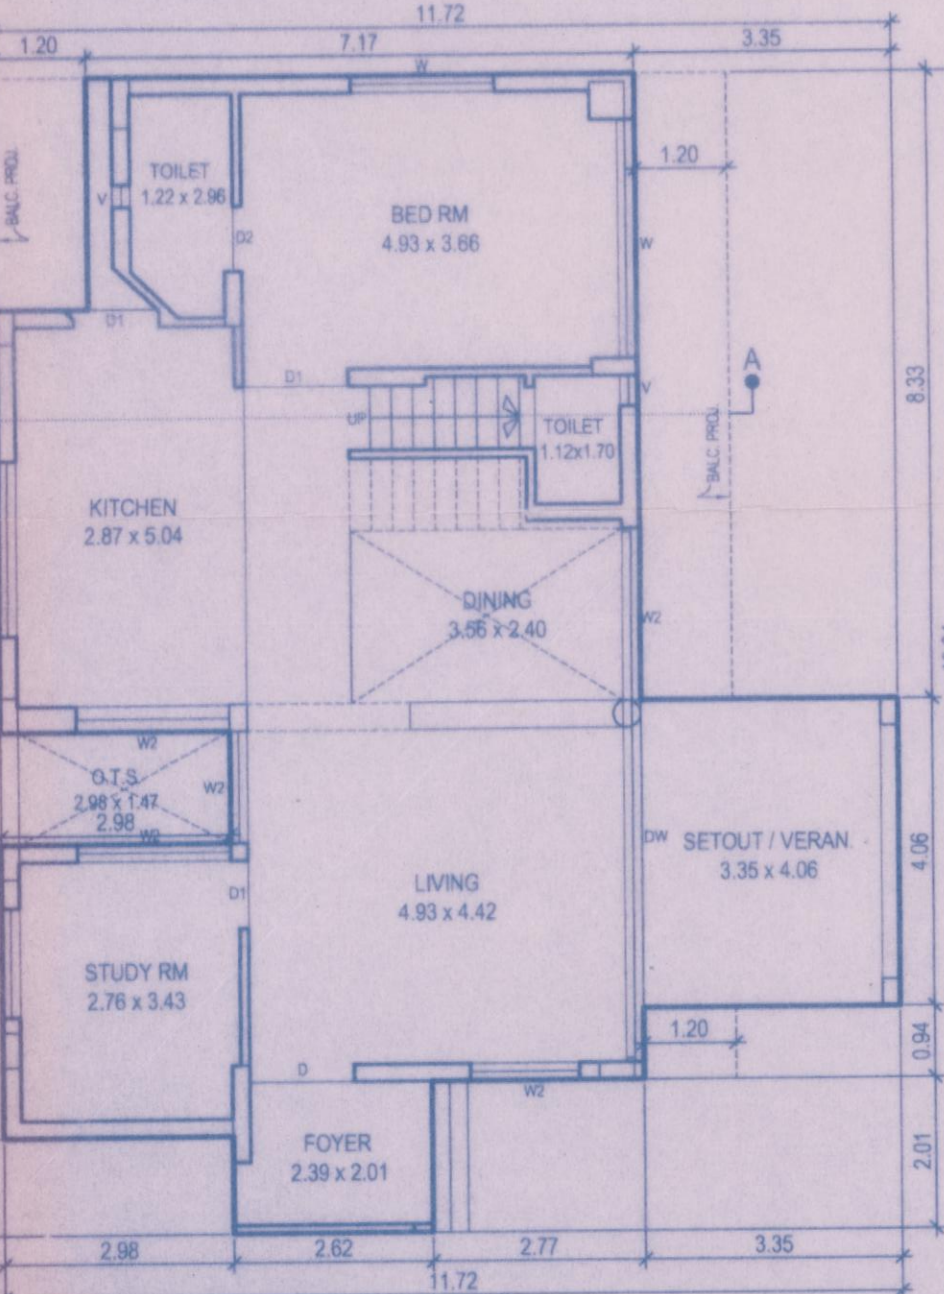


GROUND FLOOR PLAN
B. AREA : 124.52 SQ.MTS
FOR PLOT NO. 01.03 TO 09 & 11 = (09 UNITS)

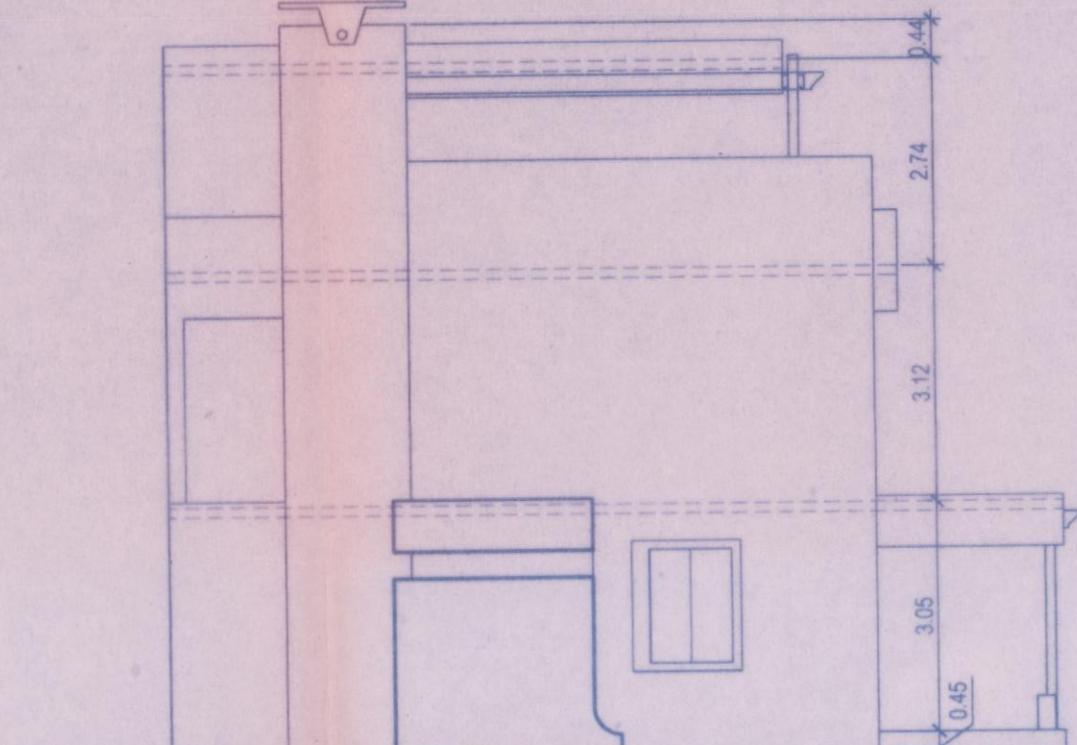


FRONT ELEVATION FOR PLOT NO. 10 = (01 UNITS)

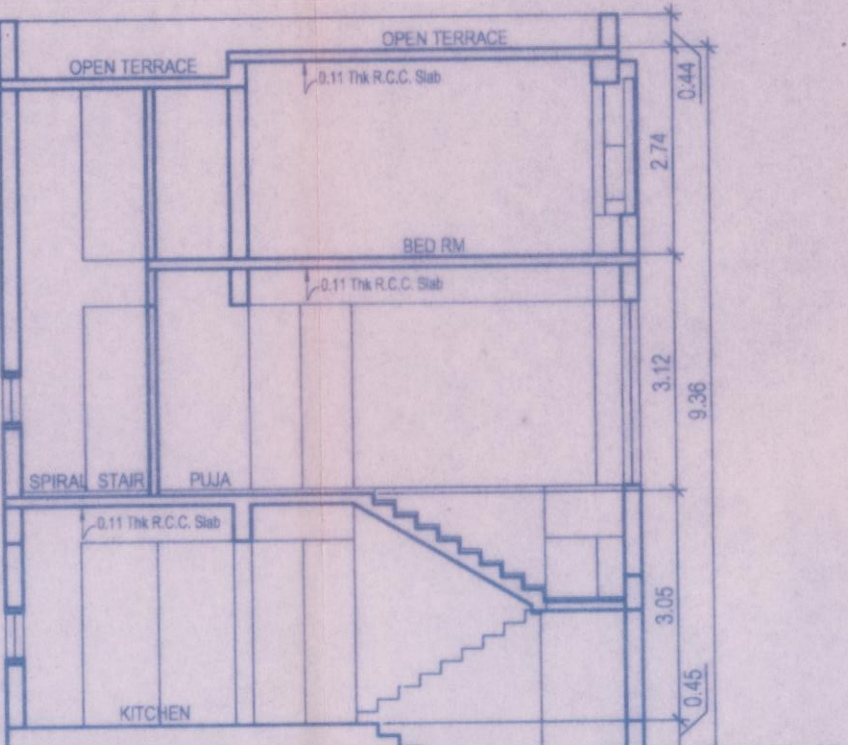


SECTION B:B FOR PLOT NO. 10 = (01 UNITS)

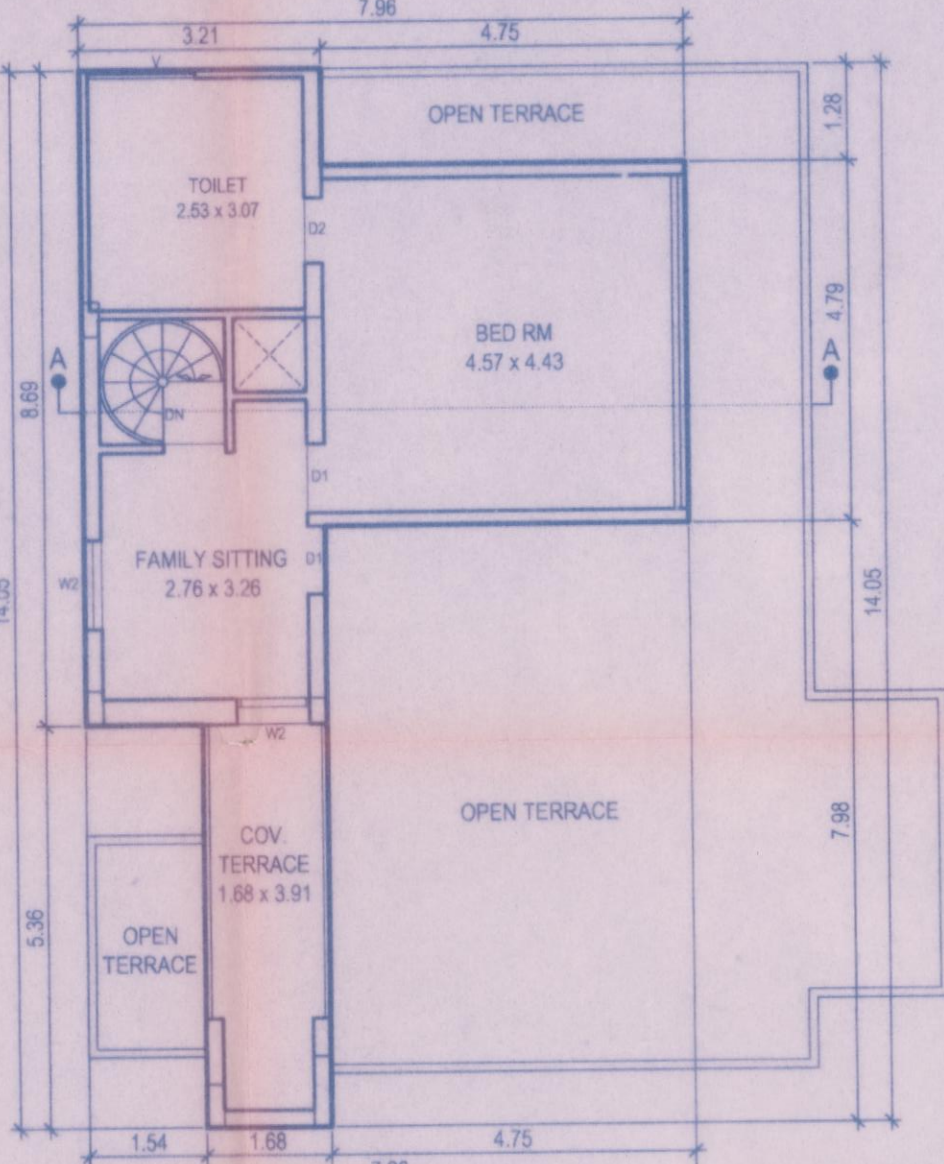

SECOND FLOOR PLAN
B. AREA : 59.84 SQ.MTS
FOR PLOT NO. 01.03 TO 09 & 11 = (09 UNITS)

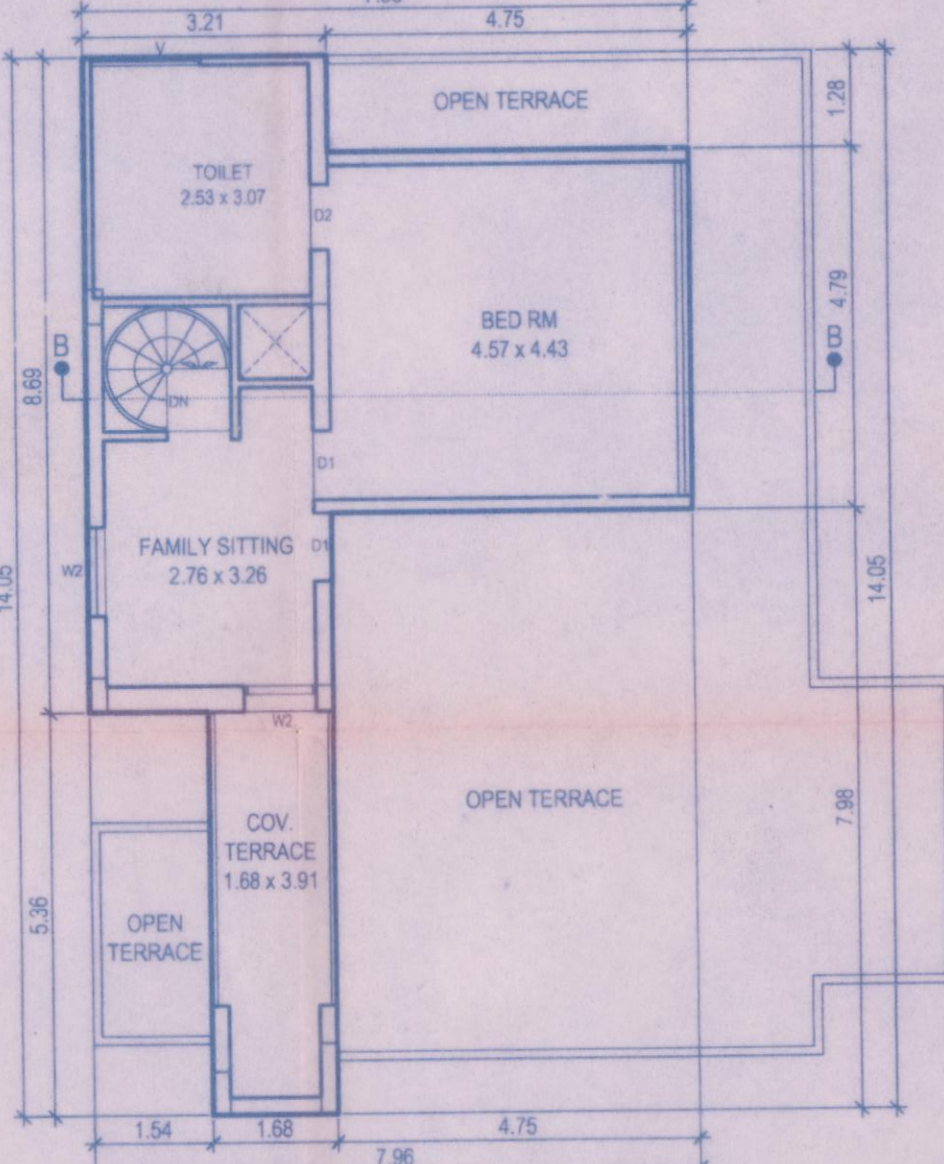


SECOND FLOOR PLAN
B. AREA : 59.84 SQ.MTS
FOR PLOT NO. 10 = (01 UNITS)

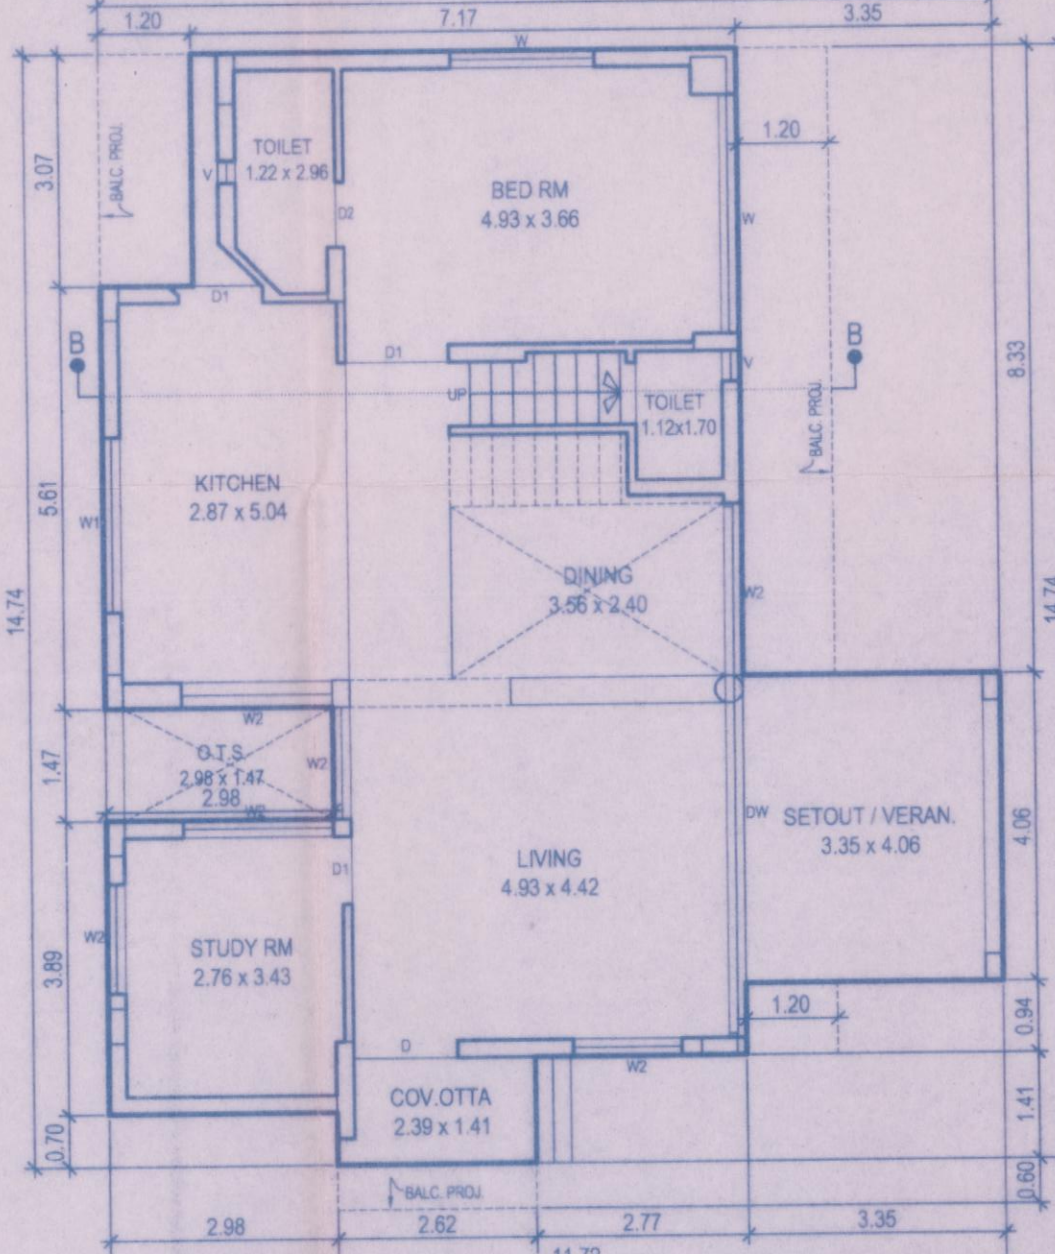


GROUND FLOOR PLAN
B. AREA : 122.95 SQ.MTS
FOR PLOT NO. 10 = (01 UNITS)


SCALE : 1.0 C.M = 1.00 METER

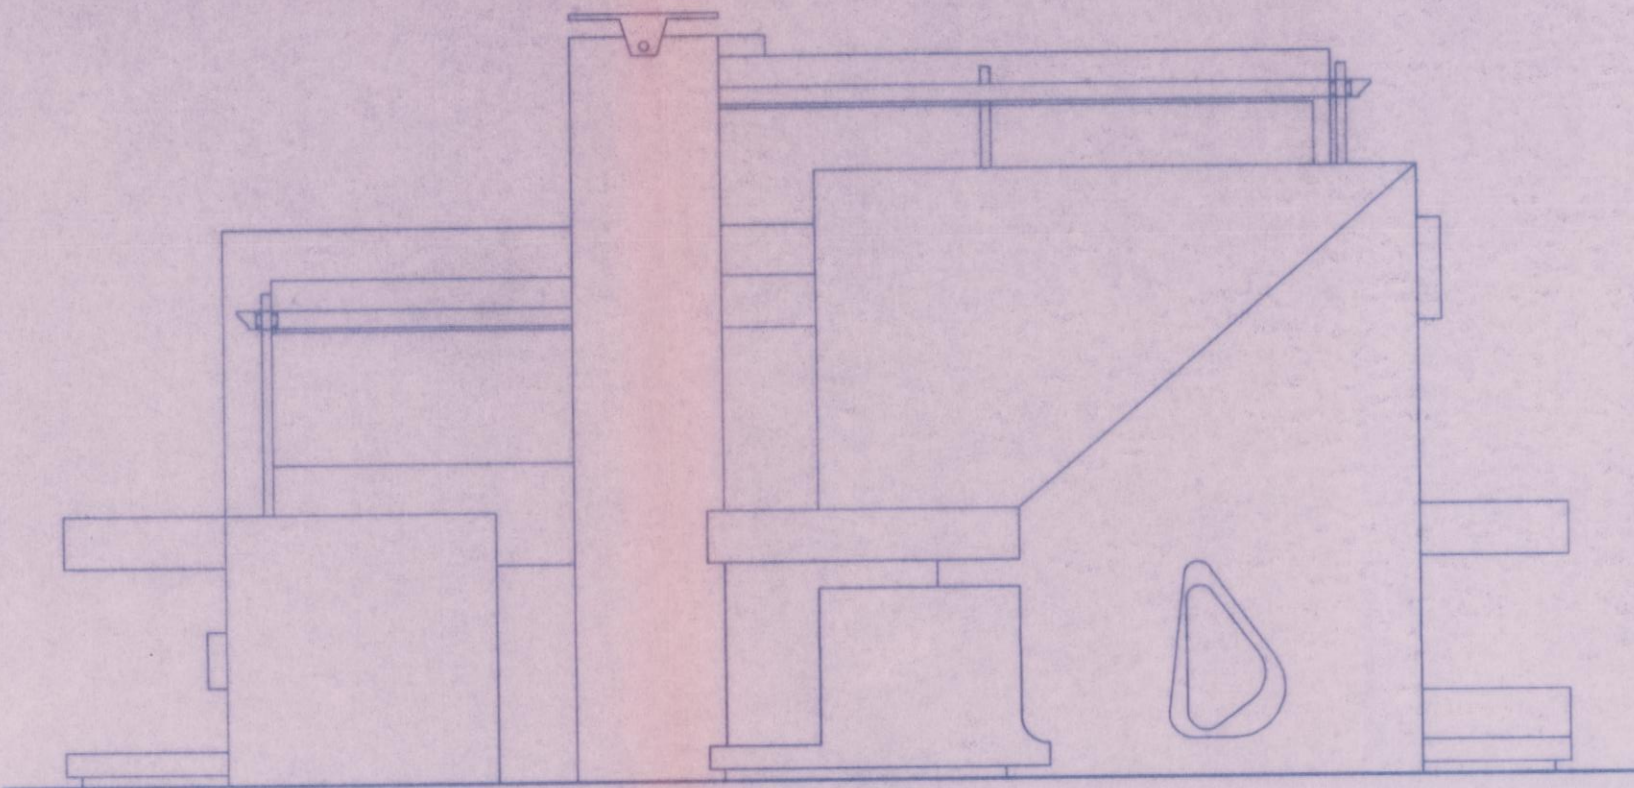


FRONT ELEVATION FOR PLOT NO. 02 = (01 UNITS)

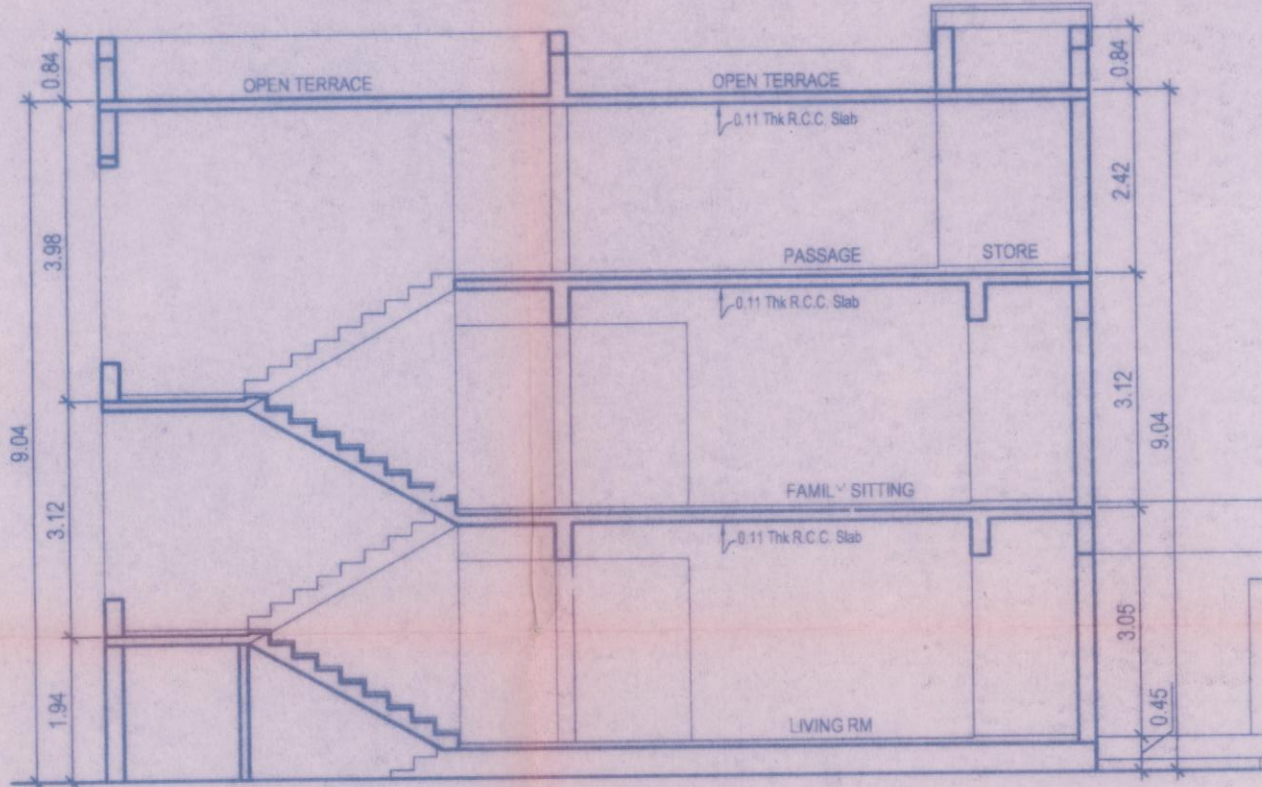


SECTION C:C FOR PLOT NO. 02 = (01 UNITS)

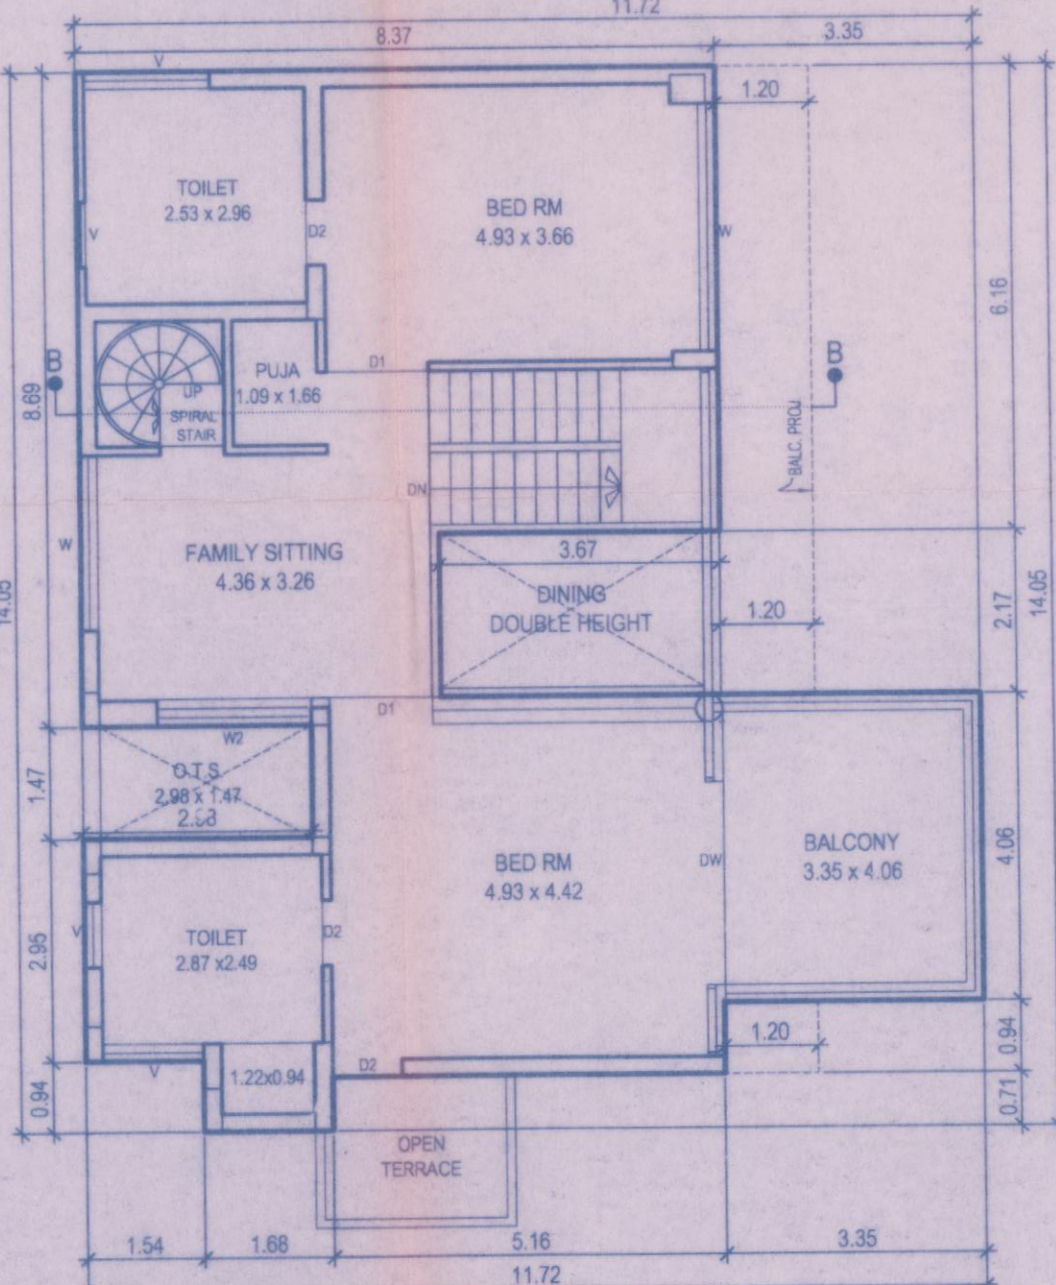


FIRST FLOOR PLAN
B. AREA : 113.71 SQ.MTS
FOR PLOT NO. 10 = (01 UNITS)

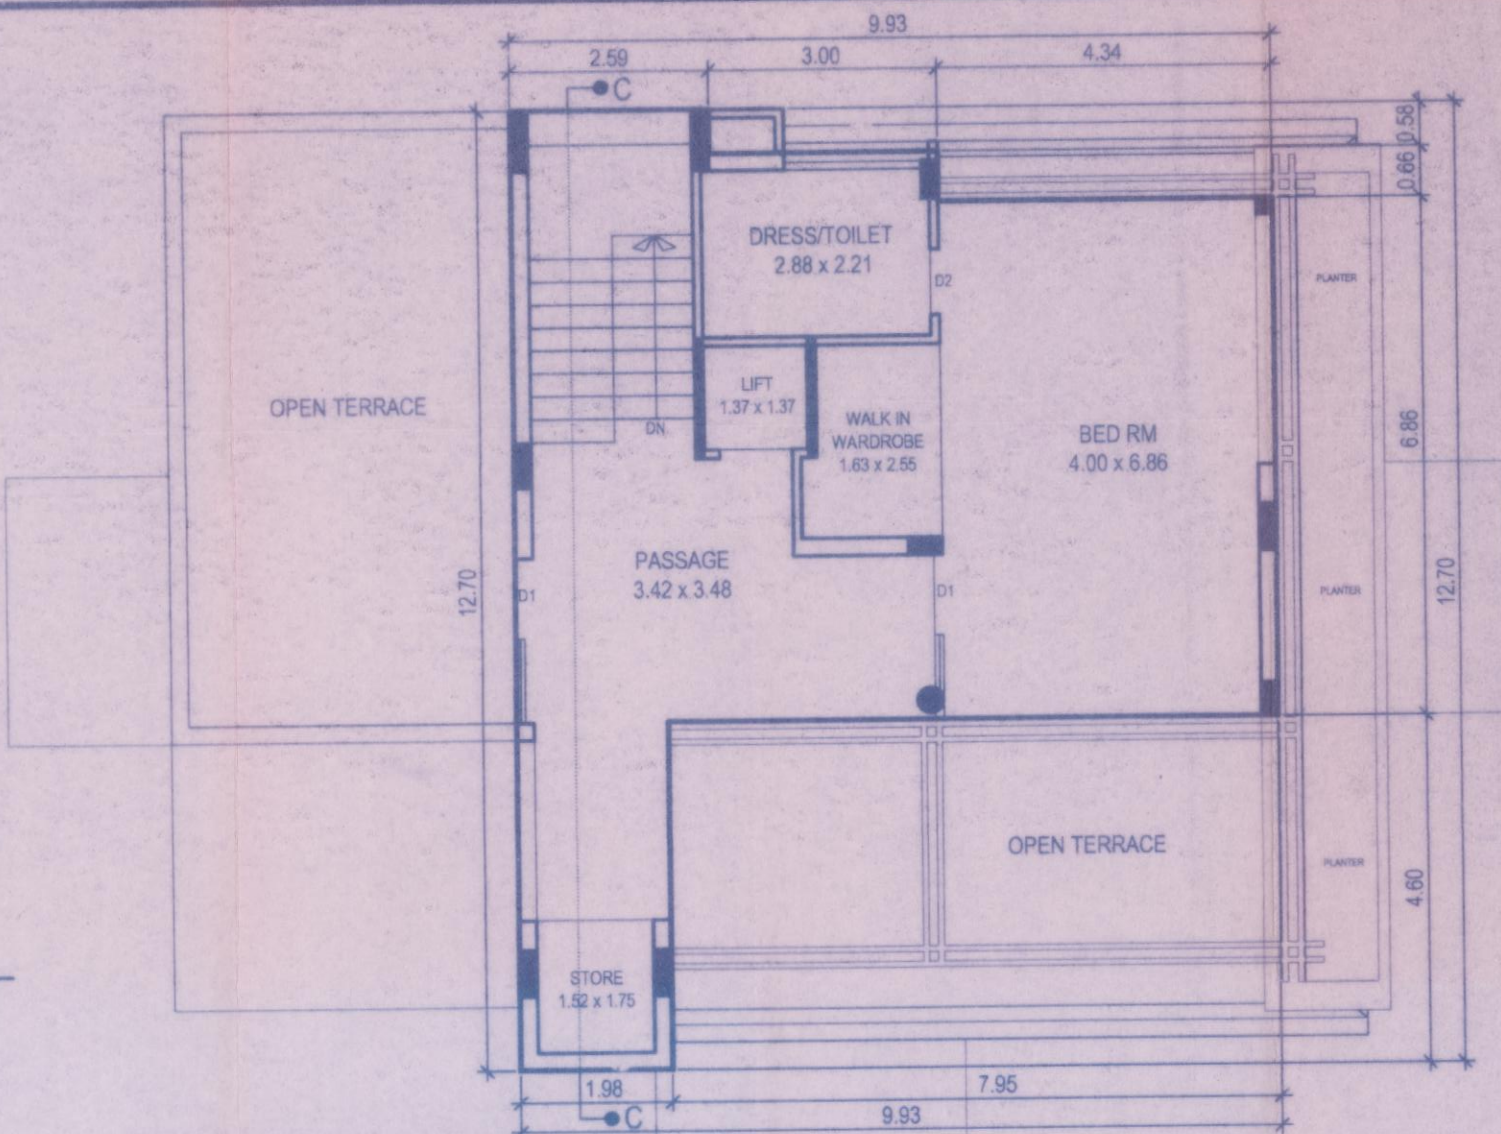

SECOND FLOOR PLAN
B. AREA : 82.42 SQ.MTS
FOR PLOT NO. 02 = (01 UNITS)

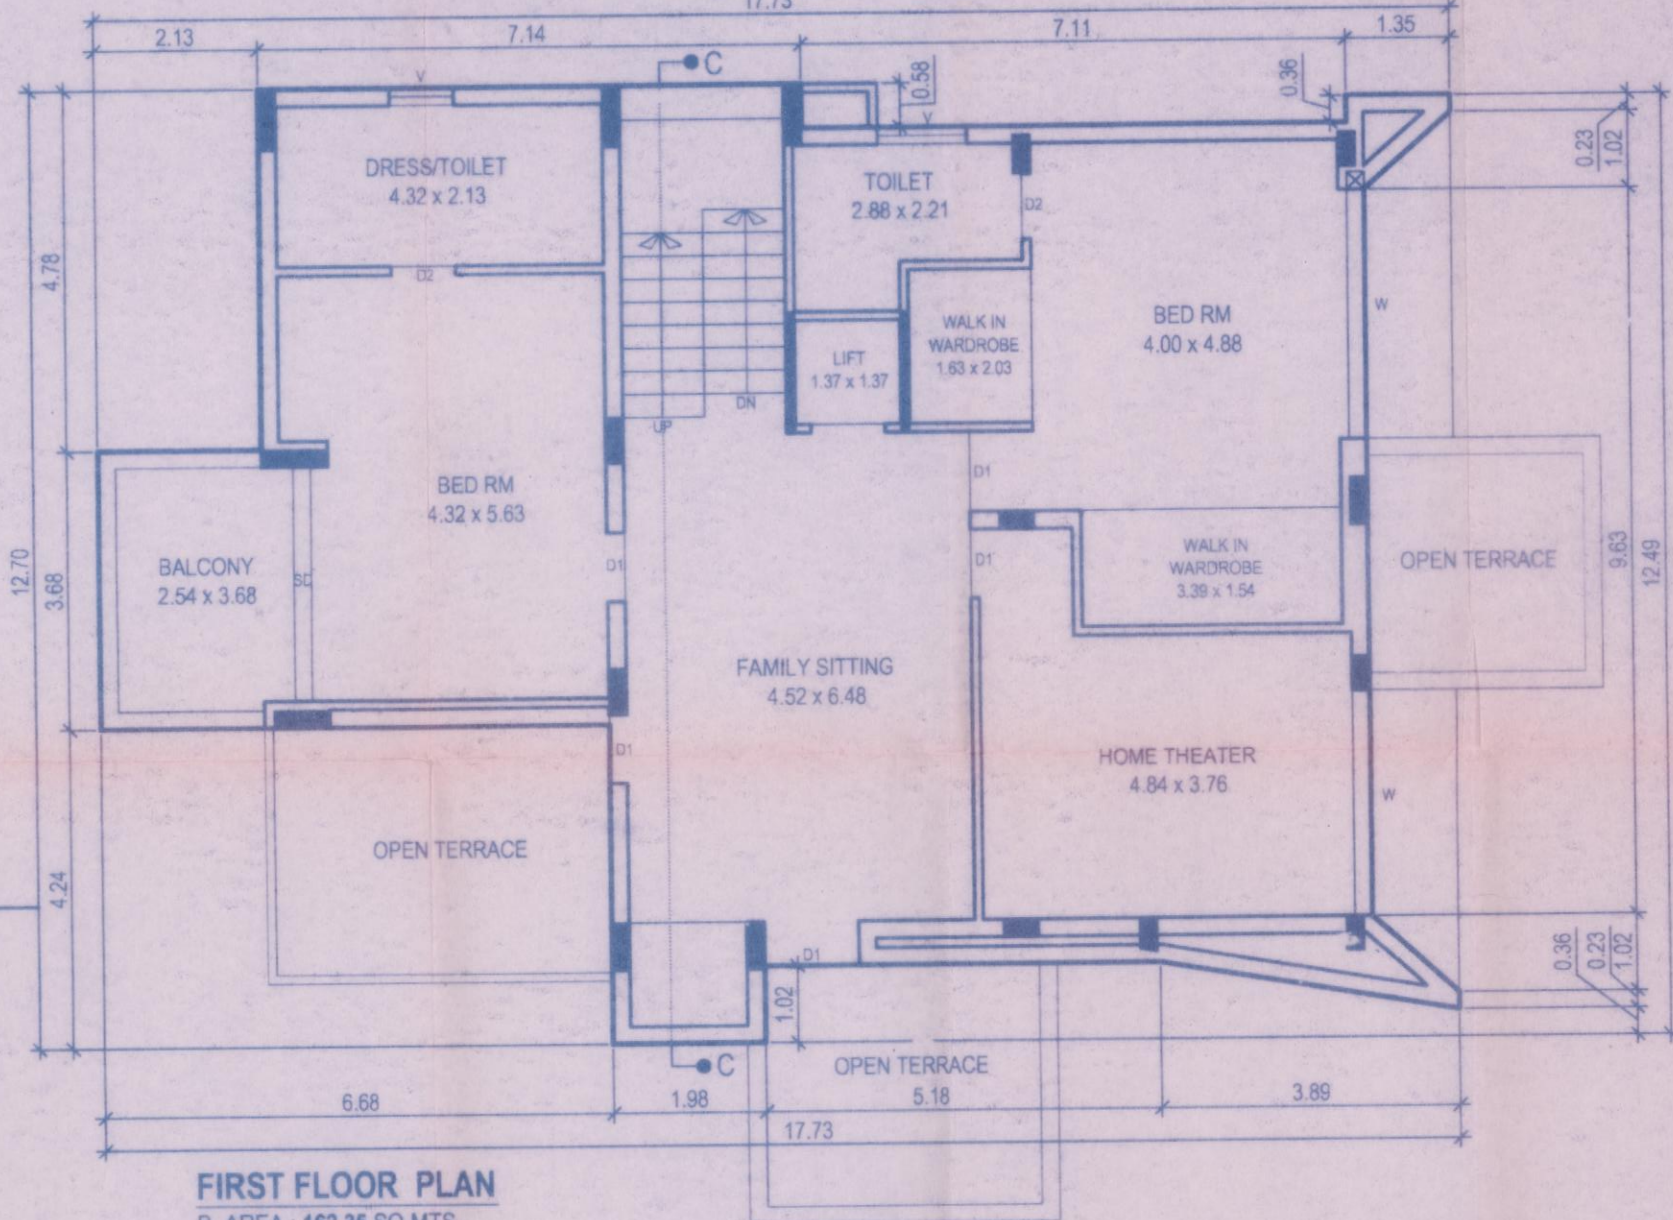

FIRST FLOOR PLAN
B. AREA : 162.35 SQ.MTS
FOR PLOT NO. 02 = (01 UNITS)

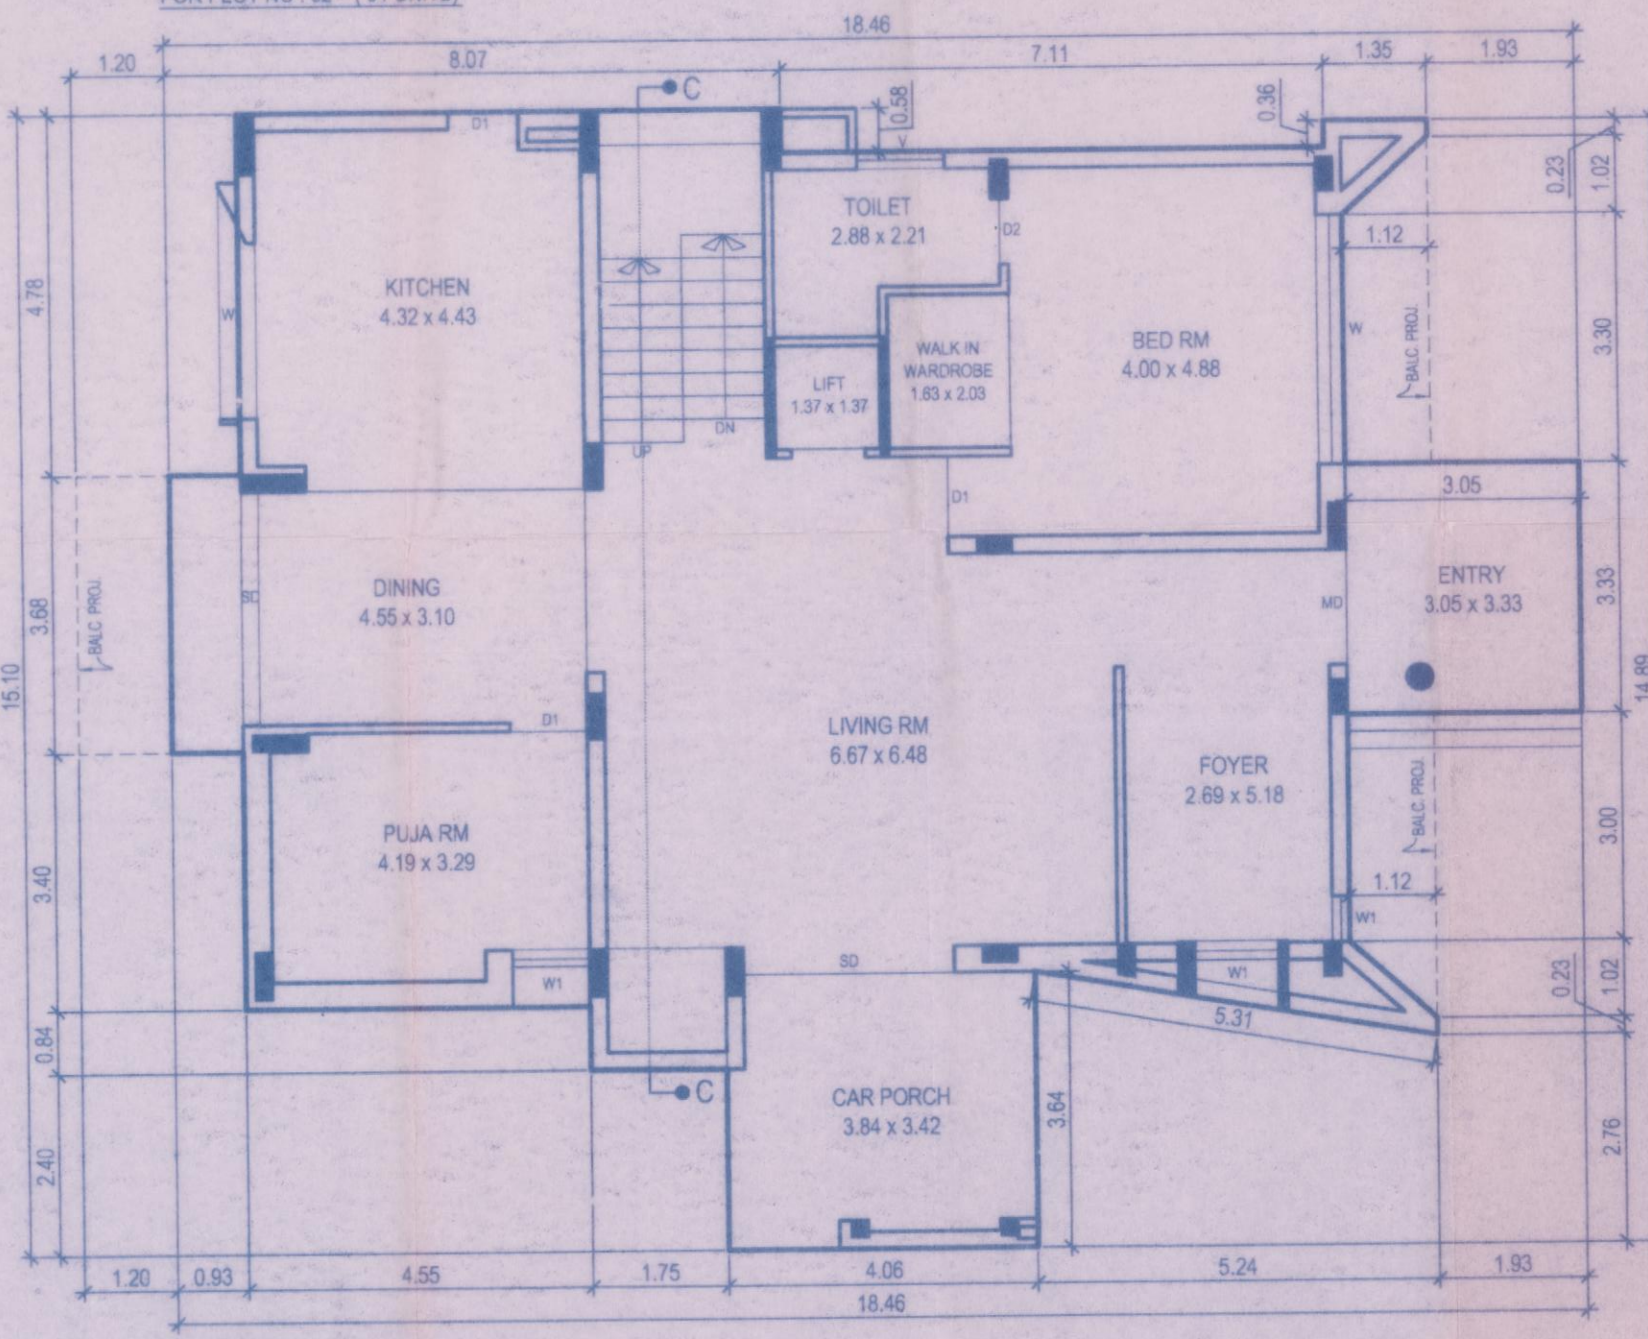

GROUND FLOOR PLAN
B. AREA : 187.08 SQ.MTS
FOR PLOT NO. 02 = (01 UNITS)

STAMPS & SIGNATURE OF APPROVAL

APPROVED SUBJECT TO CONDITION
LAID DOWN IN BUILDING PERMISSION
ORDER NO. VUDA/PERMISSION/5/145/2012
DATE: 6/11/2012
Town Planner
Urban Development Authority
VADODARA

SCHEDULE OF OPENING

DOORS	D	1.07 X 2.13
	D1	0.90 X 2.13
	D2	0.75 X 2.13
WINDOWS	W	1.52 X 1.20
	W1	1.52 X 1.06
	W2	0.90 X 1.20
VENTILATION	V	0.76 X 0.60
	V	0.80 X 0.60

SIGNATURE OF OWNERS

Owner / Builder / Organiser / Developer
or Authorised Agent of Owner

SIGN. OF ARCHITECT - ENGINEER

(JITENDRA S. PATEL)
DISHA
Architects - Engineers
124, 125 First floor, Ashwamegh Complex,
Opp. Sayaji Vihar Club, Rajmahal Road,
Vadodra-390 001, Ph. (0265) - 2419241
V.U.D.A LIC NO : 68 / 2012 - 2013