


PROPOSED LAYOUT PLAN FOR BLOCK NO.243 / PAIKI / 2 PAIKI/1/2, R.S.NO:- 382 /PAIKI AT KHATAMBA, VADODARA.



KEY PLAN
SCALE :- 1=38.40MT

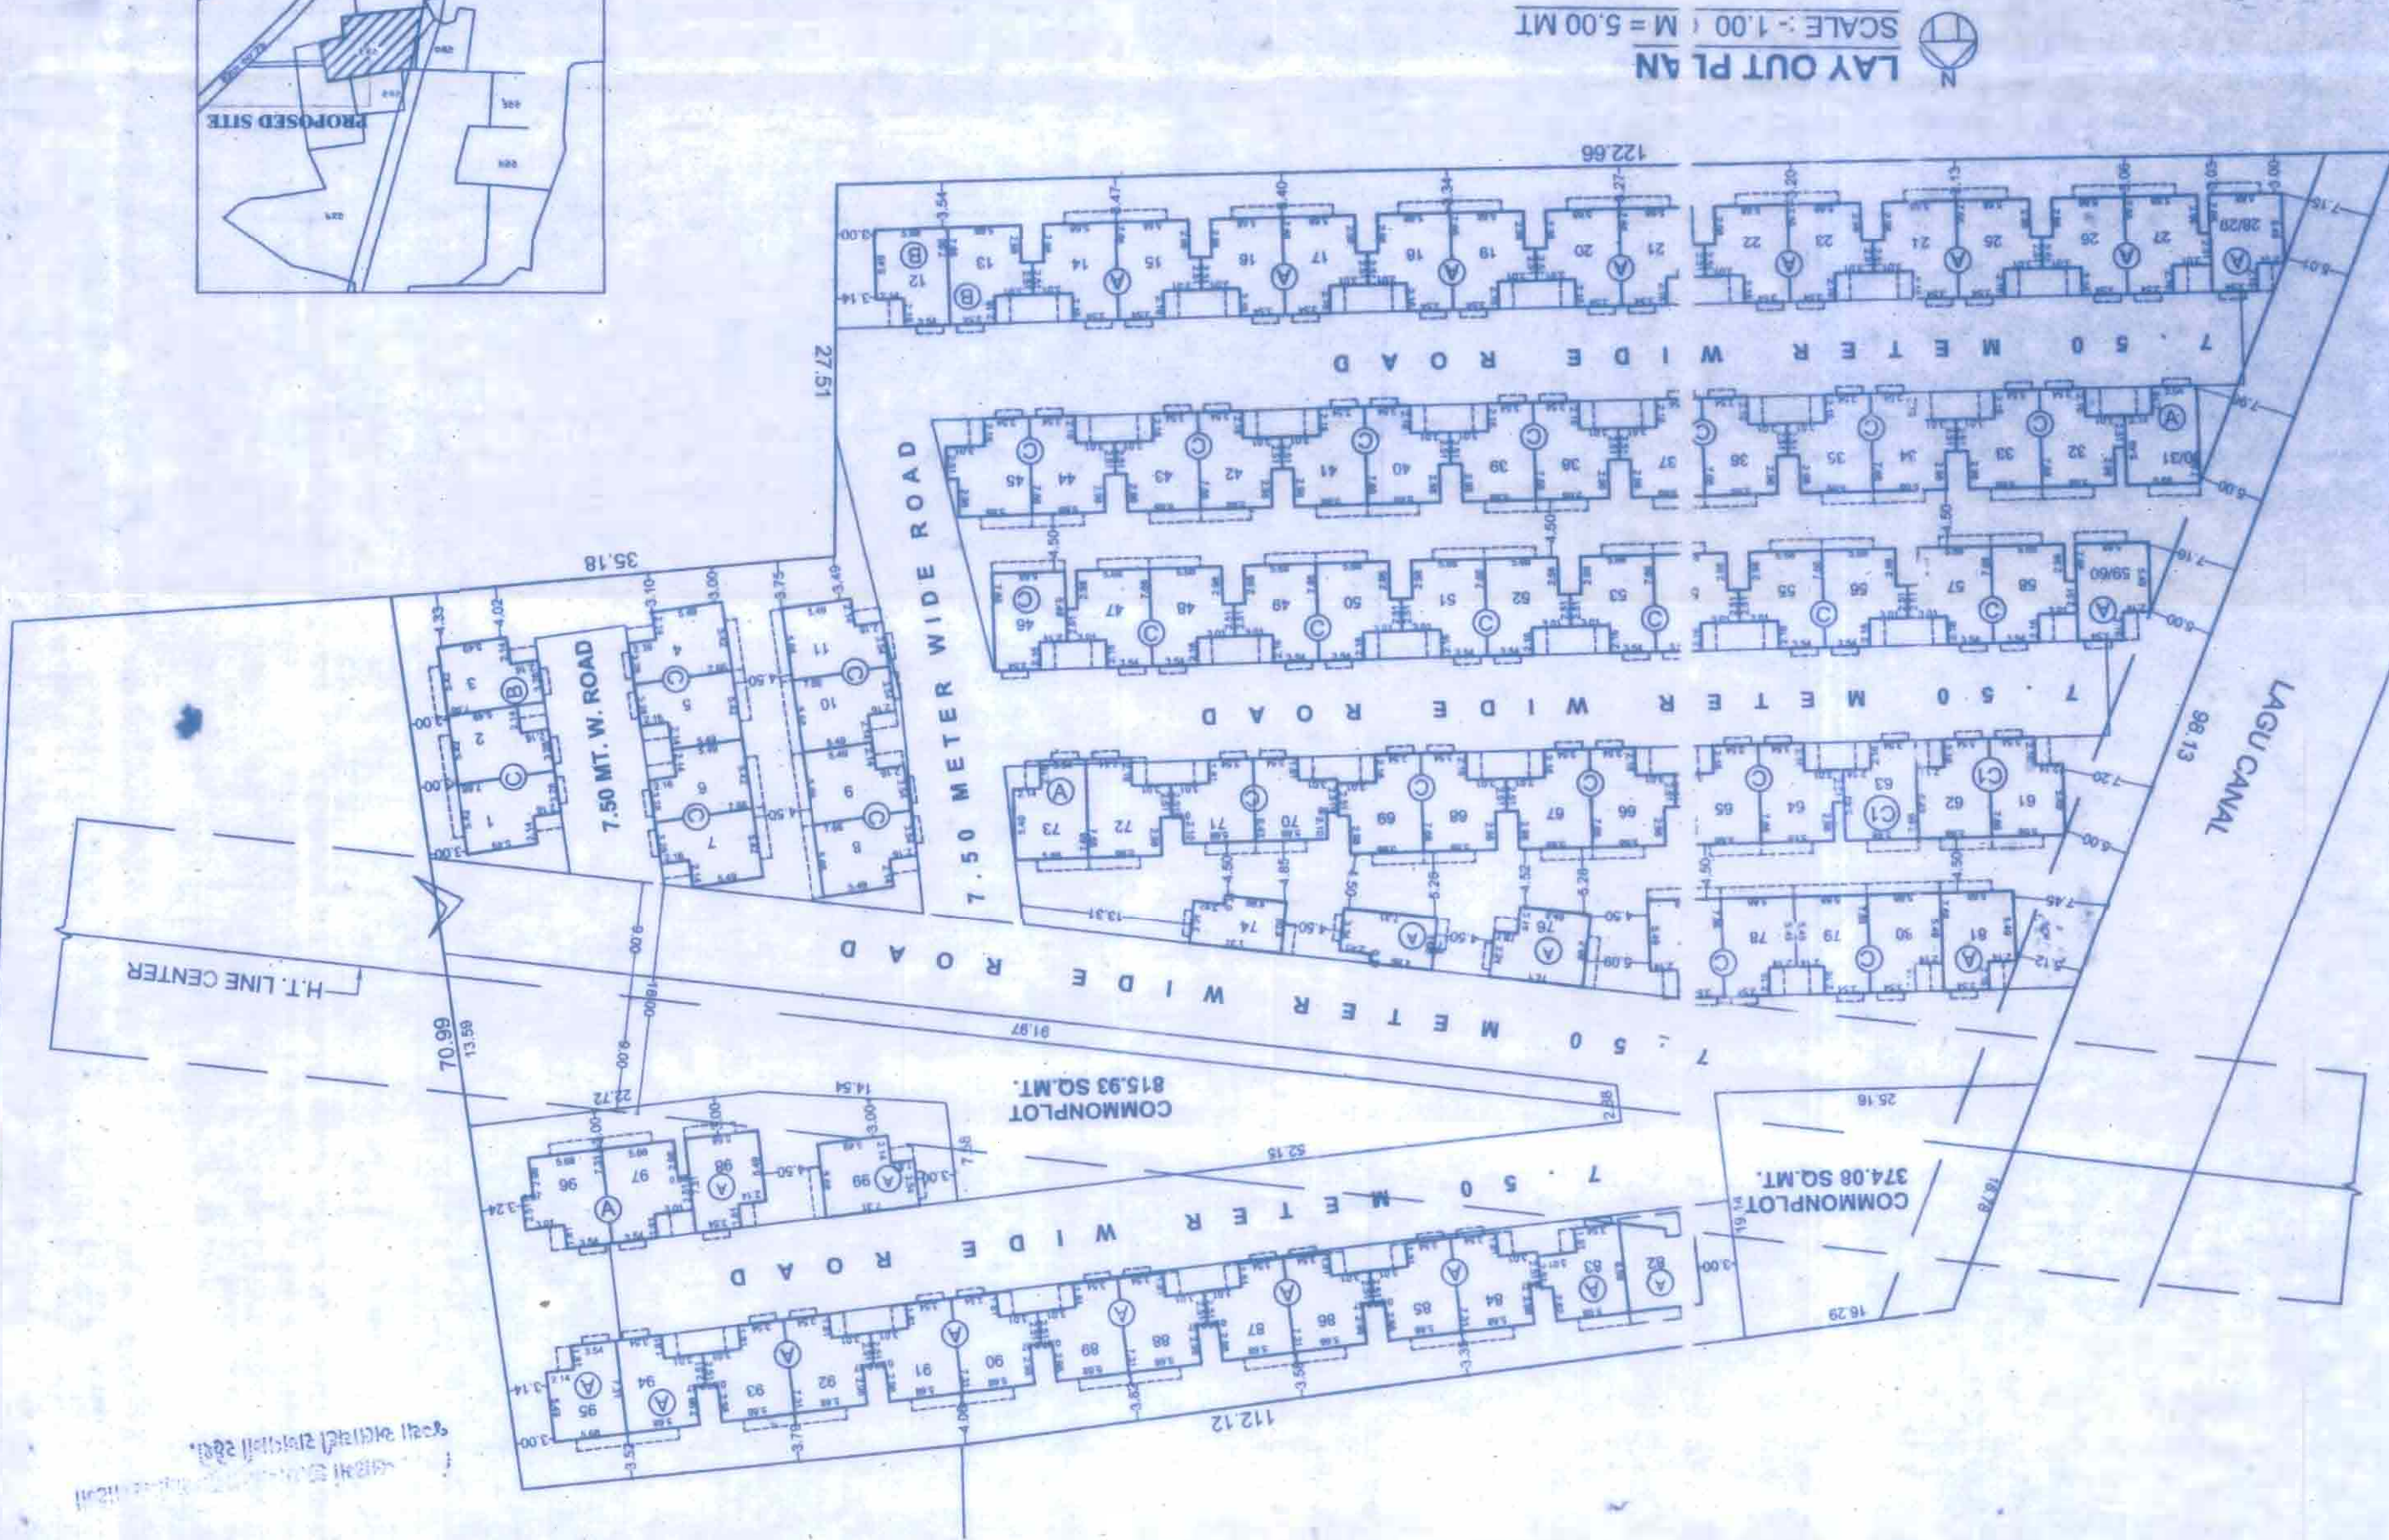

LAY OUT PLAN
SCALE :- 1.00 M = 5.00 MT



A	AREA STATEMENT	SQ.MT.	STAMPS & SIGN. OF APPROVAL
01	Area of land / property as record	11892.00	
02	Road cutting		
03	Road set back		
04	Net area of plot	1190.01	
05	Common Plot 10 %	10701.99	
06	Permissible B Area @ G. R. 40%	4280.80	
07	Total Permissible F.S.I.	17123.18	
08	Total Existing built up area		
09	Ground floor (Main structure)	3796.34	
10	Proposed floor space Area	3796.34	
11	Ground floor (Main structure)	3796.34	
12	Grand total of floor space Area	5531.88	
13	PROPOSED PARKING AREA		
14	Total T.S.I. Consumed	0.51 < 1.6	

Development permission is granted subject to the condition that the applicant / Engineer / Survey / Structural Designer to follow relevant I.S. specification in structural design to ensure safety of the Building and is such structural designs are to be verified

of layout area and it shall not be Saleable.

APPROVED SUBJECT TO CONDITION

LAID DOWN IN BUILDING PERMISSION

ORDER NO. VUDA/PERMISSION/12/16/112012

Date: 18.3.2014

Four Pages

Urban Development Authority

TYPE	BLOCK	BUP	G.F.	NOS.	TOTAL	BUP	G.F.	TOTAL	BUP AREA	TOTAL
A	14 TO 27		41.08	14	575.12	44.64	624.96	1200.08		
A	28/29, 30/31, 59/60, 1		38.88	2	155.52	44.64	178.56	334.08		
A	74.75		27.06	2	55.72	29.26	58.52	114.24		
A	76.99, 98.65		37.94	4	150.56	42.99	171.96	322.52		
A	84 TO 94, 96, 97		517.79	13	42.99	558.87	171.96	1076.66		
A	82		34.41	1	41.76	41.76	79.32	79.32		
A	83		37.77	1	41.56	41.56	79.32	79.32		
B	13		41.08	1	29.68	29.68	70.76	70.76		
B	12		38.08	1	29.68	29.68	08.56	08.56		
C	1 TO 7		36.08	7	258.23	0.00	258.23	258.23		
C	8 TO 11, 46, 73, 77, 48, 180		38.88	10	388.80	0.00	388.80	388.80		
C	32 TO 45, 47 TO 58, 6		41.08	33	1355.64	0.00	1355.64	1355.64		
C	70.71		34.41	2	68.82	0.00	68.82	68.82		
C1	61 TO 63		38.88	3	116.64	0.00	116.64	116.64		
TOTAL				96	3796.34	347.19	1735.54	5531.88		

FACE - A

TYPE	BLOCK	BUP	G.F.	NOS.	TOTAL	BUP	G.F.	TOTAL	BUP AREA	TOTAL
A	14 TO 27		41.08	14	575.12	44.64	624.96	1200.08		
A	28/29, 30/31, 59/60, 1		38.88	2	155.52	44.64	178.56	334.08		
A	74.75		27.06	2	55.72	29.26	58.52	114.24		
A	76.99, 98.65		37.94	4	150.56	42.99	171.96	322.52		
A	84 TO 94, 96, 97		517.79	13	42.99	558.87	171.96	1076.66		
A	82		34.41	1	41.76	41.76	79.32	79.32		
A	83		37.77	1	41.56	41.56	79.32	79.32		
B	13		41.08	1	29.68	29.68	70.76	70.76		
B	12		38.08	1	29.68	29.68	08.56	08.56		
C	1 TO 7		36.08	7	258.23	0.00	258.23	258.23		
C	8 TO 11, 46, 73, 77, 48, 180		38.88	10	388.80	0.00	388.80	388.80		
C	32 TO 45, 47 TO 58, 6		41.08	33	1355.64	0.00	1355.64	1355.64		
C	70.71		34.41	2	68.82	0.00	68.82	68.82		
C1	61 TO 63		38.88	3	116.64	0.00	116.64	116.64		
TOTAL				96	3796.34	347.19	1735.54	5531.88		

SCHEDULE OF OPENING NOTES.

DOORS	D	0.90	2.13
DOORS	D1	0.75	2.13
WINDOWS	W	1.20	1.20
WINDOWS	W1	0.90	0.90
VENTS	V	0.60	0.60

Signature of Architects-Engineers

Signature of Owners / Builders

Name :-
V.M.C. Registration No. :-
Architect / Engineer / Surveyor

Address :-
(HIRAG B. PATEL
V.JDA L.No. E-218/13-14
V.JDA L.No. SS-109 13-14
2015 Jvalik Appl.
A/B: Shivmohi Soc.
Inside Punli Nagar
O.P. Vadodra
PH: () 0265-6590885

CHIRAG B. PATEL
VUDA L.No. E-218/15-16
VUDA L.No. SS-109/15-16

TRUE COPY

Owner / Builder / Organiser / Developer
or Authorized Agent of Owner

FORM NO. 3
(See Regulation No. 3.2 (ix))