




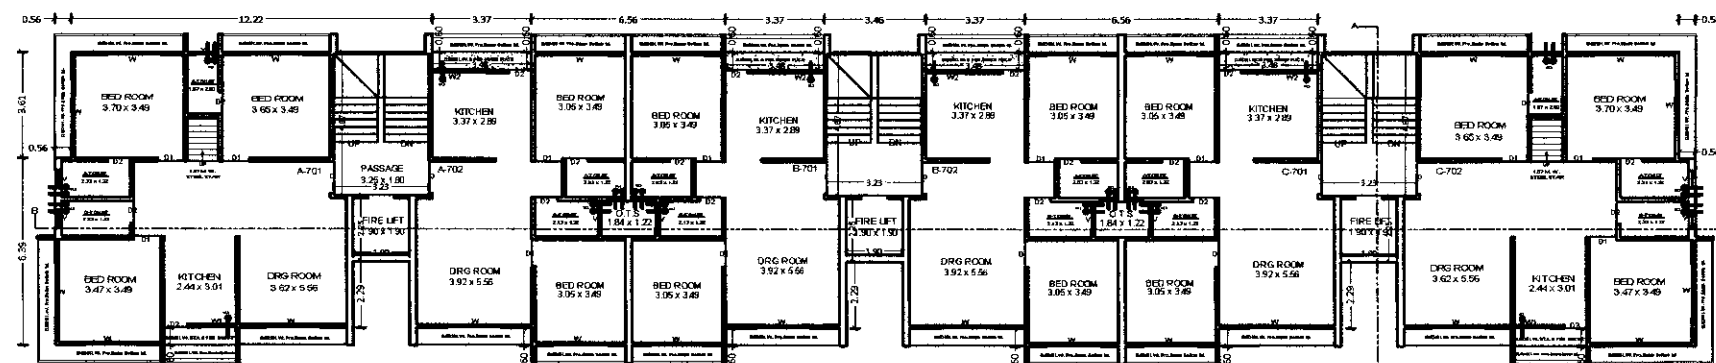


SEVENTH FLOOR PLAN

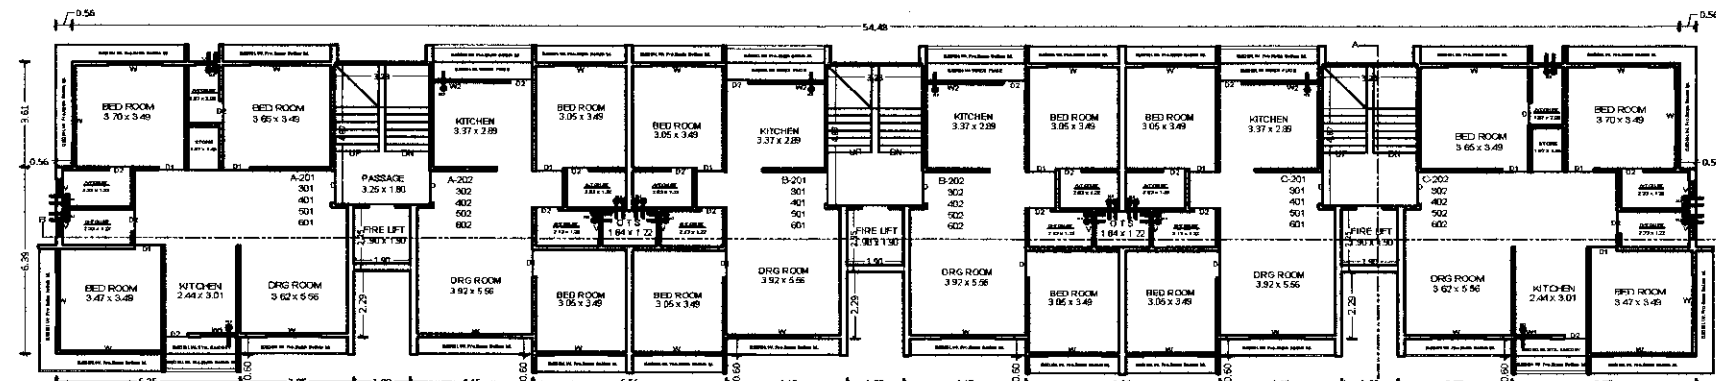


TYPICAL FLOOR PLAN (2ND TO 6TH)

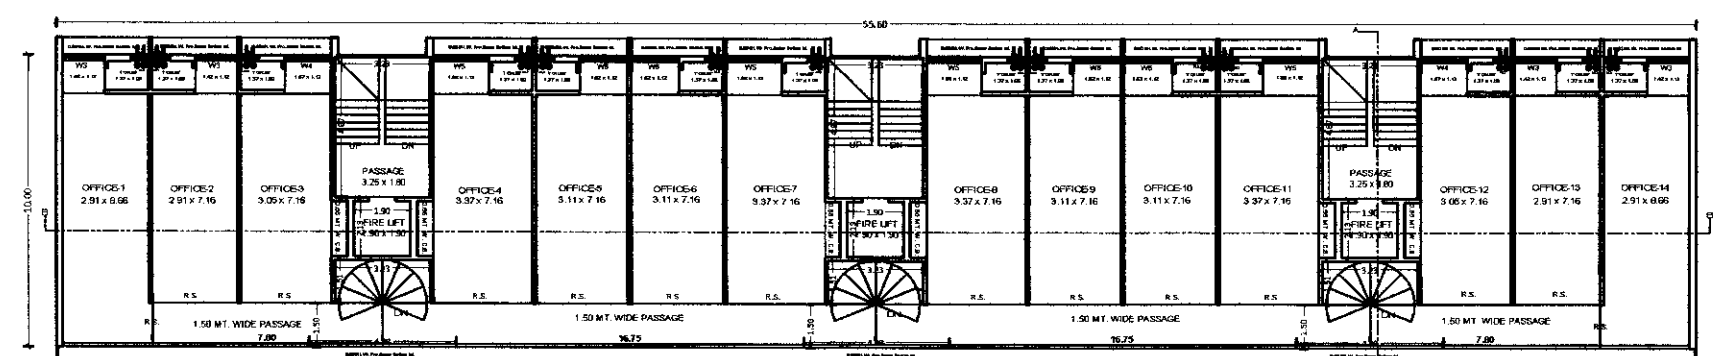


FIRST FLOOR PLAN

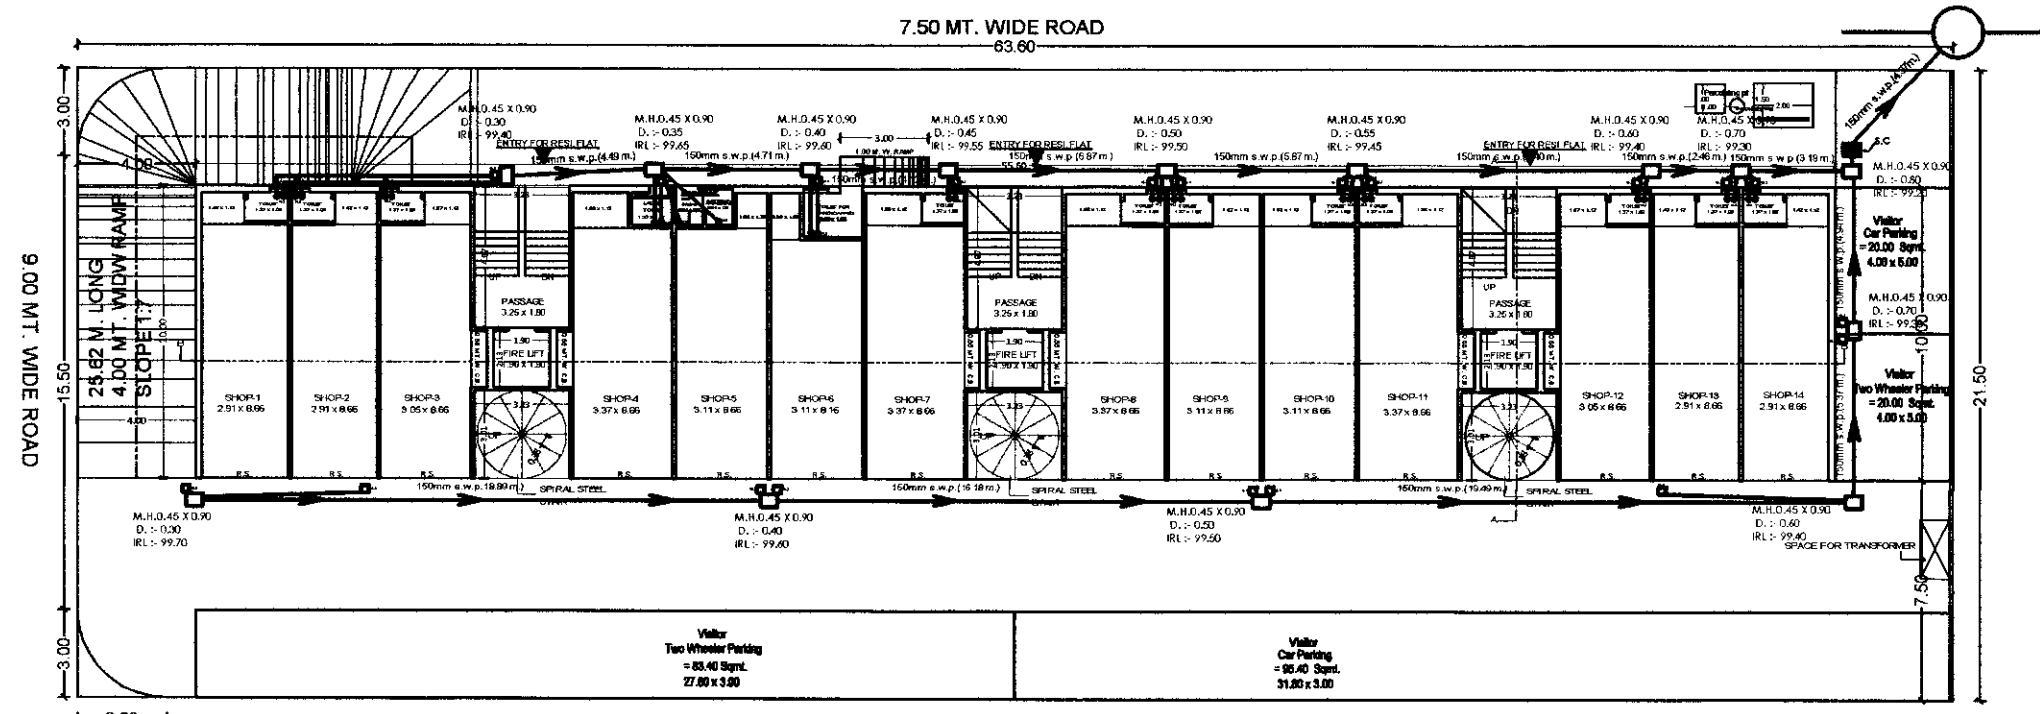

GROUND FLOOR PLAN

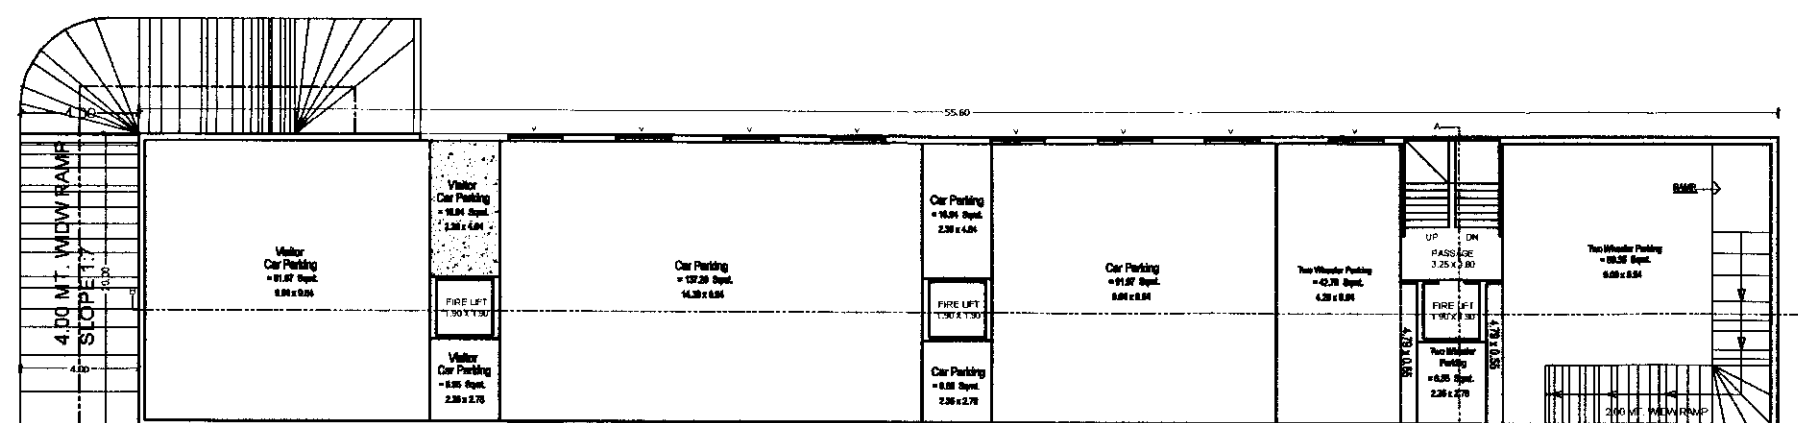

UPPER BASEMENT

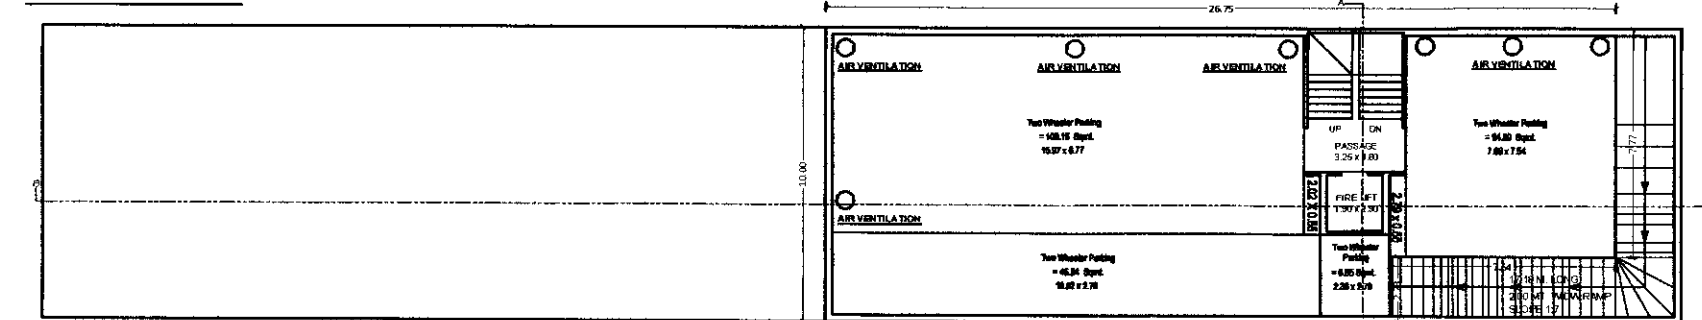

LOWER BASEMENT

Distance	R.L.	I.R.L.	Depth
4.49	100.00	99.70	0.30
4.71	100.00	99.65	0.35
4.12	100.00	99.60	0.40
6.87	100.00	99.55	0.45
5.87	100.00	99.50	0.50
9.40	100.00	99.45	0.55
2.46	100.00	99.40	0.60
3.19	100.00	99.30	0.70
4.37	100.00	99.20	0.80
45.58	100.00	98.50	1.50

DETAILS OF L.S. SECTION


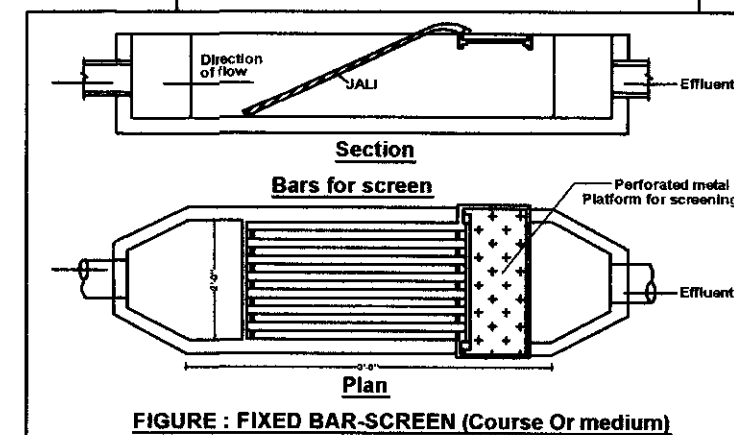


FIGURE : FIXED BAR-SCREEN (Course Or medium)

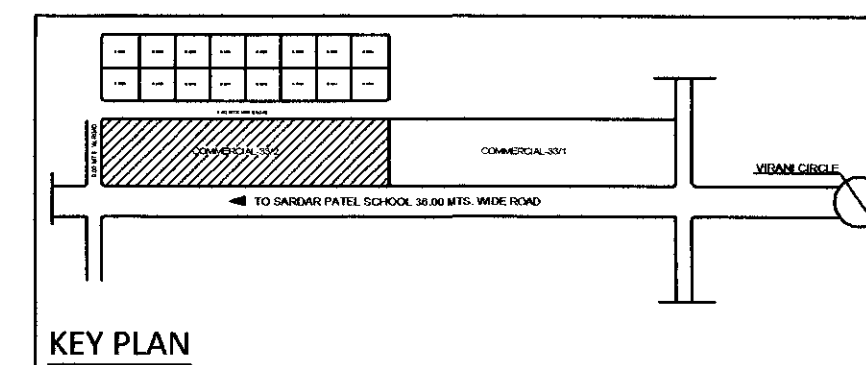

KEY PLAN

PROPOSED COMMERCIAL & RESIDENCE
DRAINAGE PLAN ON
PLOT NO.COMM.-33/2,SUR.NO.471/2-3-4,
KALVIBID,BHAVNAGAR.

OWNER NAME & SIGN.

AATMAN BUILDERS
Yashraj bhavi Karndar
For, AATMAN BUILDERS
Dhanmendesinh Kachhi
PARTNER

SHOWS PROPOSED WORK

SHOWS EXISTING WORK

M.H. : 0.60 x 0.45 m.

G.T. : 0.30 x 0.30 m.

N.T. : 0.075 m.

ALL DRAINAGE PIPE ARE 150 mm Ø S.W.P.

HITESH UNDAVIYA
(B.E CIVIL)


BMC ER.3 BMC STR.4
VIRTUAL VISION
243, MADHAV DARSHAN

ENGINEER


ARCHITECT: VISHWA UNDAVIYA
(B.Arch, member of COA)
e.mail : vishwaundaviya@gmail.com
243 / Madhavdarshan, Bhavnagar

ARCHITECT

AUTORISED DRAINAGE DEPARTMENT

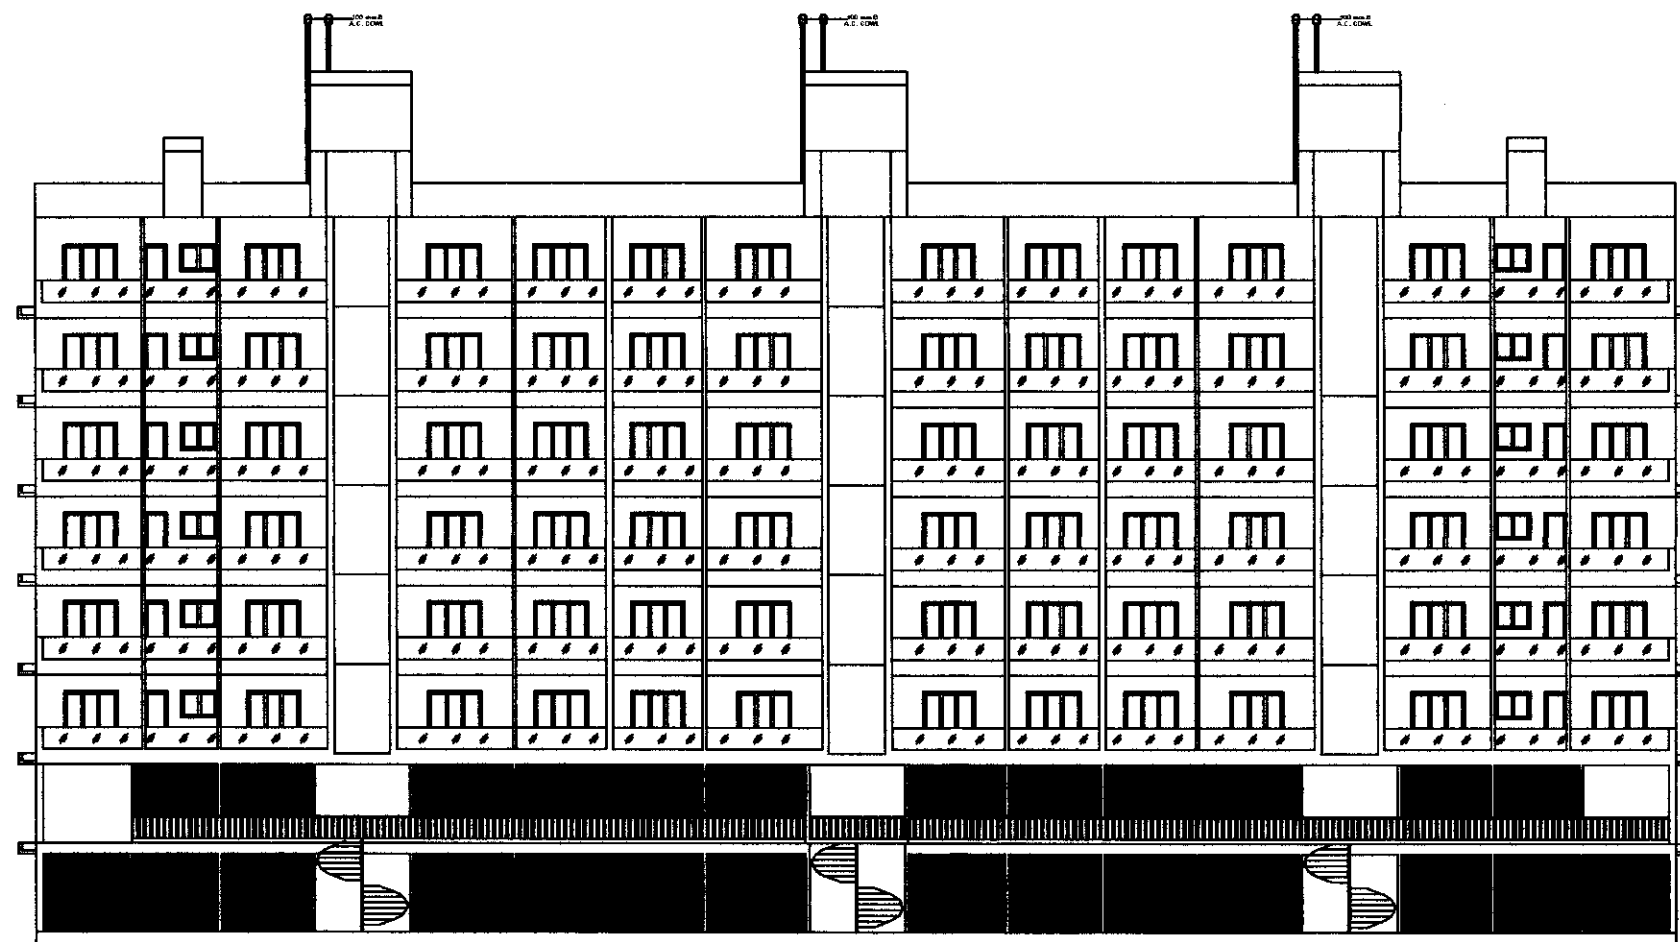


FRONT SIDE ELEVATION

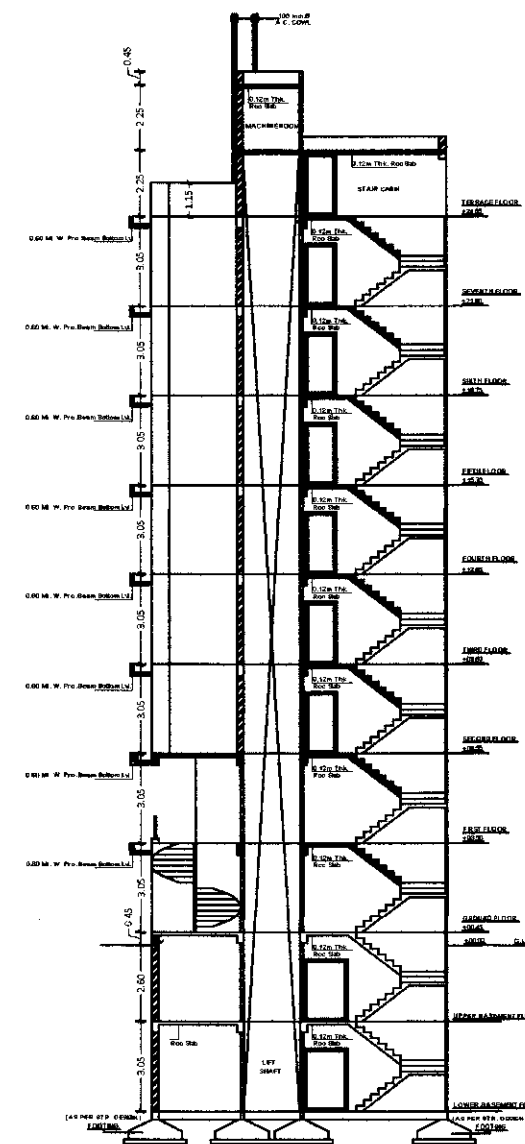


SECTION AT A-A




SECTION AT B-B

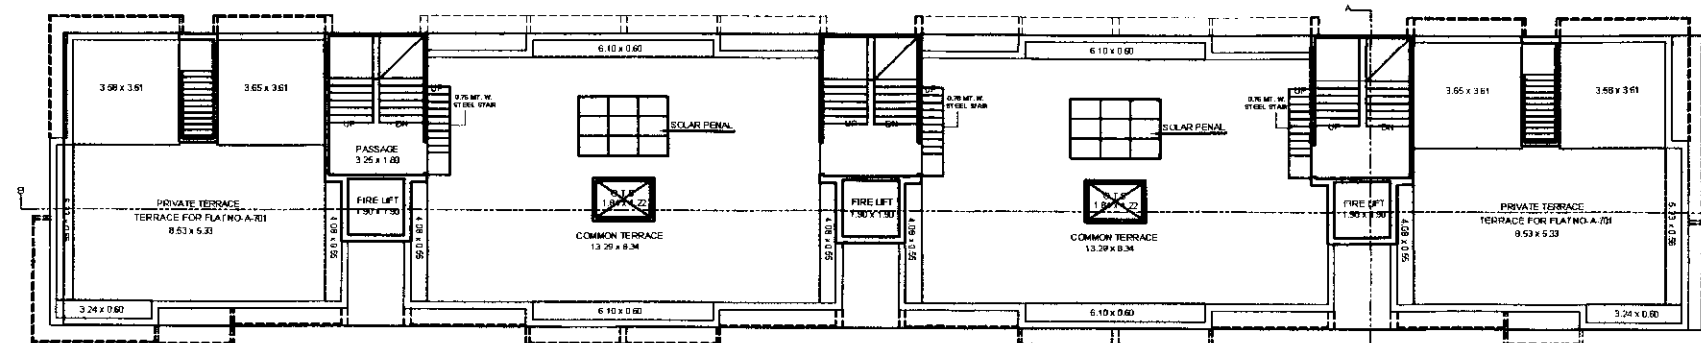


TERRACE FLOOR PLAN

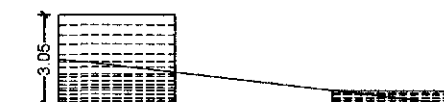

SECTION A-A

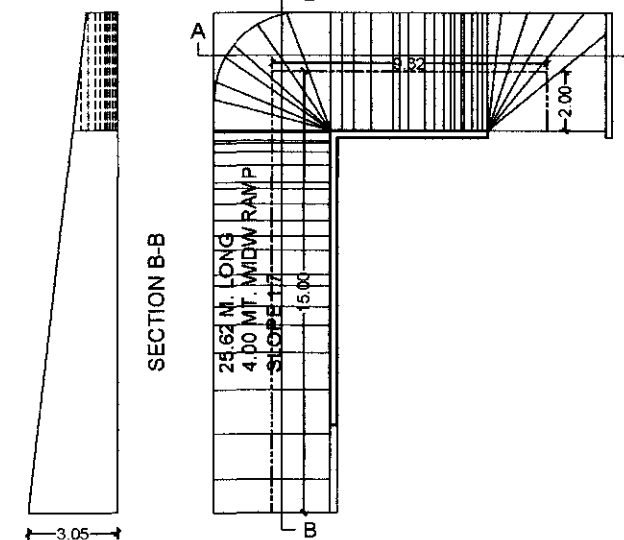


RAMP DETAIL

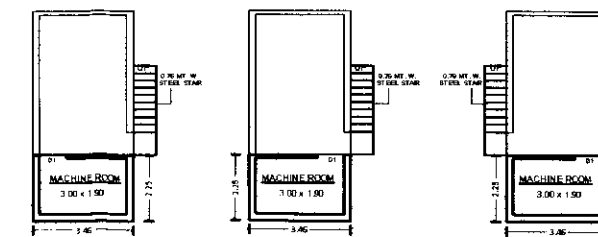

MACHINE ROOM



RAIN WATER STORAGE TANK DETAIL

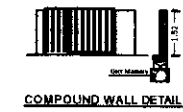

COMPOUND WALL DETAIL

PROPOSED COMMERCIAL & RESIDENCE
DRAINAGE PLAN ON
PLOT NO.COMM.-33/2,SUR.NO.471/2-3-4,
KALVIBID,BHAVNAGAR.

OWNER NAME & SIGN.

AATMAN BUILDERS
yashrajibhai Kamdar
For, AATMAN BUILDERS
Dhanmendsingh (Gohil)

SHOWS PROPOSED WORK
SHOWS EXISTING WORK
M.H. : 0.60 x 0.45 m.
G.T. : 0.30 x 0.30 m.
N.T. : 0.075 m.
ALL DRAINAGE PIPE ARE 150 mm Ø S.W.P.

HITESH UNDAVIYA
(B.E. CIVIL)
BMC ER.3 BMC STR.4
VIRTUAL VISION
243, MADHAV DARSHAN

ENGINEER

ARCHITECT: VISHWA UNDAVIYA
(B.Arch, member of COA)
e.mail : vishwaundaviya@gmail.com
243 / Madhavdarshan, Bhavnagar

ARCHITECT

AUTORISED DRAINAGE DEPARTMENT