
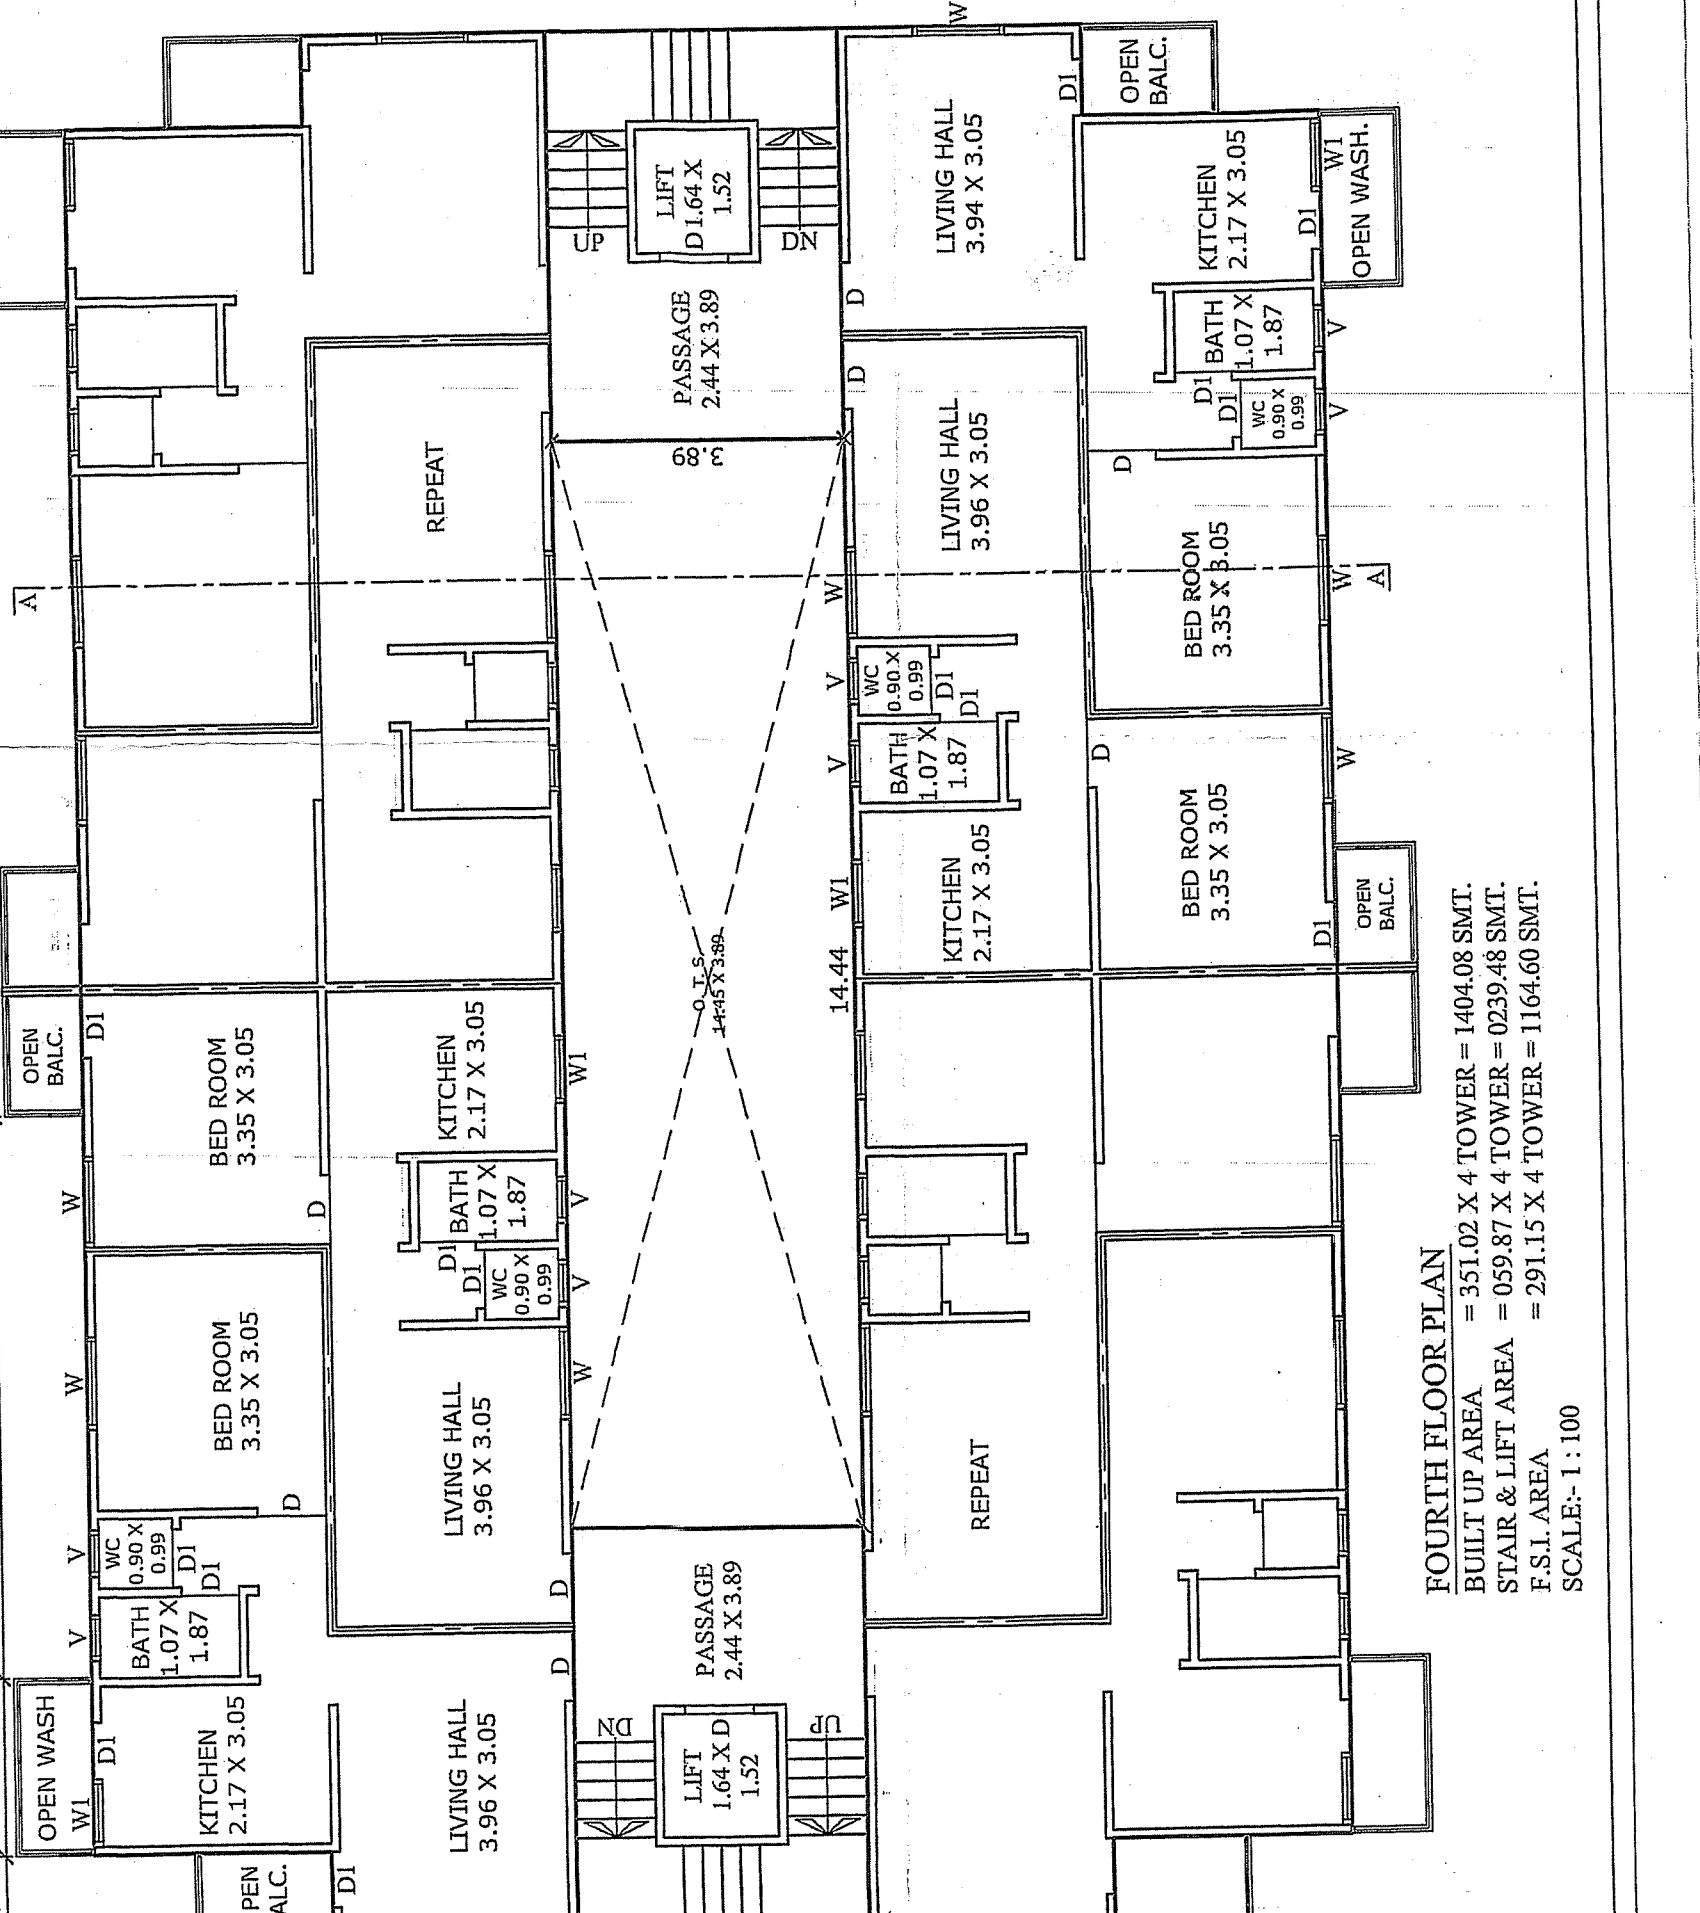
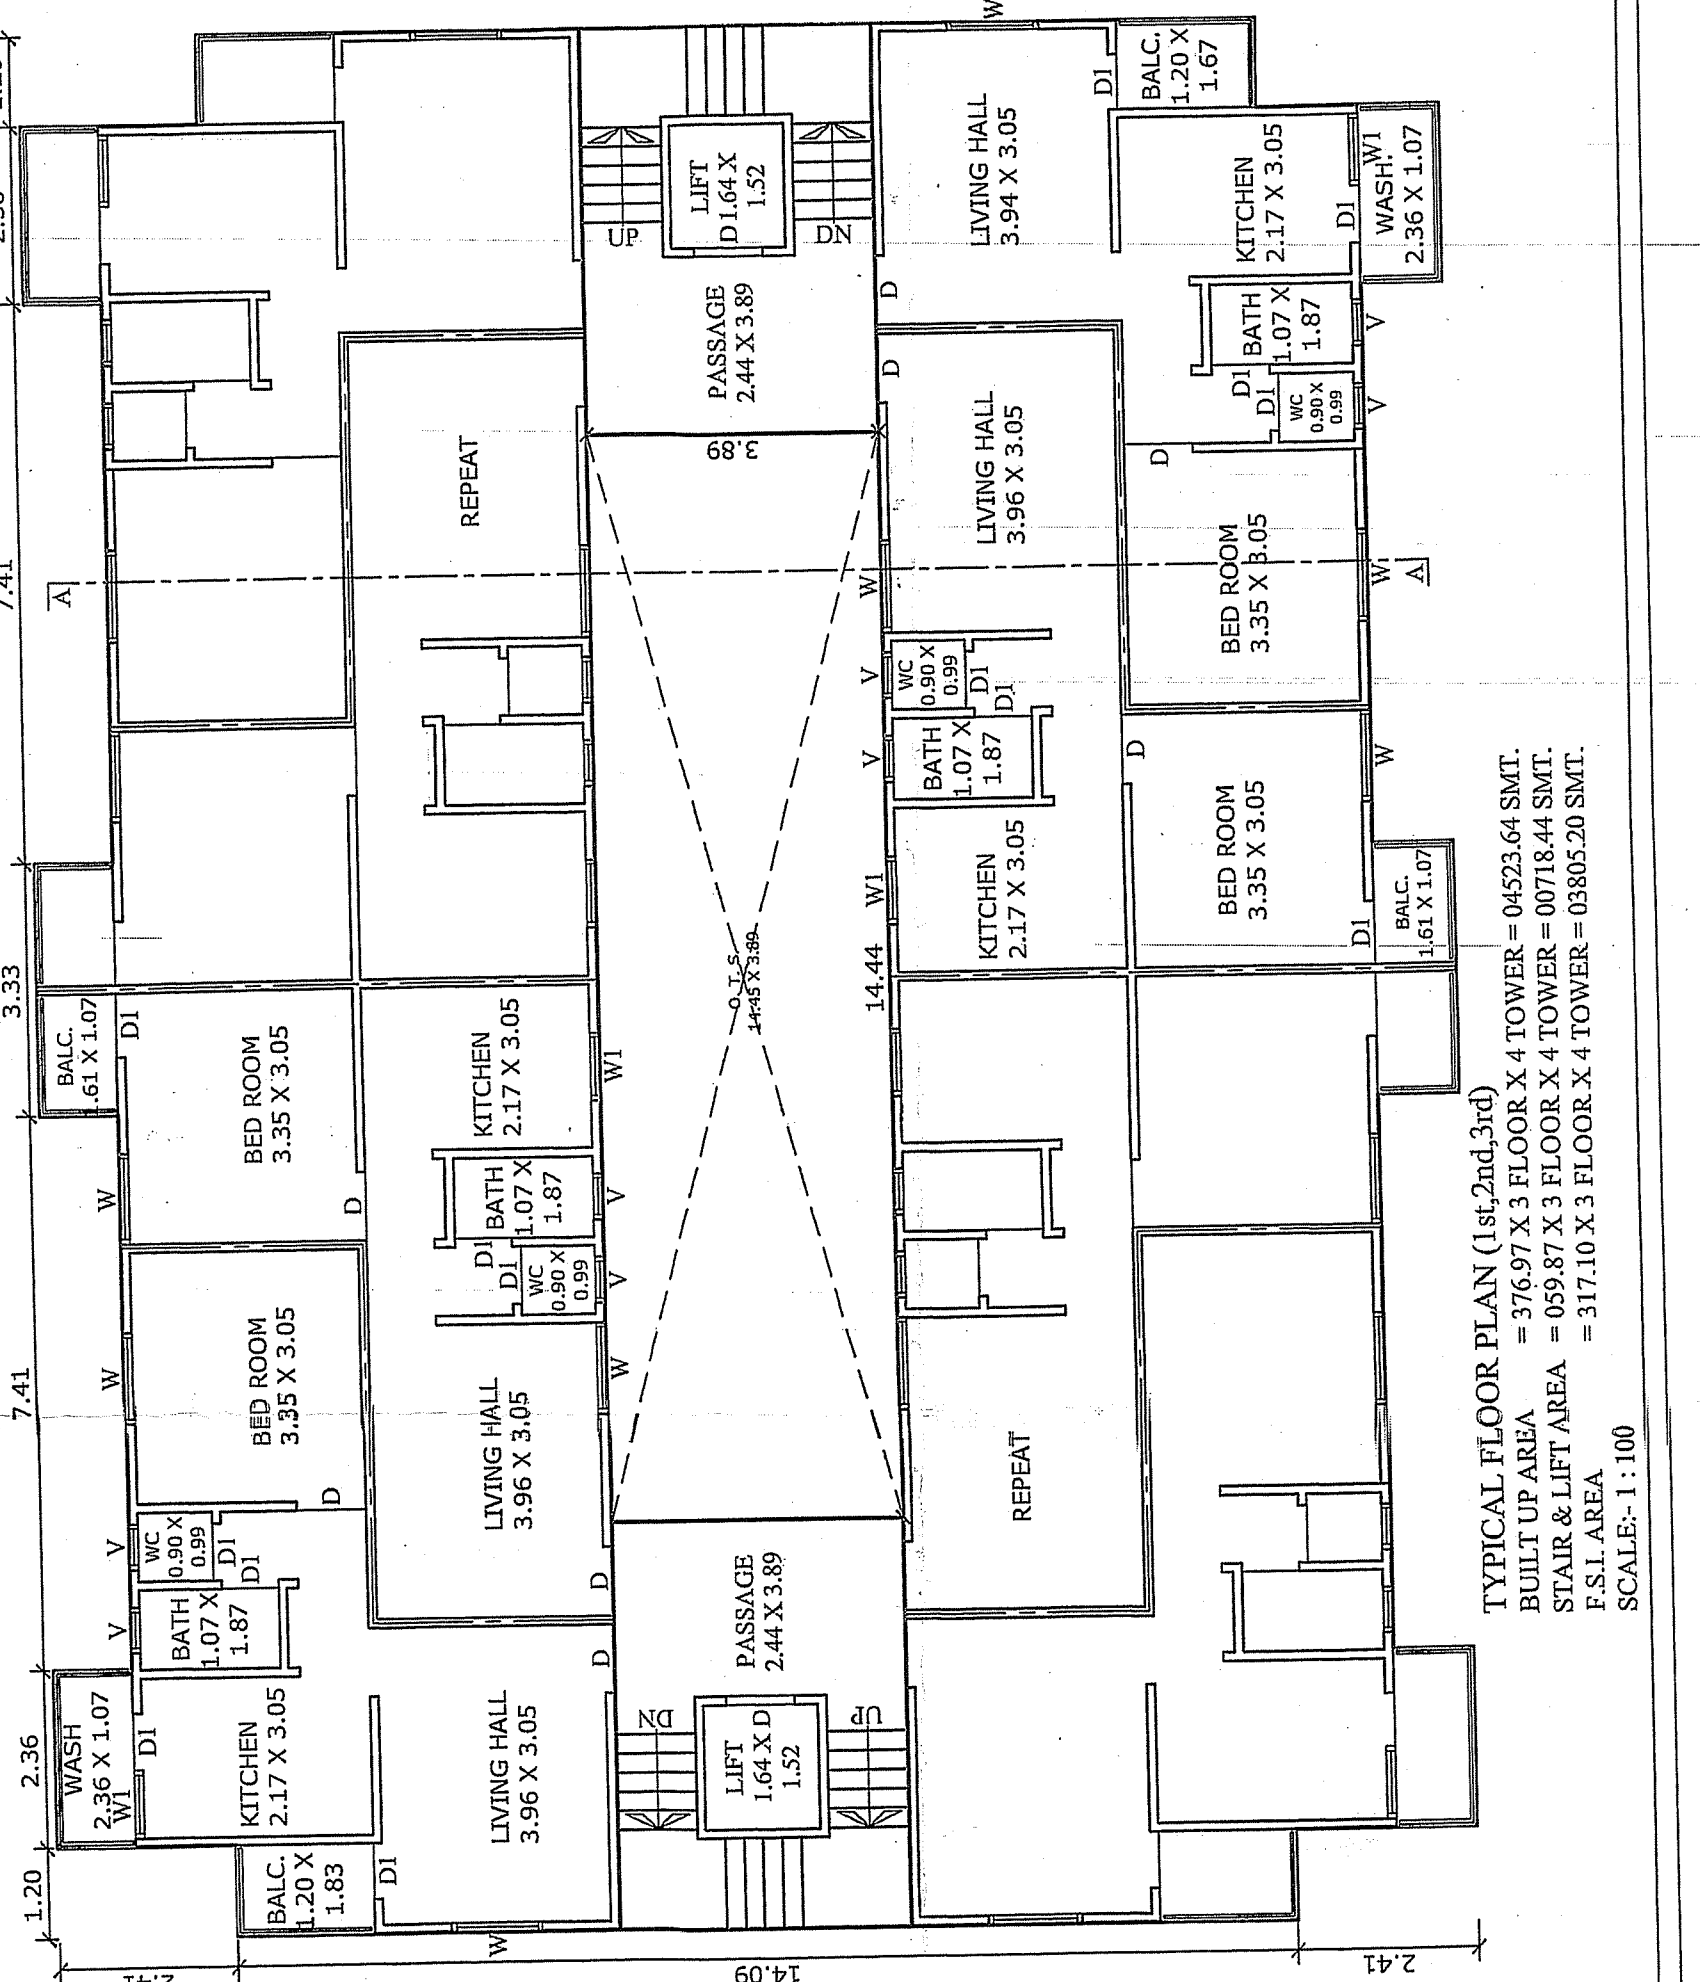
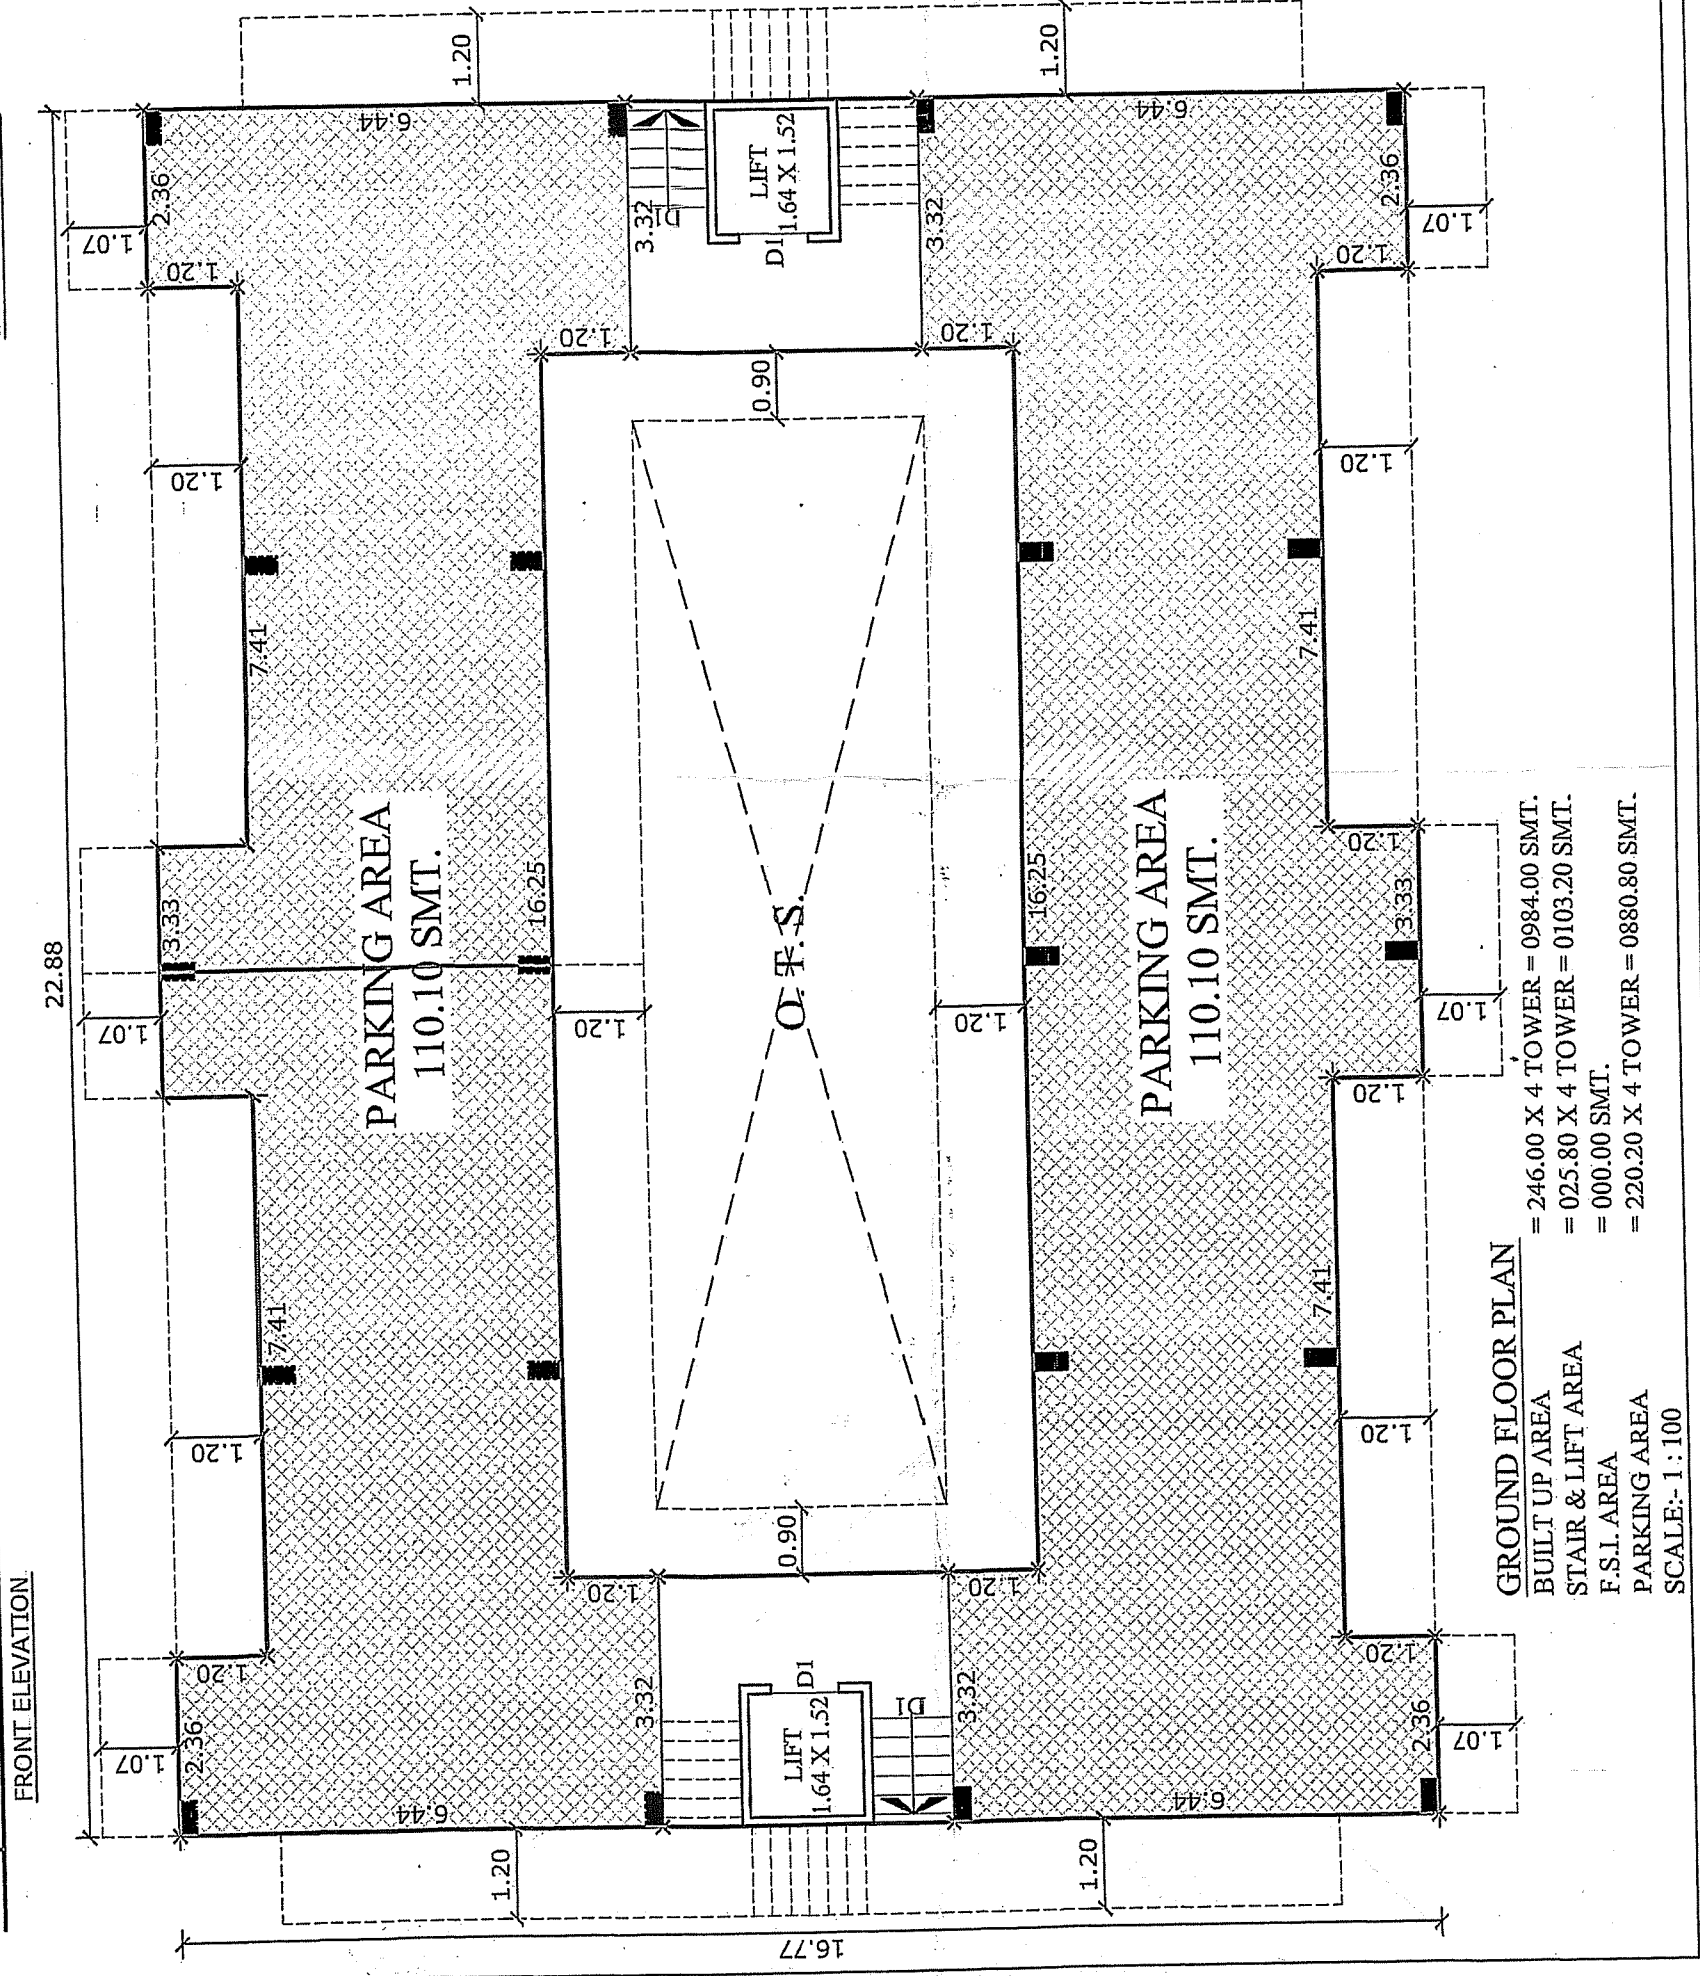
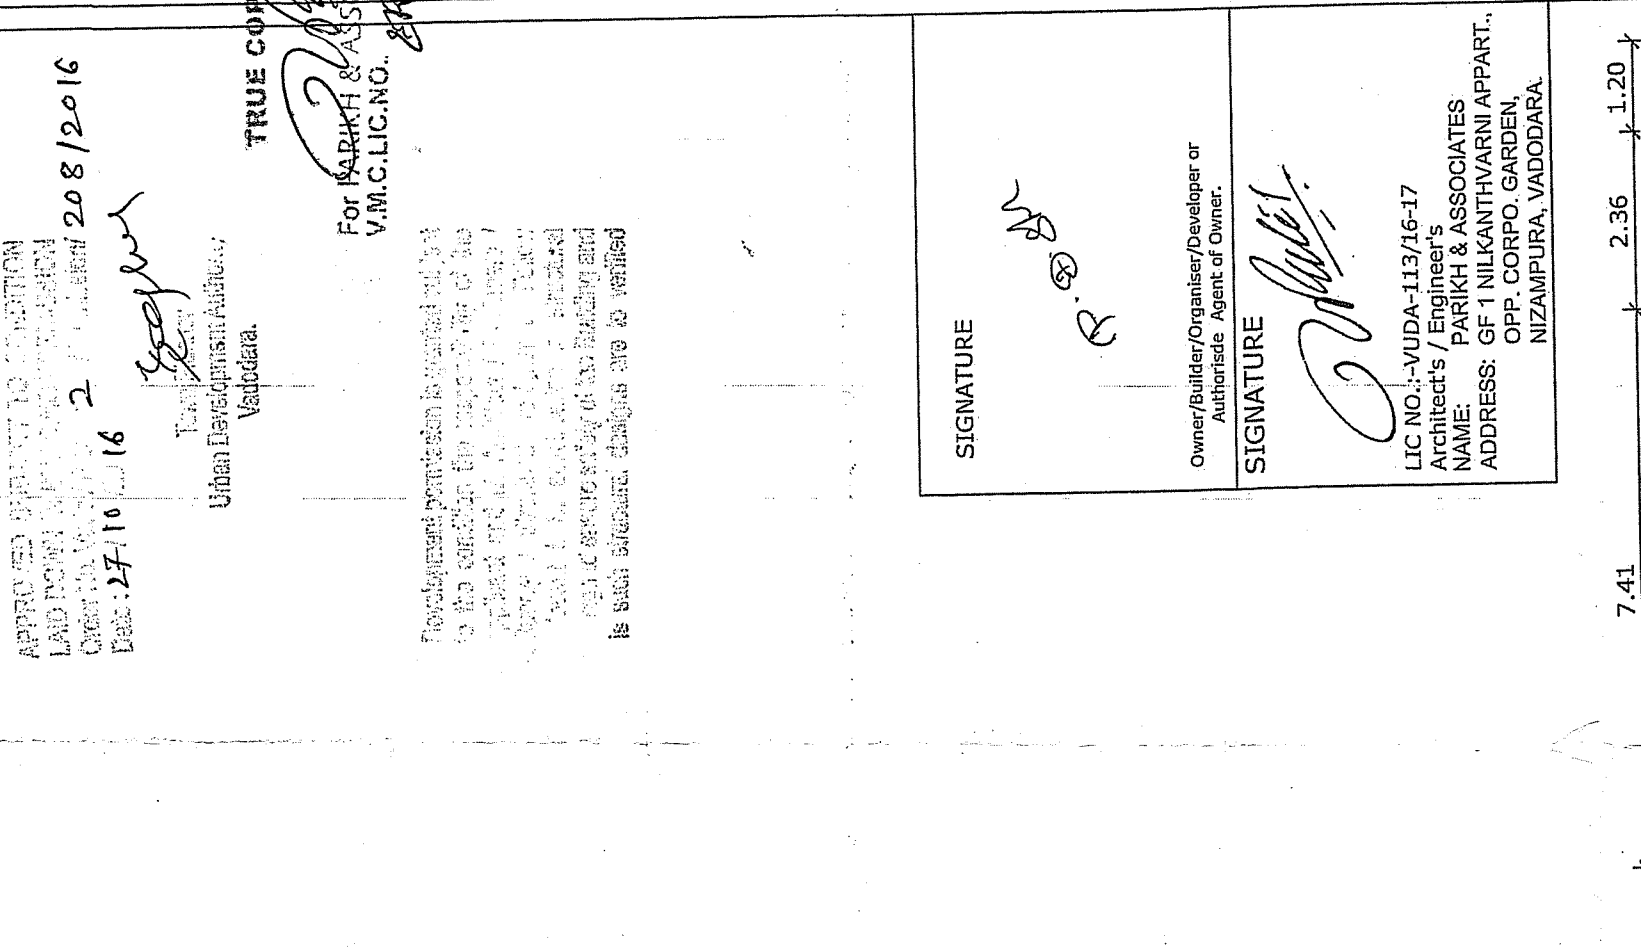
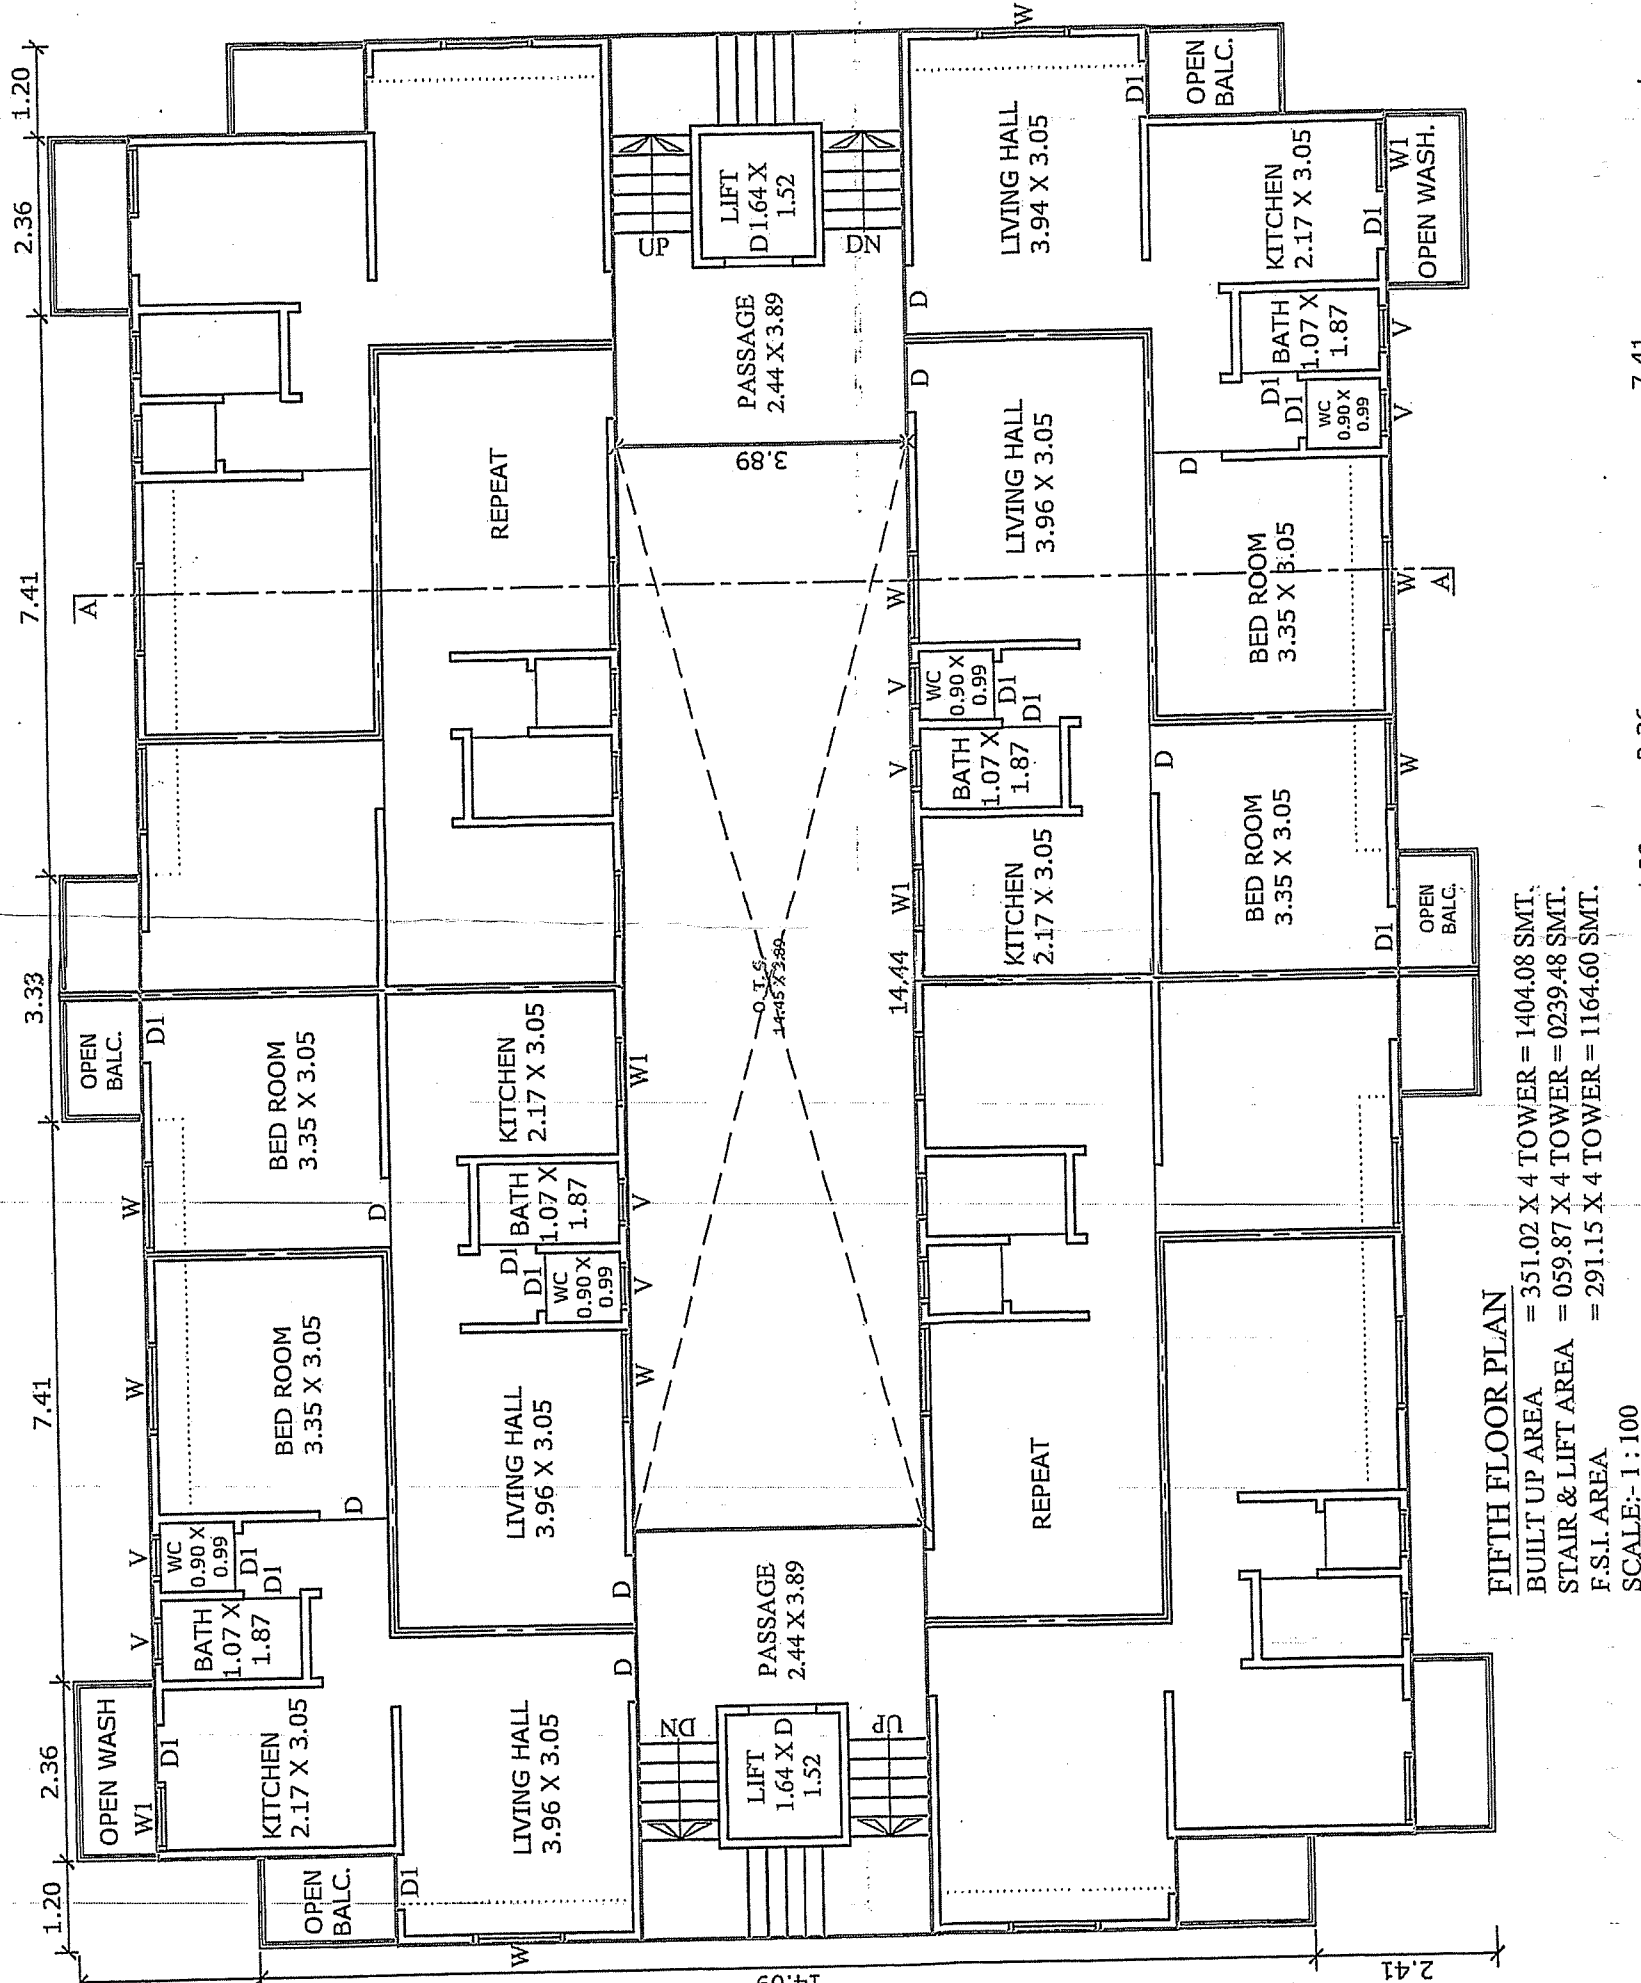


SECTOR :-2
"A&B,C&D,K&L,
M&N" TYPE

EXISTING G.F., TO F.F., & PROPOSED FIFTH FL. BUILDING PLAN IN R.S.NO.:-180+-(186),185; AT VILL.=BAJWA; VADODARA

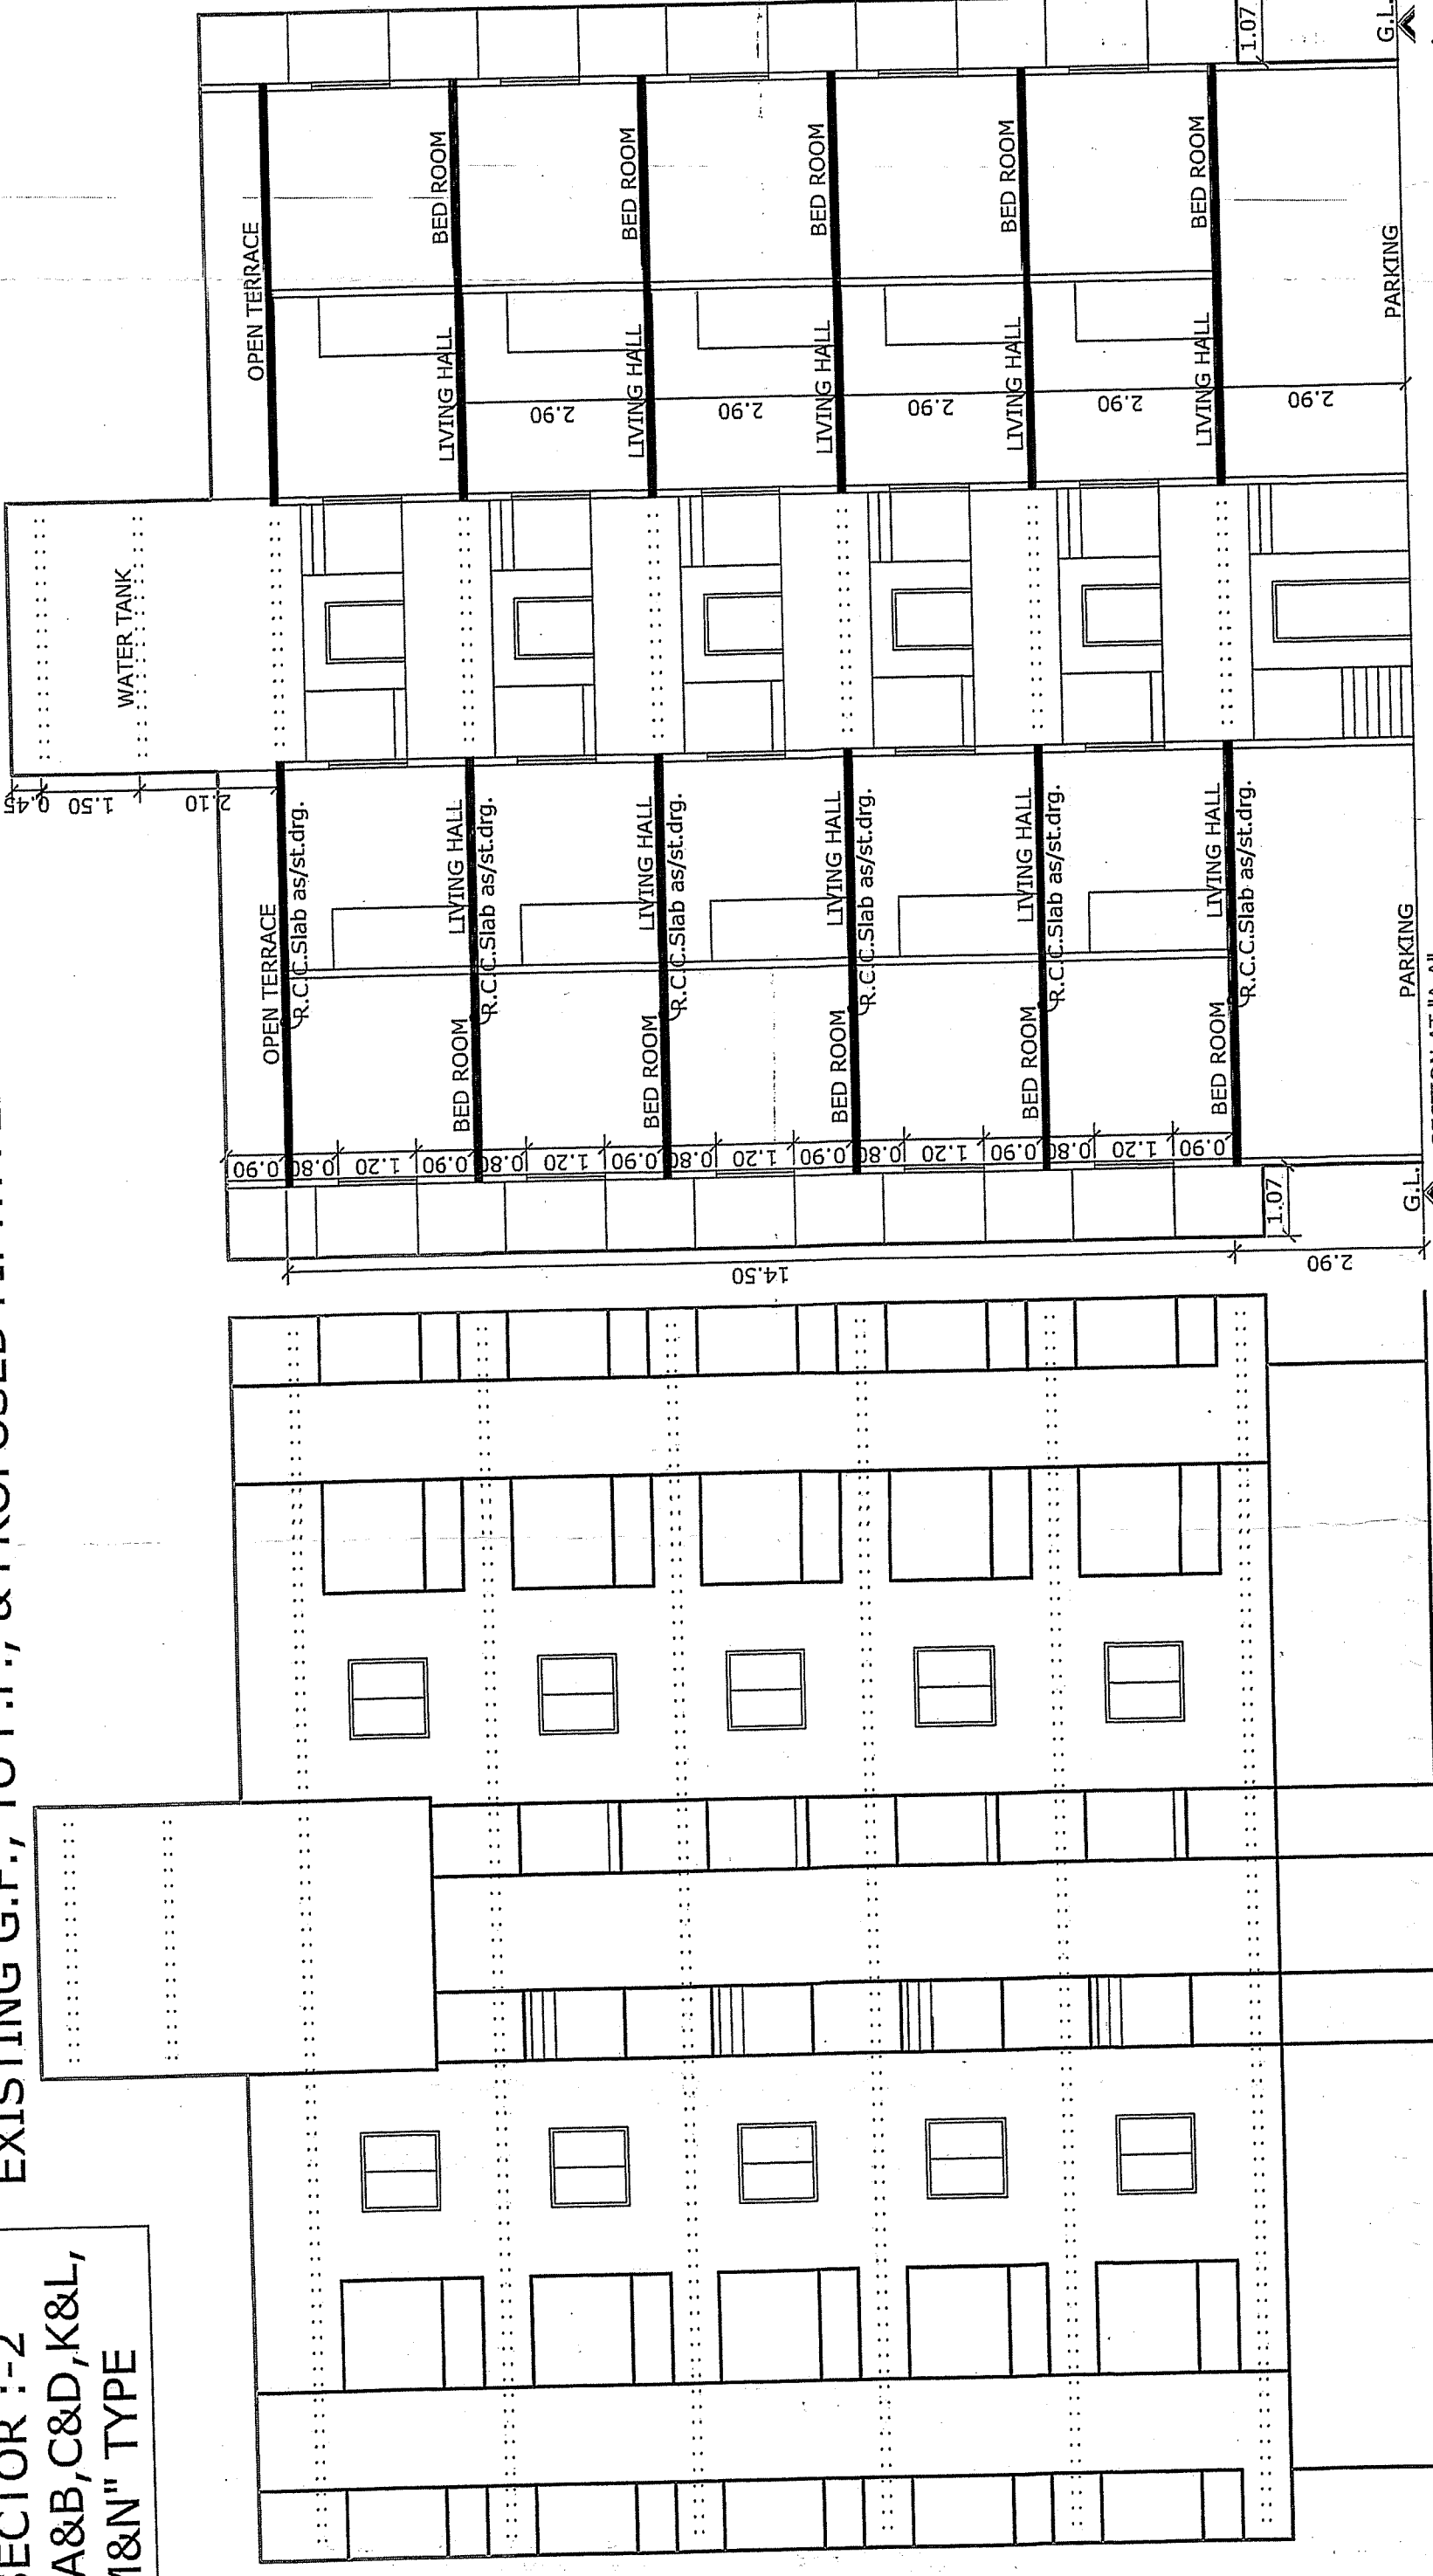

APPROVED FOR THE
LAND REVENUE DEPT.
VADODARA
Date: 27/10/16
2
208/2016
Urban Development Authority
Vadodara.

TRUE COPY
For K&K&A ASSOCIATES
V.M.C.LIC.NO. 84-99/16/13

SIGNATURE
Owner/Builder/Developer/Proprietor or
Authorized Agent of Owner.
SIGNATURE
LIC NO.-VUDA-113/16-17
Architects / Engineer & ASSOCIATES
M/S. K&K&A ASSOCIATES
ADDRESS: GF, NULKANTHARI APPART,
OPP. CORPO. GARDEN,
NIZAMPURA, VADODARA.