





Developed By:
Mukeshkumar Karsanbhai Patel
Vikas Bhagwandas Patel
Savitaben Vinodbhai Patel

Contact:
+91 94263 02623

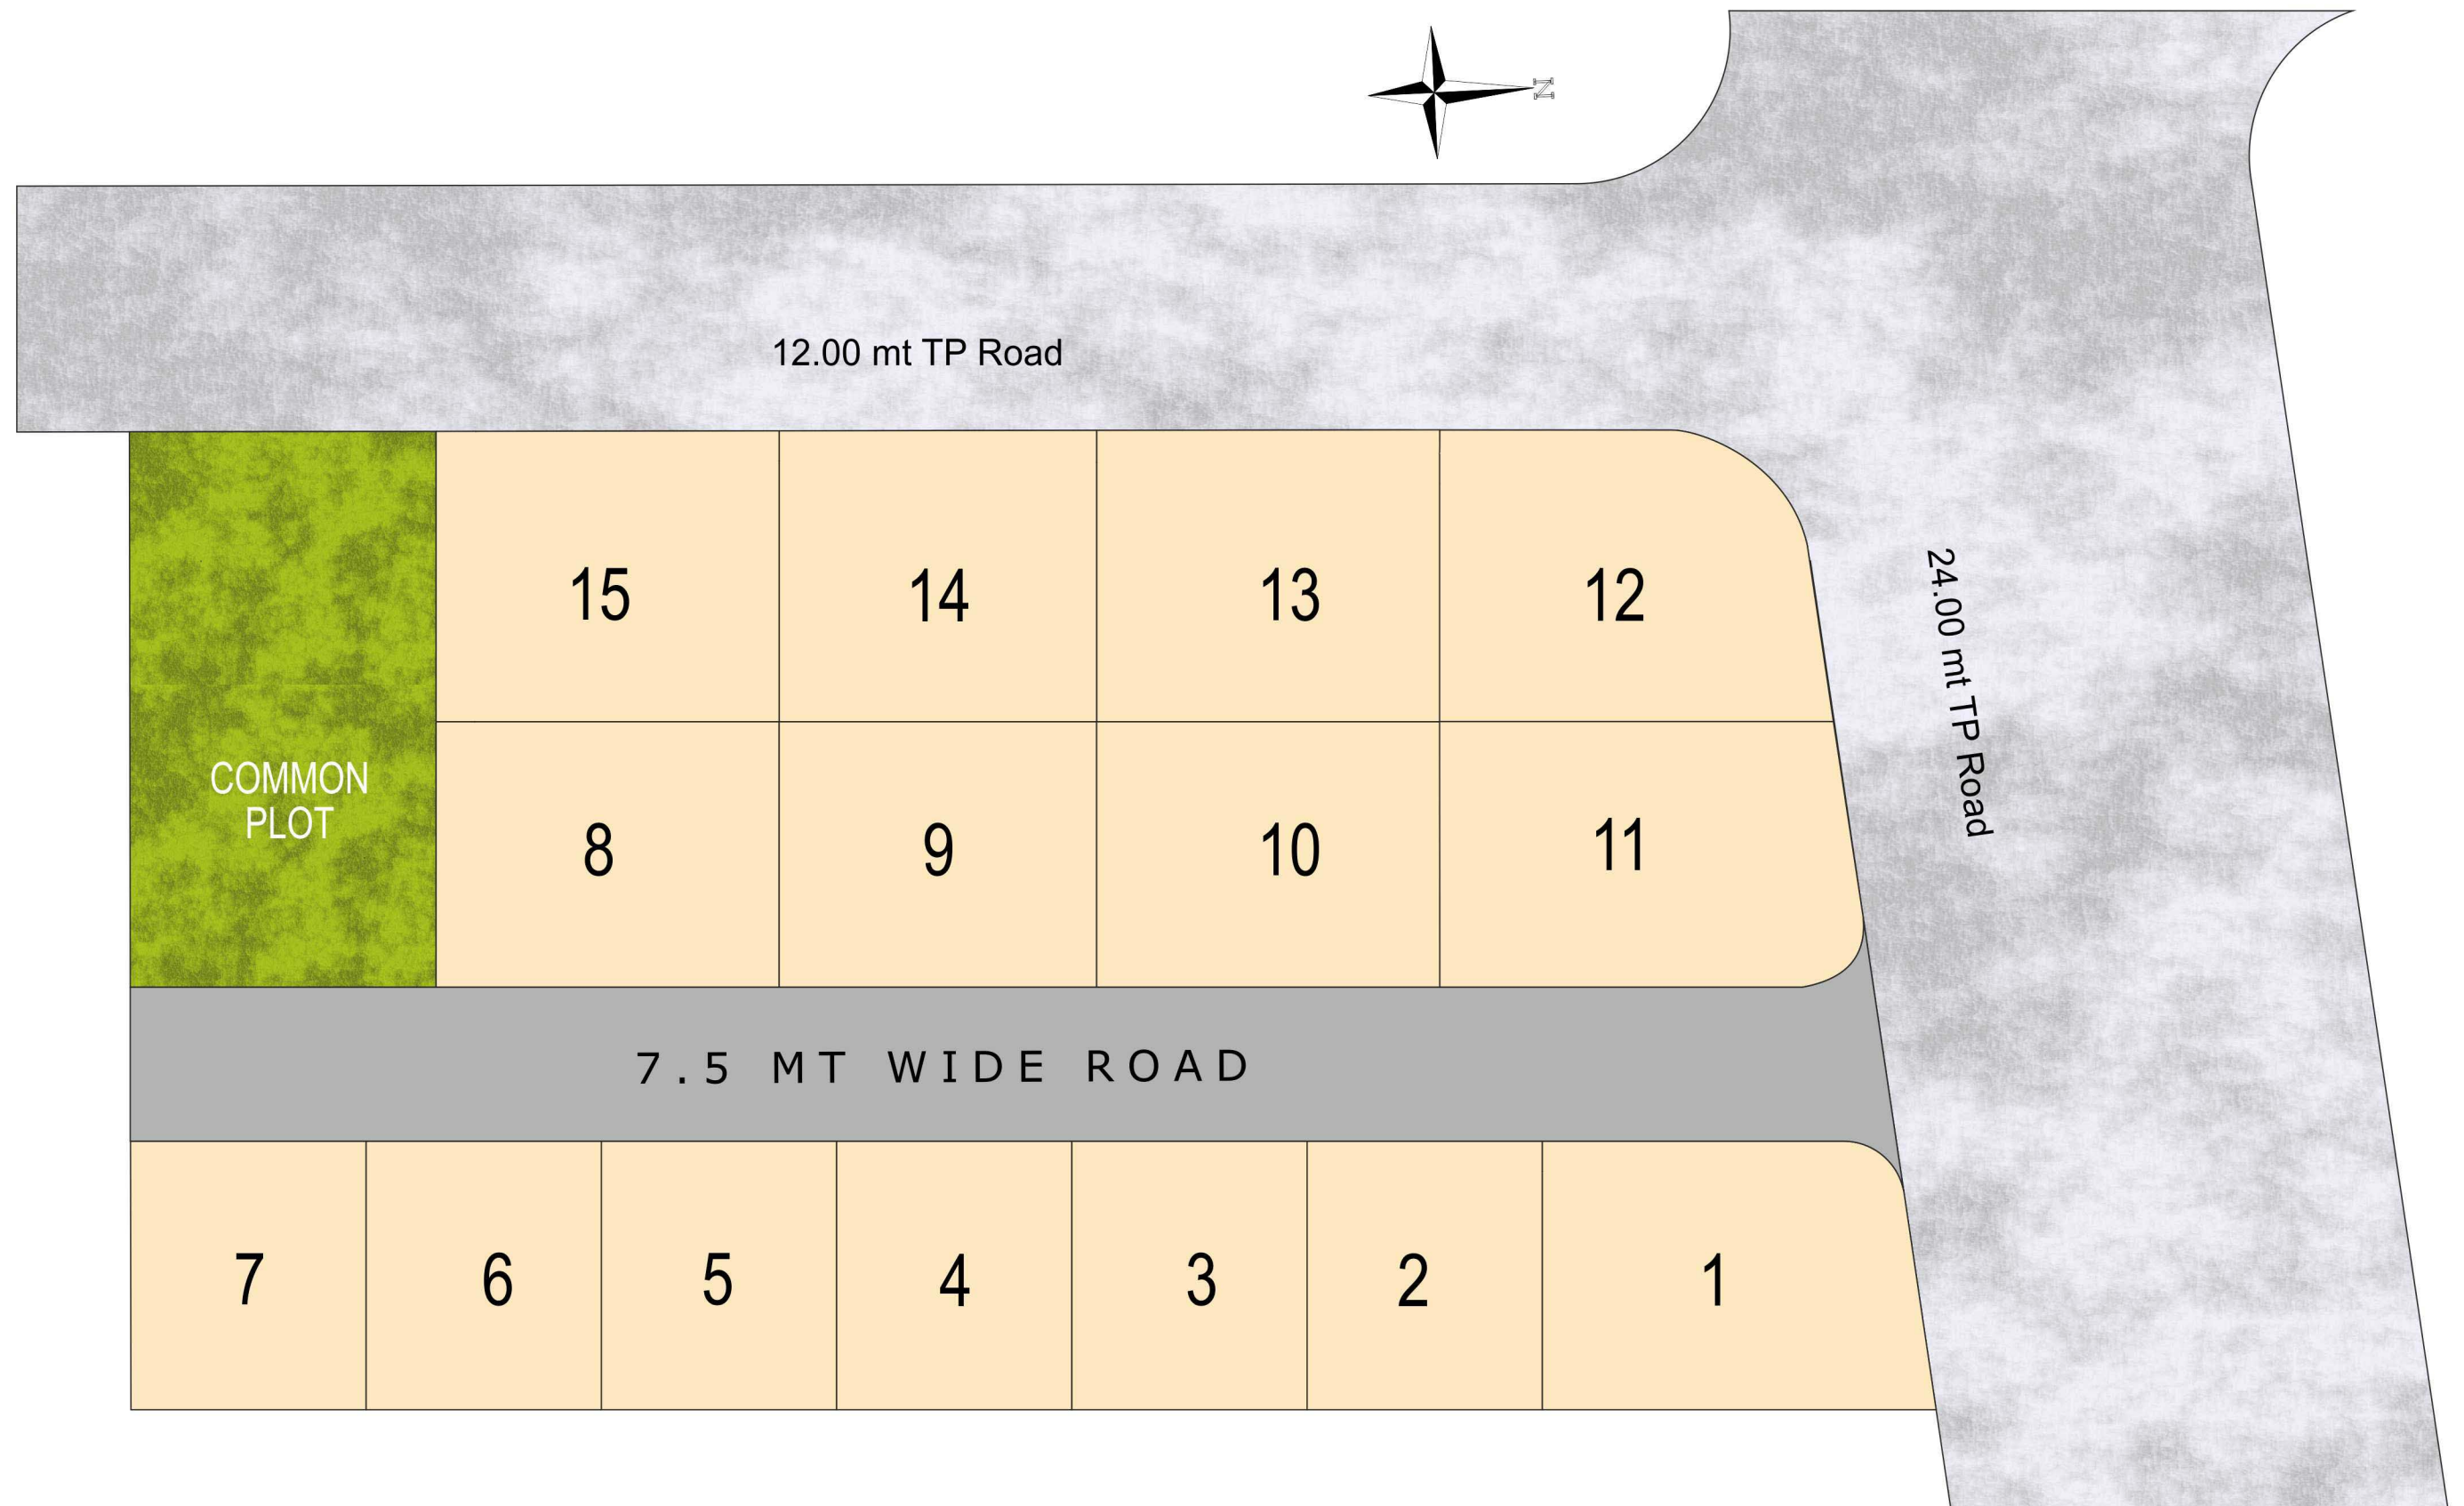

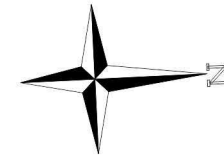

Specifications:

- Garden
- Internal Road
- Water Connection