


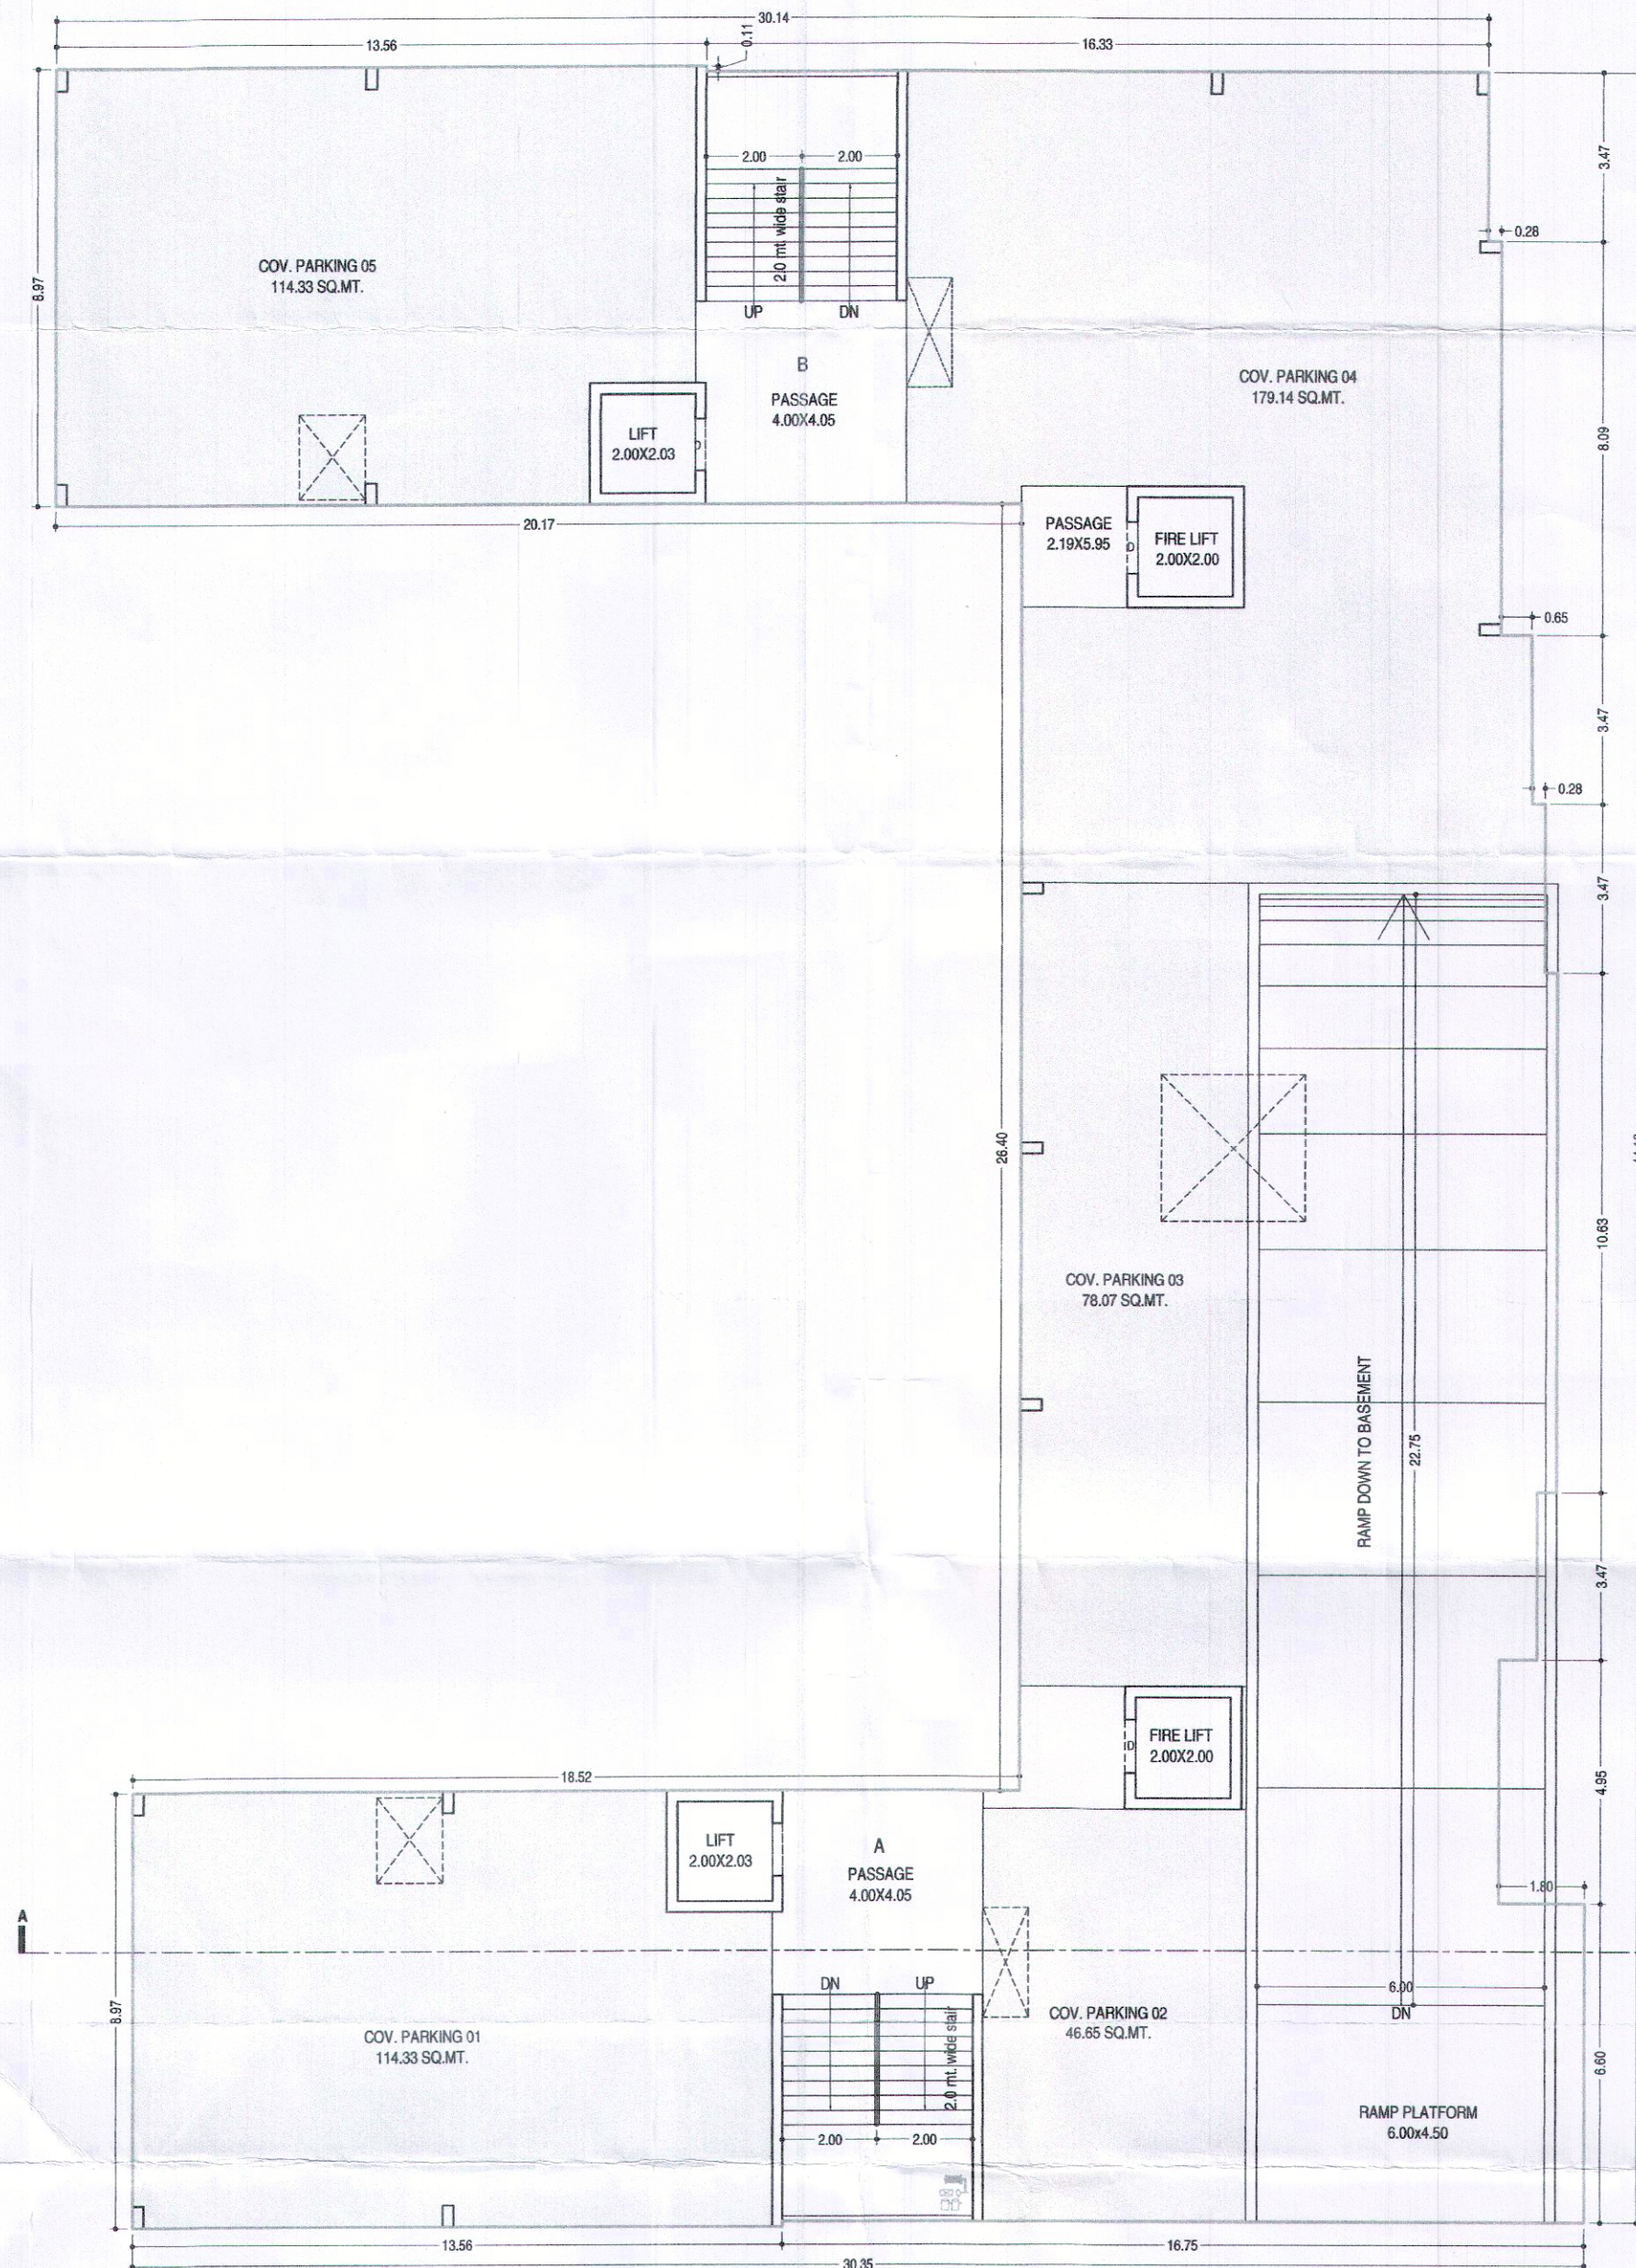


SCALE= 1:100

GROUND FLOOR PLAN

B. AREA = 819.04 SQ.MT.
F.S.I. AREA = 0.00 SQ.MT.
COV. PARKING = 532.52 SQ.MT.

SCHEDULE OF OPENING

SFD	=	3.00x2.10
D	=	1.05x2.10
D1	=	0.90x2.10
D2	=	0.75x2.10
W	=	2.40x1.50
W1	=	1.20x1.50
W2	=	1.20x1.06
V	=	0.60x0.60

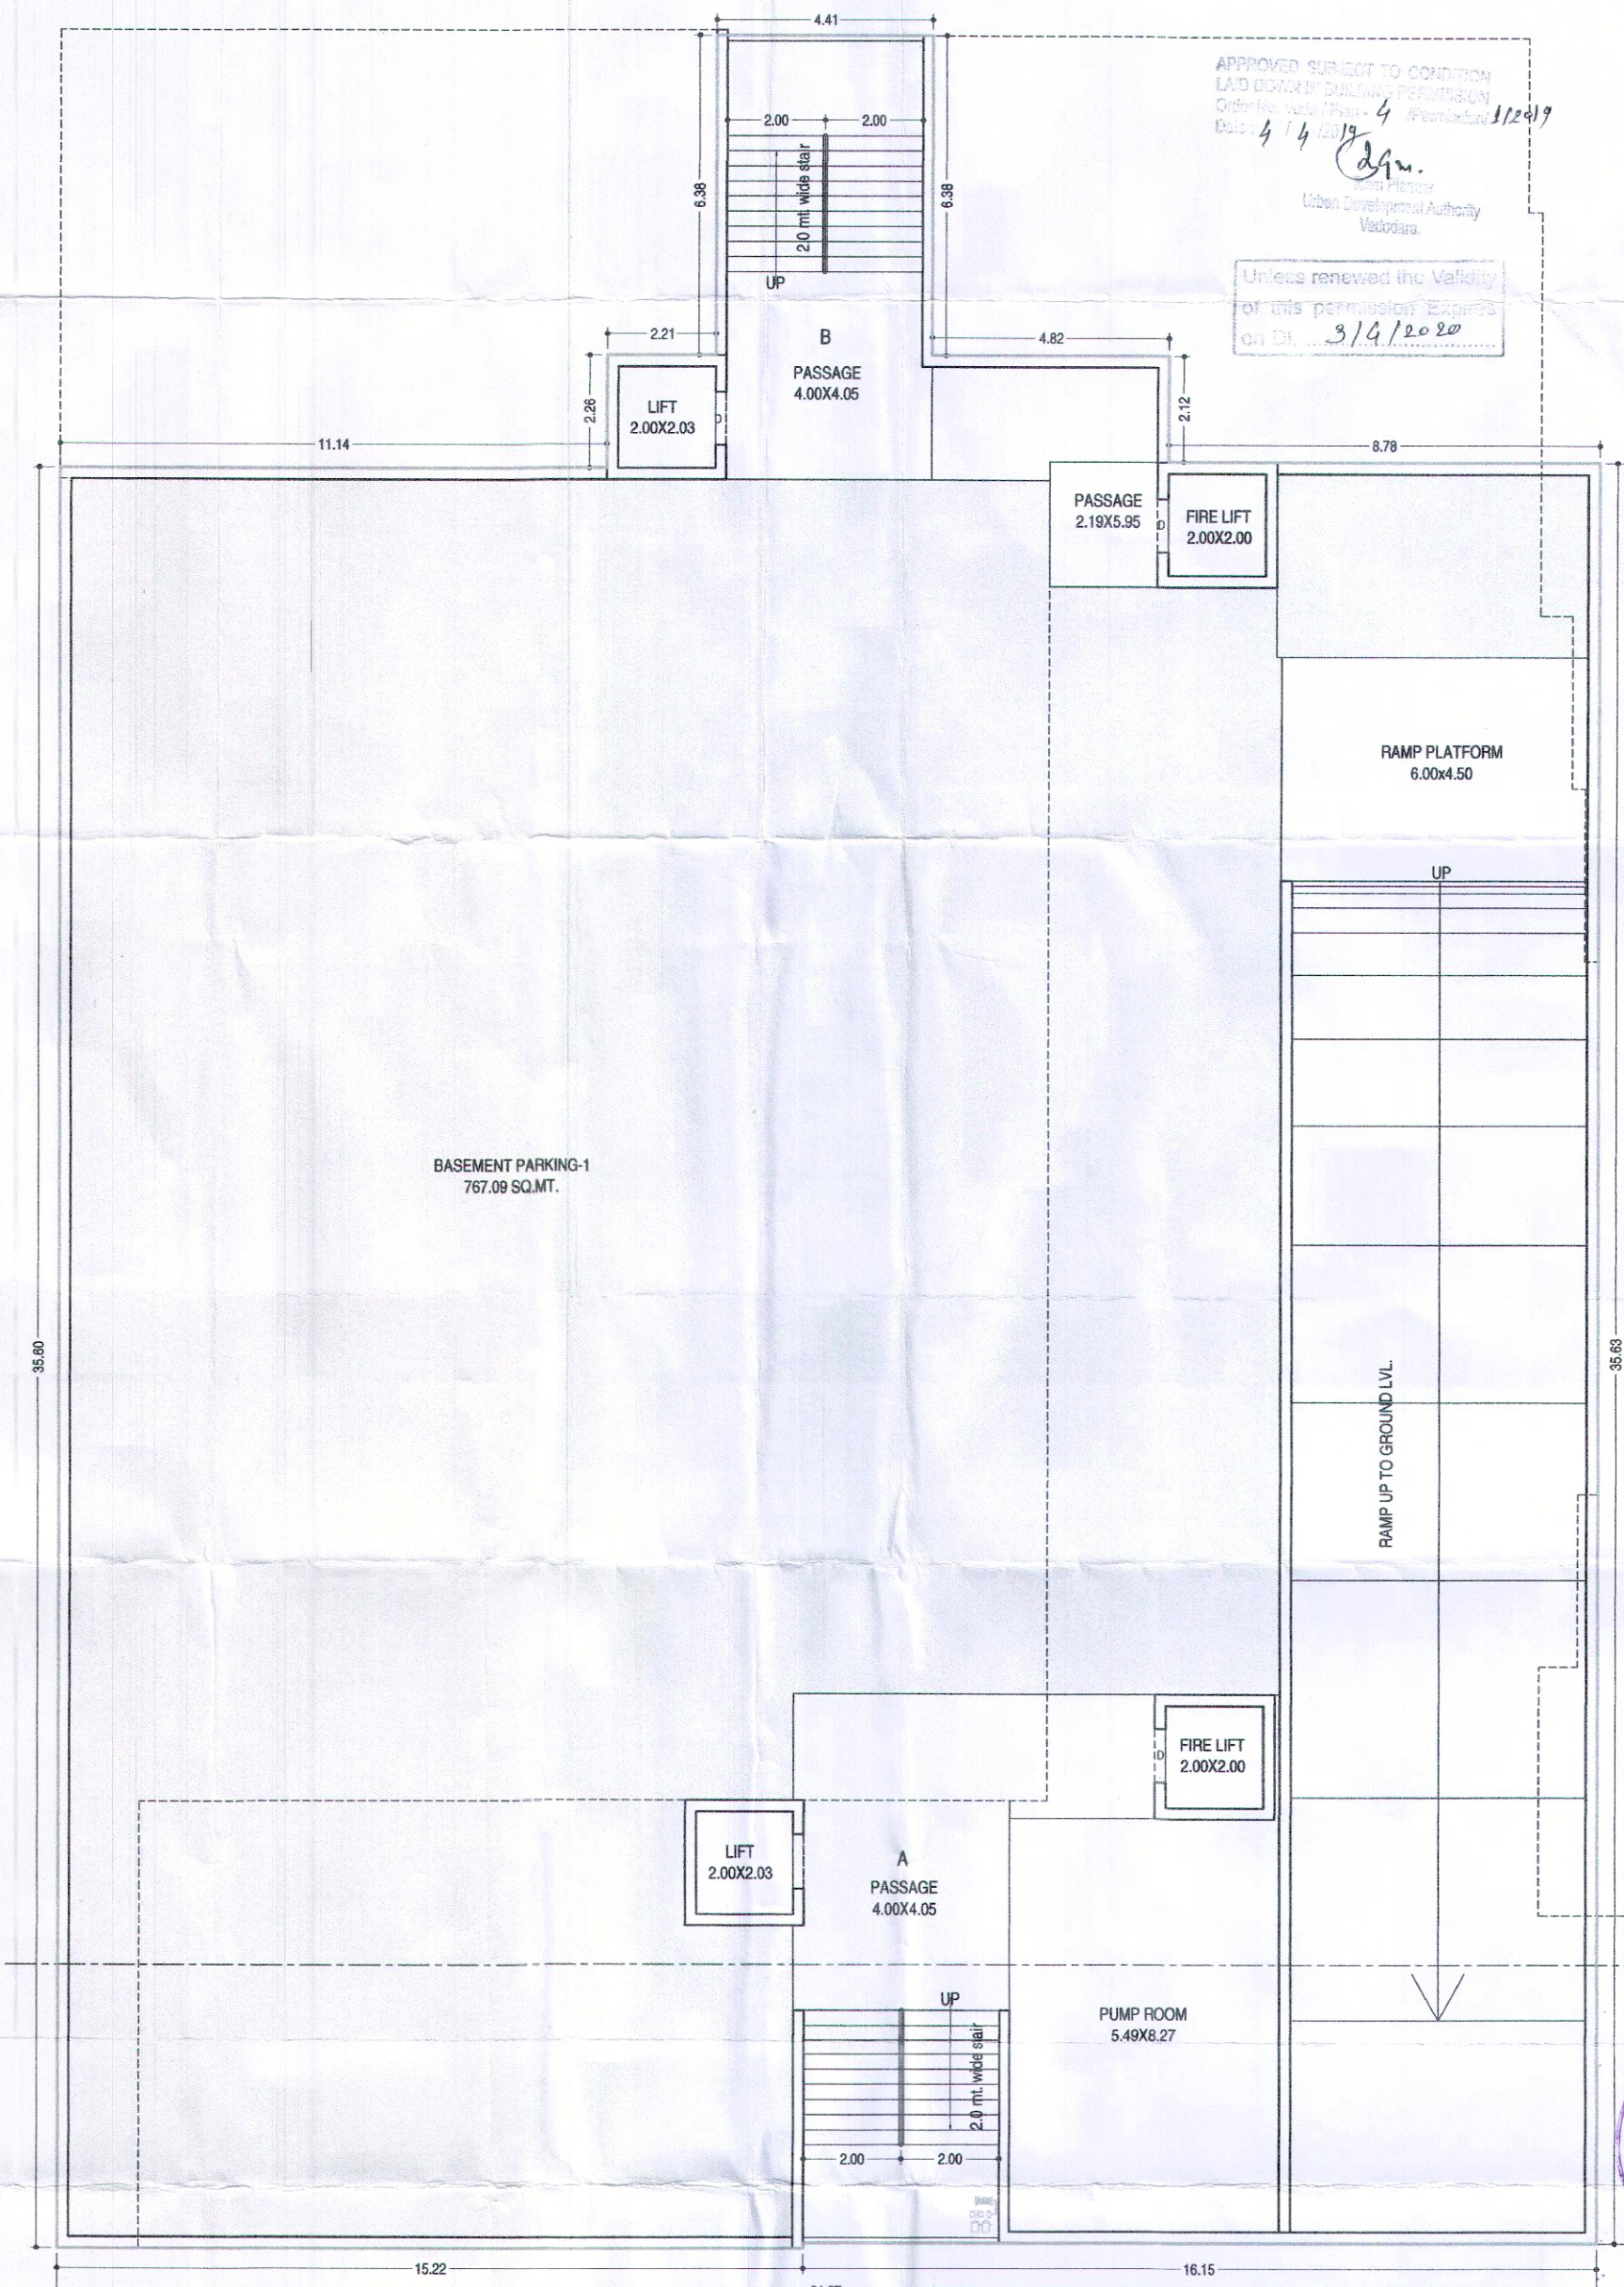

SCALE= 1:100

BASEMENT PLAN

B. AREA = 1170.23 SQ.MT.
F.S.I. AREA = 0.00 SQ.MT.
PARKING = 767.09 SQ.MT.

AUTHORITY

SIGNATURE

Architect / Engineer / Surveyor.
VUDA Registration No.
Name:

Address: *[Signature]*
ERA ARCHITECTS
JIGNESH PATEL (B.Arch)
2, SHEVAM APARTMENT,
40, VISHNULAS COLONY,
ALKAPURI, VADODARA-391410.
CA. 11/11/2013
A.R. 11/11/2013

VI. SIGNATARIES


Owner/Builder/Organiser/Developer or
Authorised Agent of Owner


SARAL CORPORATION
Lotus White Fields, Opp. Everest Icon,
Everest Circle, Vasana Bhayli Road,
Bhayali, Vadodara-391410.

For SARAL CORPORATION

[Signature]
Partner
ASHWIN A AMLAN

APPROVED SUBJECT TO CONDITION
LAD DOWN IN BUILDING PERMITS
Order No. 14/2013-4 (Permit) 1/24/17
Date 4/4/2013
[Signature]
Urban Development Authority
Vadodara.
Unless renewed the Validity
of this permission Expires
on 31/4/2020

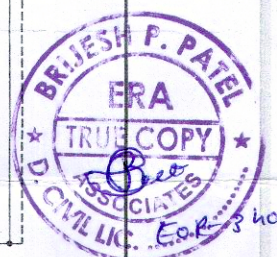

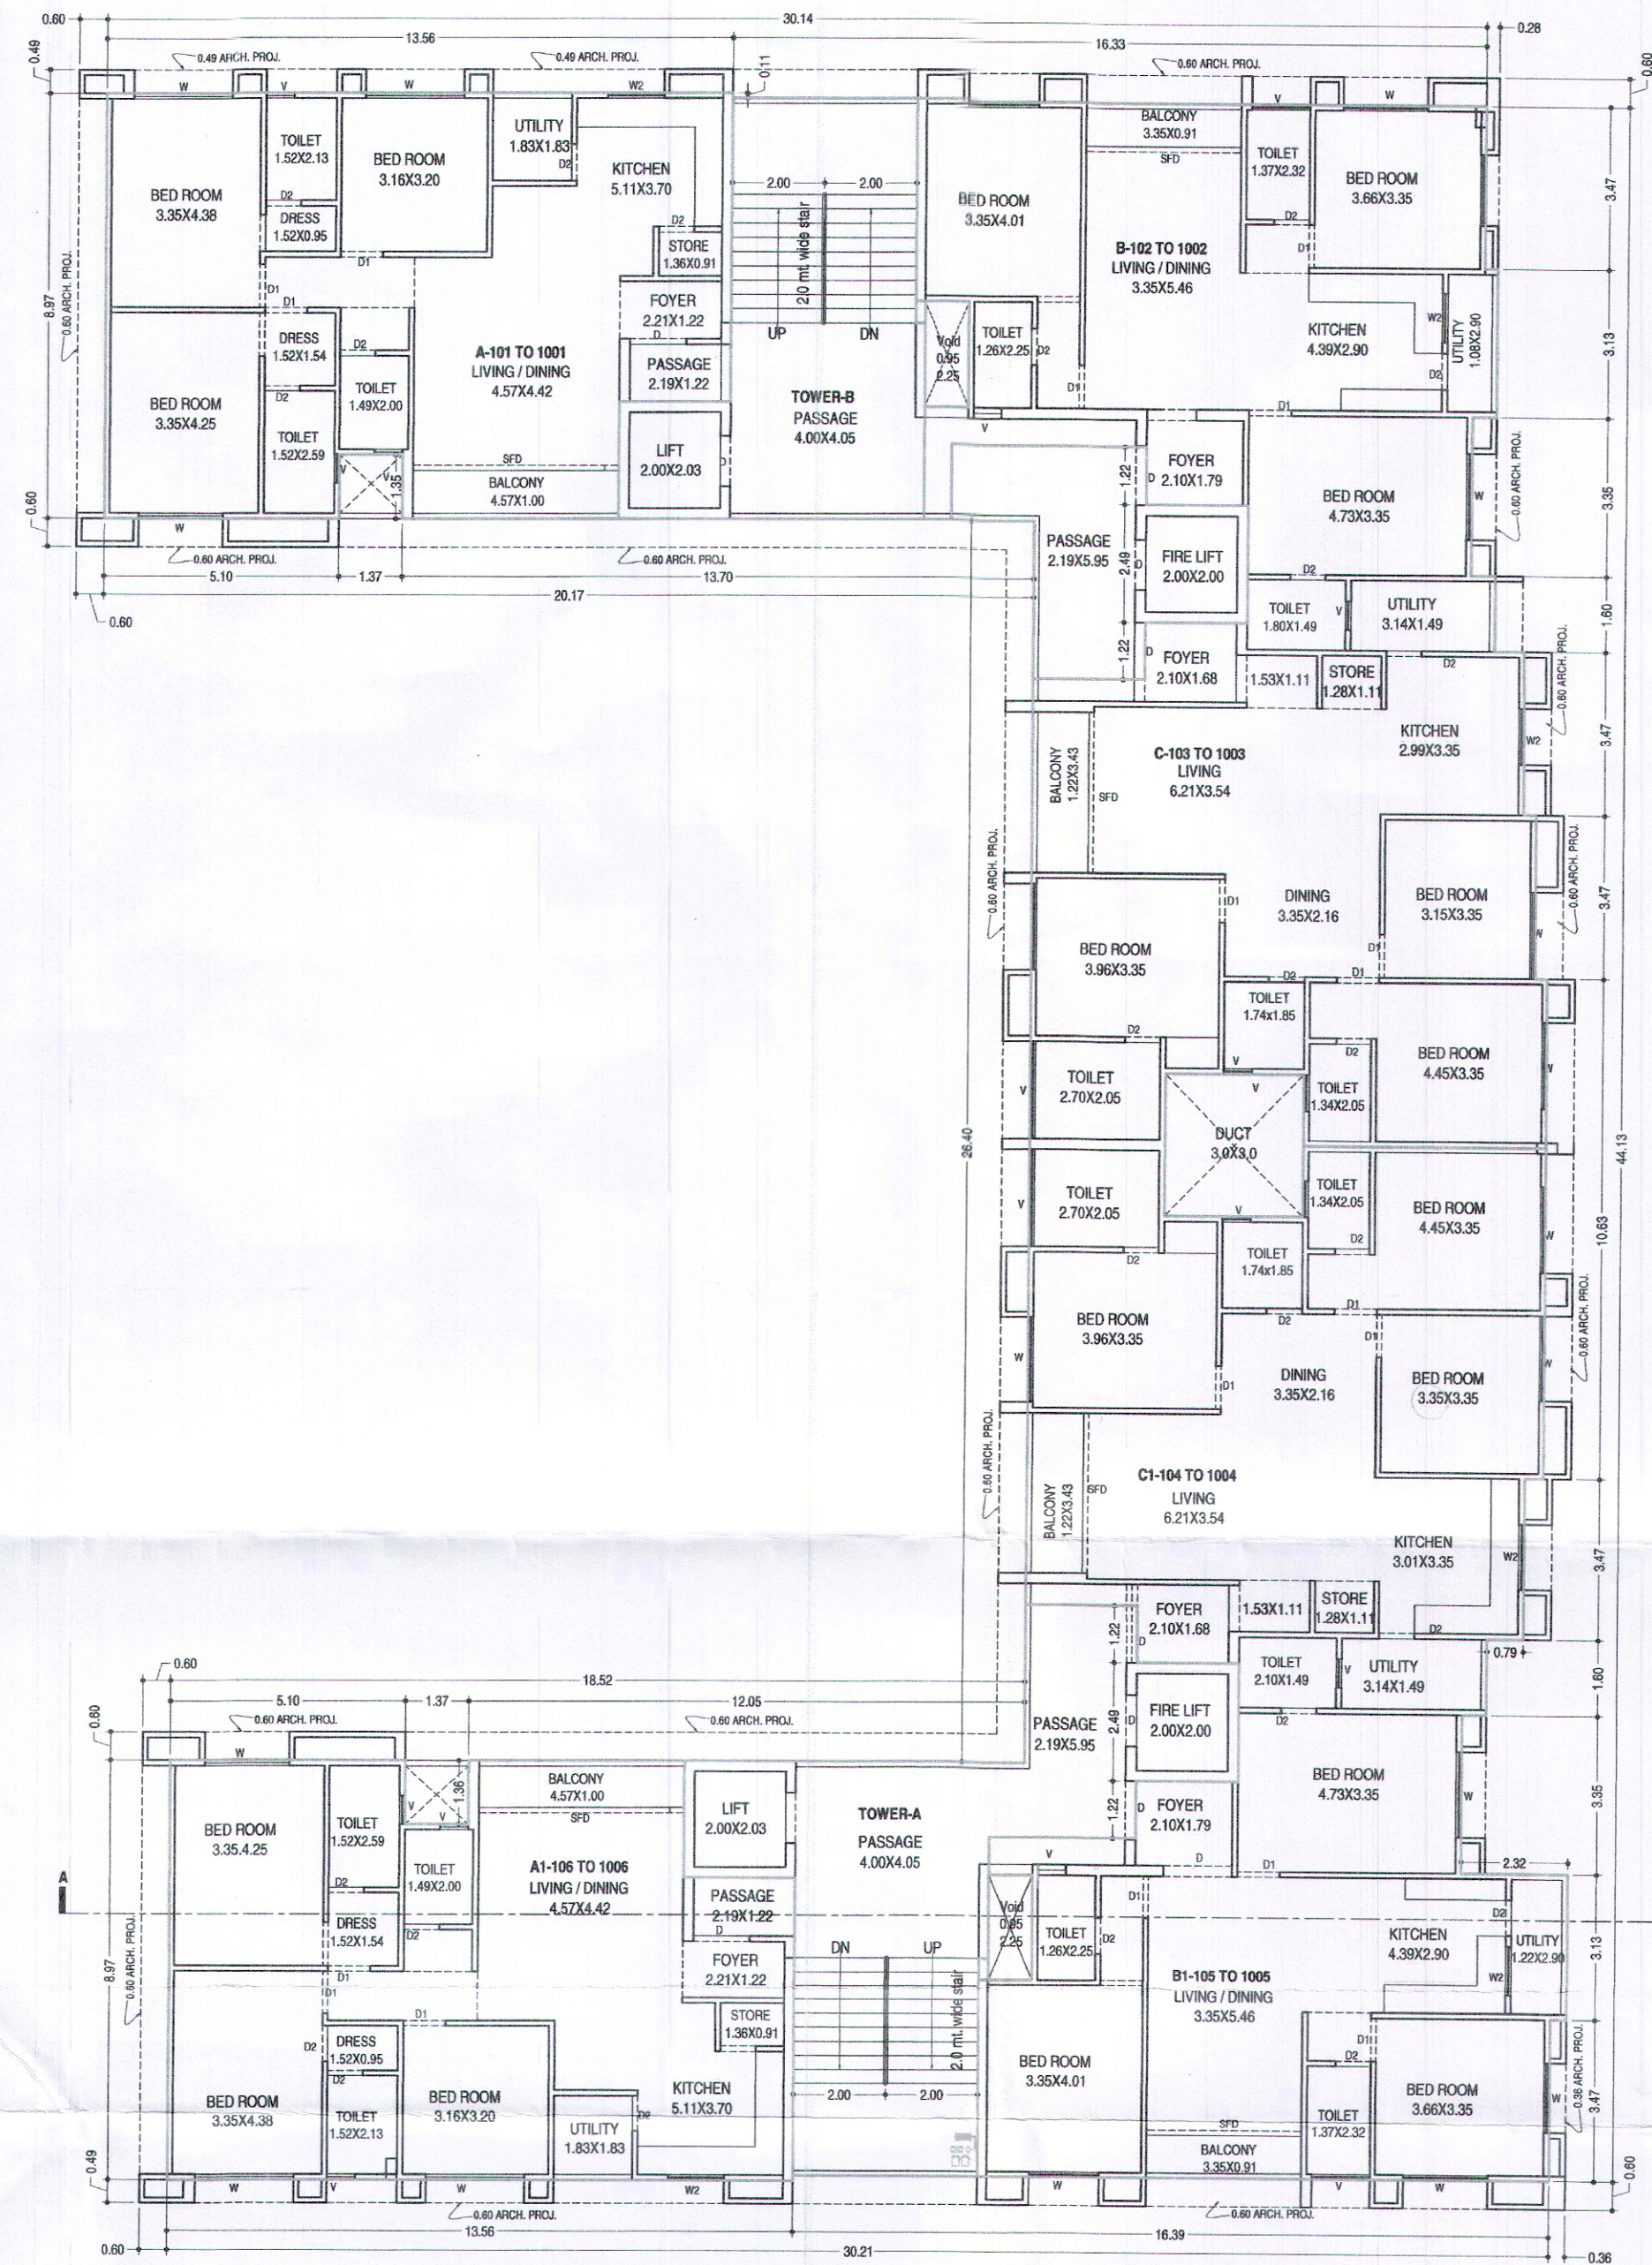

SCALE= 1:100

TYPICAL FLOOR PLAN (FIRST FL. TO 10TH FL.)

B. AREA = 797.29 SQ.MT.

F.S.I. AREA = 665.87 SQ.MT.

SCHEDULE OF OPENING


SFD	=	3.00X2.10
D	=	1.06X2.10
D1	=	0.90X2.10
D2	=	0.75X2.10
W	=	2.40X1.50
W1	=	1.20X1.50
W2	=	1.20X1.06
V	=	0.60X0.60

SCALE= 1:100

TERRACE PLAN

B. AREA = 112.29 SQ.MT.

F.S.I. AREA = 0.00 SQ.MT.

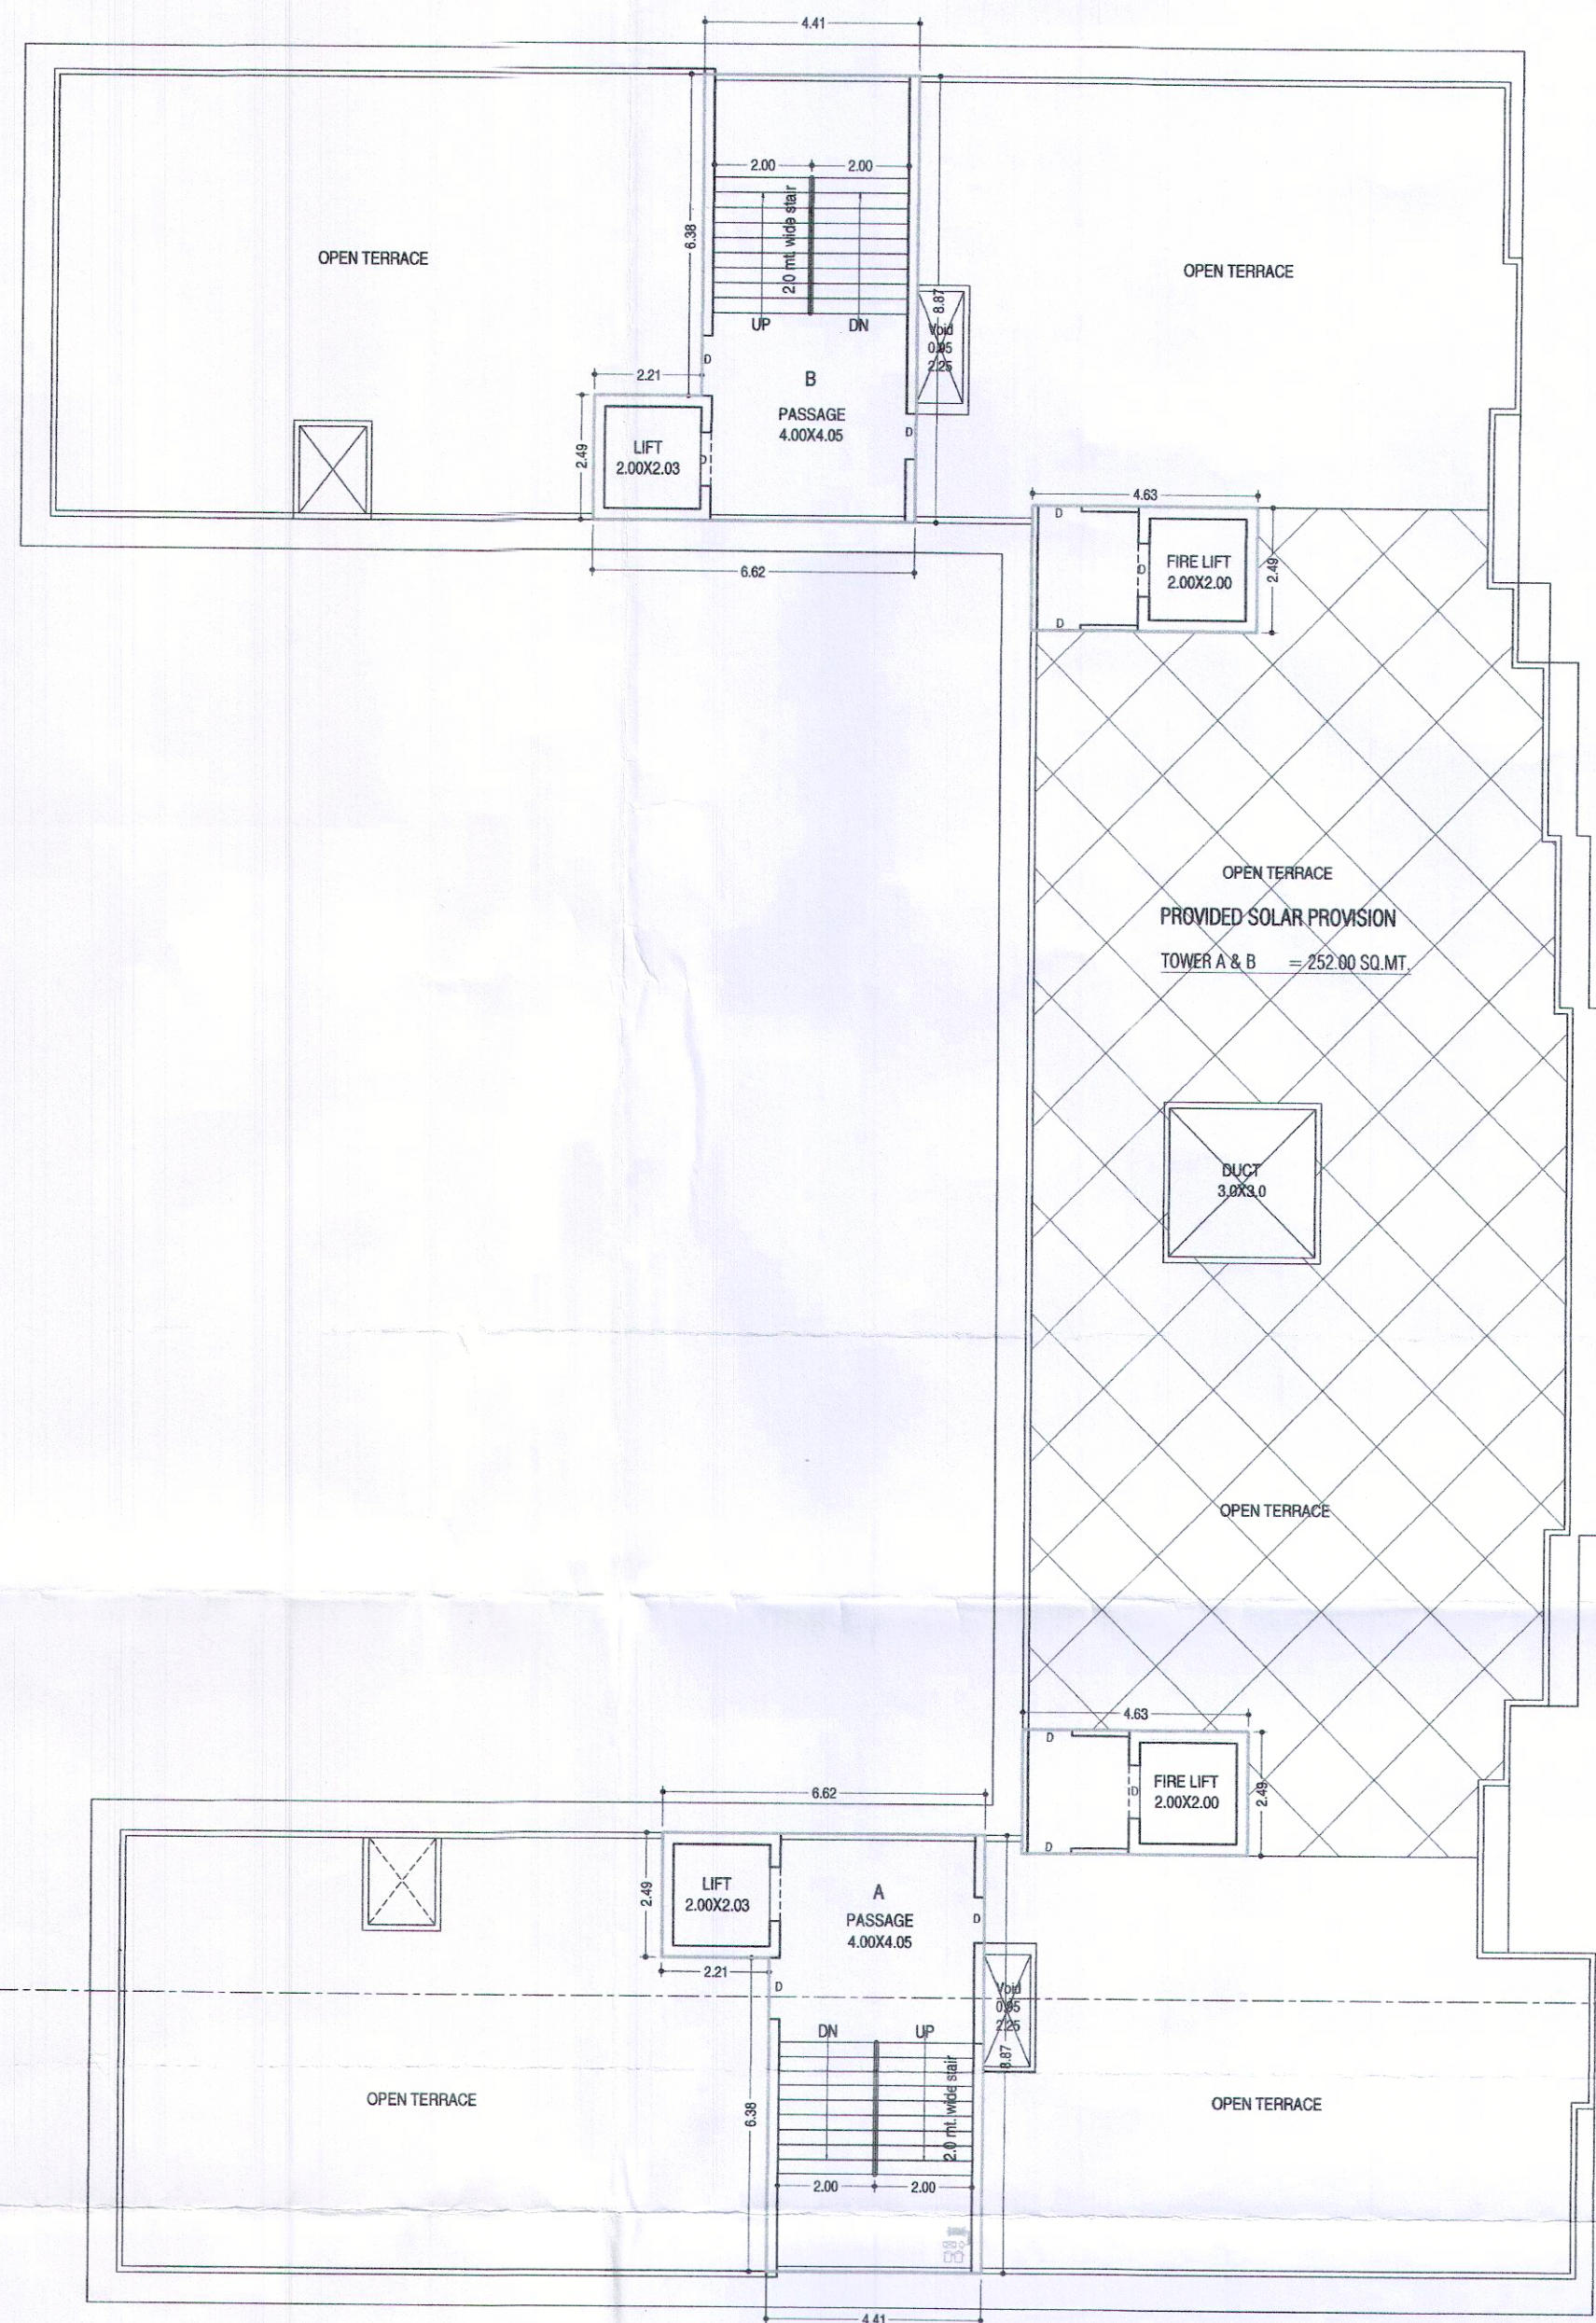

AUTHORITY

APPROVED FOR CONSTRUCTION
L.A.D. NO. 4/2019
Date: 4/4/2019
Jignesh Patel
Urban Development Authority
Vadodra.

Unless on the Validity
of this plan Expires
on 31/4/19

SIGNATURE

Architect / Engineer / Surveyor.
VUDA Registration No.
Name:

Address: Jignesh Patel
ERA ARCHITECTS
JIGNESH PATEL (B.Arch)
2, SHIVAM APARTMENT,
40, VISHWAS COLONY,
ALKAPURI, VADODARA-390015
CA. 30/11/2018-23


VI. SIGNATARIES


Owner/Builder/Organiser/Developer or
Authorised Agent of Owner

SARAL CORPORATION
Lotus White Fields, Opp. Everest Icon,
Everest Circle, Vasana Bhagwati Road,
Bhayali, Vadodra-391416.

For SARAL CORPORATION

ASHWIN A. AMLANI
Partner

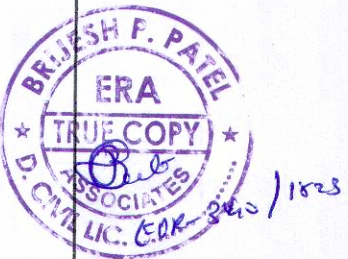

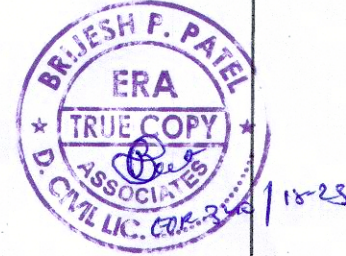

SECTION A-A

SIGNATURE Architect / Engineer / Surveyor. VUDA Registration No. Name : <u> </u>	VI. SIGNATARIES Owner/Builder/Organiser/Developer or Authorised Agent of Owner
ERA ARCHITECTS JIGNESH PATEL (B.ARCH) 2, SHIVAM APARTMENT, 40, VISHWAS COLONY, ALKAPURI, VADODARA S. CA. <u> </u> <u> </u> <u> </u> 16P-33A11101623	SARAL CORPORATION Lotus White Fields, Opp. Everest Icon, Everest Circle, Vasana Bhayli Road, Bhayali, Vadodara-391410.
For SARAL CORPORATION <u> </u> <u> </u> <u> </u>	For SARAL CORPORATION <u> </u> <u> </u> <u> </u>
For SARAL CORPORATION <u> </u> <u> </u> <u> </u>	For SARAL CORPORATION <u> </u> <u> </u> <u> </u>
For SARAL CORPORATION <u> </u> <u> </u> <u> </u>	For SARAL CORPORATION <u> </u> <u> </u> <u> </u>