

KEY PLAN



DEVELOPER



ARCHITECT

C+M ARCHITECTS
705, SNS Business Park,
Near J. H. Ambani School,
University Road,
Surat - 395017

STRUCTURAL



SITE ADDRESS

T. P. No. 9 (Majura),
F. P. no. 161/A/P Sub Plot- B,
Opp. Rajhans Olympia,
Majura-Bhatar Main Road,
Bhatar, Surat - 395 007.

Disclaimer

- Purchaser shall bear all charges of duty, registration charges advocate fees of legal documents, service tax and local authority taxes. • Any addition taxes levied in future by any government authority shall be done by purchaser.
- Only internal changes shall be allowed with prior permission & shall be charged extra. • No external charges shall be permitted. • Signage & Nameplates : Predefined signage & hoardings.
- Permission of sign boards as per developer rights & rules. • The right to alter the plans fully or partly or specifications or amenities mentioned are reserved with developers.
- The Developer reserves all rights to make any amendments in constructions as may be necessary. • Plans of various floors indicated are graphic representations only. kindly do not scale.
- Placing of A/C. outdoor unit strictly as per builder's plan. • No change in structural or layout possible.


* This Brochure is created for an artistic Impressing Only.

Pranjal - 70 965 965 96




Coming Soon

* This Brochure is created for an artistic Impressing Only.

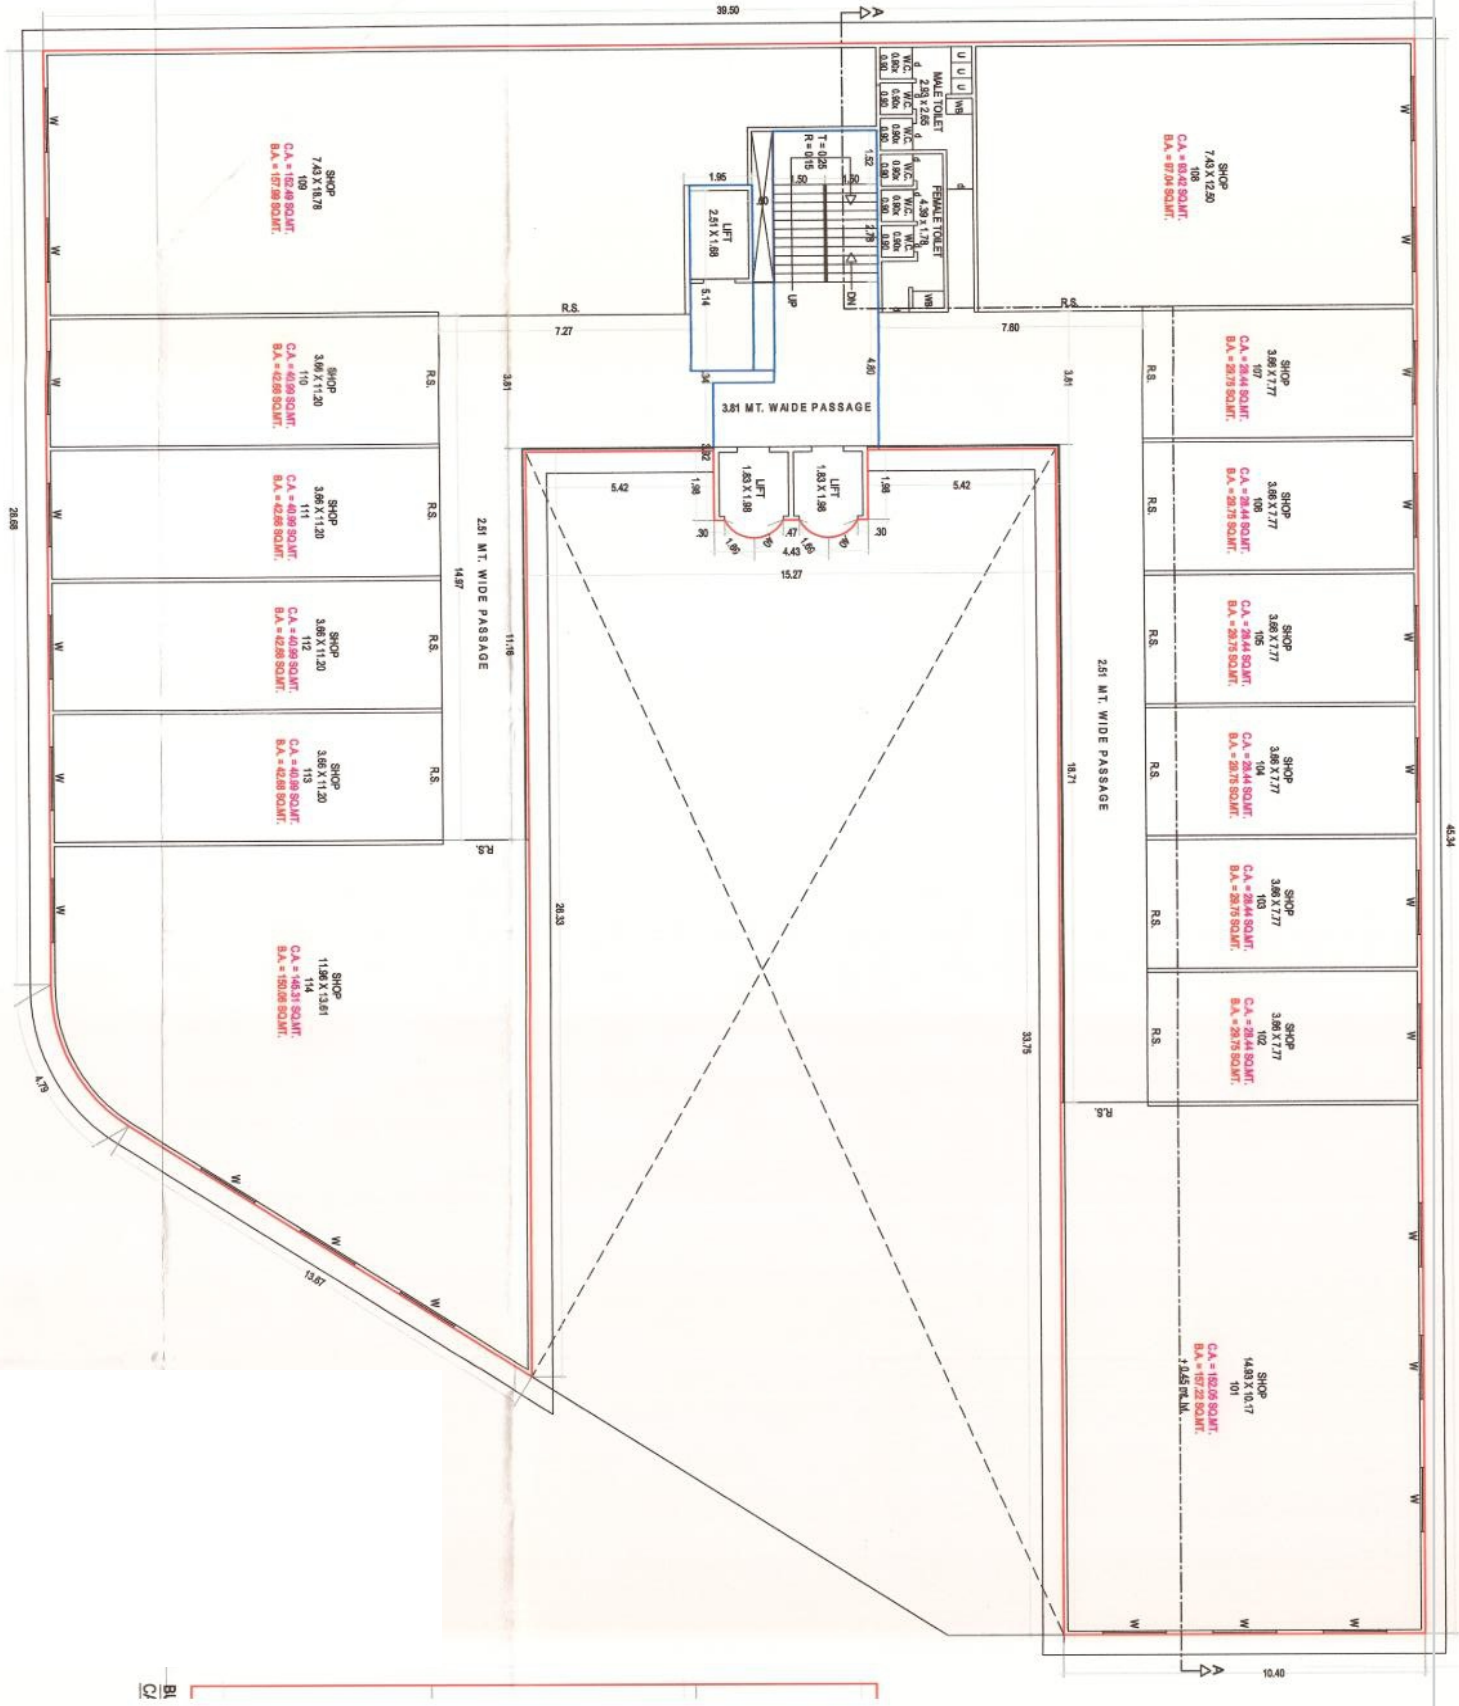

* This Brochure is created for an artistic Impressing Only.

TYPICAL FLOOR PLAN
(1st to 4th)

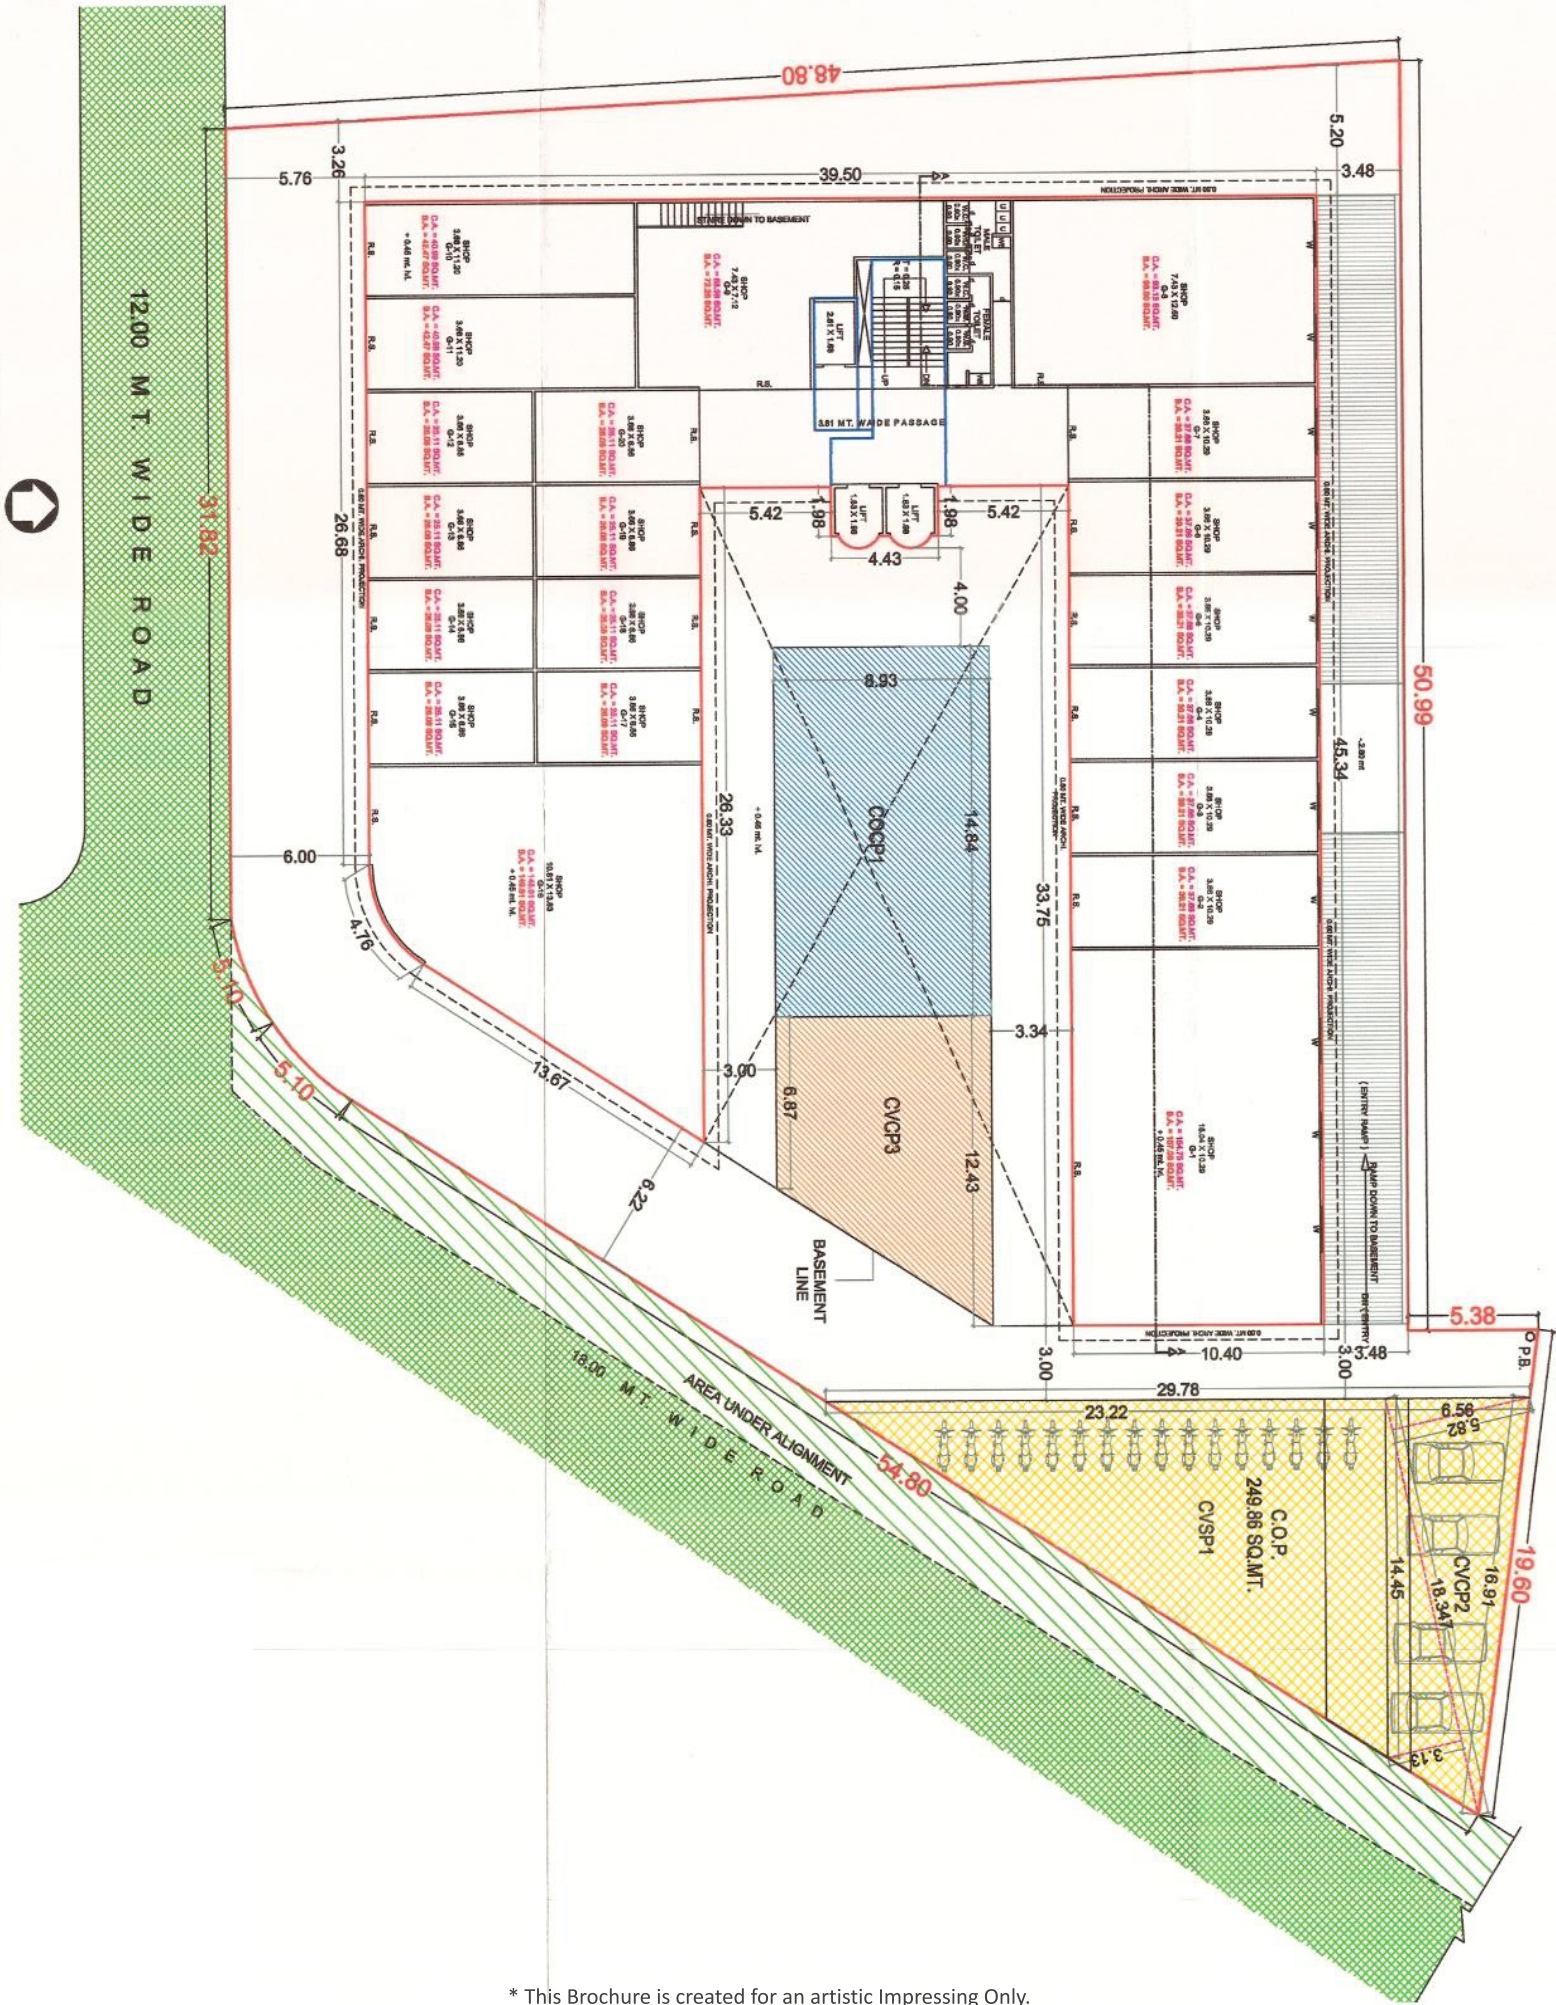

* This Brochure is created for an artistic Impressing Only.