



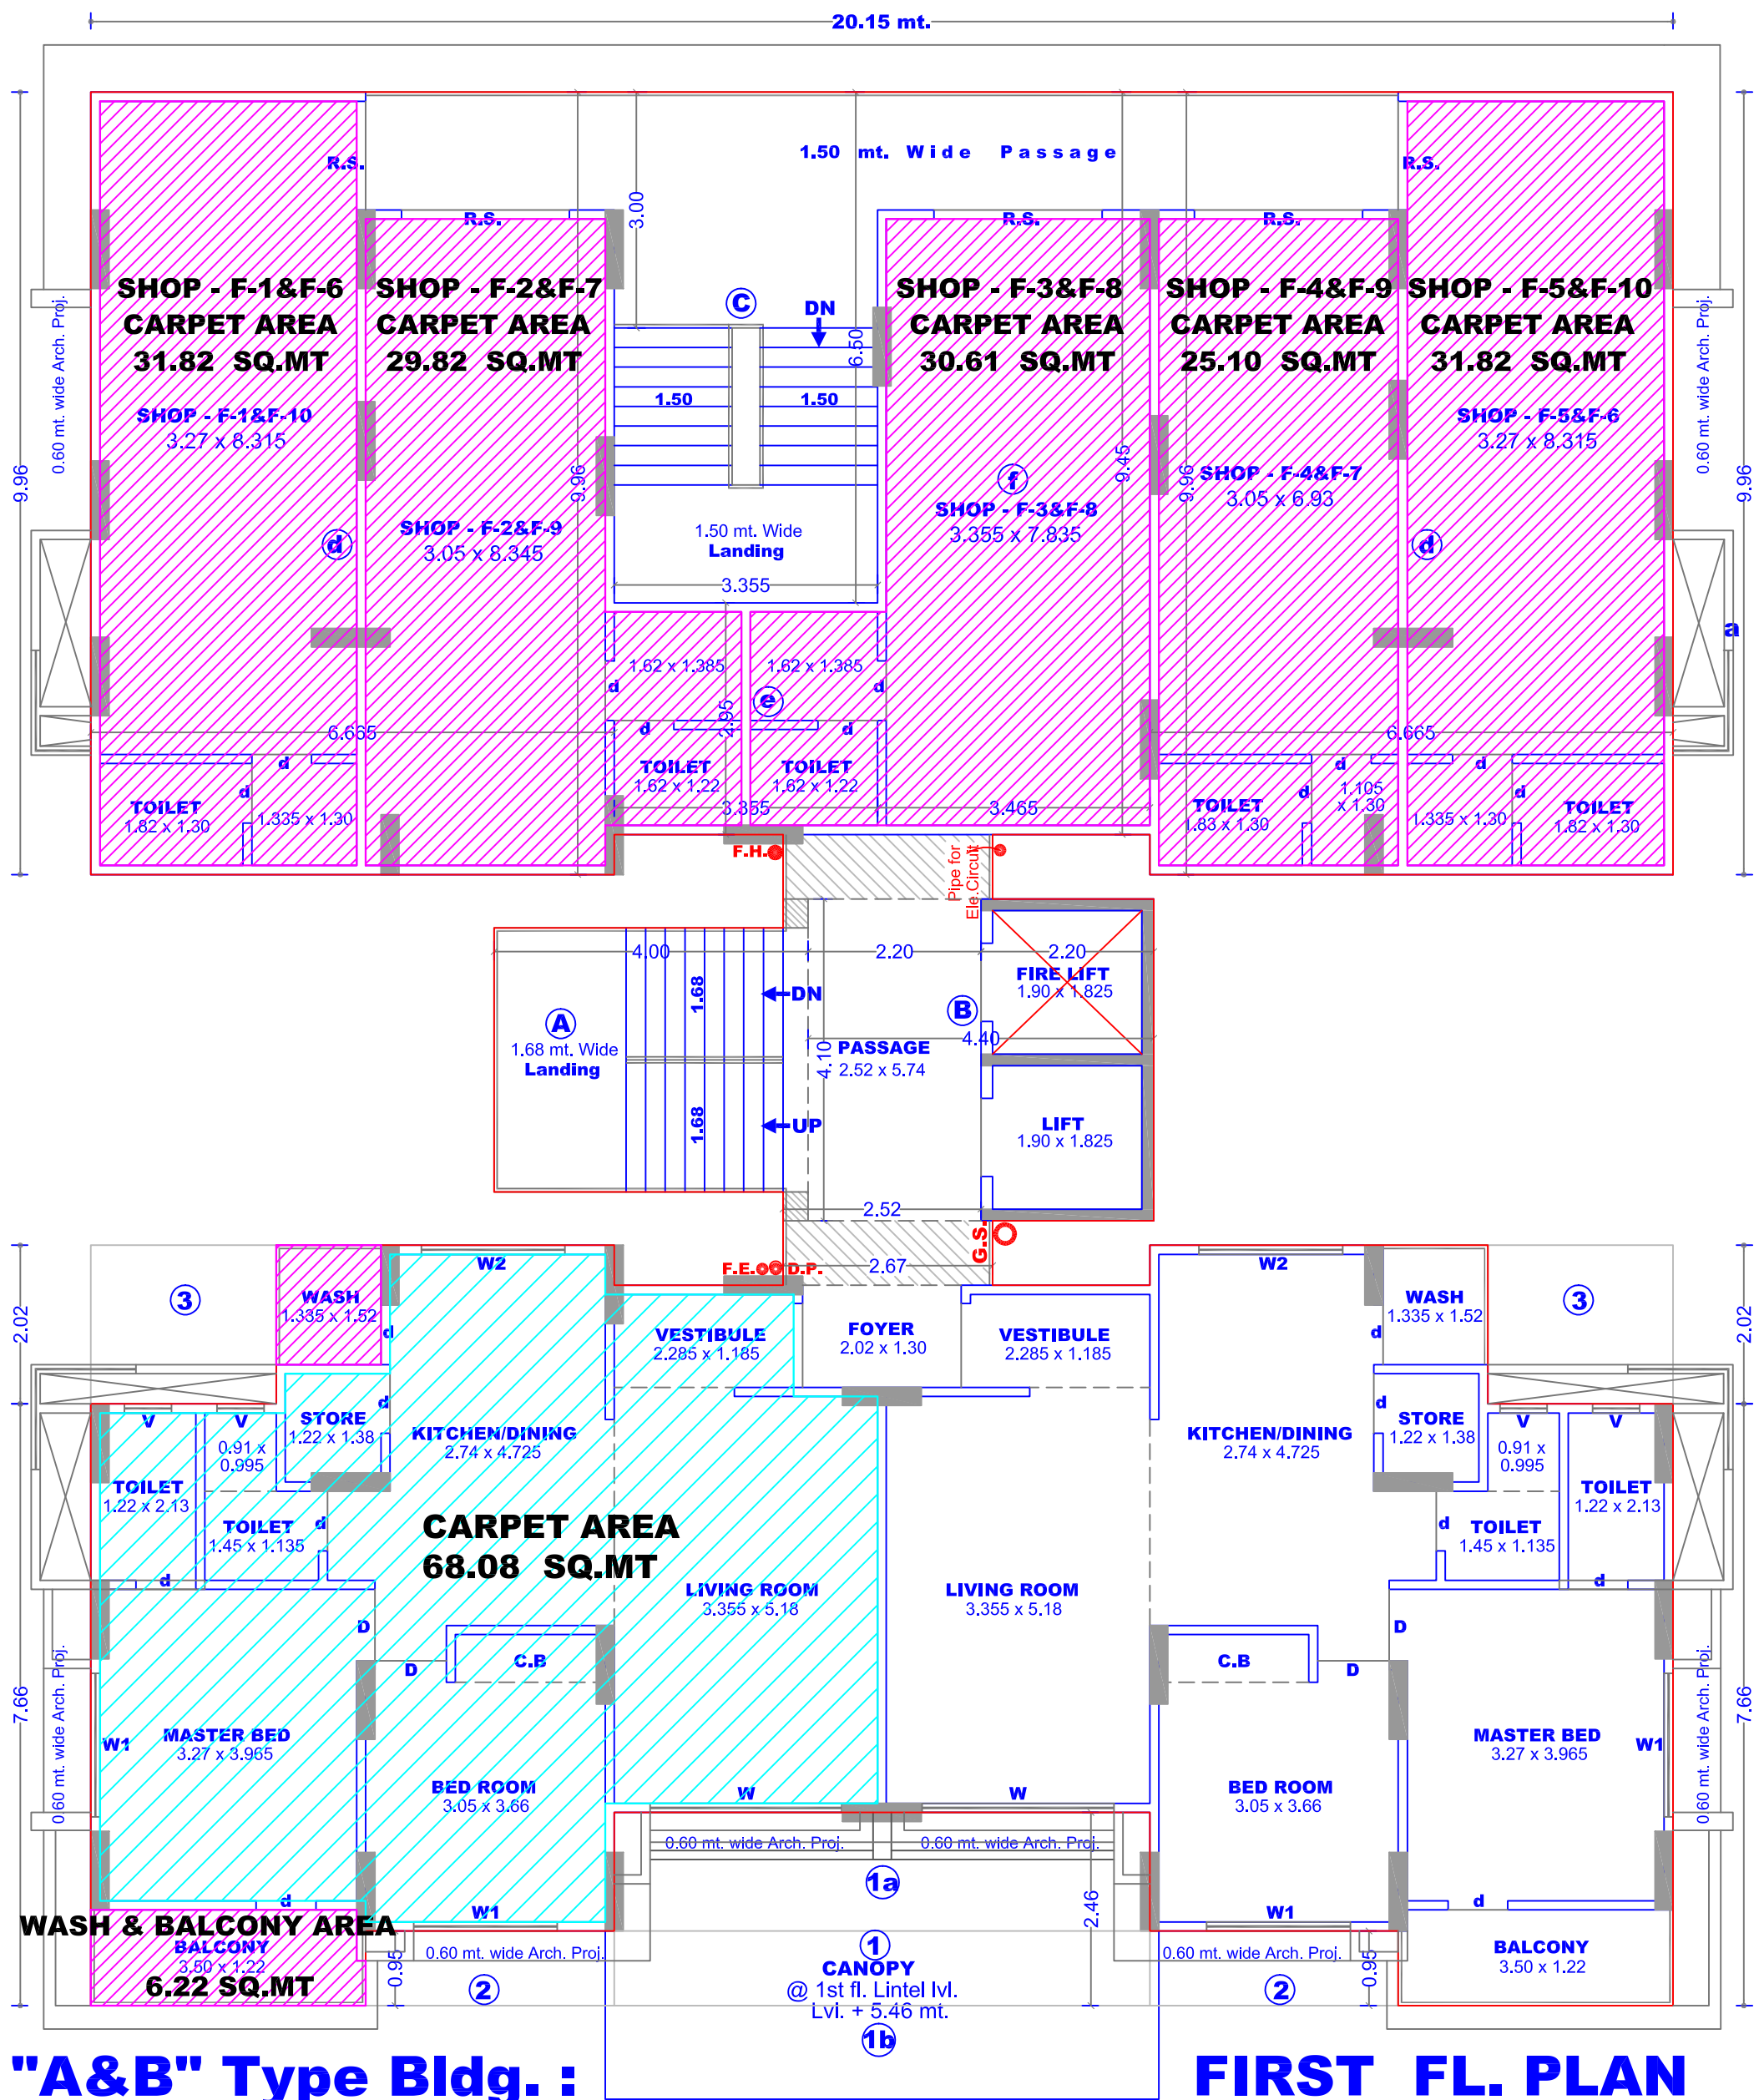

"A&B" Type Bldg. :

FIRST FL. PLAN

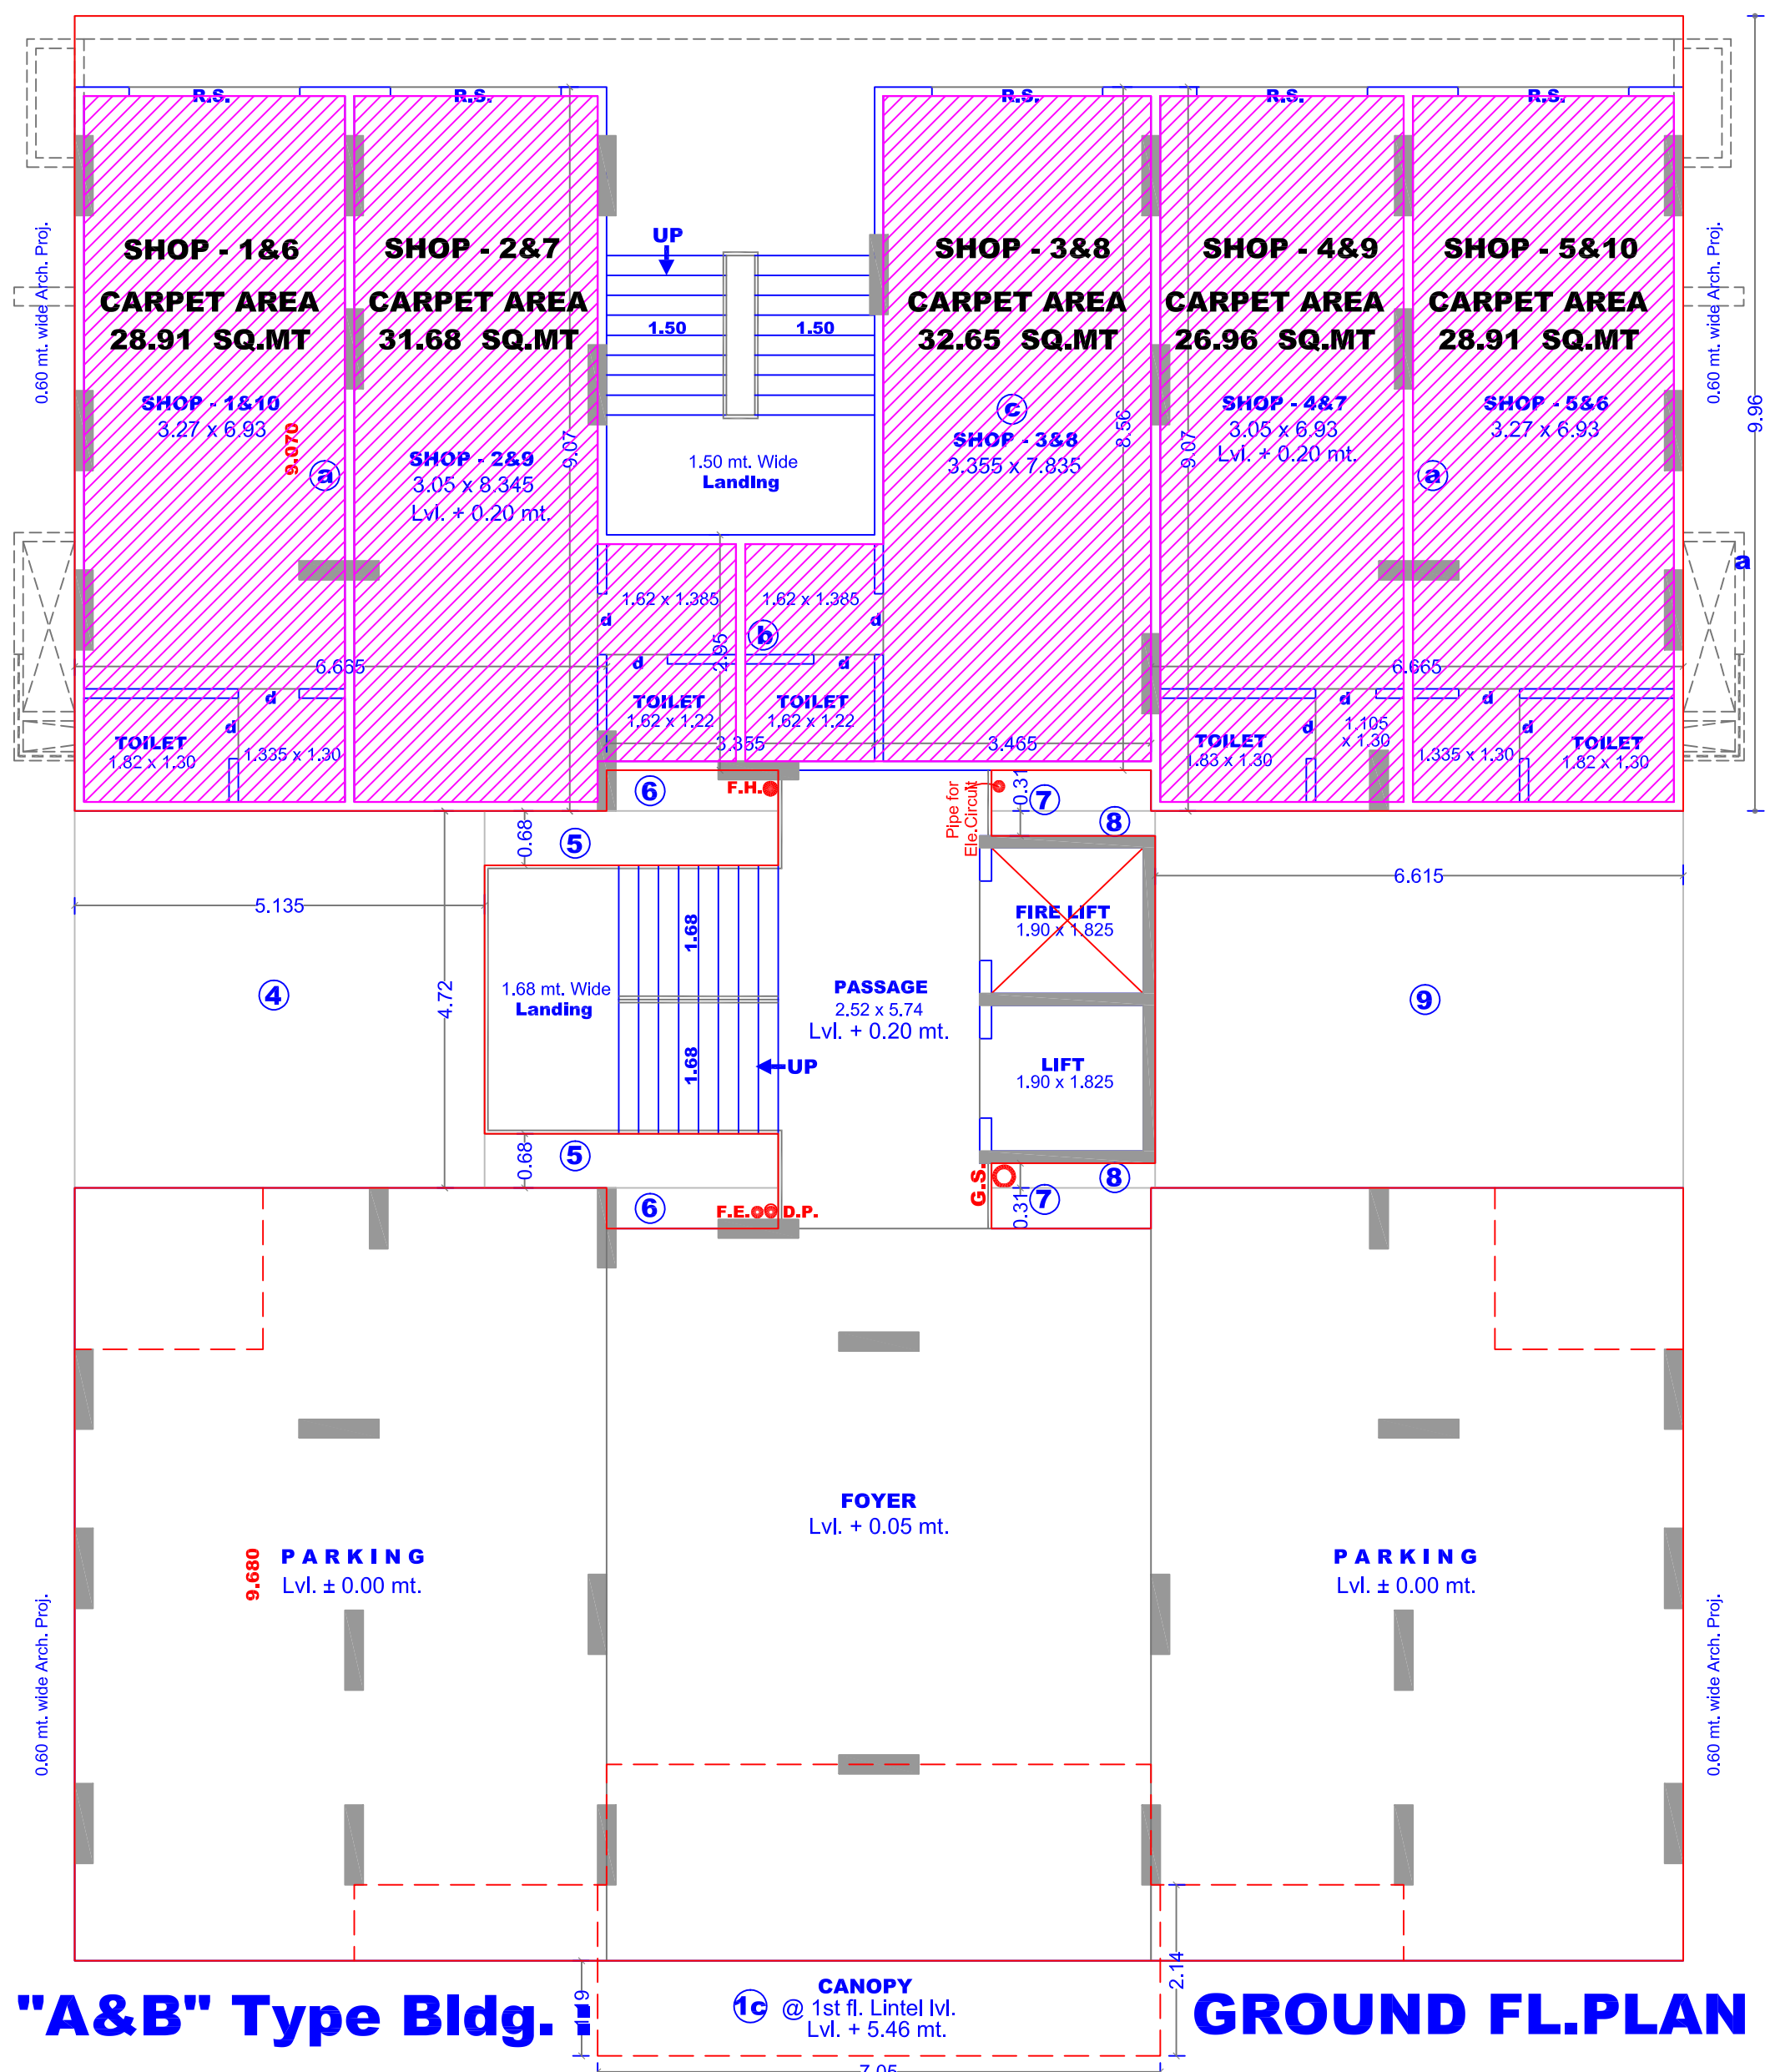


"A" & "B" Type Building RESIDENCE CALCULATION

FLAT NO.	CARPET AREA WITHOUT WASH & BALCONY IN SQ.MT	WASH & BALCONY CARPET IN SQ.MT	TOTAL FLOOR	NO.OF BUILDING	TOTAL CARPET AREA WITHOUT WASH & BALCONY IN SQ.MT	TOTAL WASH & BALCONYCARPET IN SQ.MT
103	68.08	6.22	1	2	136.16	12.44
104	68.08	6.22	1	2	136.16	12.44
201	68.08	6.22	10	2	1361.60	124.40
202	68.08	6.22	10	2	1361.60	124.40
203	68.08	6.22	10	2	1361.60	124.40
204	68.08	6.22	10	2	1361.60	124.40
TOTAL					5718.72	522.48

"A" & "B" Type Building SHOP CALCULATION


SHOP NO.	CARPET AREA IN SQ.MT	NO.OF SHOP	TOTAL CARPET AREA IN SQ.MT
1 & 6	28.91	2	57.82
2 & 7	31.68	2	63.36
3 & 8	32.65	2	65.30
4 & 9	26.96	2	53.92
5 & 10	28.91	2	57.82
F1 & F6	31.82	2	63.64
F2 & F7	29.82	2	59.64
F3 & F8	30.61	2	61.22
F4 & F9	25.10	2	50.20
F5 & F10	31.82	2	63.64
TOTAL			596.56

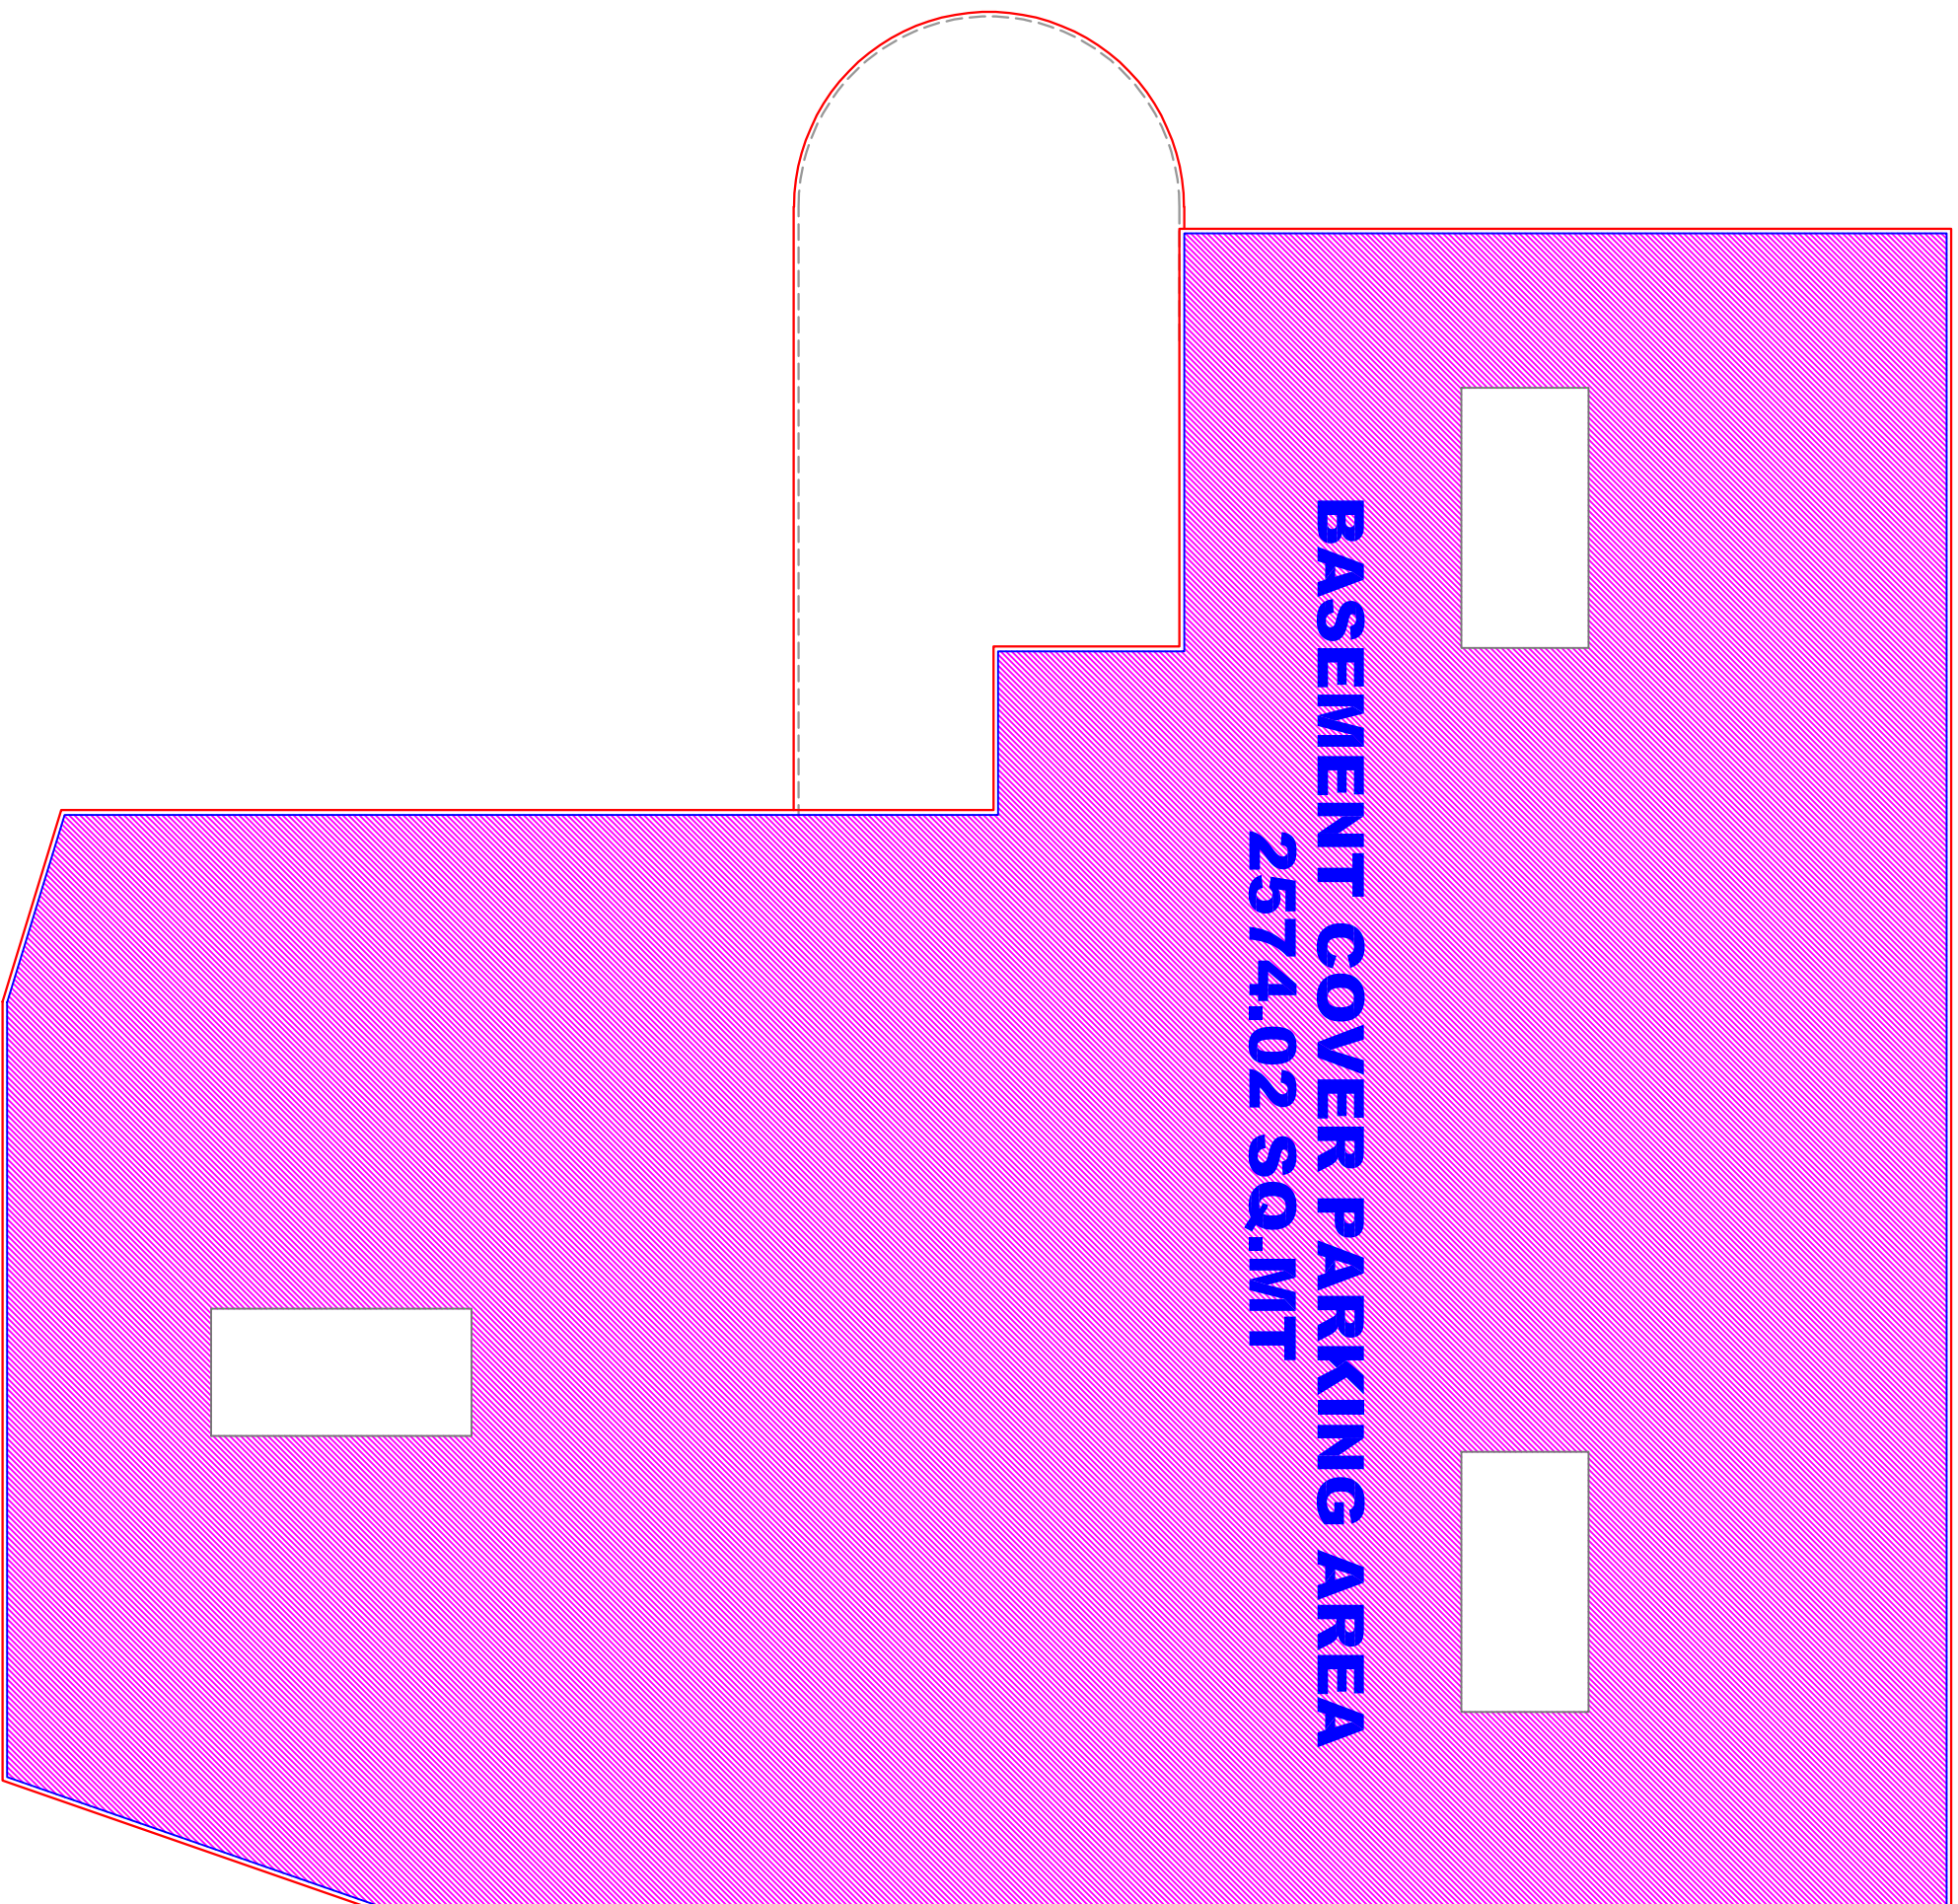

BASEMENT FLOOR PARKING LAY OUT PLAN


" C" Type Building

FLAT NO.	CARPET AREA WITHOUT WASH & BALCONY IN SQ.MT	WASH & BALCONY CARPET IN SQ.MT	TOTAL FLOOR	TOTAL CARPET AREA WITHOUT WASH & BALCONY IN SQ.MT	TOTAL WASH & BALCONYCARPET IN SQ.MT
101	92.69	5.65	11	1019.59	62.15
102	92.69	5.65	11	1019.59	62.15
103	92.69	5.65	11	1019.59	62.15
104	92.69	5.65	11	1019.59	62.15
TOTAL				4078.36	248.60

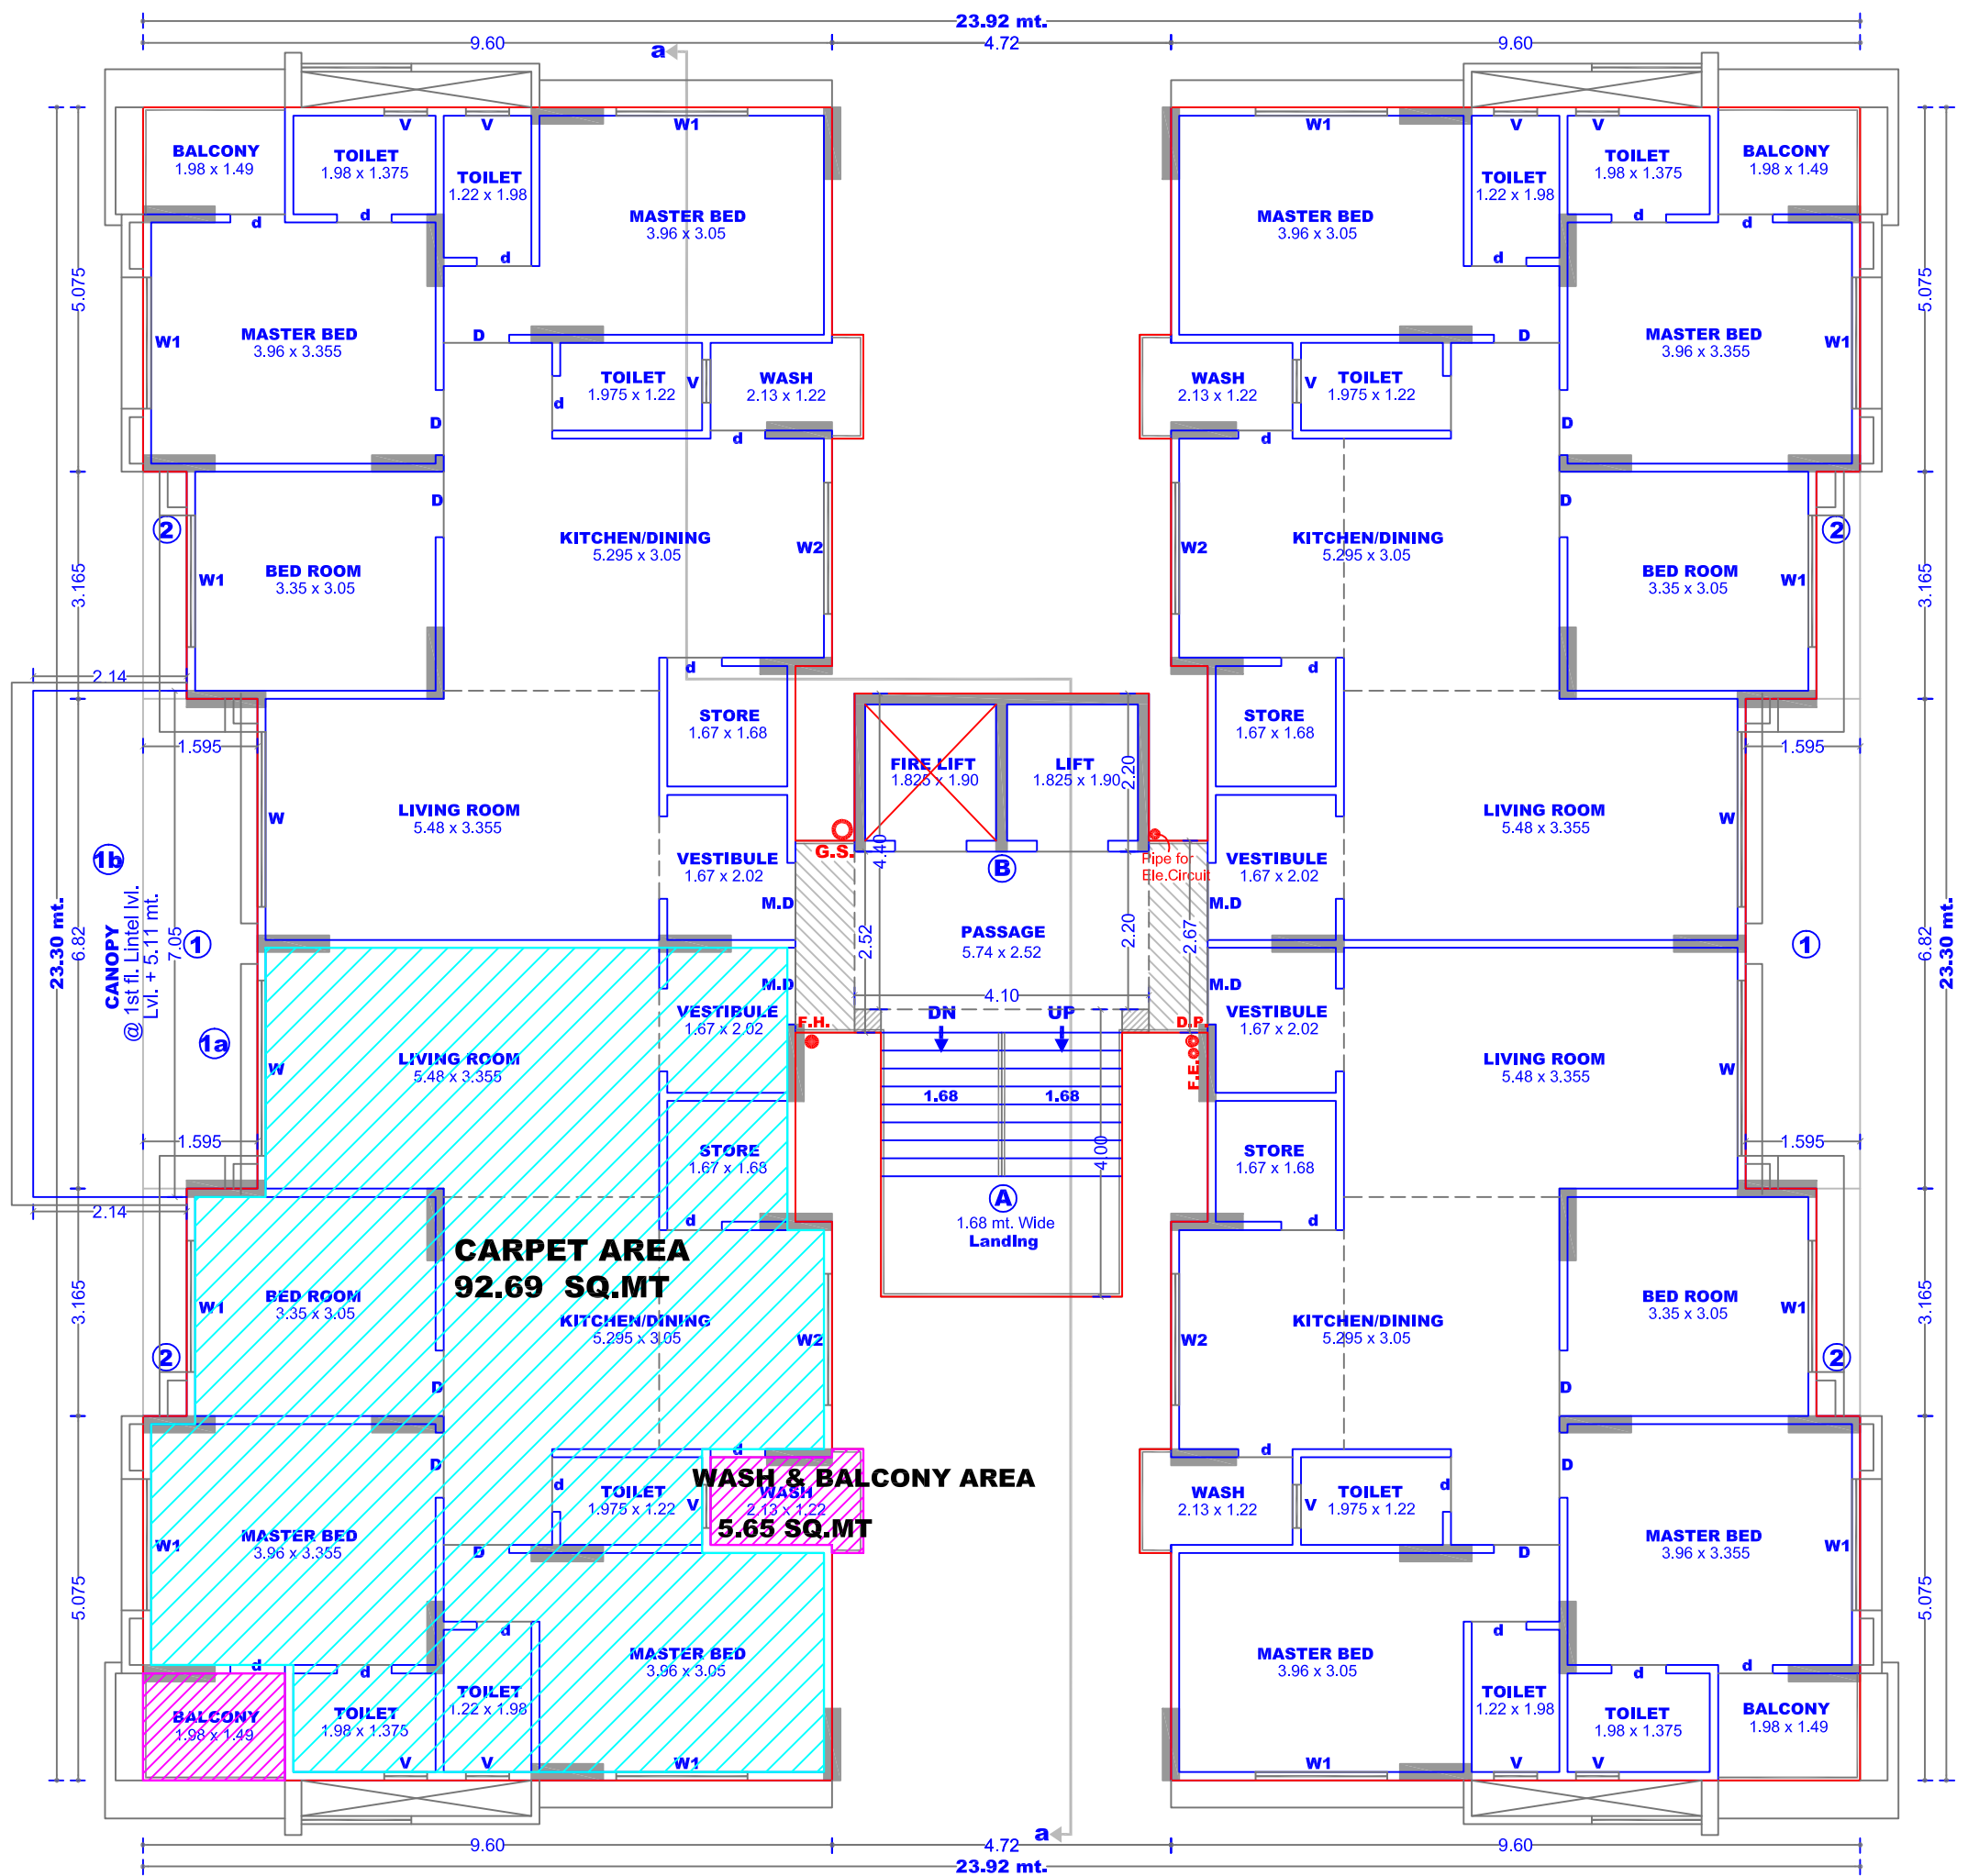

"C" Type Building :

TYPICAL FLOOR PLAN
(1st to 11th Floor)

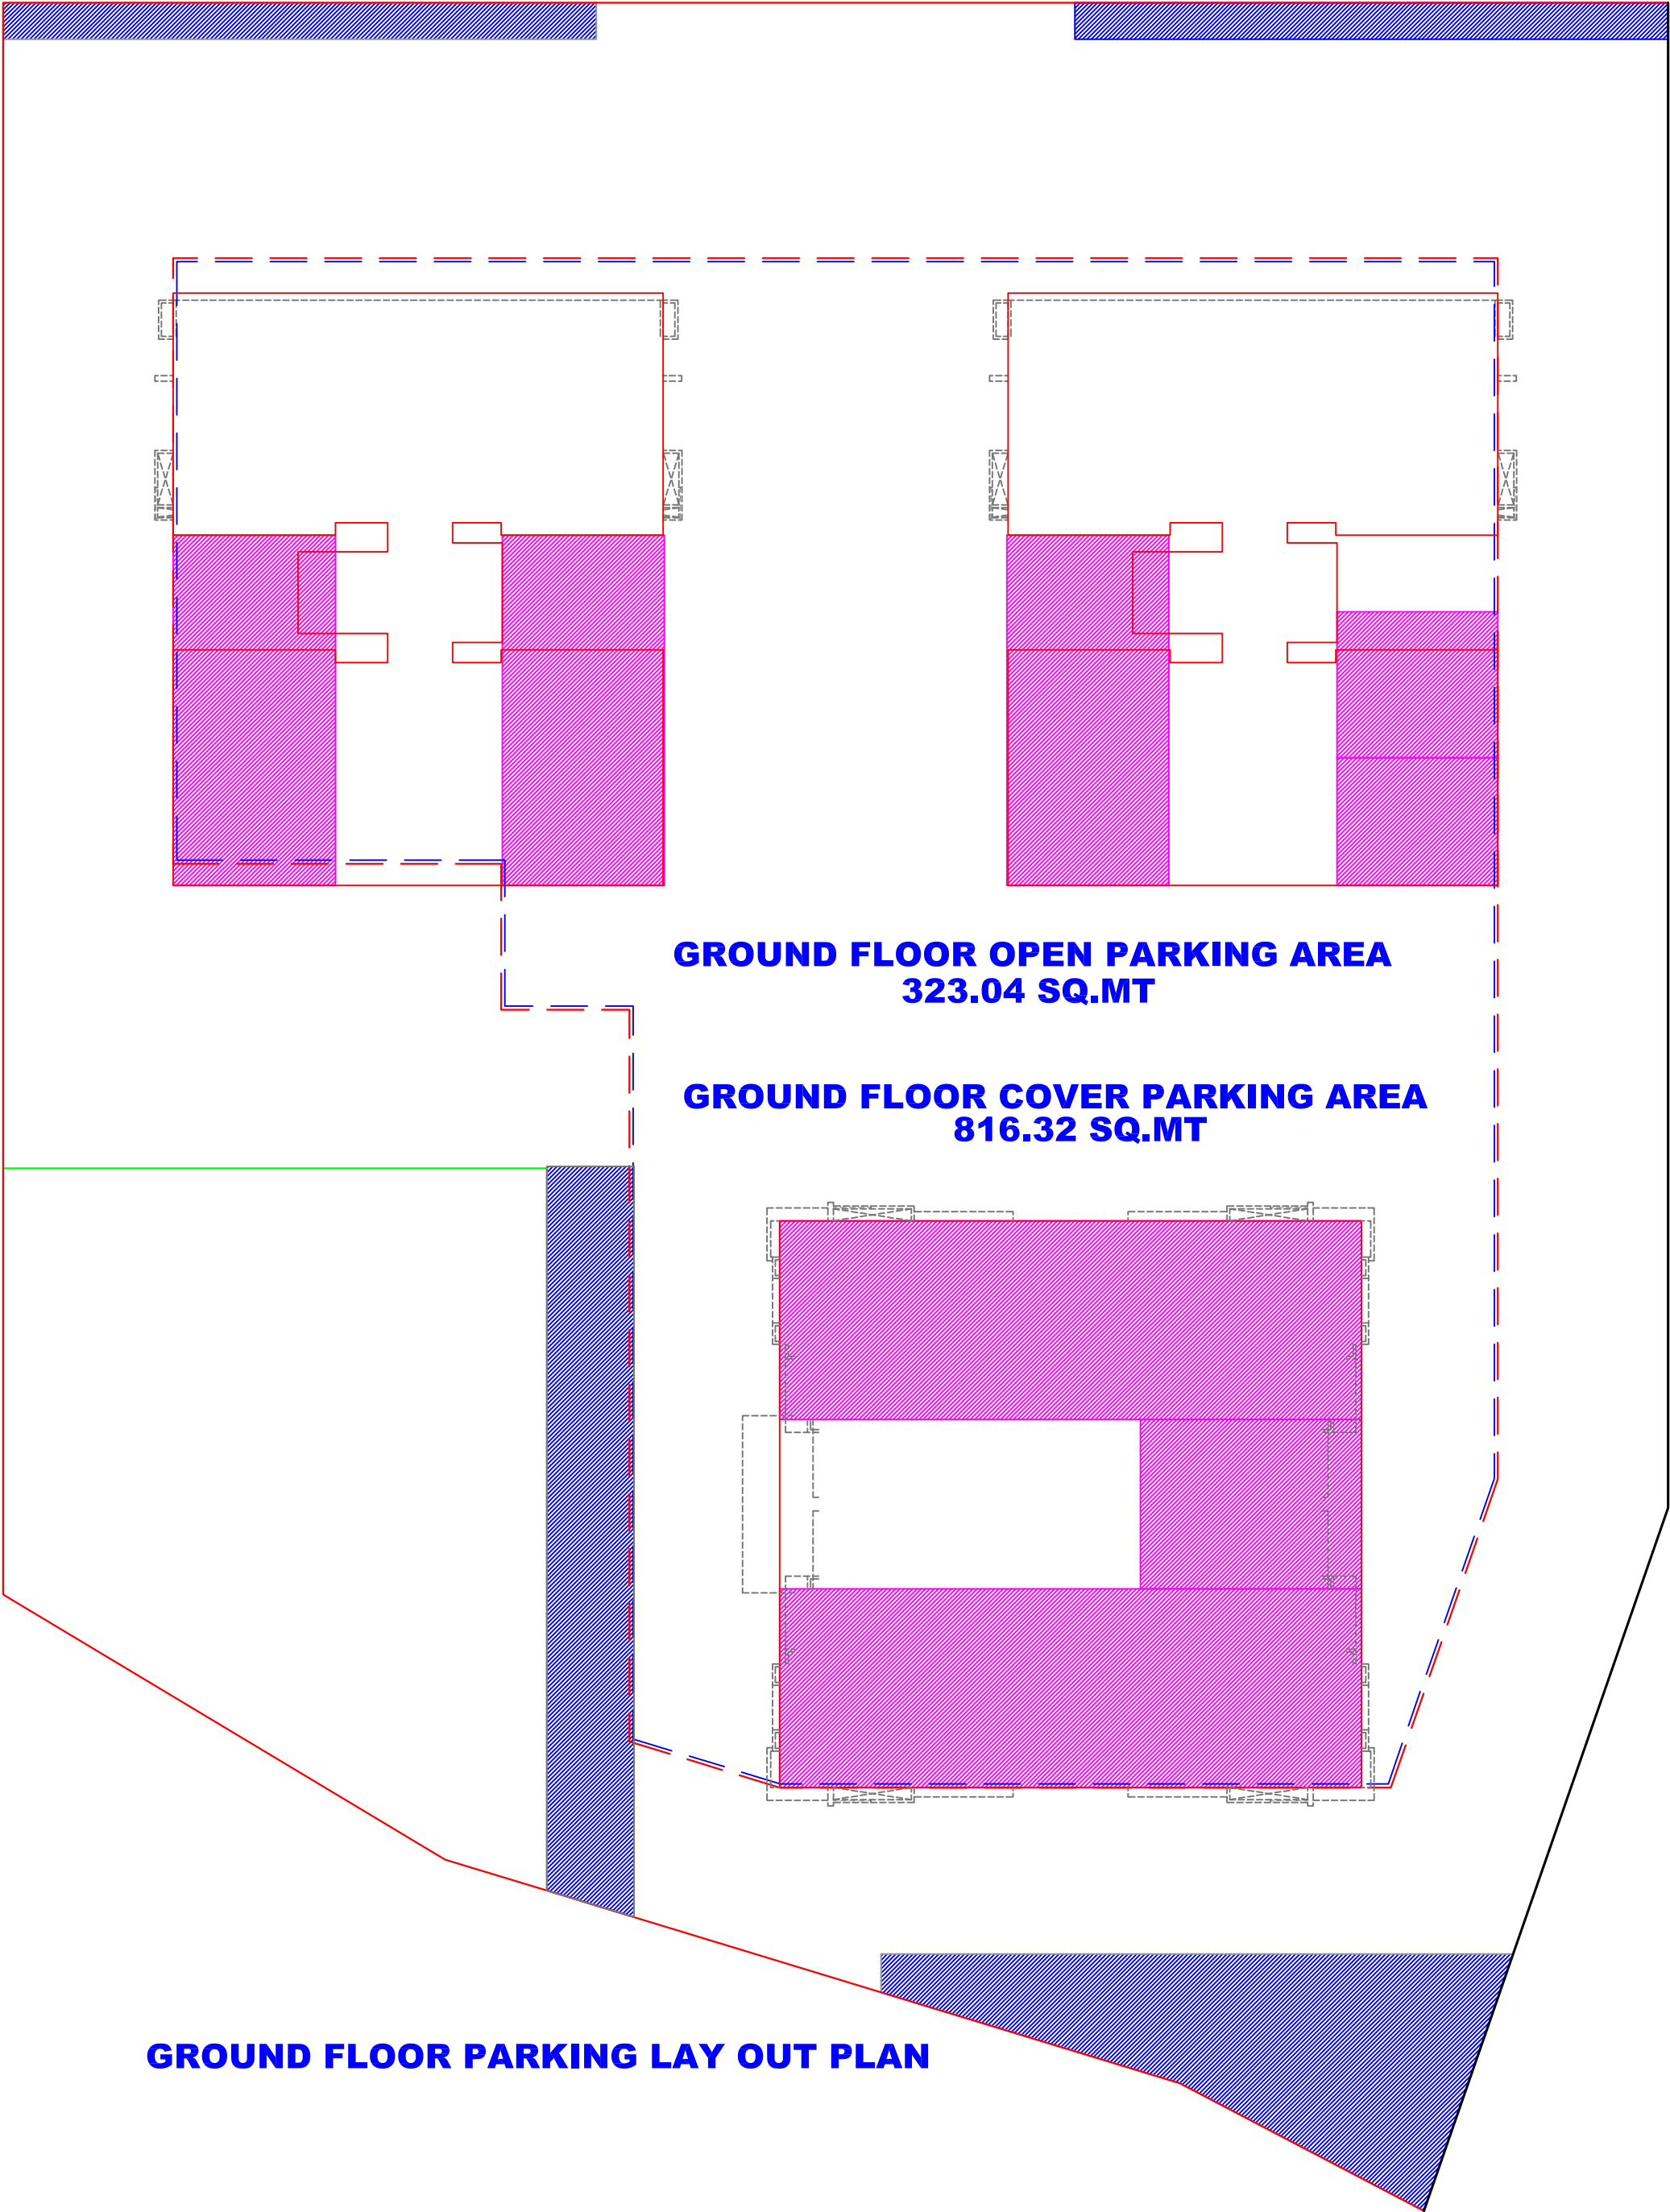

BUILDING NO.	COVER PARKING AT GROUND STILT IN SQ.MT.	OPEN PARKING AT GROUND IN SQ.MT.	COVER PARKING AT BASEMENT IN SQ.MT.	NUMBERS OF CAR AT GROUND STILT IN SQ.MT.	NUMBERS OF CAR AT GROUND OPEN SURFACE IN SQ.MT.	NUMBERS OF CAR AT BASEMENT IN SQ.MT.
A,B & C	816.32	323.04	2574.02	28	13	79

TOTAL PROPOSED PARKING AREA :

= 3713.38 sq.mt.

TOTAL PROPOSED CAR :

= 120 CARS