
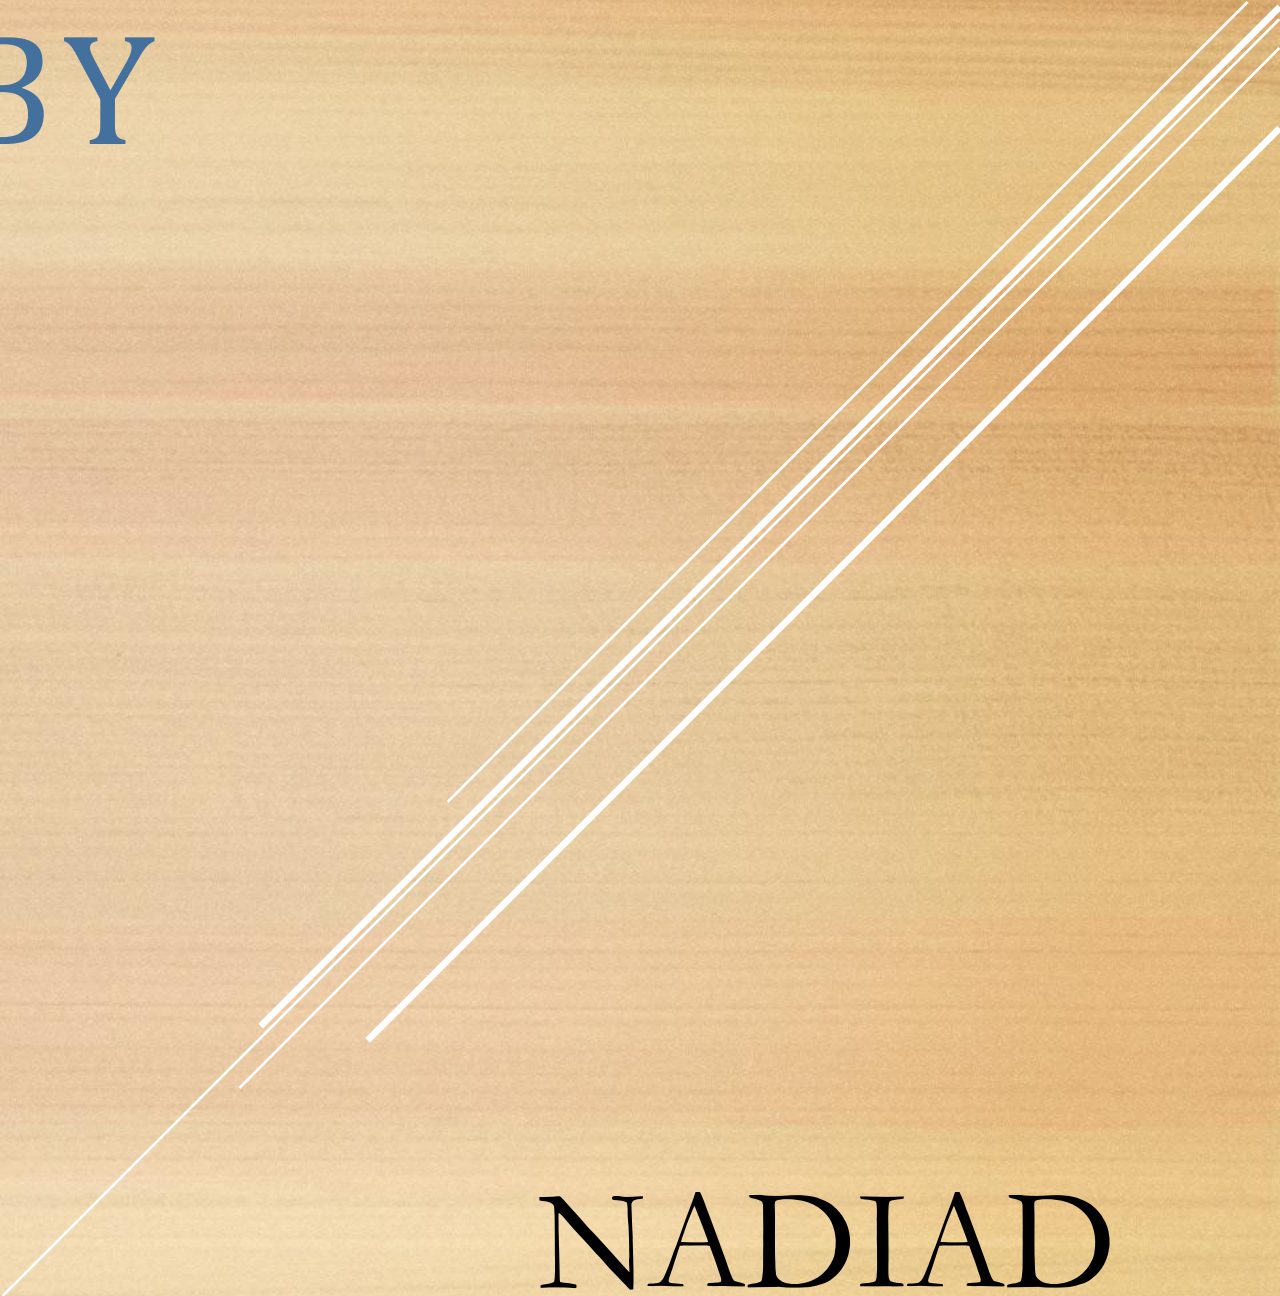



GATE WAY BY TULSI

A series of five parallel white lines of varying lengths, slanted diagonally from the bottom left towards the top right, located in the lower right quadrant of the page.

NADIAD

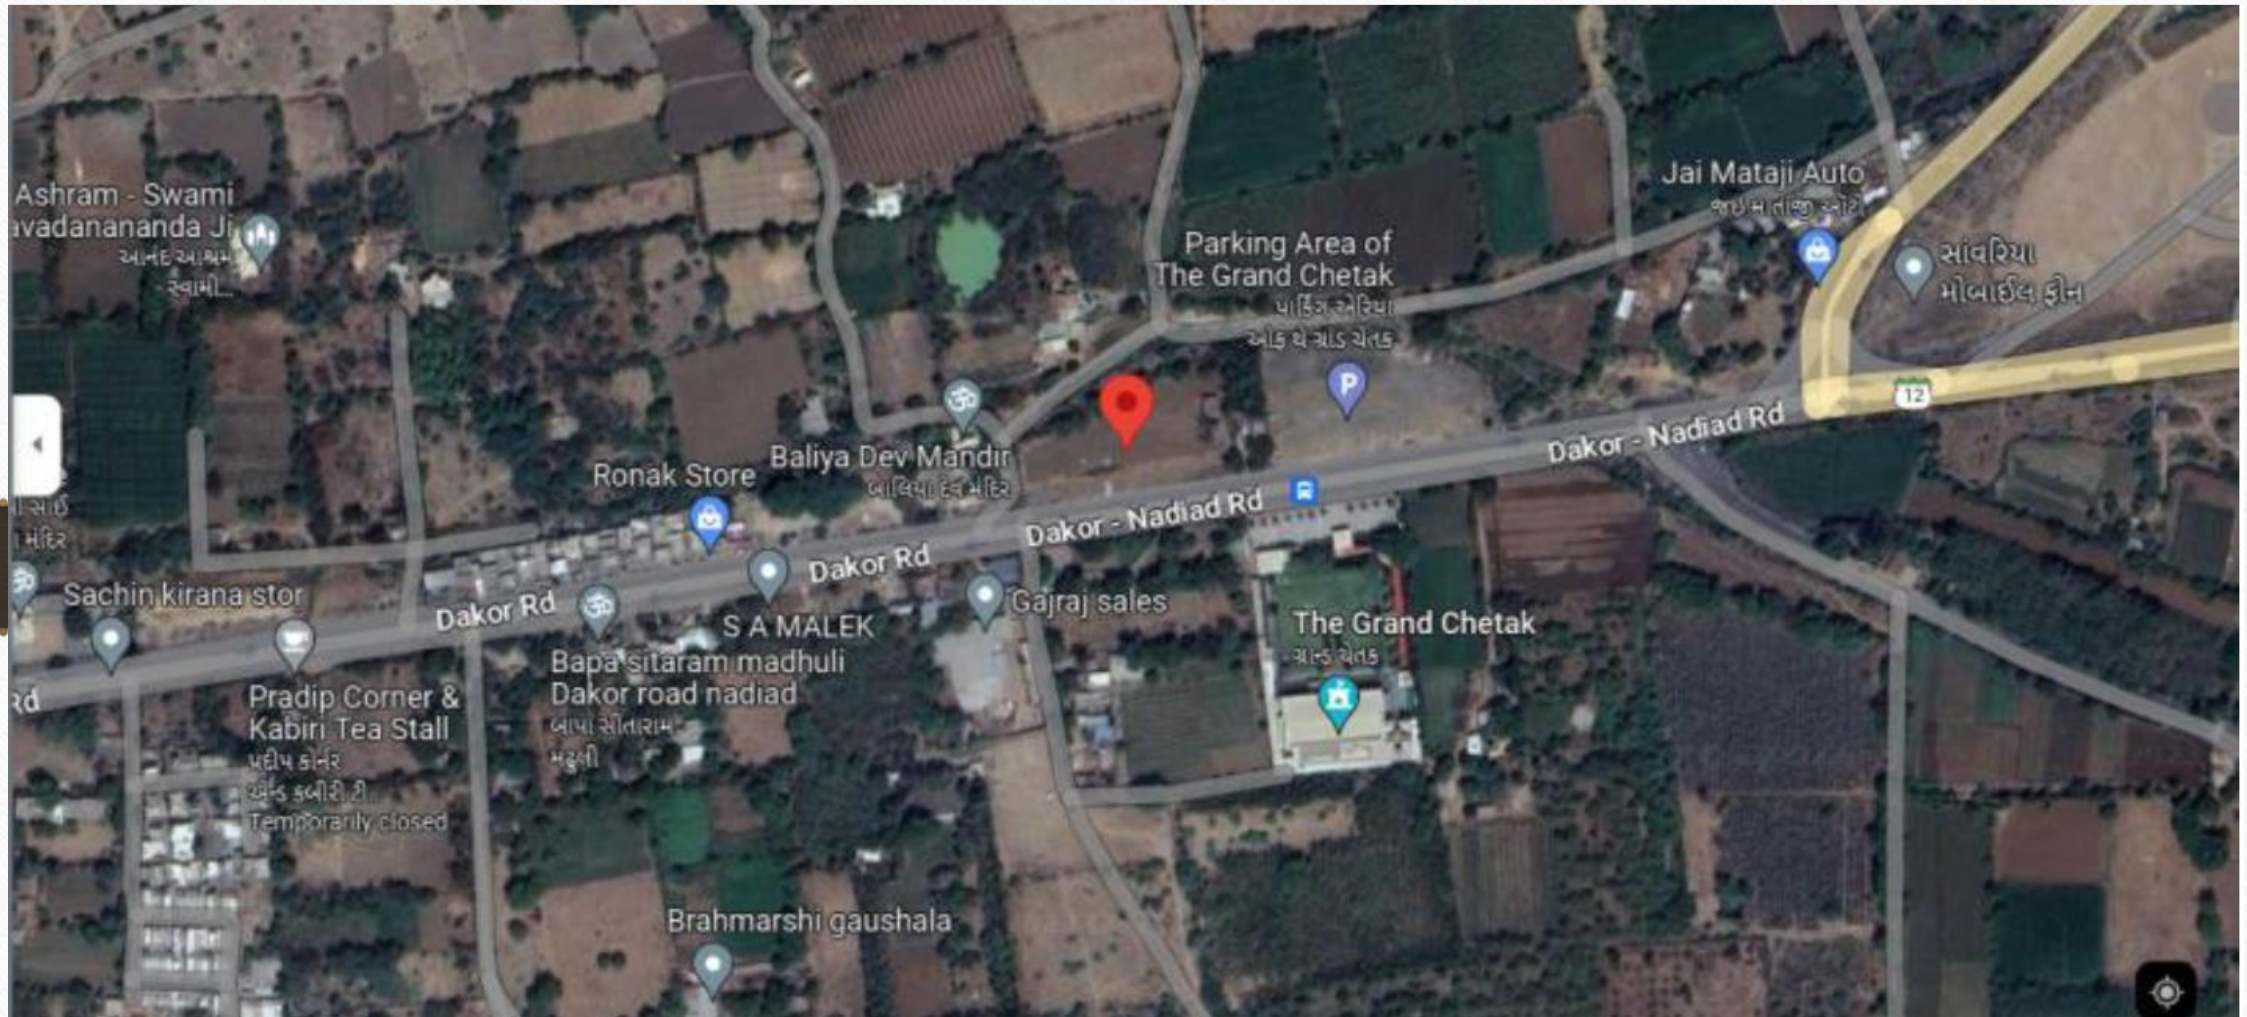

SITE LOCATION

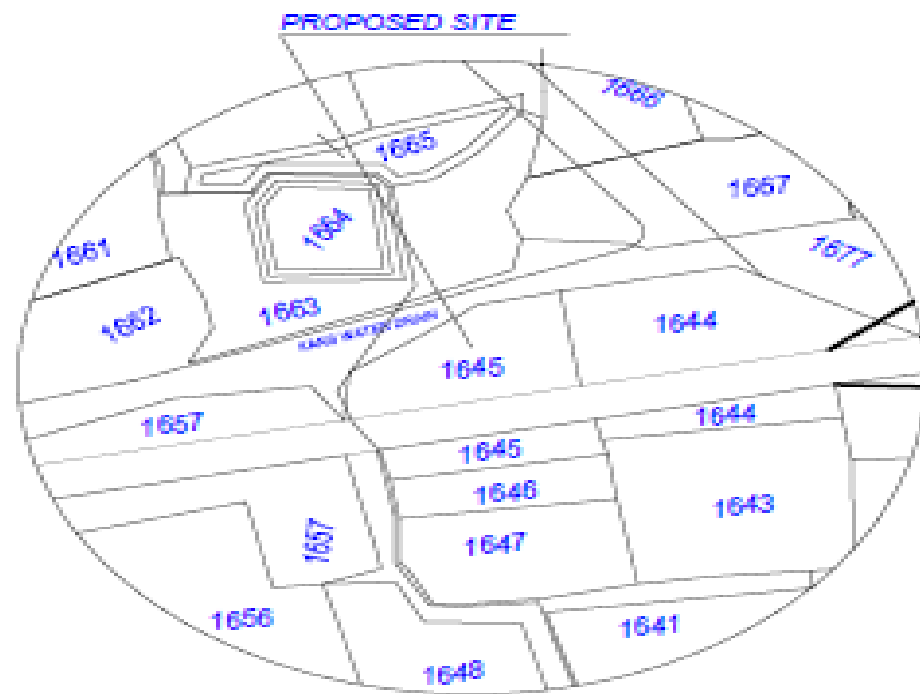


SCALE 1 CM = 25.90 M

KEY PLAN


KEY PLAN



- ELEVATION

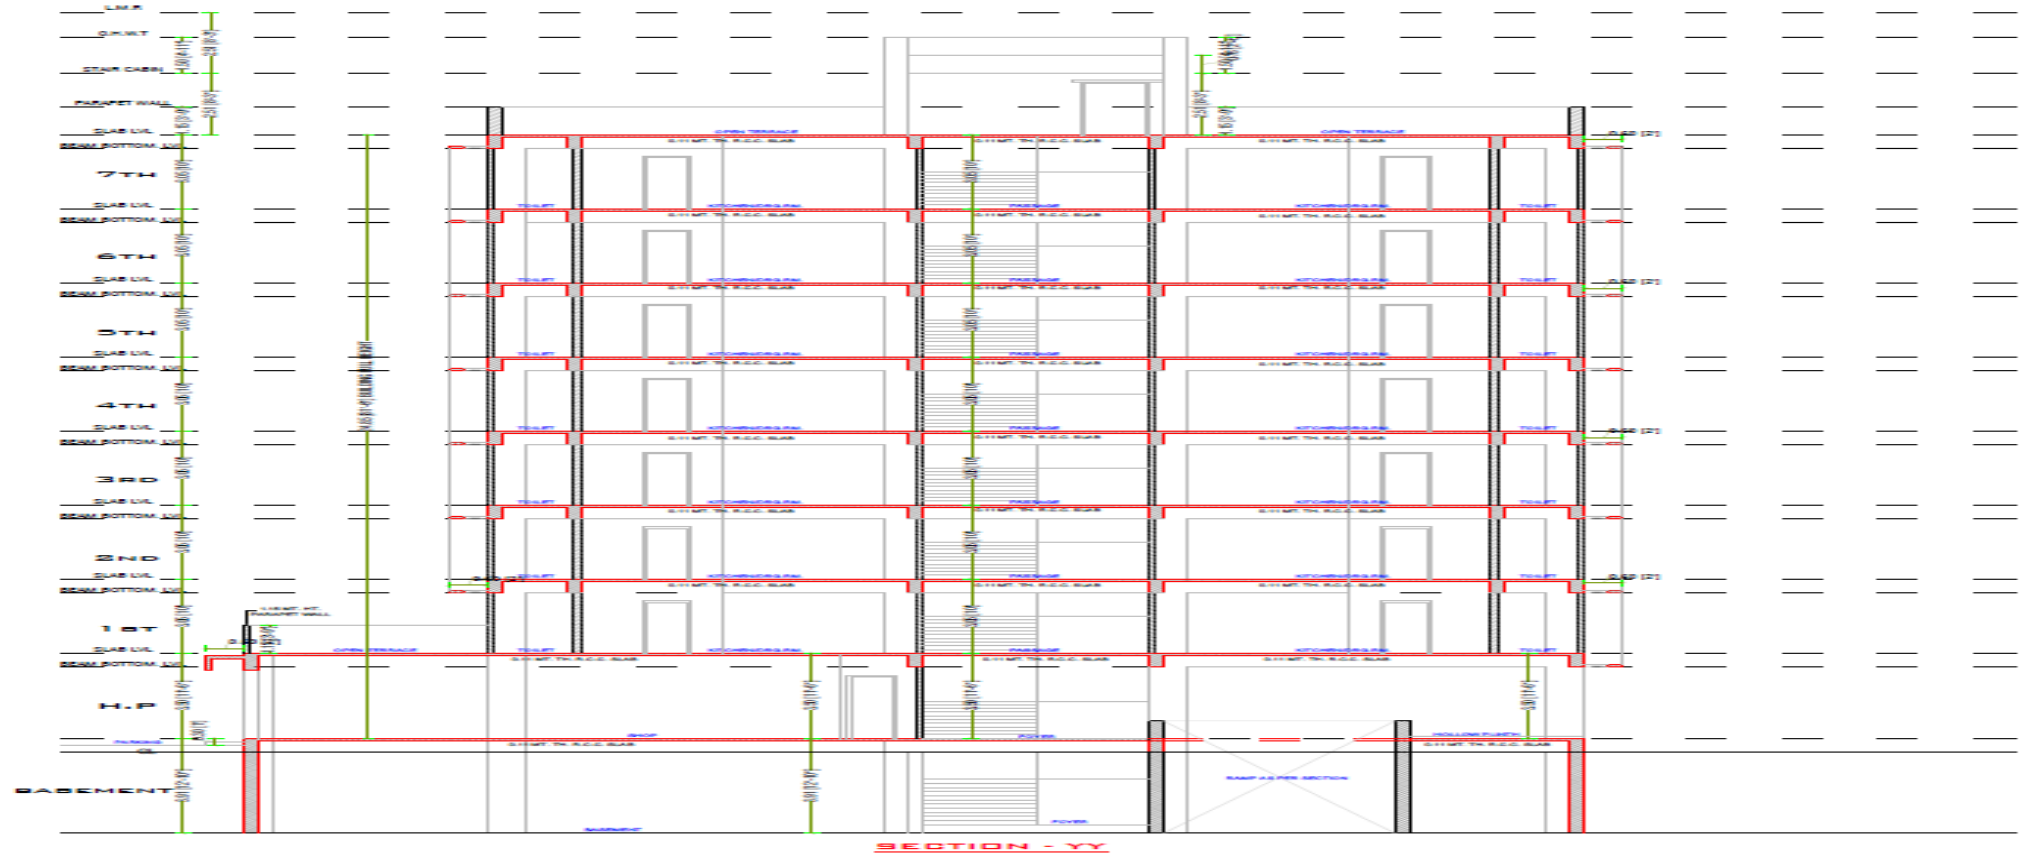


SECTION PLAN

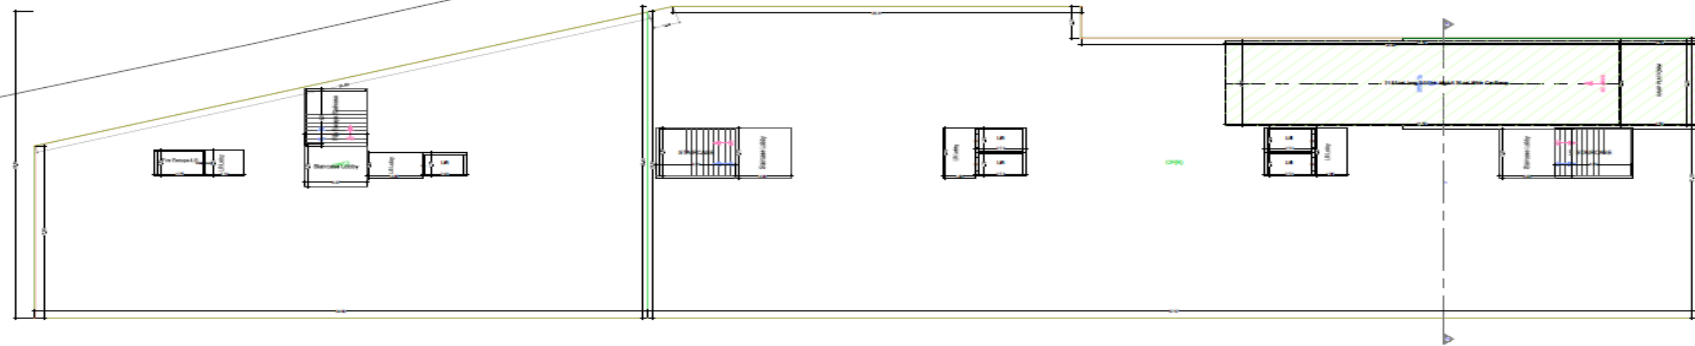


BASEMENT FLOOR PLAN
(SCALE 1:200)

BASEMENT FLOOR PLAN

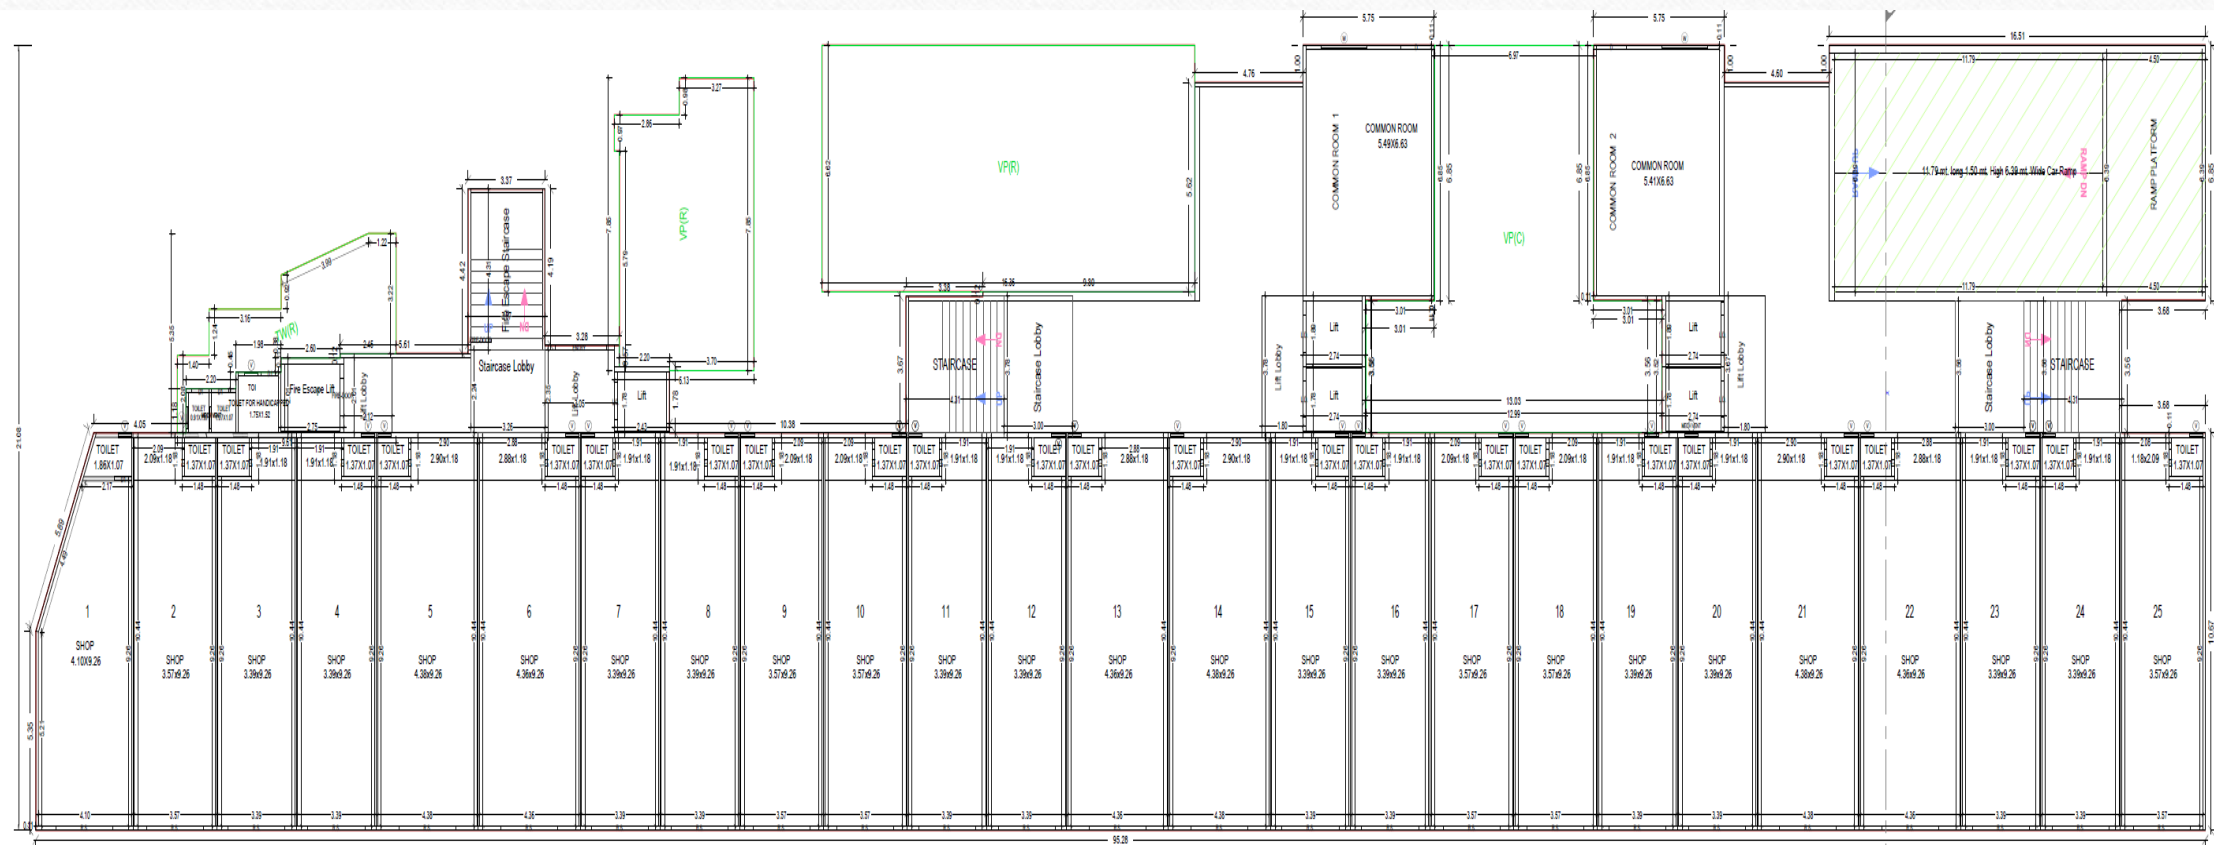

GROUND FLOOR PLAN

GROUND FLOOR PLAN

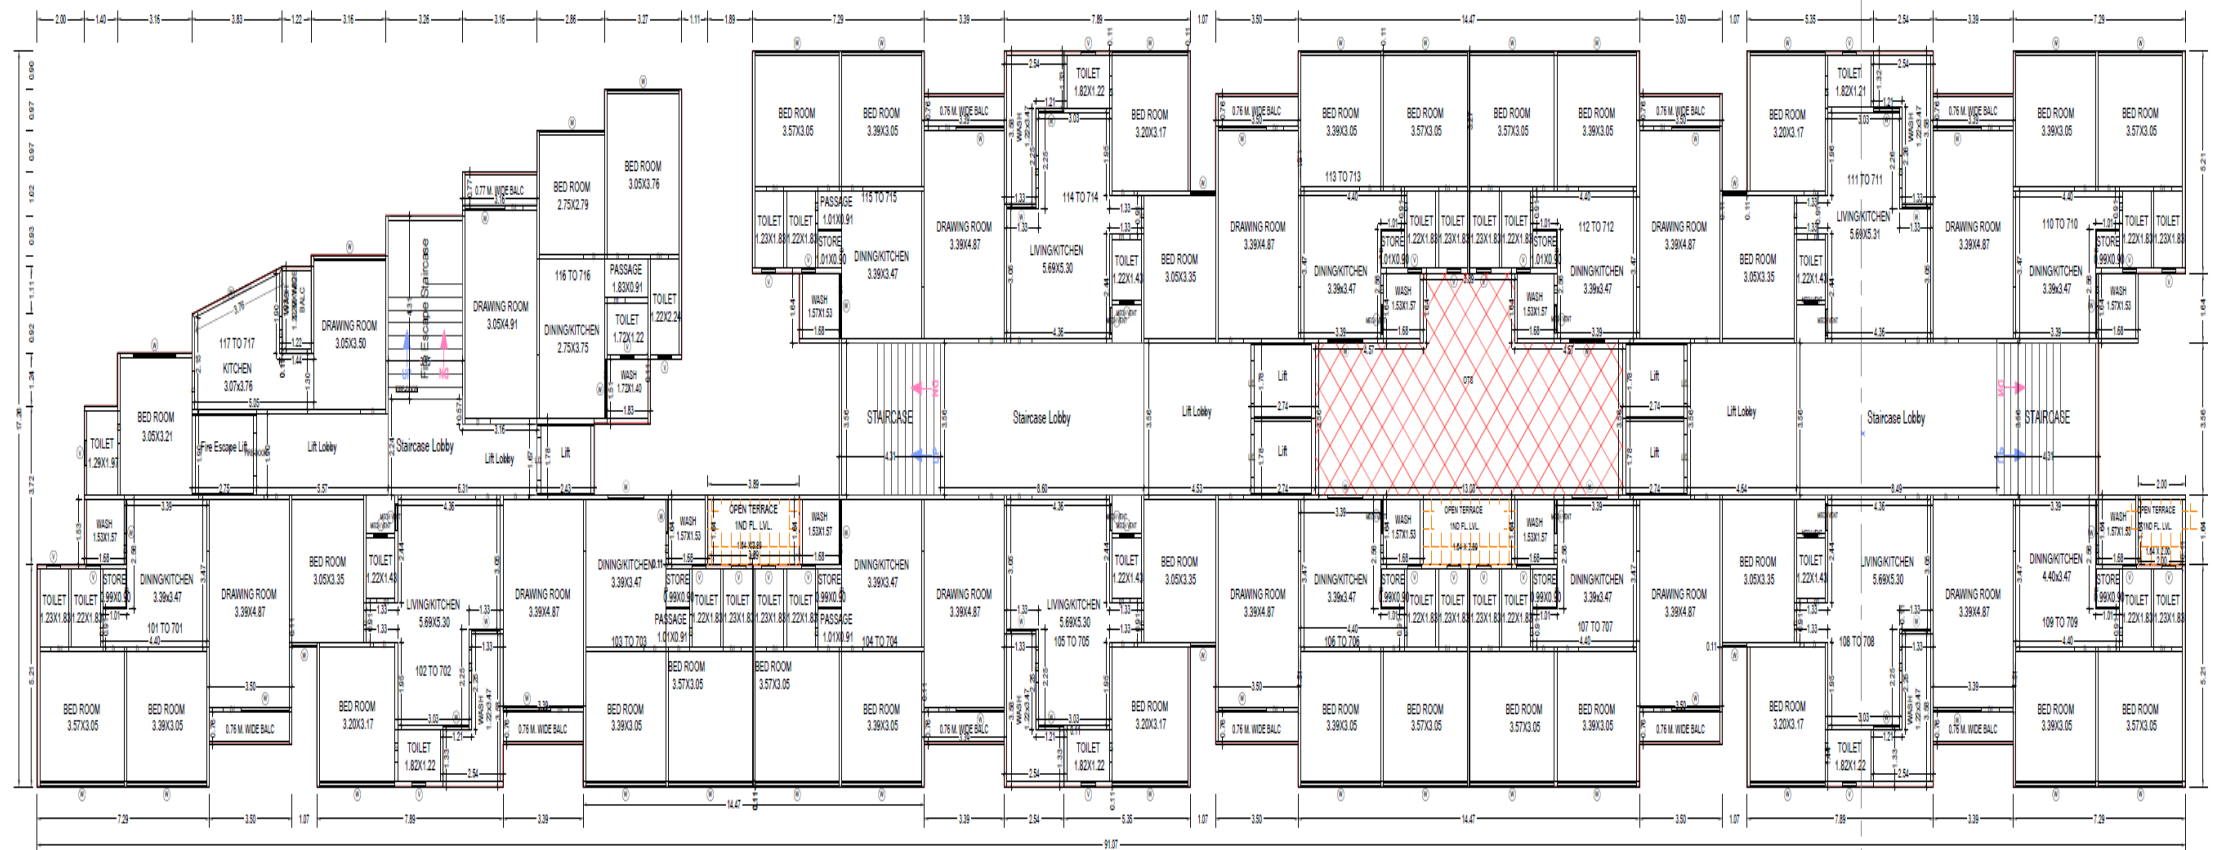

TYPICAL - 1-7 FLOOR PLAN

TYPICAL-1-7 FLOOR PLAN

SPECIFICATION

Specifications

STRUCTURE: RCC frame Structure and light weight block wall in cement mortar smooth finish internal plaster. External surface finished in sand face double coat plaster. Structure design as per structural engineer.

Design as per earthquake safety norms.

FLOORING: Ceramic/Vitrified tiles flooring in carpet area as directed by architect.

KITCHEN PLATFORM: Granite Kitchen platform with round stainless-steel sink, and glazed tiles up to lintel level height and kota stone flooring in wash area.

DOORS: Main door of the flats are specially designed wooden with decorative Brass/S.S.fittings and rest RCC frame door & all the doors will be flush Doors with standard fittings as directed by architect.

WINDOWS: Two track aluminum sliding windows with MS grill.

PAINTING: Acrylic distemper paint on internal walls, 'Apex ultima' or equivalent paint on external walls and Enamel paint on doors.

TOILET&BATH: Dado height 7' in Toilet & Bath and lintel level on wash basin.

ELECTRIFICATION: Necessary electric points will be provided like plug points, Bell points, TV point, Telephone point, Washing Machine point, Kitchen Accessories points, Geyser point etc. with branded ISI concealed wiring with suitable 'Anchor'/equivalent modular switches.

DRAINAGE: Drainage connection will be provided.

PARKING: Adequate parking facilities with decorative paving.

WATER SUPPLY: Bore well facility will be provided for overhead water tank with auto control system for drinking and other use.



DEVELOPER &
PROMOTER:
TULSI
CONSTRUCTION



Contact No: -
8141461303




ADDRESS : 4TH
FLOOR, TULSI
LAND
MARK, OPPOSITE
KIDNEY HOSPITAL
NADIAD KHEDA
387001



SITE ADDRESS:-
NADIAD ,387001



ARCHITECT:
MR.SAVAN
PANCHAL

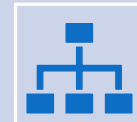

STRUCTURE ENGINEER : - JAIMIN
DESAI



ENGINEER: - JAIMIN
DESAI