


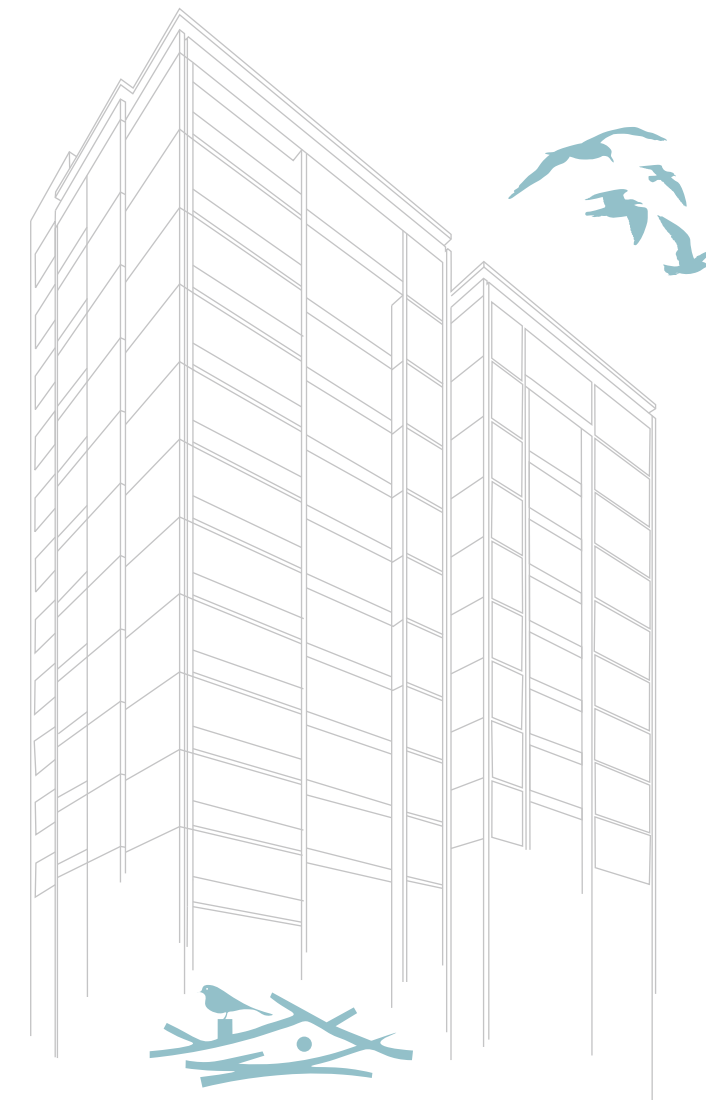

NEST INFINITY

2 BHK LUXURIOUS FLATS & SHOPS

SITE ADDRESS :

Nest Infinity, B/S. Bhojaldham Residency, Pip School Road, Nikol, Ahmedabad - 382350

CONTACT : +91 99989 77087

SITE ADDRESS :

Nest Infinity, B/S. Bhojaldham Residency, Pip School Road, Nikol, Ahmedabad - 382350

CONTACT : +91 99989 77087

Developer
**Radhe
Corporation**

Architect

**Z-AXIS
ARCHITECTS**

Structural

**AMU
CONSULTING ENGINEERS**



THE CERTIFIED MASTER-PIECE

Every inch of your house is designed to provide you the best experience. Own, not just an address but also a priceless work of art.




NEST INFINITY

2 BHK LUXURIOUS FLATS & SHOPS




2ND BASEMENT PARKING LAYOUT PLAN

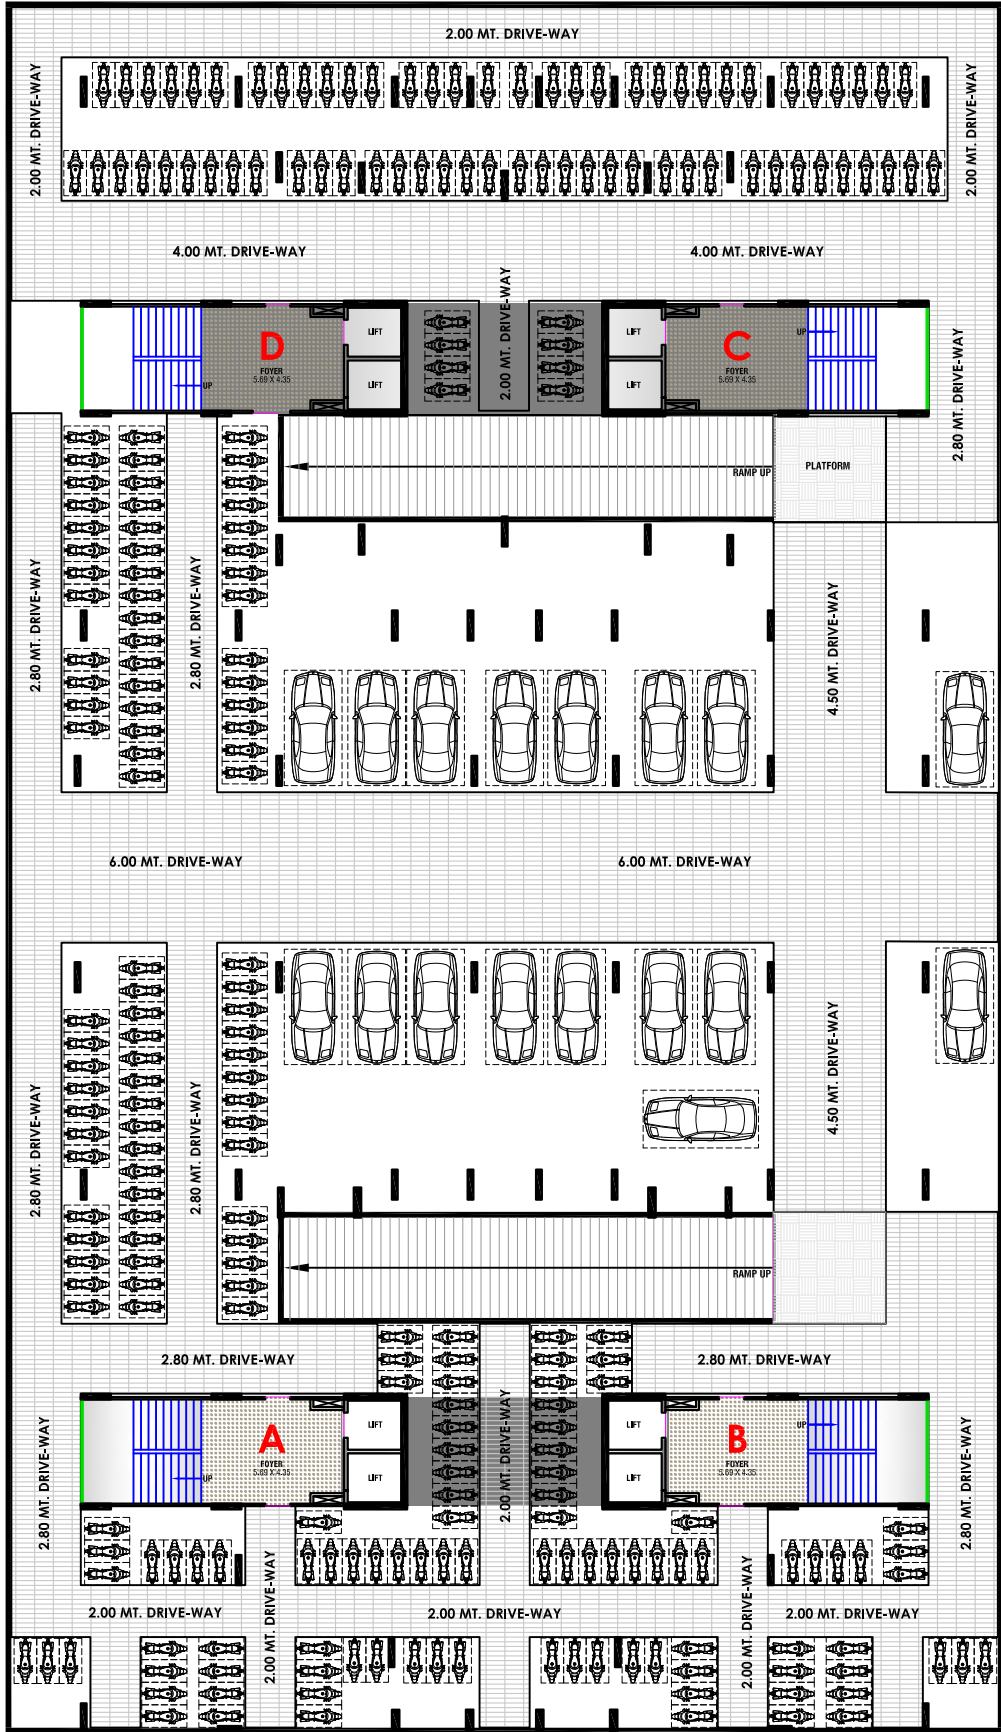


18.00 MT. WIDE T.P.S. ROAD

1ST BASEMENT PARKING LAYOUT PLAN

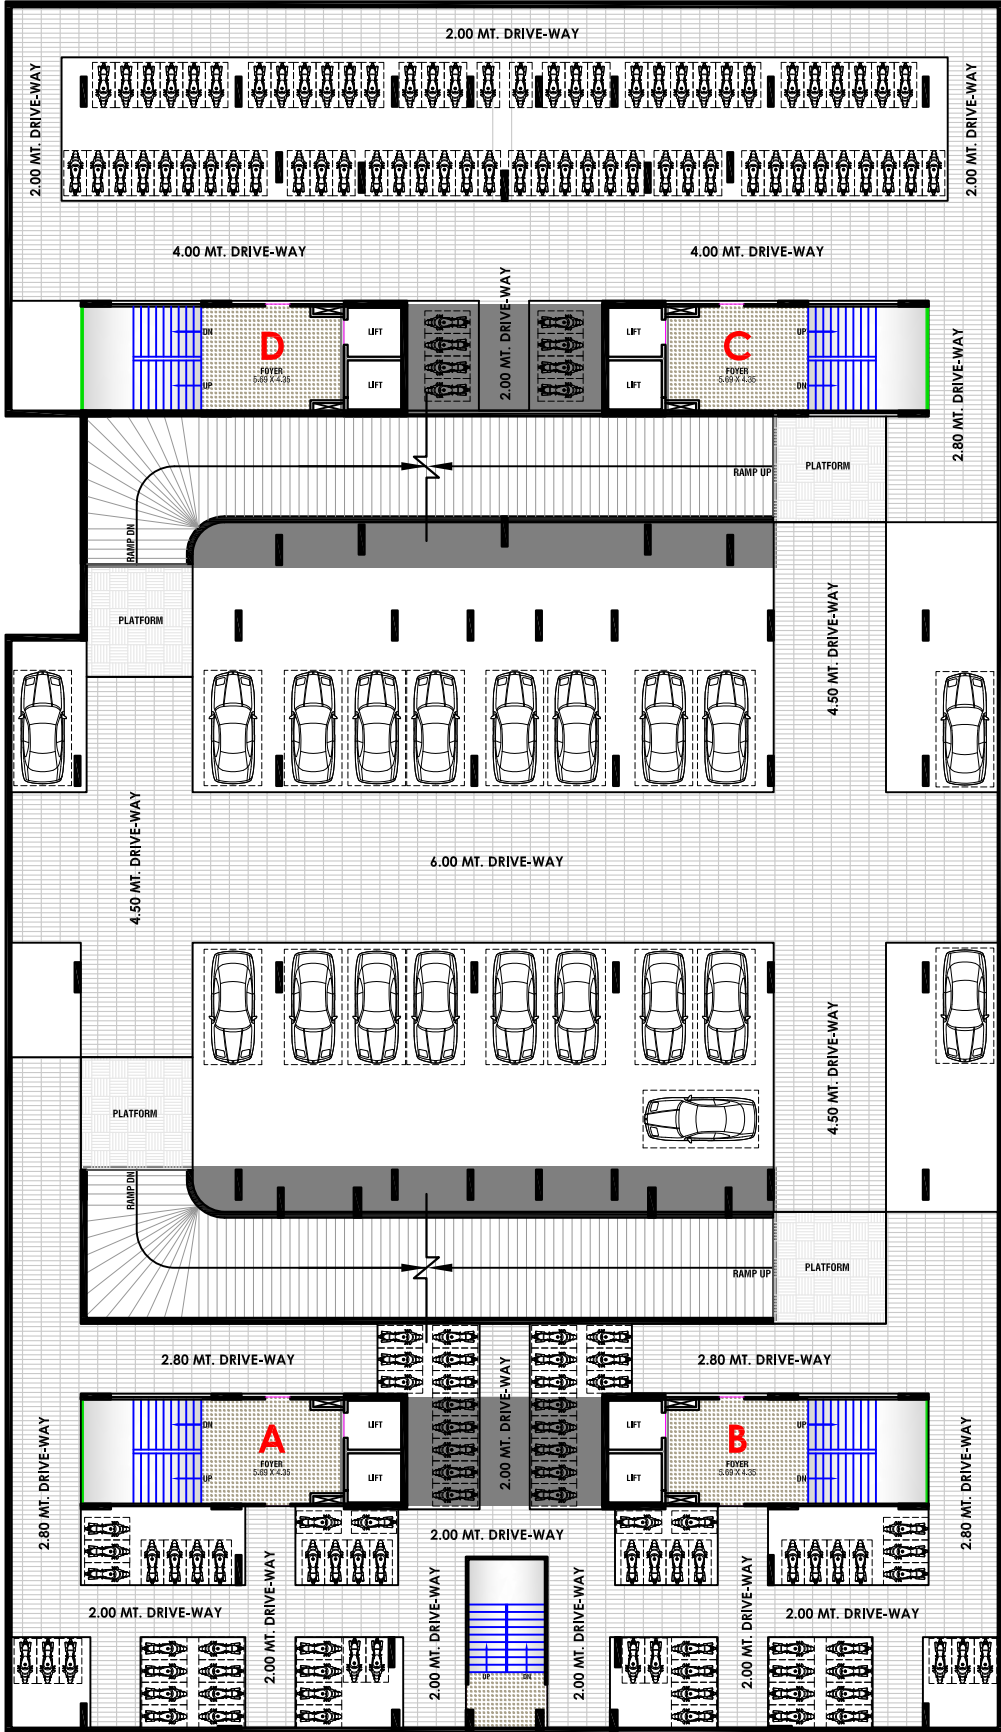




18.00 MT. WIDE T.P.S. ROAD

GROUND FLOOR LAYOUT PLAN

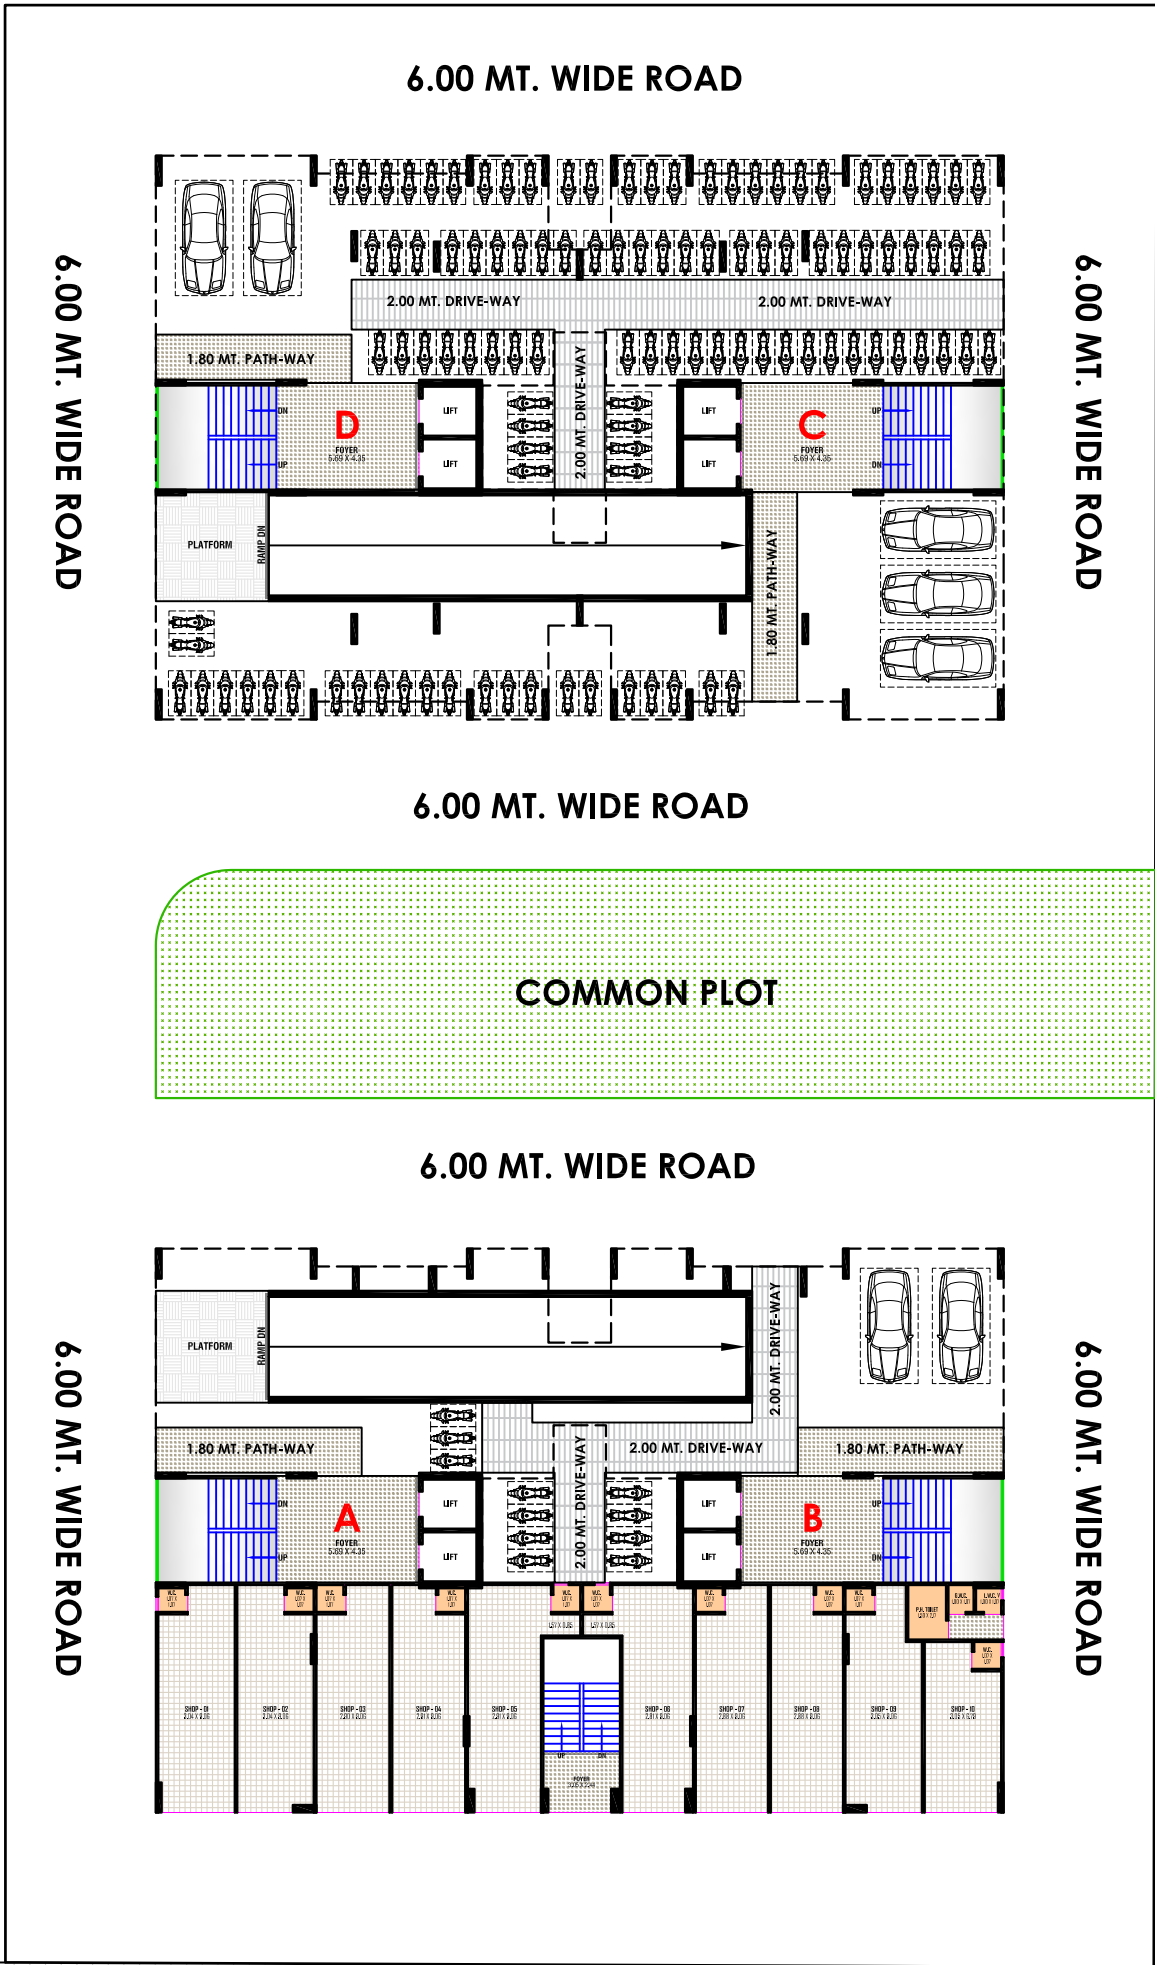


FIRST FLOOR LAYOUT PLAN

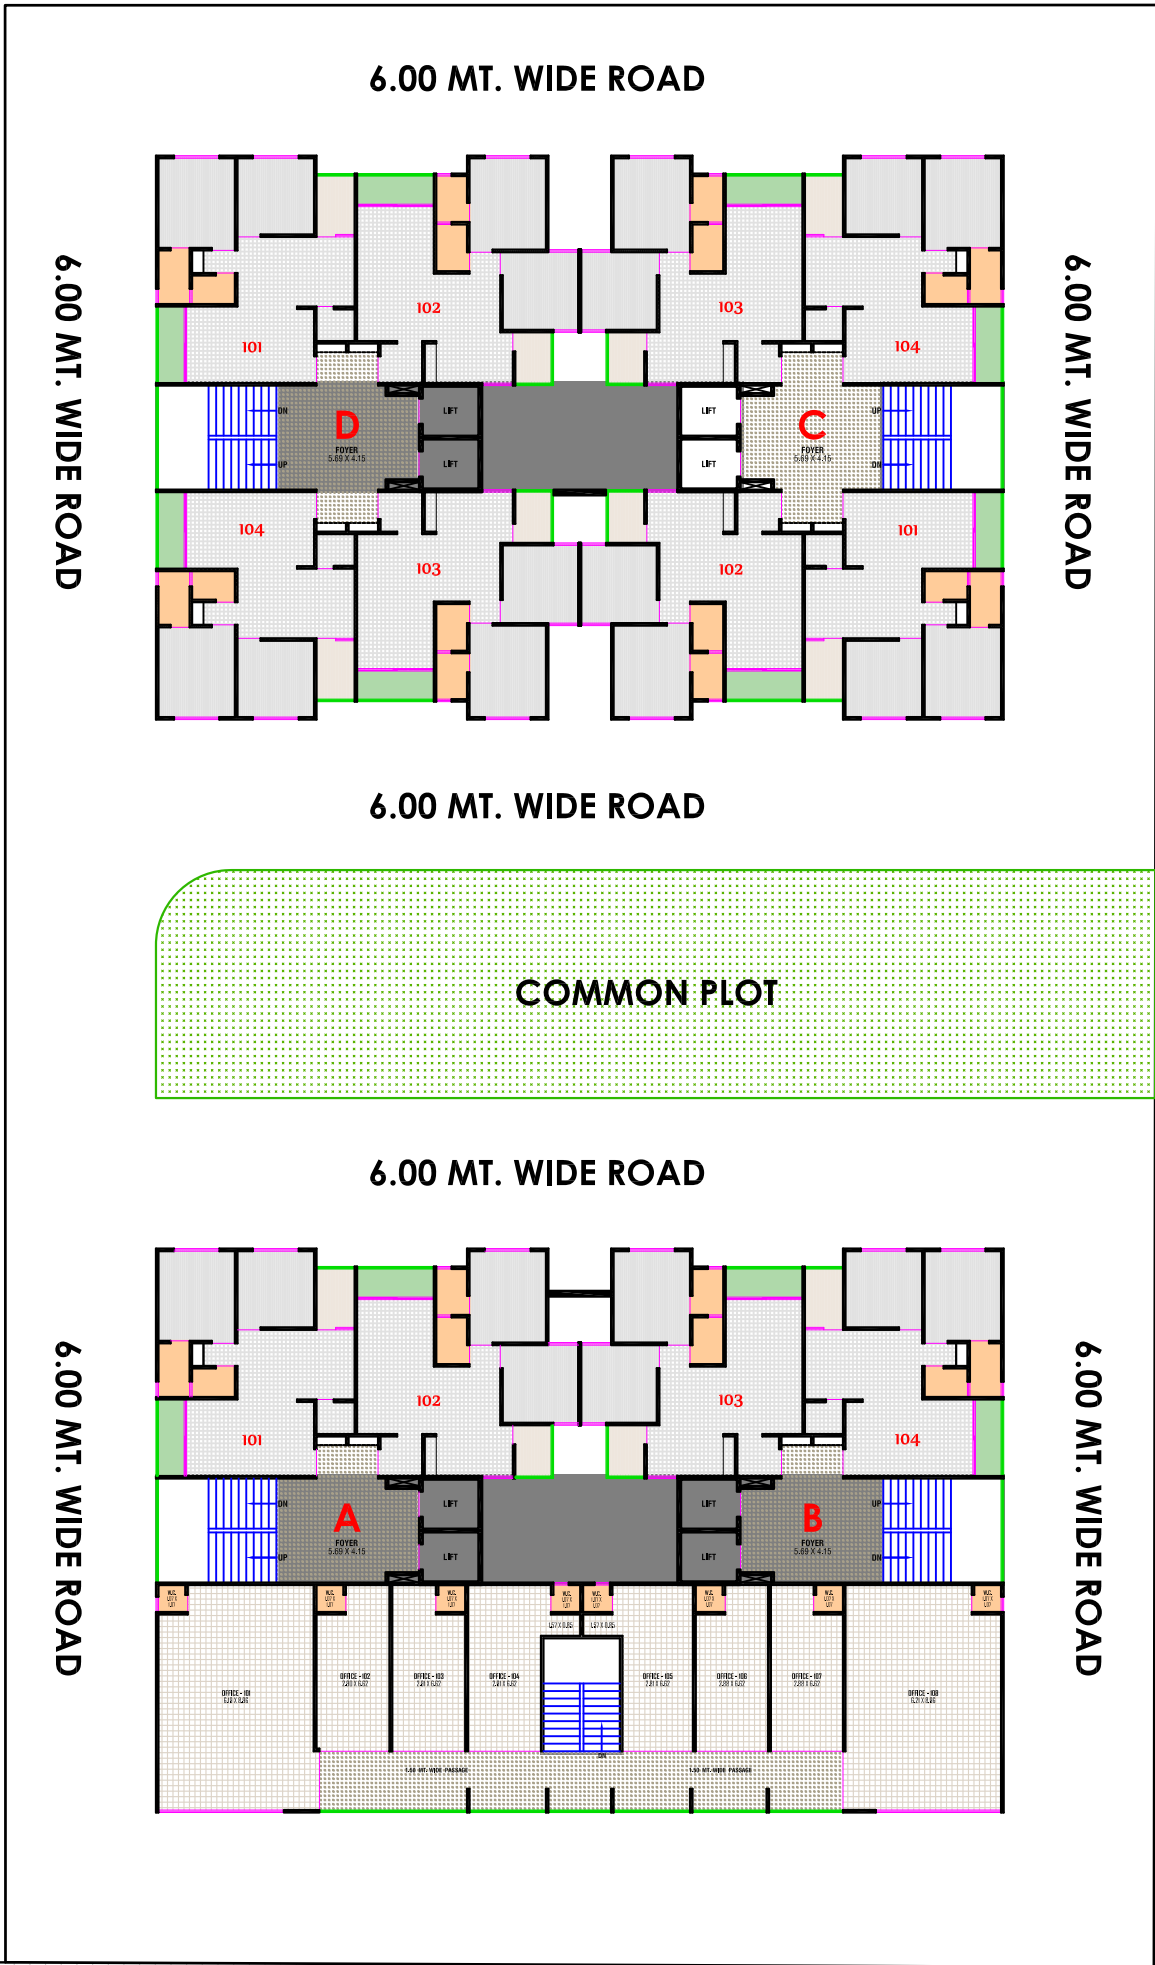

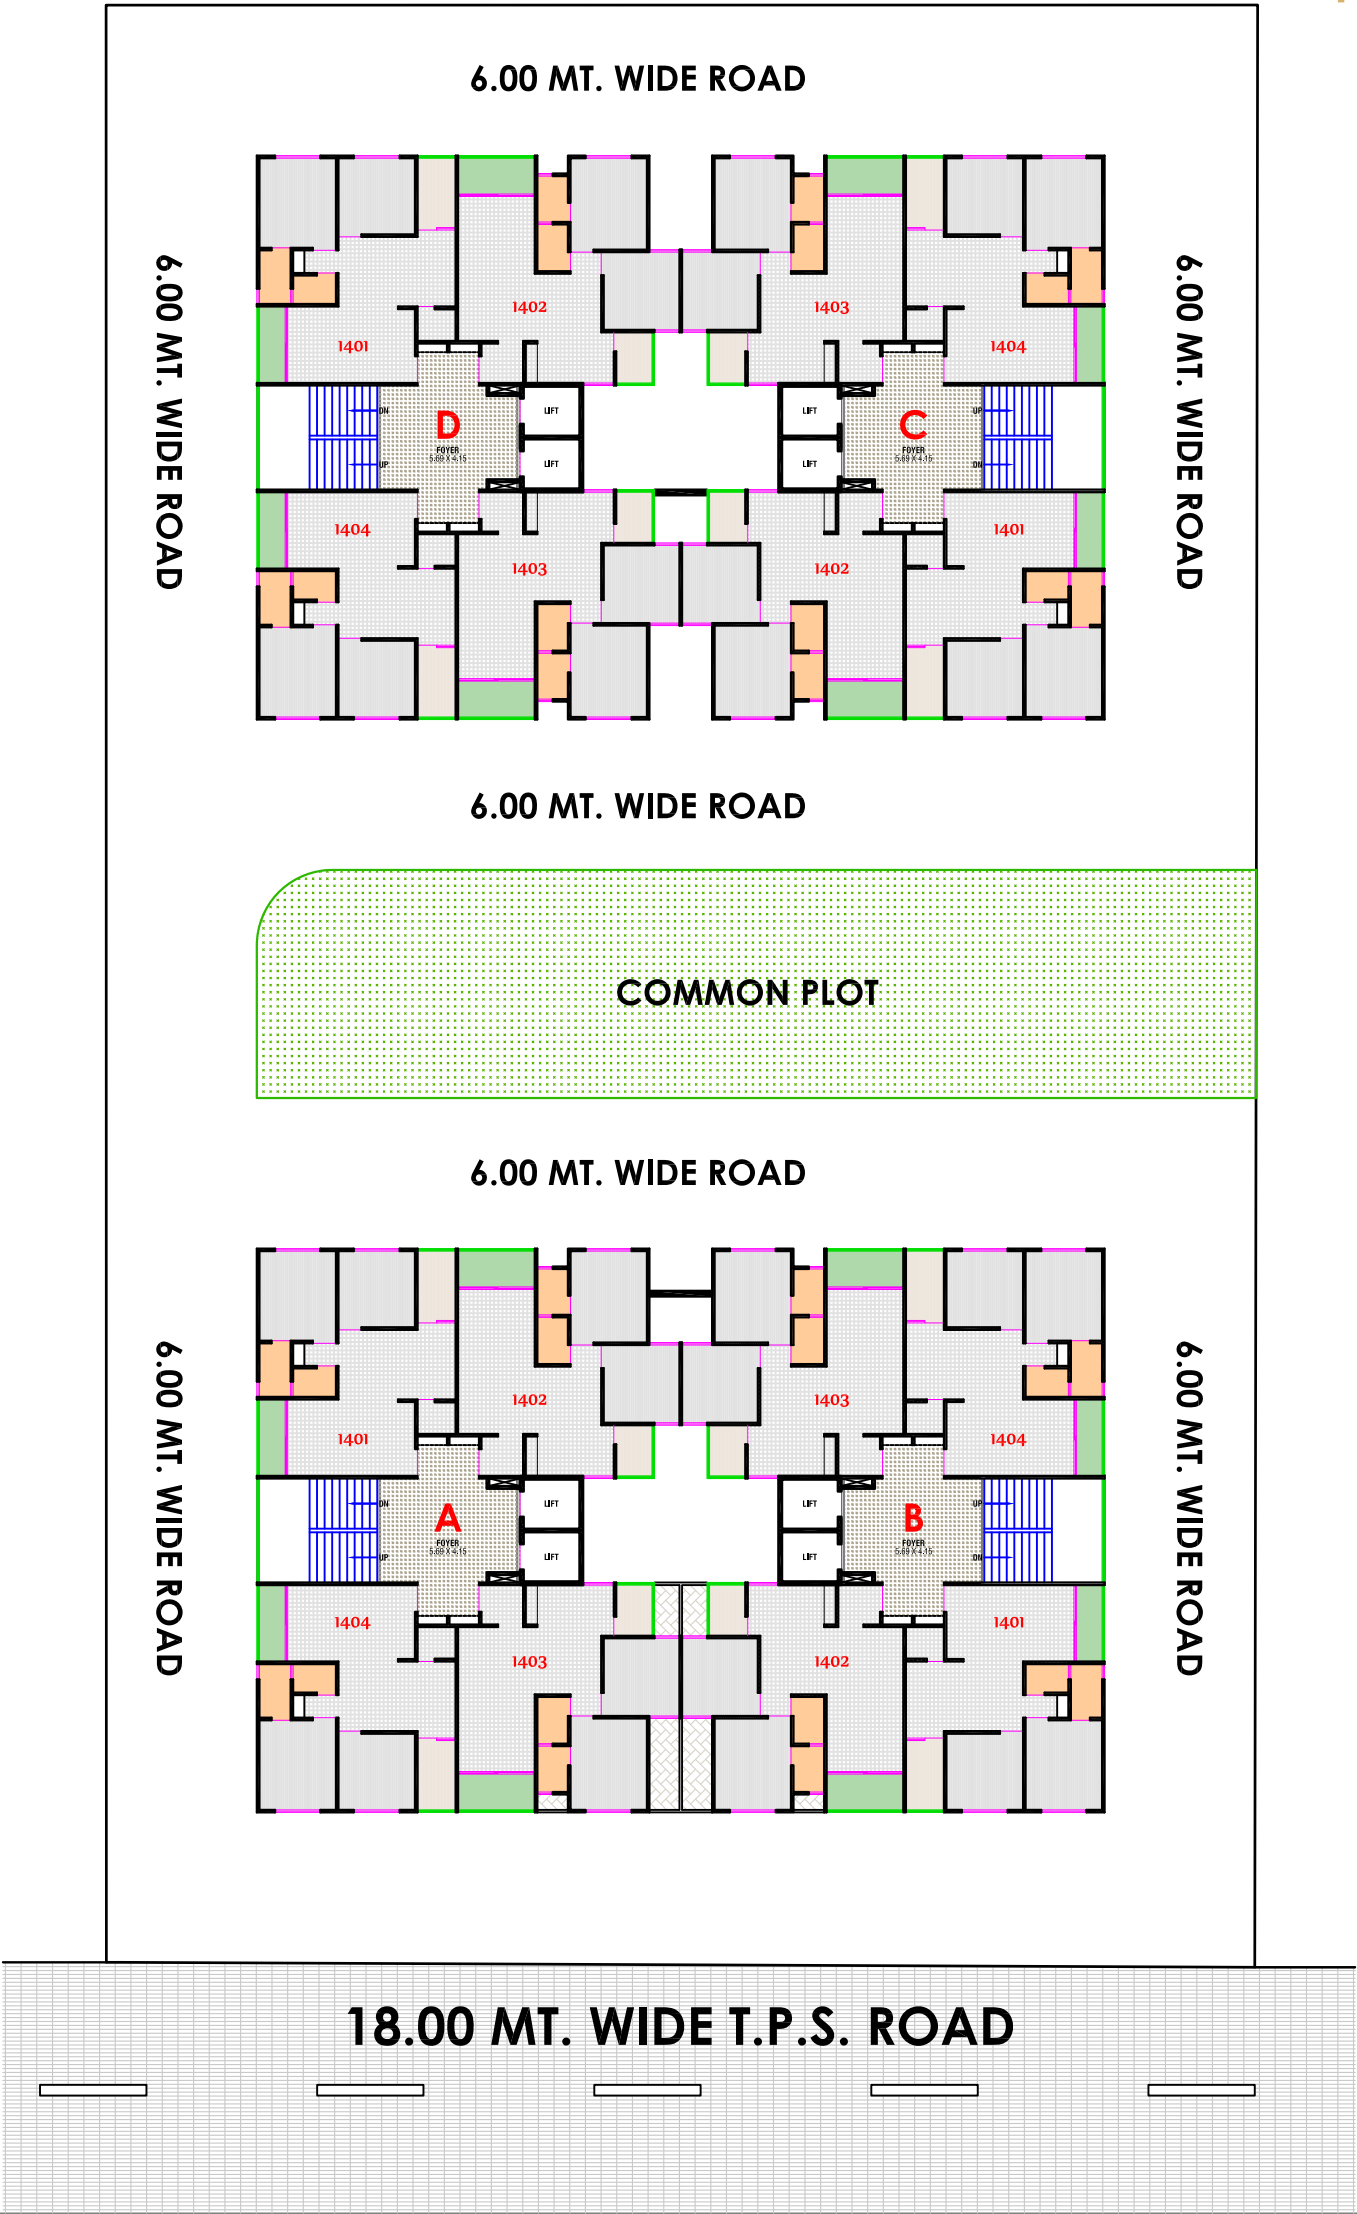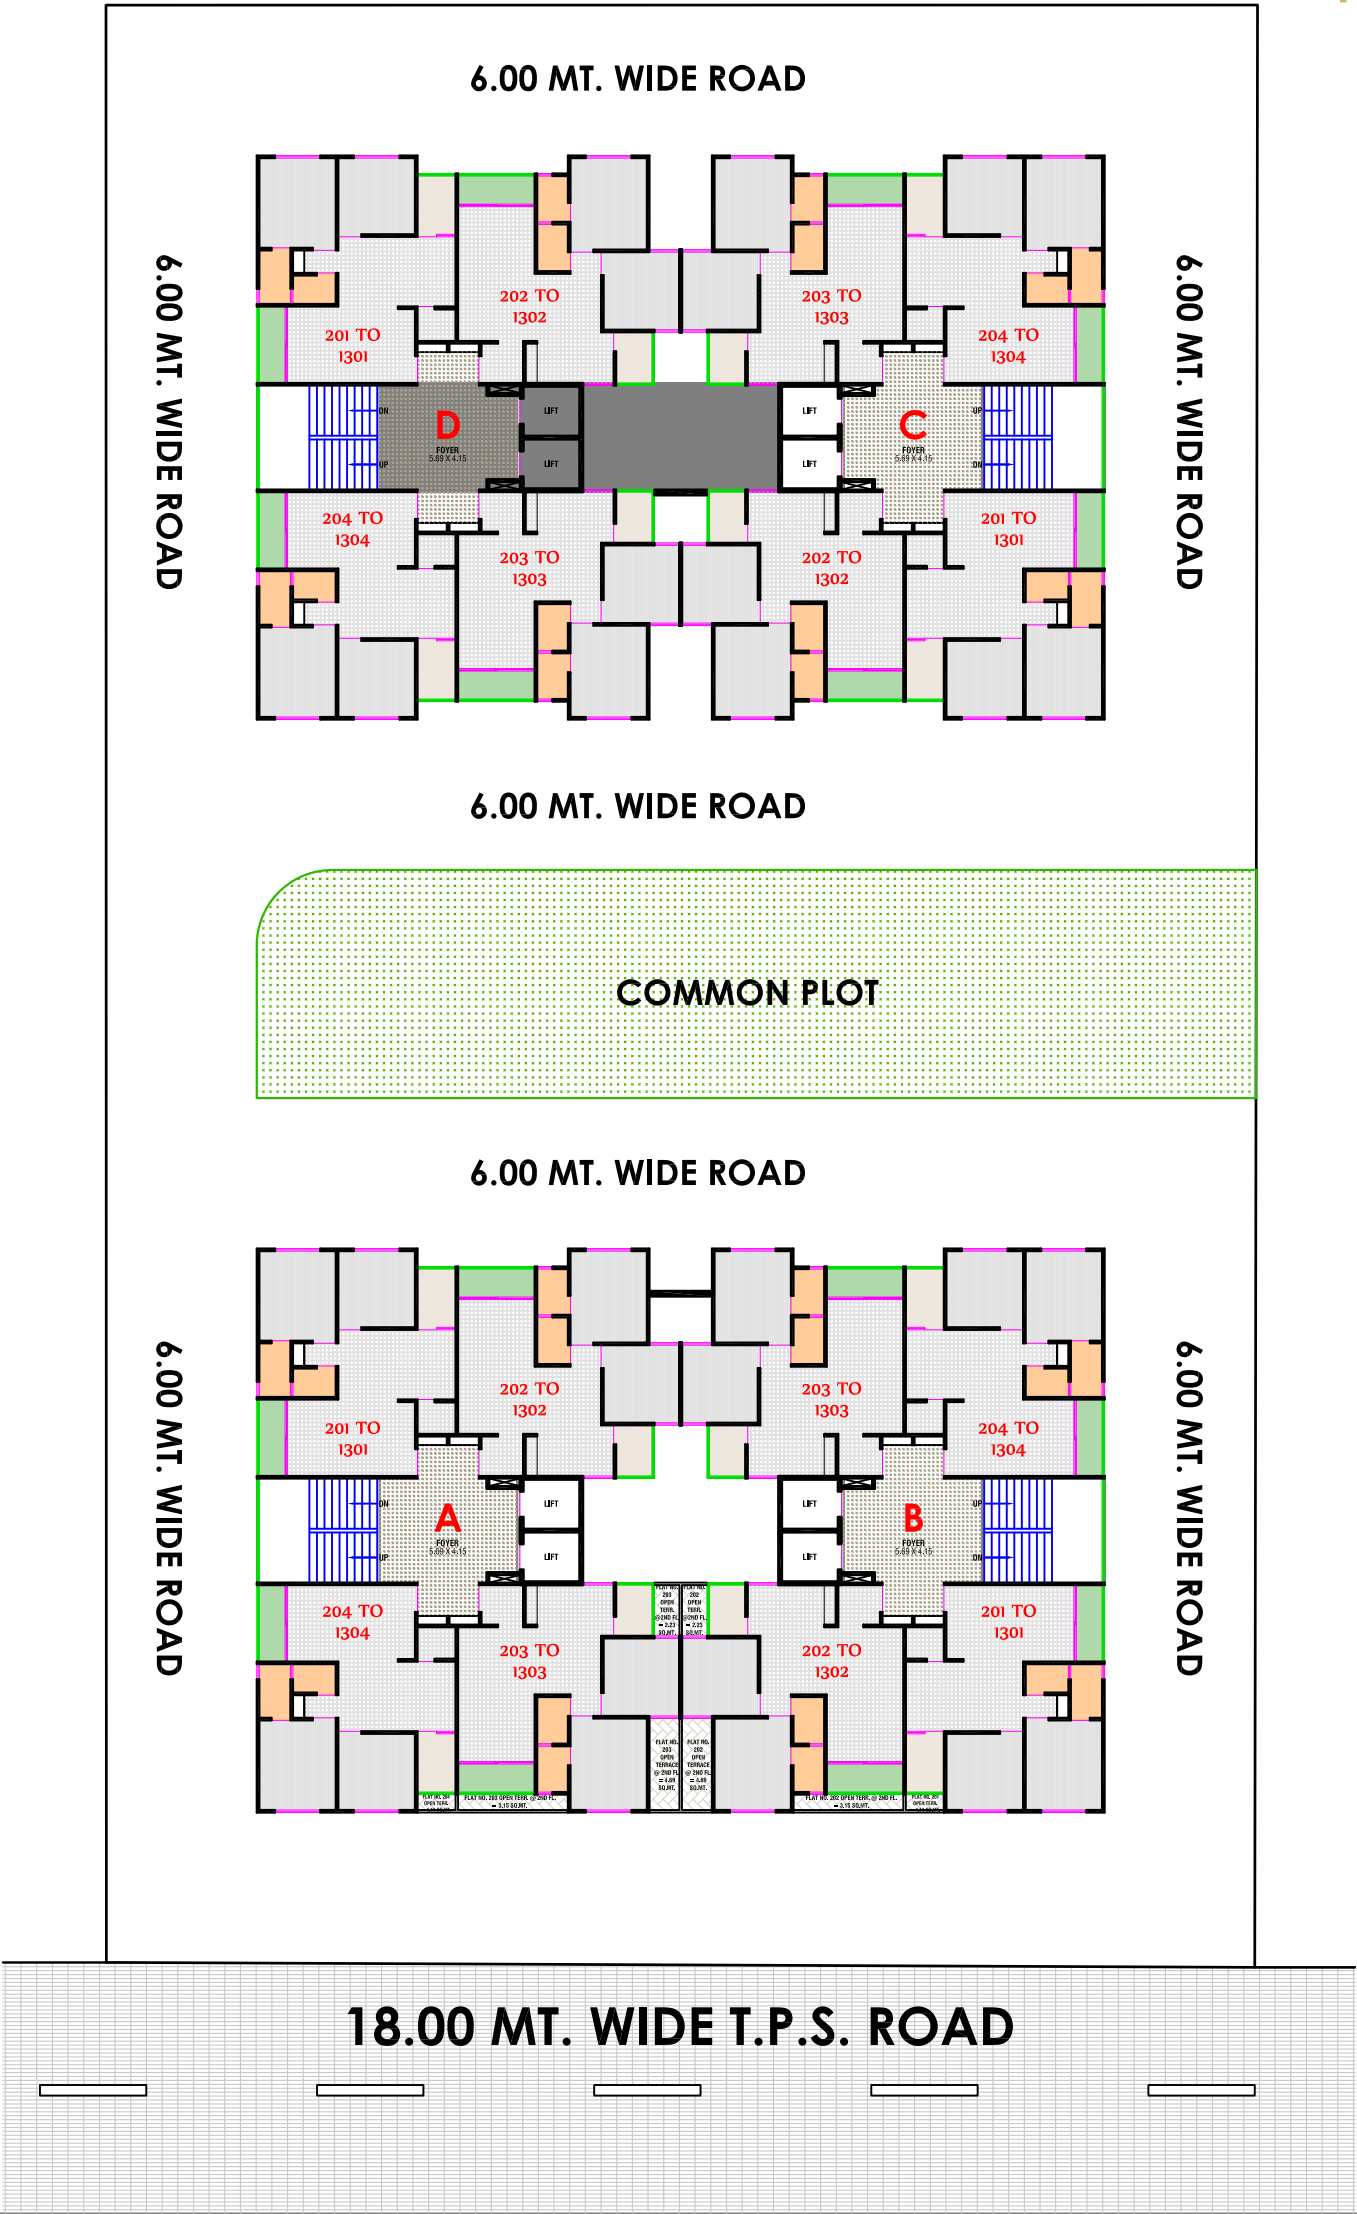


TYPICAL FLOOR PLAN (2ND TO 13TH)

(BLOCK :- A,B,C,D)

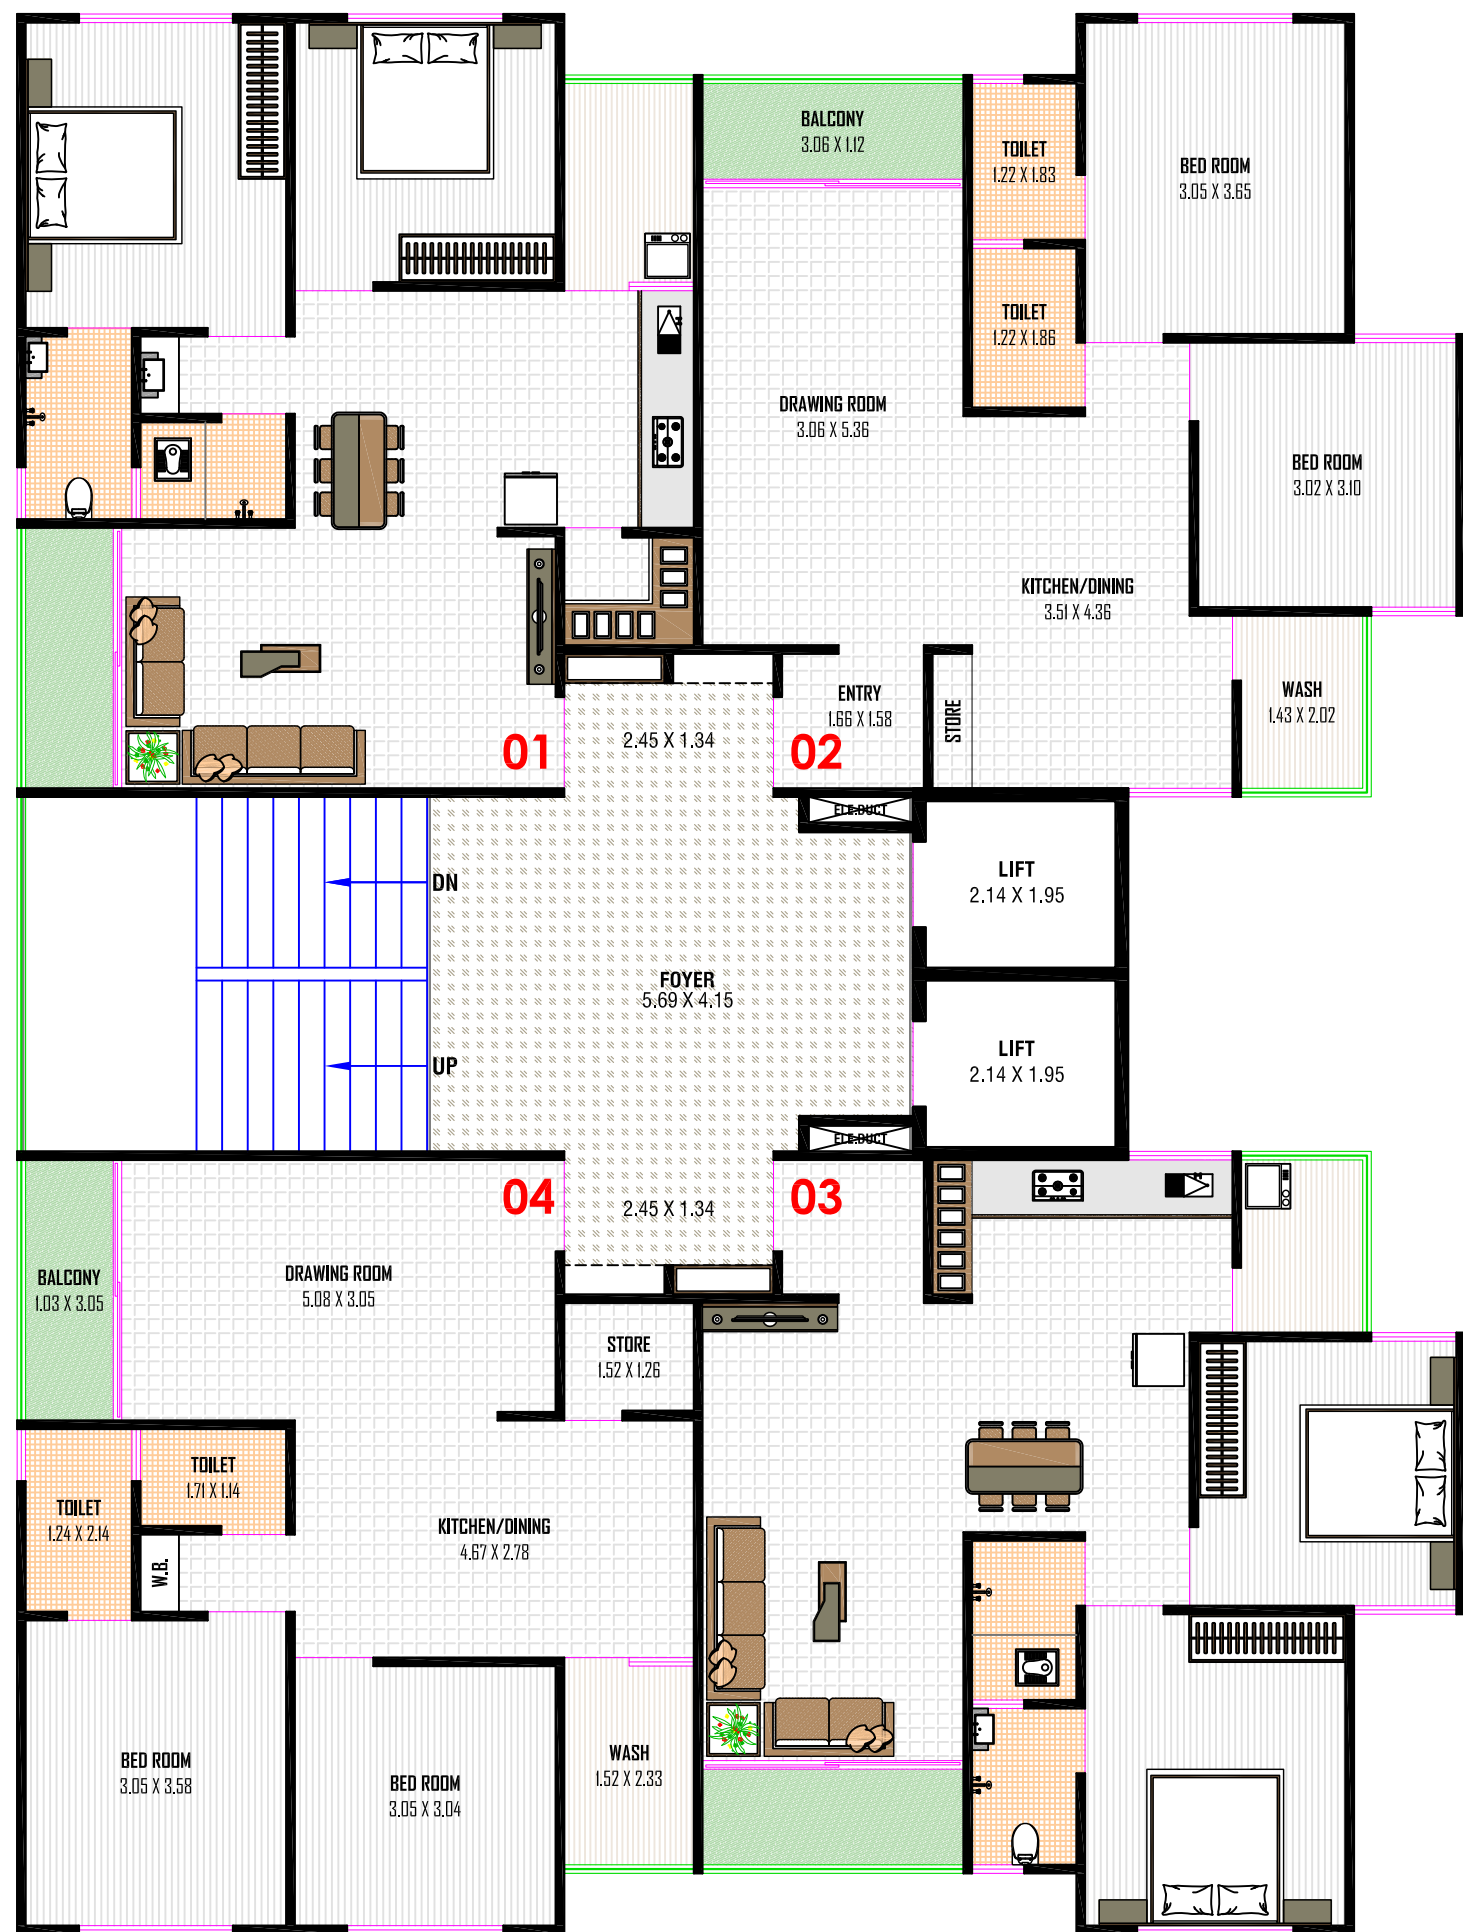

14TH FLOOR PLAN

(BLOCK :- A,B,C,D)

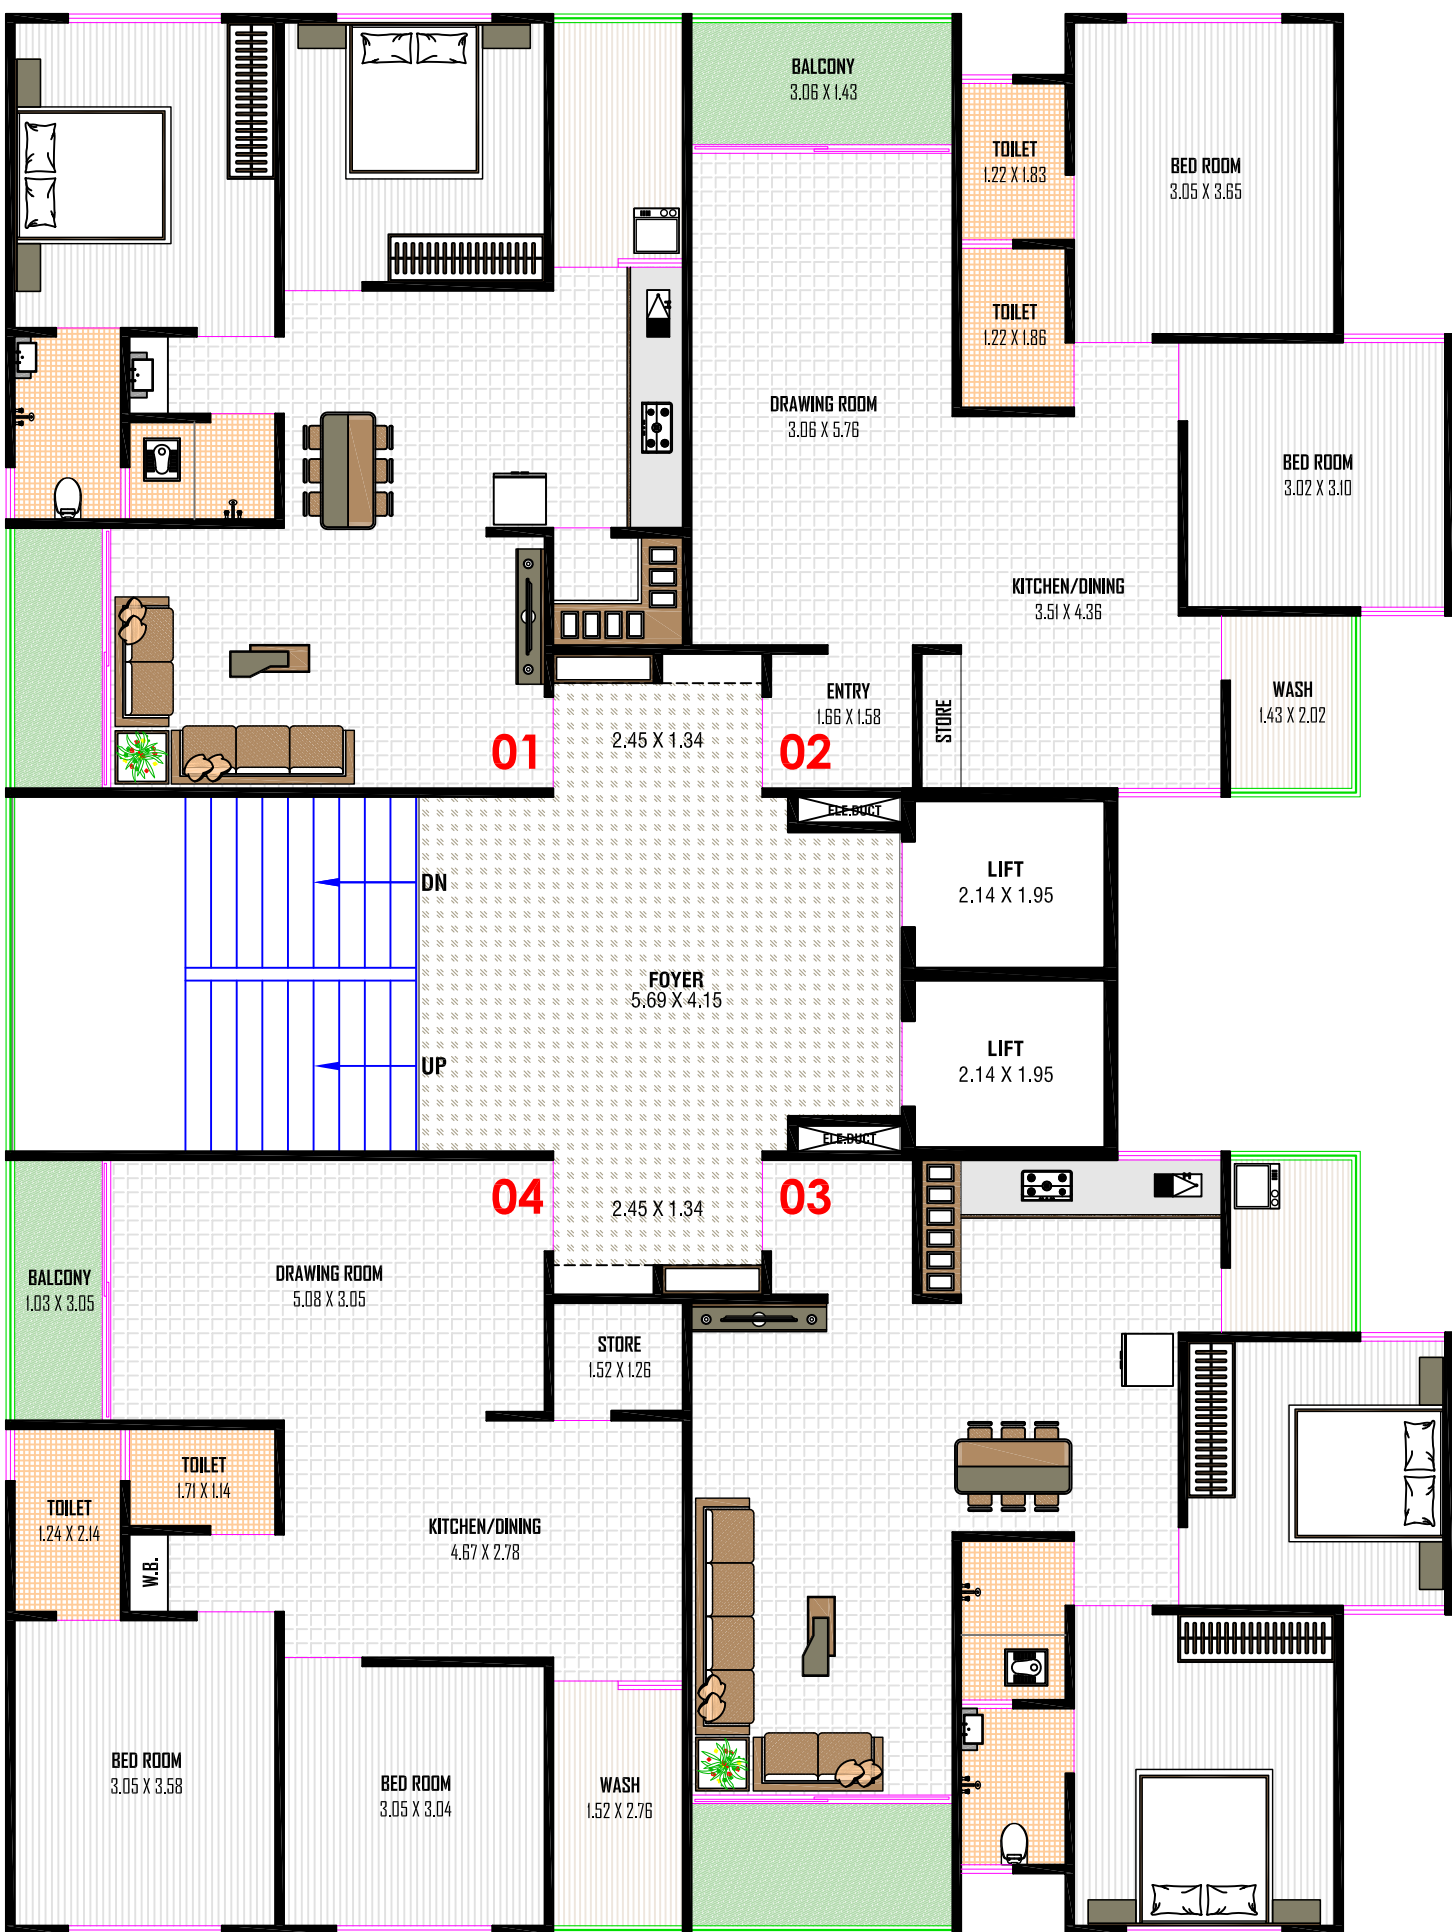

AMENITIES



SECURITY CABIN WITH GATE



CCTV CAMERA



SOLAR PANEL



AUTOMATIC LIFTS



24 HOURS WATER SUPPLY



24 HRS. SECURITY



FIRE SYSTEM

SPECIFICATION



STRUCTURE

Earthquake resistance
RCC frame structure work



FLOORING

Vitrified tiles flooring in entire flat



KITCHEN

Granite platform with S.S. sink &
tiles dado up to lintel level in kitchen



DOORS

Decorative main door & other flush doors.



WINDOWS

All windows in alluminium
section with granite frame, standard quality window glass.



ELECTRIFICATION

Concealed I.S.I. copper wiring with
standard accessories



WALL FINISH

External double coat sand face plaster with
acrylic paint Internal mala plasterwith wall putty




TERRACE

China mosaic flooring with water proofing

SITE ADDRESS :
Nest Infinity, B/S. Bhojaldham Residency,
Pip School Road, Nikol, Ahmedabad - 382350

CONTACT :
+91 99989 77087

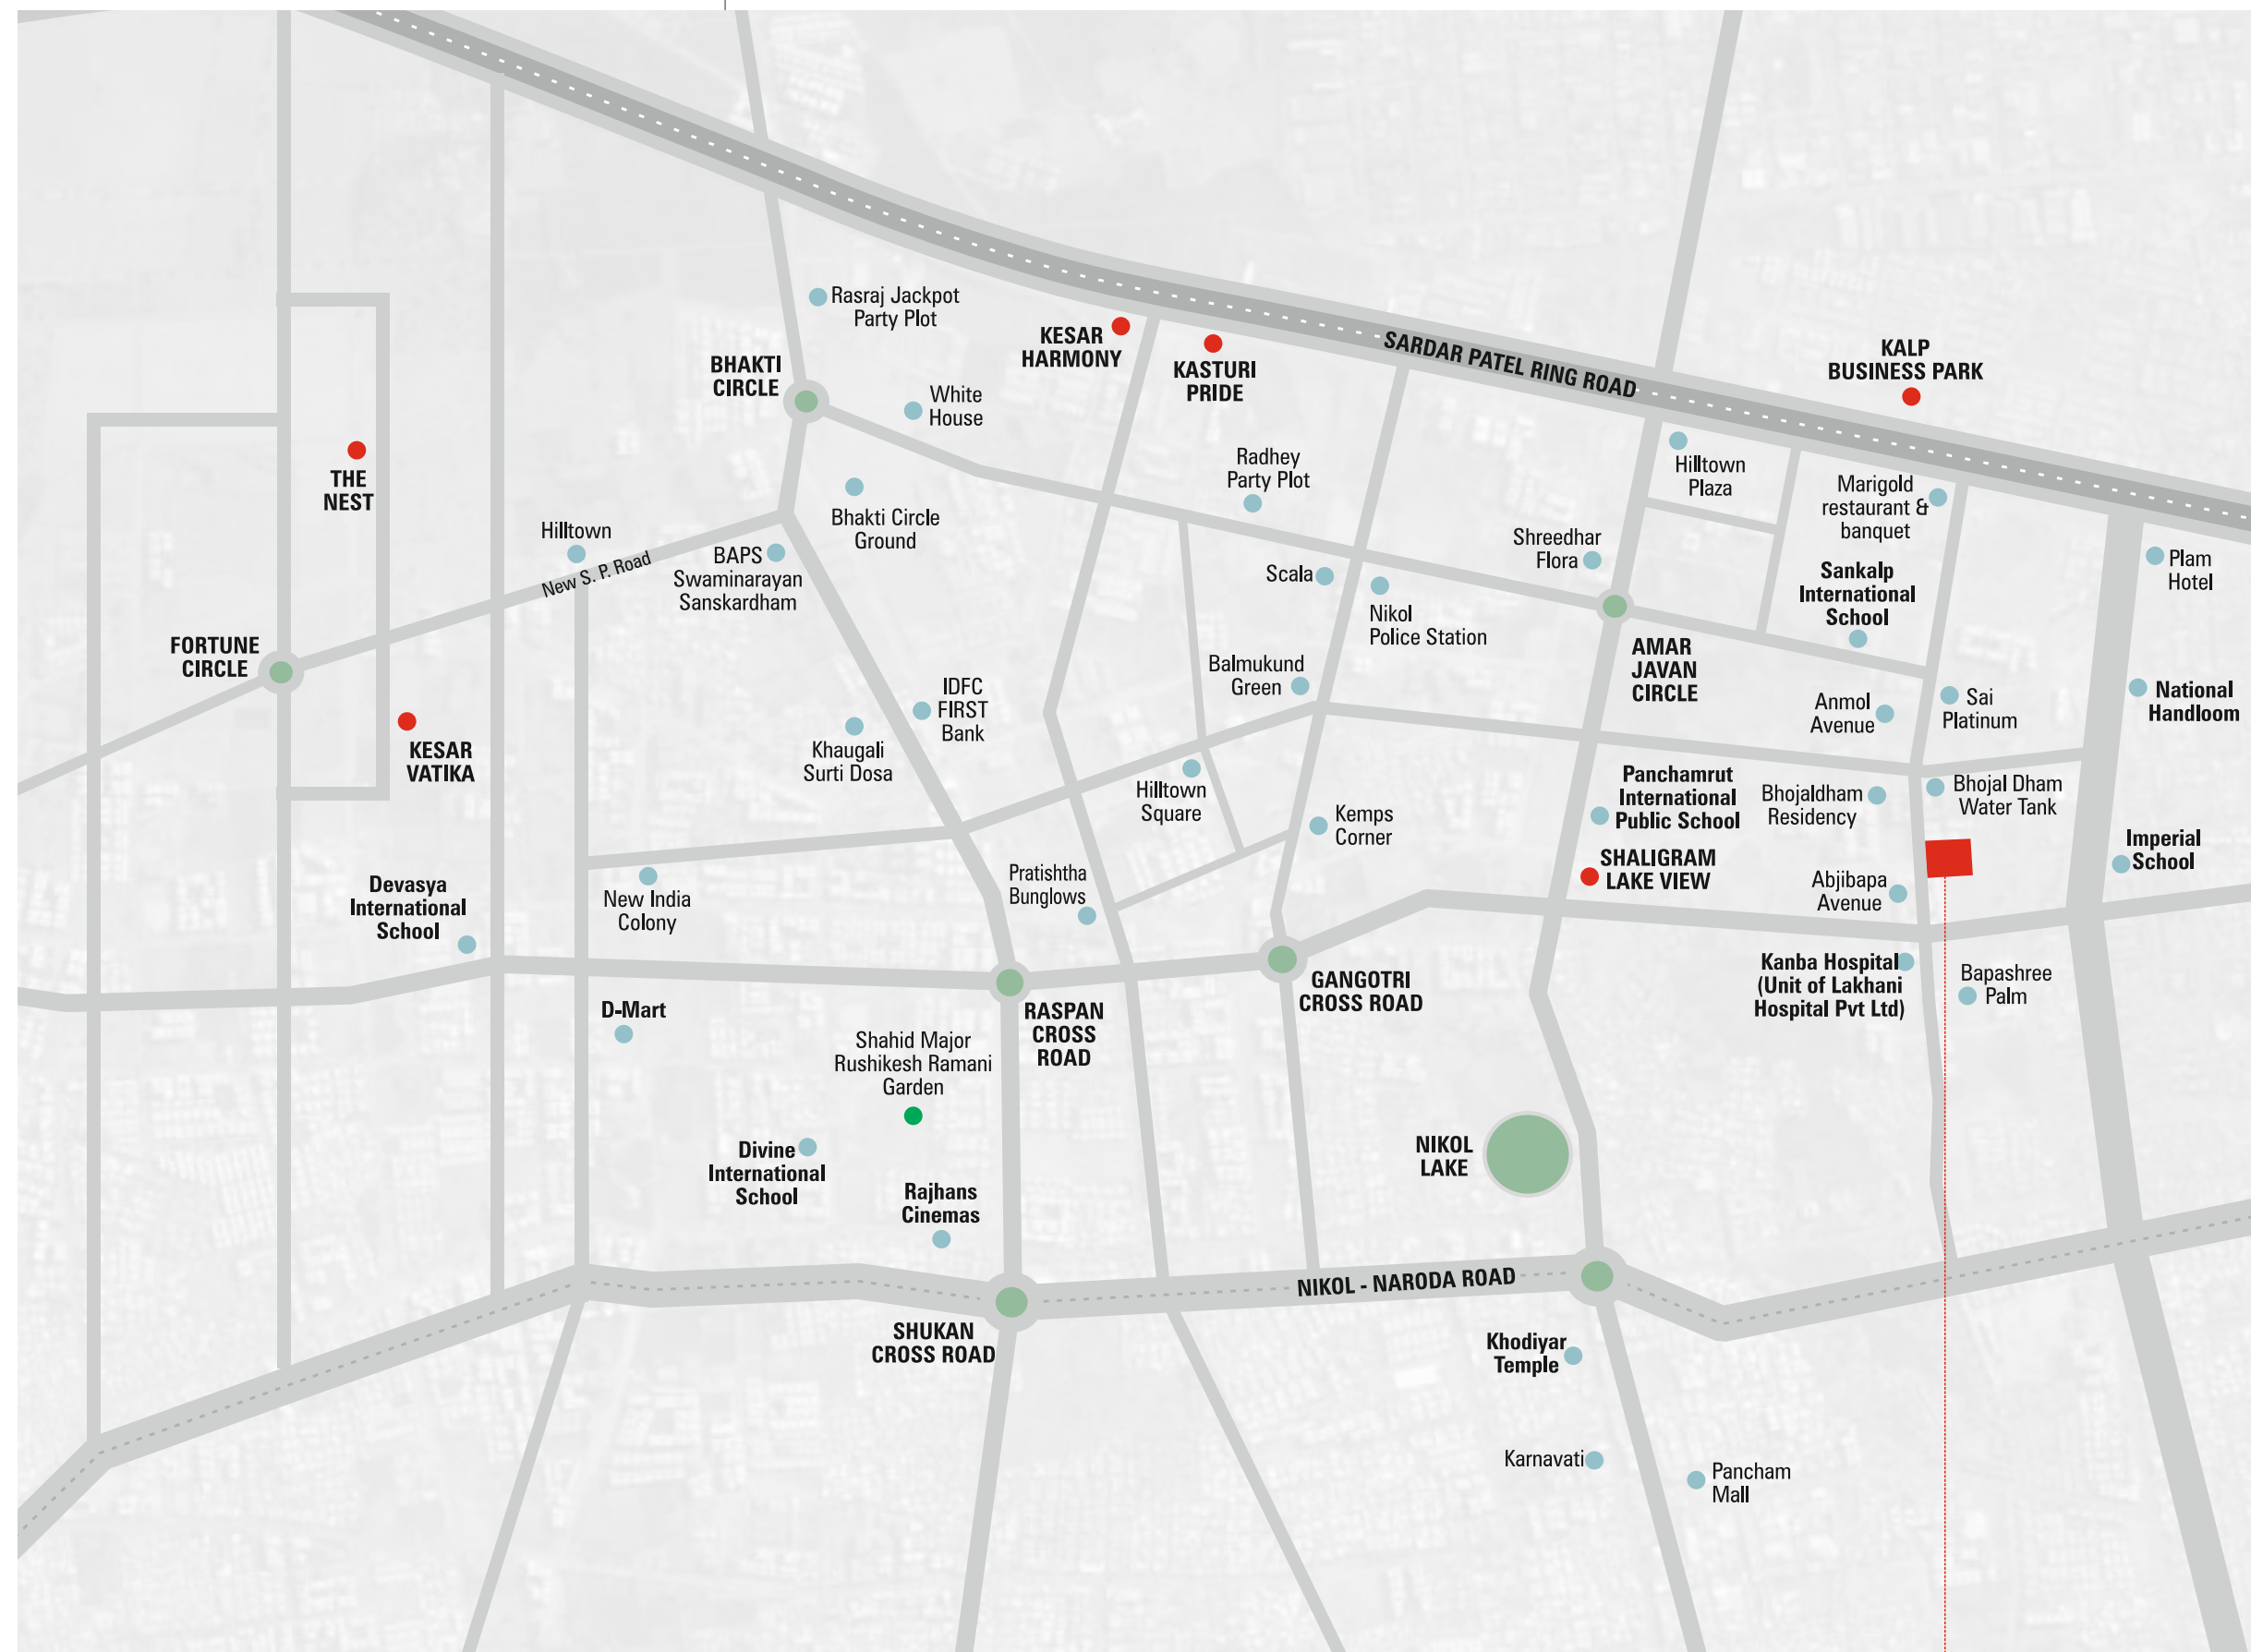


Developer
Radhe Corporation

Architect
Z-AXIS ARCHITECTS

Structural
AMU CONSULTING ENGINEERS

SCAN FOR LOCATION

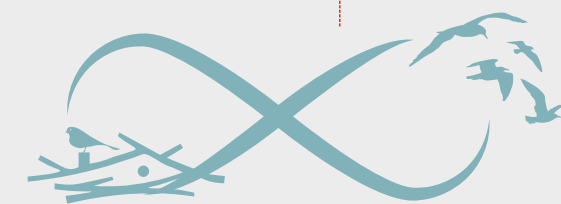

NEST INFINITY

RERA REG. NO. : PR/GJ/AHMEDABAD/AHMEDABAD CITY/AUDA/MAA10232/240522
Website: www.gujrerar1.gujarat.gov.in