
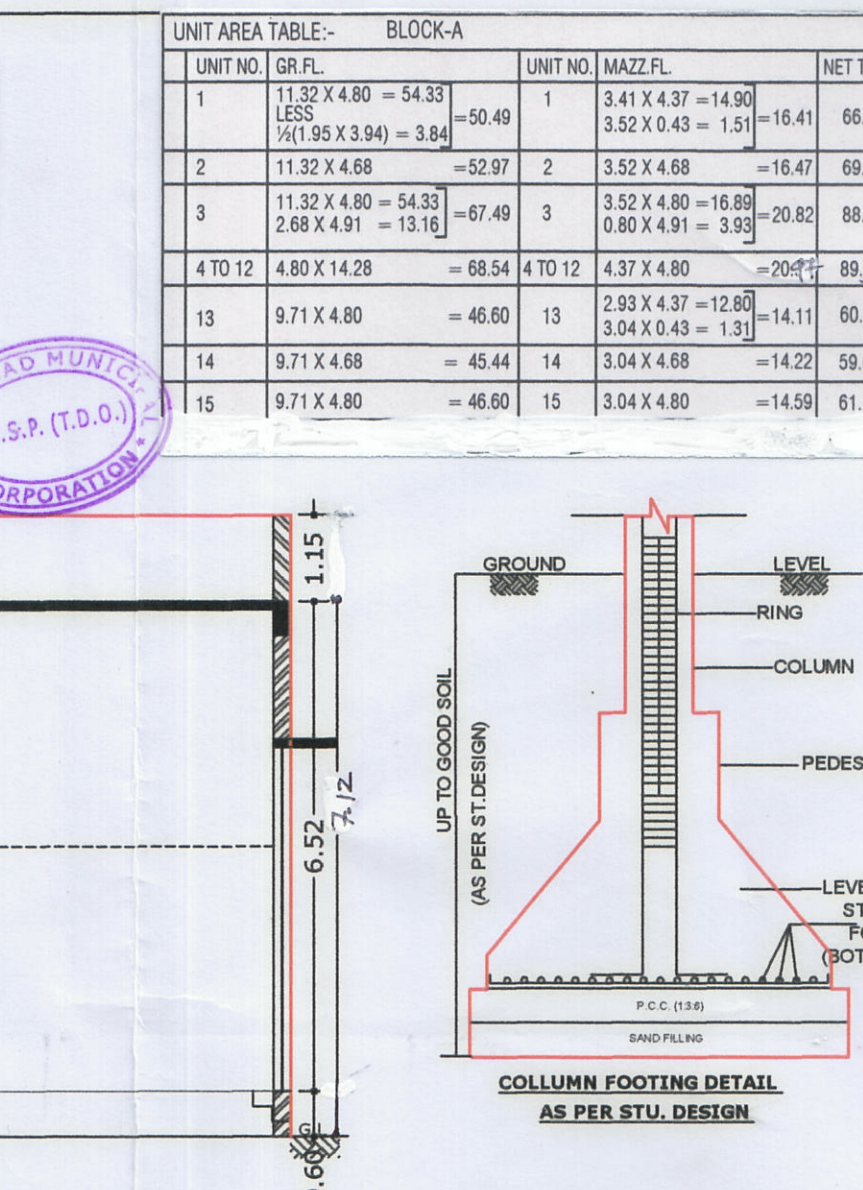
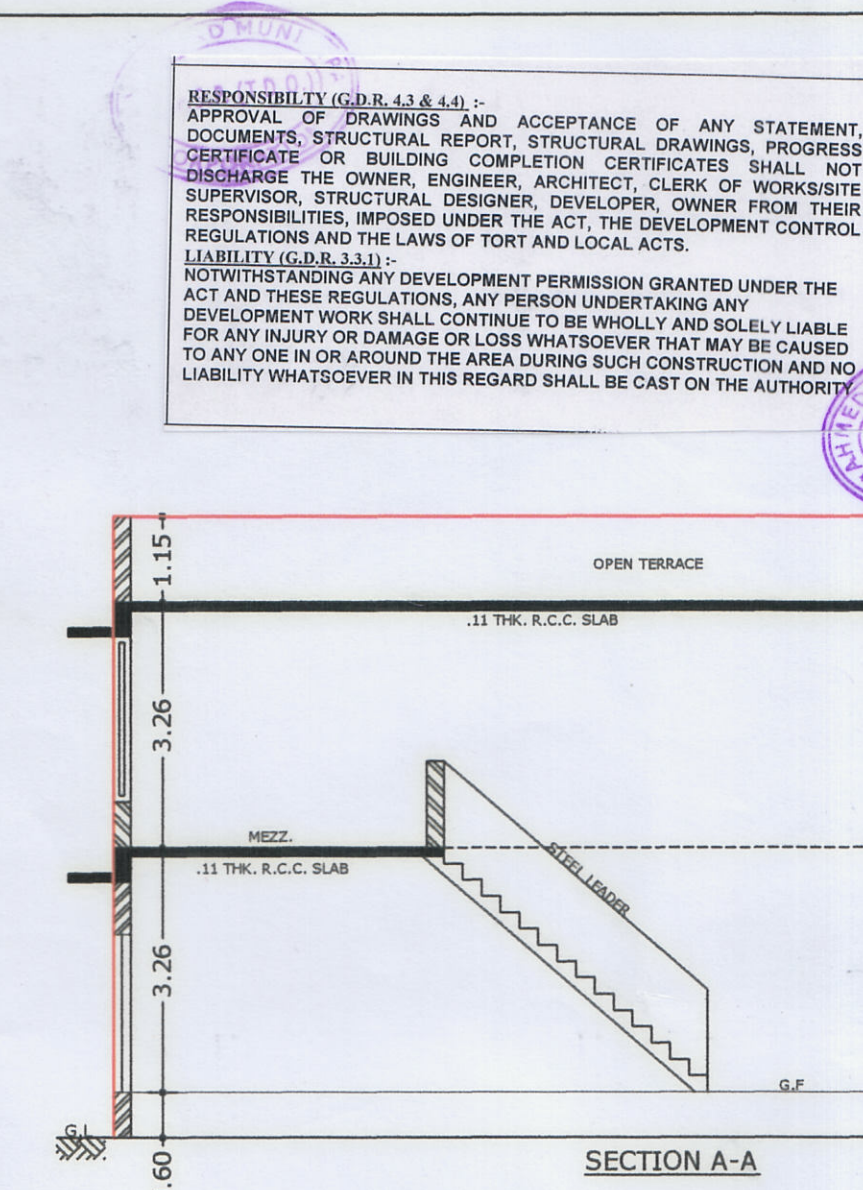


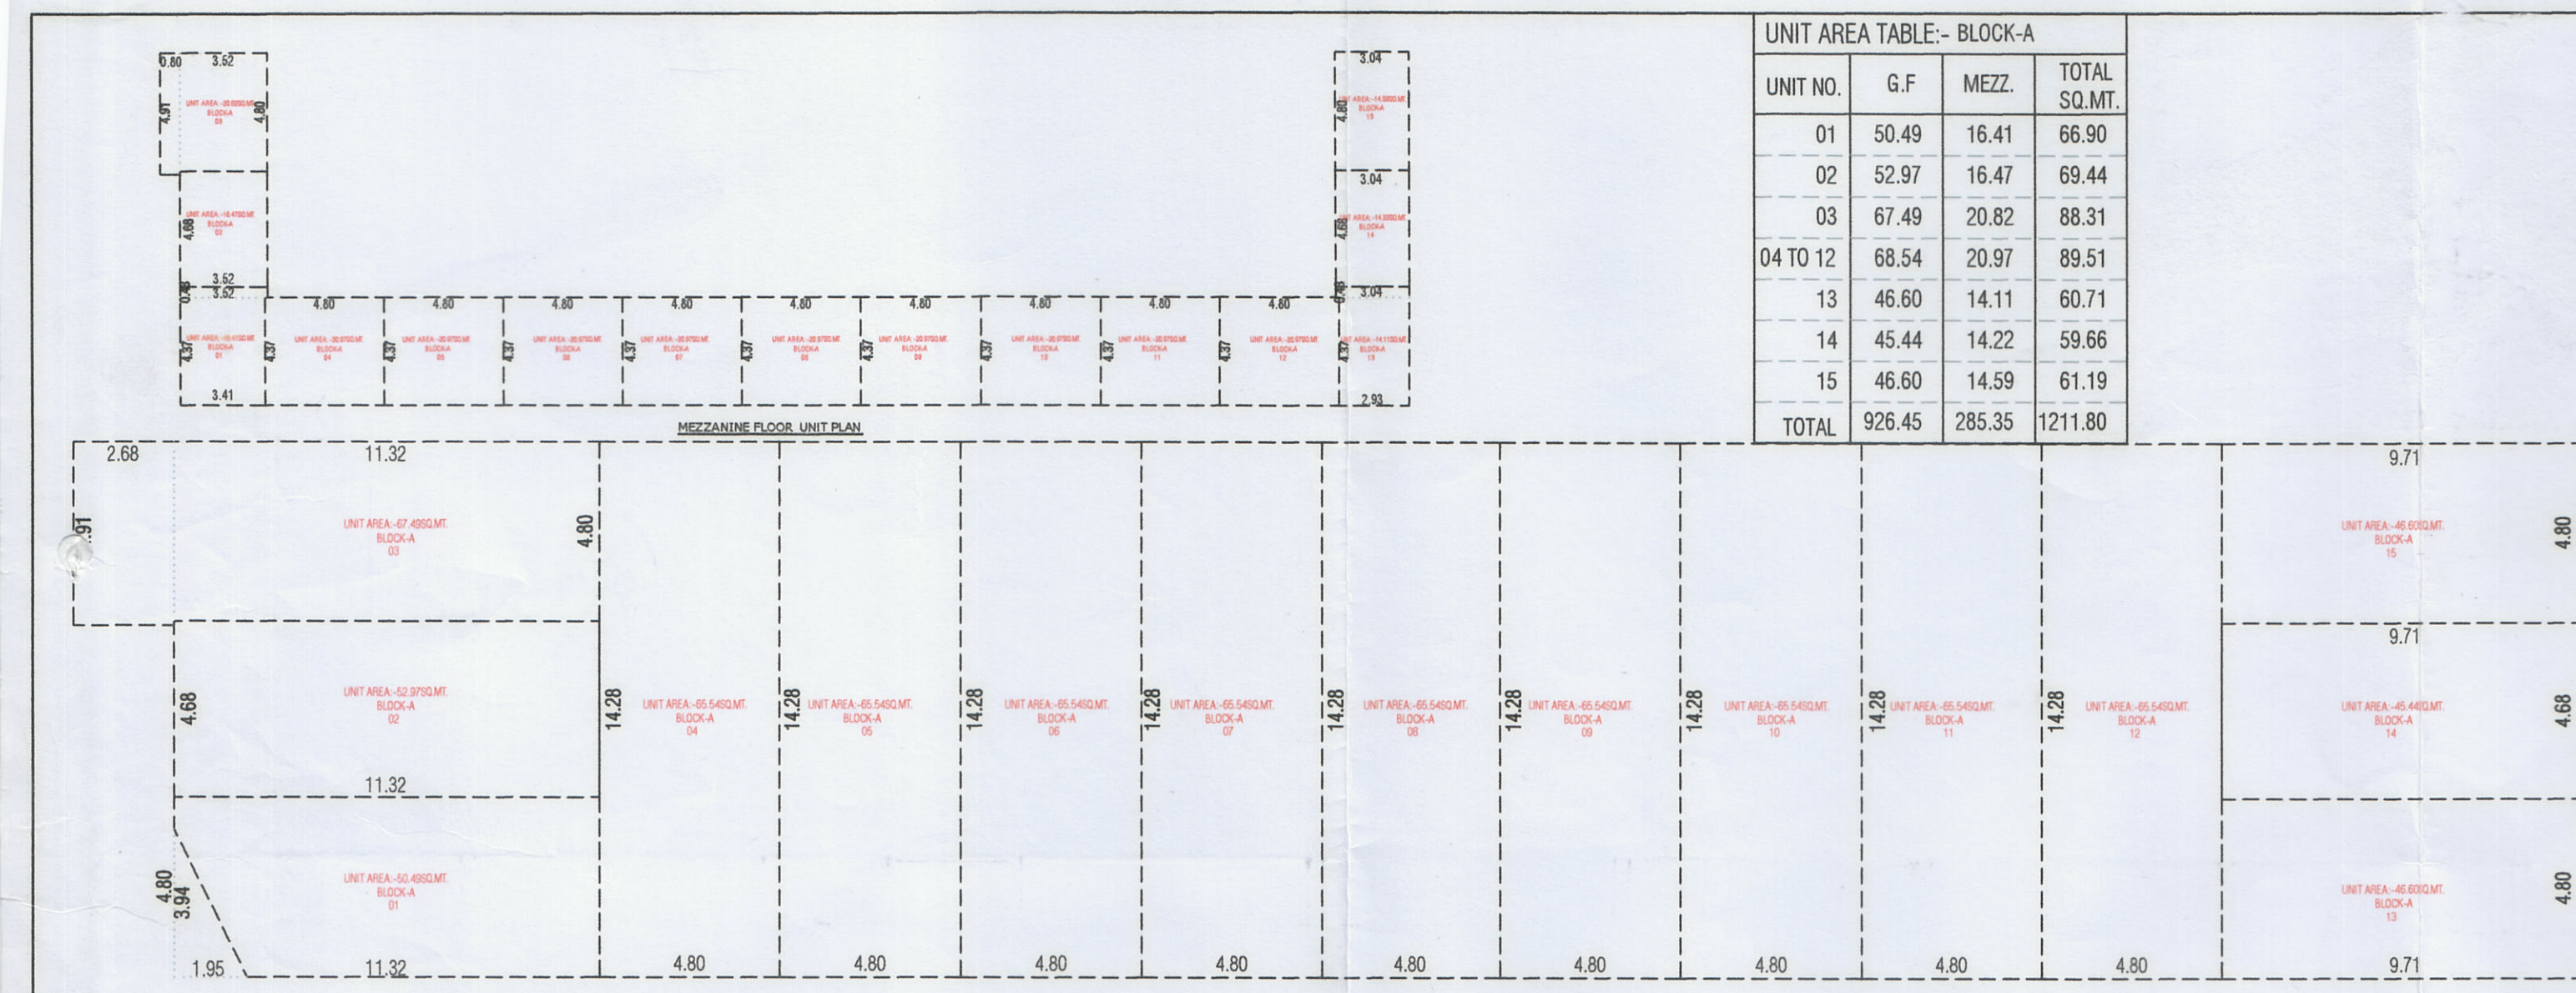

BUILT-UP & F.S.I. AREA CAL. : GROUND FLOOR

NO.	DESCRIPTION	AREA (SQ.M)
1.	66.91 X 14.28	= 955.47
2.	2.68 X 3.95	= 10.59
3.	2.68 X 5.42 X 1	= 14.52
TOTAL		= 980.58

NET AREA = 955.47 - 28.95 = 926.52 SQ.M

BUILT-UP & F.S.I. AREA CAL. : Mezzanine Floor

NO.	DESCRIPTION	AREA (SQ.M)
1.	3.04 X 14.28 X 1	= 43.41
2.	42.97 X 4.37 X 1	= 187.78
3.	4.32 X 14.28 X 1	= 61.69
TOTAL		= 292.88

NET AREA = 292.88 - 7.49 = 285.39 SQ.M

BUILDING PLAN SHOWING PROP. INDUSTRIAL SHED ON F.P. NO-4, O.P. NO-4, SUR NO-305, DRAFT TPS NO-108 (RAMOL), VILLAGE-RAMOL, TA-CITY(EAST), DIST-ABAD.

TYPE:-A (01 TO 15) SHEET NO:-02

SCALE : 1 C. M. = 1 MT.

ZONE : INDUSTRIAL GEN. USE : INDUSTRIAL SHED

B.A. AREA TABLE	IN SQ. MT.
PROP. B. A. ON GROUND FLOOR	926.52
PROP. B. A. ON MAZZANINE FLOOR	285.39
TOTAL PROP. B. A.	1211.91

F.S.I. AREA TABLE	IN SQ. MT.
PROP. F.S.I. ON GROUND FLOOR	926.52
PROP. F.S.I. ON MAZZANINE FLOOR	285.39
TOTAL PROP. F.S.I.	1211.91

TENA. & FLOOR AREA

FLOOR	USE	EQ. TENA.	FLOOR AREA
GROUND	IND. SHED	15	926.45
MAZZANINE	IND. SHED	---	285.35
TOTAL		15	1211.80

DOOR & WINDOW

SYMBOL	SIZE IN MT.	SYMBOL	SIZE IN MT.
R.S.	3.00 X 2.40	W	2.70 X 1.20
D	1.22 X 2.10	W1	1.22 X 1.20
D2	0.75 X 2.10	V	0.60 X 0.45

M.S STAIR




WIDTH : 1.50 MT. TREAD : 0.30 CM. RISER : 0.16 CM.

COLOUR NOTE

PROP. WORK

NOTE : ALL OUTER WALL 0.23 THICK

NOTE : ENGINEER IS FULLY RESPONSIBLE FOR LIVING OPEN MARGINAL SPACE AND ROAD LINE PORTION

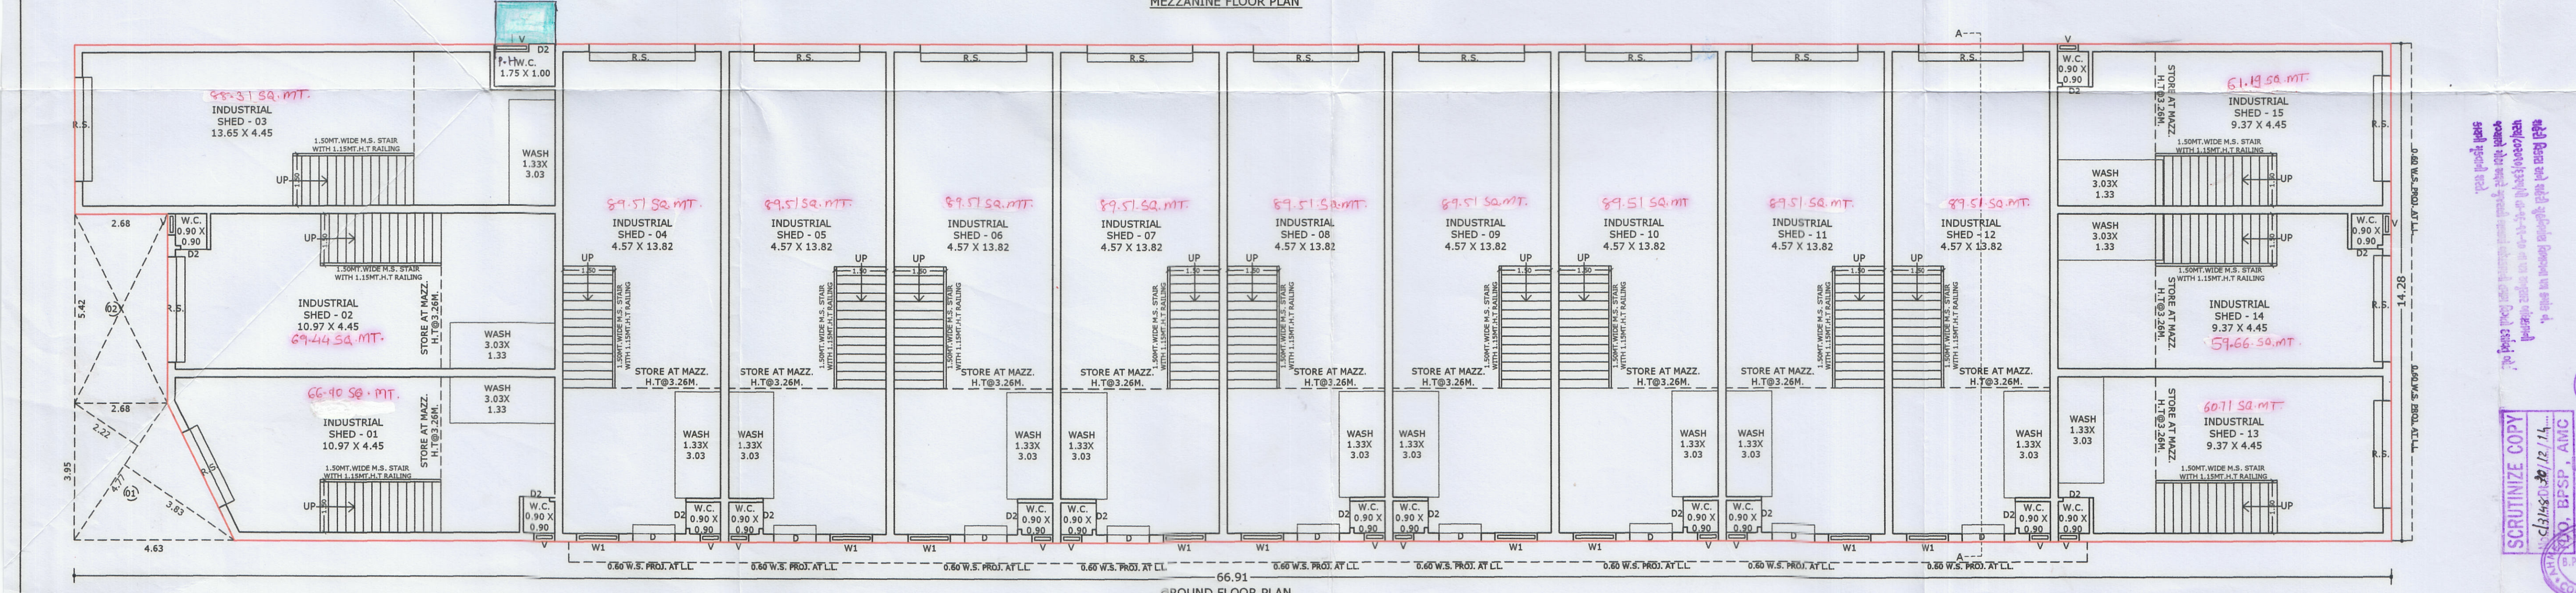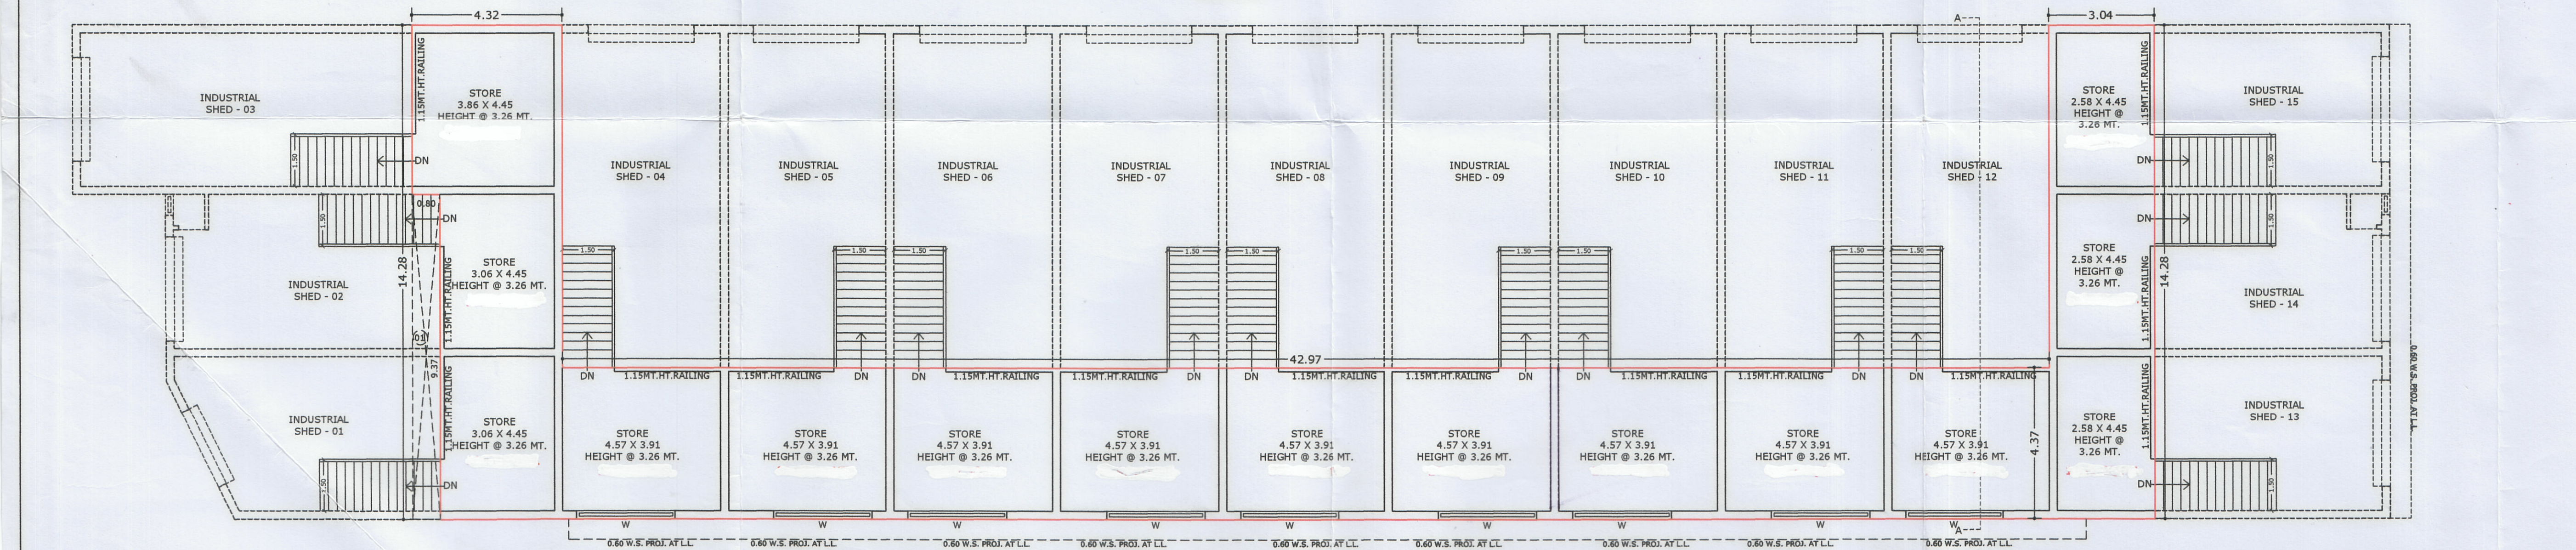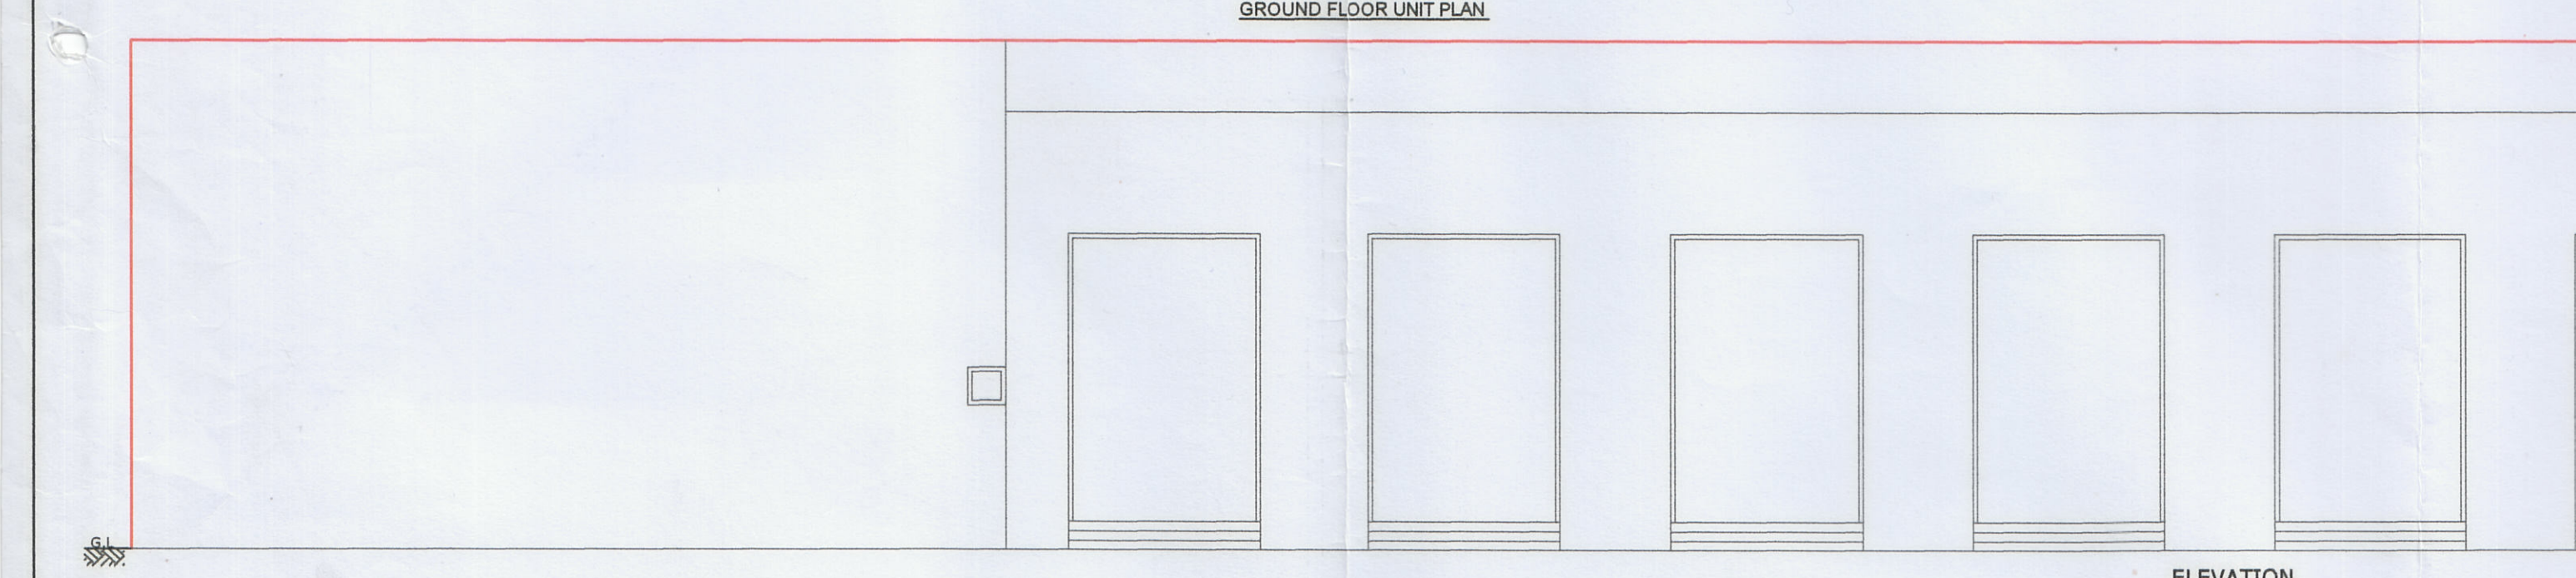

OWNER

C.O.W.

ENGINEER

STR. ENGINEER

PARESH M. CHAVADA

AMC ER. 0550300714R1

AMC C.O.W. 0022120716R2

6/401, KALGI APARTMENTS,

BODAKDEV, SATELLITE, ABAD-15.

CHAVADA PARESH M.

AMC SD LIC No. 0290720217R1

6/127, Government 'C' Colony,

Nr. Ashok Mill, Naroda Road,

Ahmedabad-380025.

STR. ENGINEER

BLNTVEZ/11114/GDR/A3110/RO/M1 Zone: East

Plan Approved as per terms and conditions mentioned in The Commencement Certificate

Rajachitti No: 02923/11114/A3110/RO/M1

Date: 02/01/15

Asst. T.D.O./Asst. E. RAJENDRA JADAV DILIP S. GOR (Ic)

(Civic Center) (Civic Center) Dy TDO East Dy MC East

AUTHORITY