

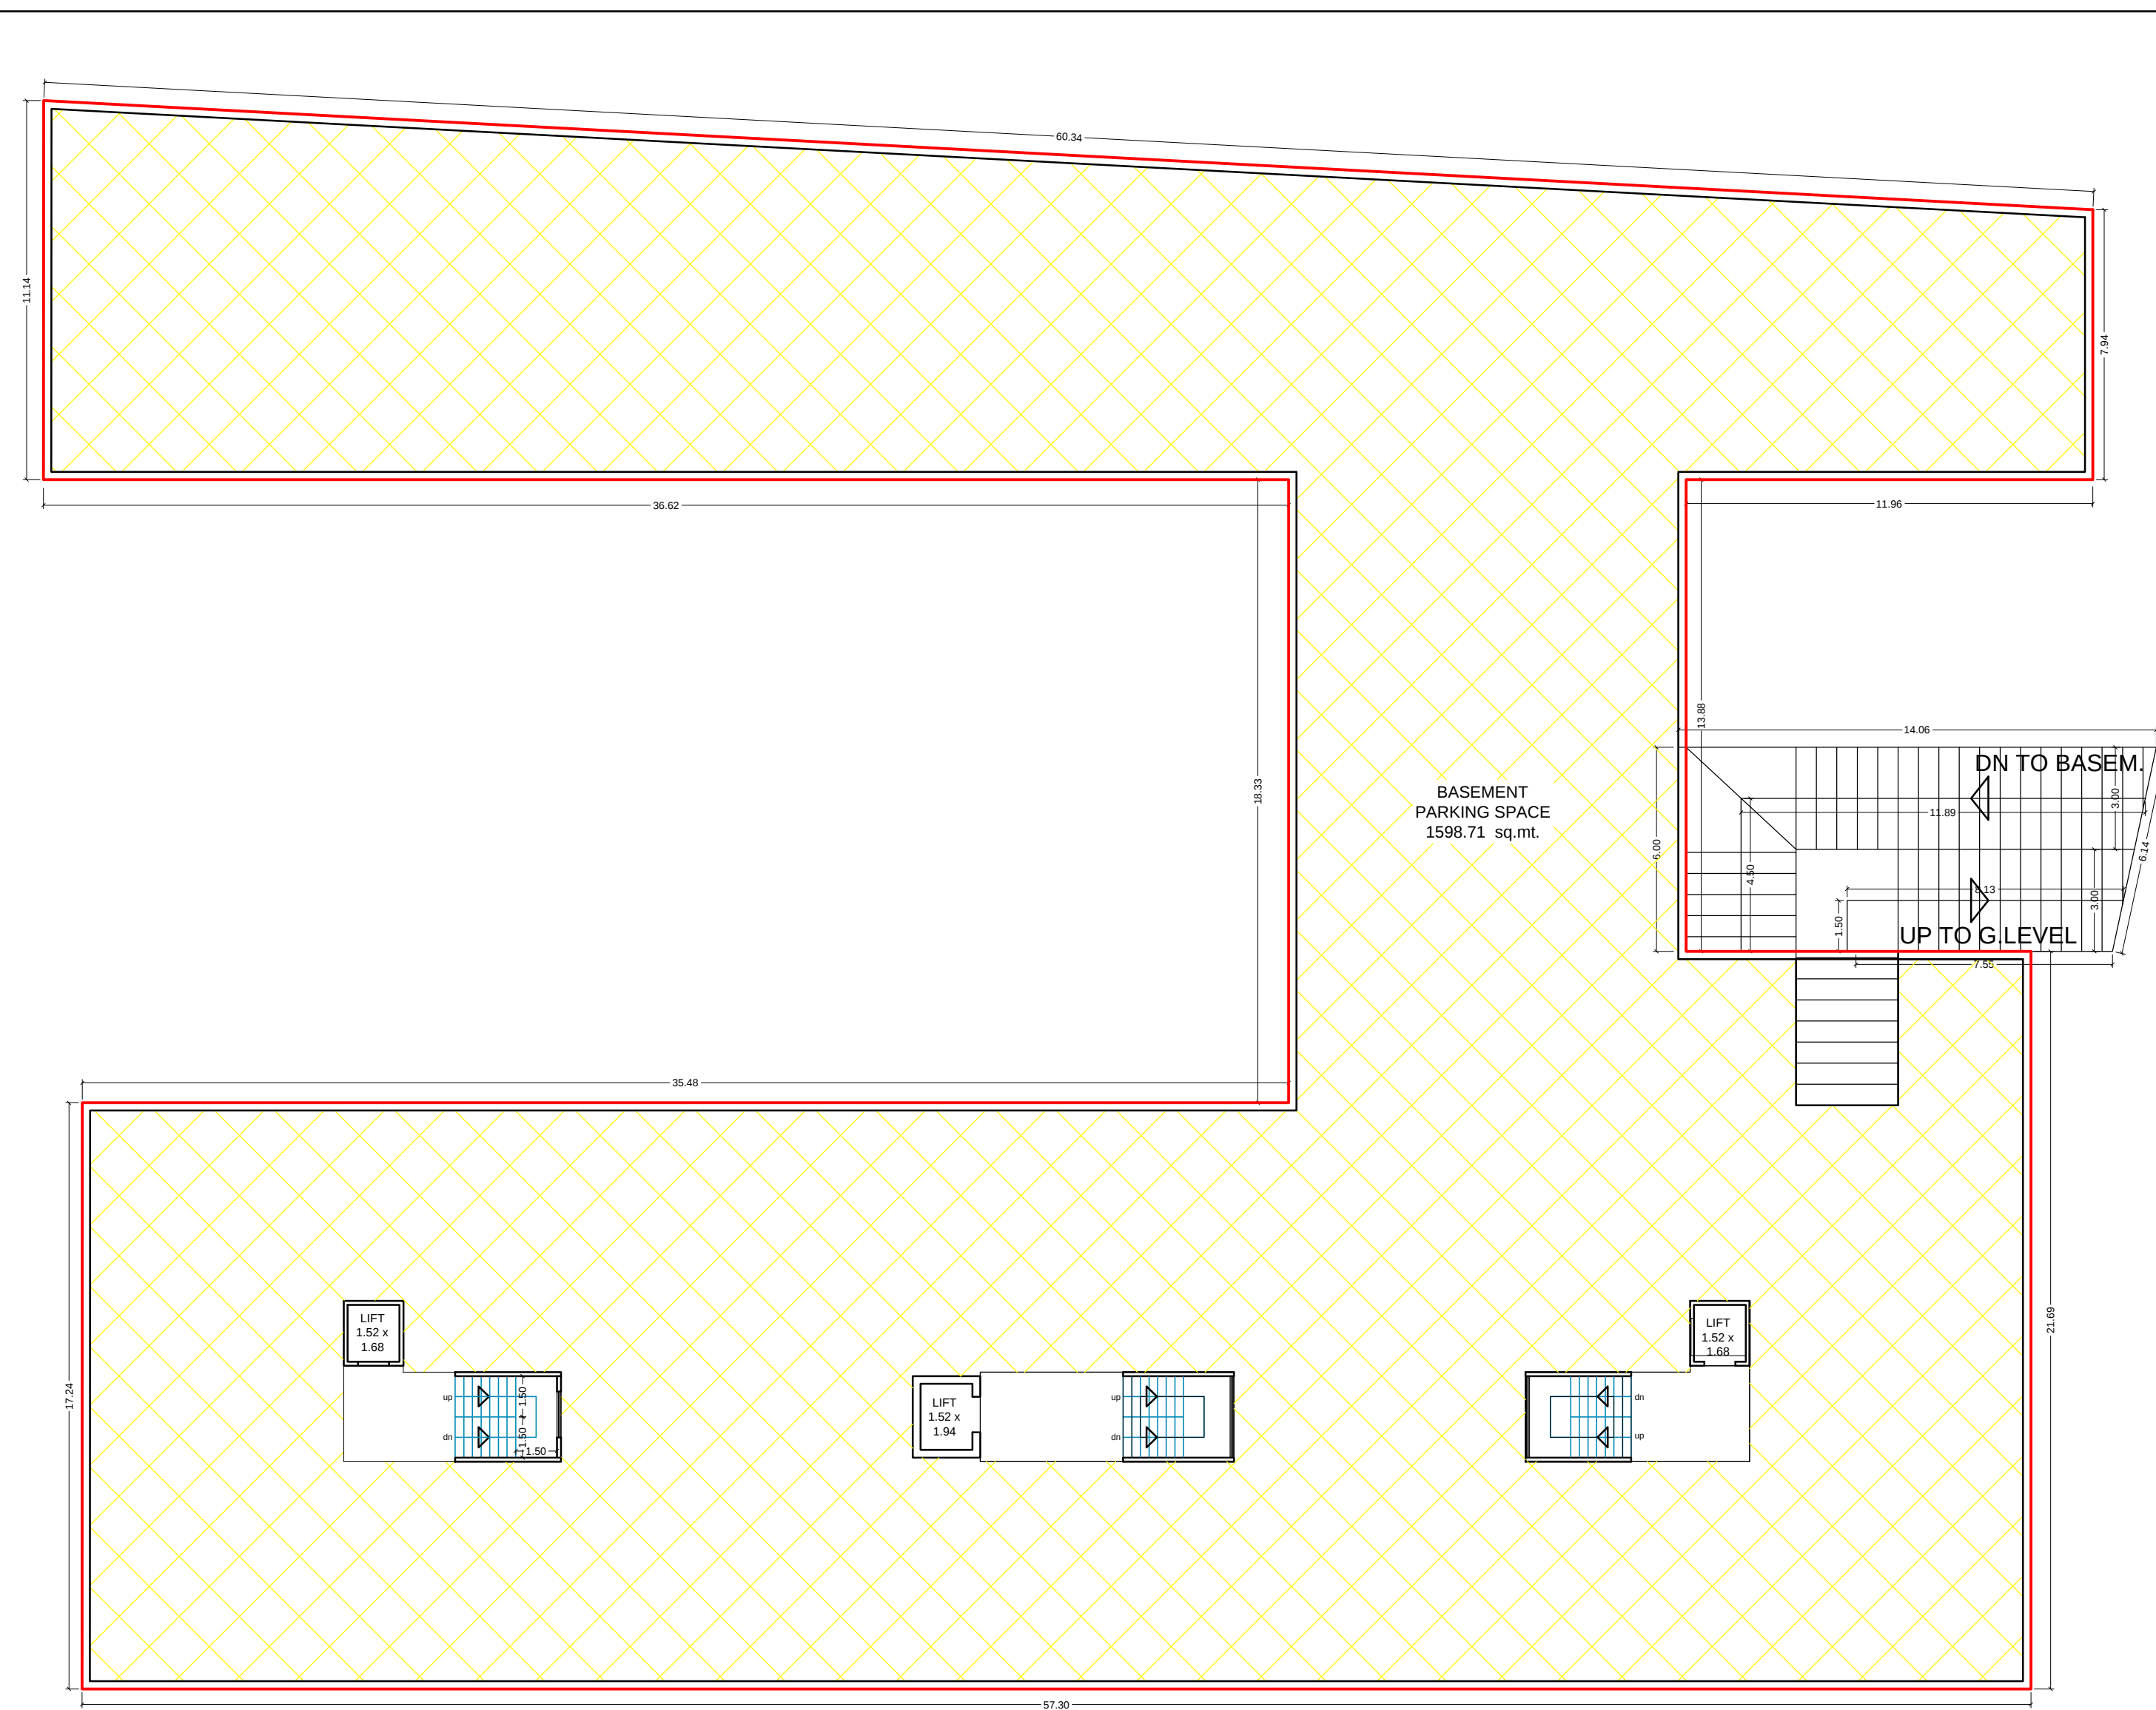


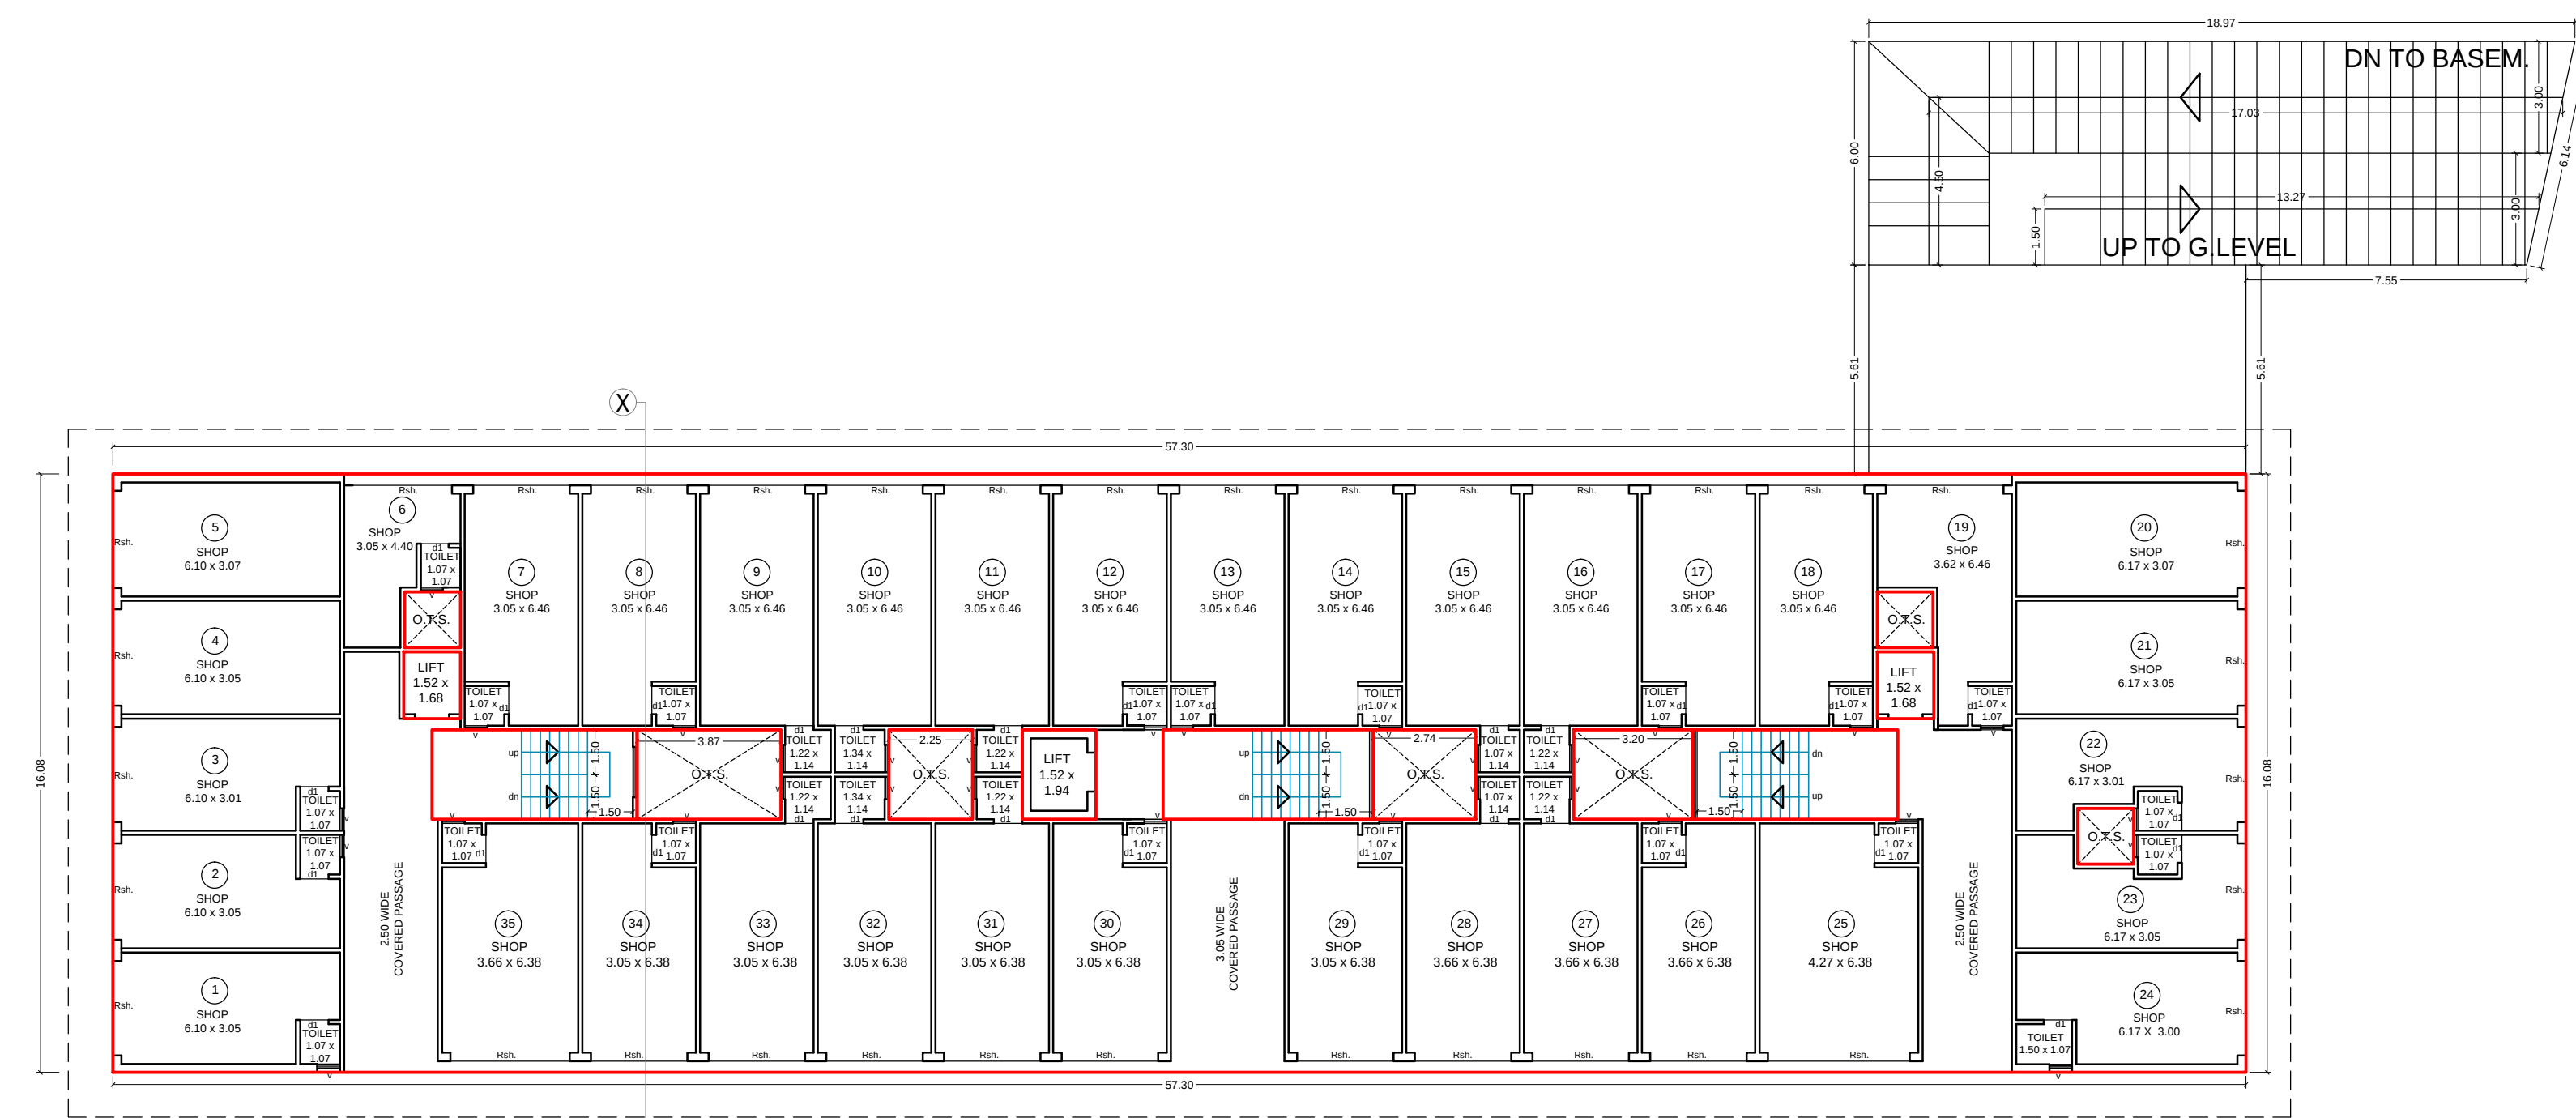





BASEMENT FLOOR PLAN (TOWER -A & B)
BUILT UP AREA = 1822.02 sq.mt.
PARKING AREA = 1674.03 sq.mt.

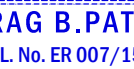

GROUND FLOOR PLAN (TOWER - A,B,C)
BUILT UP AREA [835.41+50.24] = 885.65 sq.mt.
F.S.I. AREA = 835.41 sq.mt.

SIGNATURE OF ARCHITECTS-ENGINEERS		SIGNATURE OF OWNERS / BUILDERS.	
Architect / Engineer / Surveyor V.M.C. Registration No. _____ Name : _____ Address : _____ 			
201 Shivnagar aptt. 48B Shivnagar aptt. Inside Post Nagar, O.P Road Visnagar, P.O. - 382405 Ph: (02625) 650400 Email: chiragbpatel@gmail.com		Owner / Builder / Organizer / Developer or Authorized Agent of Owner	
			
Chirag B. Patel Architect & Interior Designer			


PROPOSED COMMERCIAL AND RESIDENTIAL LAY OUT PLAN FOR R.S.NO.273, T.P.S. NO.25, (ATLADARA)
F.P.NO.22,Q.P.NO.22 OF VILLAGE : ATLADARA, TA-DIST.VADODARA.

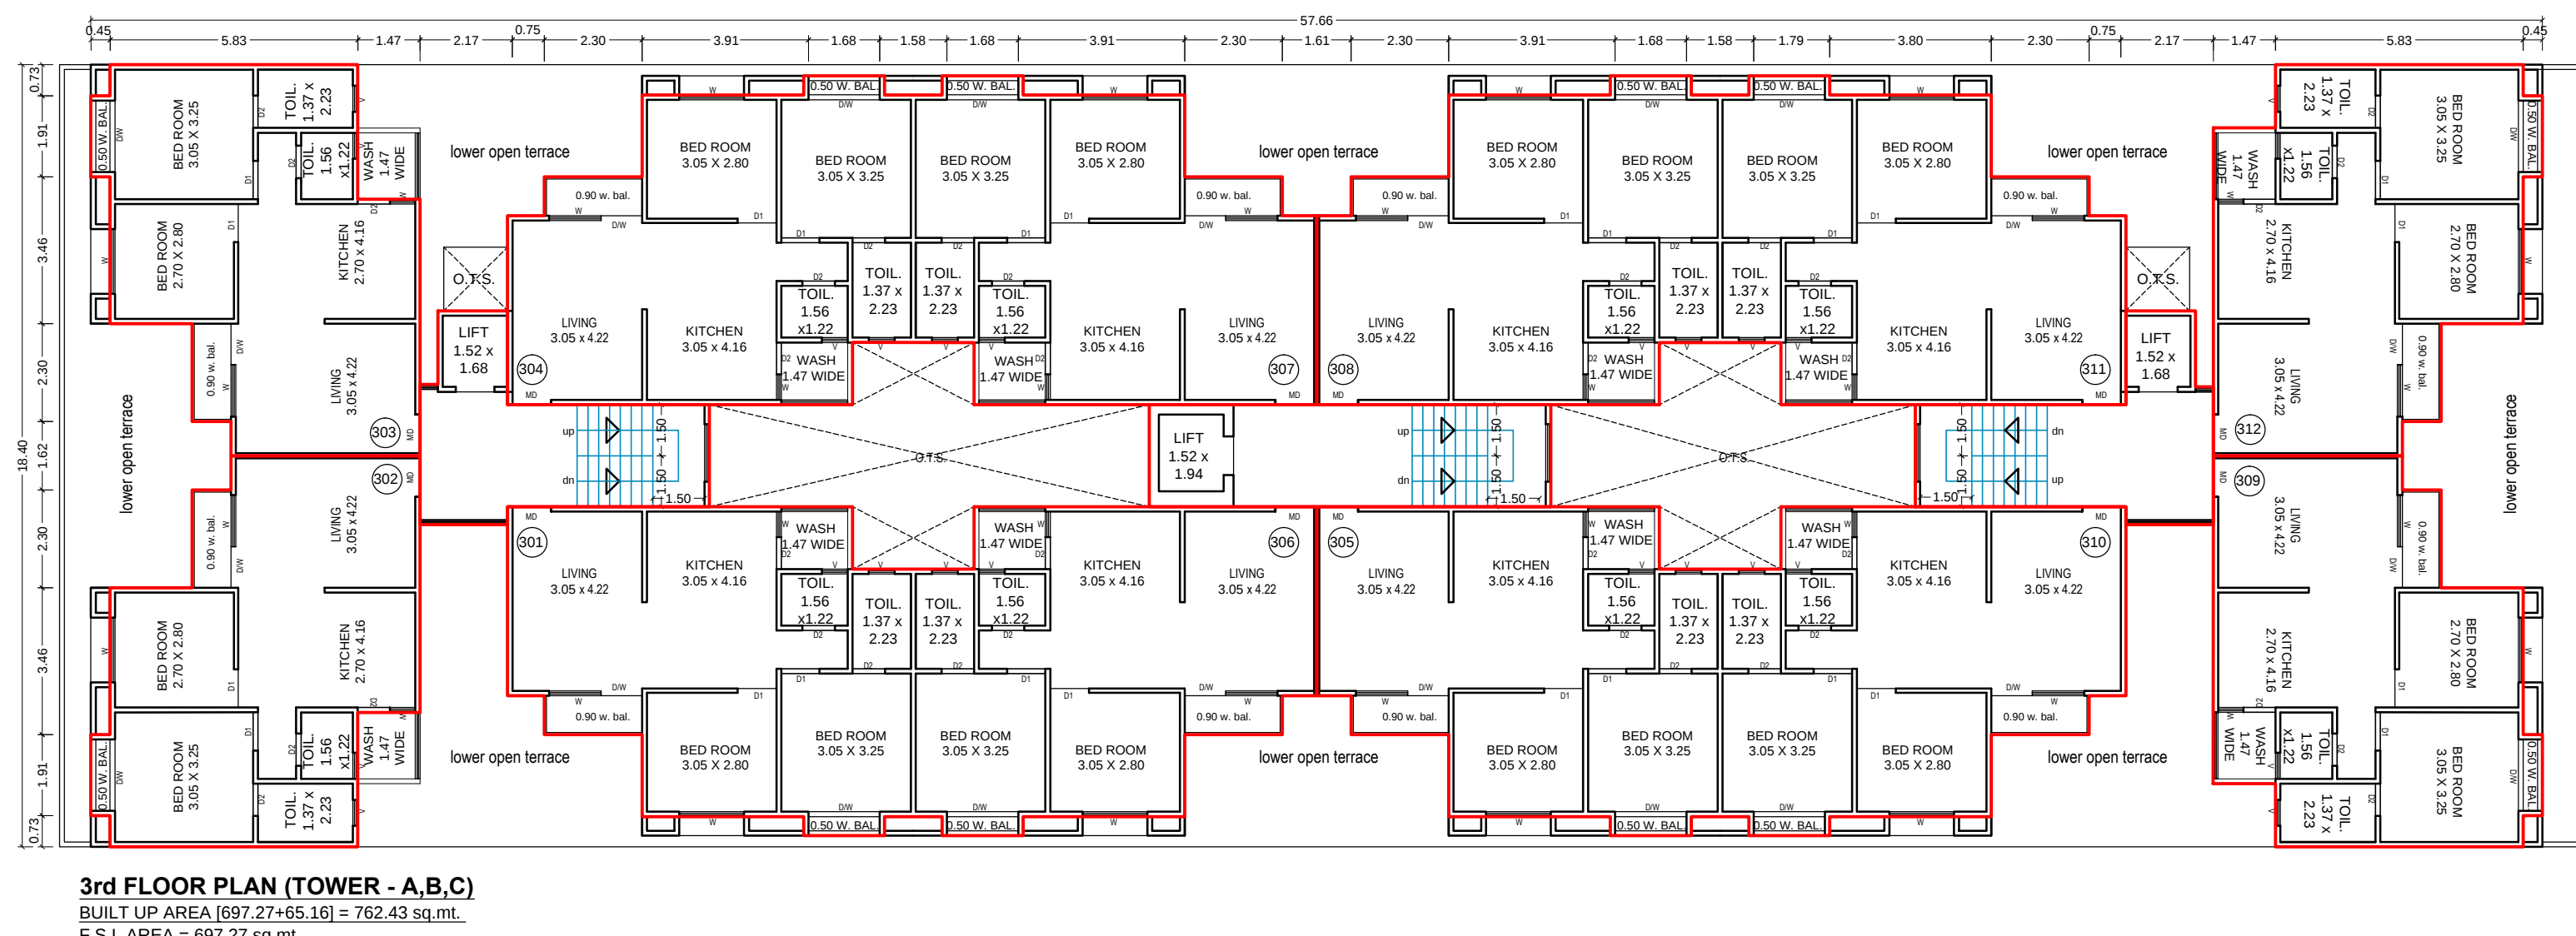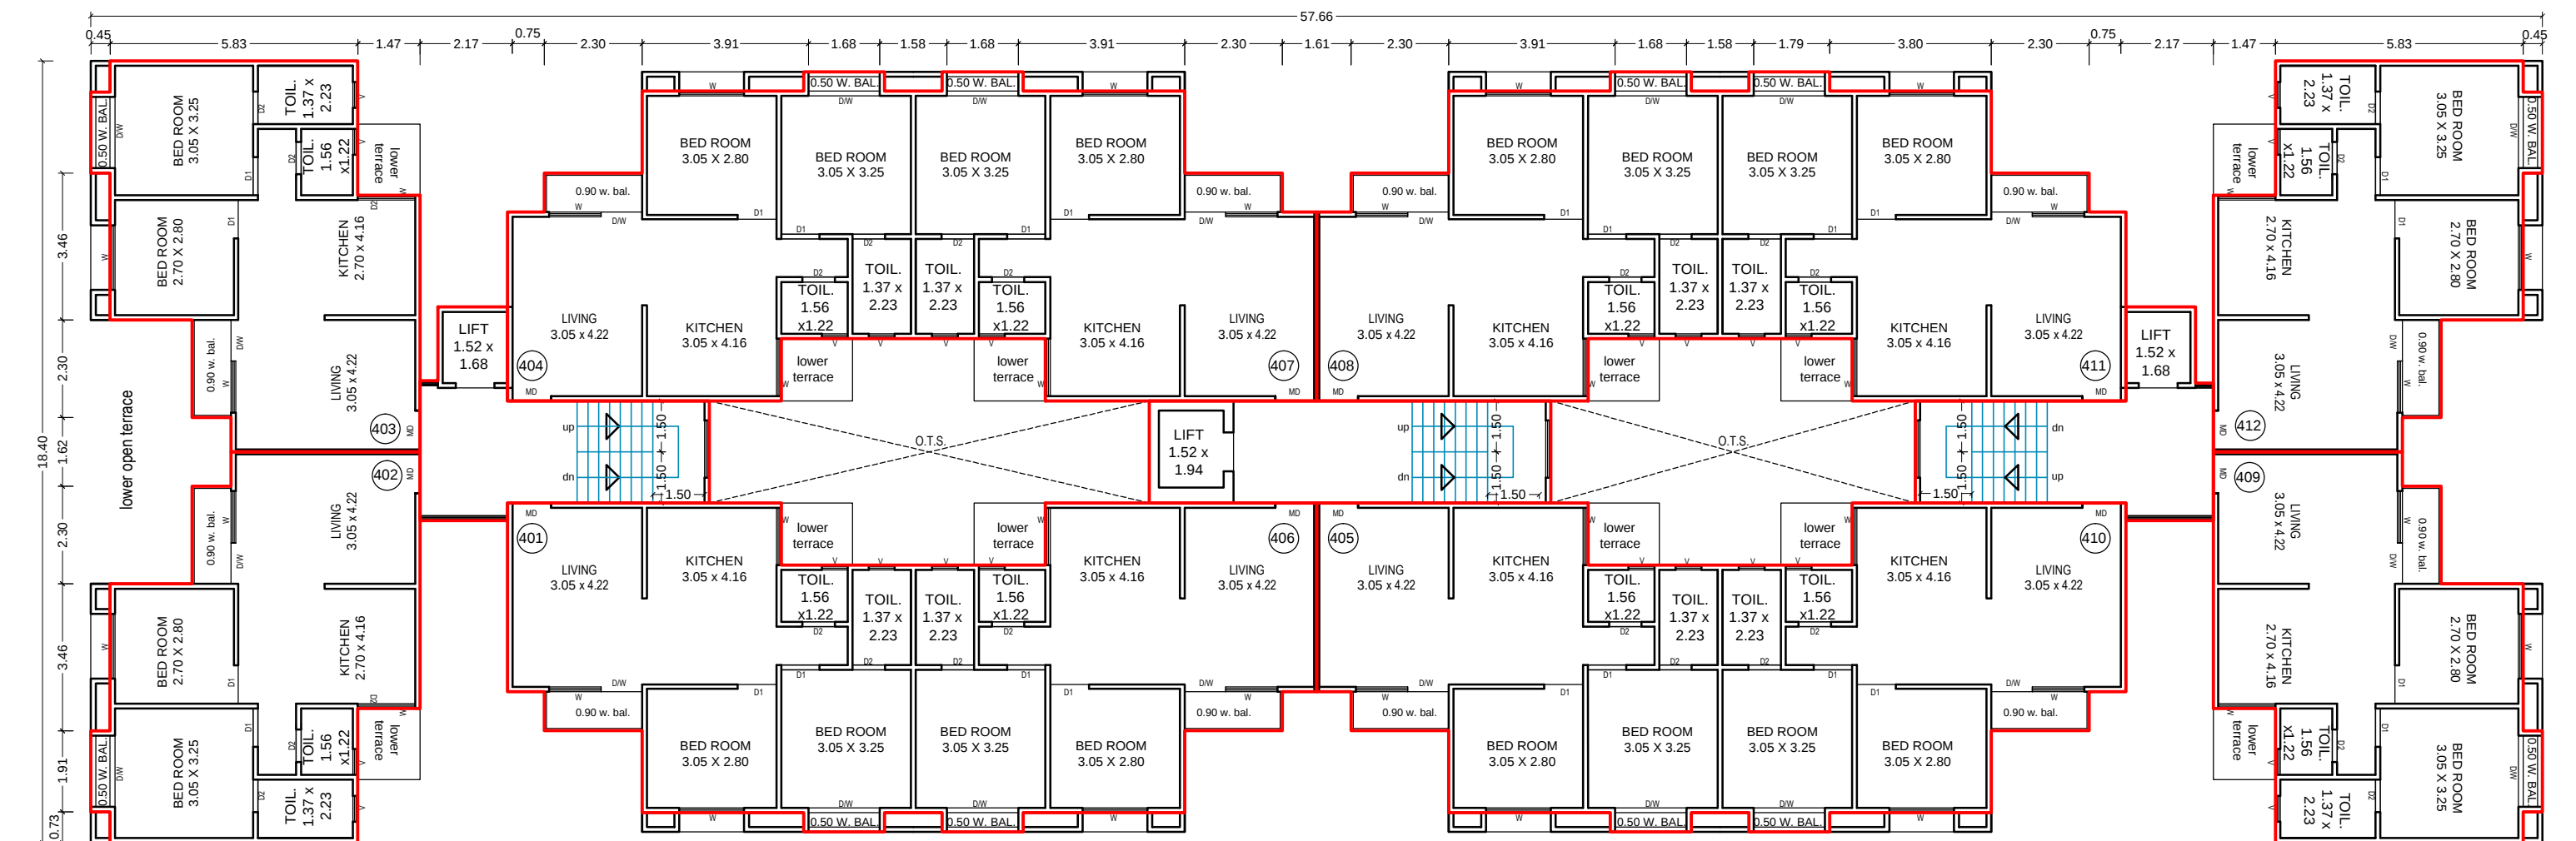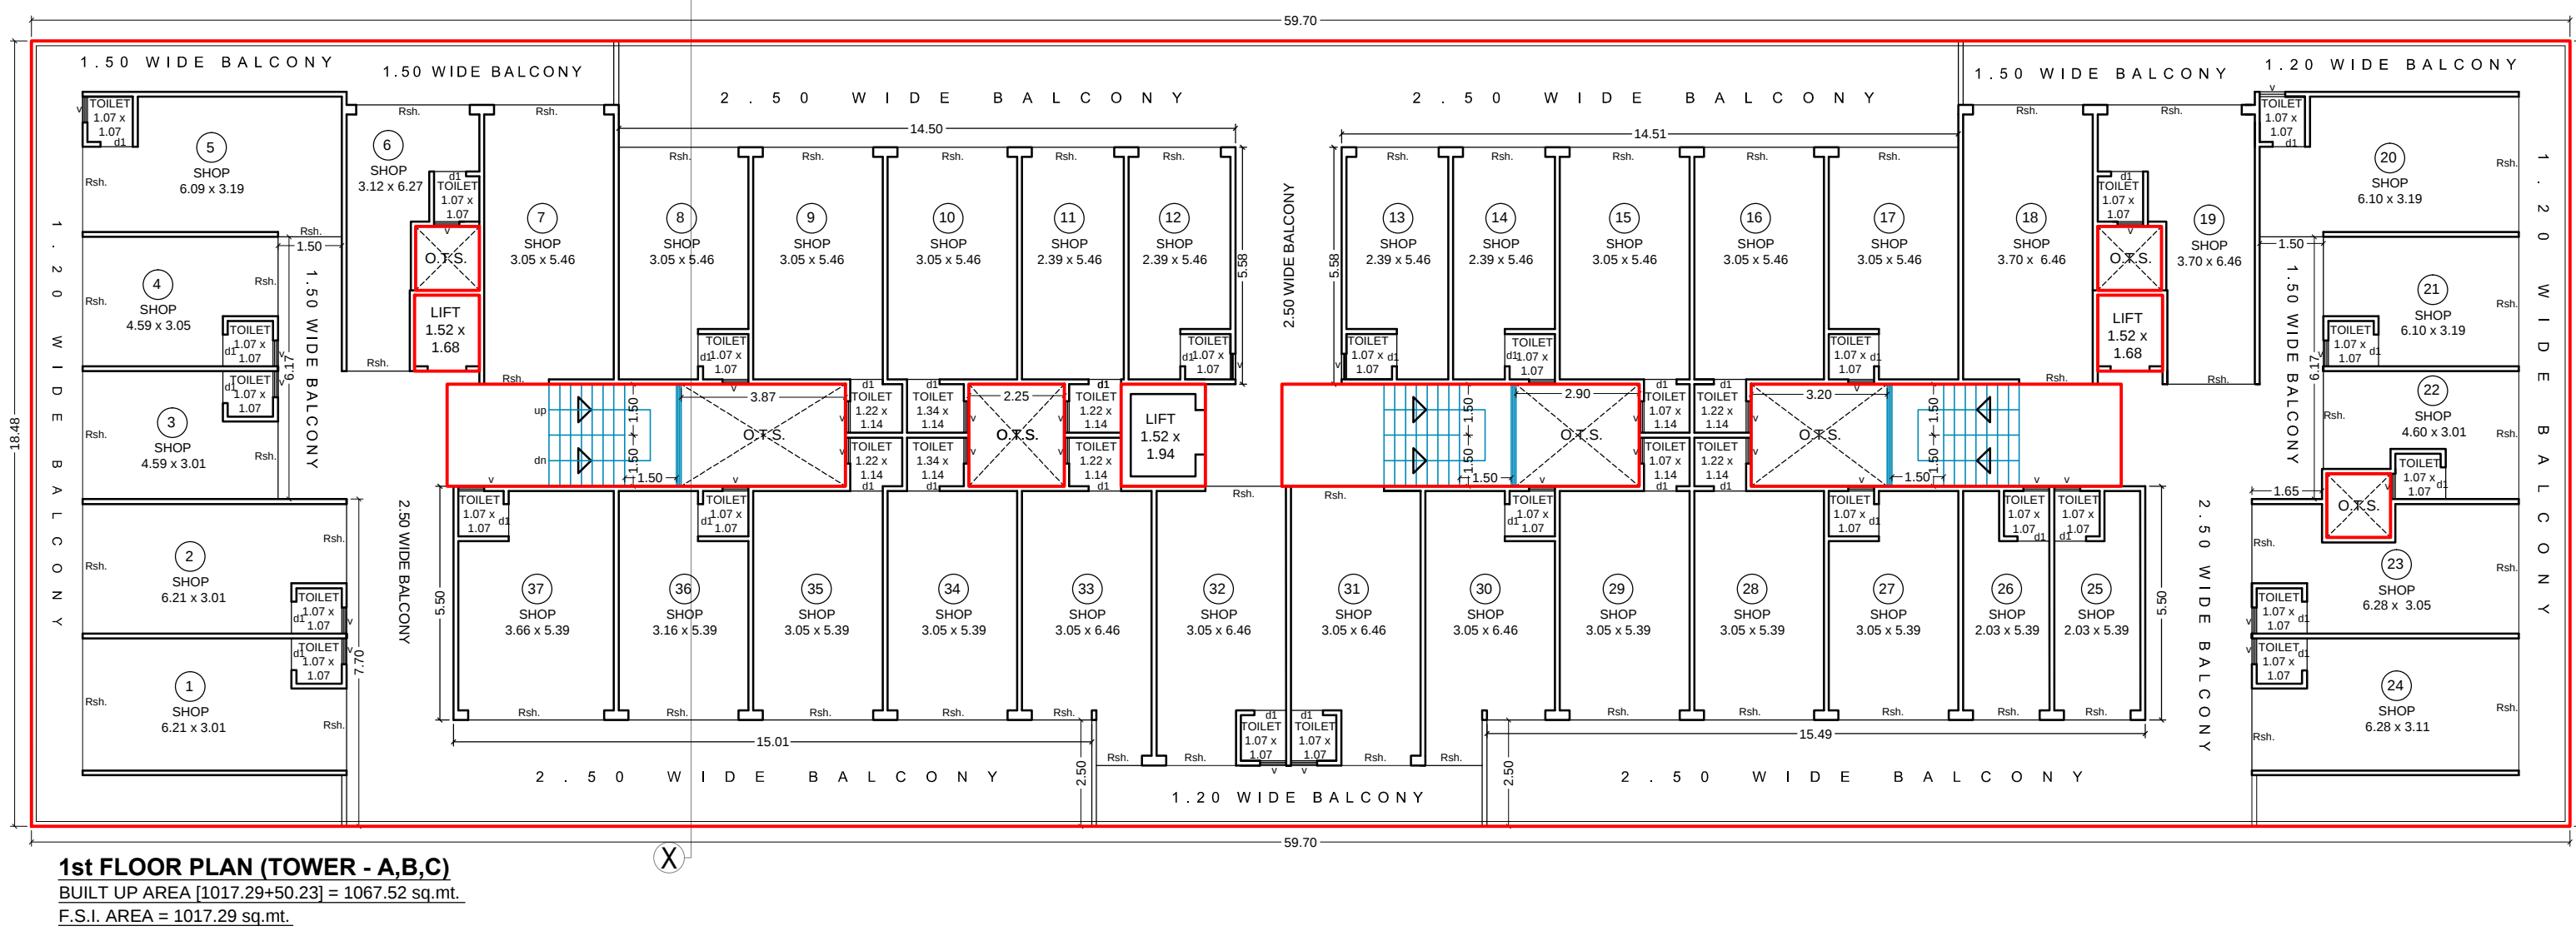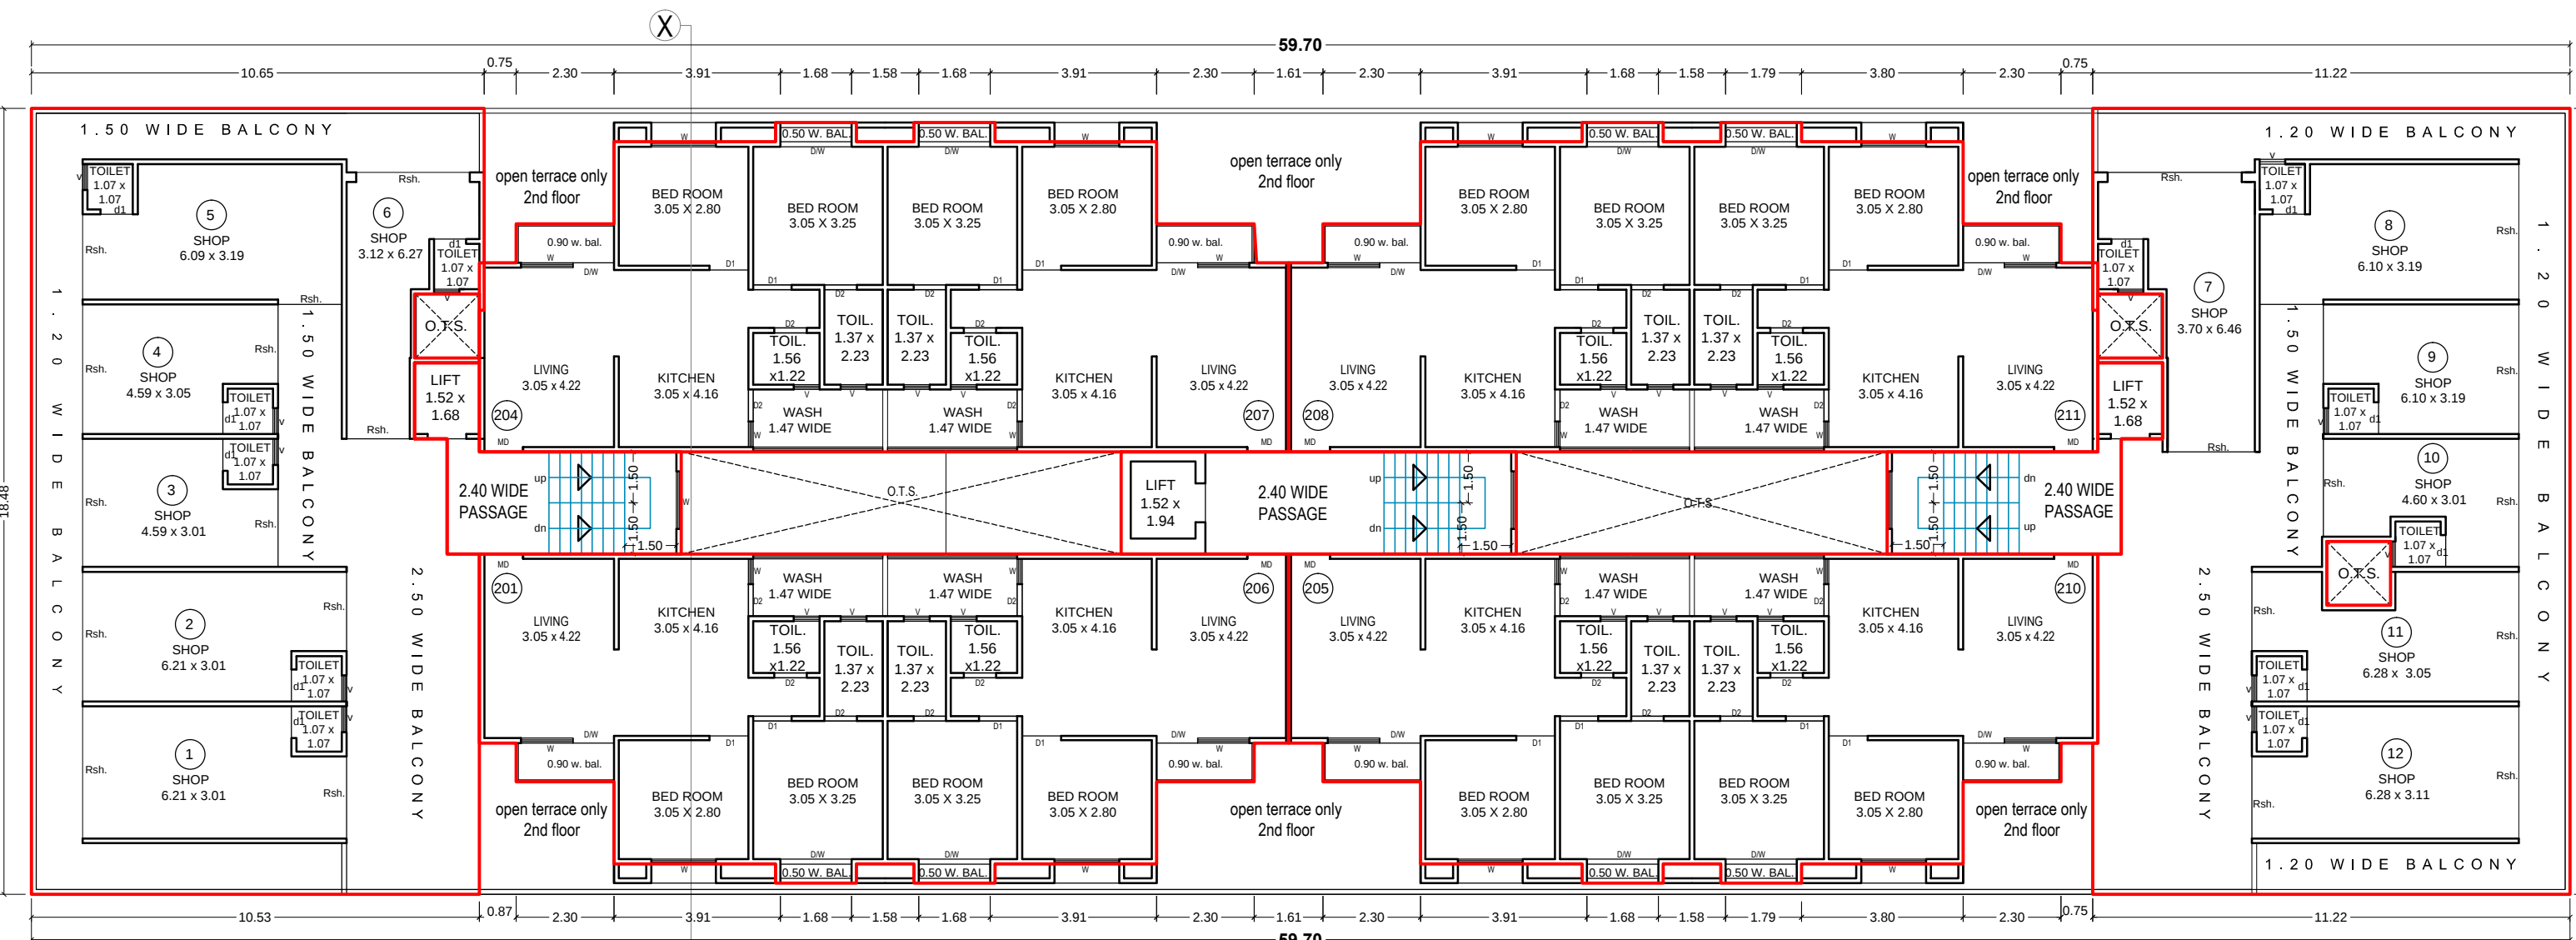

SIGNATURE OF ARCHITECTS-ENGINEERS
Architect / Engineer / Surveyor
V.M.C. Registration No.
Name :- **CHIRAG B.PATEL**
Address :- **V.M.C. L.No.ER007/15-16**
201 Shivraj apt. 4B,Shivraj apt. inside Puri Nagar, O.P.Road Vadodra. Phn : (079)25 600000 chiragbpatel@gmail.com
Signature of Architect: *Chirag B. Patel*
Architect & Interior Designer

SIGNATURE OF OWNERS / BUILDERS
Owner / Builder / Organizer / Developer or Authorized Agent of Owner

PROPOSED COMMERCIAL AND RESIDENTIAL LAY OUT PLAN FOR R.S.NO.273, T.P.S. NO.25, (ATLADARA)
F.P.NO.22,Q.P.NO.22 OF VILLAGE : ATLADARA, TA-DIST.VADODARA.

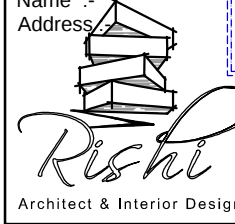SIGNATURE OF ARCHITECTS-ENGINEERS
Architect / Engineer /
Surveyor
V.M.C. Registration No.
Name :-
Address :-

Architect & Interior Designer

SIGNATURE OF OWNERS / BUILDERS
Owner / Builder / Organizer / Developer
or Authorized Agent of Owner

4/5

