


AHMEDABAD MUNICIPAL CORPORATION
PART PLAN SHOWING LOCATION AS PER T.P. SCHEME


THIS PART PLAN IS CERTIFIED ONLY FOR FINAL PLOT NO.:- 647 OF
FINAL TOWN PLANNING SCHEME AHMEDABAD NO:- 28 (NAYA WADAJ)
WITH REFERENCE TO SANCTIONED THE FINAL TOWN PLANNING SCHEME UNDER GOVERNMENT
NOTIFICATION PANCHAYTS AND HOUSING AND URBAN DEVELOPMENT DEPARTMENT NO.
GH/P/59 OF 1982/TPC - 1181/ 1108 (82) - L Dtd:- 5/4/1982.

COLOUR NOTE:-

- (1) BOUNDARY OF FINAL PLOT _____
(2) ROAD _____
(3) BOUNDARY OF T.P. SCHEME _____
(4) R.D.P. _____

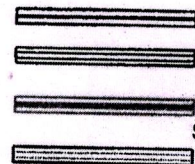

SCALE:- 1 c.m. = 20m

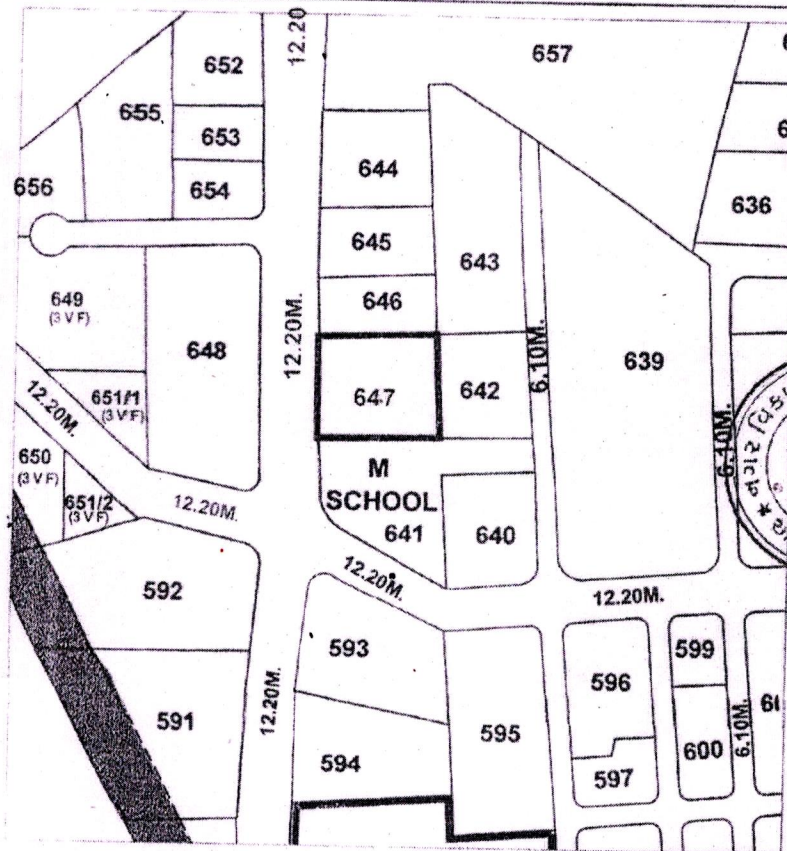



THIS COPY OF PART PLAN ISSUED TO SHRI SOMABHAI K PRAJAPATI
PAYMENT RECIEVED RS. 1000/- VIDE RECEIPT NO. Sanchay bang DATE :- 18/07/2011.
REF. NO. P20110718/4828 DATE 18/07/2011. c.c. 2.

IN CASE OF DRAFT T.P. SCHEME THE ABOVE PART-PLAN WILL BE SUBJECT TO CHANGES AS MAY BE
SANCTIONED BY GOVERNMENT OF GUJARAT IN THE FINAL T.P. SCHEME.

PREPARED BY: shah
CHECKED BY: 19/07/11

20/07/2011
TOWN PLANNING INSPECTOR
TOWN DEVELOPMENT DEPARTMENT

(S) A.M.C. LIMIT

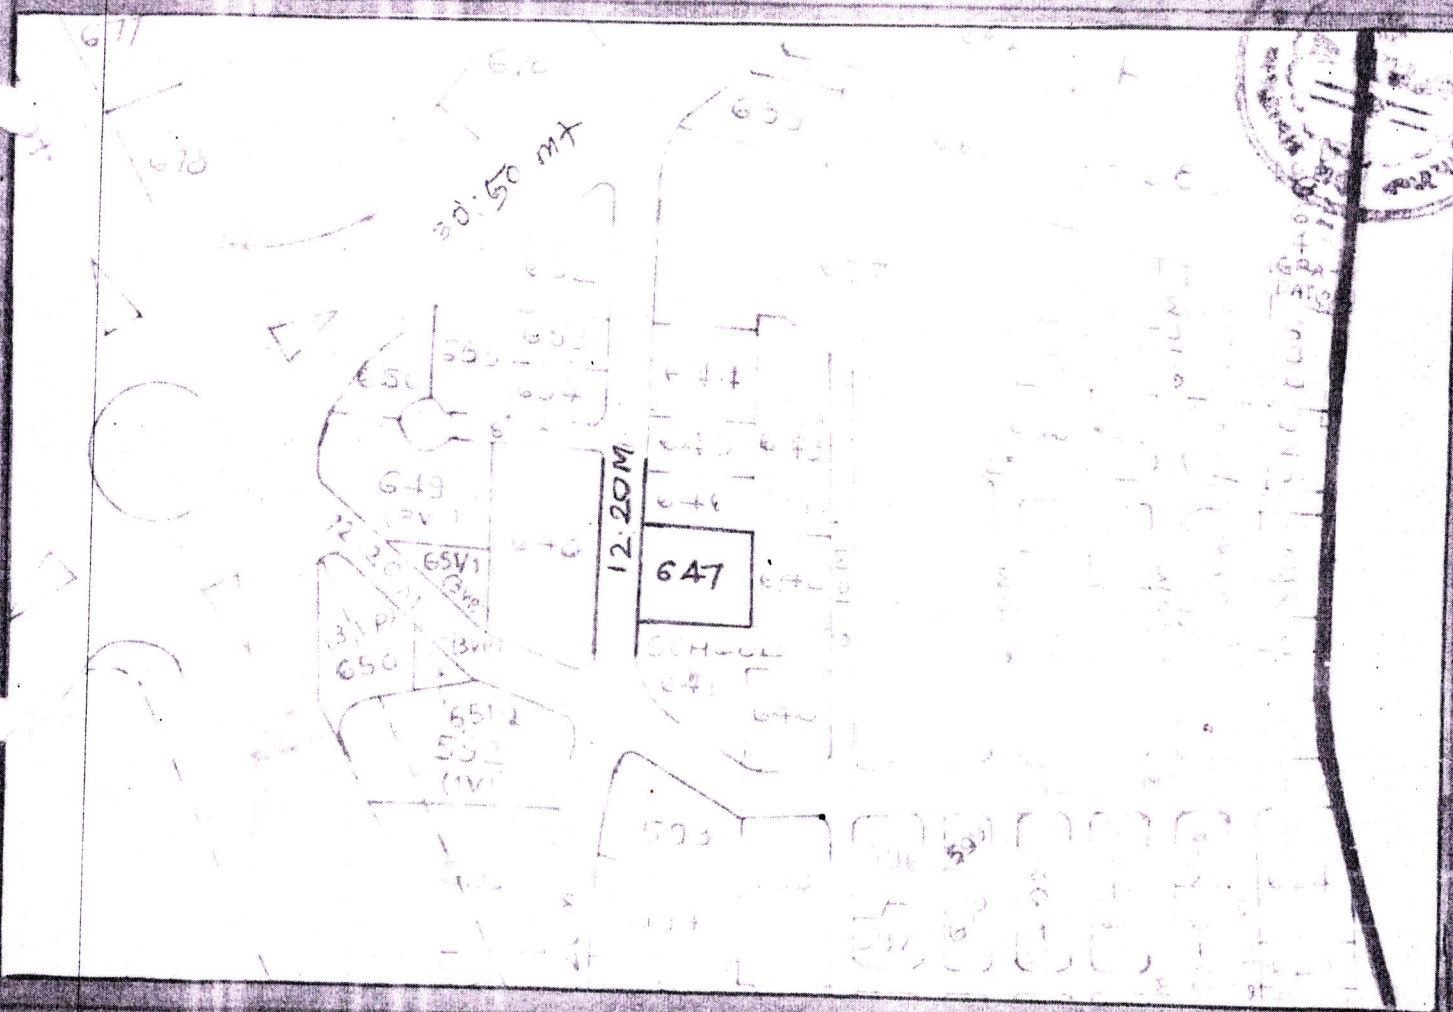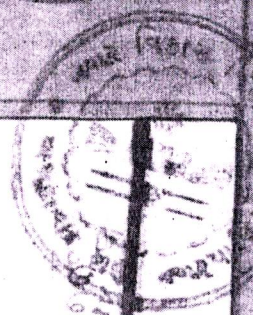

THIS COPY OF PART PLAN ISSUED TO SHRI Govind Chai
HE HAS PAID RS. 1000/- VIDE RECEIPT NO. 757/98 DATE 24/2/15
REF NO. 20150 DATE 24/2/15

This plan cannot be used for making any entry in revenue records and cannot be considered as Development, permission or Permission for Addition/Alteration.

PREPARED BY

CHECKED BY

7148

19. CRAFTSMAN

HEAD DRAFTSMAN

19