


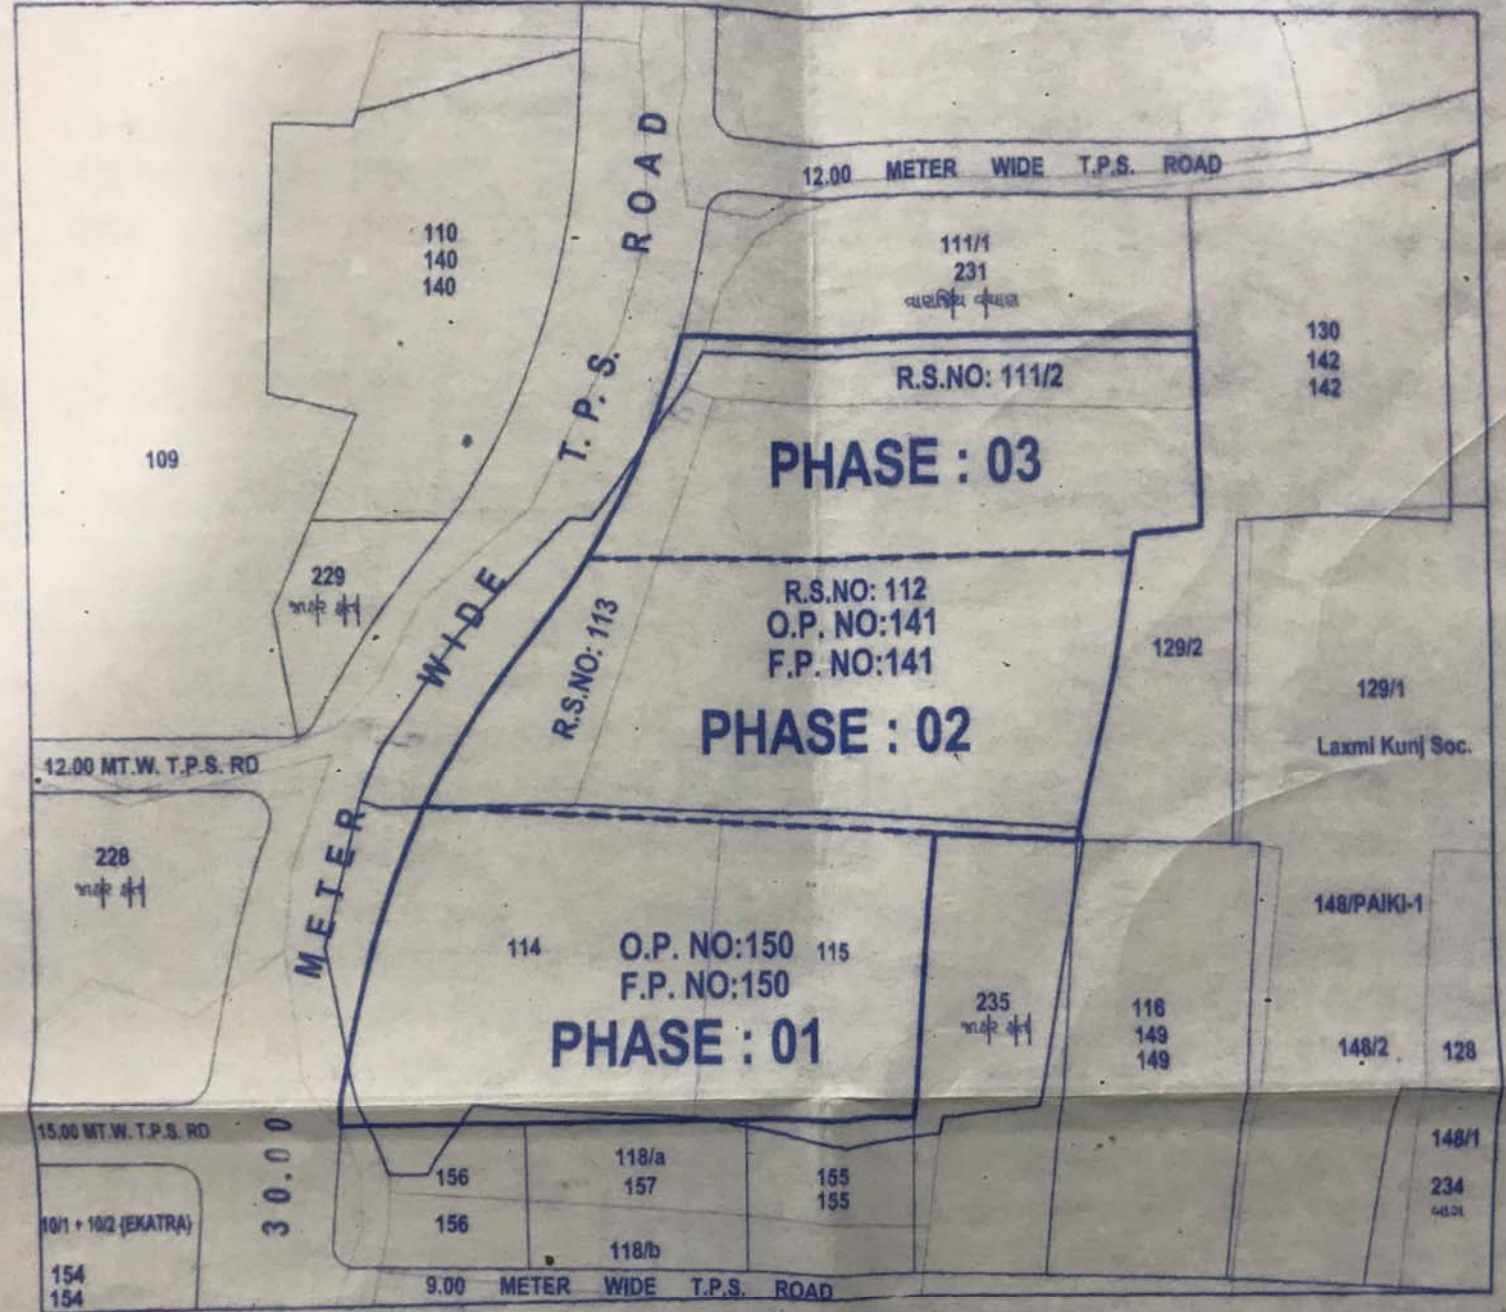

KEY PLAN

SCALE:- 1.00 CM. = 20.00 MT.



SIGNATURE OF ARCHT. - ENGIN.