


PROPOSED RESIDENTIAL LAYOUT PLAN OF MAVDI
SR. NO. 231/1/1P1 , T.P.S. NO. 26 (MAVDI)
O.P. NO. 56/1, F.P. NO. 56/1, F.P. AREA = 7759.00 SQ.MT.
AT RAJKOT.


FOR RESIDENTIAL USE ONLY

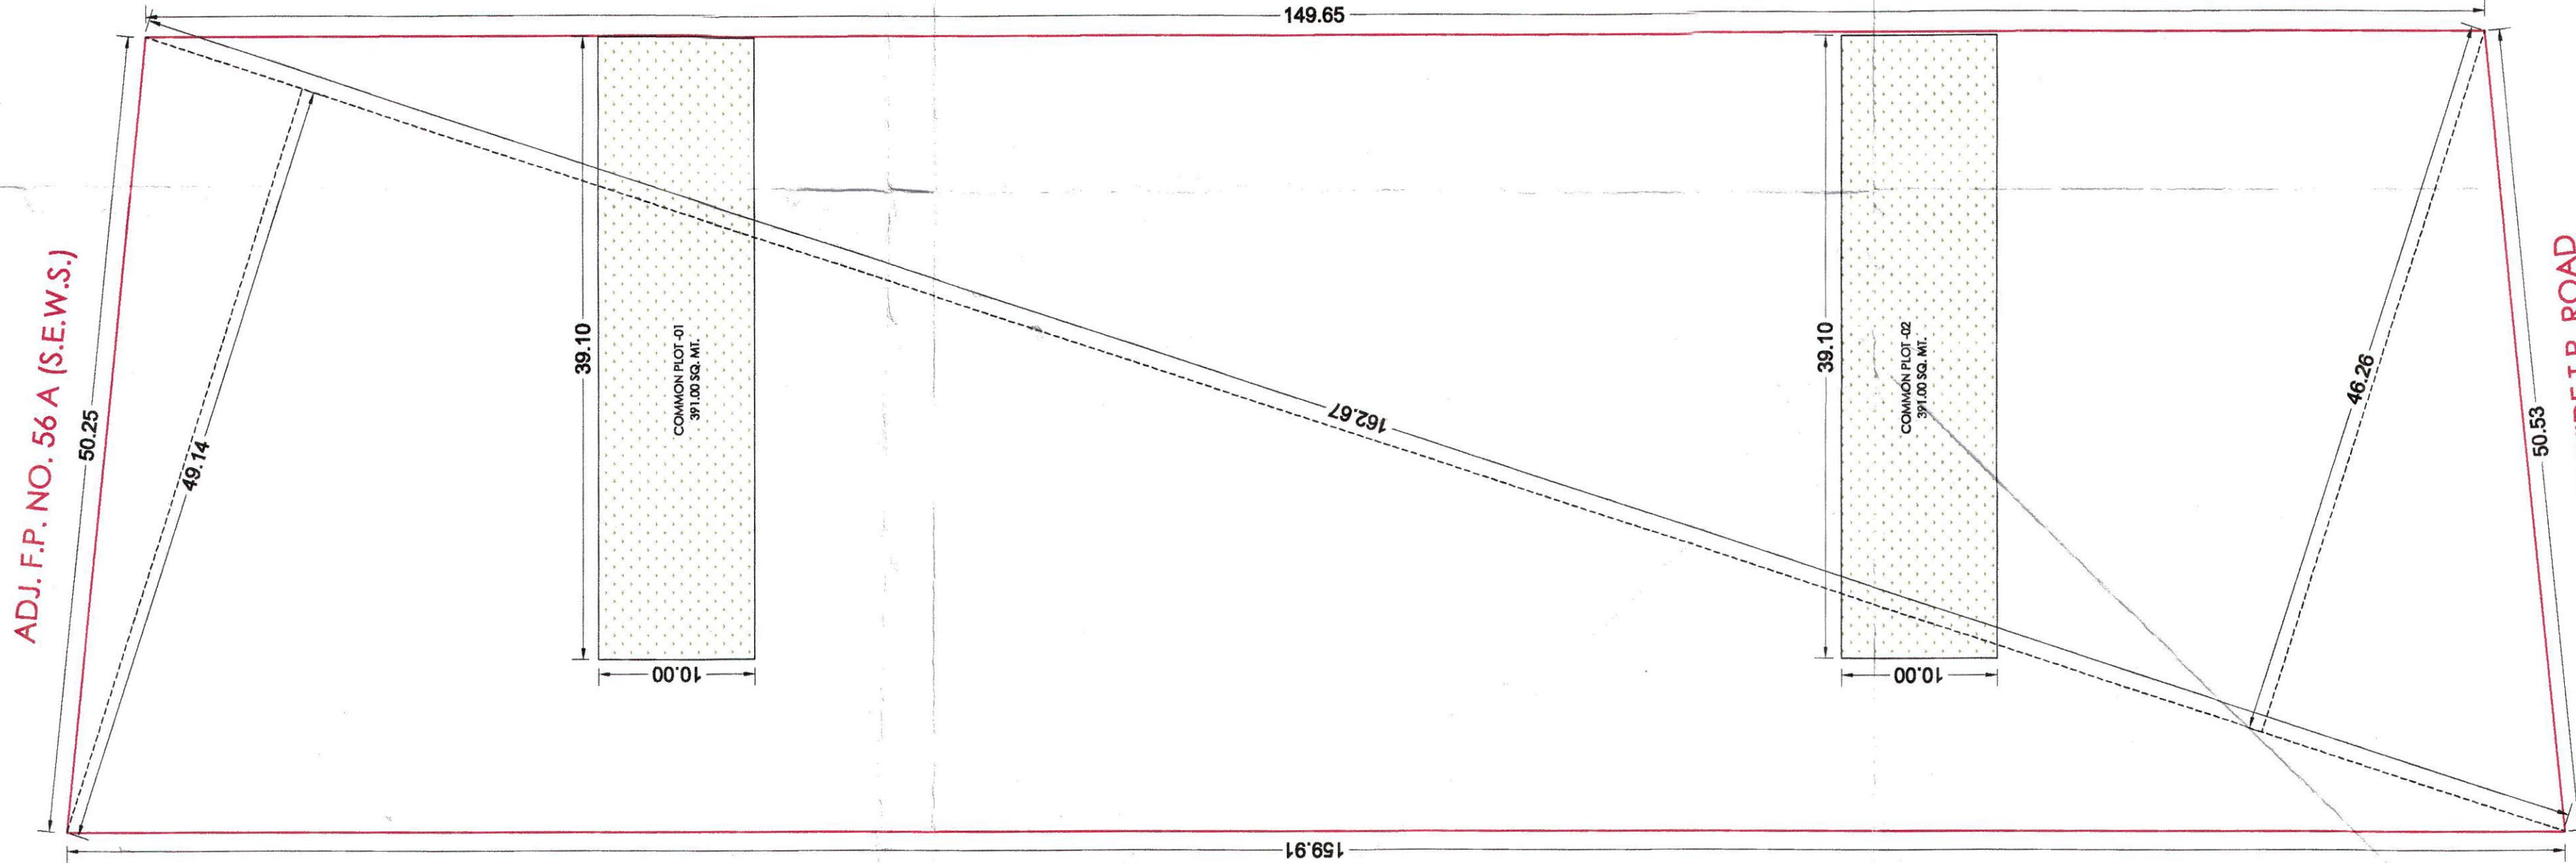

LAYOUT PLAN
SCALE : 1:400



KEY PLAN :-
SCALE: 1CM. = 20 MT.

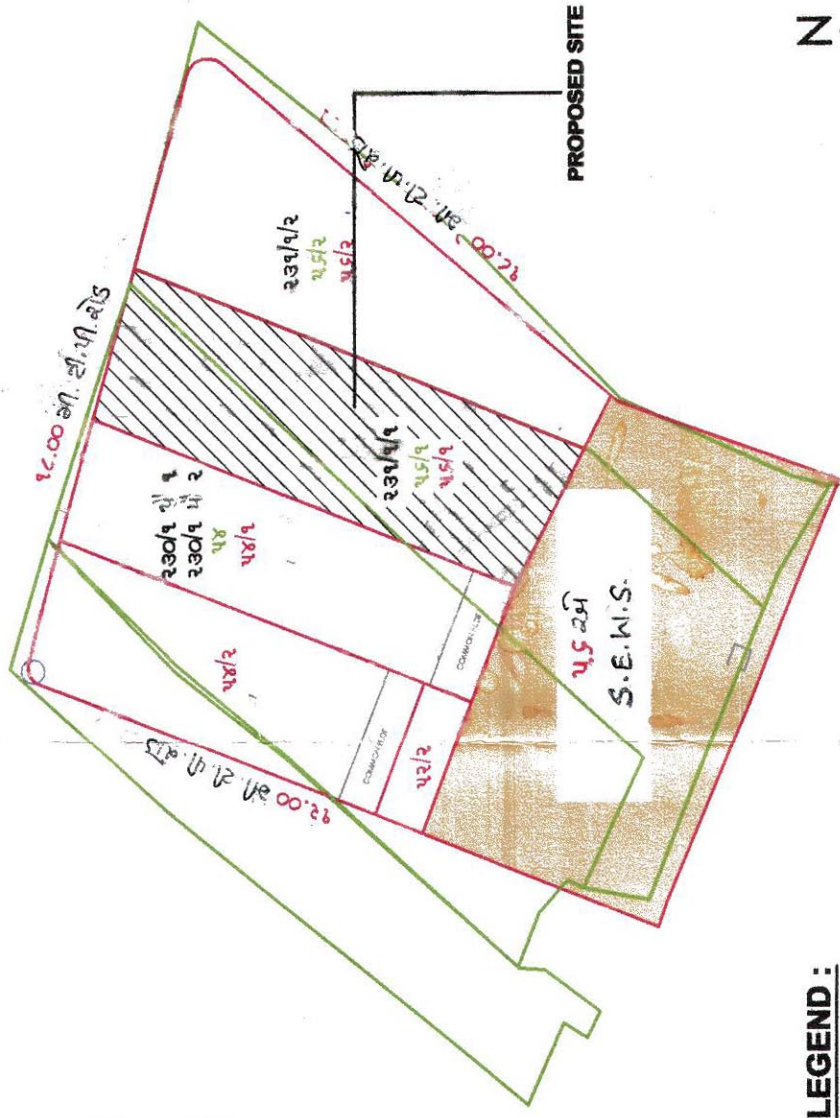

LEGEND :-

- T. P. S. NO. 26 (MAVDI)
- O. P. BOUNDARY
- F. P. BOUNDARY



AREA TABLE - F.P. NO. - 56/1

Details	Sq. Mts.
TOTAL F.P. AREA (F.P. NO. 56/1)	7759.00
NET NO. AREA	6977.00
COMMON PLOT-01 AREA	391.00
COMMON PLOT-02 AREA	391.00
TOTAL PLOT AREA	7759.00

SATISH MEHTA
CONSULTING CIVIL ENGINEER
"SANSKRUT", 2nd. FLOOR
INDRAPRASTH NAGAR MAIN RD
NEAR PATHAK SCHOOL,RAJKOT
R.M.C. LIC. NO: E-161
RUDA. LIC. NO: E-208

USHABA PRADHYUMANSINH JADEJA
JAYRAJSINH PRAVINSINH JADEJA
JYOTIRAJISINH PRAVINSINH JADEJA
GAYATRIBA JAYRAJSINH JADEJA
YOGIRAJISINH JAYRAJSINH JADEJA
RAVIRAJISINH JAYRAJSINH JADEJA
PRITIBA JYOTIRAJISINH JADEJA
PARTHRAJSINH JYOTIRAJISINH JADEJA

OWNER :-



તમારો કરેલ વિકાસ પરવાનગીની અરજી
અન્વયે કોમ નં. - ૪ થી તપાસ
પરવાનગી આપેલ પ્રમાણપત્ર મુજબ
તમારી માલિકીની જગ્યાના હદ માપ /
ચતુર્સીમા જળવીને બાંધકામ કરવાનું
રહેશે. તેમાં કુલ થયે સંપૂર્ણ જવાબદારી
તમારી રહેશે.

Approved Subject to Condition
Mentioned in this office Letter
No. ૨૪૦૦ ૨૪/૧૦/૨૦૨૨

OWNER'S COPY
APPROVED

A.E.A.E. ASST. TOWN PLANNER
Rajkot Municipal Corporation

AUTHORITY :-