

PROPOSED LAY OUT AND BUILDING PLAN FOR
S R NO : 1544 / 1 / 1 / Paiky 1 AT : UMRETH.
DIST : ANAND

AREA TABLE

TOTAL AREA OF S R NO : 1544 / 1 / 1 / Paiky 1 AS PER 7/12	3187.00 SQ MT
TOTAL PROVIDED COMMON PLOT AREA	360.00 SQ MT
TOTAL NET PLOT AREA	2827.00 SQ MT
TOTAL PERMISSIBLE BUILT UP AREA	1130.80 SQ MT
TOTAL PROPOSED GROUND FLOOR BUILT UP AREA	1110.66 SQ MT
TOTAL PROPOSED FIRST FLOOR BUILT UP AREA	999.66 SQ MT
TOTAL ROAD AND OPEN TO SKY AREA	1716.34 SQ MT
TOTAL BUILT UP AREA	
33.63 X 8.11 X 1 = 272.90 SQ MT	
32.32 X 9.11 X 2 = 524.23 SQ MT	
19.33 X 0.11 X 2 = 313.53 SQ MT	
TOTAL	1110.66 SQ MT

SCHEDULE

D : 1.03 X 2.10	W : 1.50 X 1.20	PROP CONST	ROAD	S R NO :
D1 : 0.99 X 2.10	W1 : 1.50 X 0.90			
D2 : 0.75 X 2.10	W2 : 0.90 X 0.90			
	V : 0.60 X 0.60			

AUTHORITY

[Signature]
P. S. Patel


સવાલ વાળી જમીનના માલિક દ્વારા મેળવેલ પ્લોટ અને તેમજ સરકારે જમીનના જમીન માલિક દ્વારા લાગુ કરી રાખેલા અવરોધના સંબંધે અચૂક વેળે સ્વચ્છતા અને સુવ્યવસ્થા અર્થે શ્રી સુયોજન સંસ્થાને સ્થળી સંબંધિત સમગ્ર માહિતી અને દસ્તાવેજો સોંપી દેવાની રહેશે. તેમજ સંપૂર્ણ જવાબદારી જમીન માલિકની રહેશે.

ખાસી મારત :- સરકારીના શ.વિ. અને શ. મે. નિર્માણ વિભાગના તા. 20-4-2009 ની કક્કા ના સરકારી રજીસ્ટ્રાર (અખા/લ/સી) જોગવાઈ અનુસાર મેળવેલ છે.


Owner is fully Responsible for Open Marginal Space D.P. OR P. Road. Alignment and Boundary of EP. OR Sur. No. of the Lay-Out

નગર આયોજન અને સુવ્યવસ્થા ખાતુ આઈટી સોળા આ કમીટીના પત્ર નં. બ/પી/સુવ્યવસ્થા/સી/તા/19/9/13 નો જવાબદાર થયેલોને આધાર રાખીને બીજાને તે માટે જવાબદારી સંપૂર્ણ આપે છે.


[Signature]
Mo. 98240 28701
SUYOJAN CONSULTING ENGINEER
Vinod P. Prajapati
B/1 Dhantaram Park,
Sundarpur Road, Umreth.

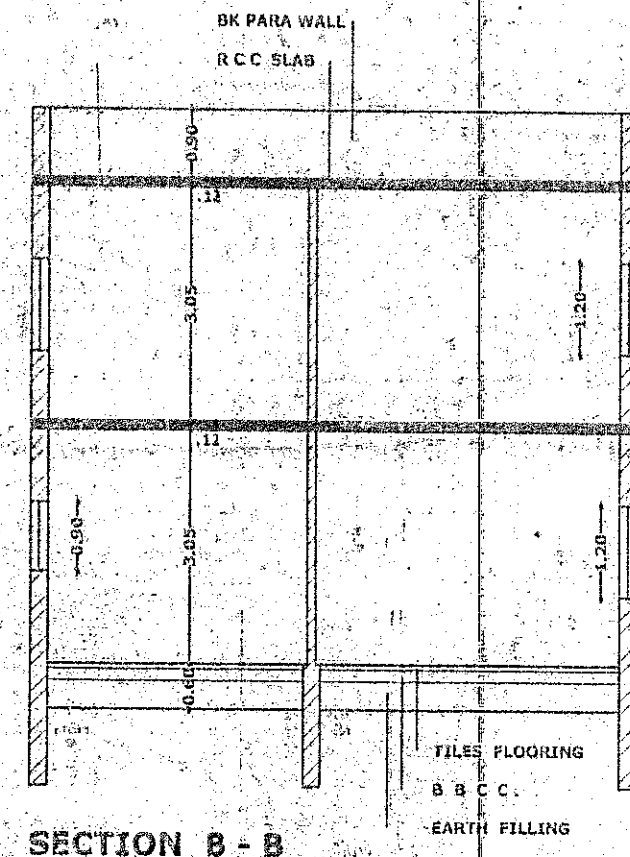


SECTION B - B

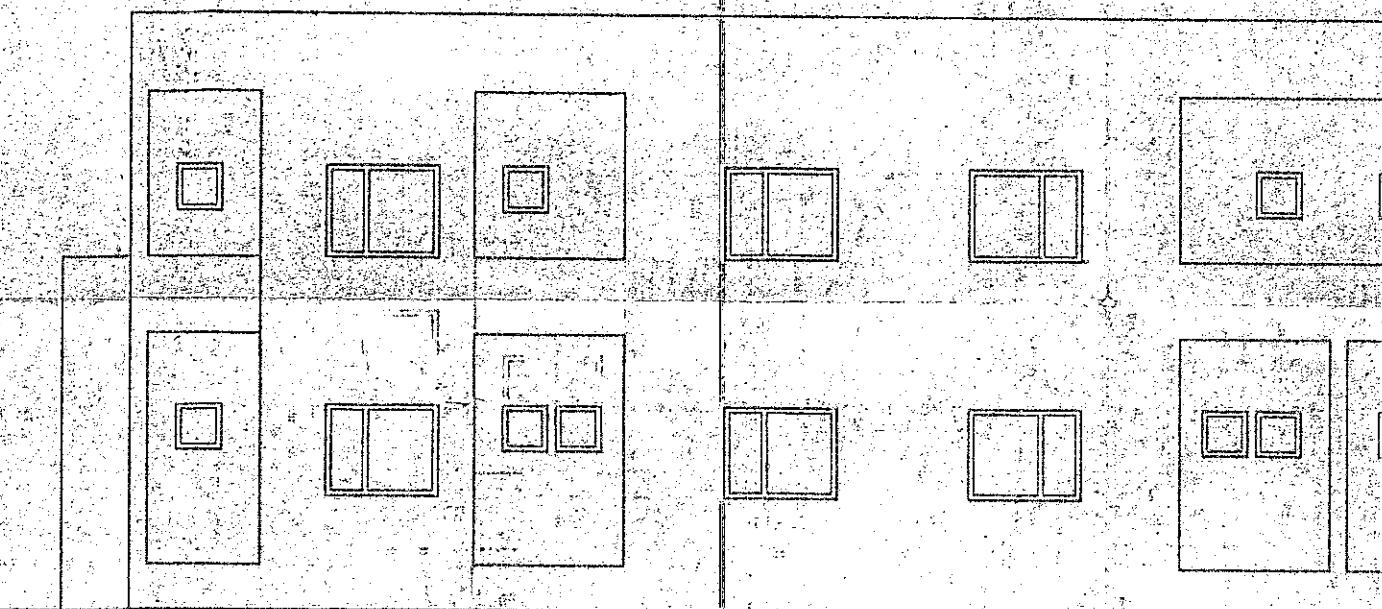


ELEVATION

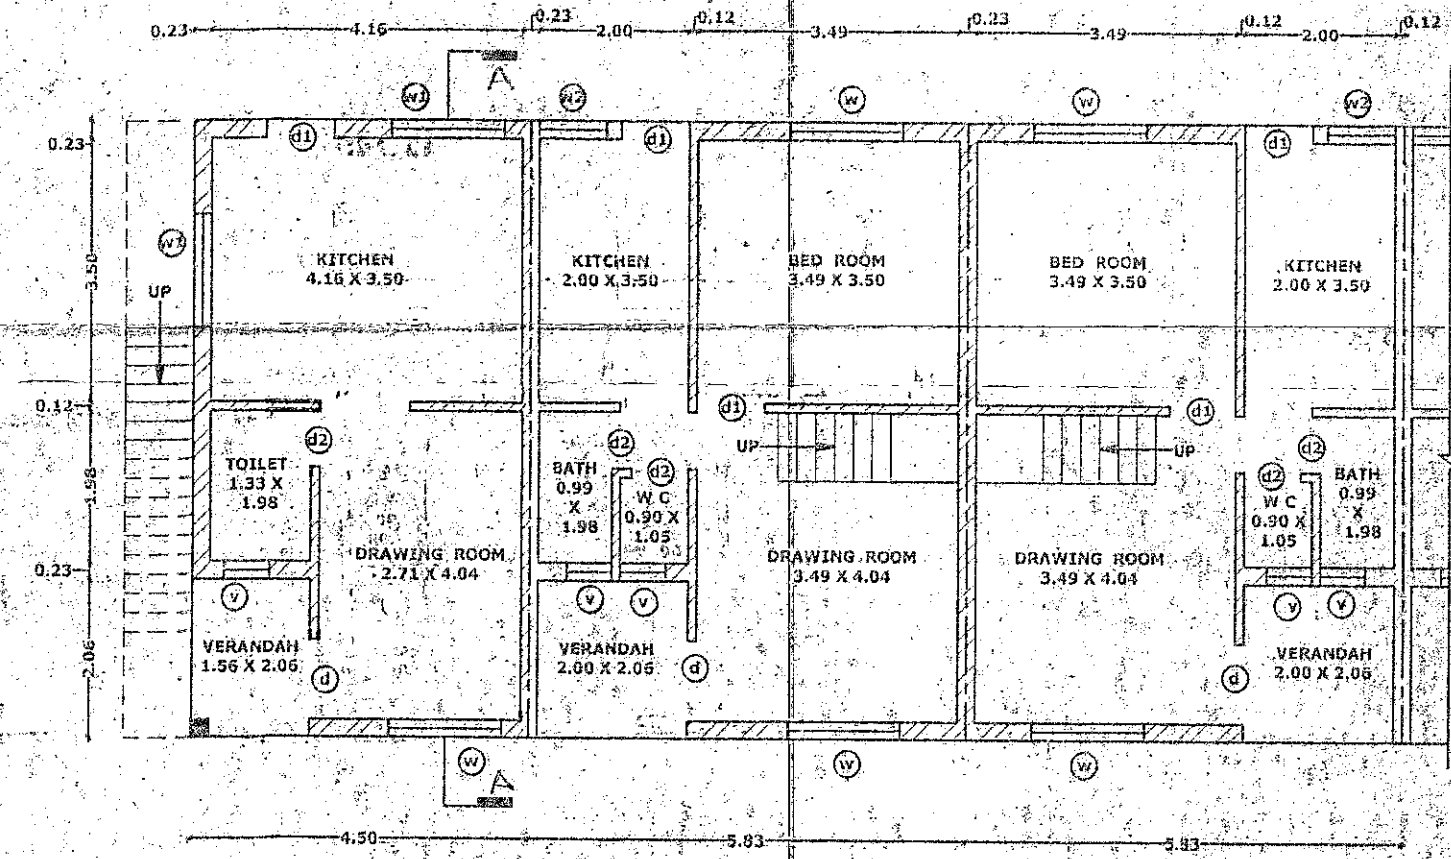


GROUND FLOOR PLAN
SCALE : 1 CM = 1.00 M

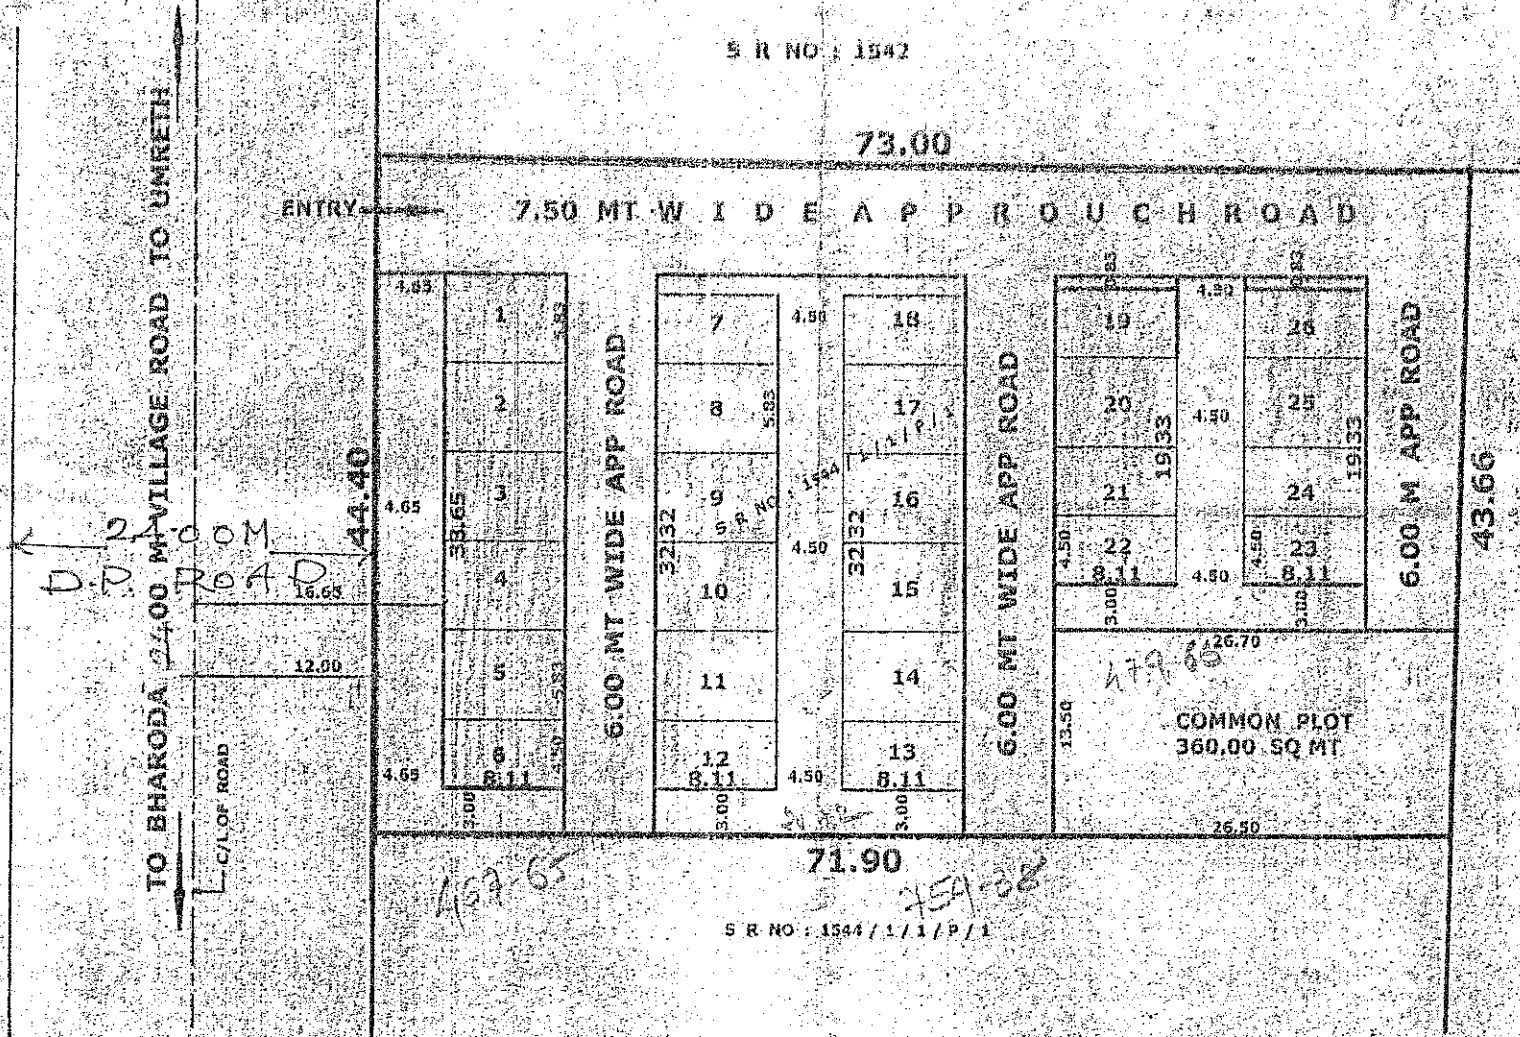

LAY OUT PLAN
SCALE : 1 CM = 5.00 MT

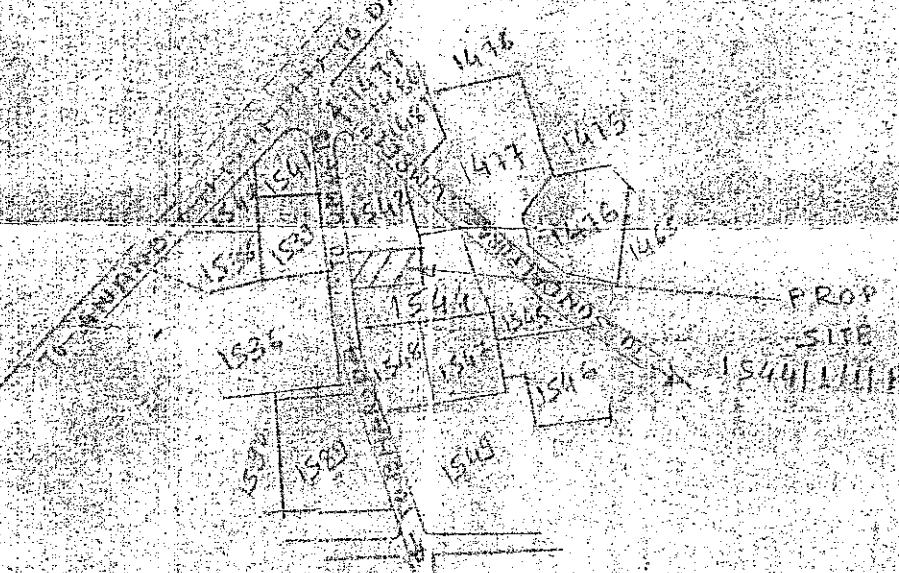

KEY PLAN
SCALE : 1 CM = 30.00 M

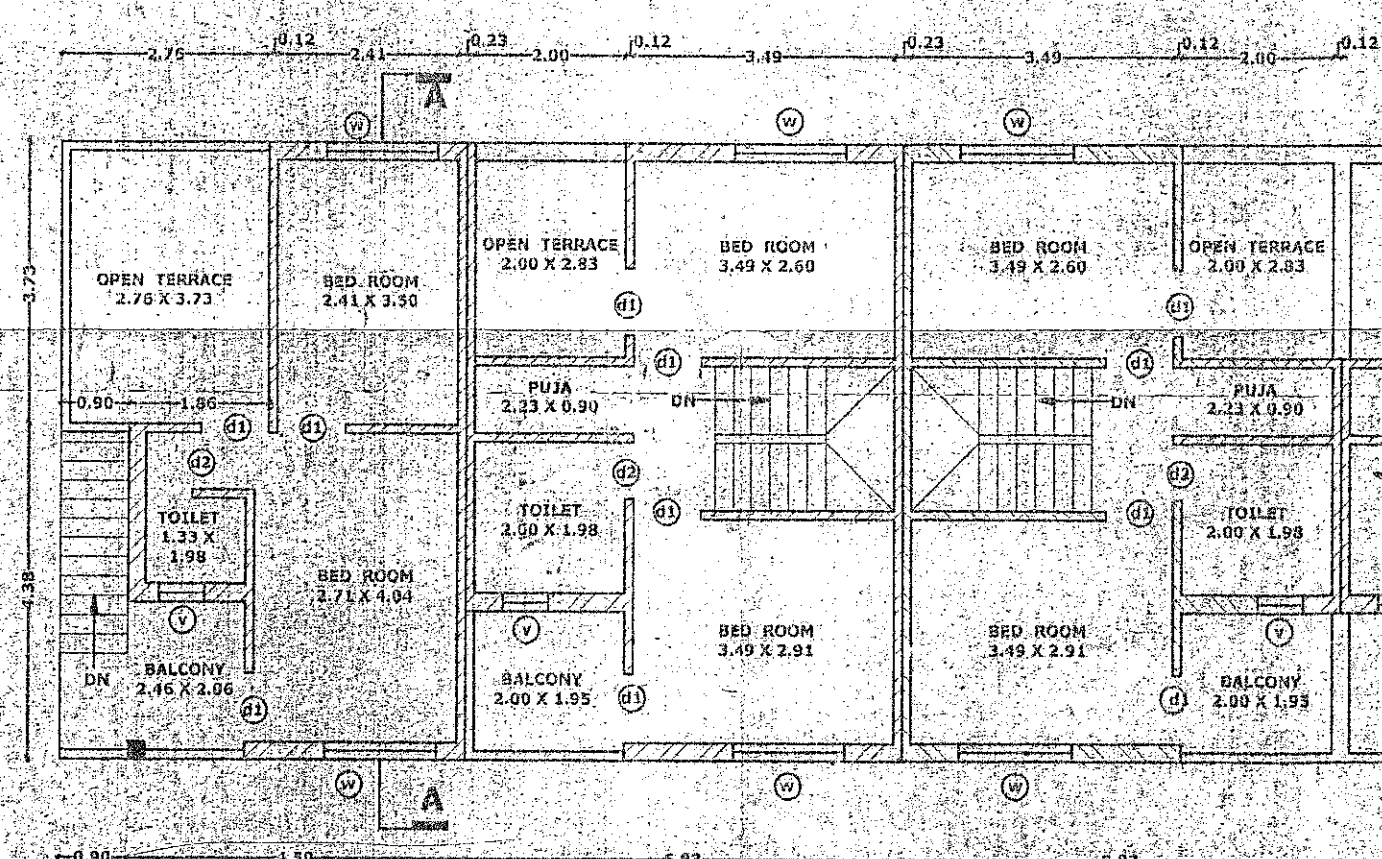


FIRST FLOOR PLAN

TO BHARODA 24.00 mt W I D E D R O A D TO UMRETH

PRODUCED BY AN AUTODESK EDUCATIONAL PRODUCT

PROPOSED SOAK PIT PLAN FOR S R NO : 1544 / 1 / 1 / PAIKY
AT : MURLIDHAR RESIDENCY, UMRETH. DIST : ANAND.

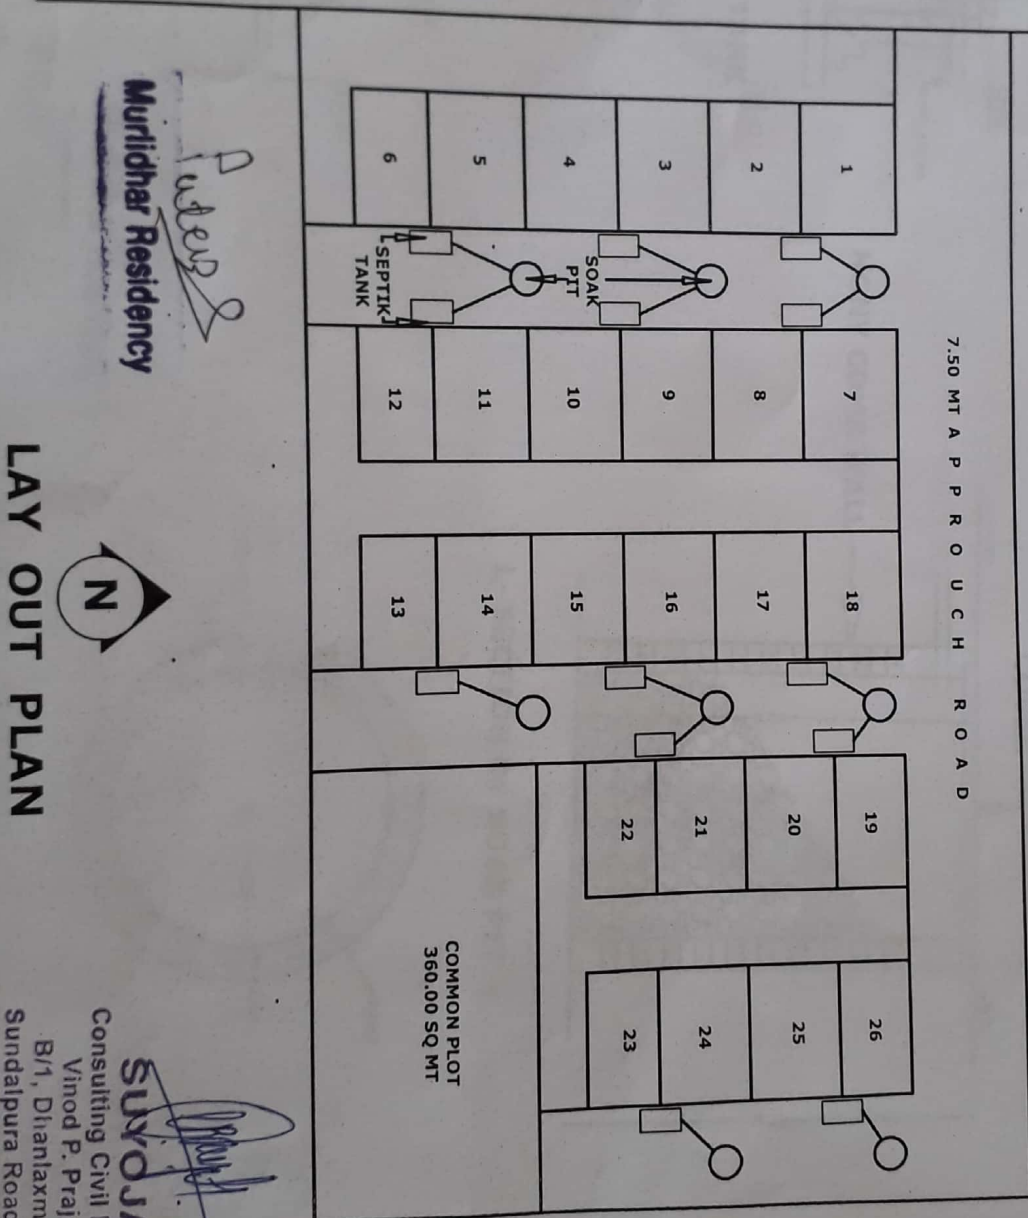


PRODUCED BY AN AUTODESK EDUCATIONAL PRODUCT


SUYOJAN
Consulting Civil Engineer
Vinod P. Prajapati
B/1, Dhanlaxmi Park,
Sundalpur Road, Umreth
Mob. 98240 28701
Reg. No. UNPIEOR/01/20

PROPOSED SOAK PIT PLAN FOR S R NO : 1544 / 1 / 1 / PAIKY AT : MURLIDHAR RESIDENCY, UMRETH.


DIST : ANAND.

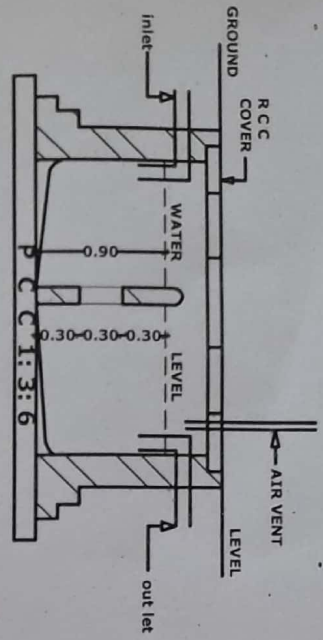


L- SECTION OF SEPTIK TANK

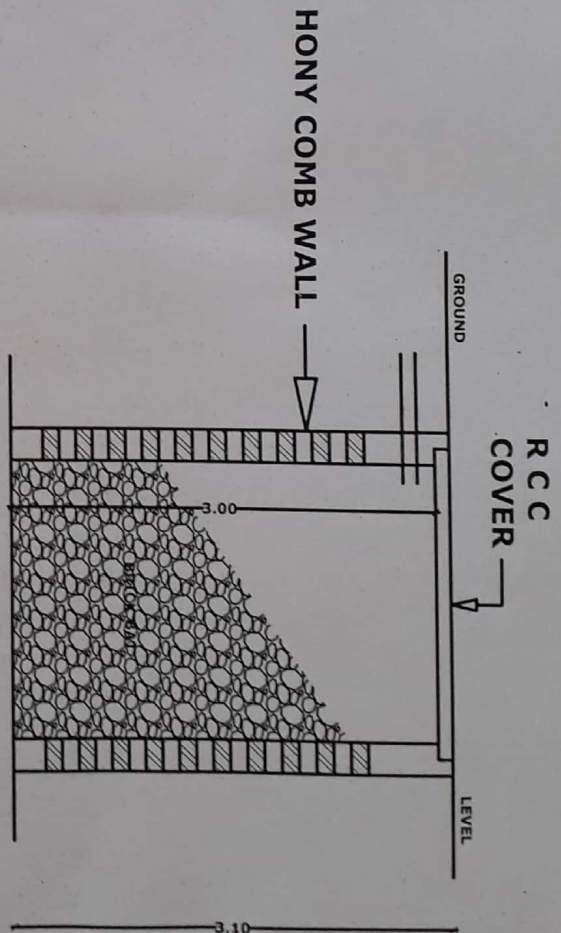

L- SECTION OF SOAK PIT

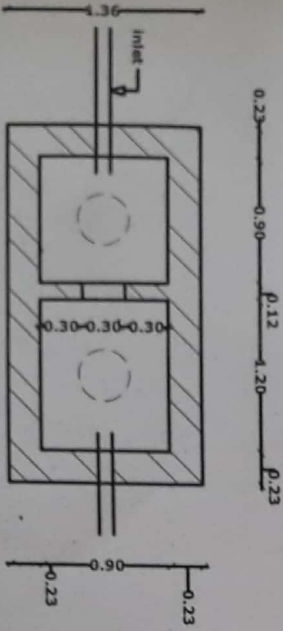

PLAN OF SEPTIC TANK

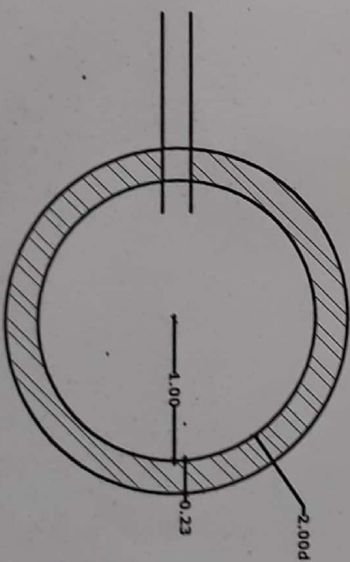

PLAN OF SOAK PIT

Murli
Murlihar Residency

SUYOJAN
Consulting Civil Engineer
Vinod P. Prajapati
B/1, Dhanlaxmi Park,
Sundalipura Road, Umreth
Mob. 98240 28701
Reg. No. UNP/EOR/01/20