


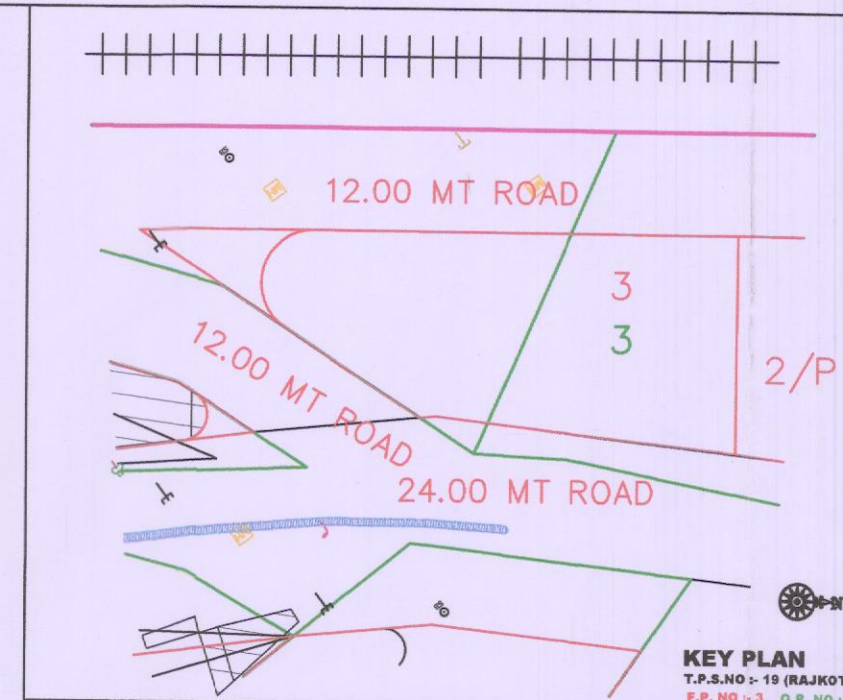

NAME OF WORK	DRAINAGE PLAN		
OWNER'S NAME	SHRI MOHSINBHAI YASINBHAI GANJA		
TYPE OF CONST.	FRAME STRUCTURE		
PLOT NO.	SR. NO. :- 559/1P1	WARD NO. :- 3	
T.P.S. NO. :-	19 (RAJKOT)	F.P. NO. :- 3	O.P. NO. :- 3
LOCATION:- NEAR RAIL NAGAR , RAJKOT.			

LEGEND
 PLOT BOUNDARY
 PROP. WORK
 DRAINAGE LINE
 PARKING

OWNER **AAKRUTI ENTERPRISE**

PARTNER


ENGINEER

ST. ENGINEER

[Signature]
 SHREE BHAGVAN COMPLEX
 2-Devpara, Kolhanra main road, Rajkot.
 RMC Lic. No. A-140

D K ASSOCIATES : 98254 62399


AUTHORITY

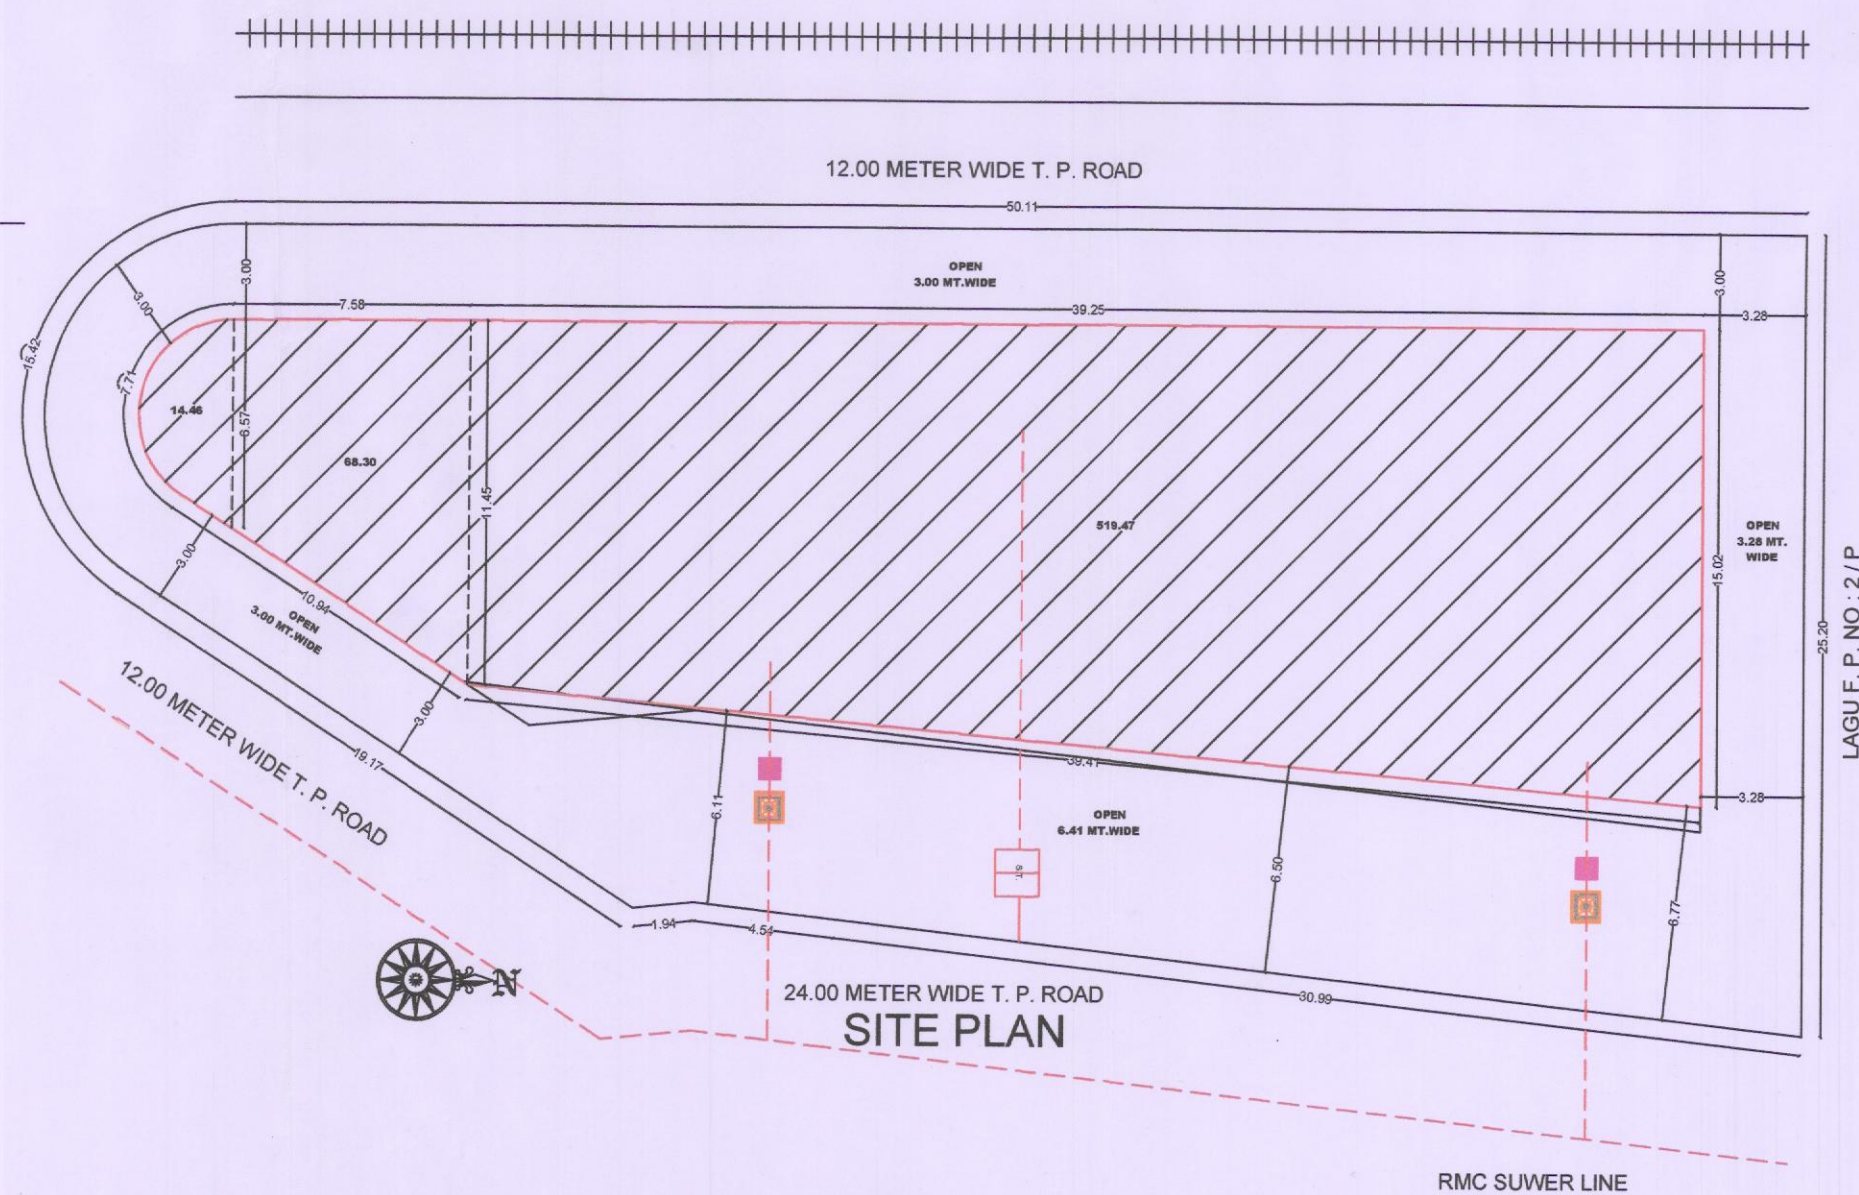

[Signature]
HARDIK R. PATEL
 Architecture & Interior Designer
 "Shree Ram", 2-Gulabnagar,
 Master Soc.-12 Corner, Rajkot
 RMC Lic. No. P-552, Fuda Lic. No. S-552

[Signature]
HARDIK R. PATEL
 Architecture & Interior Designer
 "Shree Ram", 2-Gulabnagar,
 Master Soc.-12 Corner, Rajkot
 RMC Lic. No. P-552, Fuda Lic. No. S-552

PROPOSED RESIDENTIAL LAY - OUT PLAN OF R.S.NO.559 / 1 P 1, PRILIMINAR, T.P.S.No.19 (Rajkot),
O.P.No. 3, O.P. AREA 1756.00 SQ.Mt., F. P. NO.3, Area 1141.00 Sq.Mt. AT Village Rajkot, Tal. & Dist. Rajkot.
PURPOSE: FOR RESIDENTIAL USE ONLY
ZONE: RESIDENCE

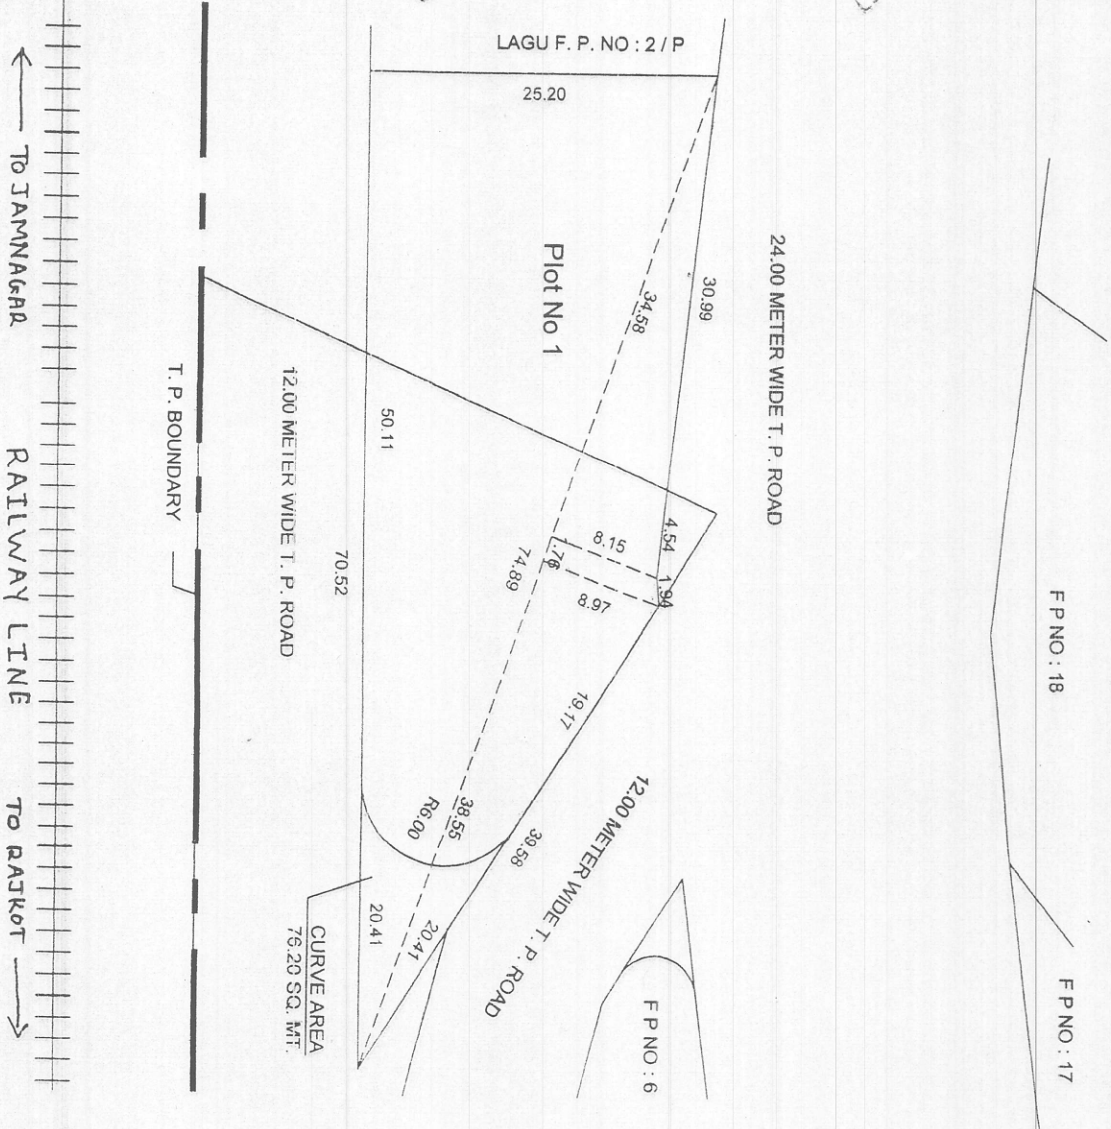

LEGEND

T.P. SCHEME BOUNDARY	
ORIGINAL PLOT BOUNDARY	
FINAL PLOT BOUNDARY	
T.P. ROAD	
RESERVATION PLOT	

TPS AREA TABLE

O.P. AREA	= 1756.00 SQ. MT.
F.P. AREA [65%]	= 1141.00 SQ. MT.
T.P. CUTTING AREA [35%]	= 615.00 SQ. MT.


Plot - 1	Area	1141.00
Total Land Area		1141.00

OWNER :-

MADINABEN DULABHAI
W/O YAMINBHAI GANJA

ENGINEER :-

VIPUL P. P. P.
Consulting Engineer
C/7, Sankar Nagar, Rajkot
TAL. RAJKOT, DIST. RAJKOT

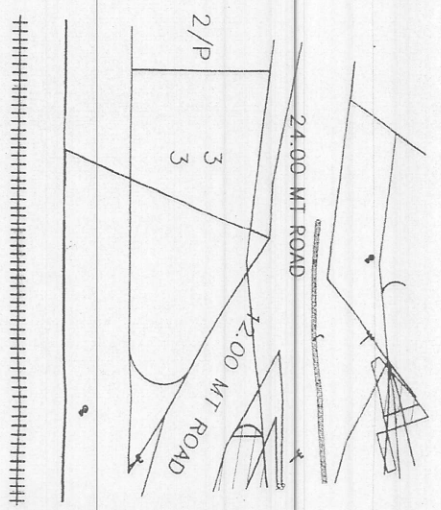

OWNER'S COPY

9.9.2020
9.9.2020
9.9.2020

Approved Subject to Condition
Mentioned in this Office Letter
No. 520/2020

APPROVED
Asst. Town Planner
Public Municipal Corporation

AUTHORITY:-