
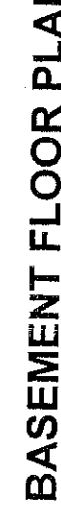
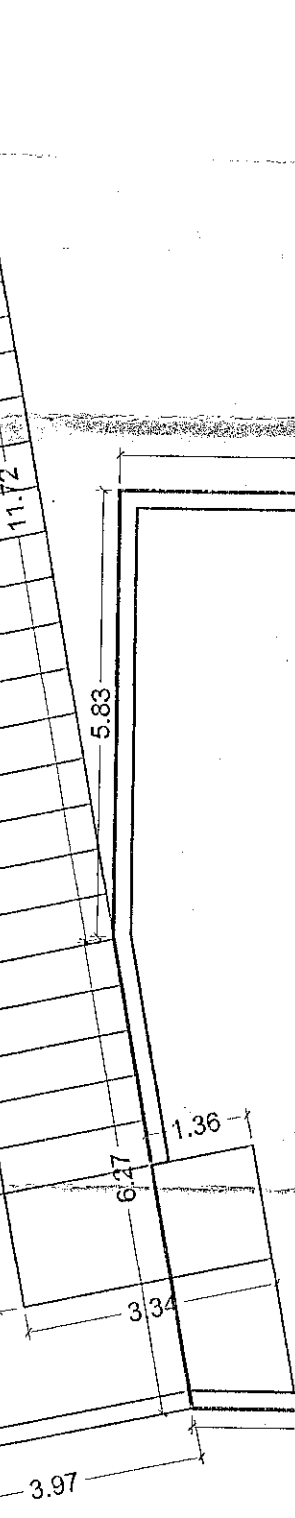


11/11/21

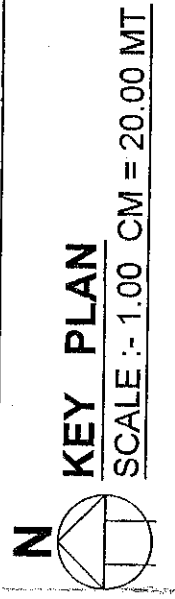

1/2

AREA TABLE

FORM.NO.3

See Regulation NO.3.2(ix)

[c] Premium F.S.I. to be purchased (a-b)	
8. Existing built up area on G.F	प्रभुमन प्लॉटमां ३०.०१ मी. ना दारुलखोमर आउट
9. Proposed built up area	इत्या अलावडी राफ्तपानी रेशेबे.

SEE 70

(i) Ground floor (Main entrance)

Total maximum possible floor space area	Total require parking space	Reserved for car 50%	IV North line	Scale	Date
Residential 2005.77	(15%) 300.86				

SCHEDULE OF OPENING MD - 1.07 X 2.10	i) Existing structure and adjoining property is seen by me and necessary precautions will be taken for smooth working without any defect to existing work.	Page No.
---	---	-----------------

Signature of Architect-Engineer	Signature of Owners/Balboas
SIGNATURE Architect/Engineer/Surveyor V.M.C. Registration No. : Name : Address :	

--	--

213.18 X 50 % REQUIRED ON GROUND LEVEL = 108.56 SQ.MT.
[238.95-411.68] 710.61 X 30% = 213.18 SQ.MT.
[FOR RESIDENCE]
[2005.77] X 10% = 300.85 SQ.MT.

100

1980

