



CONCEPTUAL PLANNING FOR STUDY ONLY. NOT FOR CIRCULATION.

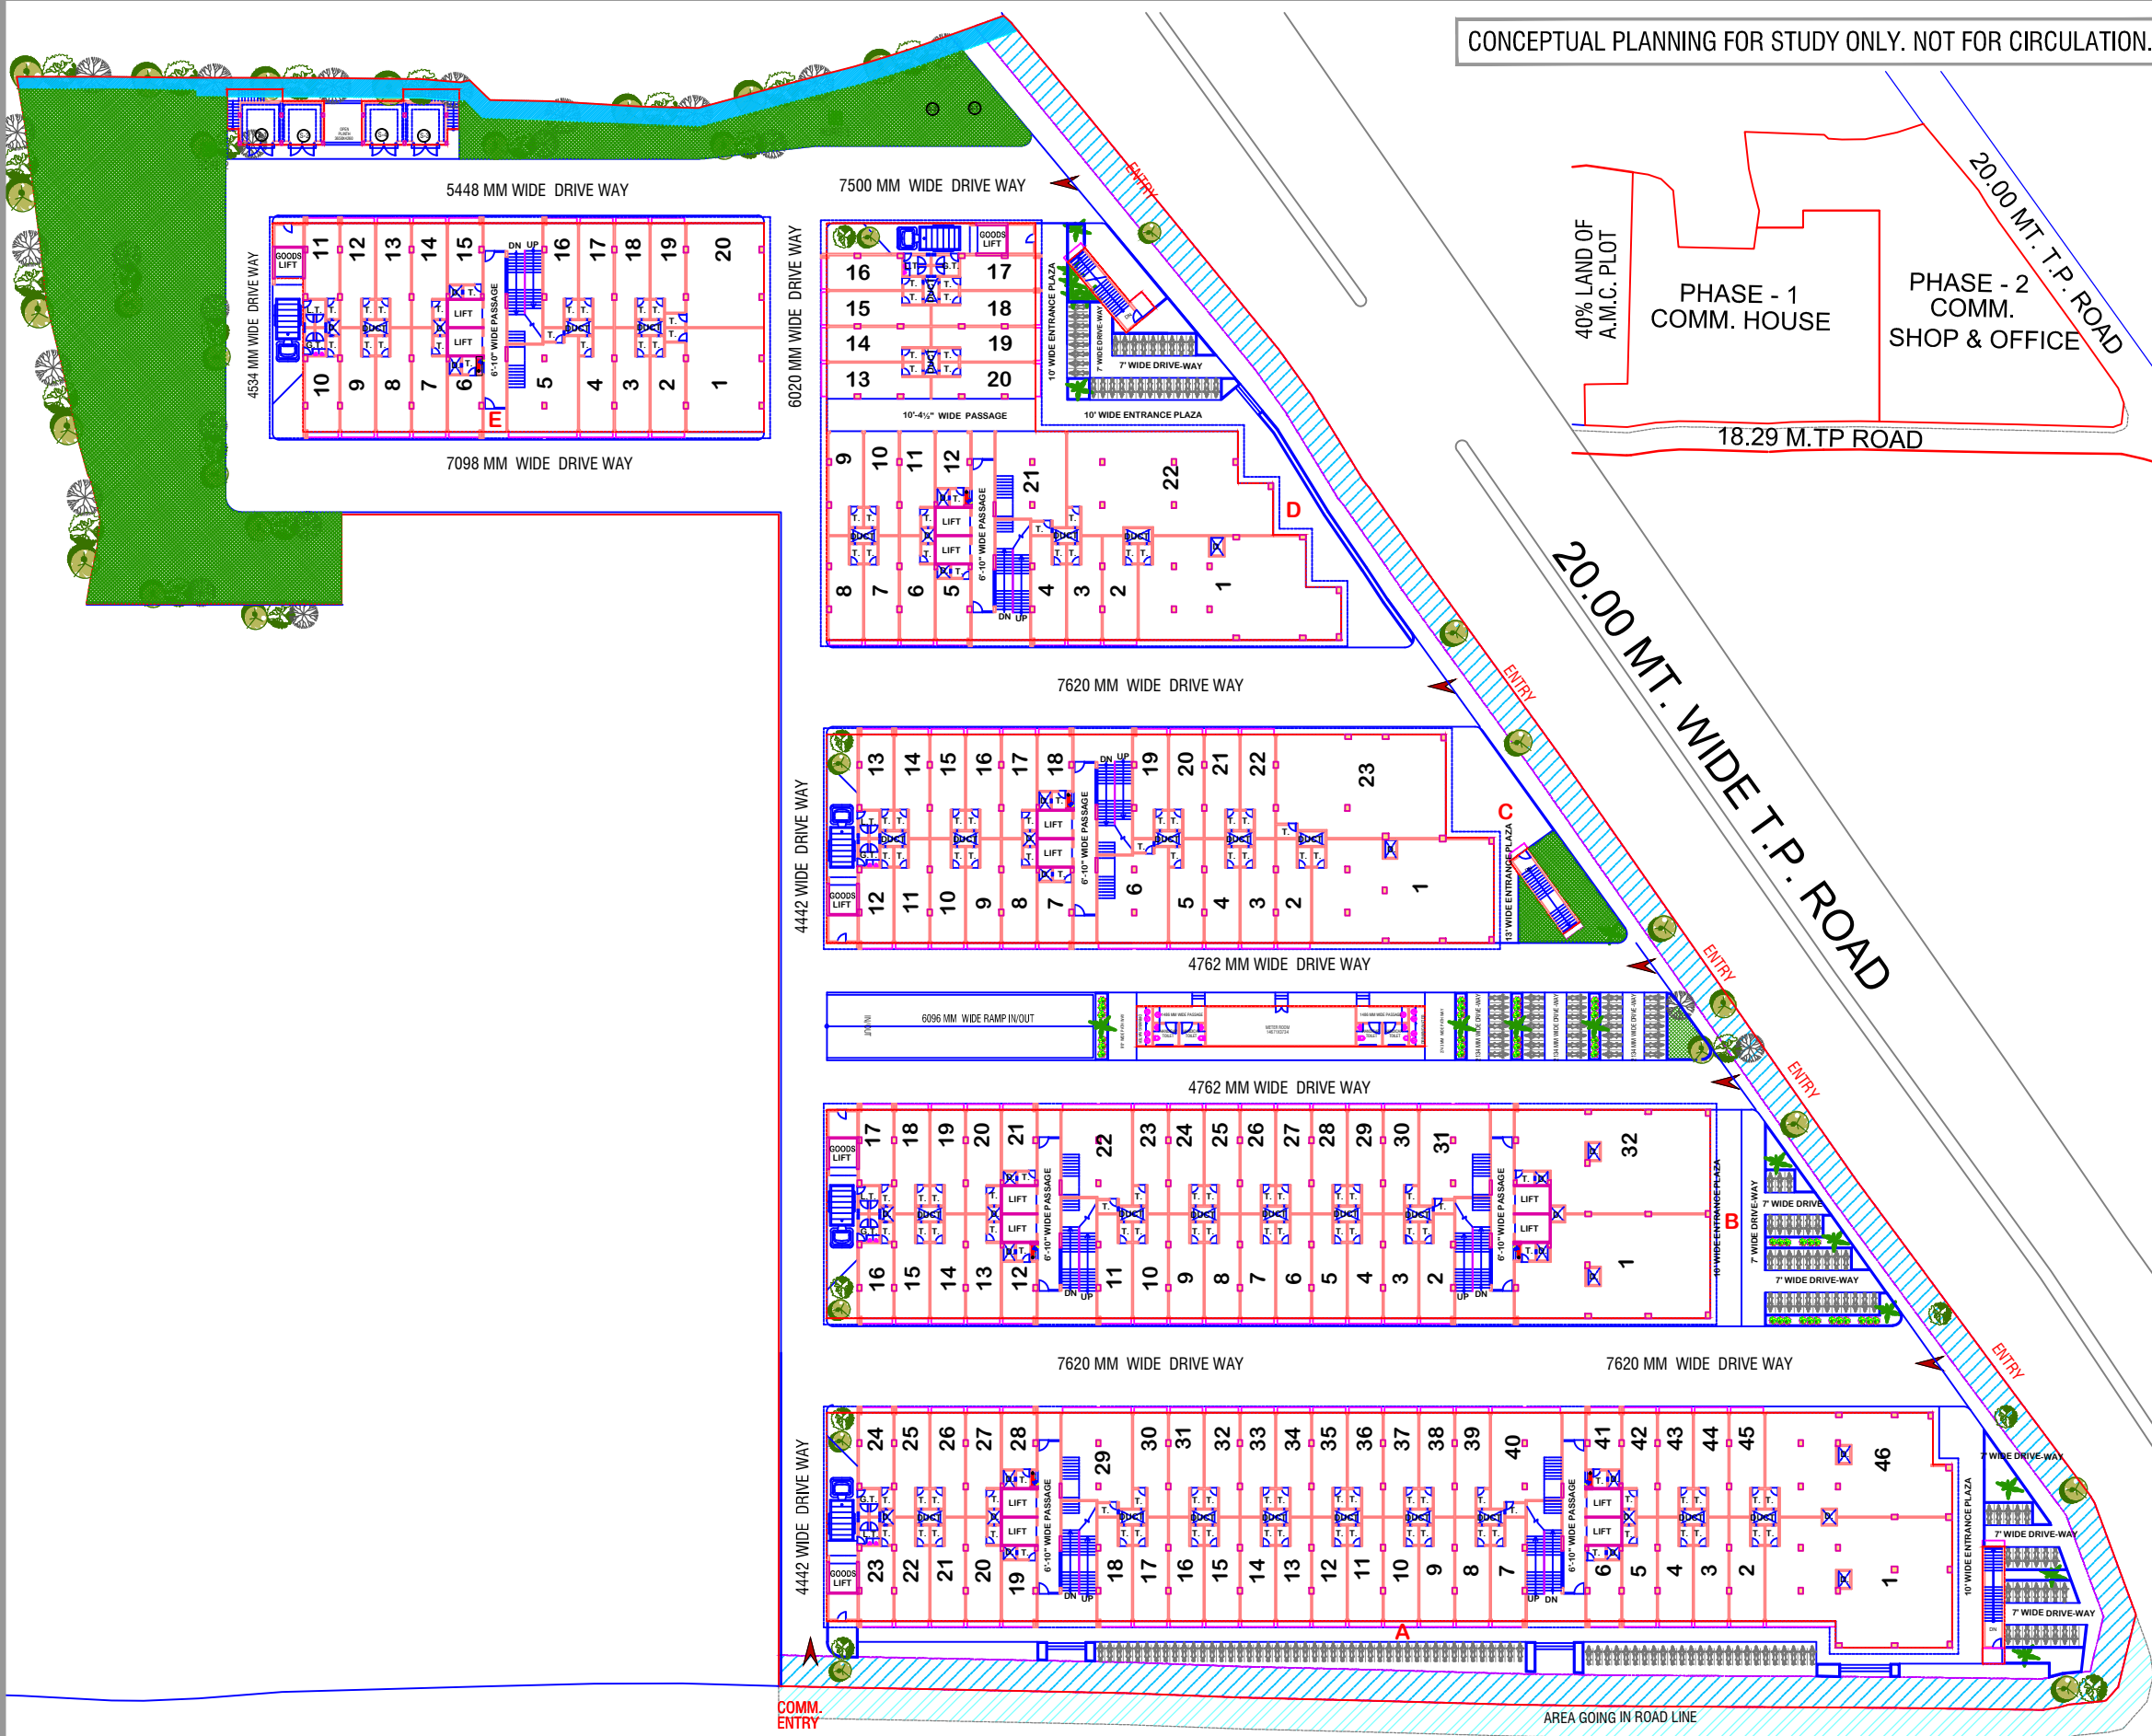

PROP.18.00M WIDE R.D.P. ROAD



CONCEPTUAL PLANNING FOR STUDY ONLY. NOT FOR CIRCULATION.

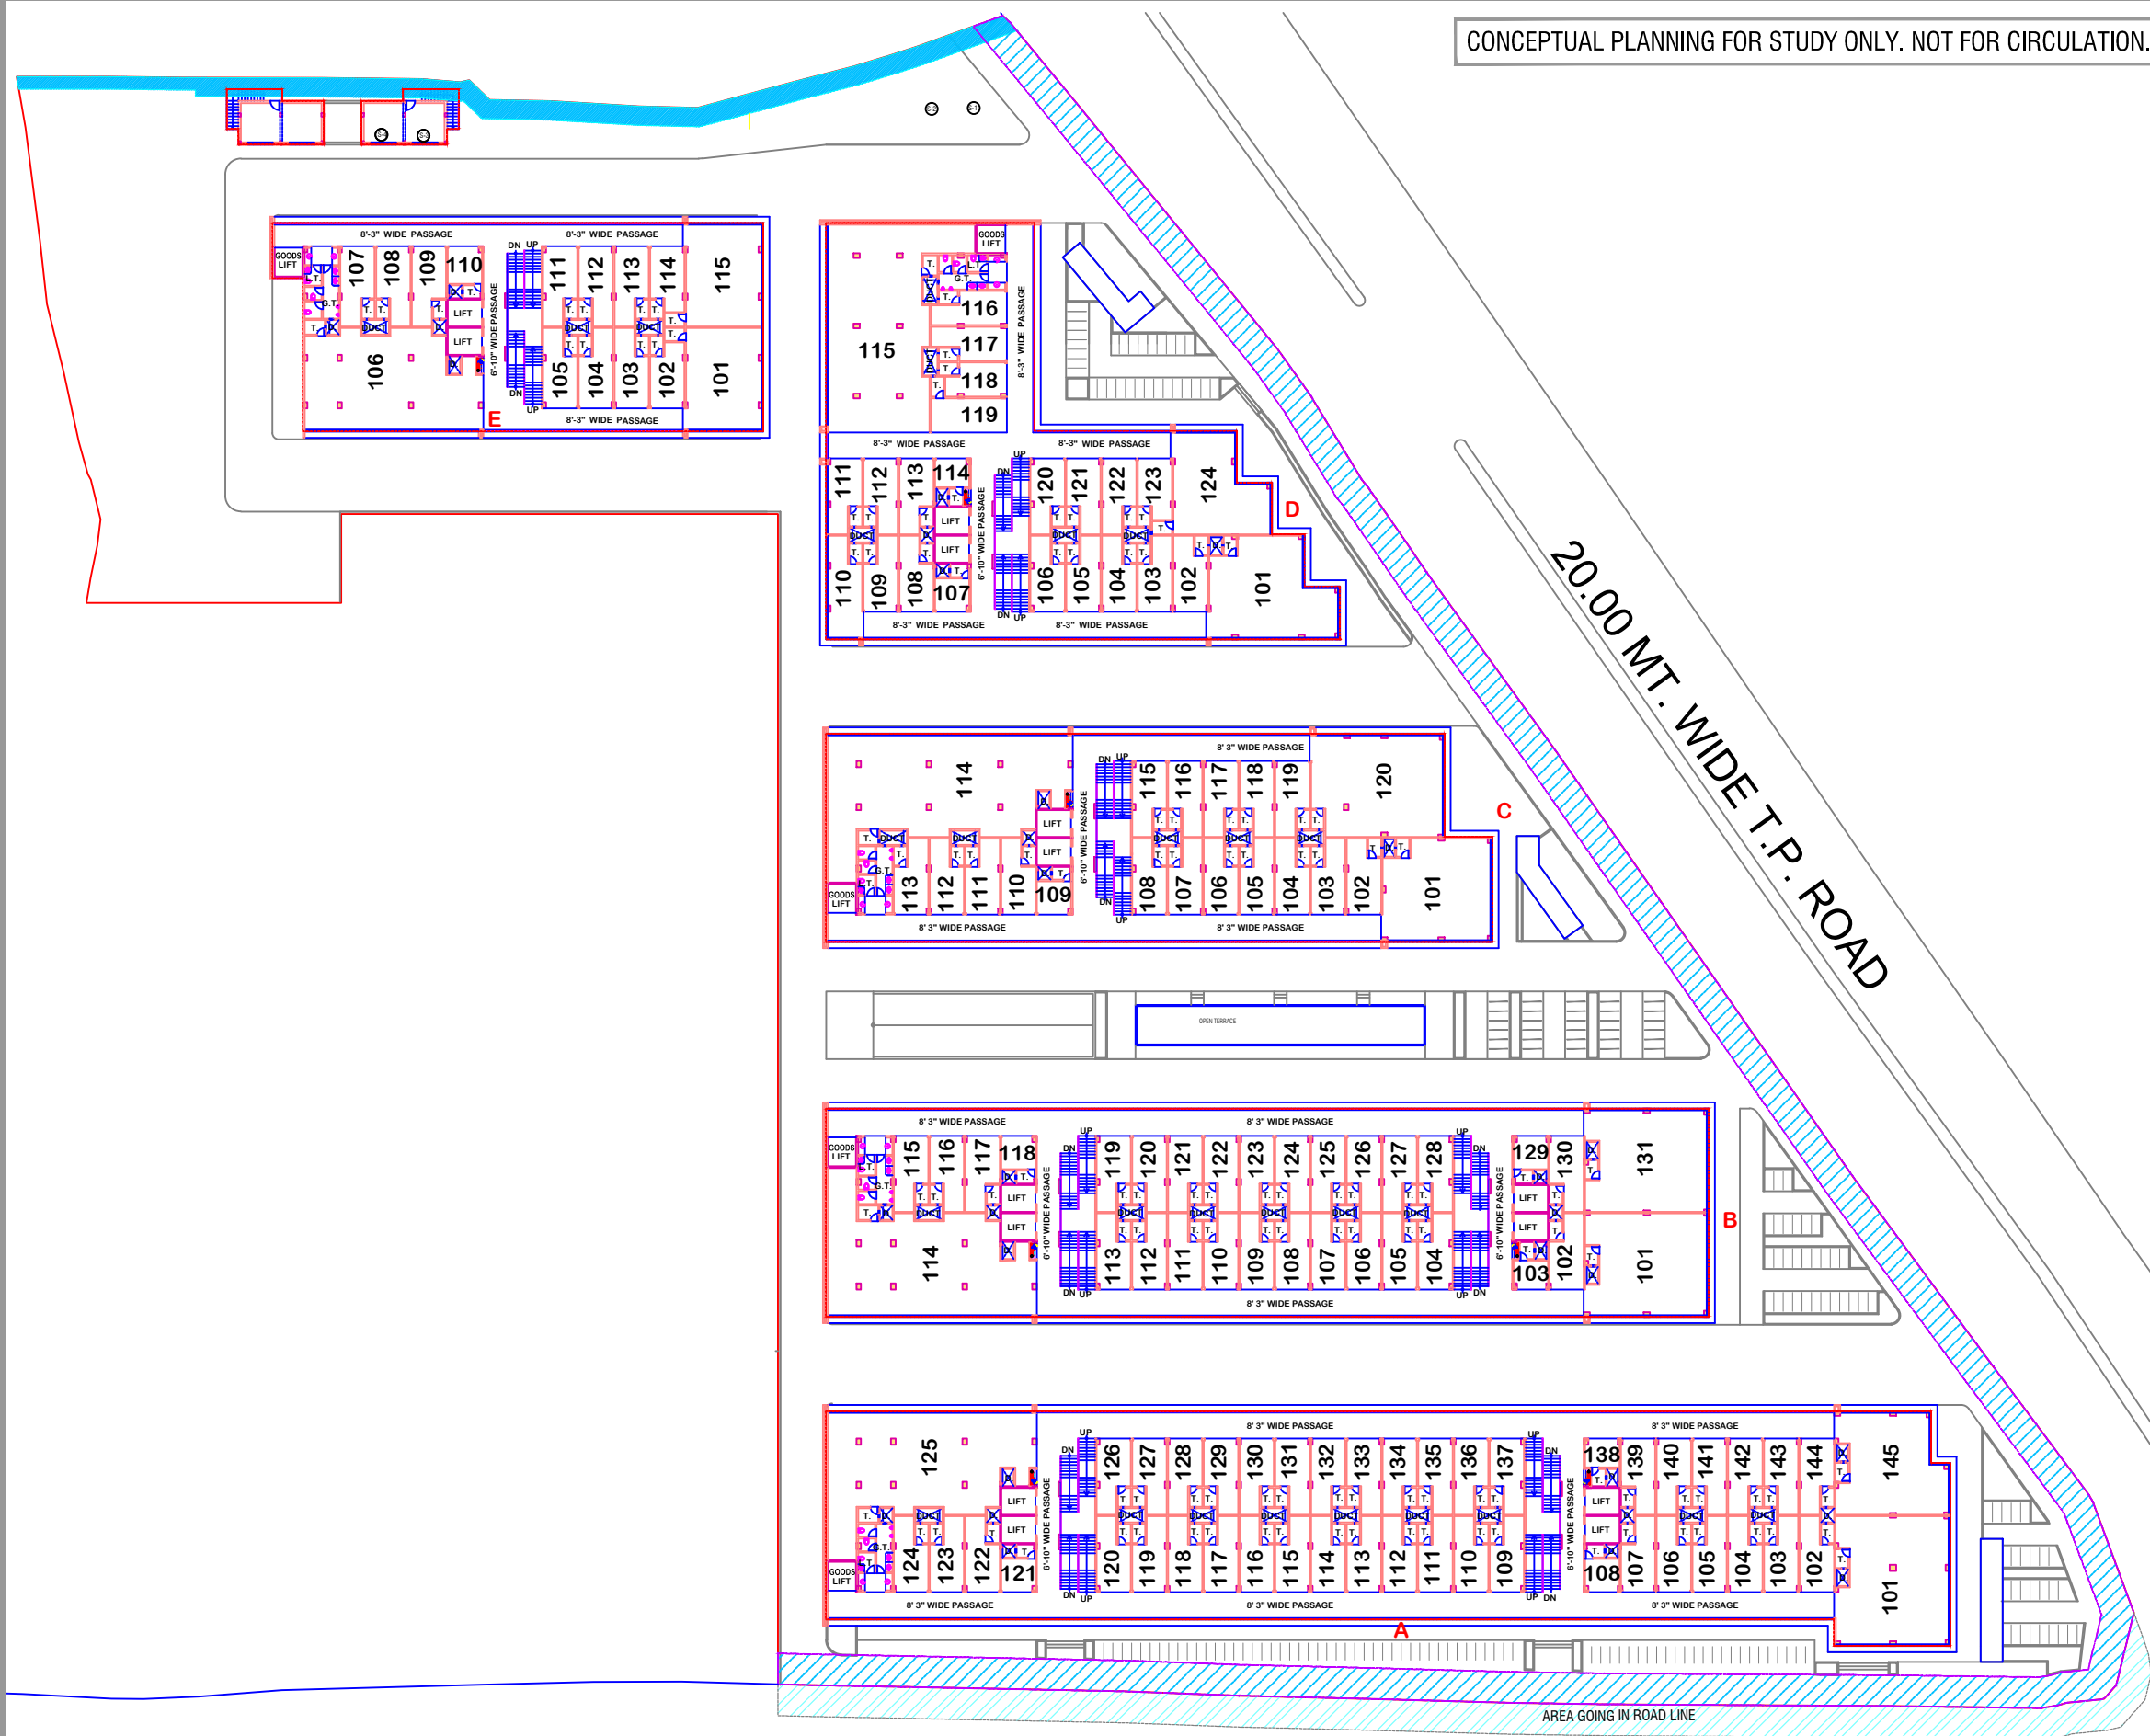

18.29 M.TP ROAD

HN SAFAL

SUMEL - 10 AT SARASPUR (PHASE-2)


DRG.TITLE:

1ST. FLOOR PLAN

AS PER ALT-26
DATE : 30/8/18



CONCEPTUAL PLANNING FOR STUDY ONLY. NOT FOR CIRCULATION.

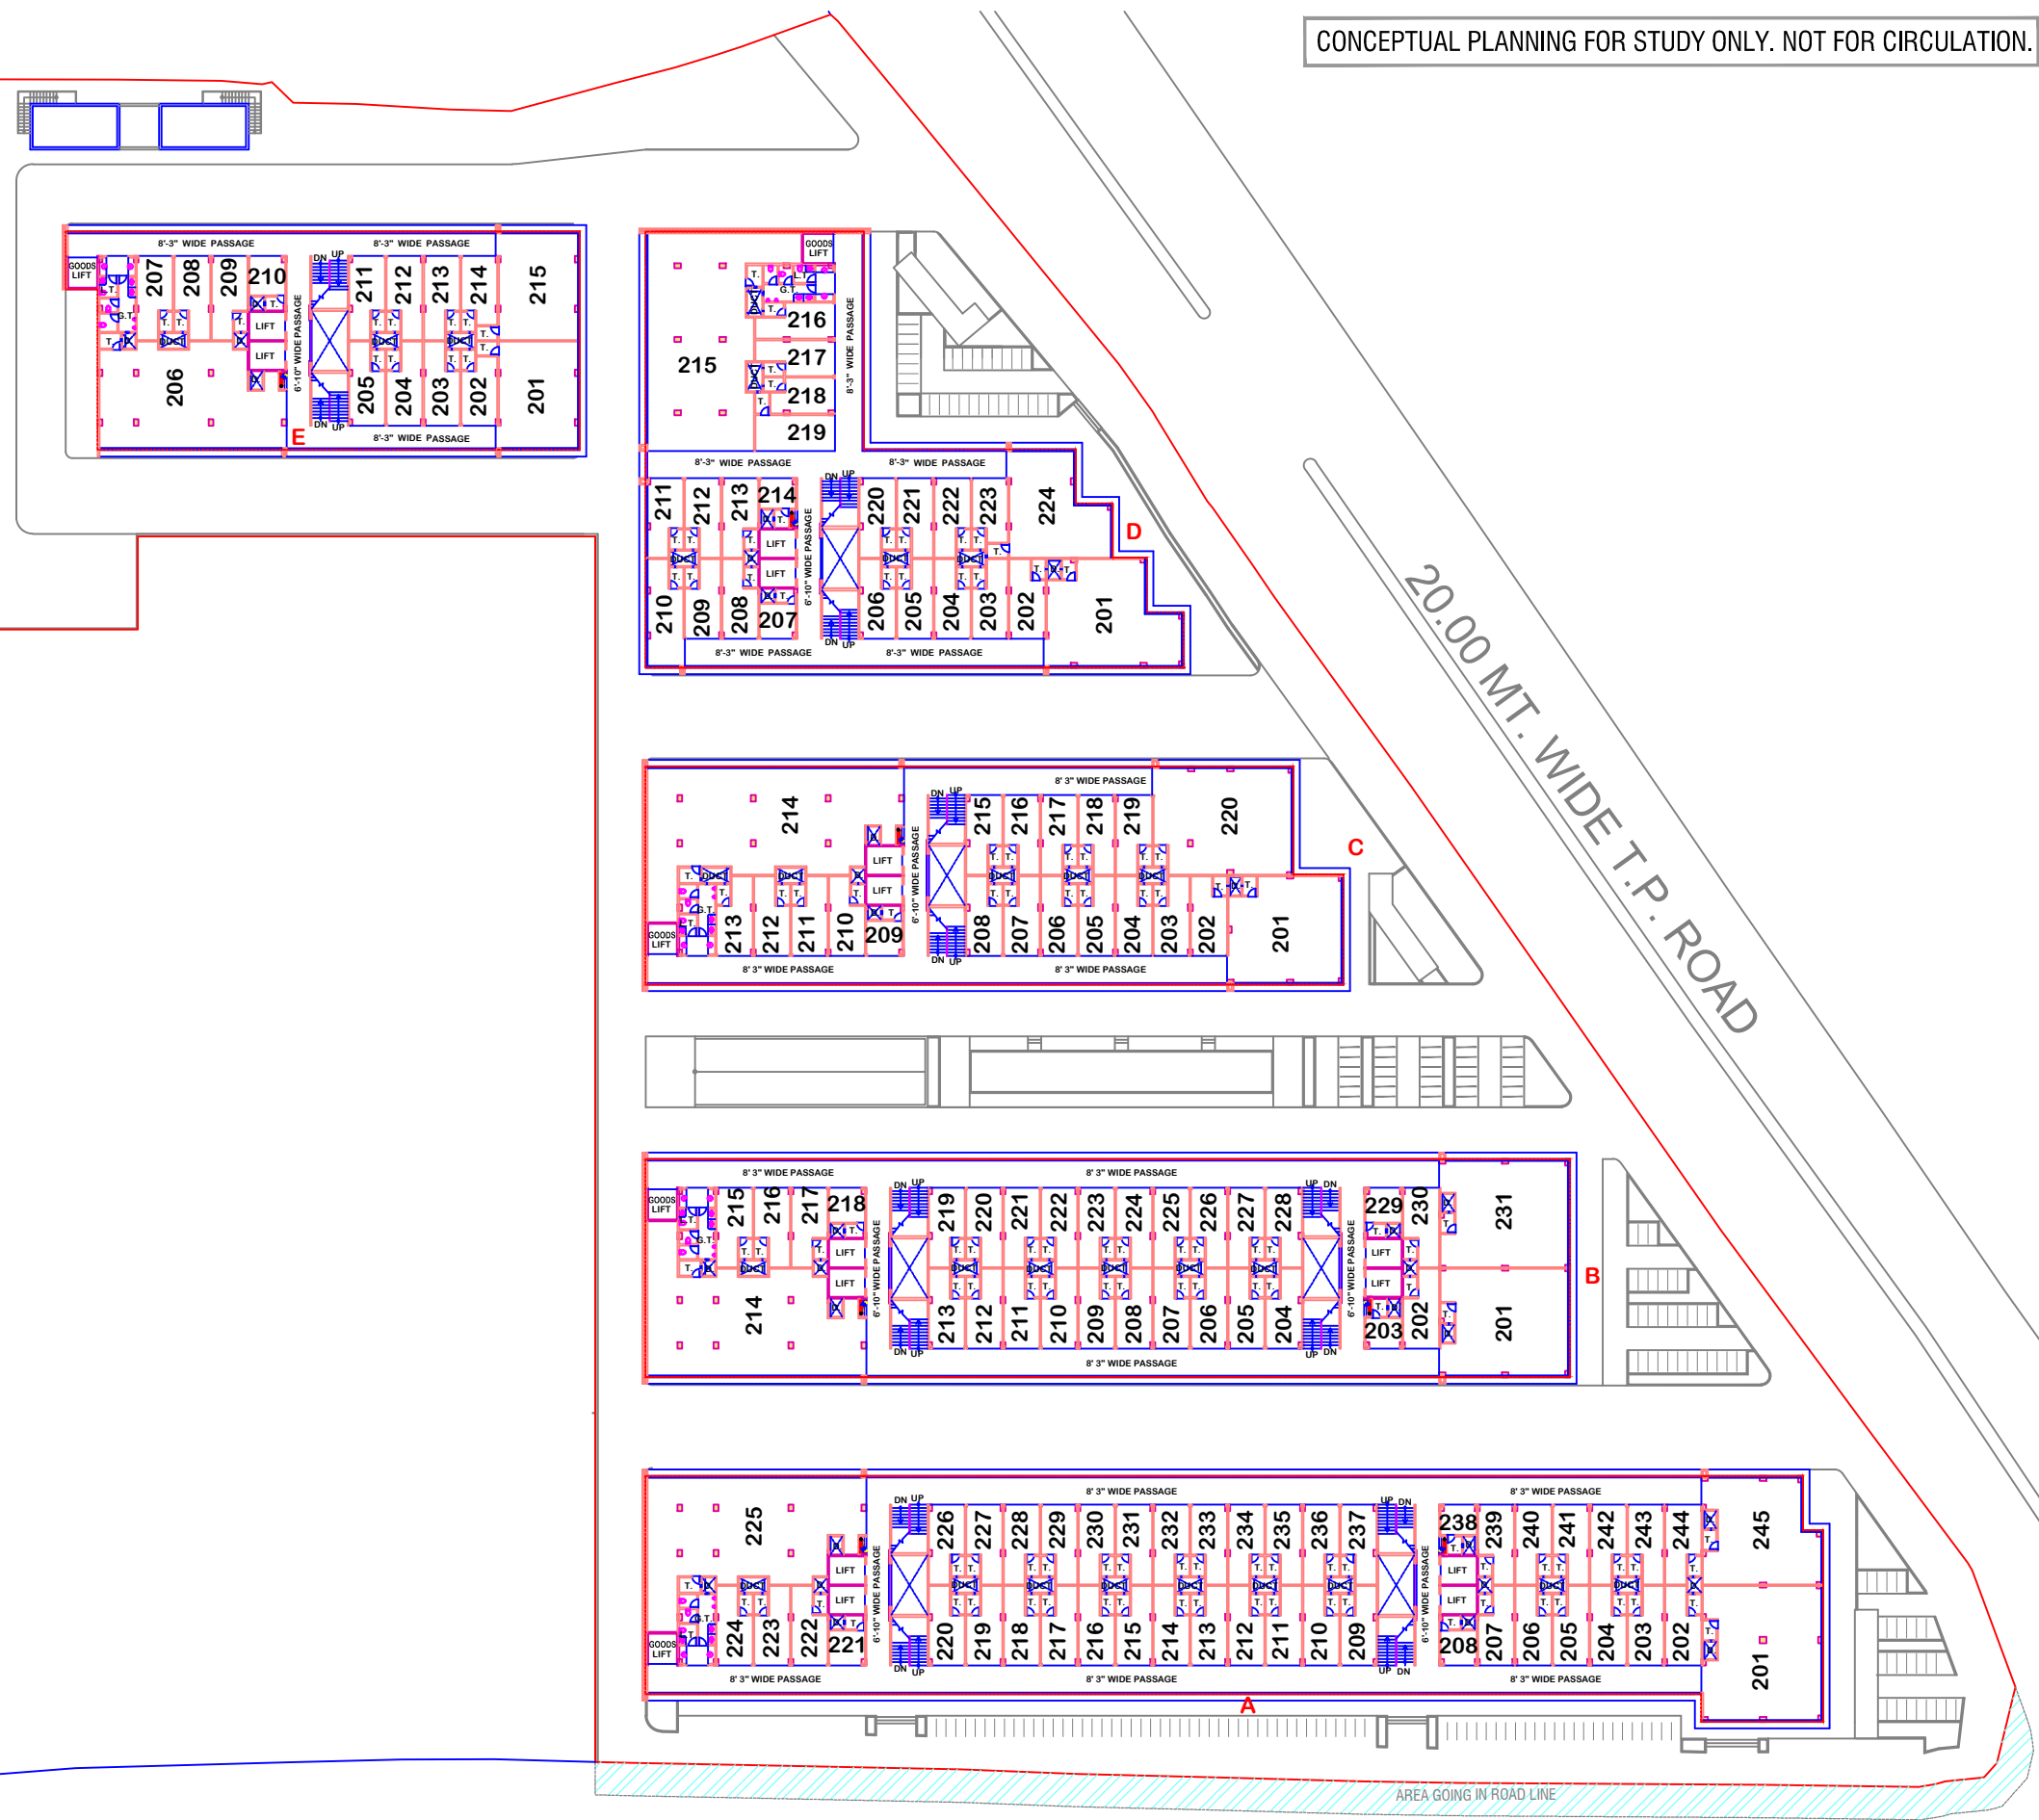

HN SAFAL


SUMEL - 10 AT SARASPUR (PHASE-2)

DRG.TITLE:
2ND. FLOOR PLAN


AS PER ALT-26
DATE : 30/8/18



CONCEPTUAL PLANNING FOR STUDY ONLY. NOT FOR CIRCULATION.

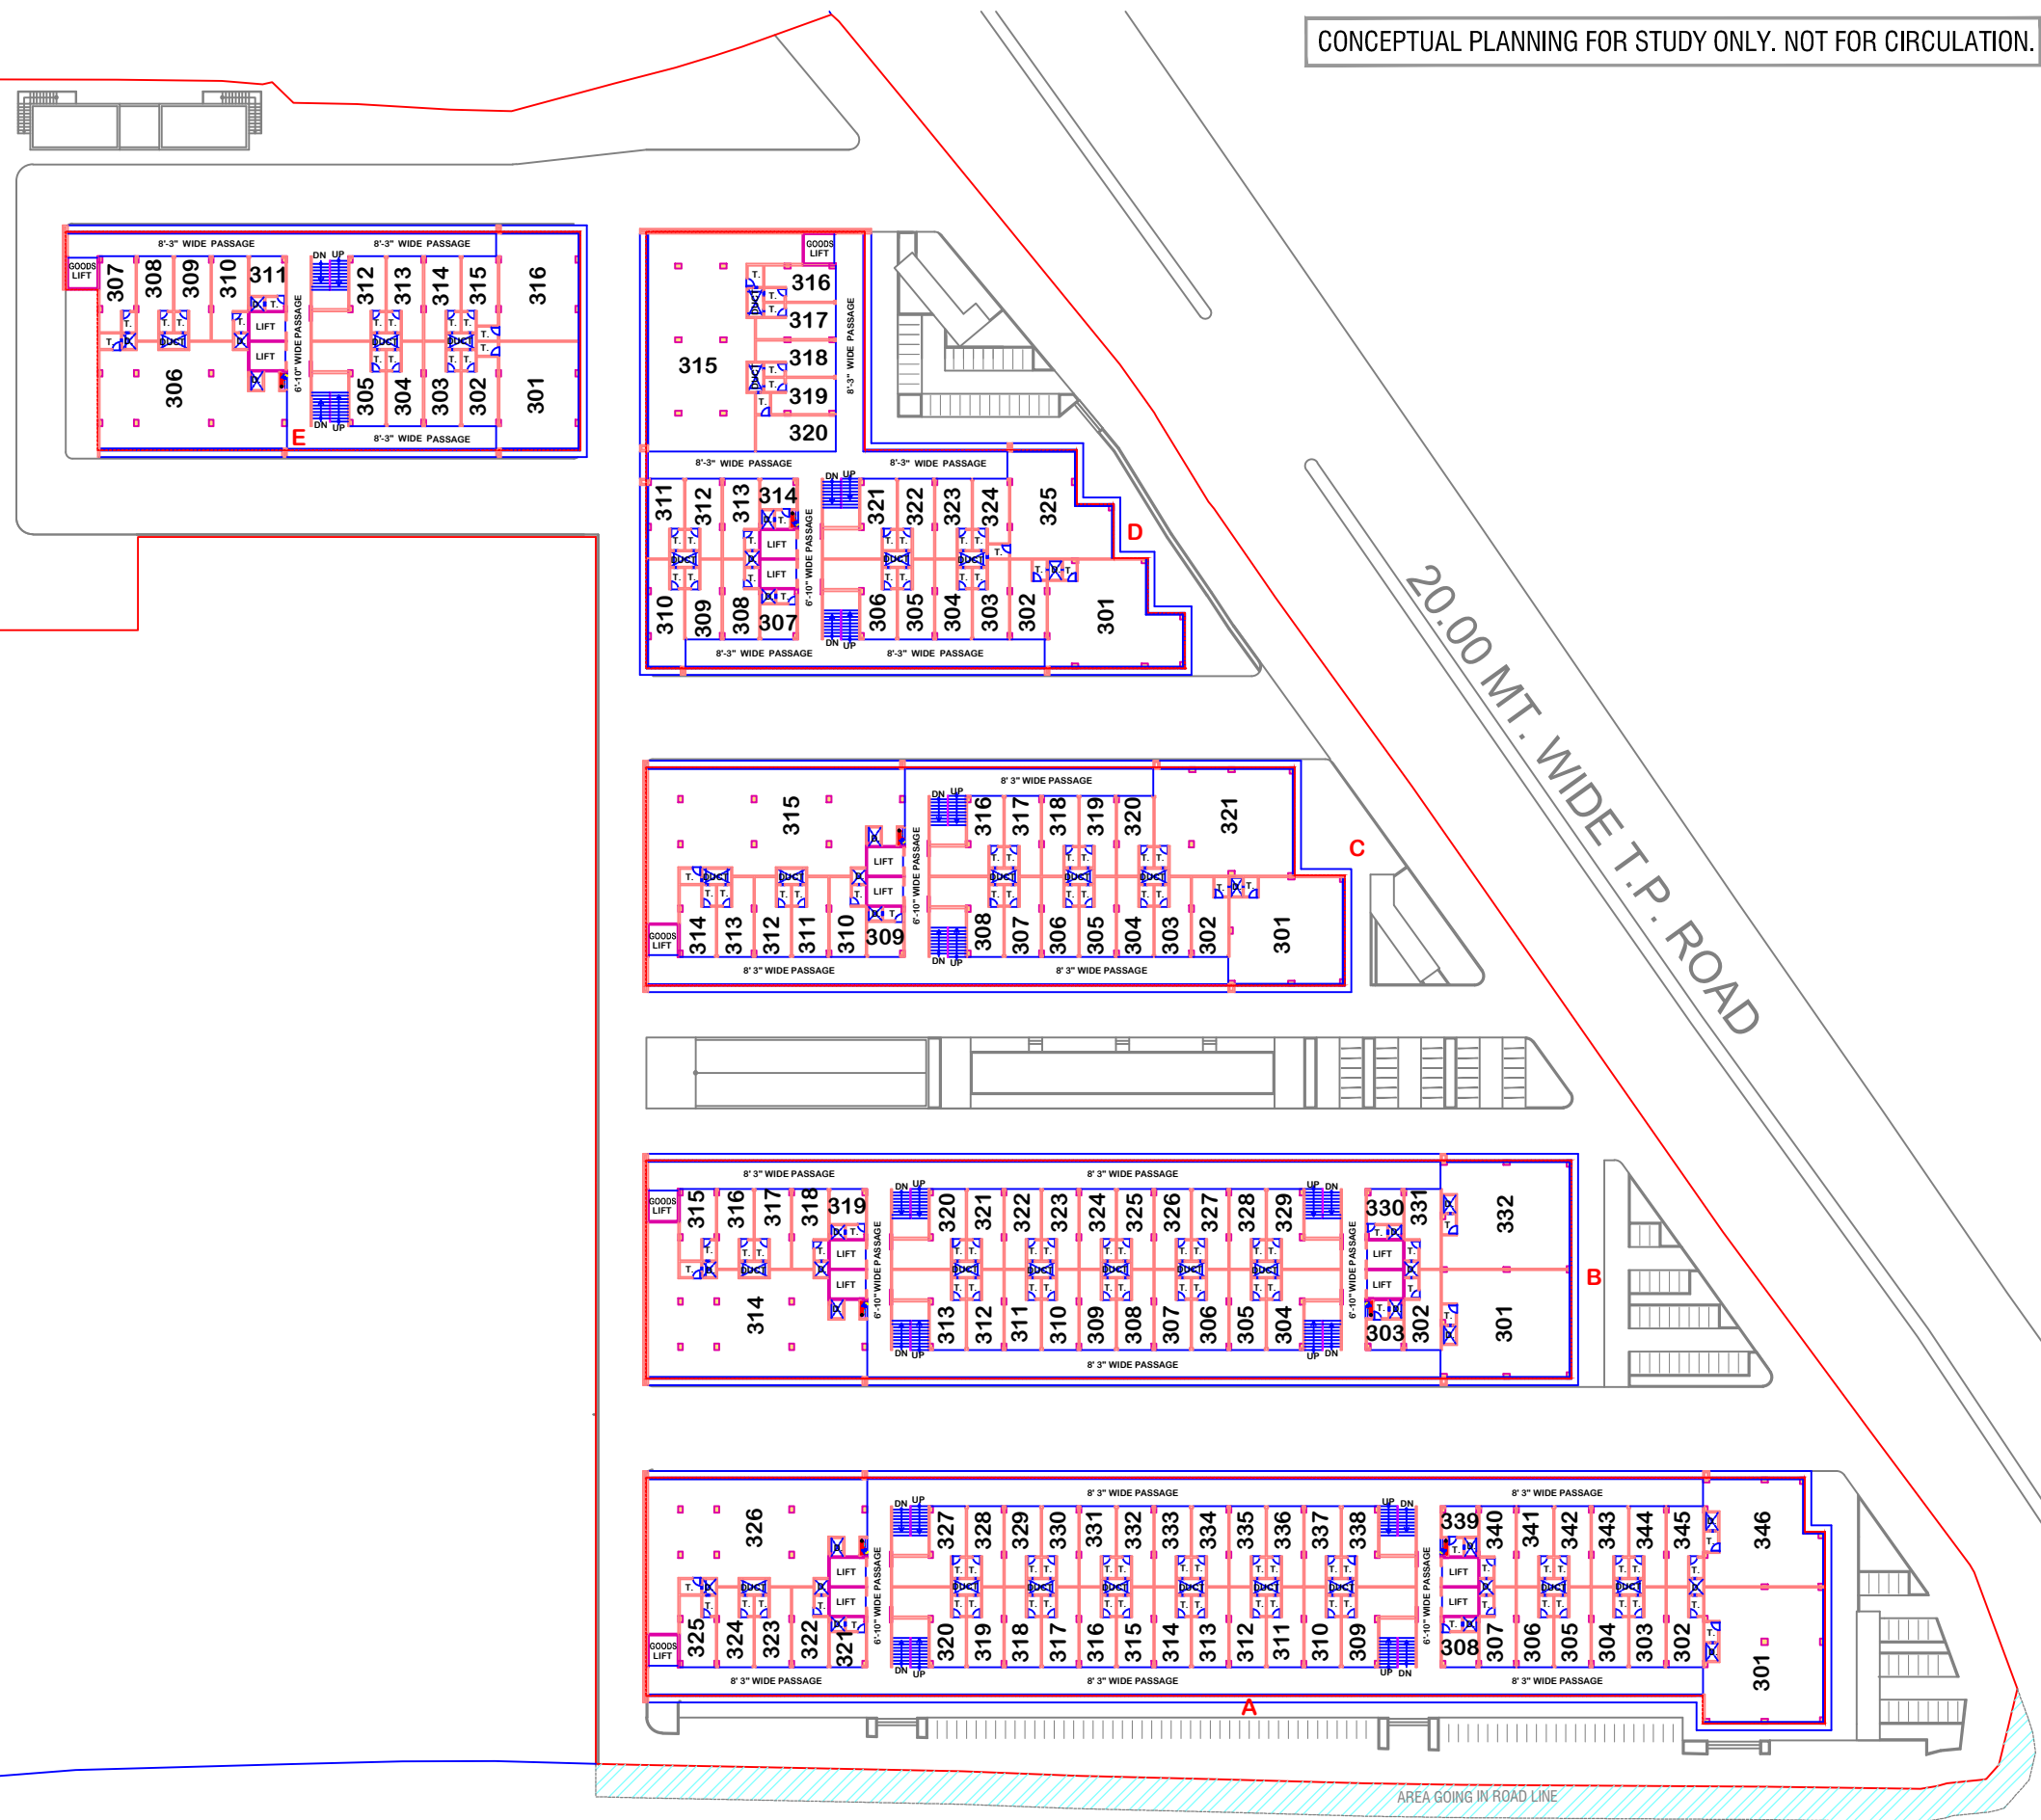

CONCEPTUAL PLANNING FOR STUDY ONLY. NOT FOR CIRCULATION.

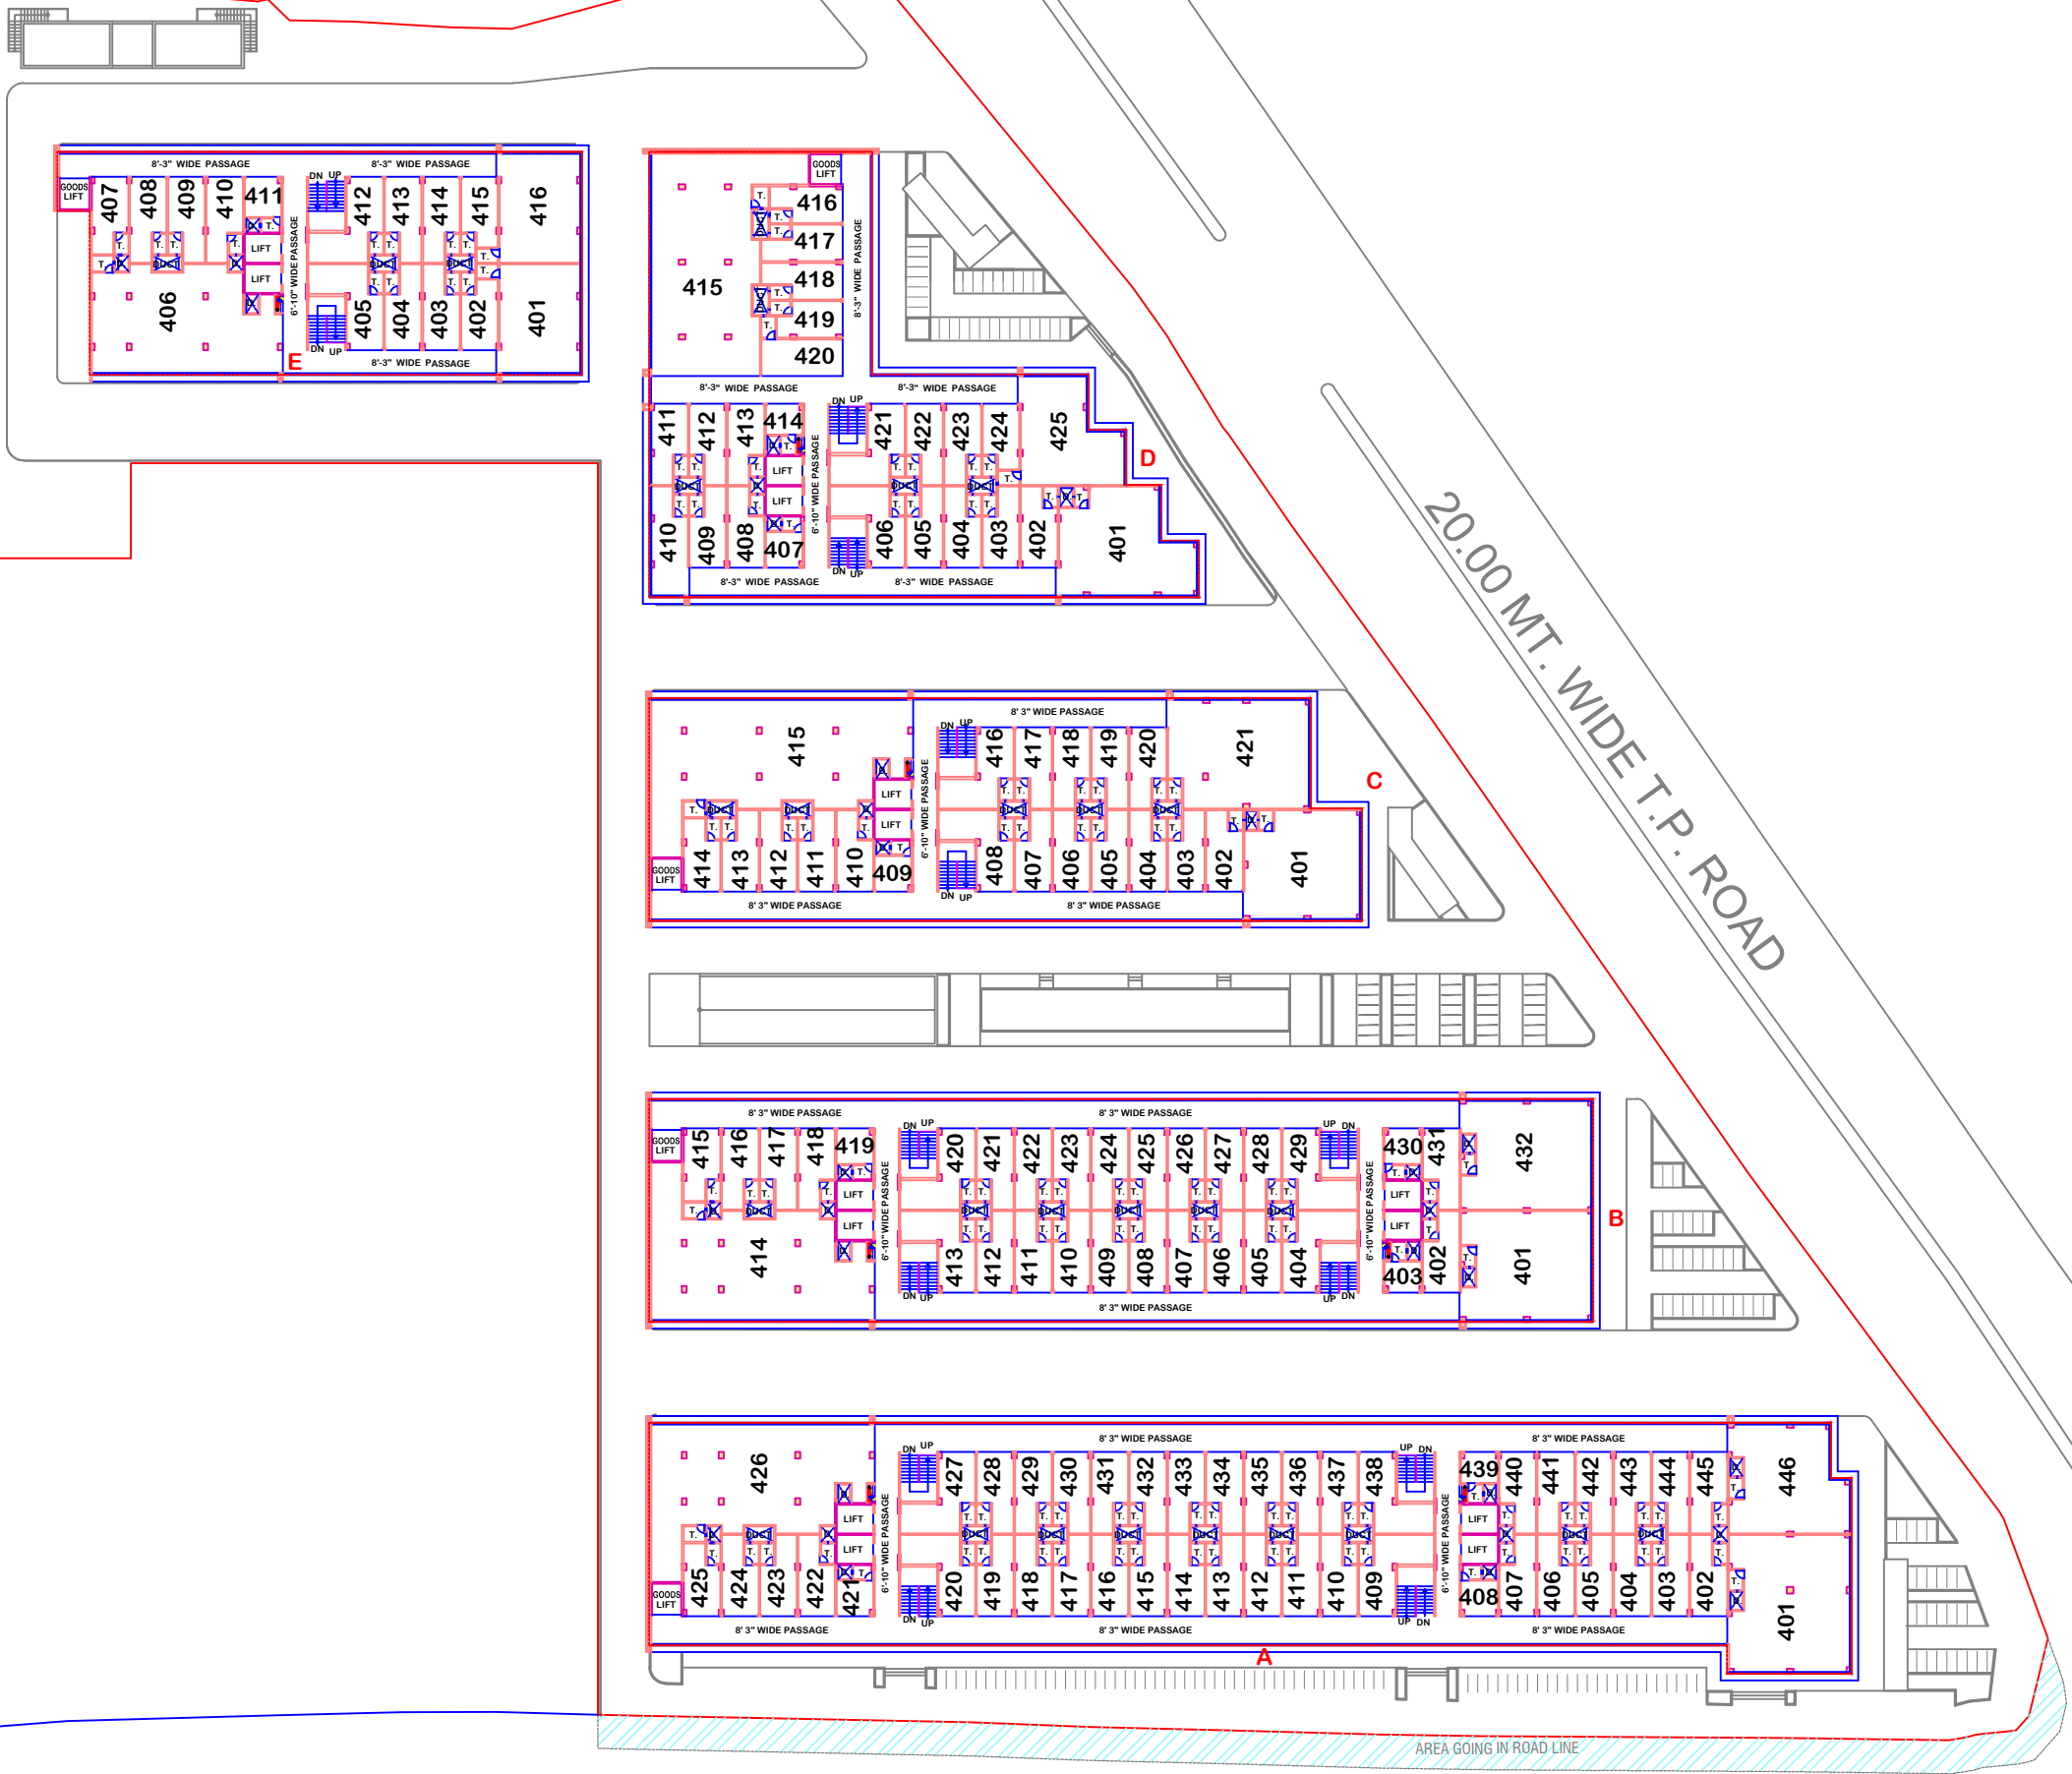

18.29 M.TP ROAD

HN SAFAL

SUMEL - 10 AT SARASPUR (PHASE-2)

DRG.TITLE:
4TH. FLOOR PLAN

AS PER ALT-26
DATE : 30/8/18

