


ADJ NO. :- 584 37.03

37.03

COMMON PLOT
256.24 SQ.MT.

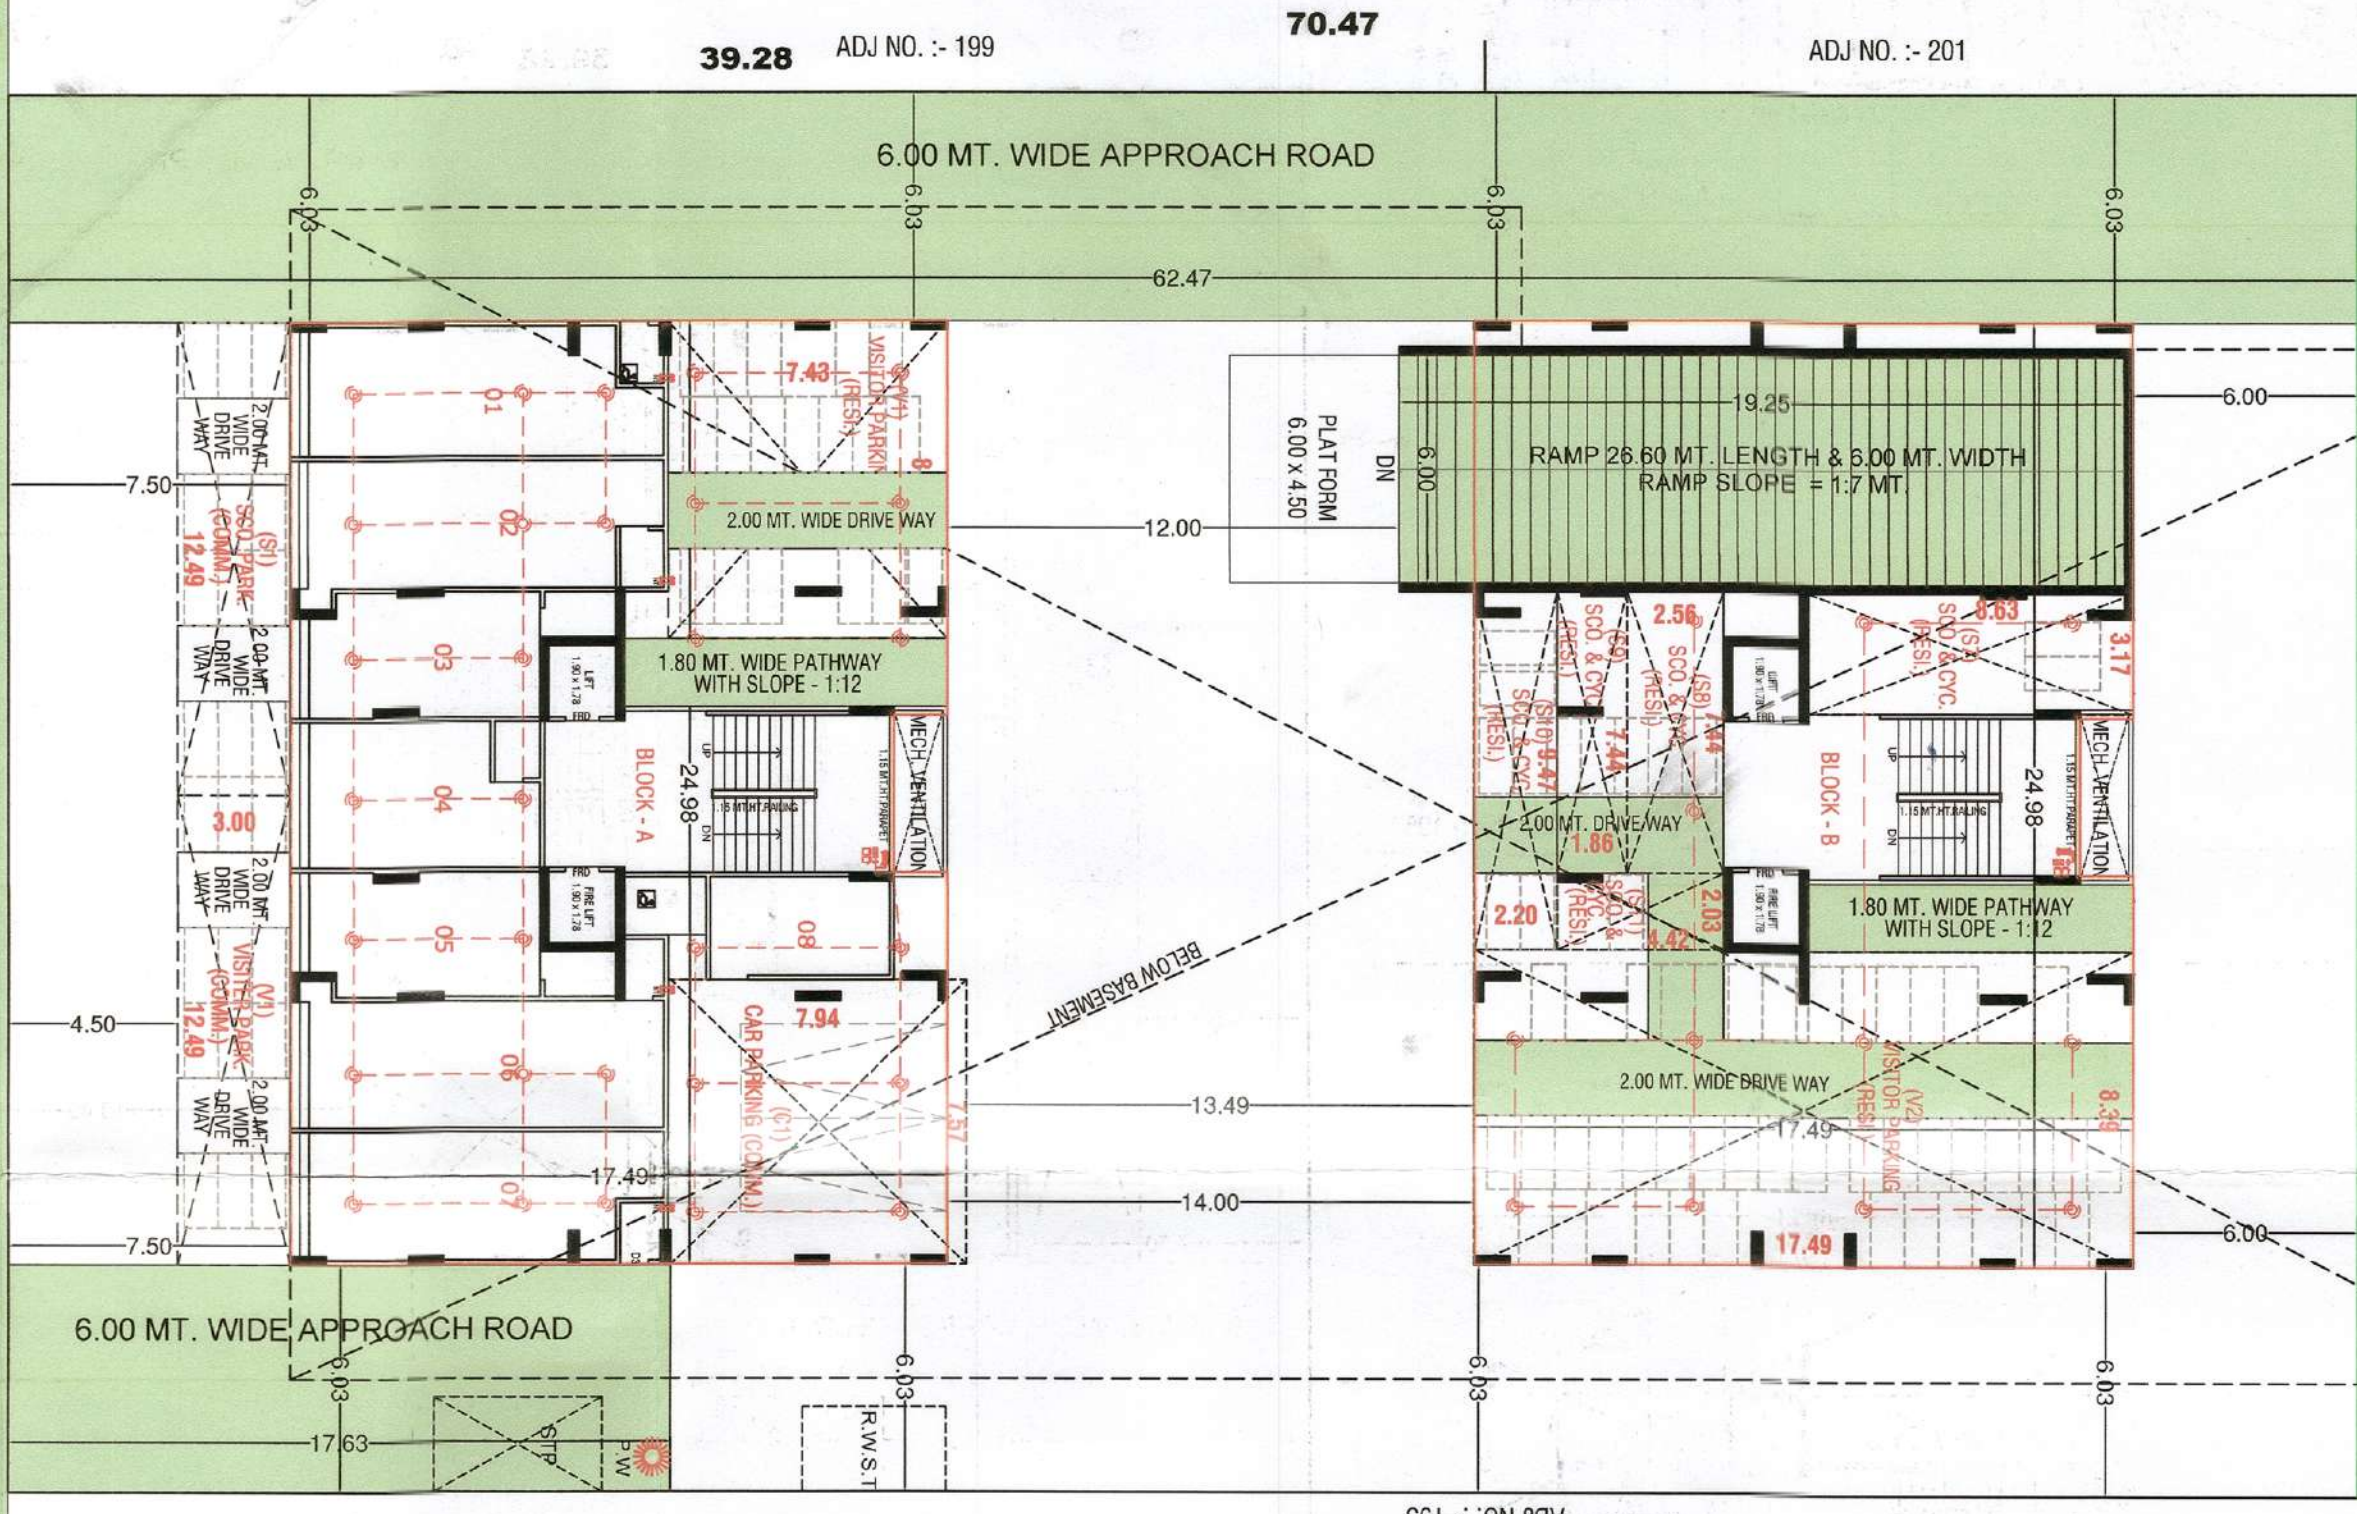


GROUND LVL. PARKING
SCALE :- 1:100 CM. = 2.00 MT.



SCRUTINIZE COPY
NO. 344 DT. 06.11.2019
TDO, B.P.S.P.A.M.C

ADJ NO. :- 584 37.03

37.03

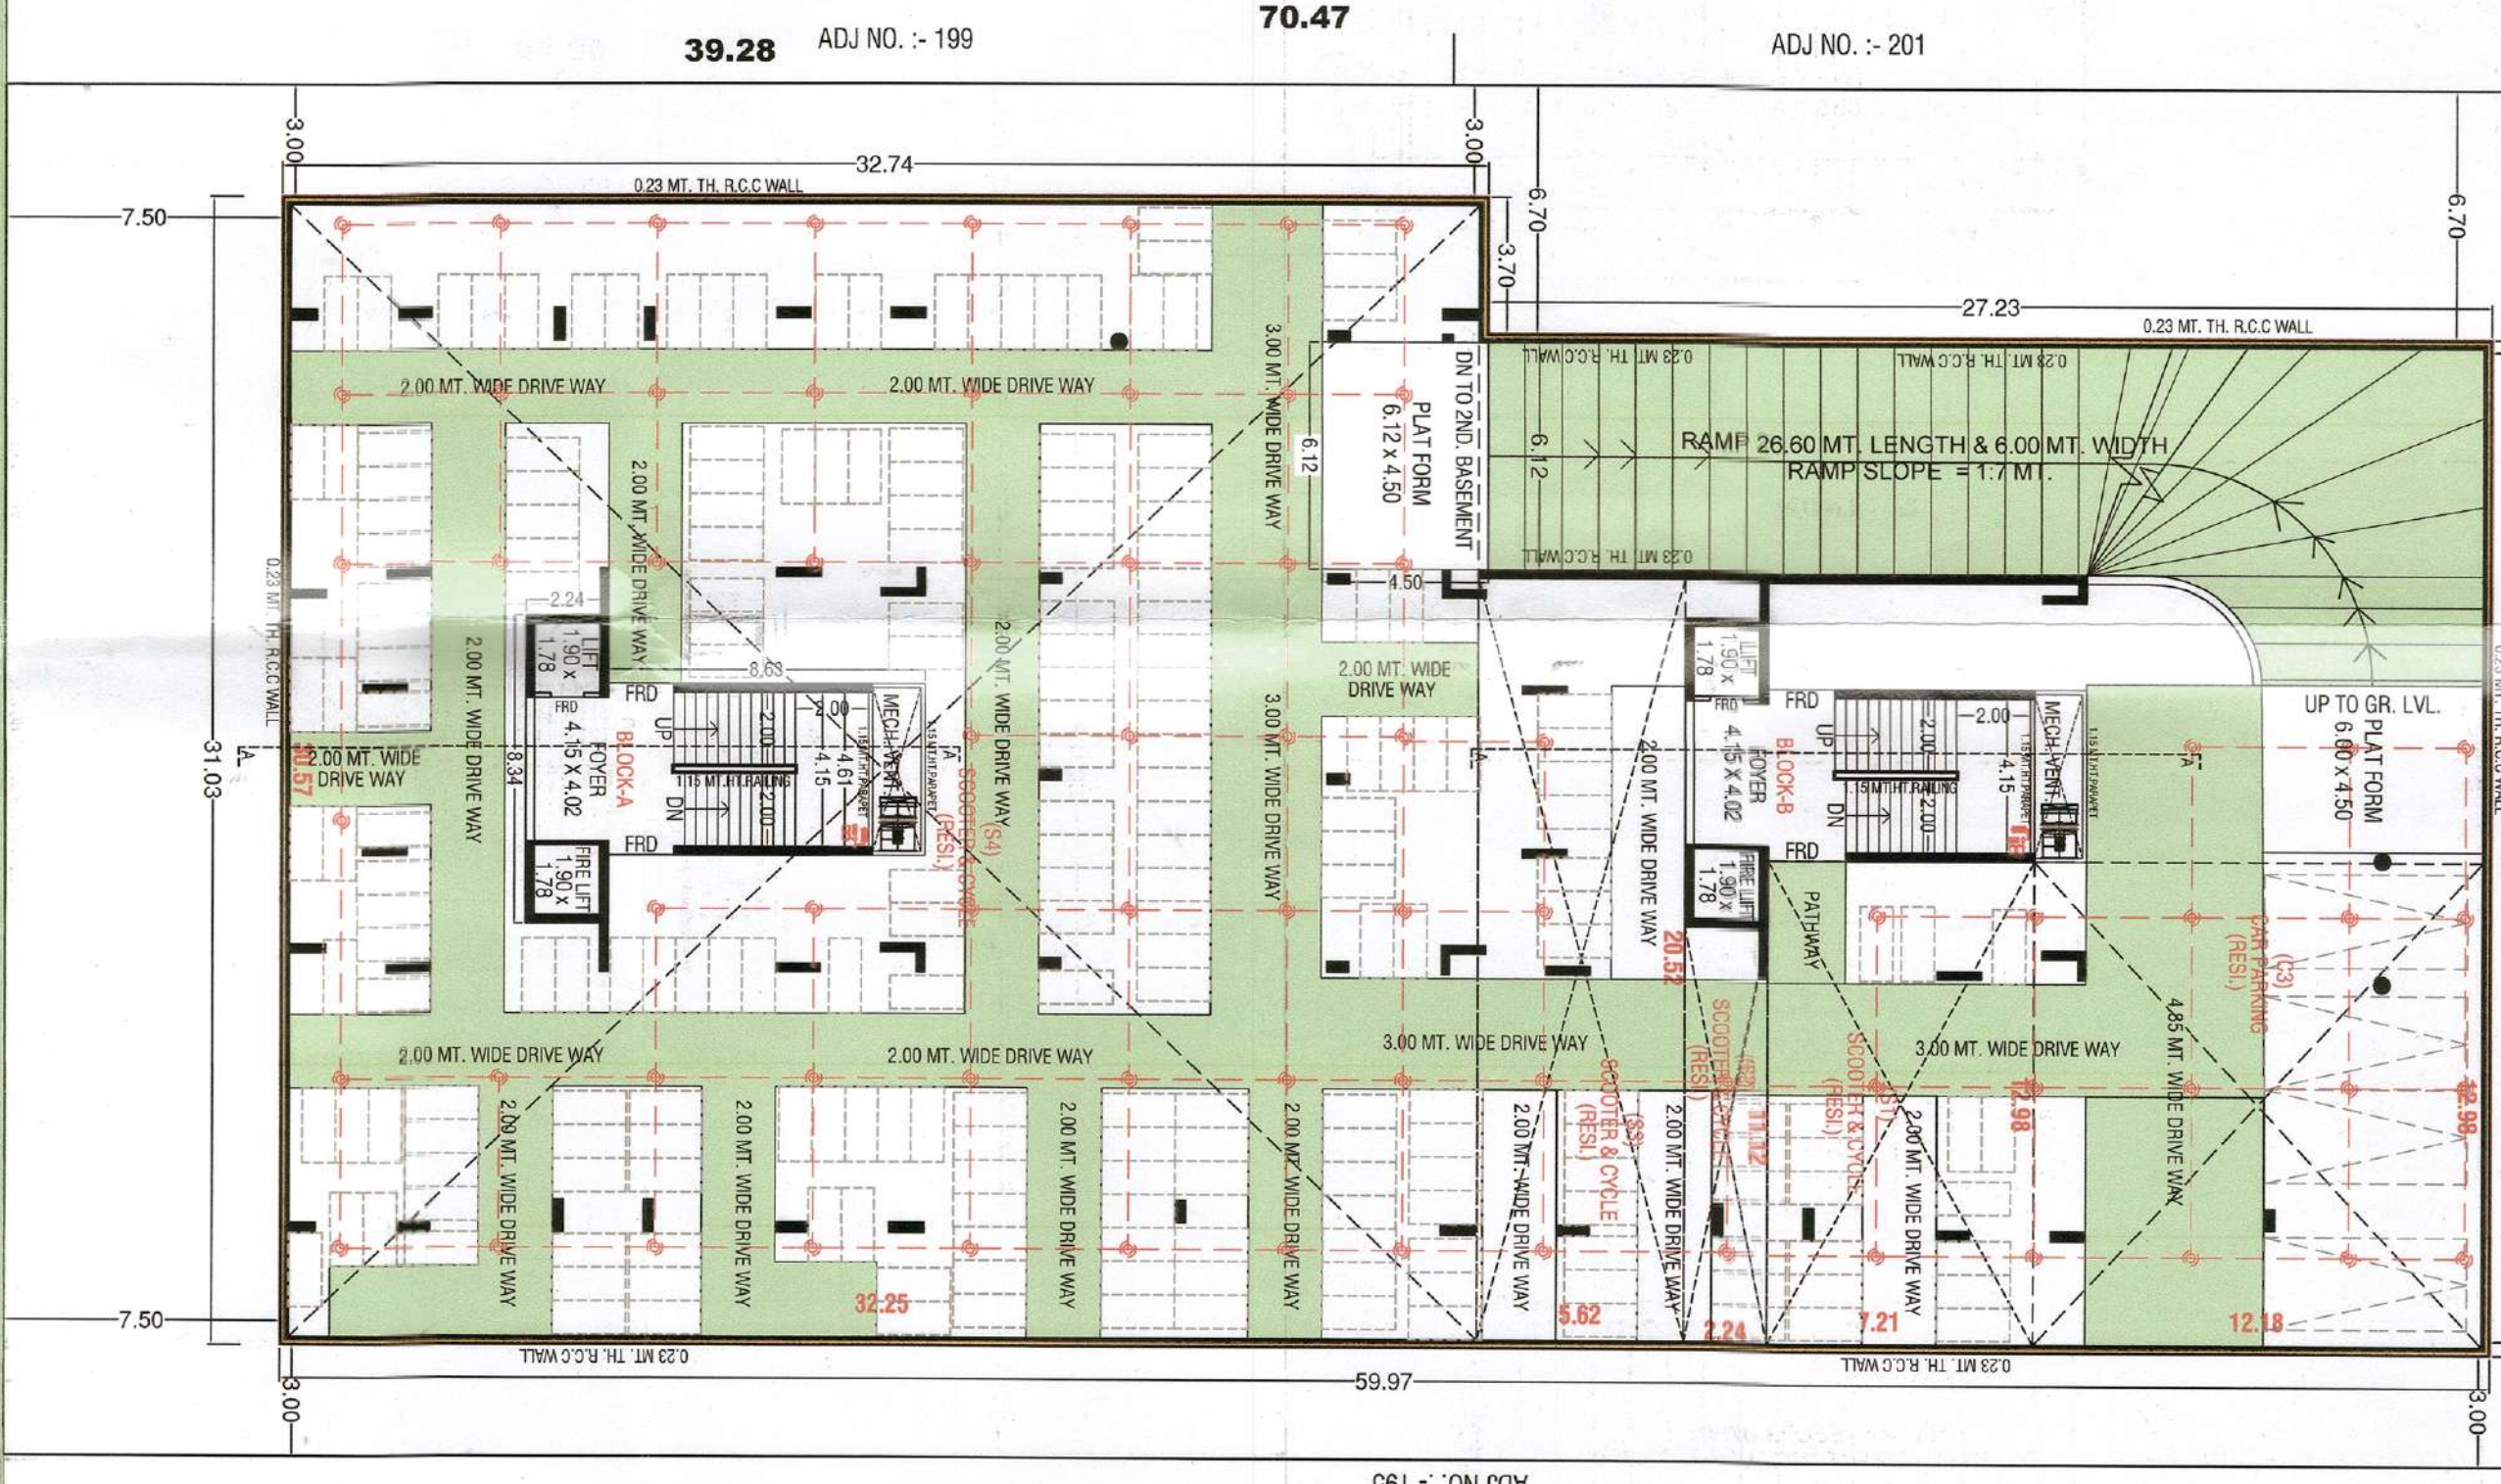

1ST. BASEMENT
SCALE :- 1:100 CM. = 2.00 MT.




2ND. BASEMENT
SCALE :- 1:100 CM. = 2.00 MT.



ADJ NO. :- 584 37.03

37.03

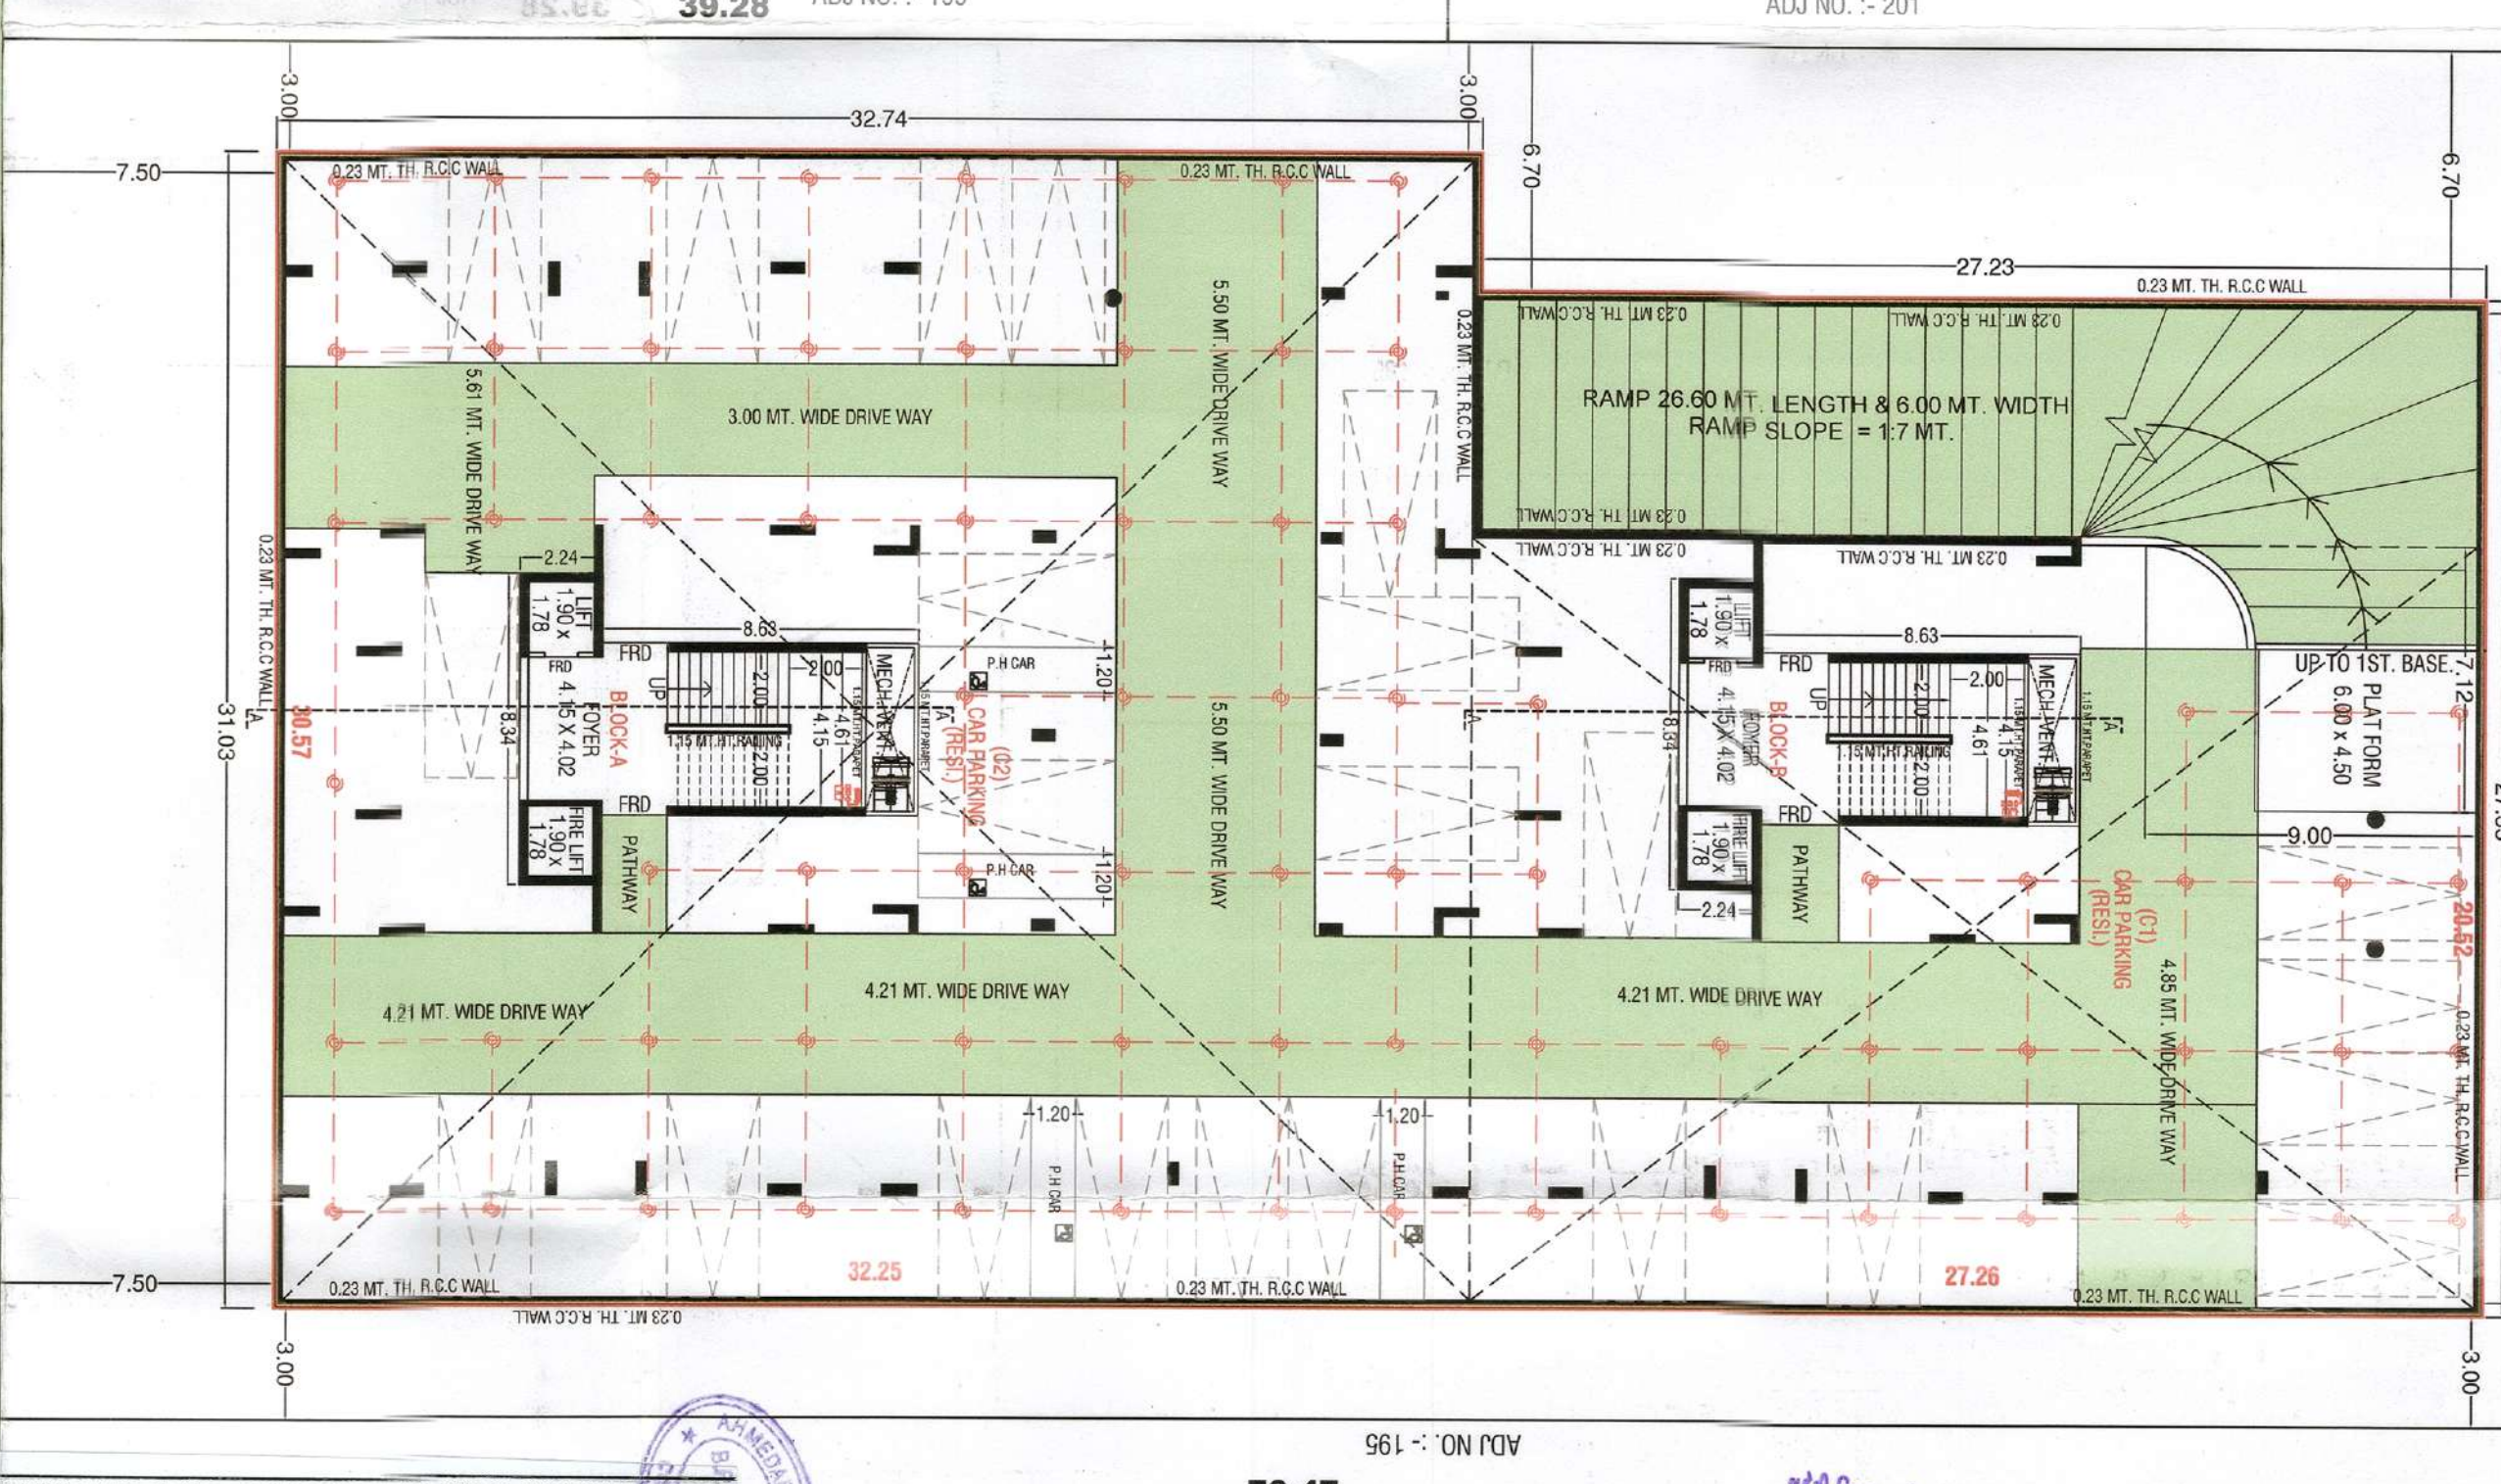

The permission is valid only
Till the DP/TPS remains unaltered
and further that the permission
shall stand revoked as soon as
there is change in DP/TPS with
reference to the land under
reference.

Final Plot boundary and
allotment of final plot is
Subject to Variation by
Town Planning Officer

COMM. PARKING AREA TABLE

PROP. F.S.I AREA = 240.47 SQ.MTS.	
REQ. PARKING AREA @ 50 % = 120.24 SQ.MTS.	
VEHICAL	REQ. AREA
CAR PARKING	60.12 SQ.MT.
AREA @ 50 %	7.57 x 7.94 = 60.11
SCOOTER/CYCLE	36.07 SQ.MT.
AREA @ 50 %	12.48 x 3.00 = 37.47
VISITORS PARKING	24.05 SQ.MT.
AREA @ 20 %	12.48 x 3.00 = 37.47
TOTAL	120.24 SQ.MT.

RES. PARKING AREA TABLE

TOTAL USE F.S.I. AREA = 8380.43	
NET RES. F.S.I. AREA (8380.43-240.47) = 8139.96	
REQ. PARKING AREA @ 20 % = 1627.99 SQ.MTS.	
VEHICLE	REQ. AREA
CAR PARKING	61.10 SQ.MT.
AREA @ 20 % OF	20.82 x 2.70 = 56.24
REQ. PARKING	30.57 x 12.18 = 371.36
AREA @ 20 % OF	12.48 x 3.00 = 37.47
TOTAL	1627.99 SQ.MT.

PROVIDED PARKING AREA

SCOOTER/CYCLE	65.20 SQ.MT.
AREA @ 20 % OF	12.48 x 3.00 = 37.47
REQ. PARKING	30.57 x 12.18 = 371.36
AREA @ 20 % OF	12.48 x 3.00 = 37.47
TOTAL	1627.99 SQ.MT.

OTHERS PARKING IN BASEMENT

GR. FL. (S7)	3.17 x 8.63 = 27.36
(S8)	7.44 x 2.56 = 19.04
(S9)	7.44 x 1.56 = 11.60
(S10)	9.47 x 2.20 = 20.83
(S11)	2.03 x 4.42 = 8.97
LESS: 61.1 x 8.93 = 545.37	
8.54 x 2.24 = 18.93	
6.12 x 4.50 = 27.54	
TOTAL	86.00

TOTAL OTHERS PARKING

(1309.76 - 86.00)	= 1223.76
TOTAL	1223.76

FOR AREA CALC. ON

31.03 x 32.24 = 1015.92	
27.33 x 27.23 = 744.20	
TOTAL	1760.12

B.U.P. AREA CALC. ON

31.03 x 32.24 = 1015.92	
27.33 x 27.23 = 744.20	
TOTAL	1760.12

B.U.P. AREA CALC. ON

31.03 x 32.24 = 1015.92	
27.33 x 27.23 = 744.20	
TOTAL	1760.12

FOR AREA CALC. ON

31.03 x 32.24 = 1015.92	
27.33 x 27.23 = 744.20	
TOTAL	1760.12

RESIDENTIAL AFFORDABLE HOUSING PROJECT

PARKING LAYOUT PLAN SHOWING RES. + COMM. BUILDING

ON (S.B.N. NO. - 336), F.P. NO. - 197, O.P. NO. - 197 T.P.S. NO. - 217
(SHILPA BHADRA BHAI - THAL - SOL. ANDRA PRADESH SANCTIONED)
MOBILE: SHILPA, T.A. - CHATTODIYA, DIST. - AHMEDABAD

SCALE: 1:100 CM. = 2.00 MT

ZONE: RESIDENCE - III, RAH OVER 4th FLOOR

USE: RESIDENCE + COMMERCIAL

COLOR NOTE
PLOT BOUNDARY
ROAD / PATHWAY
PROF. DRAINAGE
TREE
CONTAINER BIN
WELL
APP. WORK

FOR KERALA PROJECTS
PARTNER
JIGAR G. SHAH
STRUCTURAL DESIGNER (GRADE-1)
B-503, THE FIRST,
VASTAPUR, AHMEDABAD.

OWNER
DUSHTANT S. BANSAAL
T-3, RAMBA COMPLEX,
ASHRANI SOCIETY, ASHRANI ROAD,
USMANPURA, AHMEDABAD - 380014.

ST-ENGINEER
DUSHTANT S. BANSAAL
AUS LIC NO. : CM0974160251
T-3, RAMBA COMPLEX,
ASHRANI SOCIETY, ASHRANI ROAD,
USMANPURA, AHMEDABAD - 380014.

C.O.W.
DUSHTANT S. BANSAAL
AUS LIC NO. : CM0974160251
T-3, RAMBA COMPLEX,
ASHRANI SOCIETY, ASHRANI ROAD,
USMANPURA, AHMEDABAD - 380014.

APPROXIMATE Municipal Corporation
Zone: NEW WESTERN

Case No. : BHNTW/2228/19/09/DR/26/10/21
Plan Approved as per terms and condition mentioned in
the Commencement Certificate

Date: 17-09-2021

Asst. TDO
T.D. Sub
T.D. Inspector
T.D. S.P.

Asst. TDO
T.D. Sub
T.D. Inspector
T.D. S.P.

