


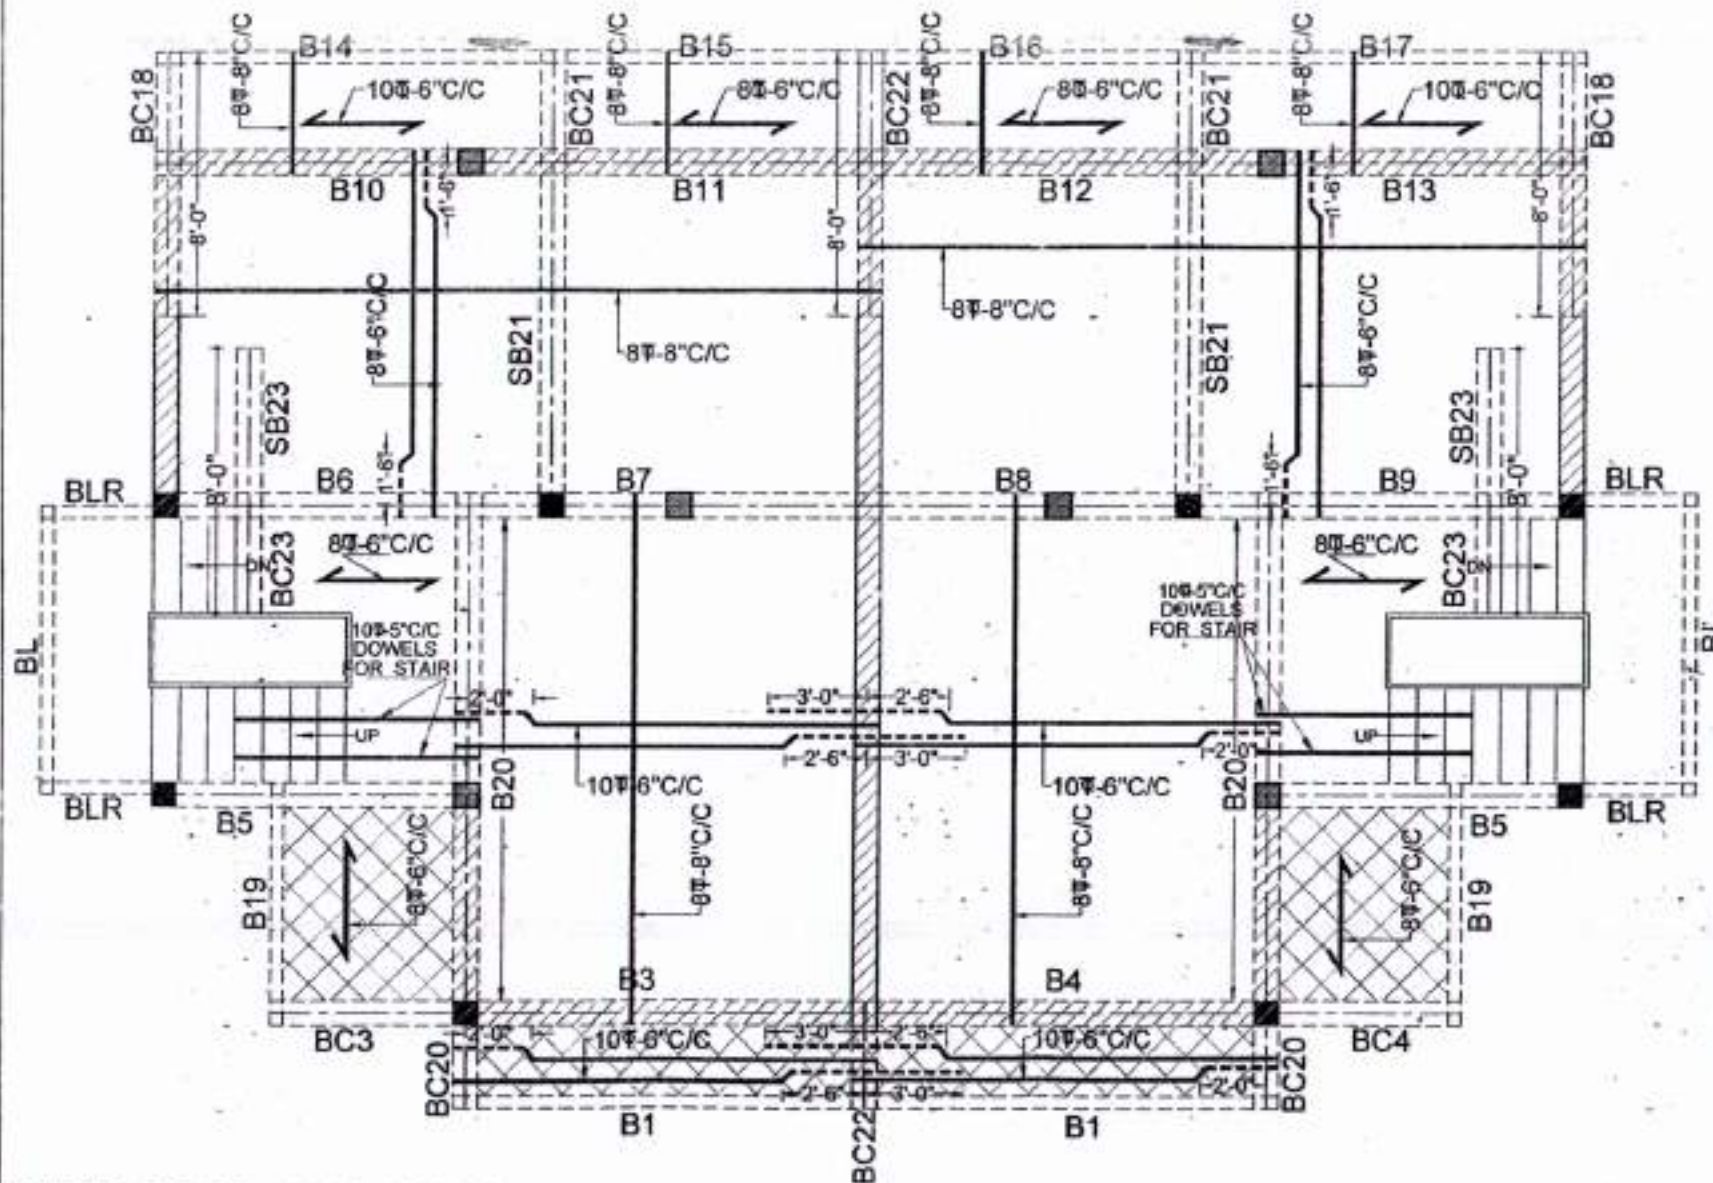

(PLOT:-3,4,5,6,11,12,13,14.)

(B2 IS OMITTED)

4 1/2" THK. SLAB
GROUND FLOOR SLAB

NOTES:

1. REFER STAIR DRG. ALONG WITH THIS DRG.
2. REFER DET. OF PL. / BULL. & C. PL. STAIR DRG.
3. REFER GENERAL NOTES DRG.
4. PROVIDE CAMBER OF 20mm-25mm FOR CANTILEVER SLAB/BEAM WITH SPAN LESS THAN 3 FEET.
5. PROVIDE CAMBER OF 20mm-25mm FOR CANTILEVER SLAB/BEAM MORE THAN 3 FEET.
6. PROVIDE THROUGHOUT RCC UNTIL A SILL OVER ALL WALLS.
7. CHECK THE STRUCTURAL DRG. WITH ARCH. DRG. / ELEVATION / SECTION / JO.
8. IF ANY AMBIGUITY FOUND, CONTACT STRUCTURE ENGG. IMMEDIATELY BEFORE STARTING WORK.
9. FOLLOW ONLY ARCHITECTURAL DIMENSIONS.
10. STRUCTURE ENGINEER IS NOT RESPONSIBLE IF ANY ACCIDENT OCCURS ON SITE DUE TO CONSTRUCTION FAULTS.
11. CHECK THE POSITION OF J.C. WITH ARCH. DRG.
12. GET IT APPROVED BY ARCHITECT BEFORE STARTING EXECUTION OF WORK.

	SUNK SLAB
	FLOATING COLUMN (FC)
	CONTINUE COLUMN
	TERMINATE COLUMN

CONCRETE GRADE	
ITEM	GRADE
COLUMN	M20
FOOTING	M20
SLAB	M20
BEAM	M20
RETAINING WALL	
USE STEEL GRADE Fe 415	

PROJECT NAME:-
VRAJ VILLA

ARCHITECT:-
HITESH ENGG.

STRUCTURAL CONSULTANT:-





ZARNA ASSOCIATES
STRUCTURAL CONSULTING ENGINEER
11, Aarav Apartments, Opp. Railway Station,
Near Post Office, Chhatrapati Shivaji Maharaj, Mumbai
Phone: 022-2555 1111
E-Mail: zarna@zarna.com

APPROVED BY: VSP
CHECKED BY: PARITA
DRAWN BY: FINAL
CORRECTED BY: MKA
DATE: 17-6-18
PROJECT NO.: 07/18

DRAWING TITLE:
GROUND FLOOR SLAB

DRG NO: 04

SCALE: N.T.S. SHEET: A3 N

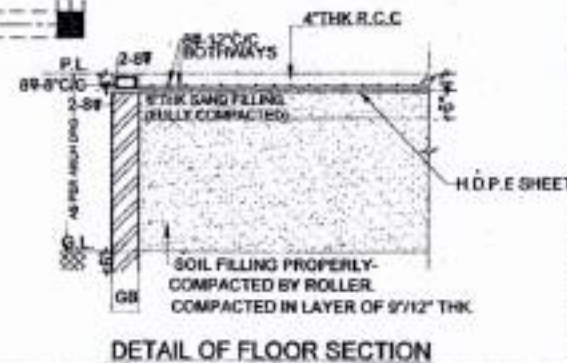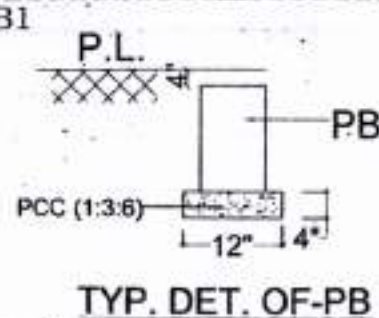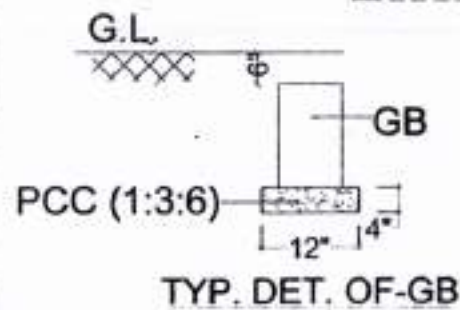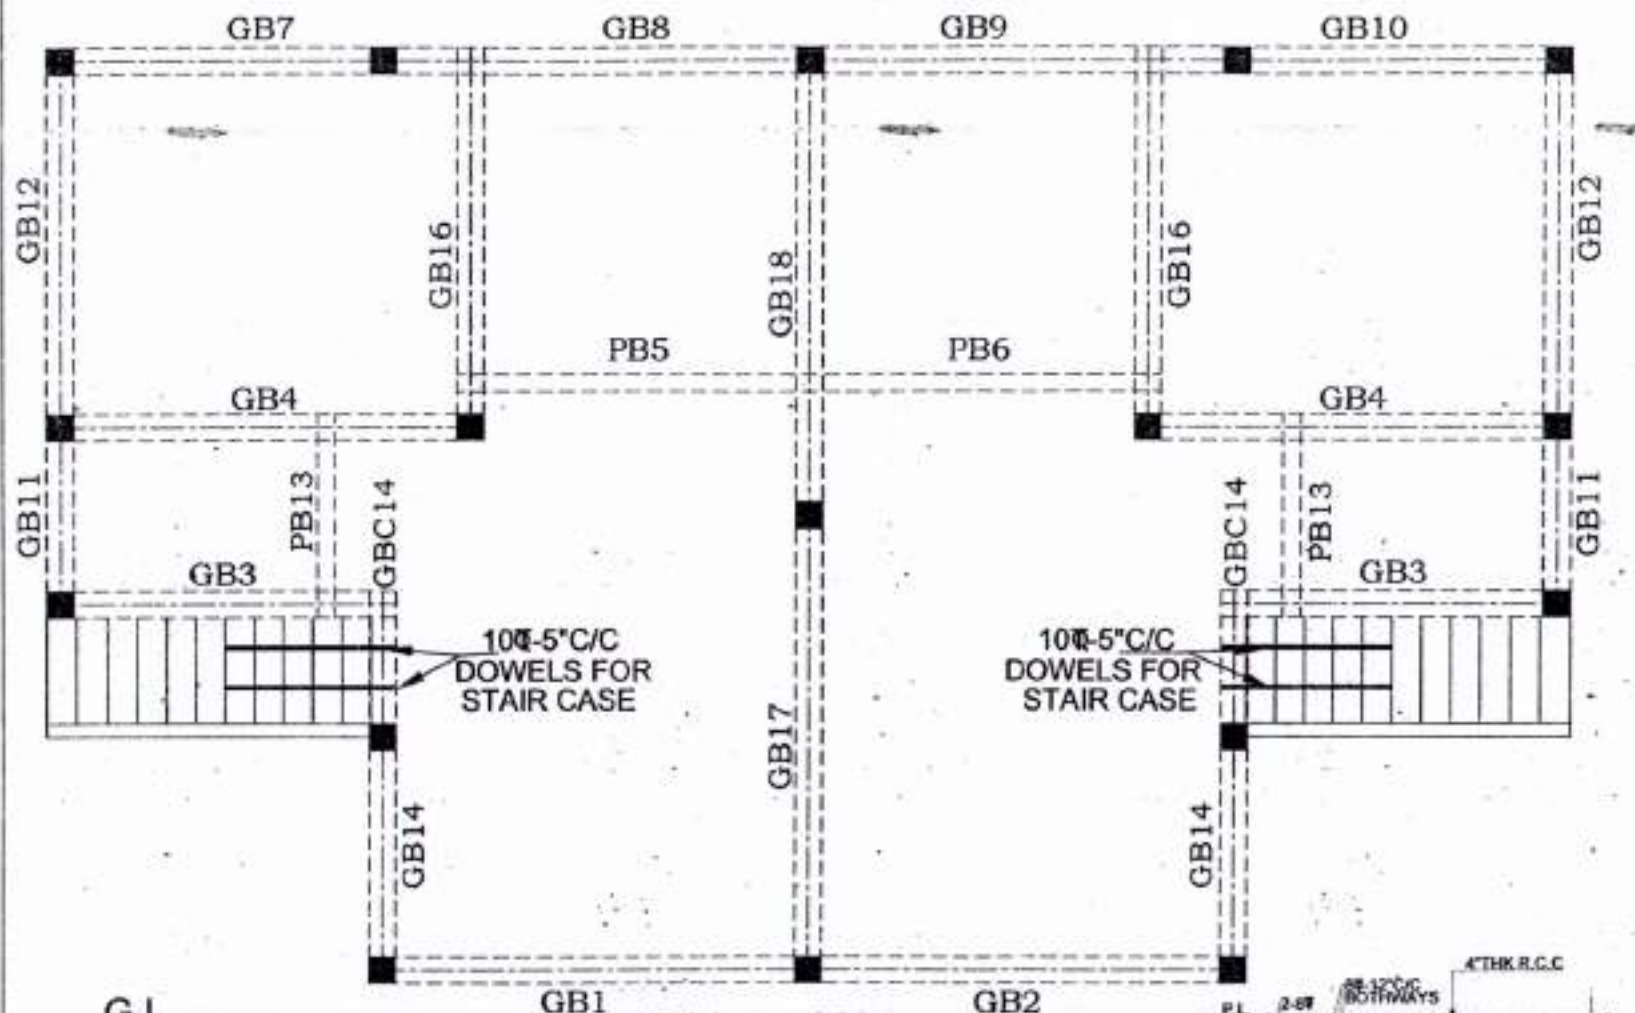

NOTES:-

1. REFER STAIR DRG. ALONG WITH THIS DRG.
2. REFER DET. OF SL / BLR / R.C. IN STAIR DRG.
3. REFER GENERAL NOTES DRG.
4. CHECK THE STRUCTURAL DRG. WITH ARCH. DRG. / ELEVATION / SECTION / 3D.
5. IF ANY AMBIGUITY FOUND, CONTACT STRUCTURE ENGR. IMMEDIATELY BEFORE STARTING WORK.
6. FOLLOW ONLY ARCHITECTURAL DIMENSIONS.
7. STRUCTURE ENGINEER IS NOT RESPONSIBLE IF ANY ACCIDENT OCCURS ON SITE DUE TO CONSTRUCTION FAULTS.
8. GET IT APPROVED BY ARCHITECT BEFORE STARTING EXECUTION OF WORK.

CONCRETE GRADE	
ITEM	GRADE
COLUMN	M20
FOOTING	M20
SLAB	M20
BEAM	M20
RETAINING WALL	—
USE STEEL GRADE Fe 415	

PROJECT NAME:-	
VRAJ VILLA	
ARCHITECT:	
HITESH ENGO	
STRUCTURAL CONSULTANT:	
ZARNA ASSOCIATES	
STRUCTURAL CONSULTING ENGINEER	
14, Bhubaneswar, Odisha, India	
New Trade Center, Plot No. 10, Bhubaneswar, Odisha, India	
Tel: 91-94370-10000	
E: 94370-10000	
APPROVED BY:	
VRP	
CHECKED BY:	
PARITA	
DRAWN BY:	
MDA	
CORRECTED BY:	
KRISHNA	
DATE:	
01-06-16	
PROJECT NO.:	
0796	
DRAWING TITLE:	
GROUND BEAM	
DRG NO.:	
03	
SCALE:	SHEET:
M.T.S.	A3
	8

(PLOT:-3,4,5,6,11,12,13,14.)
OMITTED NO.:GB15

GROUND BEAM

