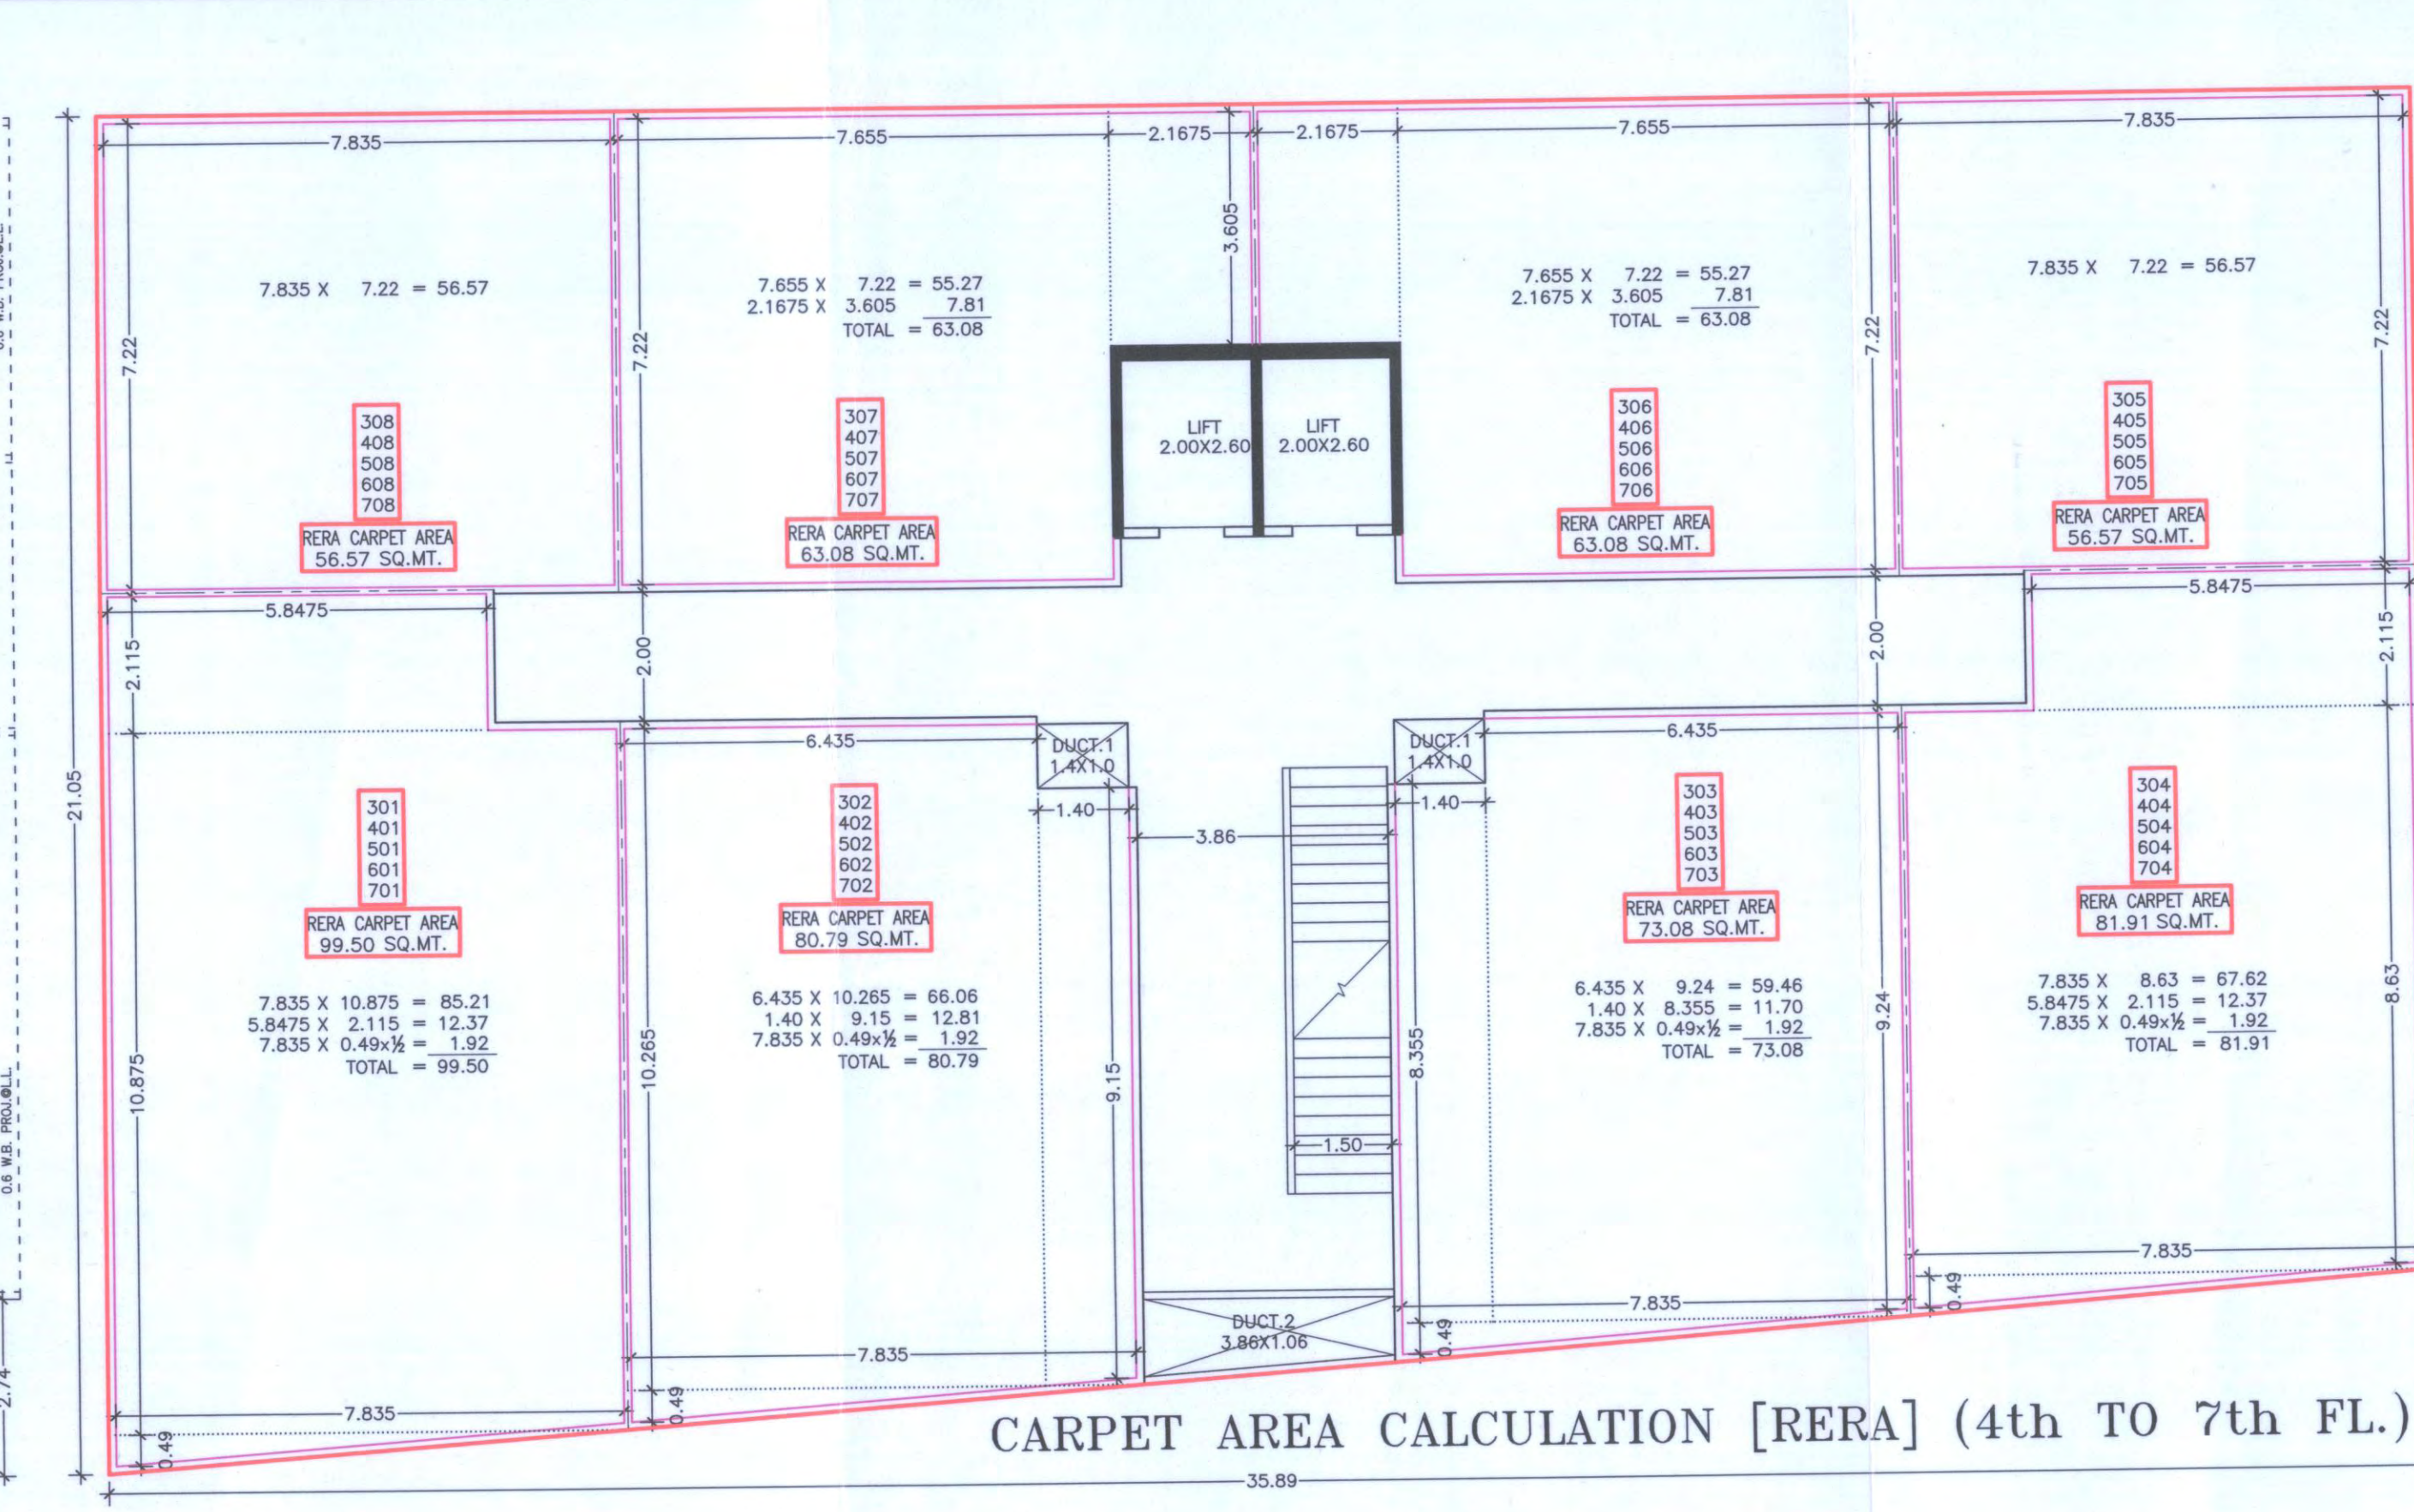
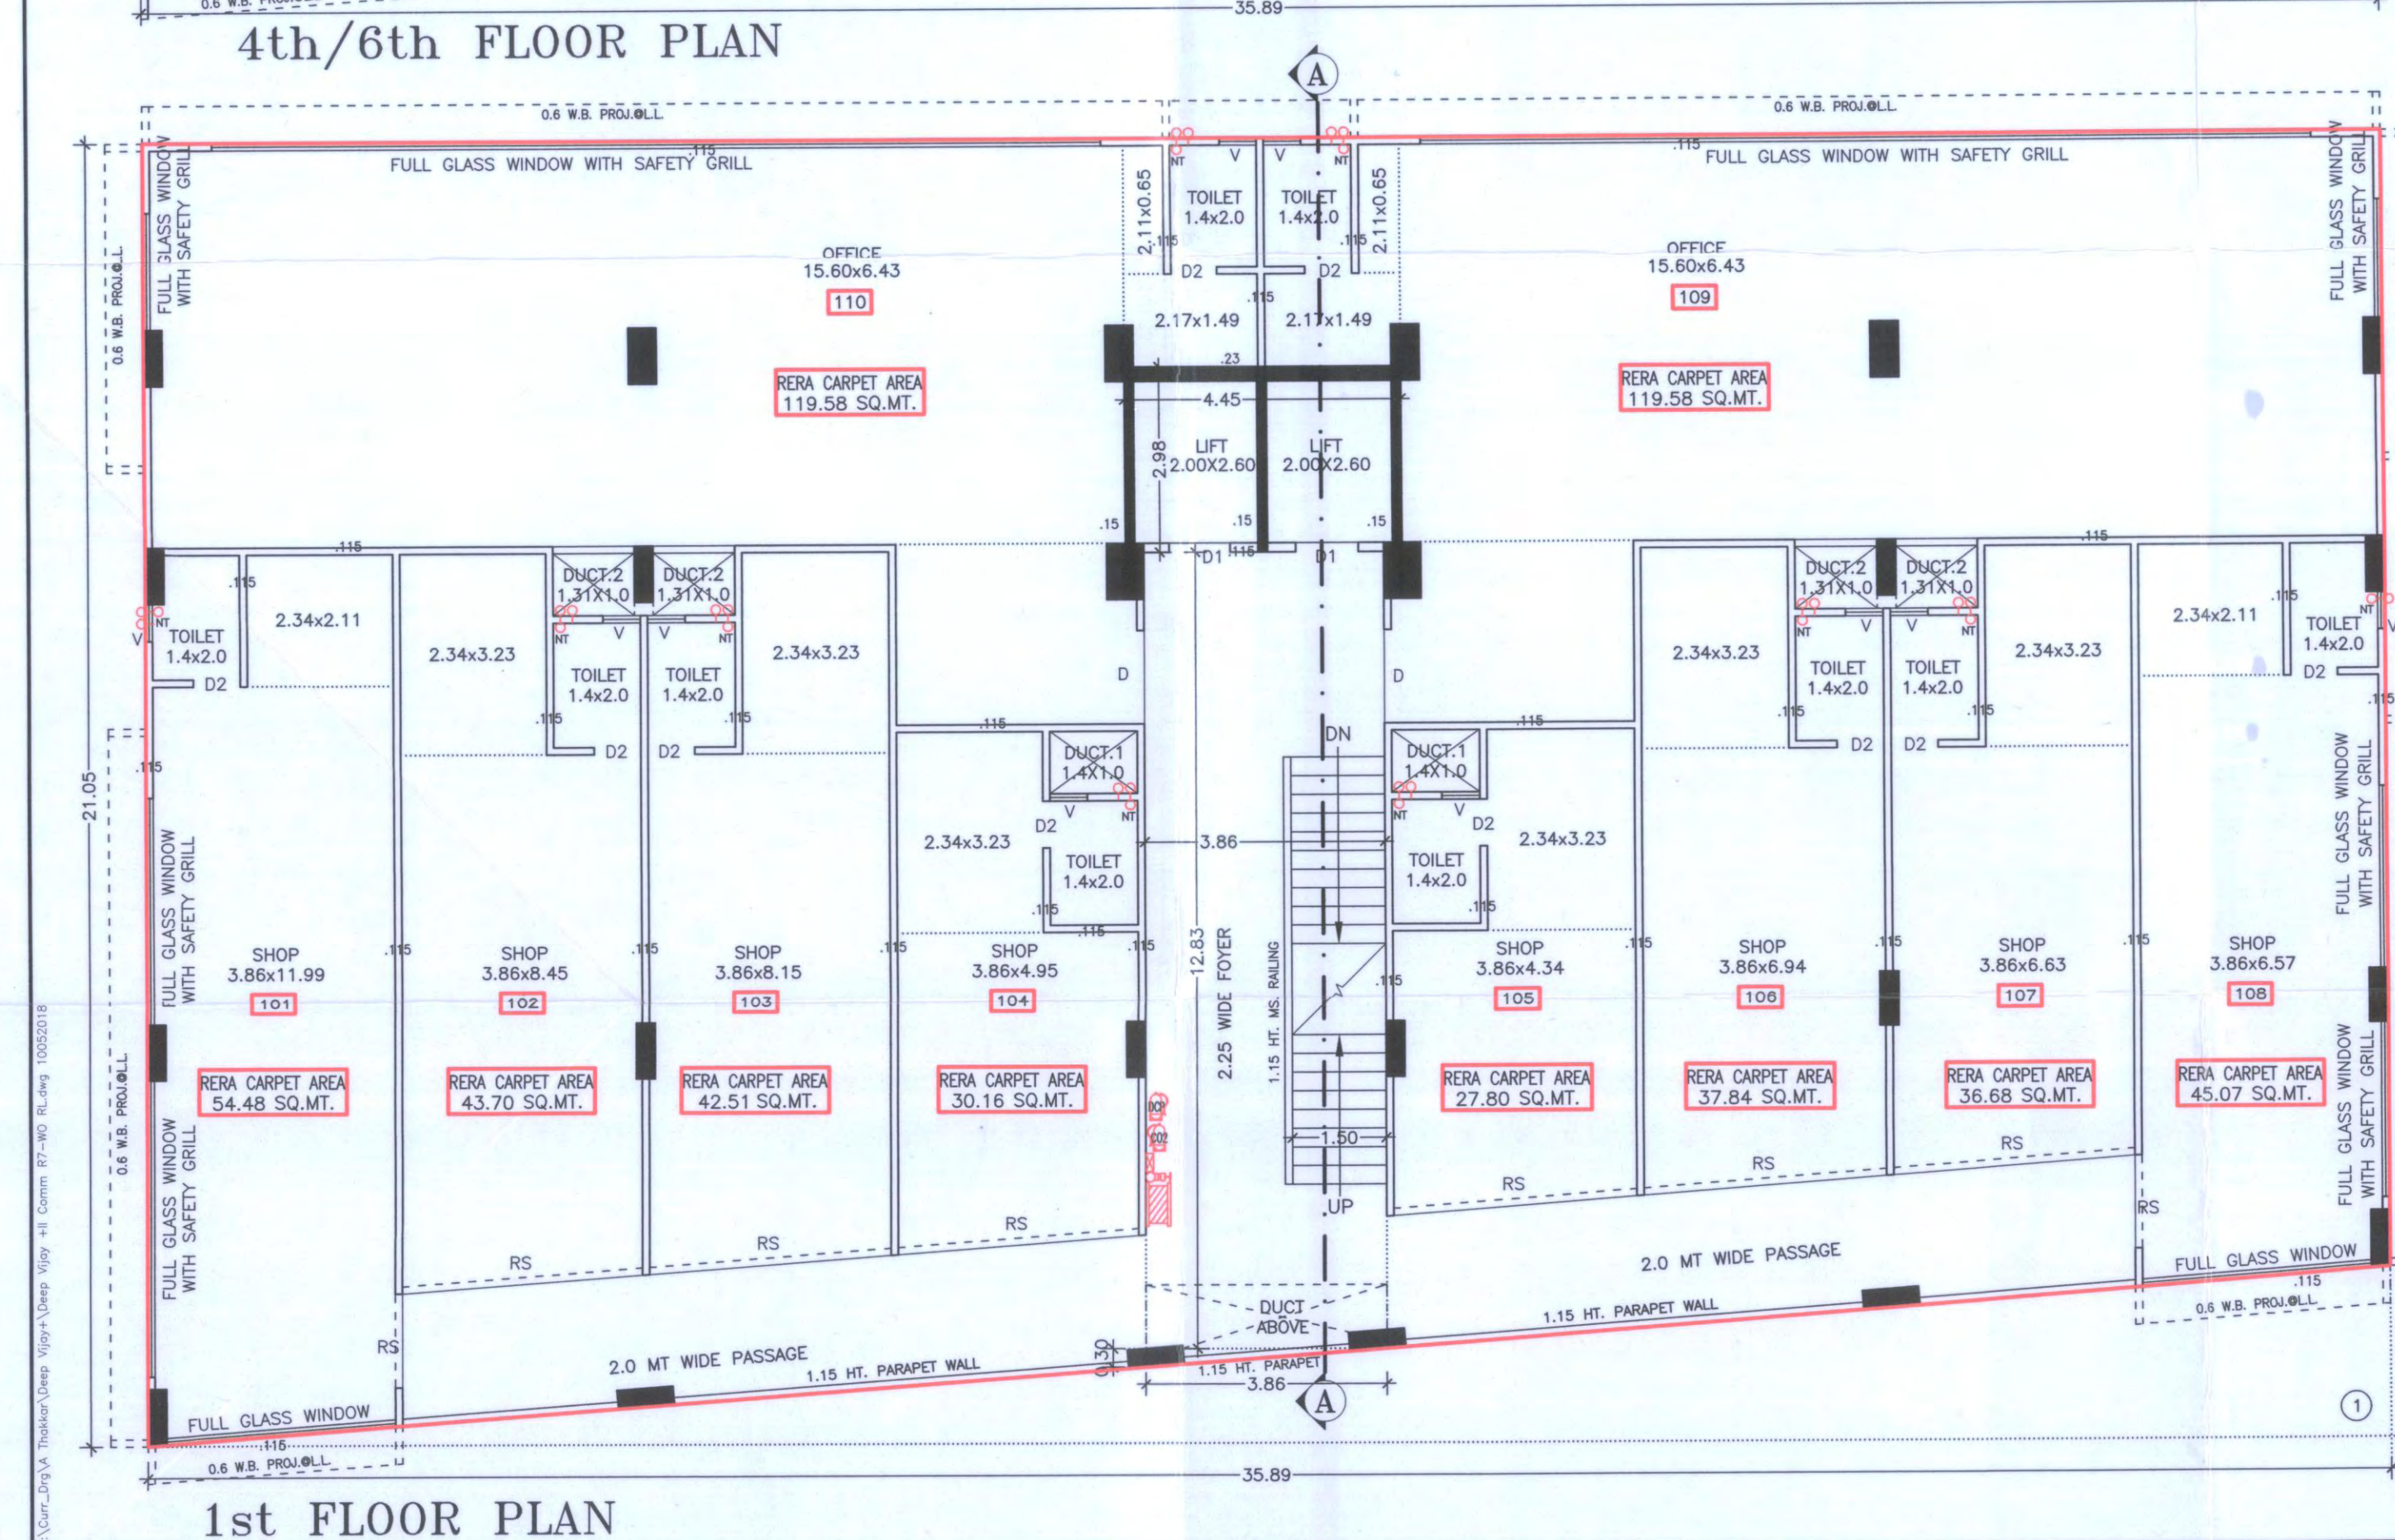
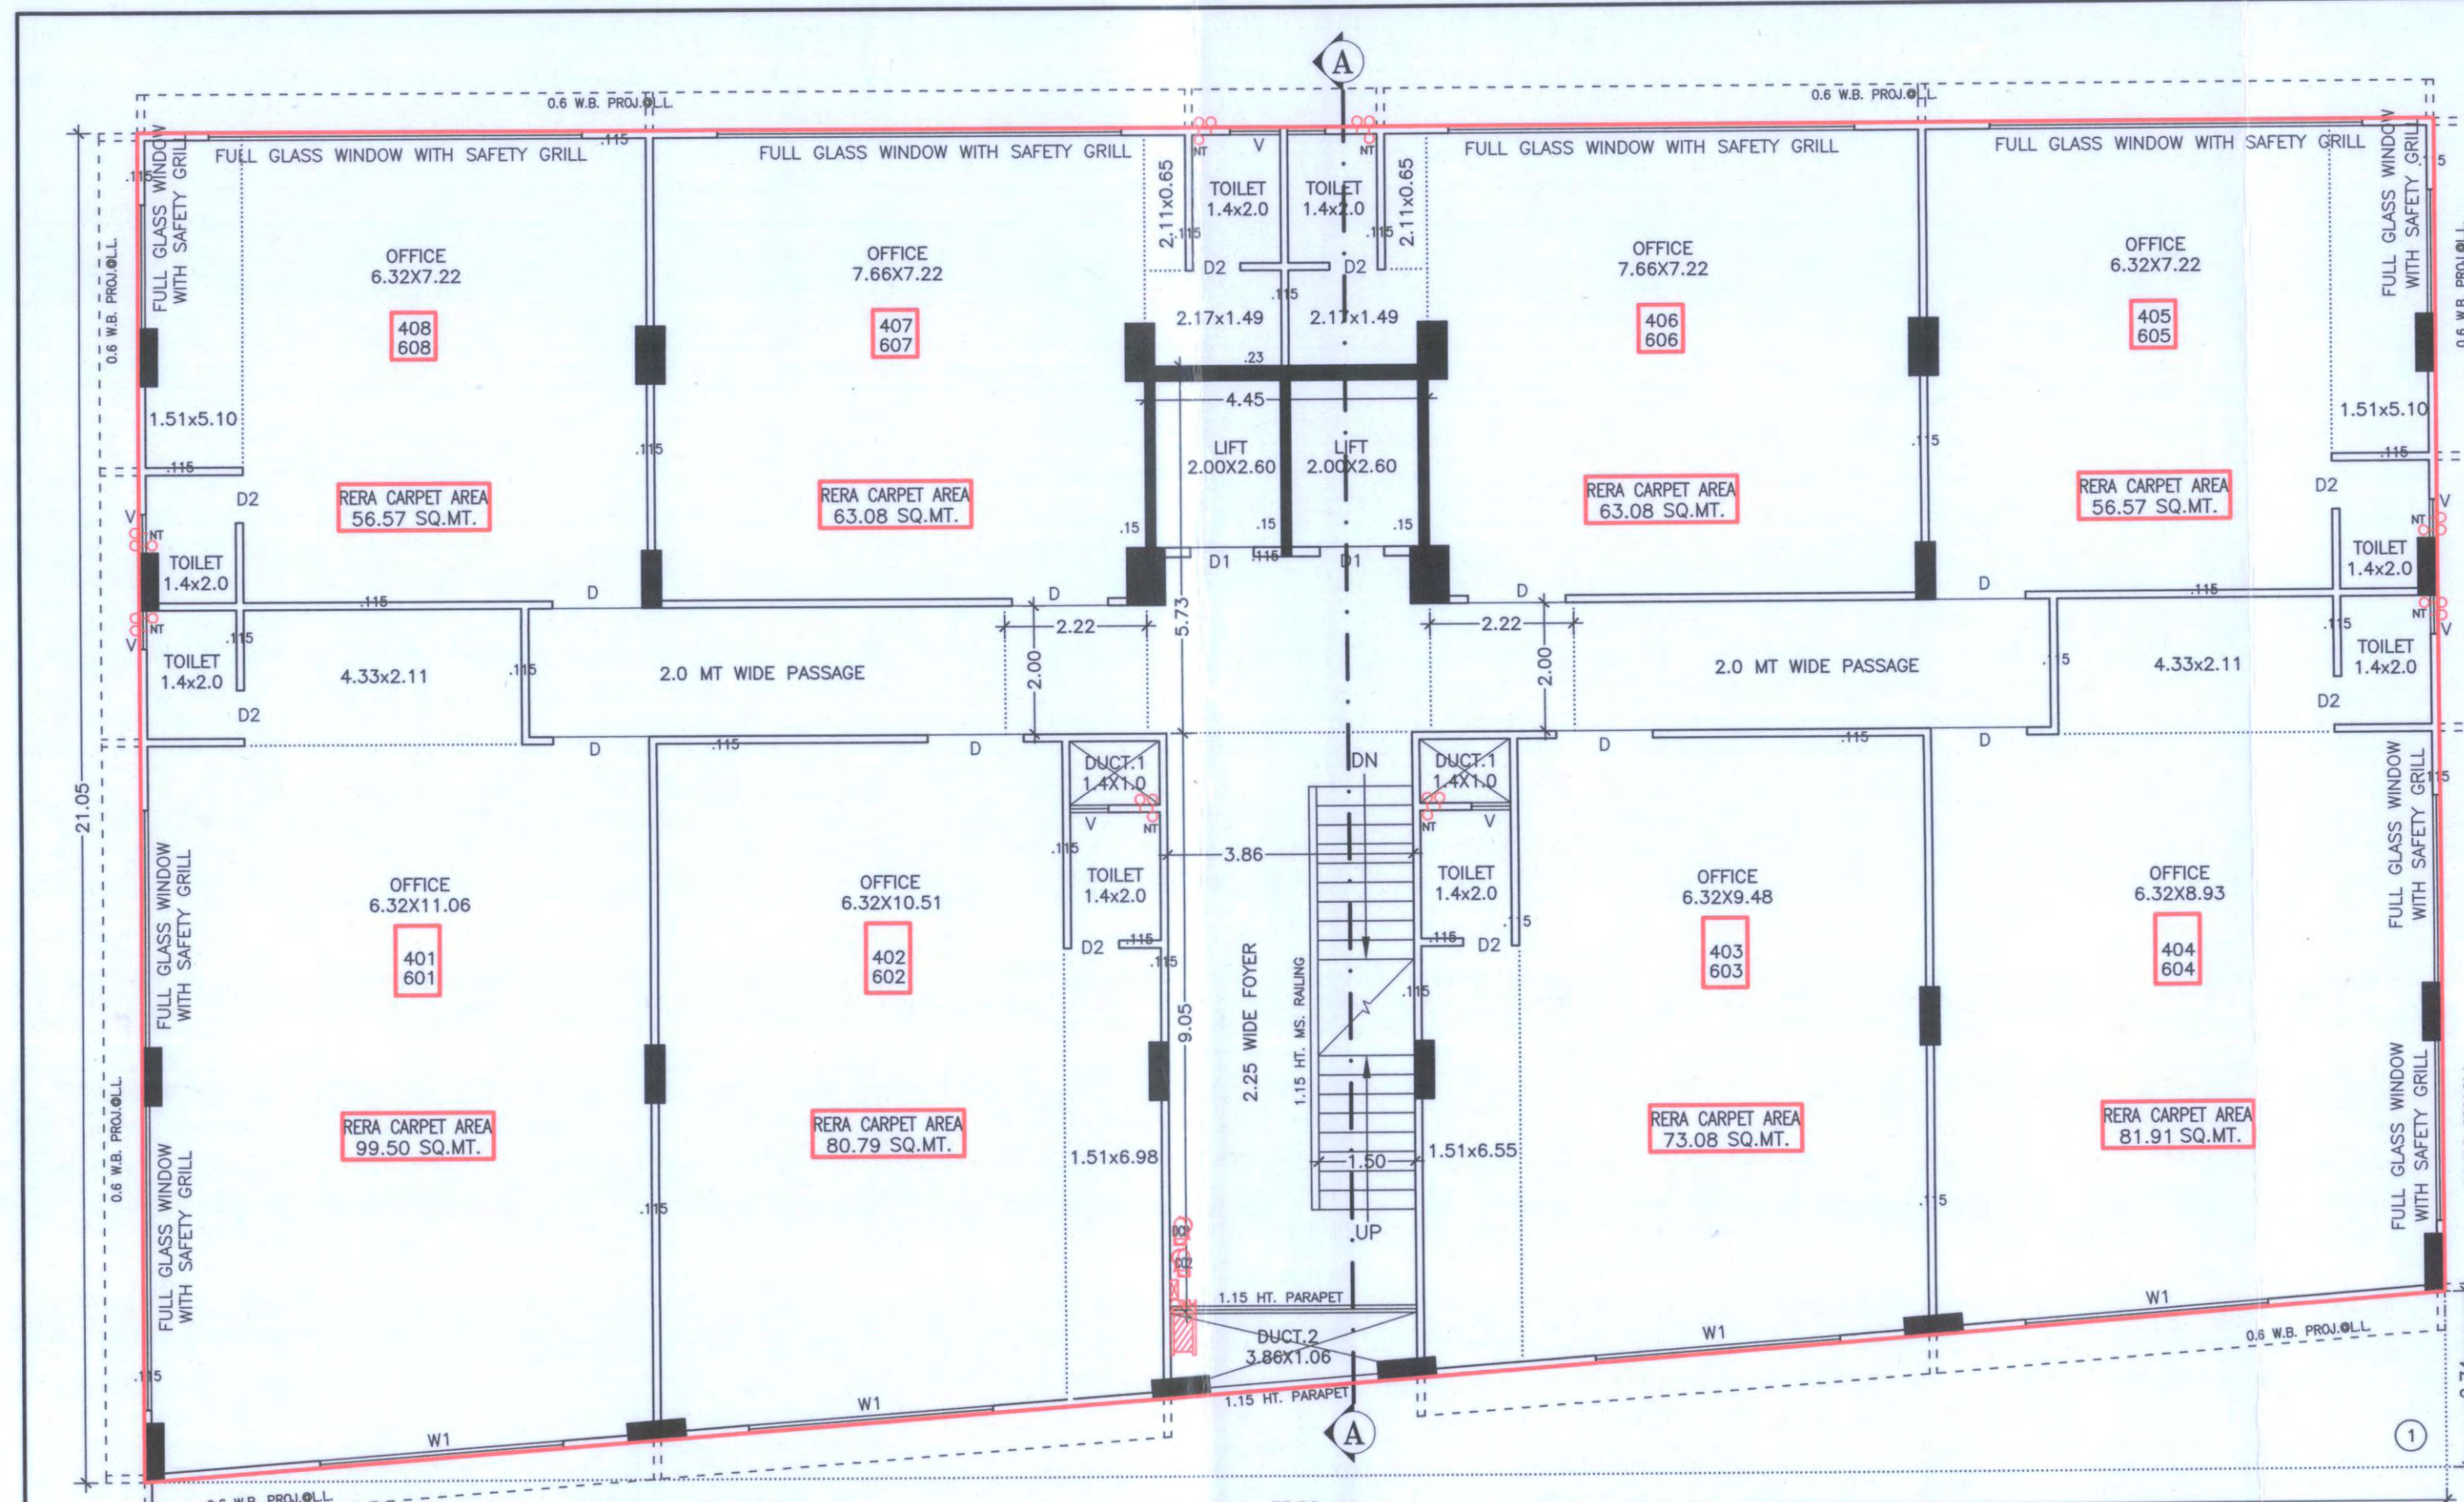


[illegible][illegible]

1st,3rd to 7th FL. PLAN	SHEET NO. 2/4
PLAN SHOWING PROP. COMM. BUILDING ON AMALGAMATED F.P. NO. 341+342+ 347+348, (C.S. NO.4041, 4042,4045, 4046), FINAL T.P.S.NO. 19 (MEMNAGAR) MOJE: MEMNAGAR, TAL.GHATLODIYA, DIST. AHMEDABAD	

CASE NO. :	DATE:	SCALE : 1 CM. = 1.0 MT.
ZONE : RESIDENCE-I		USE : COMMERCIAL
SCHEDULE OF OPENINGS :		
DOORS	WINDOWS	VENTS
D - 1.50 X 2.10	W - FULL GLASS WINDOW	V - 0.61 X 0.61
D1 - 1.00 X 2.10	WITH SAFETY GRILL	
D2 - 0.75 X 2.10	W1 - 3.80 X 1.83	
RS - 2.40 HIGH		

COLOUR NOTES :	R.C.C. STAIR DETAILS :
 PROP. WORK	1.52 WIDTH
 PROP. DRAINAGE	0.30 TREAD
 SPRINKLER	0.16 RISER

<u>BUILT UP AREA CALCULATION</u>	
 39.27 X 21.05 X 1 = 755.48  48.17 = 706.31 706.31 Sqmt. B.A. OF 1st, 3rd To 7th FL.	DEDUCTION 1. 35.89 X 2.74 X 1/2 = 49.17 DEDUCTION

3 B.A. of 1st FL. 705.31 = 66.16 = 640.15	Lift. 4.45 X 2.98 X 1 = 13.26 Stair. 3.86 X 12.83 X 1 = 49.52 Stair. 3.86 X 0.30 X 1/2 = 0.58 Duct. 1.40 X 1.00 X 2 = 2.80 640.15 Sqmt. F.S.I. OF 1st FLOOR TOTAL = 66.16
9 B.A. OF 2nd Fl. 706.31 = 76.20 = 630.11	DEDUCTION Stair. 3.86 X 9.05 X 1 = 34.93 Lift. 4.45 X 5.73 X 1 = 25.50 Foyer. 2.22 X 2.00 X 2 = 8.88 Duct1. 1.40 X 1.00 X 2 = 2.80 Duct2. 3.86 X 1.06 X 1 = 4.09 630.11 Sqmt. F.S.I. OF 3rd To 7th FLOOR TOTAL = 76.20

શ્રી સિક્કા અને શહેરી મુલગિર્તાન વિધાનભાષણ નં.
પરથી ૨૦૦૭-૦૮ના આ-૧૬-૧૧-૧૦ ના રજૂ કરેલા બોડિંગમાં
જવાબો એટલે શહેરી મુલગિર્તાન બોડિંગમાં તમામ કિસ્સા દર્શાવ્યા હોય
કારણ મુદતમાં થાય.

PATEL DINESH M.
DEVELOPERS
10th Floor, President House,))
Feroz Road, Ahmedabad.
A / 12V/140060220
Date: 07/02/2015

OWNER

C.O.W.

Pan

RAJESH A. PANCHAL


A.M.C/ENG. LIC. NO. ER 0797190521 R1
A.M.C/C.O.W. LIC. NO. CW 0499190521 R1

8/A, Palshi Society, Nr. S.B.I.,
Jivraj Park, Ahmedabad-380051.

FOR DEFP INFRASTRUCTURE

hm PARTNER

STRL. ENGINEER <i>(Signature)</i> NELSON N. MACWAN 678, ENG. LIC. NO. SD0469210520/(GRADE-I) Shop No. 11/B, Mangal Tirth, Nr. Sharda Society, Paldi, Ahmedabad-7.	ARCHITECT/ENGINEER <i>(Signature)</i> RAJESH A. PANCHA A.M.C./ENG. LIC. NO. ER 0797190521 A.M.C./C.O.A. LIC. NO. (CW 0499190521) B. 8/A, Paikhi Society, Nr. S.B.I., Jivraj Park, Ahmedabad-360051.
--	---

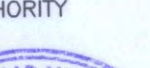AUTHORITY


 Ahmedabad Municipal Corporation
 Case No.: BLNTIWZ30418CQCQDRVA019/R0/M1
 Zone: WEST
 Plan Approved as per terms and condition mentioned in the Commencement Certificate
 Raja Chitthi Number : 00030300418/A019/R0/M1
 Date: 17/05/2018
 2018
 2018
 2018

125118 Sub Inspector (Civic Center)	Asst. T.D.O./Asst. E.O. (Civic Center)	Rajendra Jadhav Dy T.D.O. WEST	ARJAVUJ SHAIK (C) Dy MC WEST
---	--	-----------------------------------	---------------------------------------