

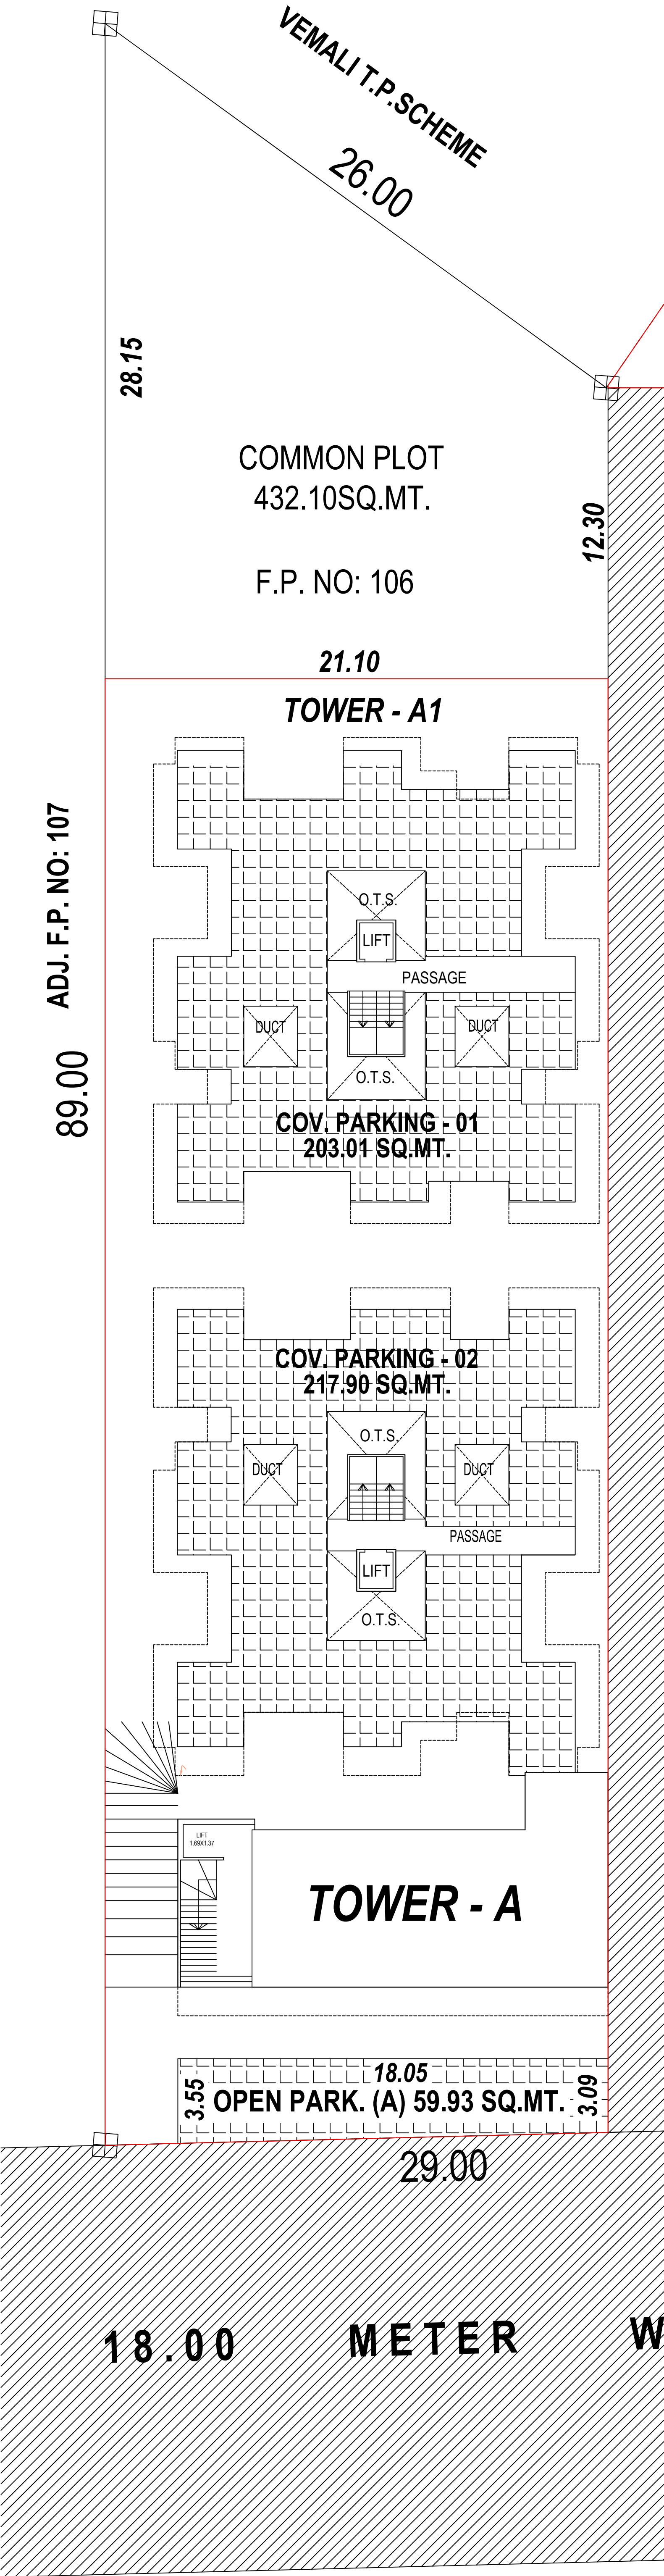
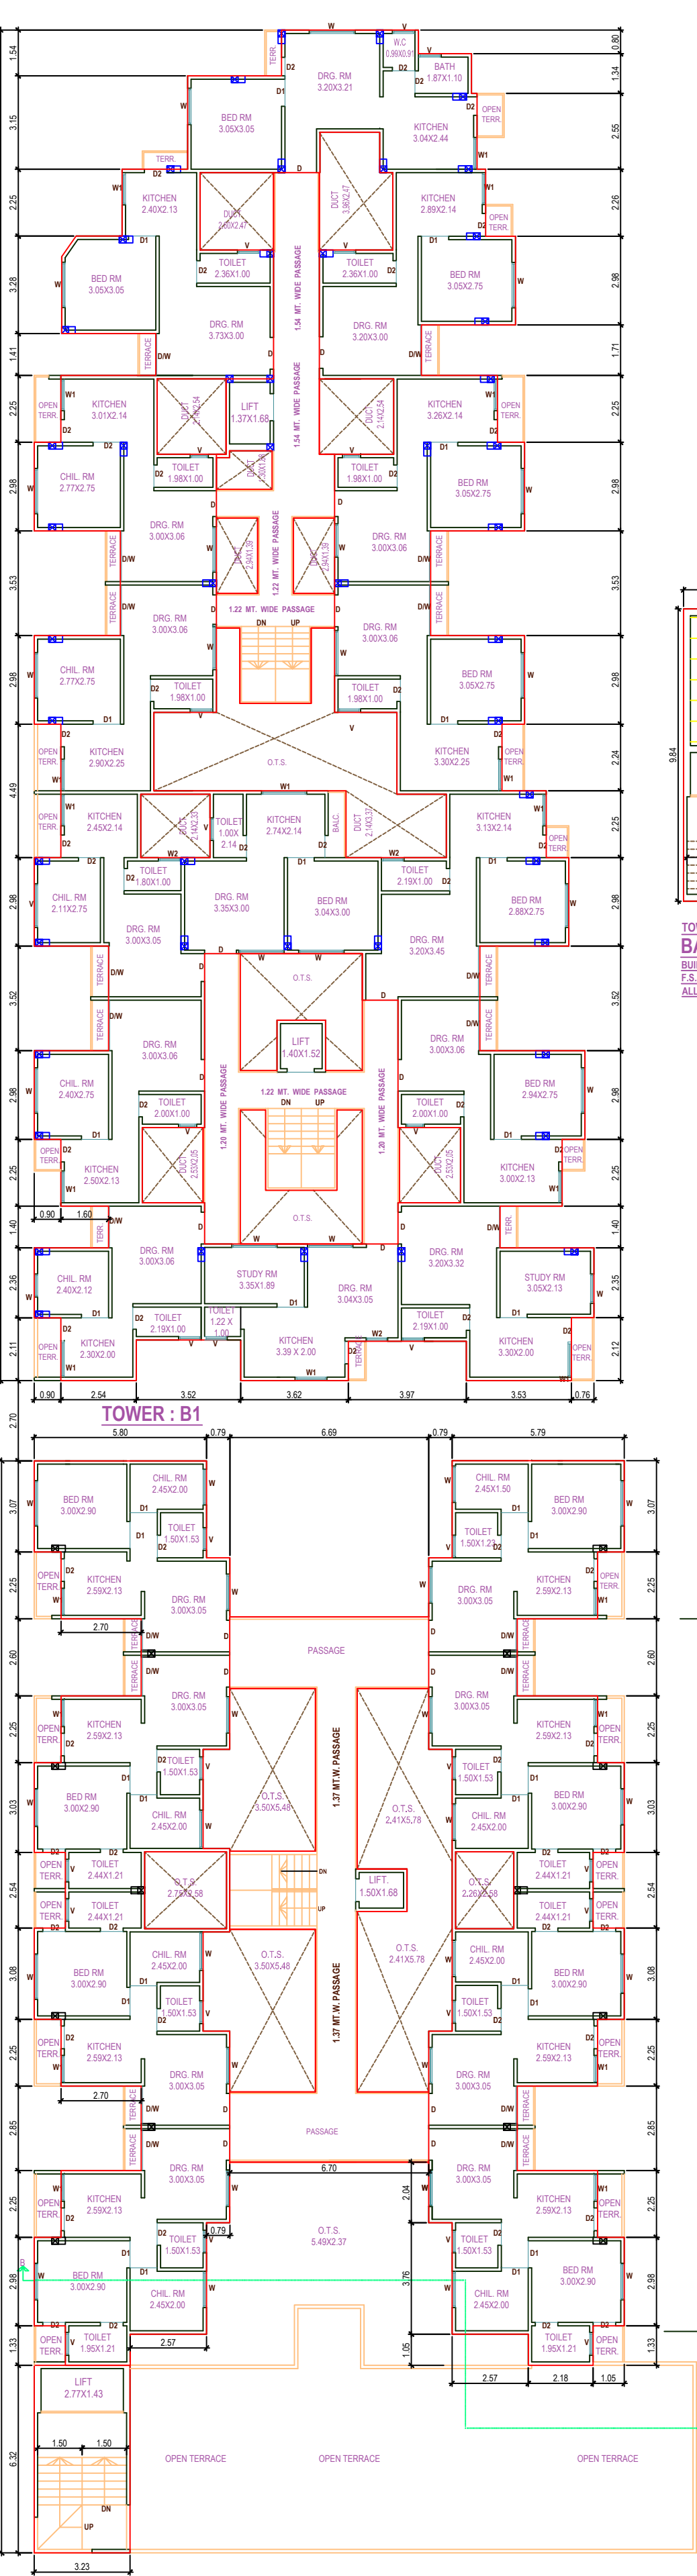


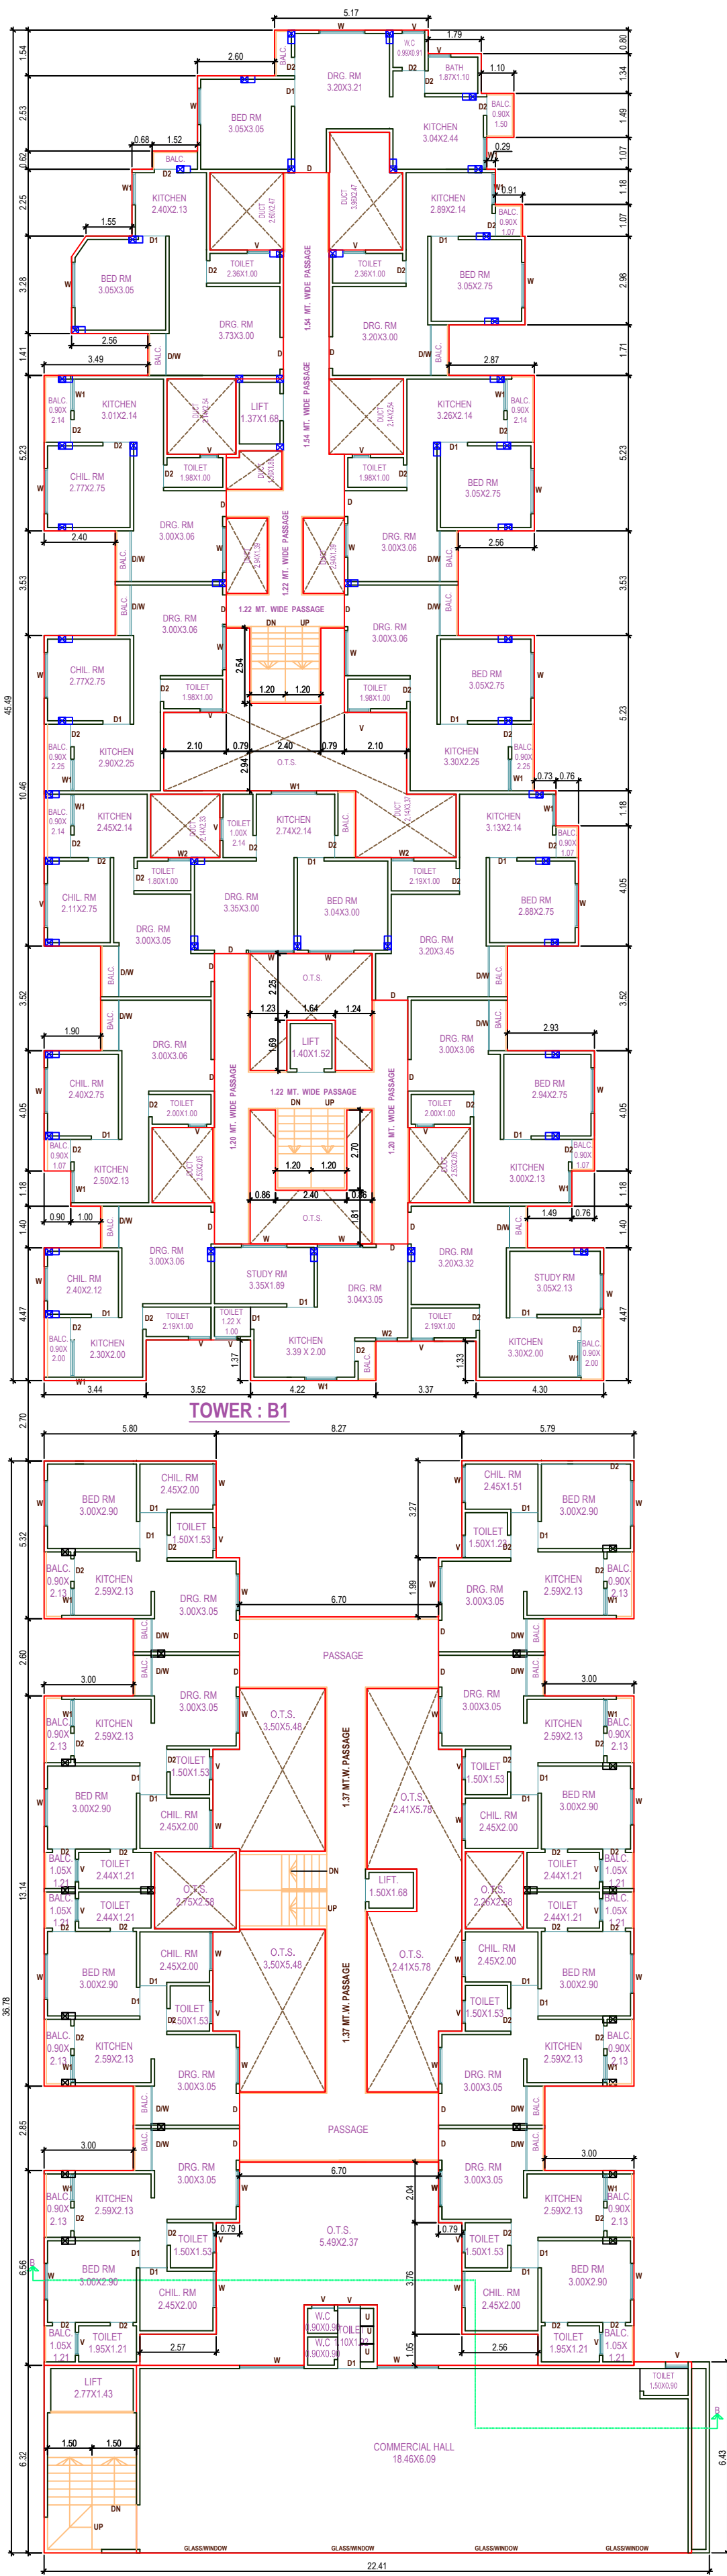

PROPOSED BUILDING PLAN FOR "(SAAKAR SPLENDORA - II)" IN F.P.NO. 106, T.P.S. NO : 01 (VEMALI) AT VILLAGE : VEMALI, DISTRICT - VADODARA.

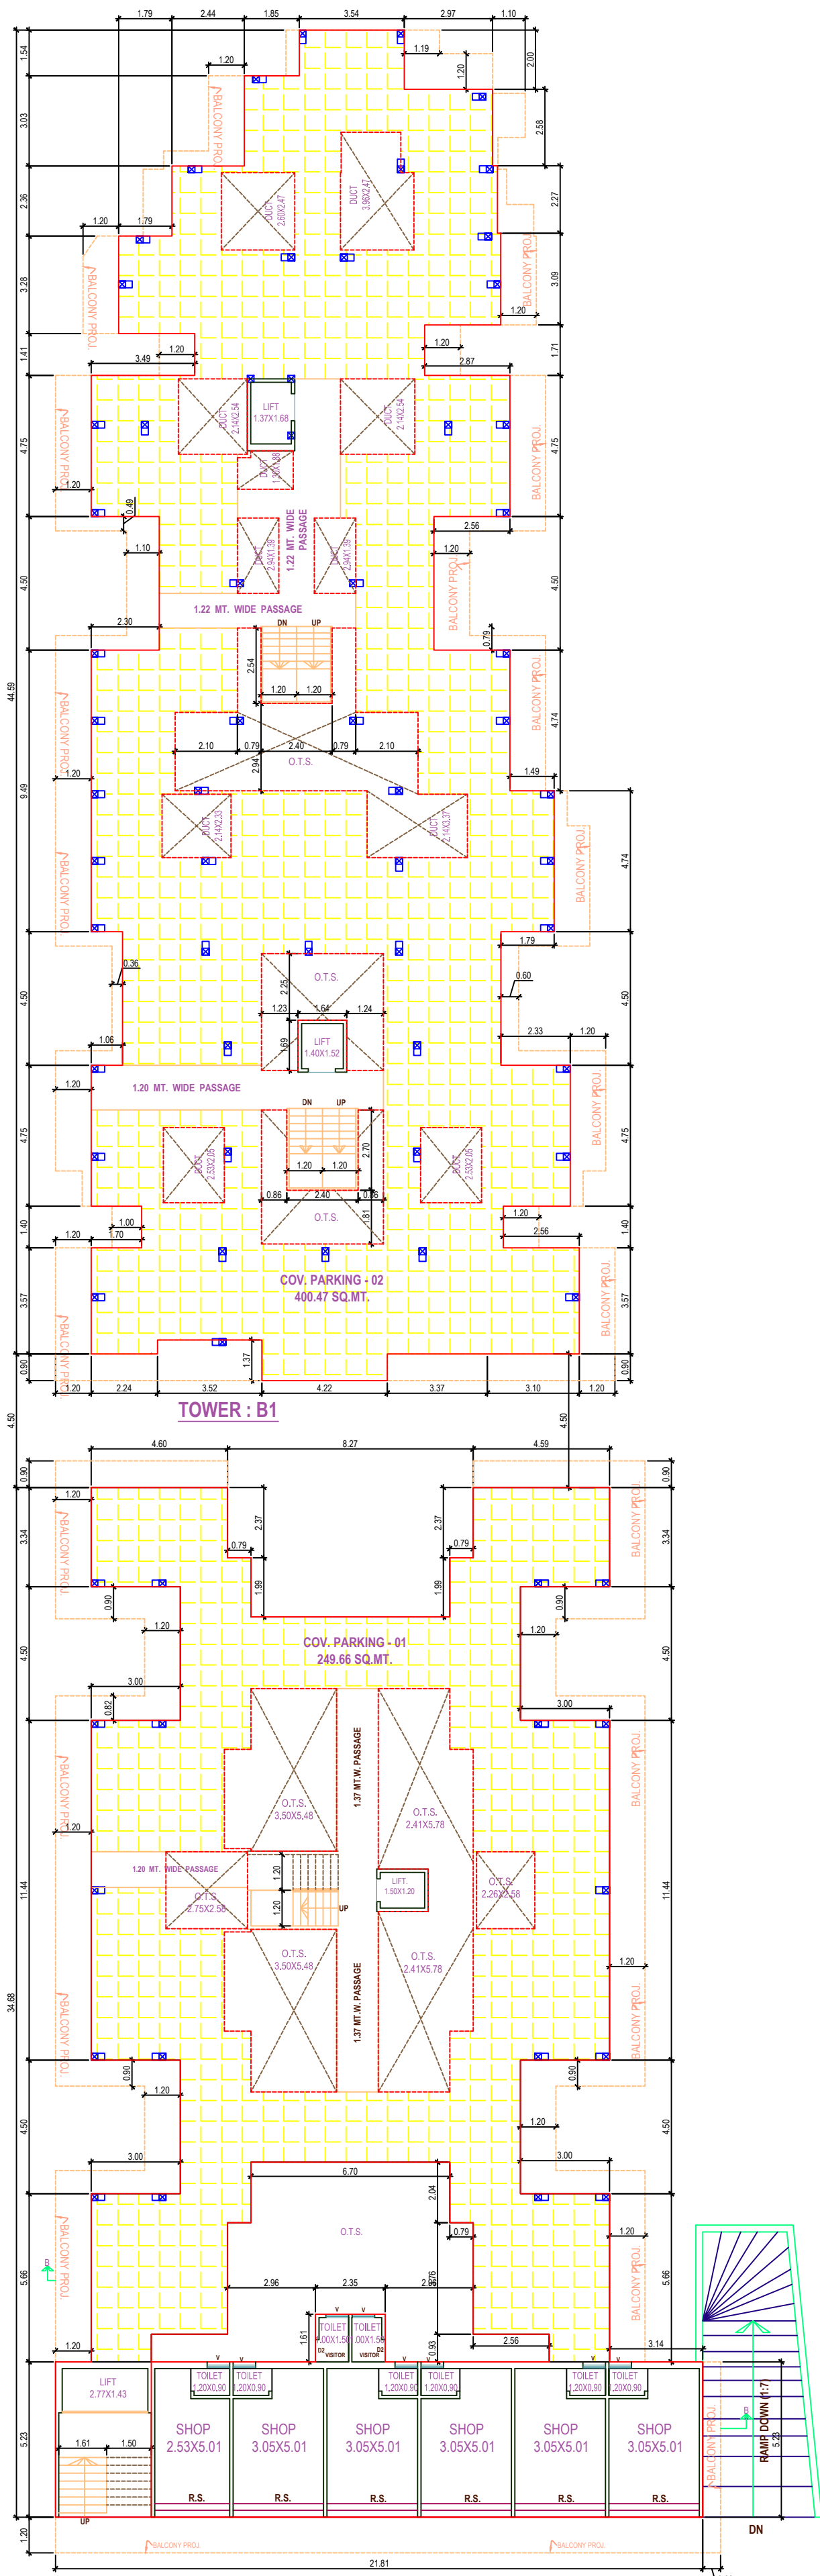

SIGNATURE OF ARCHIT. - ENGINEERS		STAMPS & SIGNATURE OF APPROVAL	1/3
SCHEDULE OF OPENING DOORS D D1 D2 WINDOWS W W1 W2 VENTILATION V 1.07 X 2.13 0.90 X 2.13 0.75 X 2.13 1.52 X 1.20 1.20 X 1.20 0.90 X 0.90 0.60 X 0.60		SIGNATURE OF OWNERS / BUILDERS.	
		OWNER / BUILDER / ORGANISER / DEVELOPER OR AUTHORISED AGENT OF OWNER	

TOWER : B
BASAMENT PLAN
BUILT UP AREA : 211.45 SQ.MTS.
F.S.I. (B. AREA) : 455.95 SQ.MTS. / PARKING AREA : 177.86 SQ.MT.
ALL DIMENSION SCALE ARE : 1.00 CM = 1.00 METER.

ELEVATION

SECTION : BB

