
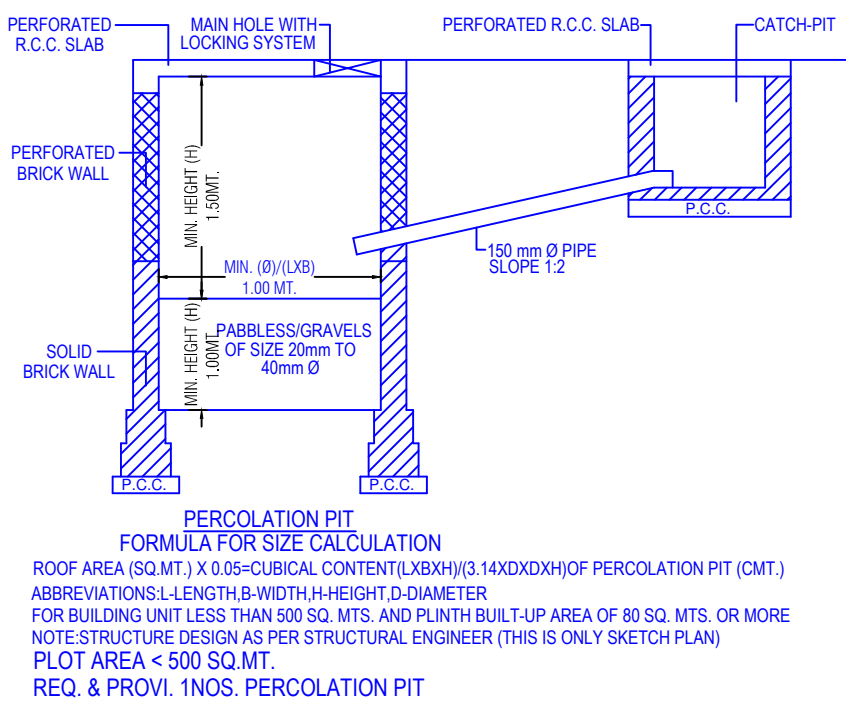
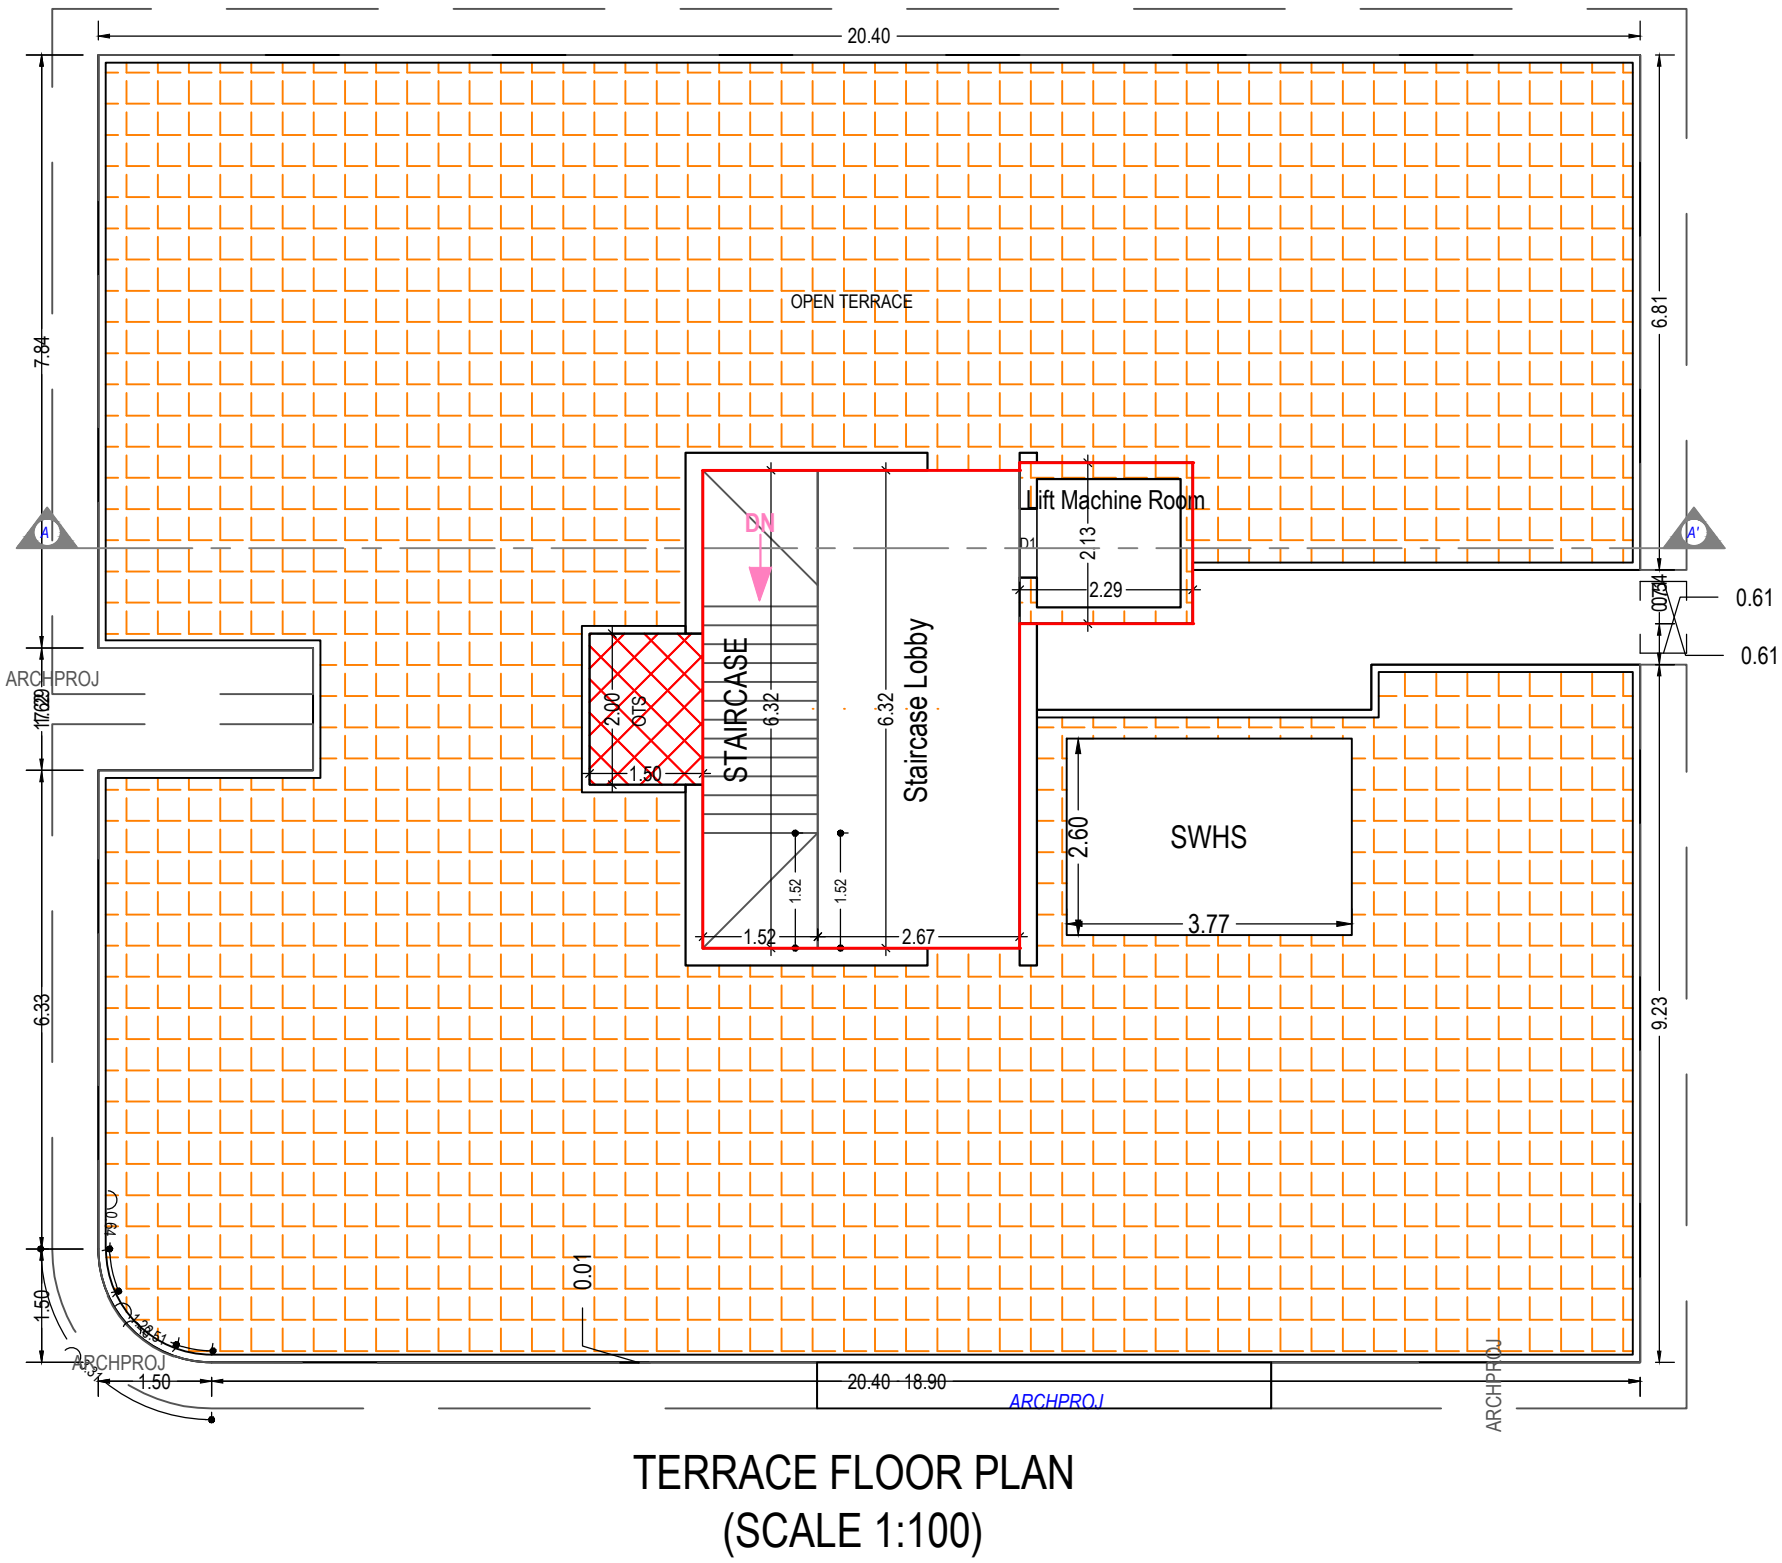
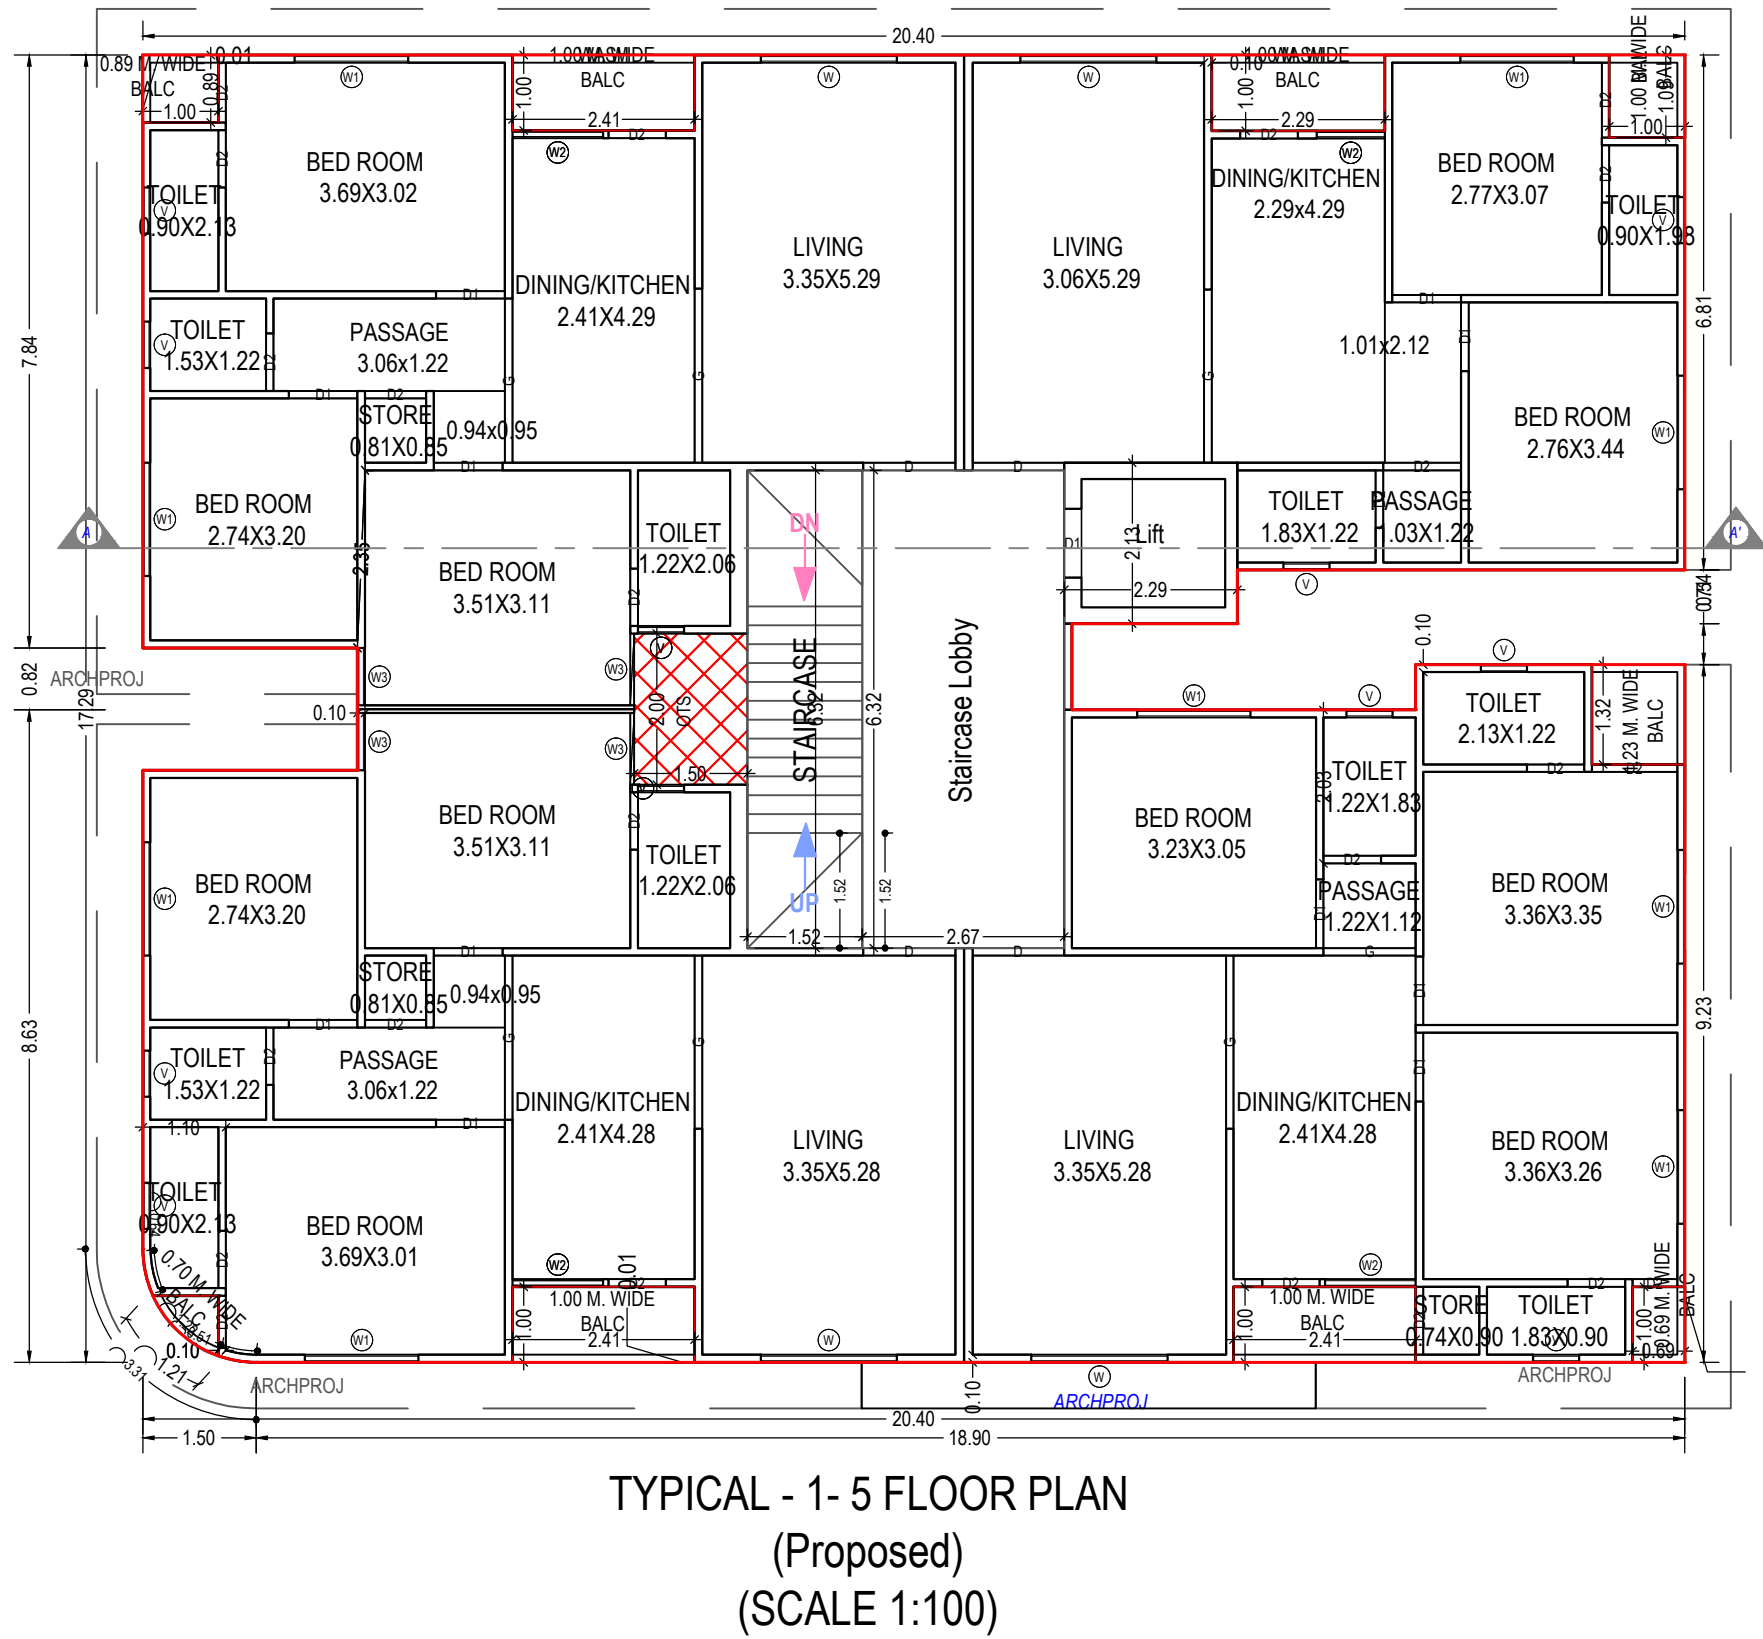
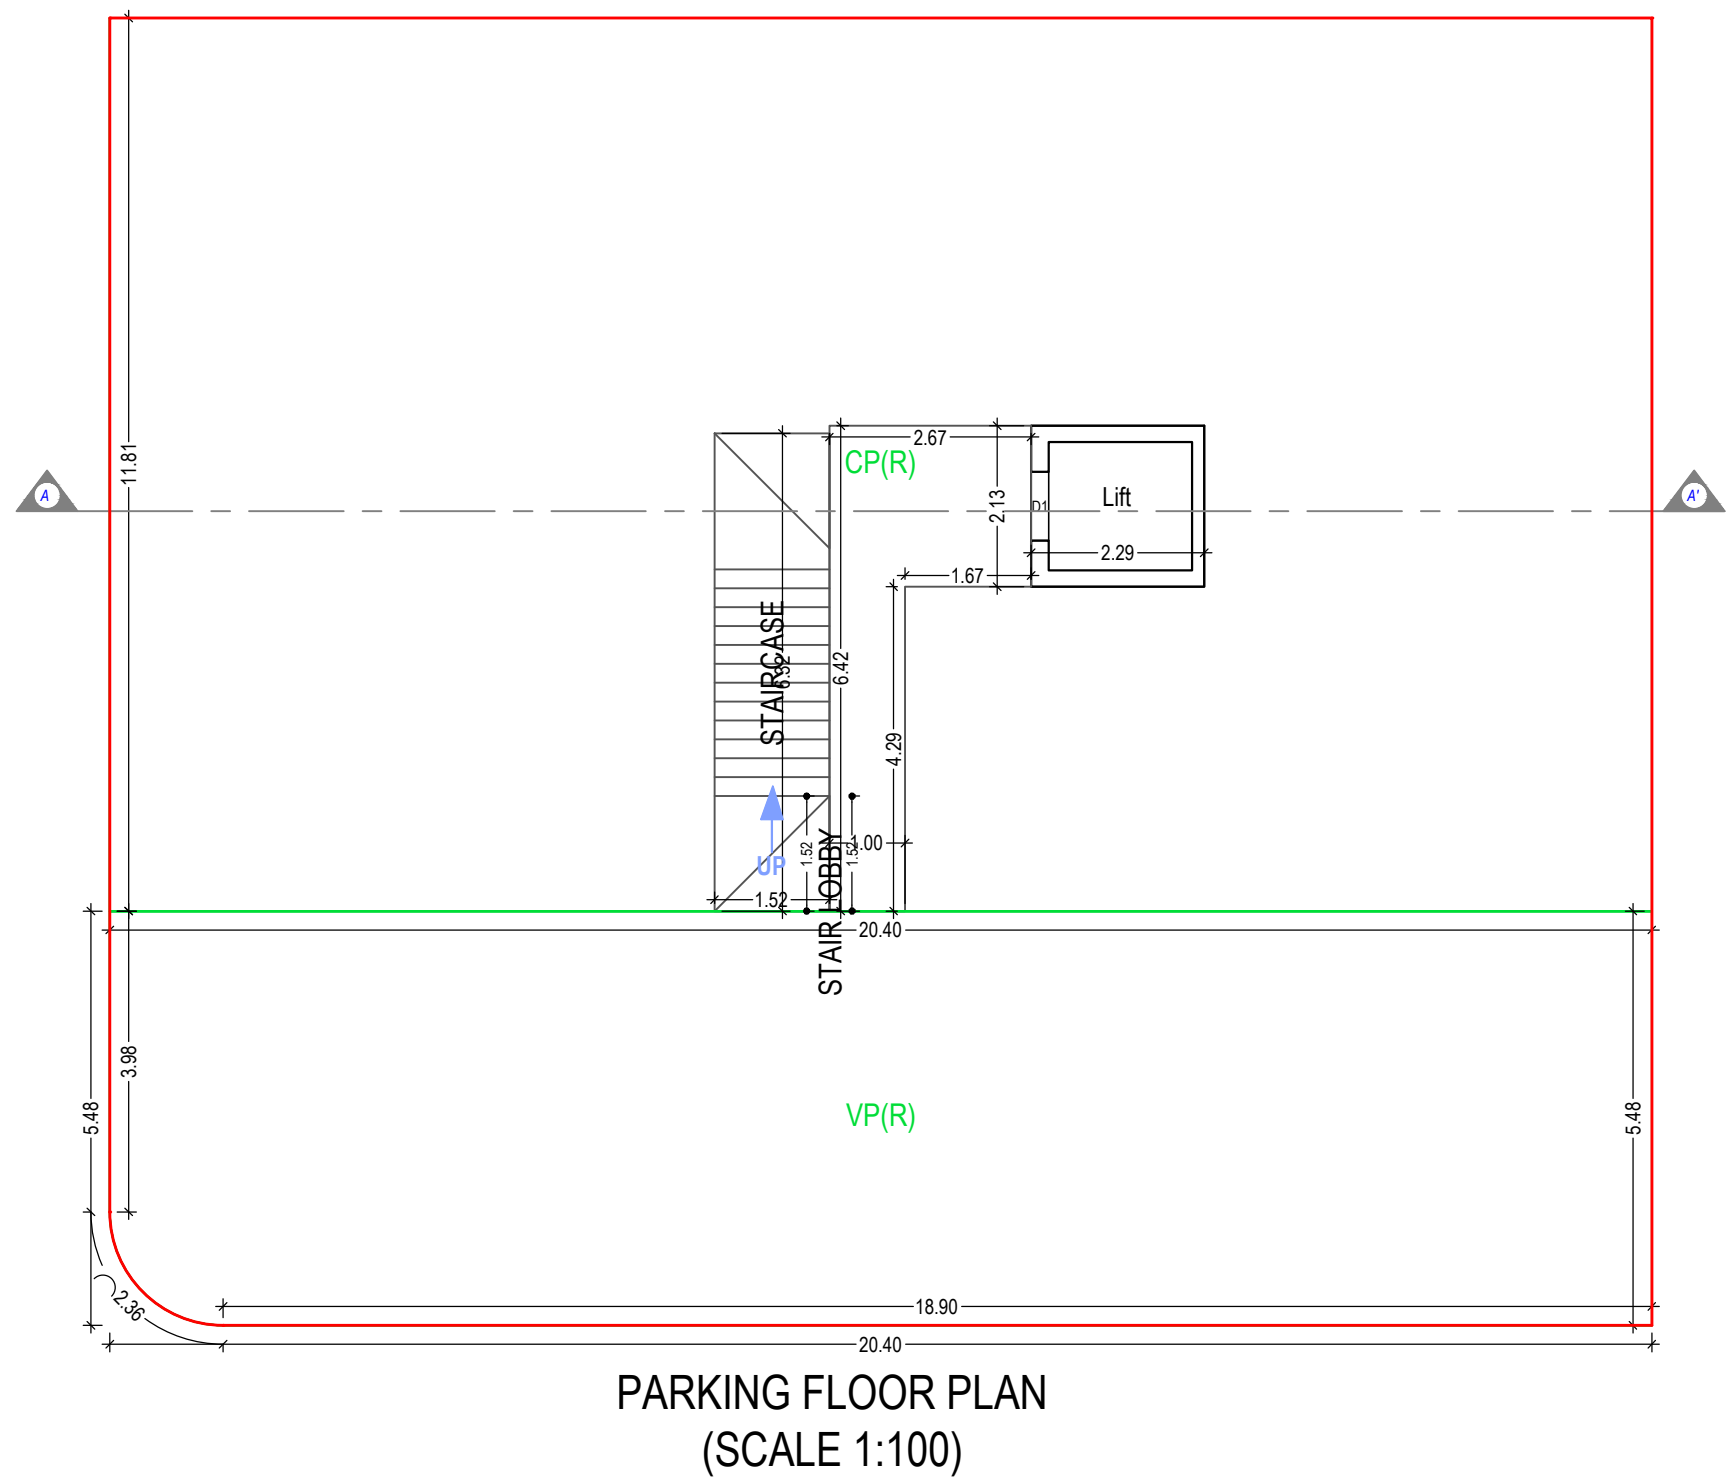
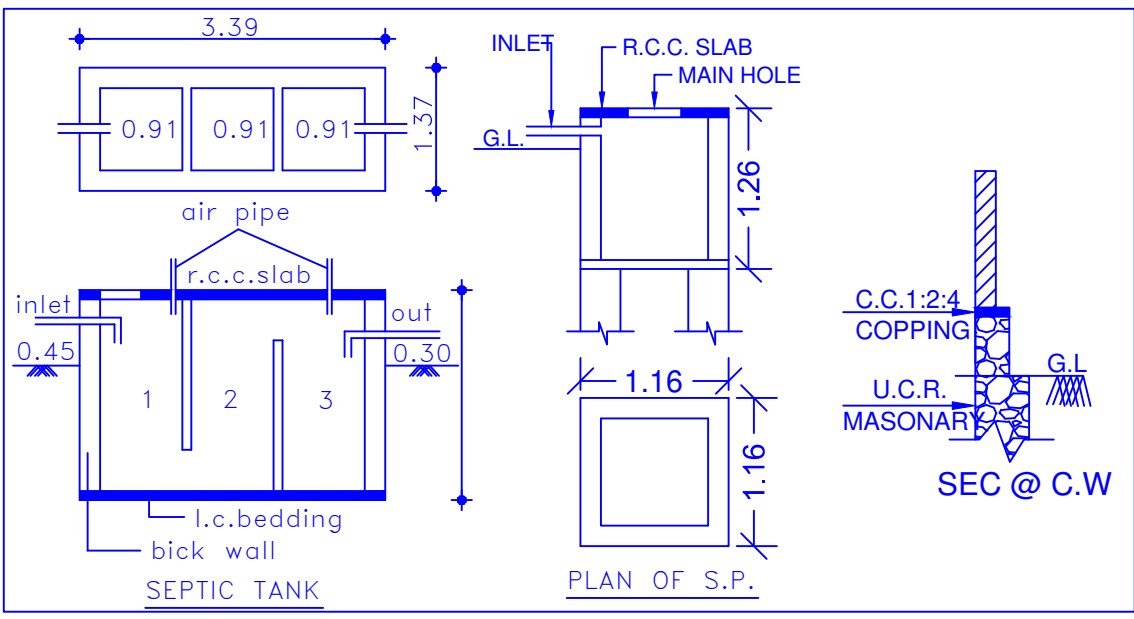
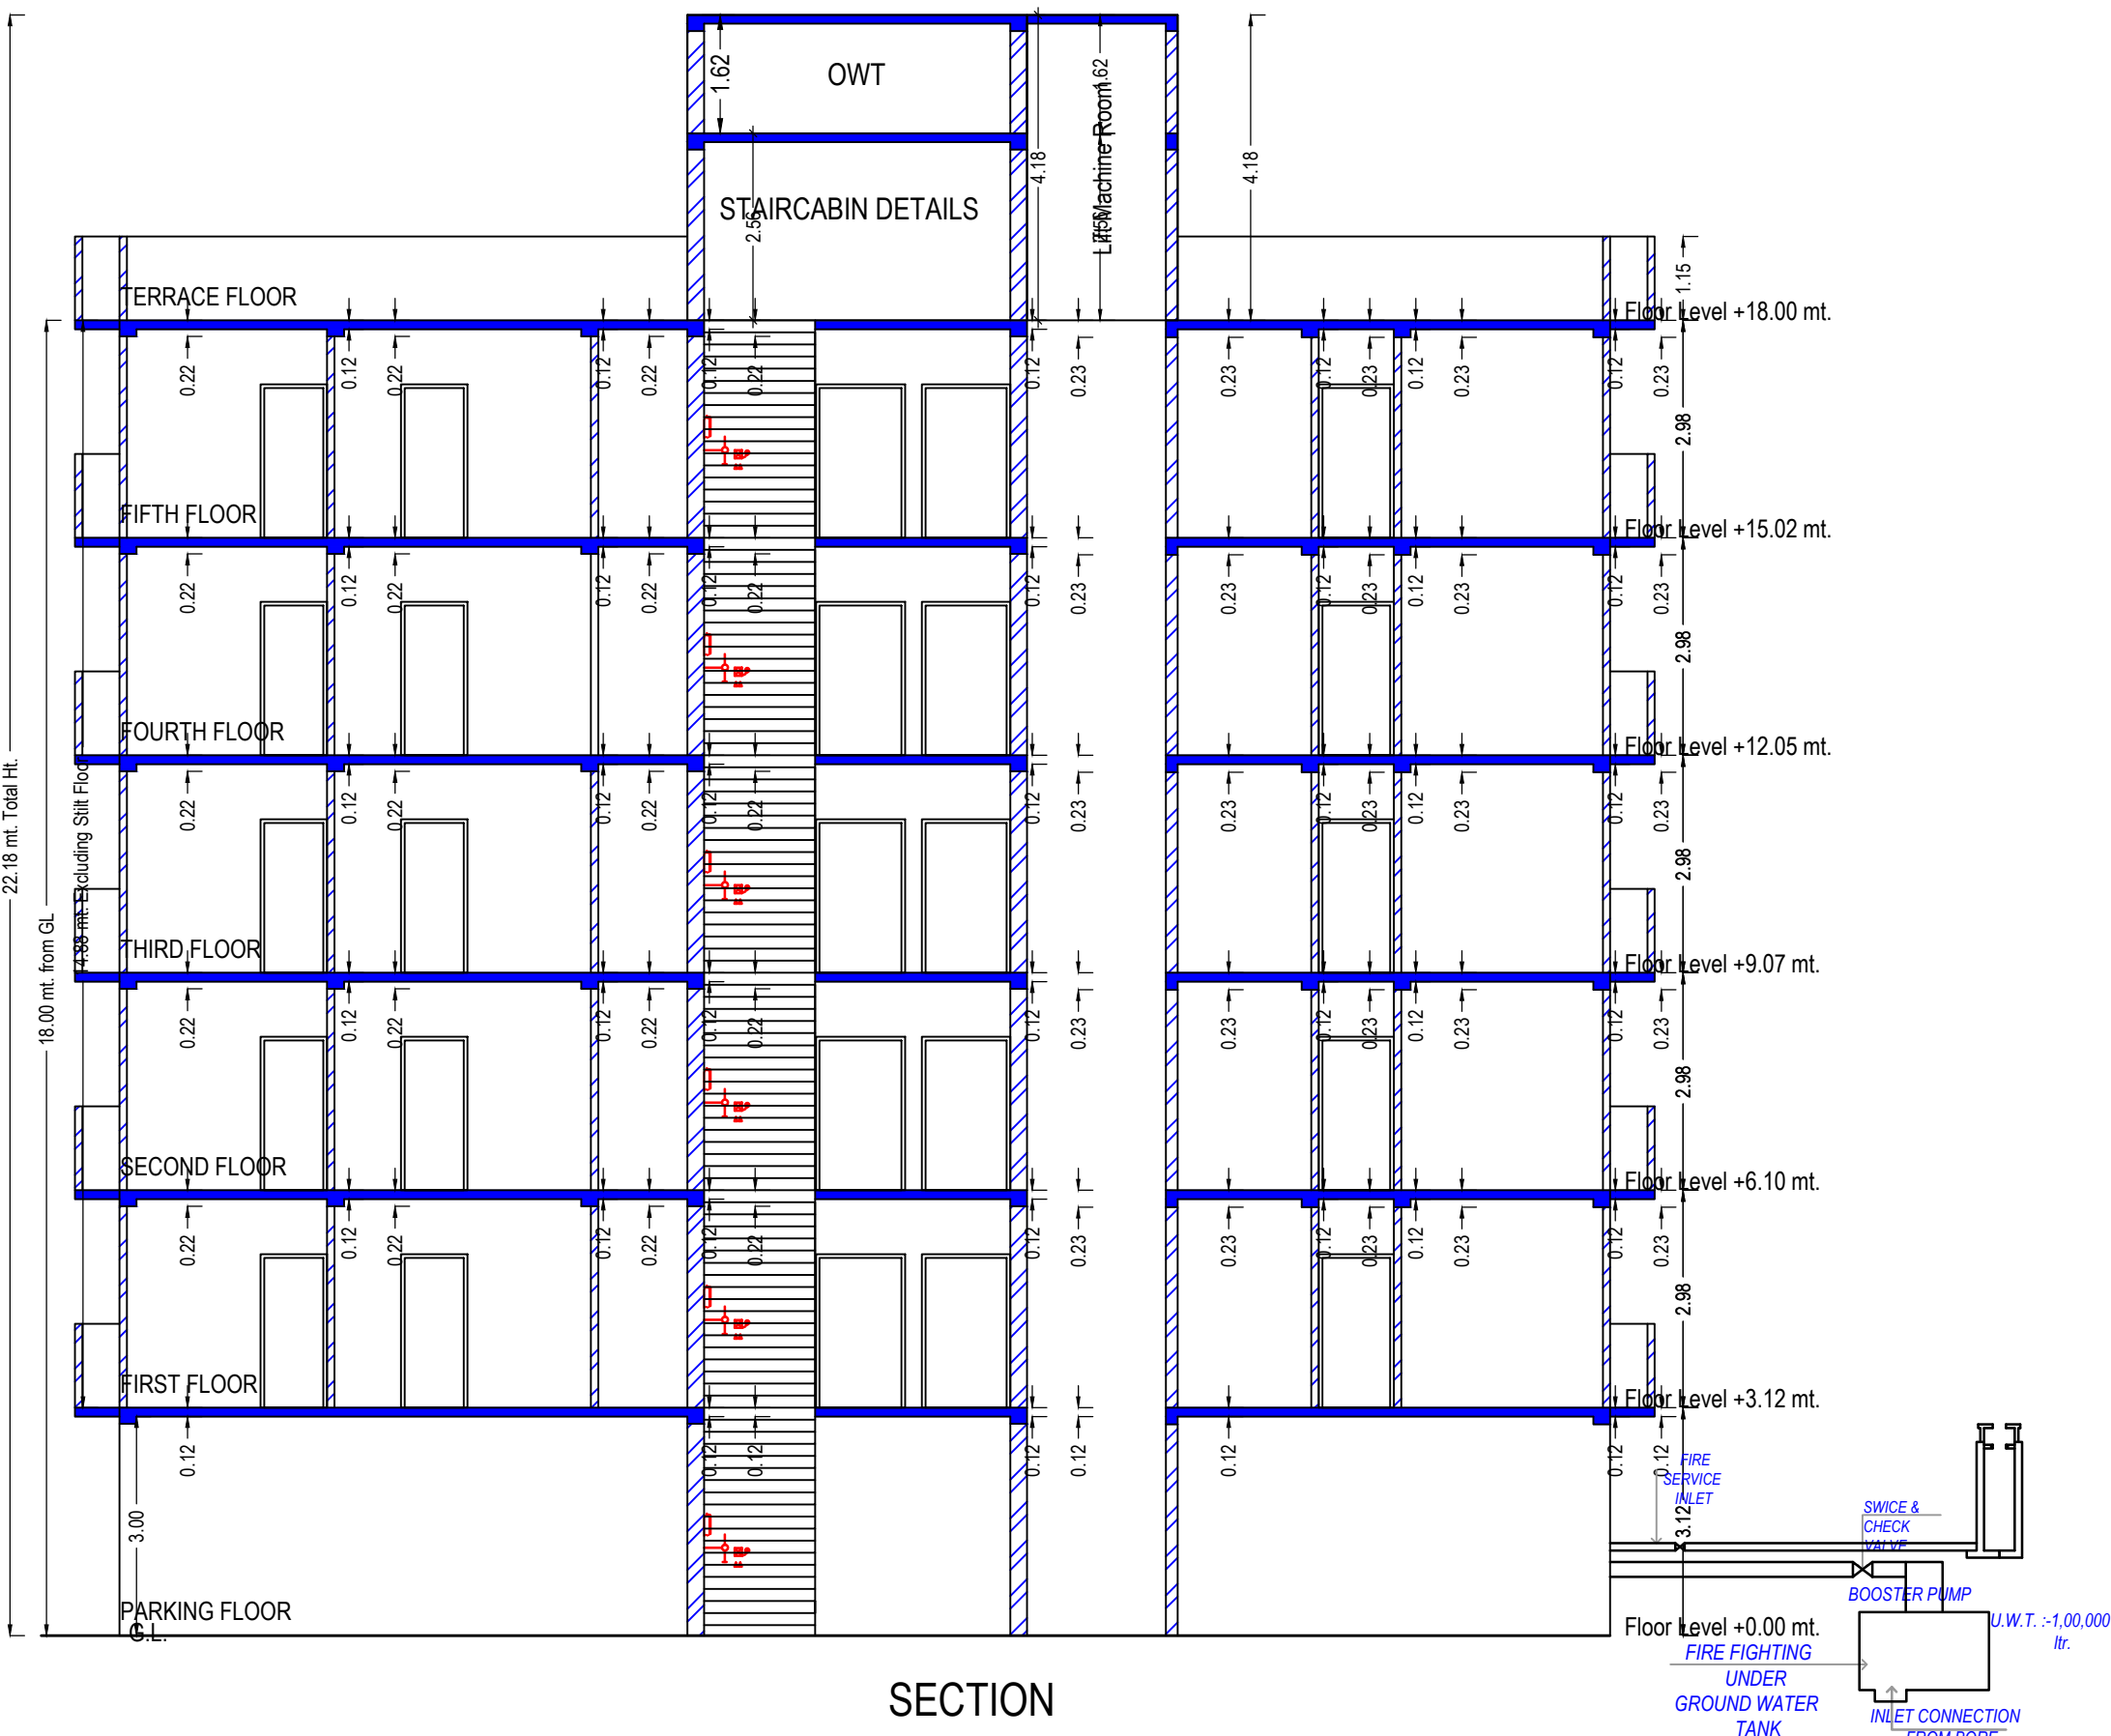


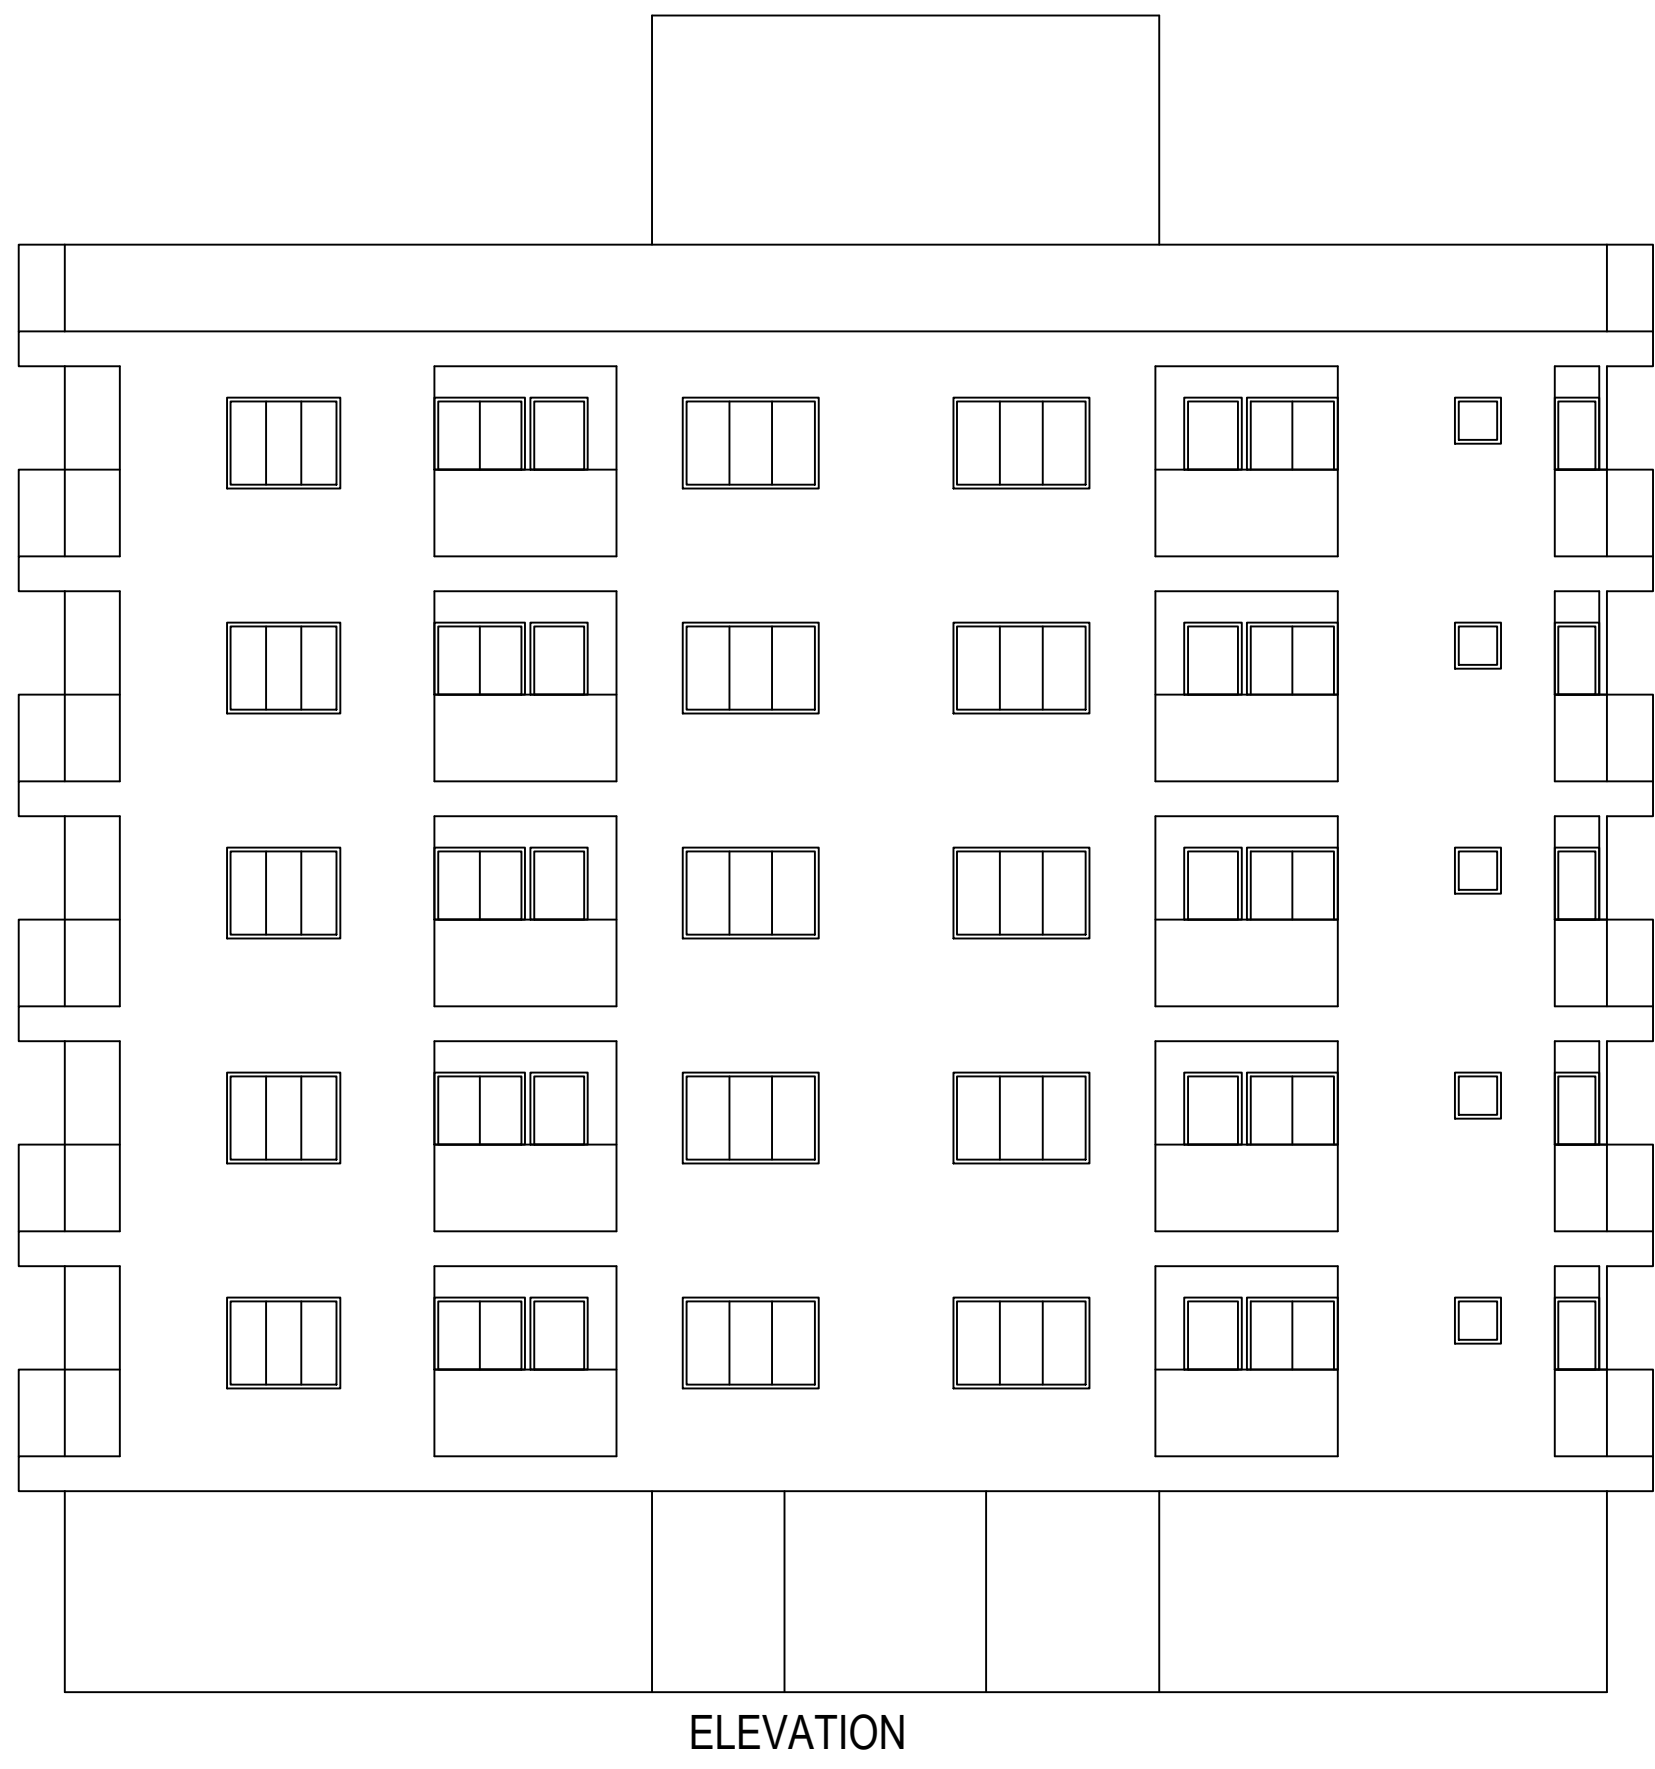

SCHEDULE OF DOOR:

BUILDING NAME	NAME	LENGTH	HEIGHT	NOS
APARTMENT BUILDING (PROPOSED)	D2	0.59	2.10	05
APARTMENT BUILDING (PROPOSED)	D2	0.69	2.10	05
APARTMENT BUILDING (PROPOSED)	D2	0.76	2.10	75
APARTMENT BUILDING (PROPOSED)	D2	0.79	2.10	05
APARTMENT BUILDING (PROPOSED)	D2	0.81	2.10	10
APARTMENT BUILDING (PROPOSED)	D2	0.90	2.10	05
APARTMENT BUILDING (PROPOSED)	D1	0.91	2.10	55
APARTMENT BUILDING (PROPOSED)	D2	0.99	2.10	05
APARTMENT BUILDING (PROPOSED)	D2	1.03	2.10	05
APARTMENT BUILDING (PROPOSED)	D2	1.13	2.10	05
APARTMENT BUILDING (PROPOSED)	D	1.21	2.10	10
APARTMENT BUILDING (PROPOSED)	D	1.22	2.10	10
APARTMENT BUILDING (PROPOSED)	G	1.22	2.10	05
APARTMENT BUILDING (PROPOSED)	G	2.17	2.10	10
APARTMENT BUILDING (PROPOSED)	G	2.29	2.10	15
APARTMENT BUILDING (PROPOSED)	G	2.30	2.10	05

Building :APARTMENT BUILDING (PROPOSED)

Floor Name	Gross Builtup Area	Deductions From Gross BUA/Area in Sq.mt.)		Total Built Up Area (Sq.mt.)	Deductions from FSI/Area in Sq.mt.)					Proposed FSI Area (Sq.mt.)	Total FSI Area (Sq.mt.)	No of Unit
		Duct/Void, Duct, Chowk)			Stair/Case	Stair Lobby	Lift	Lift Machine	Parking	Resi.		
Parking Floor	333.53		0.00	333.53	9.61	9.98	4.88	0.00	309.07	0.00	0.00	00
First Floor	336.39		3.00	333.39	9.61	16.87	4.88	0.00	0.00	302.03	302.03	04
Second Floor	336.39		3.00	333.39	9.61	16.87	4.88	0.00	0.00	302.03	302.03	04
Third Floor	336.39		3.00	333.39	9.61	16.87	4.88	0.00	0.00	302.03	302.03	04
Fourth Floor	336.39		3.00	333.39	9.61	16.87	4.88	0.00	0.00	302.03	302.03	04
Fifth Floor	336.39		3.00	333.39	9.61	16.87	4.88	0.00	0.00	302.03	302.03	04
Terrace Floor	31.36		0.00	31.36	9.61	16.87	0.00	4.88	0.00	0.00	0.00	00
Total:	2046.82		15.00	2031.82	67.27	111.20	29.28	4.88	309.07	1510.15	1510.15	20
Total Number of Same Buildings:	1											
Total:	2046.82		15.00	2031.82	67.27	111.20	29.28	4.88	309.07	1510.15	1510.15	20

SCHEDULE OF WINDOW/VENTILATION:

BUILDING NAME	NAME	LENGTH	HEIGHT	NOS
APARTMENT BUILDING (PROPOSED)	V	0.61	1.00	55
APARTMENT BUILDING (PROPOSED)	W3	0.76	1.20	10
APARTMENT BUILDING (PROPOSED)	W2	0.90	1.20	05
APARTMENT BUILDING (PROPOSED)	W3	0.95	1.20	10
APARTMENT BUILDING (PROPOSED)	W2	1.20	1.20	15
APARTMENT BUILDING (PROPOSED)	W1	1.50	1.20	45
APARTMENT BUILDING (PROPOSED)	W	1.80	1.20	20

UnitBUA Table for Building :APARTMENT BUILDING (PROPOSED)

Floor	Name	UnitBUA Type	Gross UnitBUA Area	UnitBUA Area	Deductions (Area in Sq.mt.)	Carpet Area	No. of Unit
TYPICAL - 1- 5 FLOOR PLAN	101-501	FLAT	80.27	80.27	5.12	75.15	04
	102-502	FLAT	58.87	58.87	3.48	55.39	
	103-503	FLAT	77.94	77.94	4.71	73.23	
	104-504	FLAT	80.10	80.10	5.11	74.99	
	Total :		297.18	297.18	18.42	278.76	
Total per Floor:	Typical Floor = 5		1485.90	1485.90	92.10	1393.80	20
	Total :		1485.90	1485.90	92.04	1393.80	20

Staircase Checks (Table 8a-1)

Floor Name	StairCase Name	Flight Width	Tread Width	Riser Height
PARKING FLOOR PLAN	STAIRCASE	1.52	0.50	0.18
TYPICAL - 1- 5 FLOOR PLAN	STAIRCASE	1.52	0.50	0.18
TERRACE FLOOR PLAN	STAIRCASE	1.52	0.50	0.00

Balcony Calculations Table

FLOOR	SIZE	AREA	TOTAL AREA
TYPICAL - 1- 5 FLOOR PLAN	1.23 X 1.32 X 1 X 5	8.10	71.30
	0.69 X 1.00 X 1 X 5	3.45	
	0.71 X 1.18 X 1 X 5	2.20	
	0.89 X 1.00 X 1 X 5	4.45	
	1.00 X 1.09 X 1 X 5	5.45	
	1.00 X 2.41 X 1 X 5	36.15	
	1.00 X 2.29 X 1 X 5	11.50	
Total		-	71.30

OWNER'S NAME AND SIGNATURE

MADHUKAR PARASATBHAI PATEL
RINABEN MADHUKAR PATEL
SUKETU MADHUKAR PATEL
DIPTI SUKETU PATEL

ARCH-ENG'S NAME & SIGNATURE

AMITBHAI ARVINDBHAI GHARDESIA
007ERL31122300011
1118SE31122500071

SUPERVISOR'S NAME & SIGNATURE







16/12/2022

DESIGNATION OF APPROVER :

SENIOR TOWN PLANNER



PROJECT TITLE :- PROPOSED CONSTRUCTION FOR A RESIDENTIAL APARTMENT BUILDING DRAINAGE PLAN FOR SHREE :- SHREEJI DEVELOPERS
ON PLOT NO :- 14+15, ON R.S.NO - 59/ P.1 & 59/ P.3 & 59/ P.4, AT :- AKSHAR RESIDENCY - 2, TIMBAVADI, JUNAGADH, TALUKA:- JUNAGADH, DISTRICT:-JUNAGADH

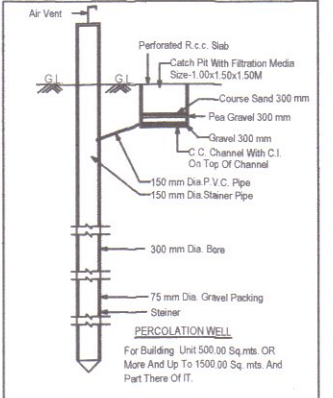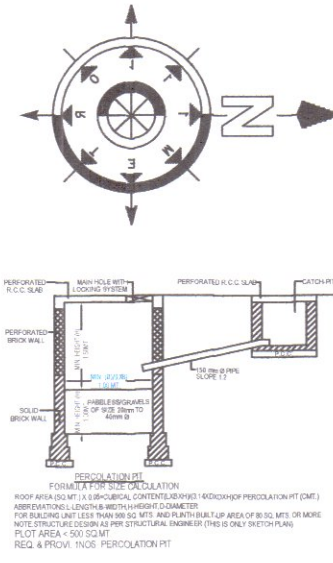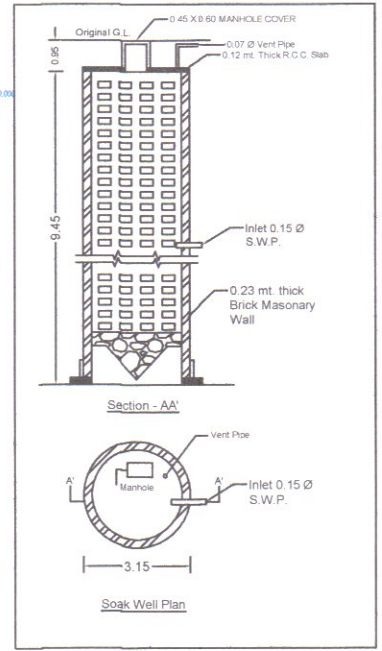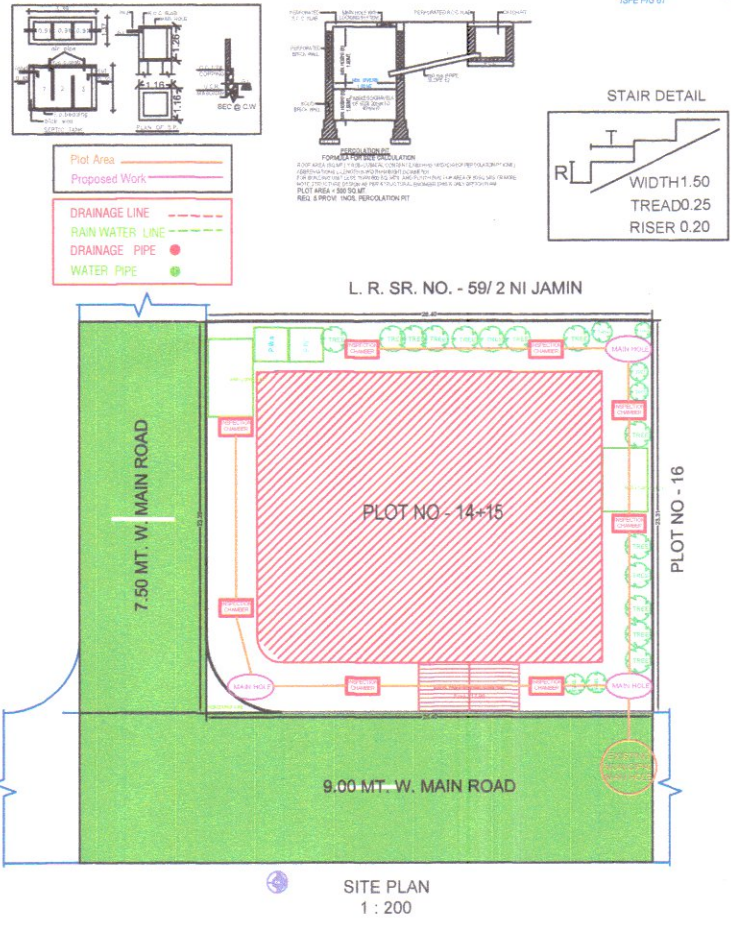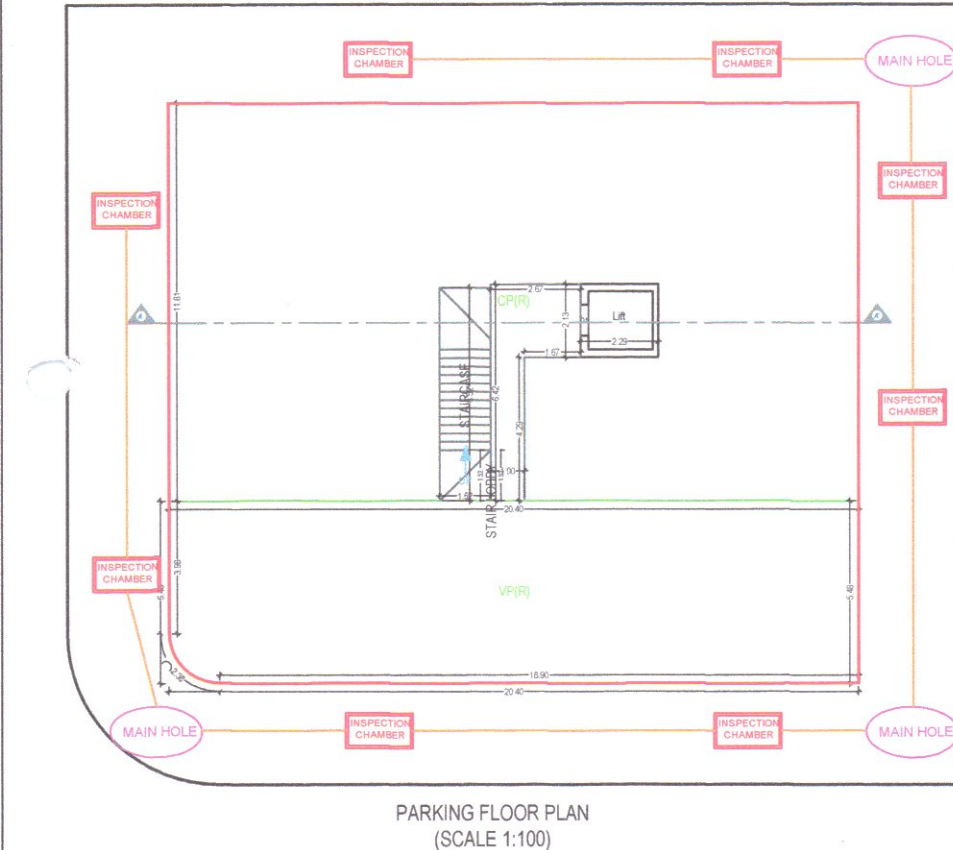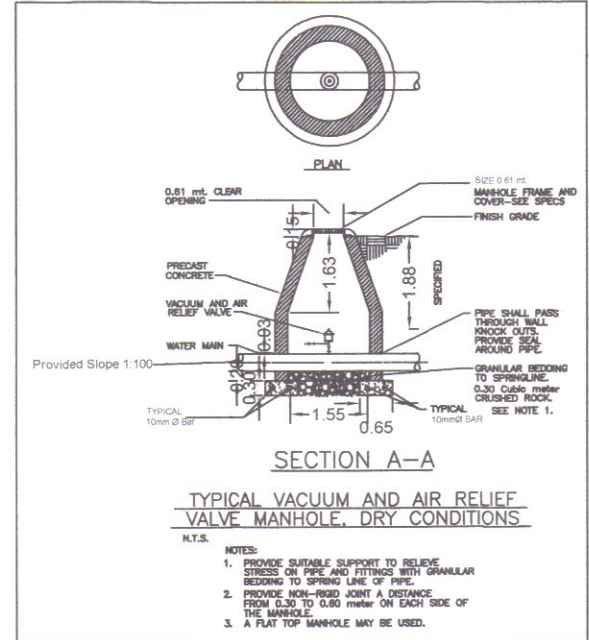

DEVELOPER

SHREEJI DEVELOPERS
J.J. Vaghela
PARTNER

C.O.W.

ENGINEER

AMIT A. GHARDESIA
JMC Approved ENG.
JMC Lic. No.EOR-11,
211, PRIZAM COMPLEX,
OPP. S. T. BUS STAND,
JUNAGADH - 362 001

STRUCTURE ENGINEER

CHETAN SAYANI
(B.E. CIVIL)
JMC APPROVED STR. ENG.
JMC STR. Lic. No.SFOR-2 (Category-I) II,
211, PRIZAM COMPLEX,
OPP. S. T. BUS STAND,
JUNAGADH - 362 001