



PROPOSED M.I.G. HOUSING FOR F.P.NO. 171, T.P.S NO. 6 , VILLAGE- KUDASAN , TA & DIST- GANDHINAGAR.


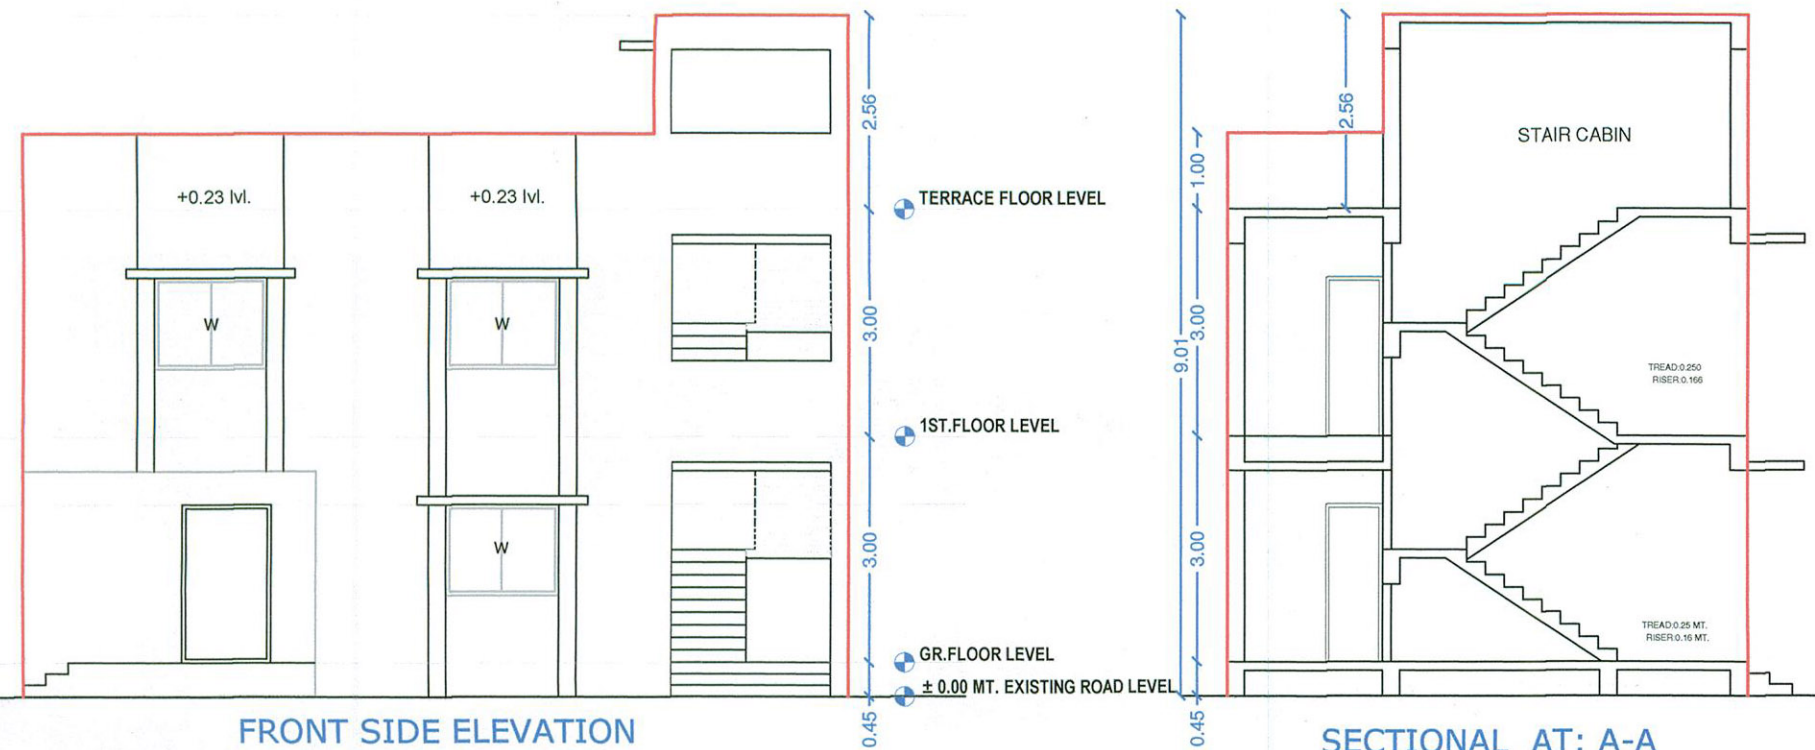


FRONT SIDE ELEVATION


SECTIONAL AT: A-A

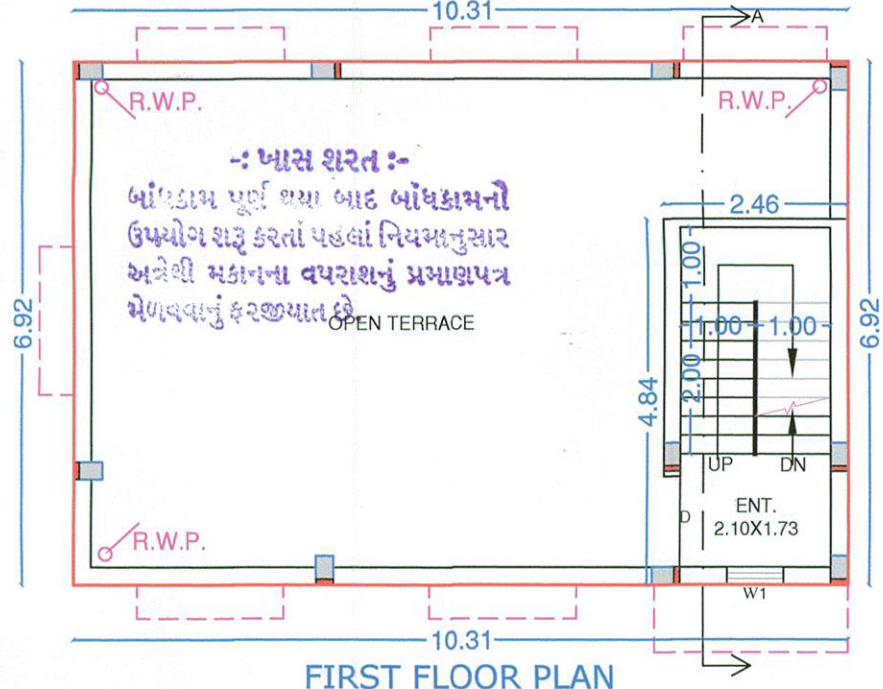


FIRST FLOOR PLAN

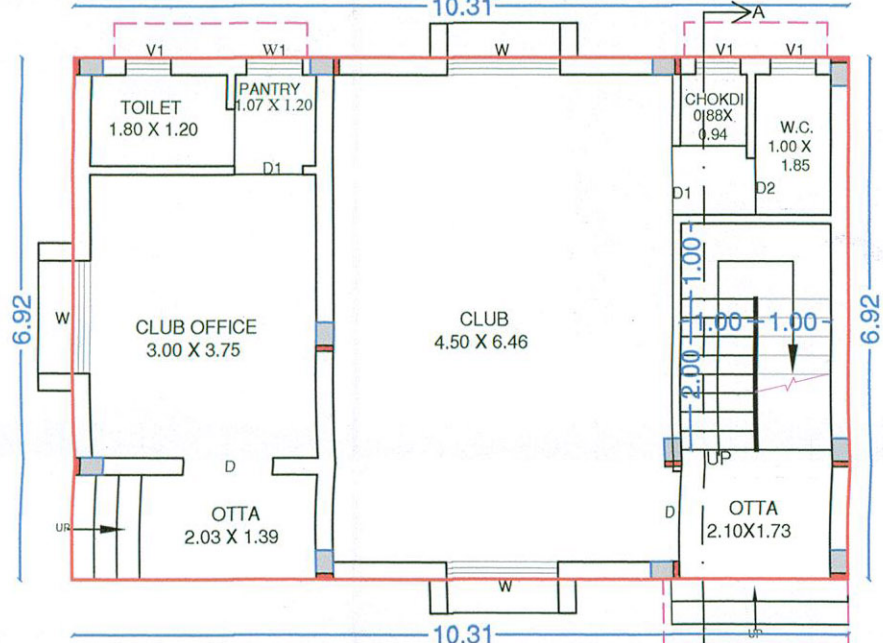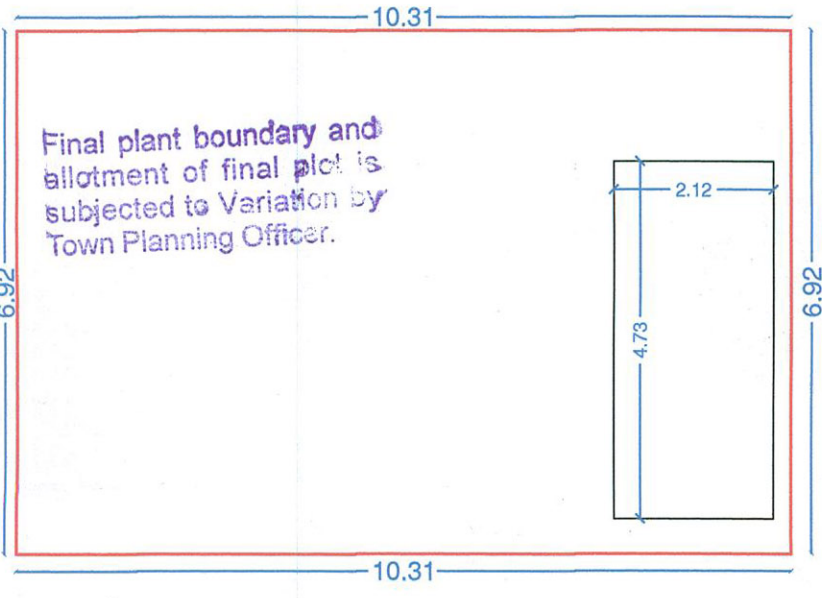

GROUND FLOOR PLAN

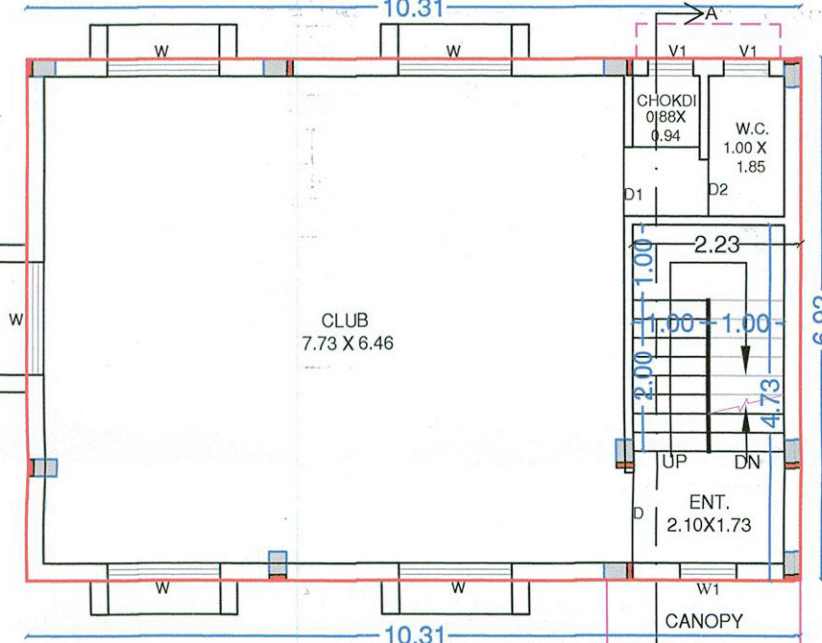

FIRST FLOOR PLAN

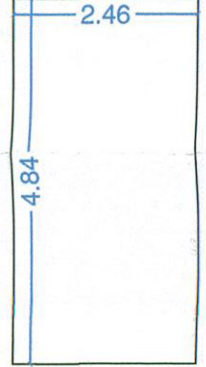

STAIR CABIN AREA DIAGRAM

The permission is valid only till the DP/TPS remains Doaltered and further that the permission shall stand revoled as soon as there is change in DP/TPS with reference to the land

Owner is fully responsible For open marginal Space and road the Protion.

| D-TYPE                                       |       |   |      |   |   |   |       |       |              |
|----------------------------------------------|-------|---|------|---|---|---|-------|-------|--------------|
| GR. FL. & 1ST. FL. BUILT UP AREA CALCULATION |       |   |      |   |   |   |       |       |              |
| 1                                            | 10.31 | X | 6.92 | X | 1 | = | 71.35 | SQ.MT |              |
| TOTAL                                        |       |   |      |   |   |   | =     | 71.35 | SQ.MT        |
| GR. FL. & 1ST. FL. BUILT UP AREA =           |       |   |      |   |   |   |       |       |              |
|                                              |       |   |      |   |   |   |       | =     | 71.35 SQ.MT  |
| GR. FL. & 1ST. FL. F.S.I. AREA CALC.         |       |   |      |   |   |   |       |       |              |
| GR. FL. & 1ST. FL. BUILT UP AREA             |       |   |      |   |   |   |       | =     | 71.35 SQ.MT. |
| LESS.                                        |       |   |      |   |   |   |       |       |              |
| A                                            | 2.12  | X | 4.73 | X | 1 | = | 10.03 | SQ.MT |              |
| TOTAL                                        |       |   |      |   |   |   | =     | 10.03 | SQ.MT        |
| GR. FL. & 1ST FL. F.S.I. AREA                |       |   |      |   |   |   |       | =     | 71.35        |
| GR & 1ST FL. F.S.I. AREA                     |       |   |      |   |   |   |       | =     | 61.32 SQ.MT  |
| STAIR CABIN AREA CALCULATION                 |       |   |      |   |   |   |       |       |              |
| 1                                            | 2.46  | X | 4.84 | X | 1 | = | 11.91 | SQ.MT |              |
| TOTAL                                        |       |   |      |   |   |   | =     | 11.91 | SQ.MT        |

BLOCK :D-TYPE UNIT PLAN 4/5

PROPOSED M.I.G. HOUSING FOR F.P.NO. 171, T.P.S NO. 6 , VILLAGE- KUDASAN , TA & DIST- GANDHINAGAR.

SCALE :1.00 CM = 1.00 MT RS ZONE

BUILTUP AREA /F.S.I AREA TABLE

| FLOOR       | USE  | UNIT  | NO. OF UNIT | TOTAL UNIT | FSI AREA | FLOOR AREA | BUILT UP |
|-------------|------|-------|-------------|------------|----------|------------|----------|
| GR.FL.      | FLAT | COMM. | 1           | 1          | 1        | 61.32      | 71.35    |
| 1ST.FL.     |      | COMM. | 1           | 1          | 1        | 61.32      | 71.35    |
| STAIR CABIN |      | COMM. | -           | 1          |          | ---        | 11.91    |
| TOTAL       |      | ---   | 1 UNIT      |            | 1 UNIT   | 122.64     | 142.70   |

Executive Engineer  
Gandhinagar Urban Development Authority  
Gandhinagar

Additional Assistant Engineer  
Gandhinagar Urban Development Authority  
Gandhinagar

OWNER'S SIGNATURE C.O.W. SIGNATURE

JAYESH A. DALAL  
M.TECH. (Civil)  
JALARAM S. KATI  
Beside Dhwajgiri Appt.,  
Near Lourds College School  
Athwalines, SURAT.  
GUDA/ENG/370/06/2015  
GUDA/SDI/106/06/2015

ENGINEER SIGNATURE ST. ENGINEER SIGNATURE

Executive Engineer  
Gandhinagar Urban Development Authority  
Gandhinagar

APPROVED DEVELOPER

(As amended by..... Colour)  
subject to the conditions as mentioned  
in the Office Letter No. PRW.....  
Dated.....

Junior Town Planner  
Gandhinagar Urban Development Authority  
Gandhinagar

Note Approved By C.E.A. GUDA  
Development Charge Paid

