

PROPOSED LAY-OUT PLAN FOR SR. NO. 15/P2 A4 - 00G (AREA = 16188.00 SQ. MT.)

FOR R.A. PURPOSE ONLY
FOR RESIDENTIAL USE ONLY


ADJ. S.R. NO. 15/P



At Rajkot, Taluka :- RAJKOT, District :- RAJKOT
For R.A. PURPOSE ONLY
FOR RESIDENTIAL USE ONLY
ADJ. S.R. NO. 15/P
SR. NO. 15/P1
A2 - 07G
SR. NO. 15/P2
A4 - 00G
ADJ. S.R. NO. 10
ADJ. S.R. NO. 13
ADJ. S.R. NO. 14

MIPPEN SHEET

SCALE : 1cm = 20m

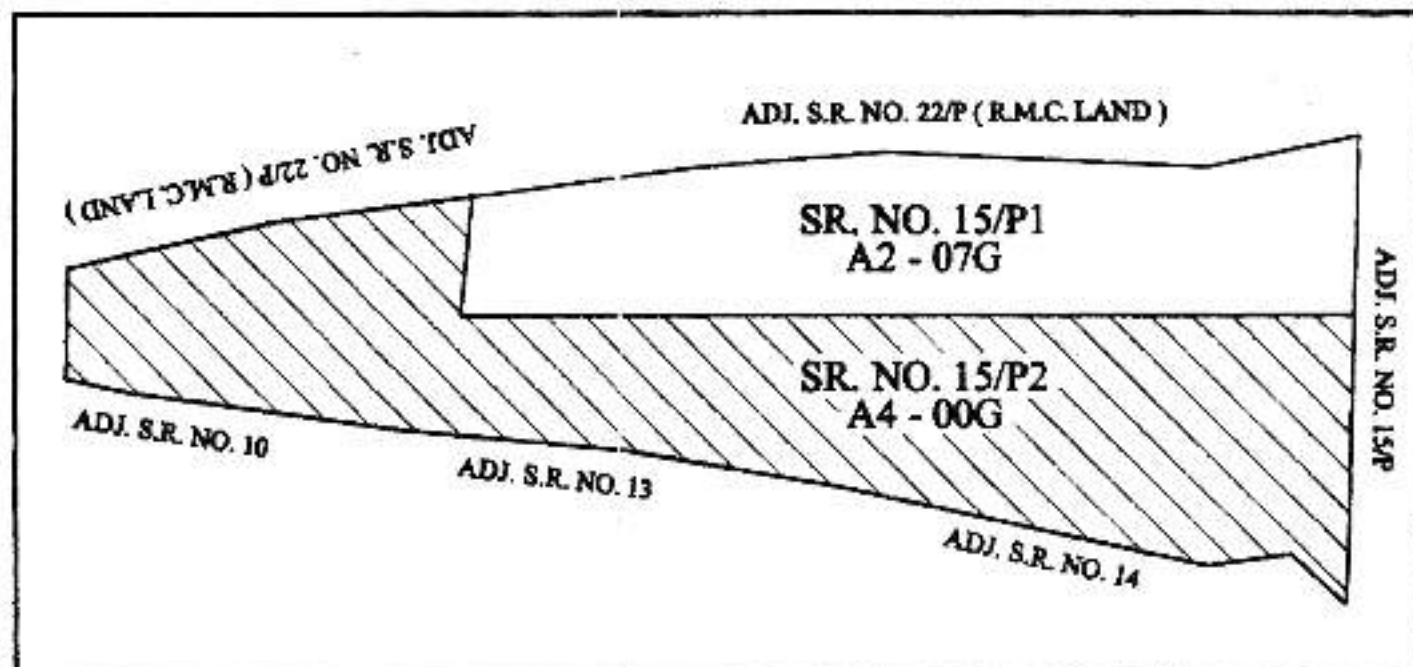

NOTE :- Area Of Each Outdipped Corner Plot Is Calculated By Computer

AREA - TABLE

Plot No.	SQ. MT.	Plot No.	SQ. MT.	Plot No.	SQ. MT.
1	197.67	15	63.51	29	63.51
2	63.51	16	63.51	30	63.51
3	63.51	17	63.51	31	63.51
4	63.51	18	63.51	32	63.51
5	63.51	19	63.51	33	63.51
6	63.51	20	63.51	34	63.51
7	63.51	21	63.51	35	63.51
8	63.51	22	63.51	36	63.51
9	63.51	23	63.51	37	339.67
10	63.51	24	63.51	38	326.75
11	63.51	25	63.51	39	313.83
12	63.51	26	127.02	40	300.96
13	63.51	27	127.02	41	409.06
14	63.51	28	63.51	42	162.41

TOTAL LAND AREA AS PER SITE	16188.00
TOTAL LAND AREA PER REC.	16188.00
LEPESSED EXCESS LAND AREA	617.00
LEPESSED RESERVATION & T.P. NETWORK ROAD (40%)	6475.20
TOTAL LEPESSED LAND & RESERVATION	7092.20
NET LAND AREA (60%)	9712.80
TOTAL PLOT AREA (1 to 55)	8733.76
COMMON PLOT AREA	971.29
LESS IN CURV AREA	7.75

ADJ. S.R. NO. 15/P1 (L.O.P.)

ADJ. S.R. NO. 15/P1 (L.O.P.)

7.50 MT. WIDE ROAD

7.50 MT. WIDE ROAD

18.00 MT. WIDE D.P. ROAD


18.00 MT. WIDE D.P. ROAD

ADJ. S.R. NO. 13

ADJ. S.R. NO. 14/P

OWNER :-
KIRANBHAI DAYABHAI
JAYANTIBHAI DAYABHAI
LALJIBHAI DAYABHAI

ENGINEER :-
M. P. SORATHIA
Consulting Engineer
K. J. Vaidya Road, Rajkot - 3
R.M.C. L.O. No. - P-403
R.M.C. L.O. No. - B-180

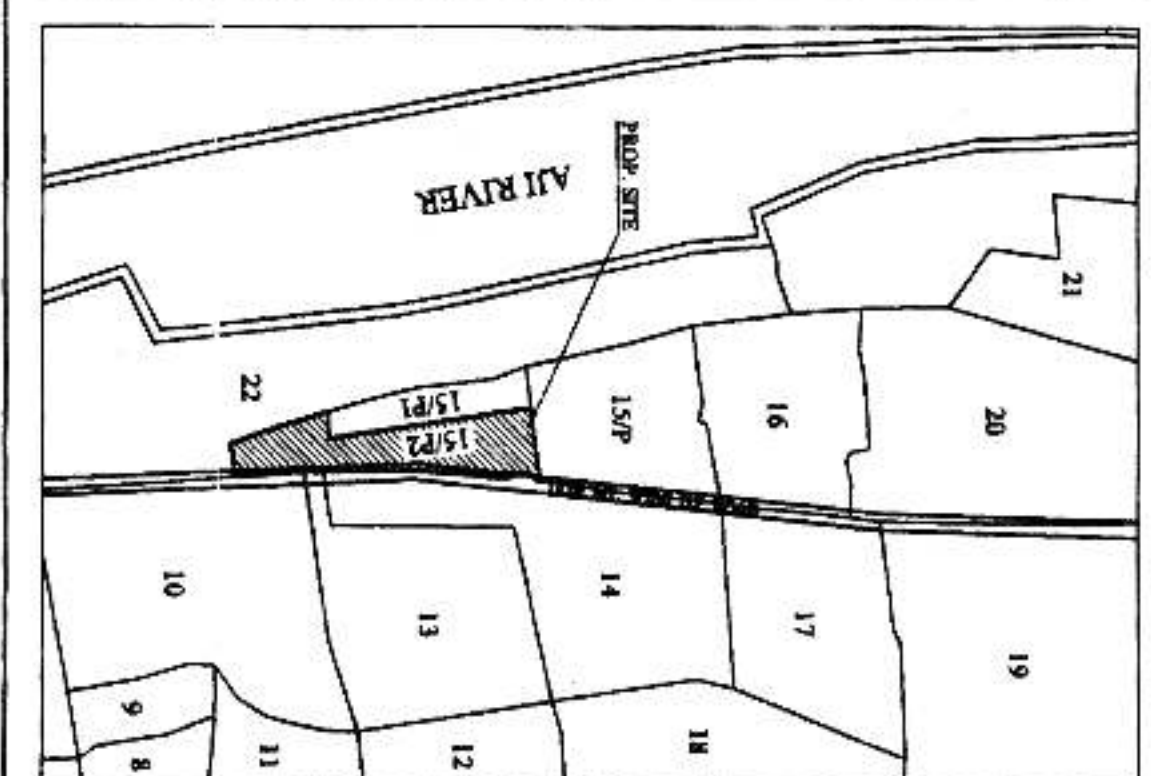

SITE PLAN

SCALE : 1cm = 20m

OWNER'S COPY

APPROVED
Rajkot Municipal Corporation

AUTHORITY :-