

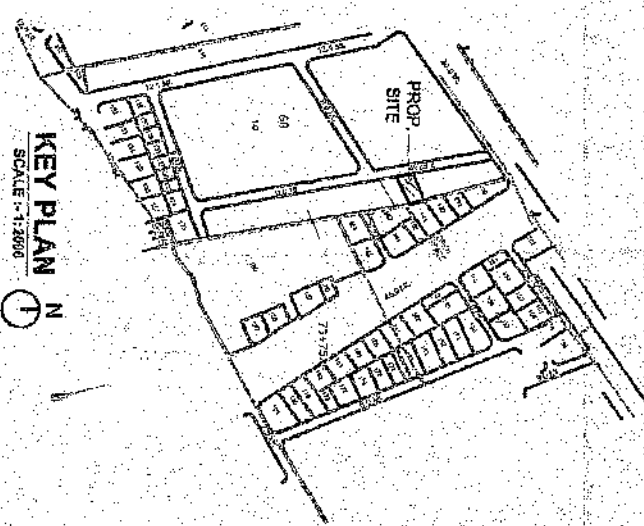
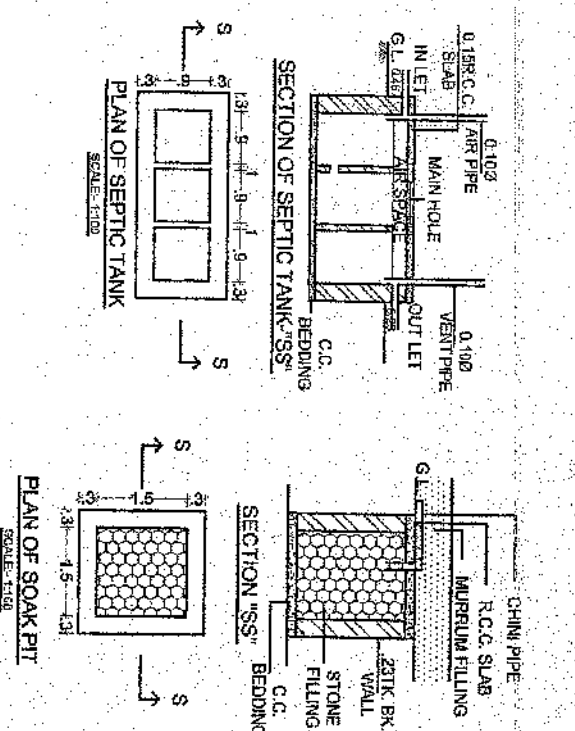
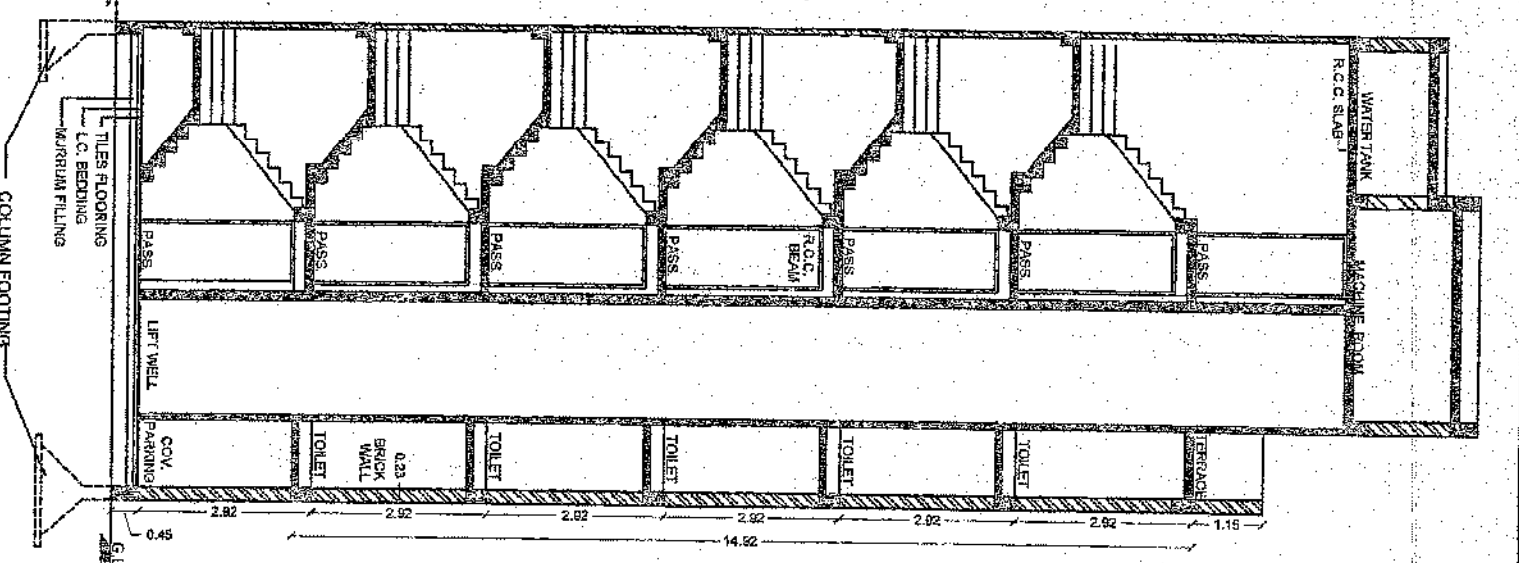
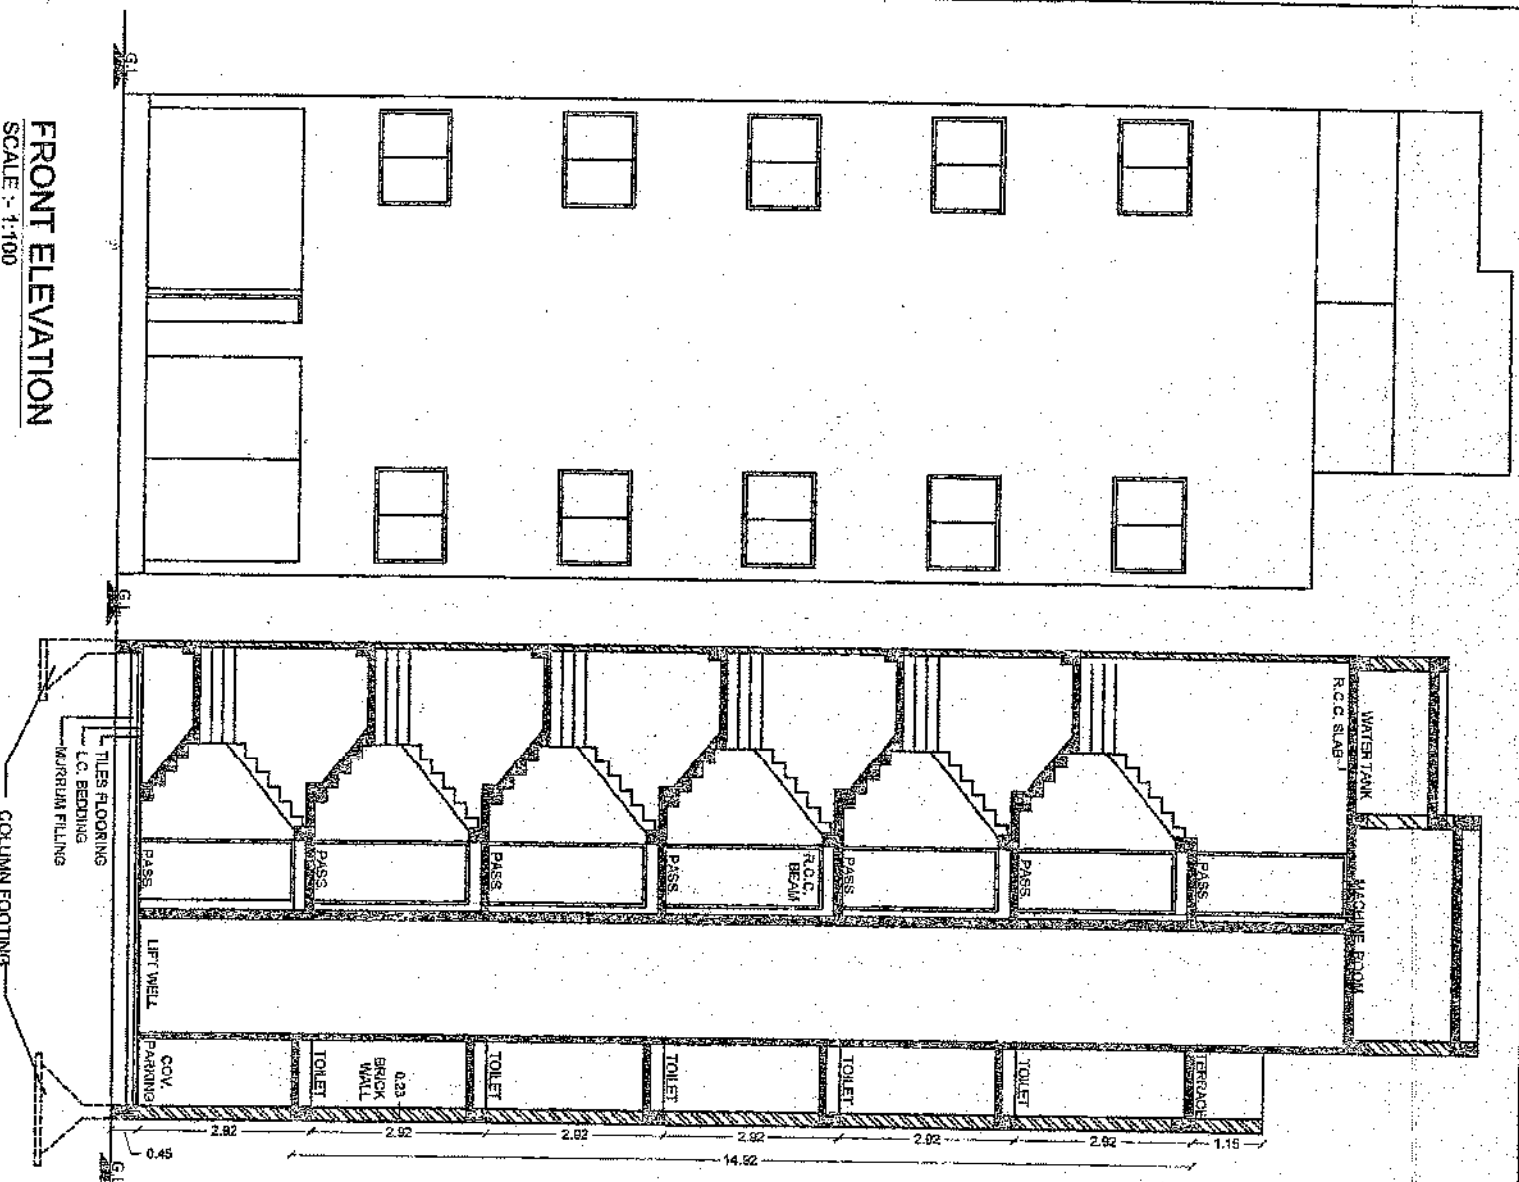
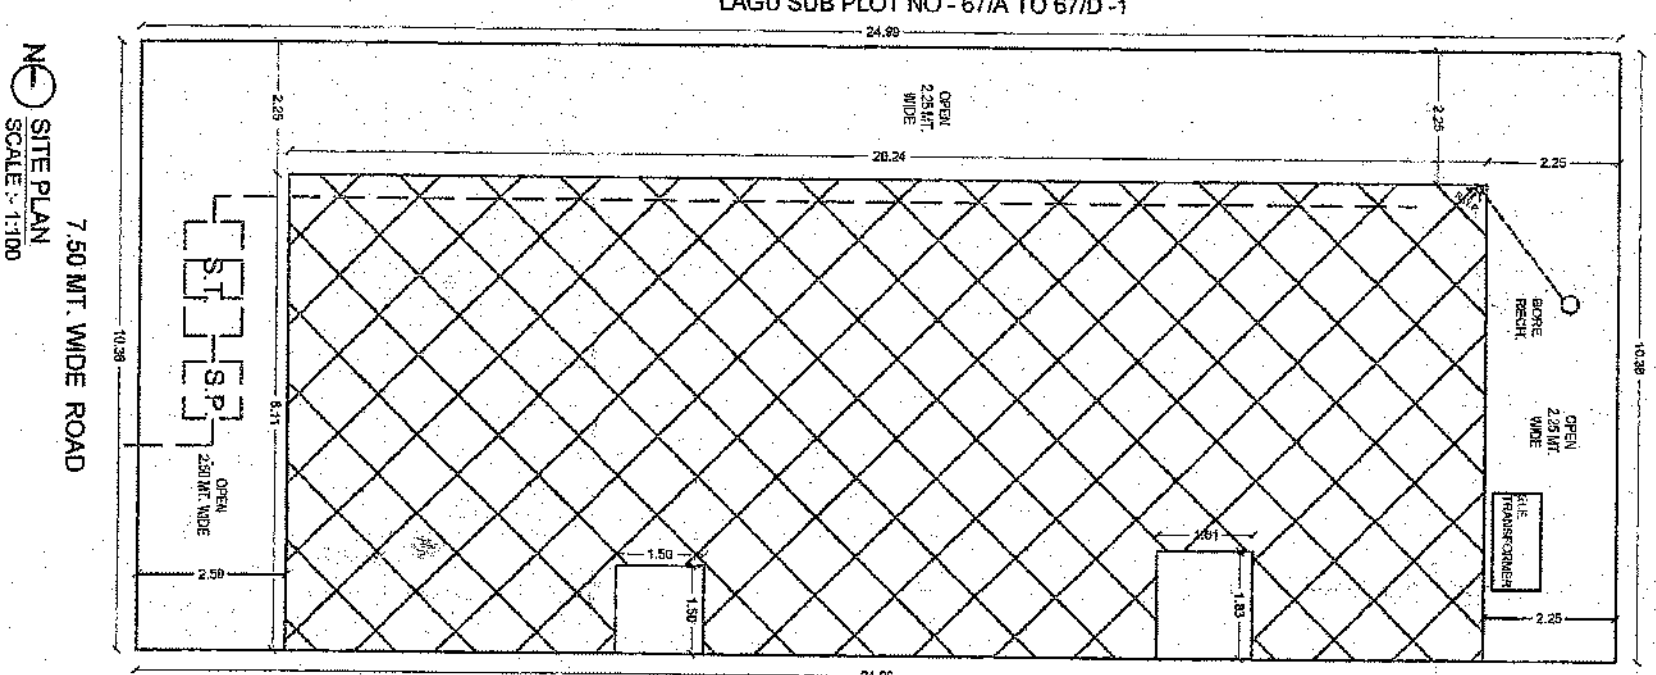
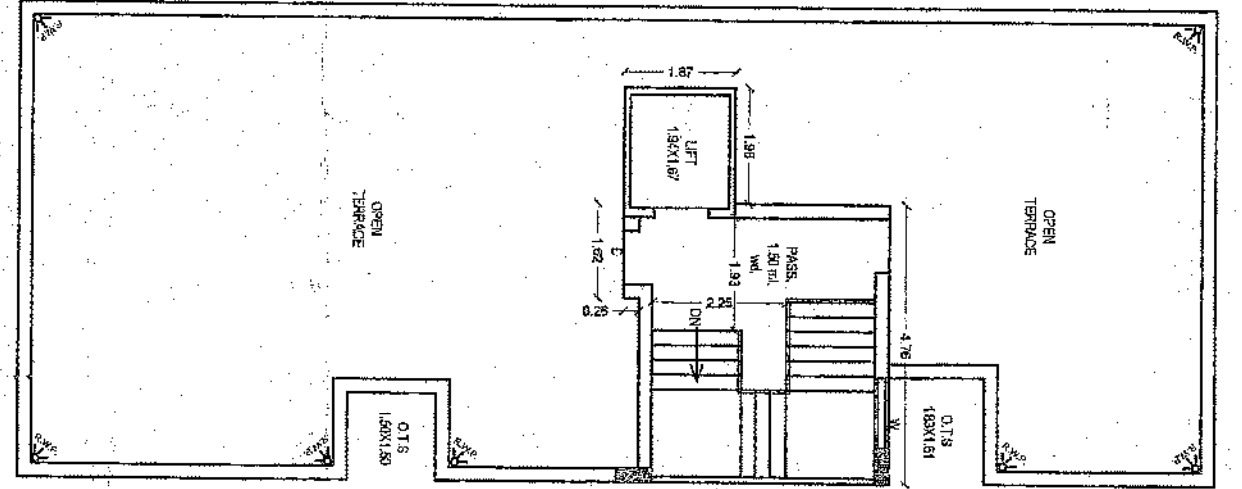
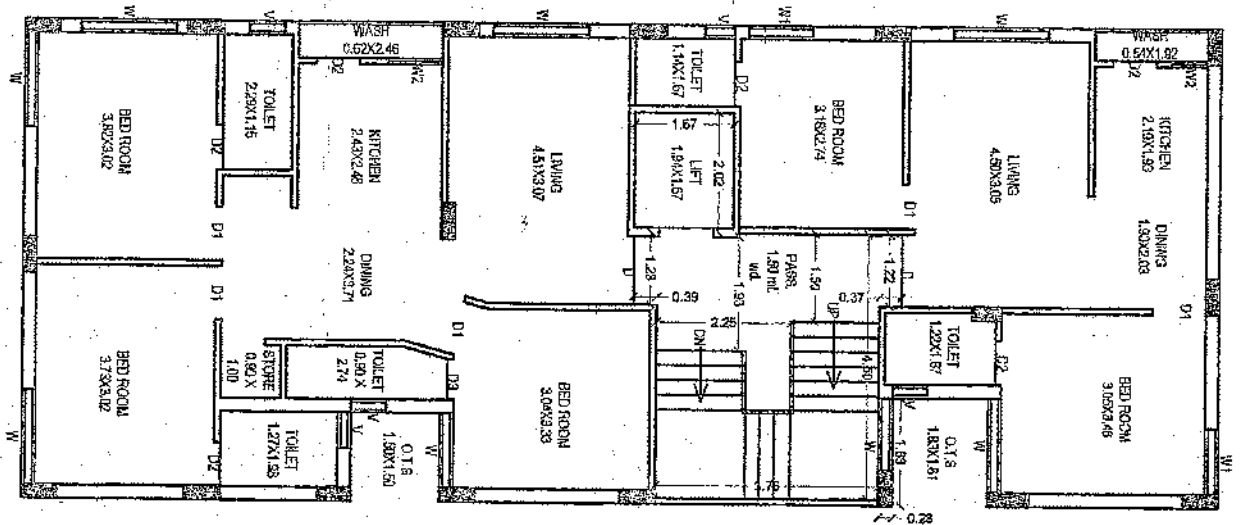


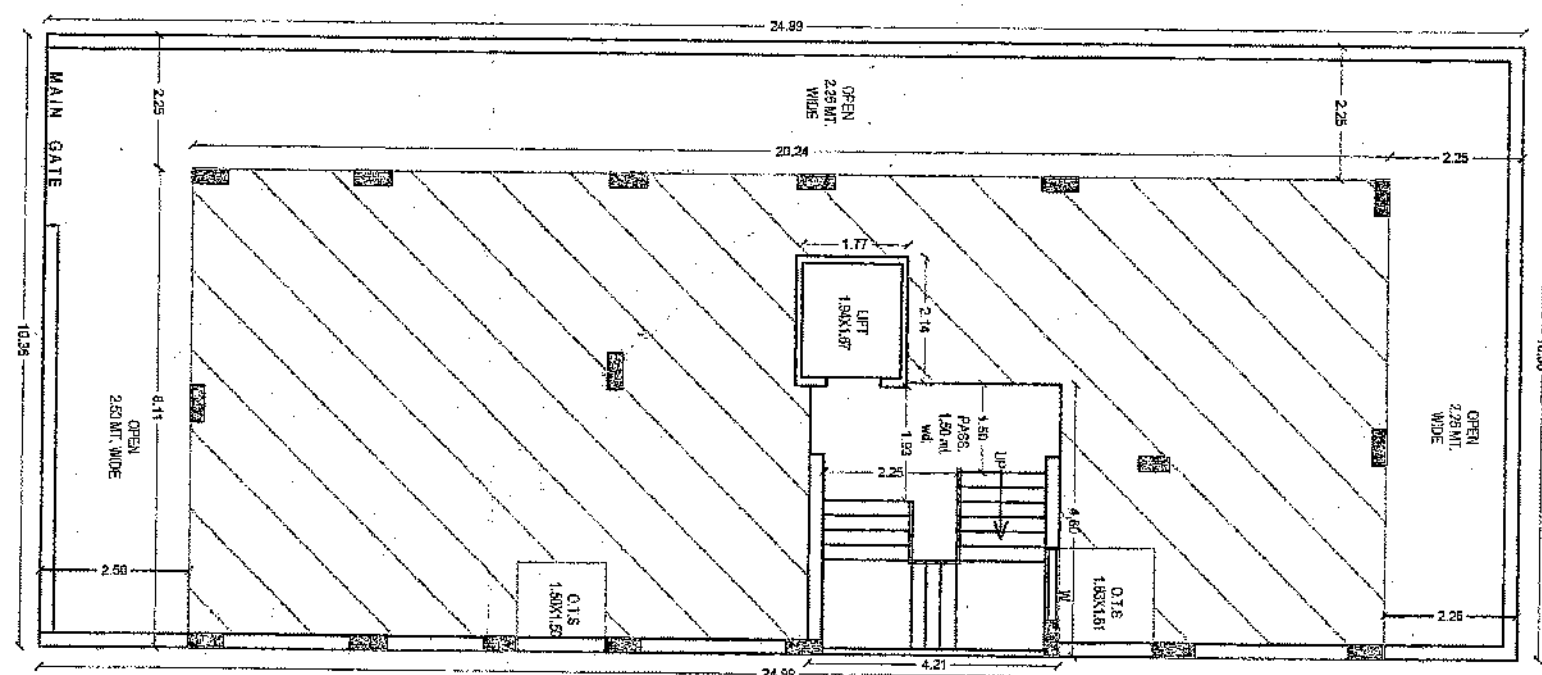

BUILT-UP AREA CALCULATION OF G.F.
 # 811 X 20.24 = 164.15 SQ. MT.
 DEDUCTION:
 (A) 1.83 X 1.61 = 2.95
 (B) 1.50 X 1.50 = 2.25
 TOTAL = 5.20
 TOTAL B.A. OF G.F. = 164.15 - 5.20 = 158.95 SQ. MT.
PASS. LEFT & STAIR AREA CAL.
 () 4.80 X 3.75 = 18.00 () 2.02 X 1.67 = 3.37
 () 1.23 X 0.97 = 0.48 () 1.23 X 0.89 = 0.48
 () 1.53 X 0.23 = 0.35
 TOTAL = 21.61
TYPICAL FLOOR F.S.I. (4th TO 5th FLOOR)
 158.95 X 2.07 = 329.23 SQ. MT.
BUILT-UP AREA CALCULATION OF STAIR ROOM
 4.76 X 4.21 = 20.04
 1.56 X 1.87 = 2.92
 1.52 X 0.28 = 0.42
 TOTAL = 24.16
PARKING REQUIRED
 666.70 X 20% = 133.34 SQ. MT.
PARKING PROVIDED
 TOTAL B.A. OF G.F. = 158.95 SQ. MT.
ADDITION
 1.50 X 1.61 = 2.42 SQ. MT.
 1.27 X 1.50 = 1.91 SQ. MT.
 TOTAL = 4.33 SQ. MT.
DEDUCTION
 4.00 X 2.71 = 10.84
 2.50 X 1.21 = 3.03
 TOTAL = 13.87
 = 158.95 + 4.33 = 163.28 SQ. MT.
 = 163.28 - 13.87 = 149.41 SQ. MT.

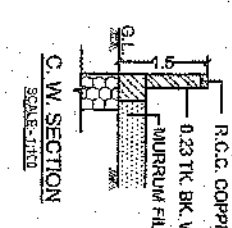

NAME OF WORK	REVISION
OWNER: SRI PARASRAMJI GORHAMBAJI BARUA	
TYPE OF BUILDING: Farming Structure	
Location: COLLEGE WADI AT NAWAMVA	
Plot No.: 67/A-67/B/67/C/67/D-2	O.P. no.: 352
Village: NAWAMVA	T.P. no.: 3 (NAWAMVA)
Ward no.: 08	
TA: Rajkot	

KEY PLAN
 R.S. NO. 68/NAWAMVA
 T.P. NO. 352
 O.P. NO. 35

LEGEND:
 PLOT BOUNDARY IS IN BLACK
 PROPOSED WORK IS IN RED
 DRAWING LINE IS IN RED DOT
 STAIR DETAIL: (RESU)
 STAIR WIDTH = 1.50 MT. WIDE
 TRAD = 0.25
 RAISER = 0.19

SCHEDULE:
 D: - 101 X 213 DS - 0.68 X 2.13 W2 - 0.61 X 2.00
 W: - 0.61 X 2.13 W - 1.00 X 2.00 W3 - 0.61 X 0.91
 V: - 0.61 X 2.13 W1 - 1.12 X 2.00 V - 0.60 X 0.60 V1 - 0.46 X 0.60

OWNER:
K K K ENTERPRISE
PARTNER

STRUCTURAL ENGINEER:
BIPIN ADITYA
 Structural Engineer
 101 - Royal Corner,
 RAJKOT
 RMC NO. 77 RUDA L. No. 61

ENGINEER:
SADIP BAKIDA
 R. S. No. 38730/3877
 X. E. B. License
 210, Nandani B. Road, K.K. Hall, 1st floor, Rajkot
 Dist. 360 005

AUTHORITY:
 RMC LIC. NO. - E-177

OWNER'S COPY APPROVED
 Asst. Town Planner
 Rajkot Municipal Corporation

OWNERS COPY APPROVED
 Asst. Town Planner
 Rajkot Municipal Corporation

OWNER'S COPY APPROVED
 Asst. Town Planner
 Rajkot Municipal Corporation

OWNER'S COPY APPROVED
 Asst. Town Planner
 Rajkot Municipal Corporation