

PROP. BUILDING PLAN FOR "NYSA SKYDALE"
IN WING = A-B & E-F IN R.S. NO : 35 & 36, O.P.NO : 35 & 36,
F.P.NO : 35 & 36, T.P.S. NO : 47 (DRAFT)
AT VILLAGE - CHHANI, TA. - DIST. : VADODARA.

Schedule of Opening

Doors	D	1.06 X 2.13
	D1	0.90 X 2.13
	D2	0.75 X 2.13
Windows	W	1.83 X 1.20
	W1	0.90 X 0.90
	W1	0.61 X 1.20
Ventilation	V	0.61 X 0.61

Signature Of Owners / Builders.

Harsich J. Am
 Owner / Builder / Organizer / Developer
 or Authorised Agent of Owner


Signature Of Architects-Engineers

Deep S. Patel
 (JITENDRA S. PATEL)
DISHA
 Architects-Engineers
 124, 125 First floor, Ashwamegh Complex,
 Opp. Sayaji Vihar Club, Rajmahal Road,
 Vadodra-390 001, Ph. (0265) - 2418241
 V.M.S.S. LIC. NO : ER / 36 / 2013 TO 2016
 V.U.D.A LIC NO : 68 / 2013 TO 2016


Stamp & Signature Of Approval

Approved subject to Condition laid
 Down in Building Permission
 Ward No. *619*
 Order No. *HB-619-2013*
 Date: *30/09/2013*
 By: *Deep S. Patel*
 Dy. Town Development Officer
 Vadodra Mahanagar Sanshodhan
 30-7-15 મુનિસિપલ કમિશનરશ્રી ના હસ્તથી


27

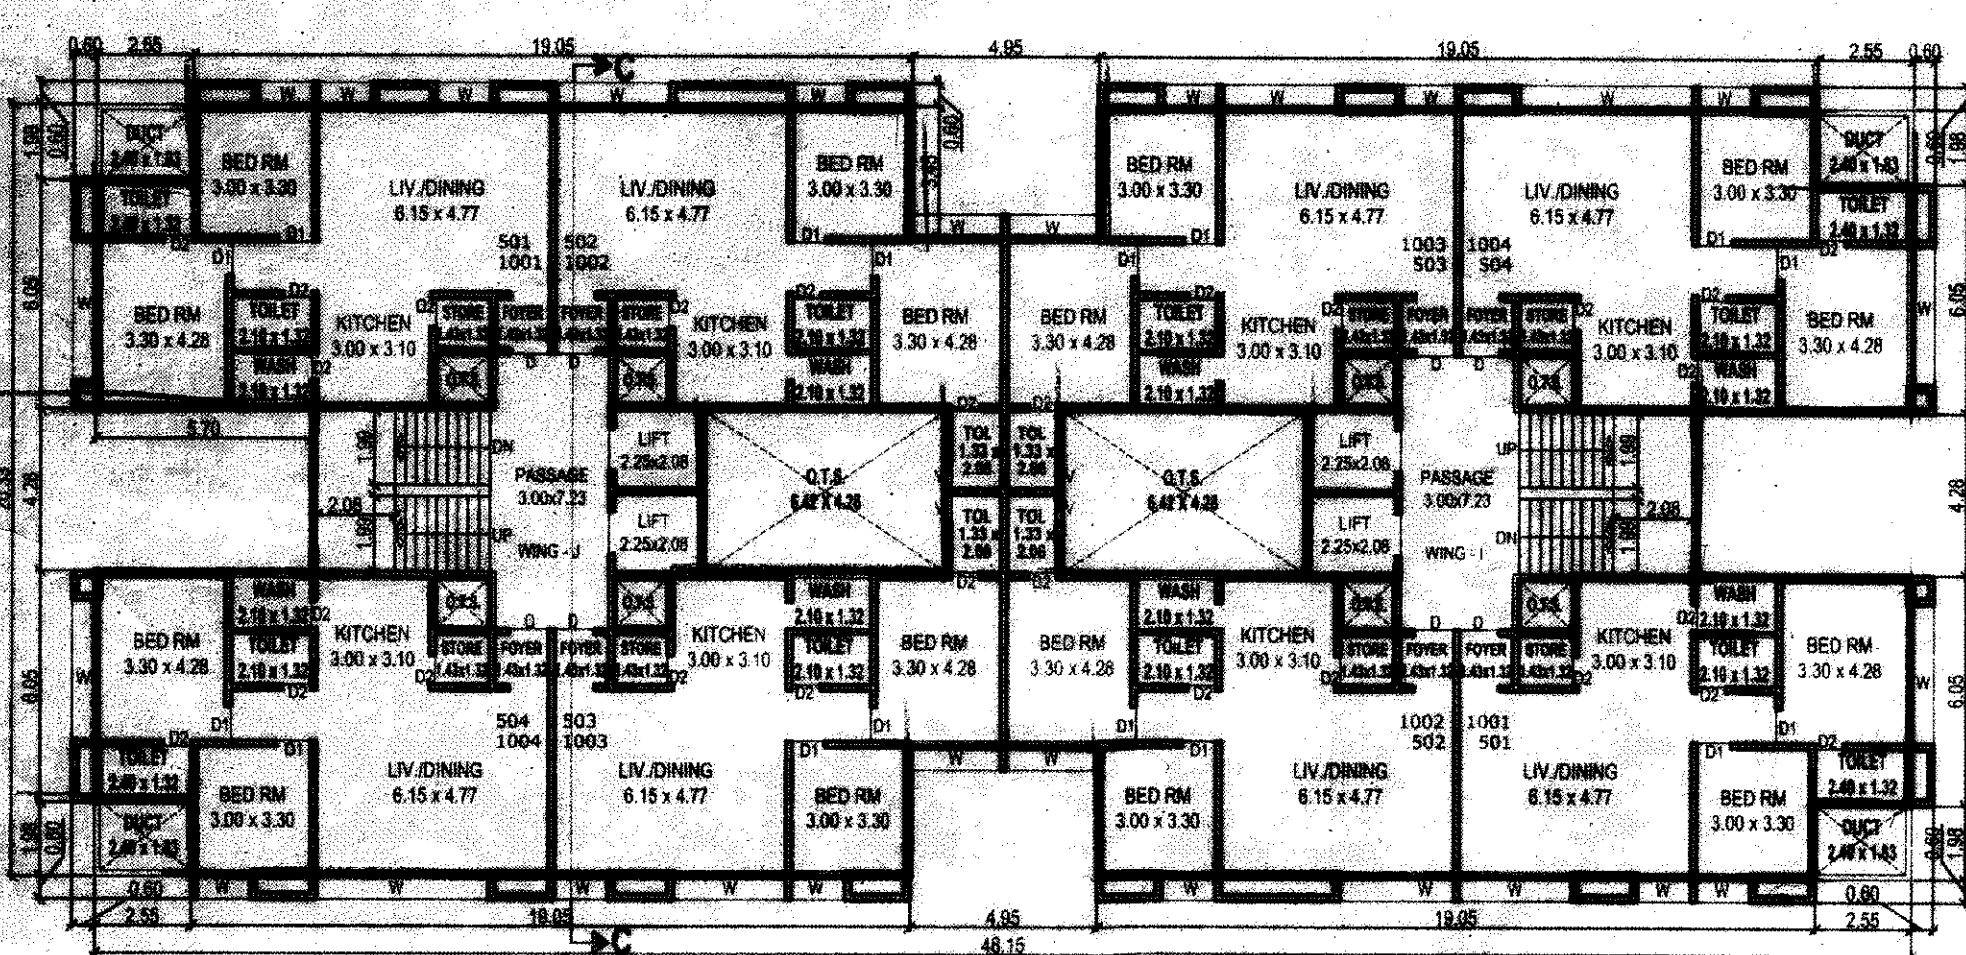


WING = I & J
5 & 10TH FLOOR PLAN
B.AREA : 772.76 SQ.MTS. (EACH FLOOR)
DEDUCTION : STAIR + LIFT 2 NOS. = 113.73 SQ.MTS. (EACH FLOOR)
F.S.I. AREA : 659.03 SQ.MTS. (EACH FLOOR)

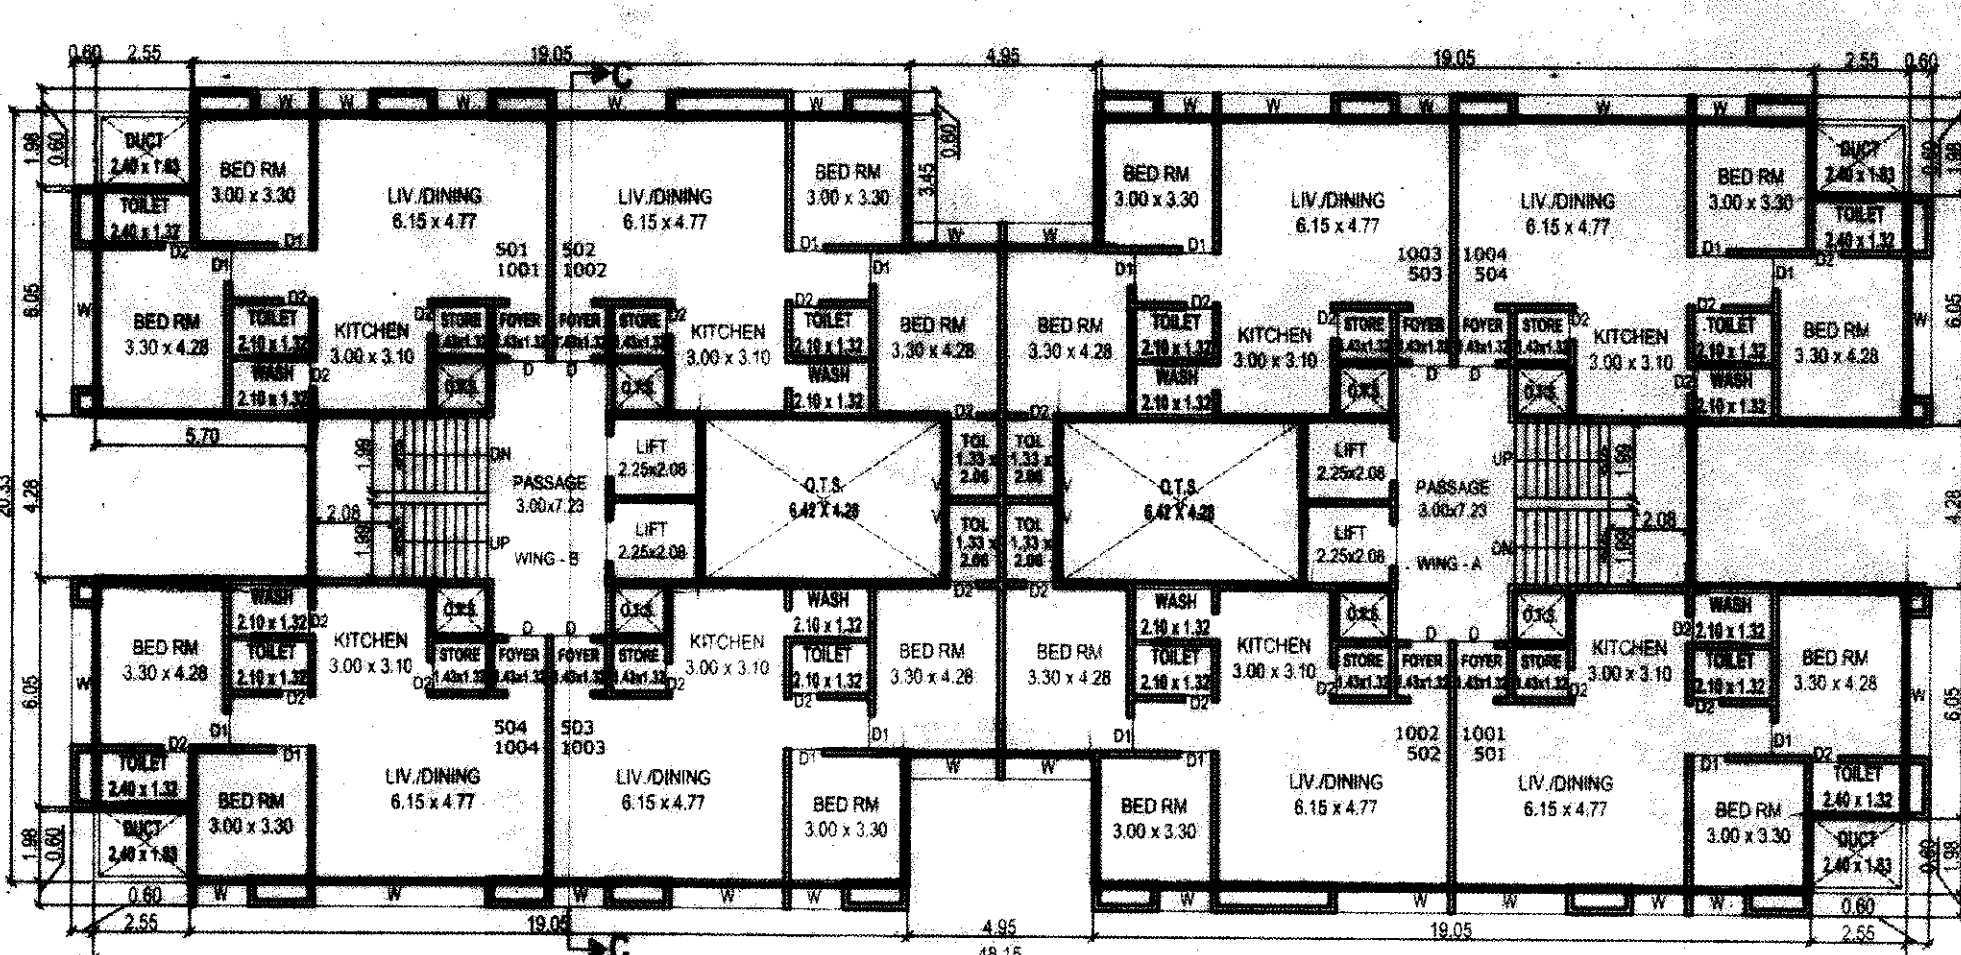


WING = A & B
5 & 10TH FLOOR PLAN
B.AREA : 772.76 SQ.MTS. (EACH FLOOR)
DEDUCTION : STAIR + LIFT 2 NOS. = 113.73 SQ.MTS. (EACH FLOOR)
F.S.I. AREA : 659.03 SQ.MTS. (EACH FLOOR)

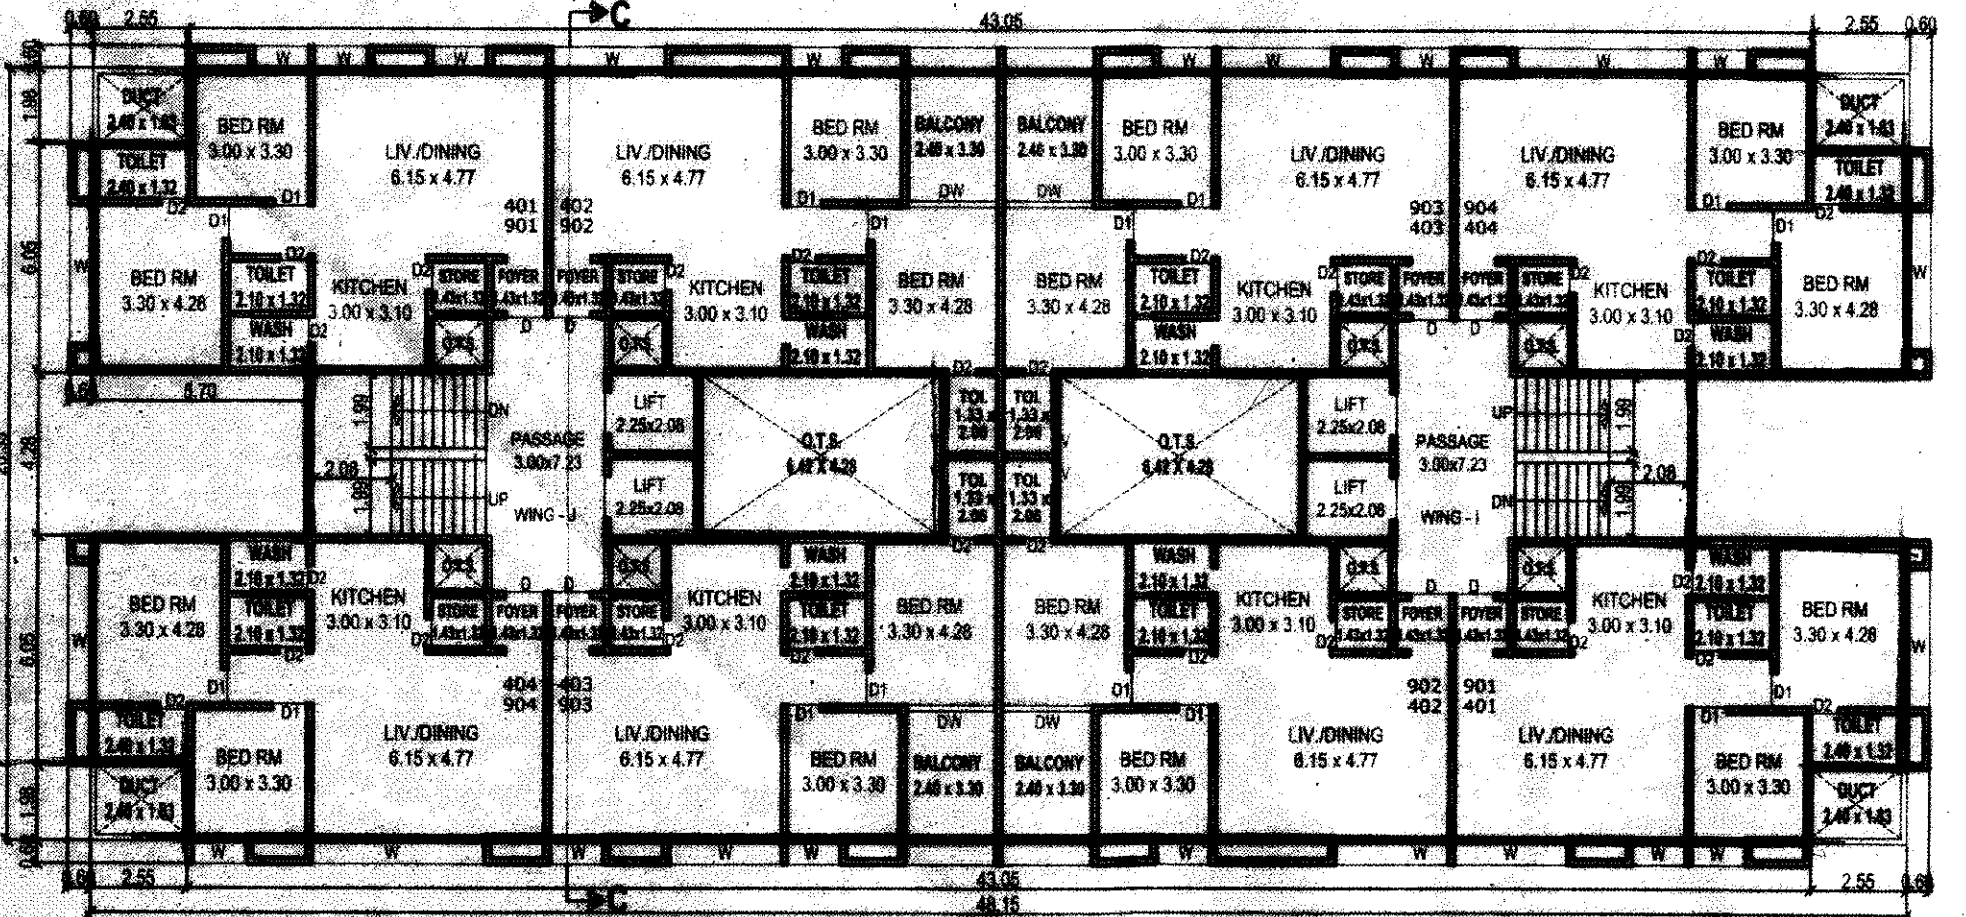


WING = I & J
4 & 9TH FLOOR PLAN
B.AREA : 806.91 SQ.MTS. (EACH FLOOR)
DEDUCTION : STAIR + LIFT 2 NOS. = 113.73 SQ.MTS. (EACH FLOOR)
F.S.I. AREA : 693.18 SQ.MTS. (EACH FLOOR)

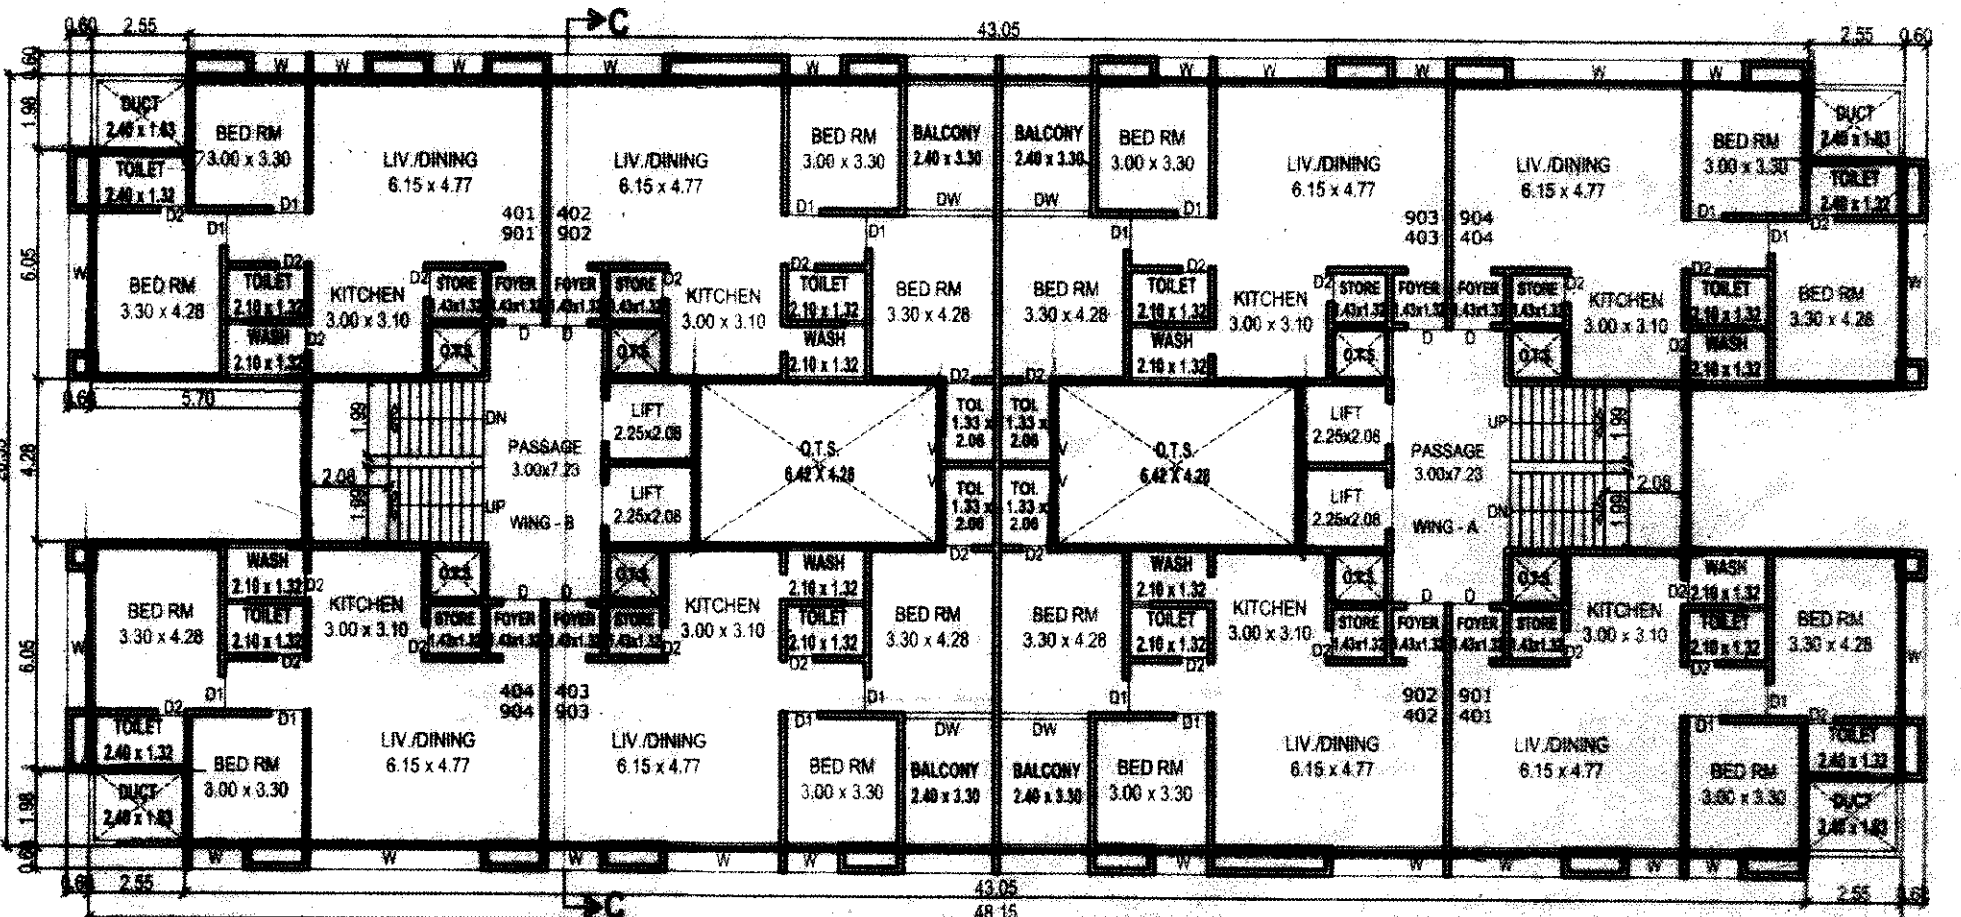


WING = A & B
4 & 9TH FLOOR PLAN
B.AREA : 806.91 SQ.MTS. (EACH FLOOR)
DEDUCTION : STAIR + LIFT 2 NOS. = 113.73 SQ.MTS. (EACH FLOOR)
F.S.I. AREA : 693.18 SQ.MTS. (EACH FLOOR)

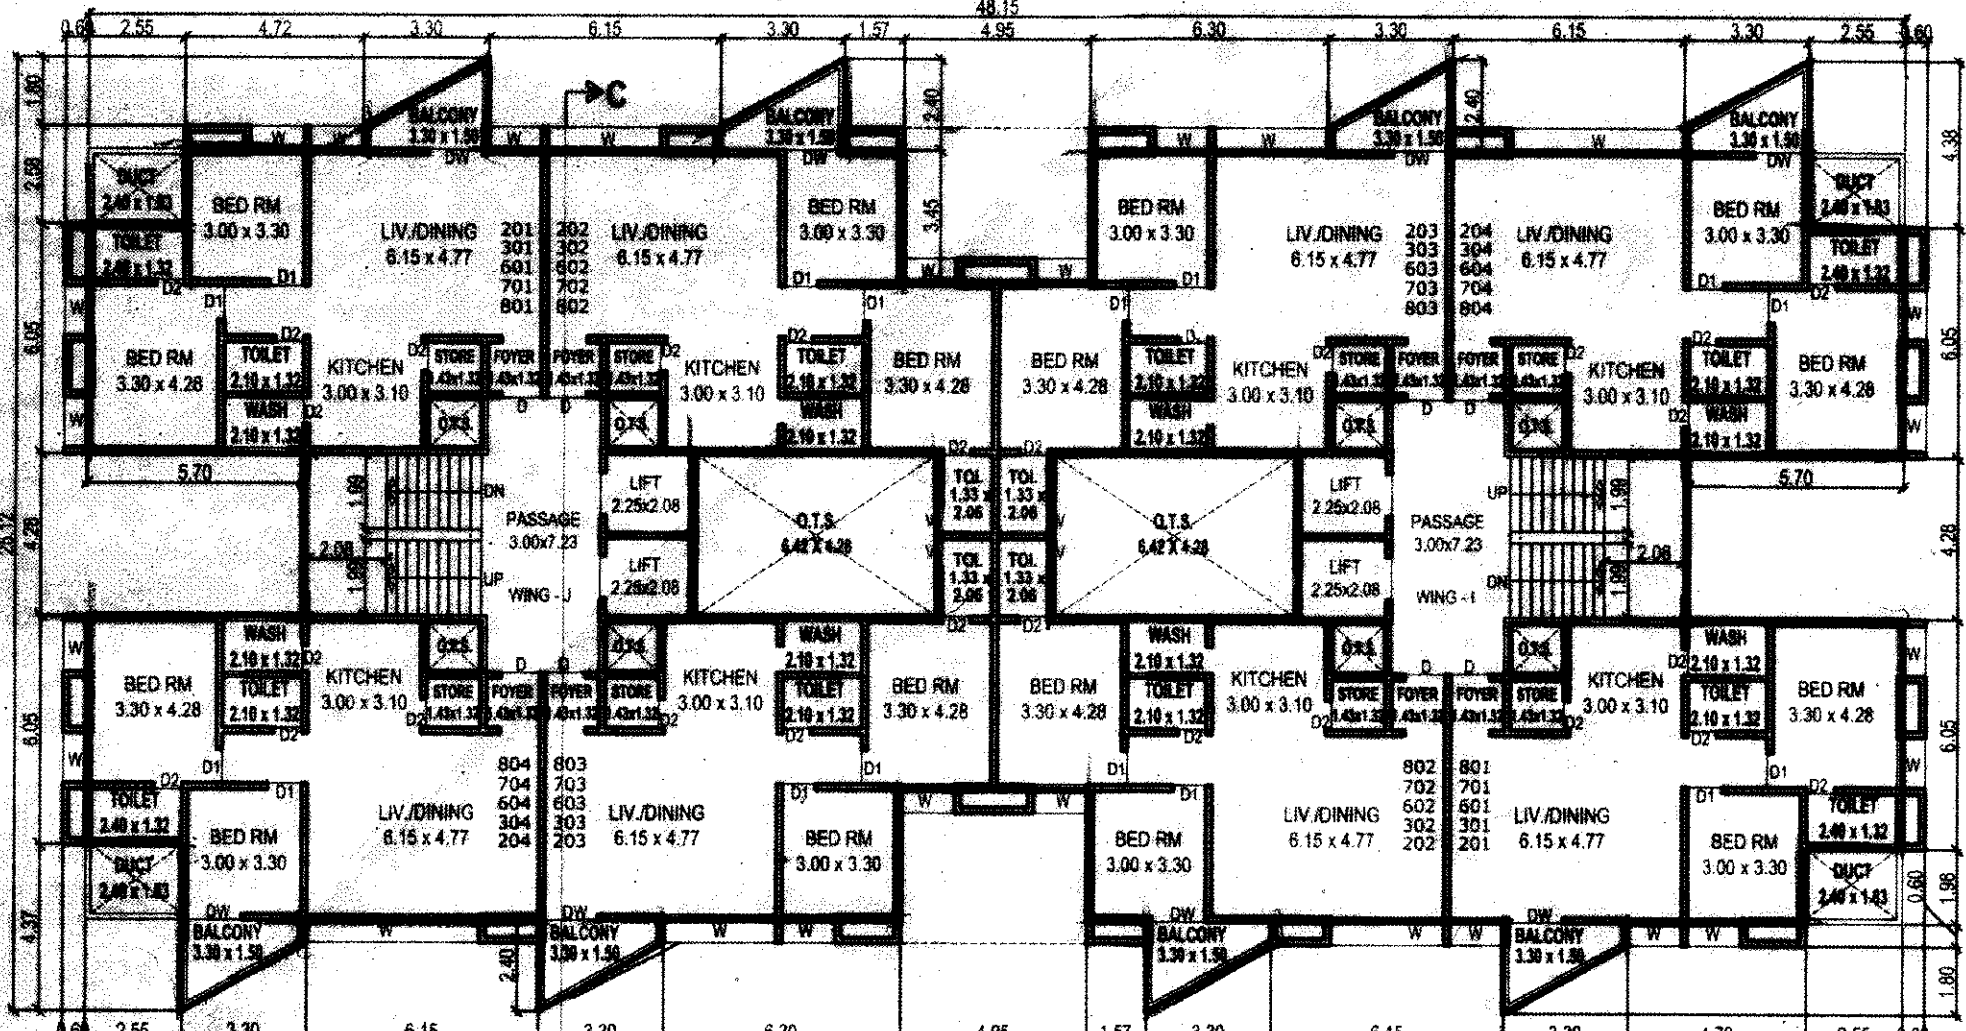


WING = I & J
2,3,6,7 & 8TH FLOOR PLAN
B.AREA : 812.35 SQ.MTS. (EACH FLOOR)
DEDUCTION : STAIR + LIFT 2 NOS. = 113.73 SQ.MTS. (EACH FLOOR)
F.S.I. AREA : 698.62 SQ.MTS. (EACH FLOOR)

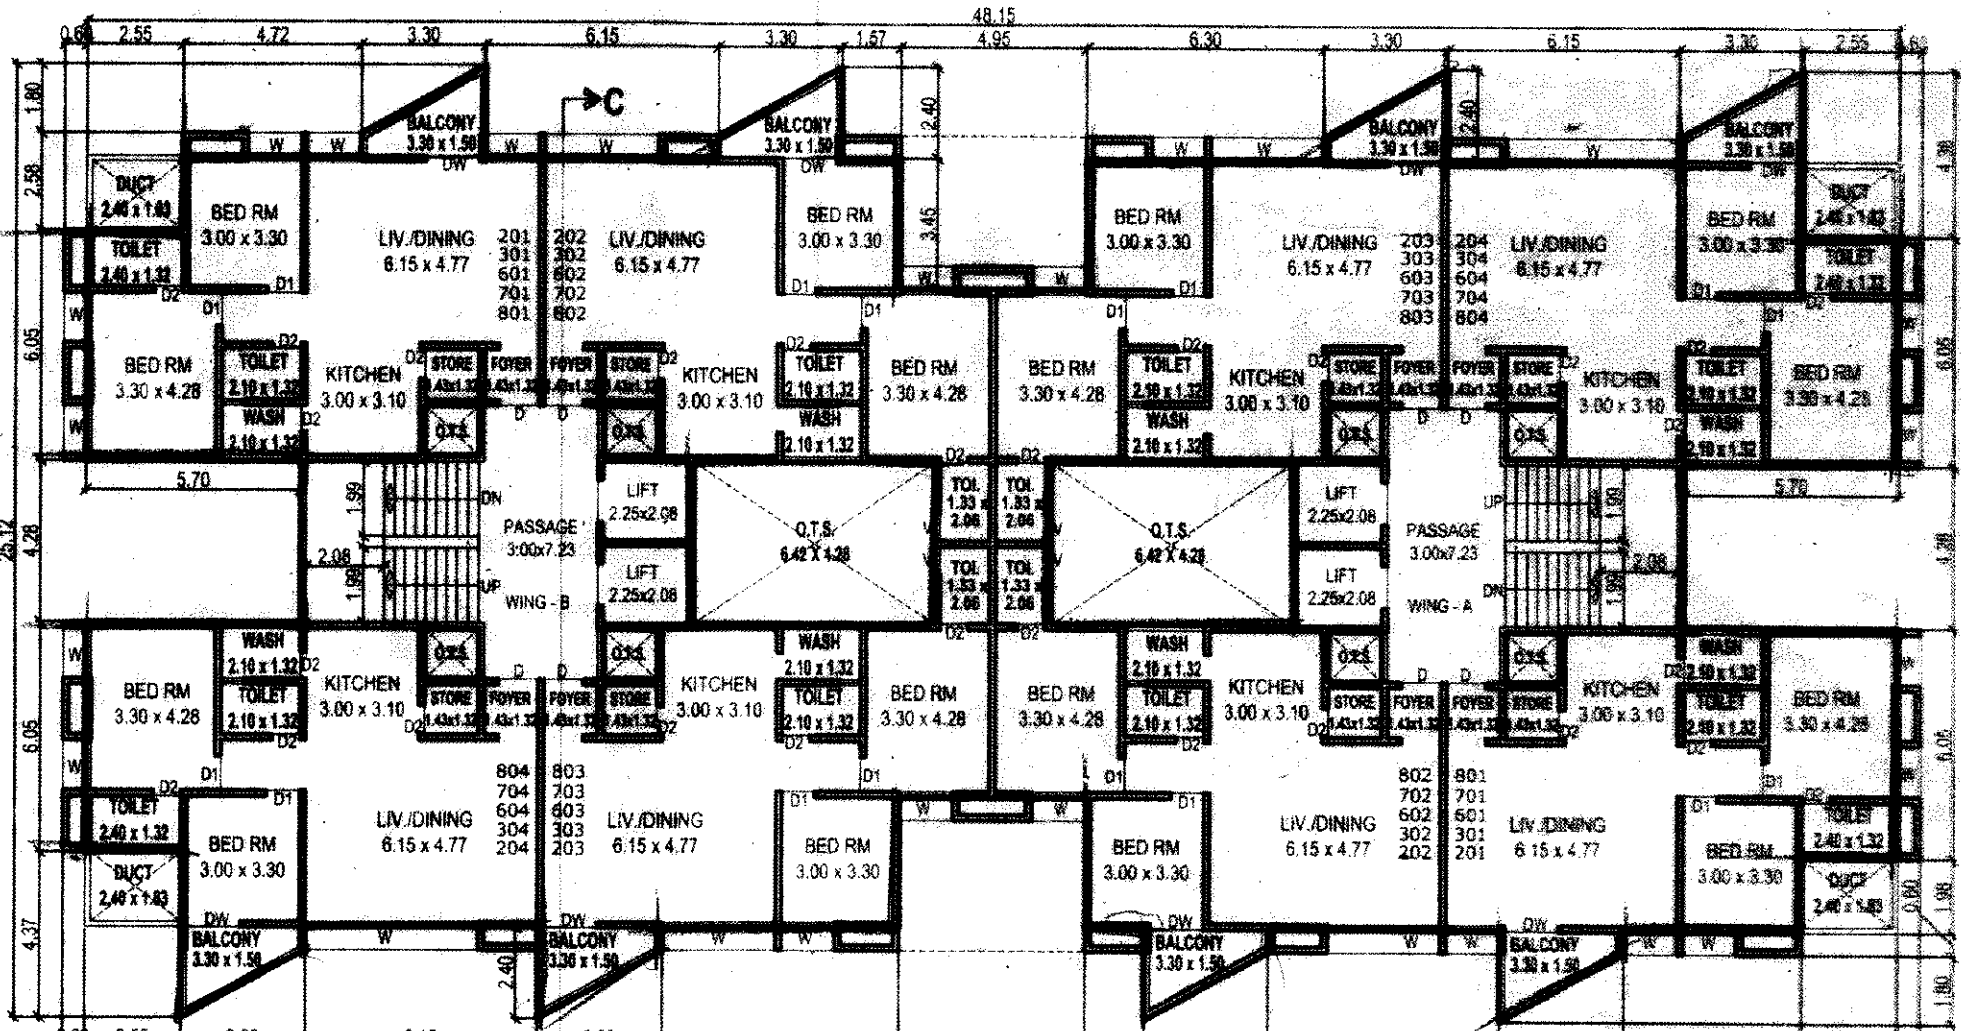


WING = A & B
2,3,6,7 & 8TH FLOOR PLAN
B.AREA : 812.35 SQ.MTS. (EACH FLOOR)
DEDUCTION : STAIR + LIFT 2 NOS. = 113.73 SQ.MTS. (EACH FLOOR)
F.S.I. AREA : 698.62 SQ.MTS. (EACH FLOOR)

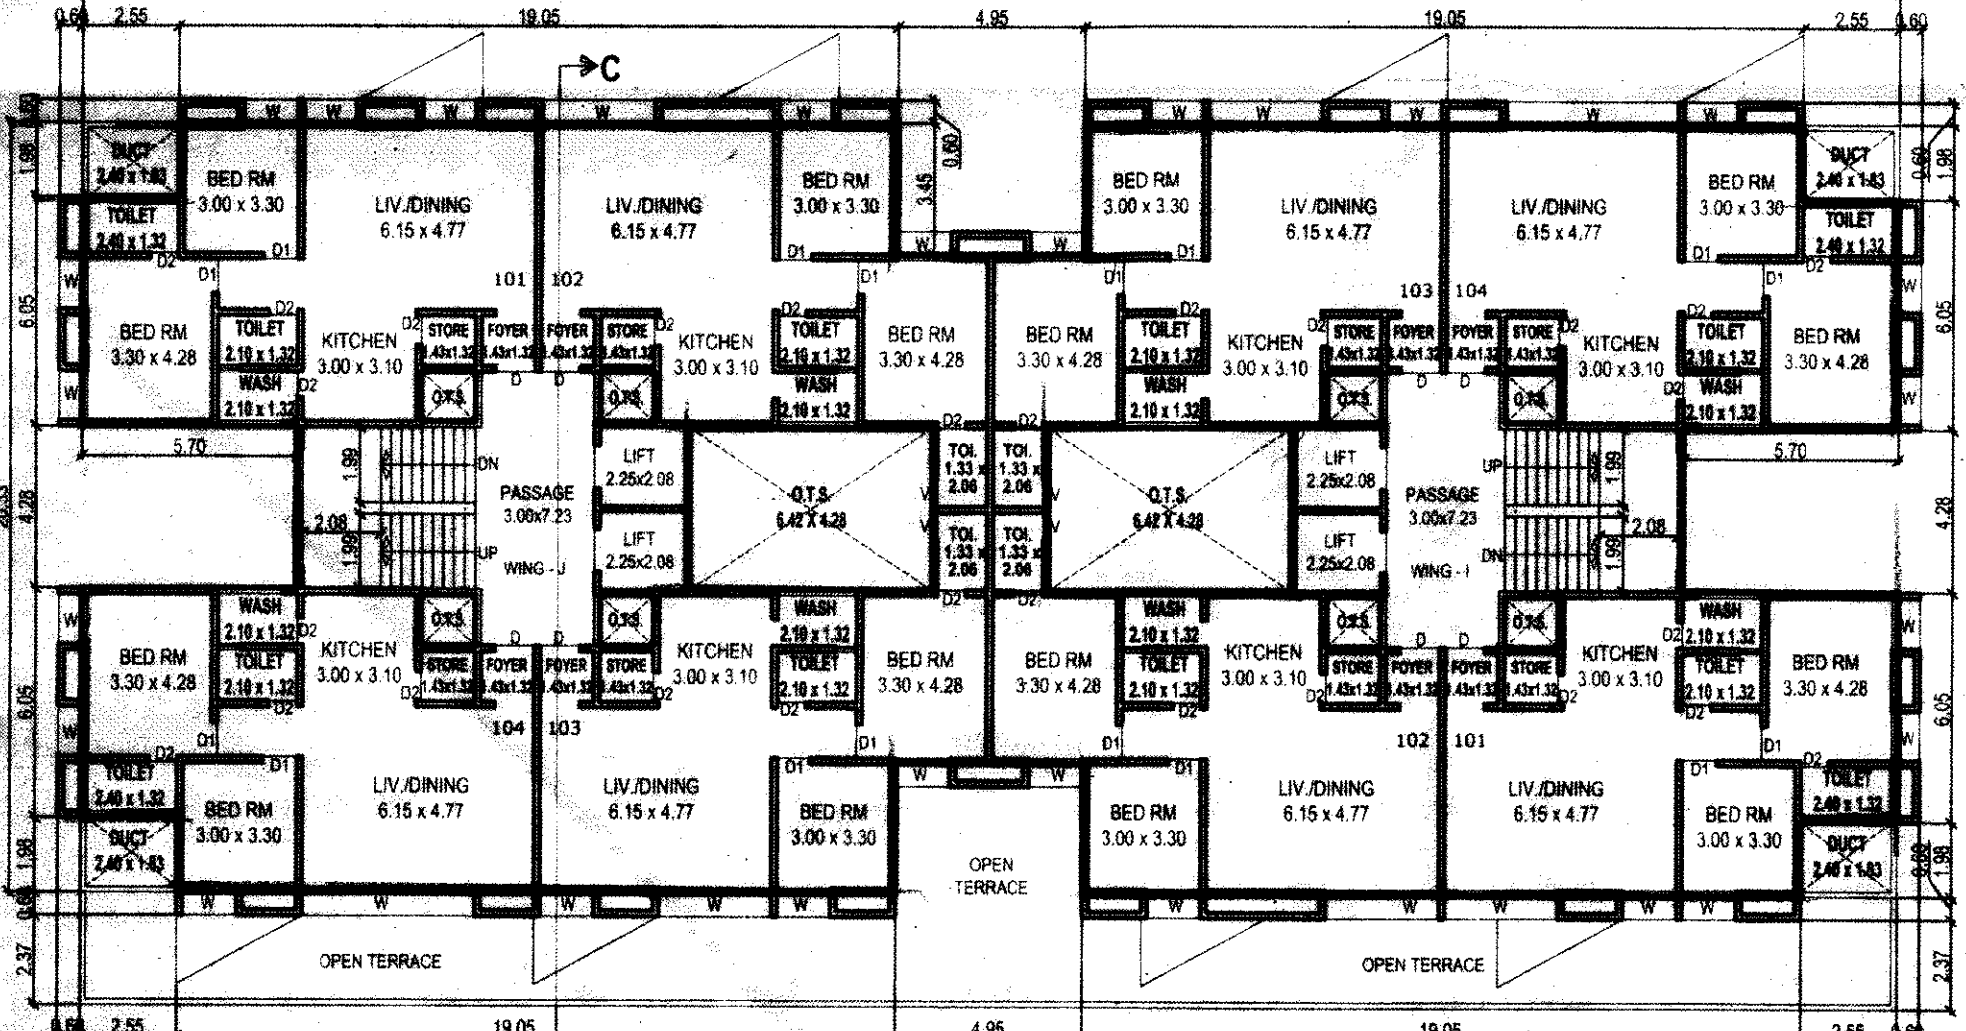


WING = I & J
FIRST FLOOR PLAN
B.AREA : 772.76 SQ.MTS.
DEDUCTION : STAIR + LIFT 2 NOS. = 113.73 SQ.MTS.
F.S.I. AREA : 659.03 SQ.MTS.

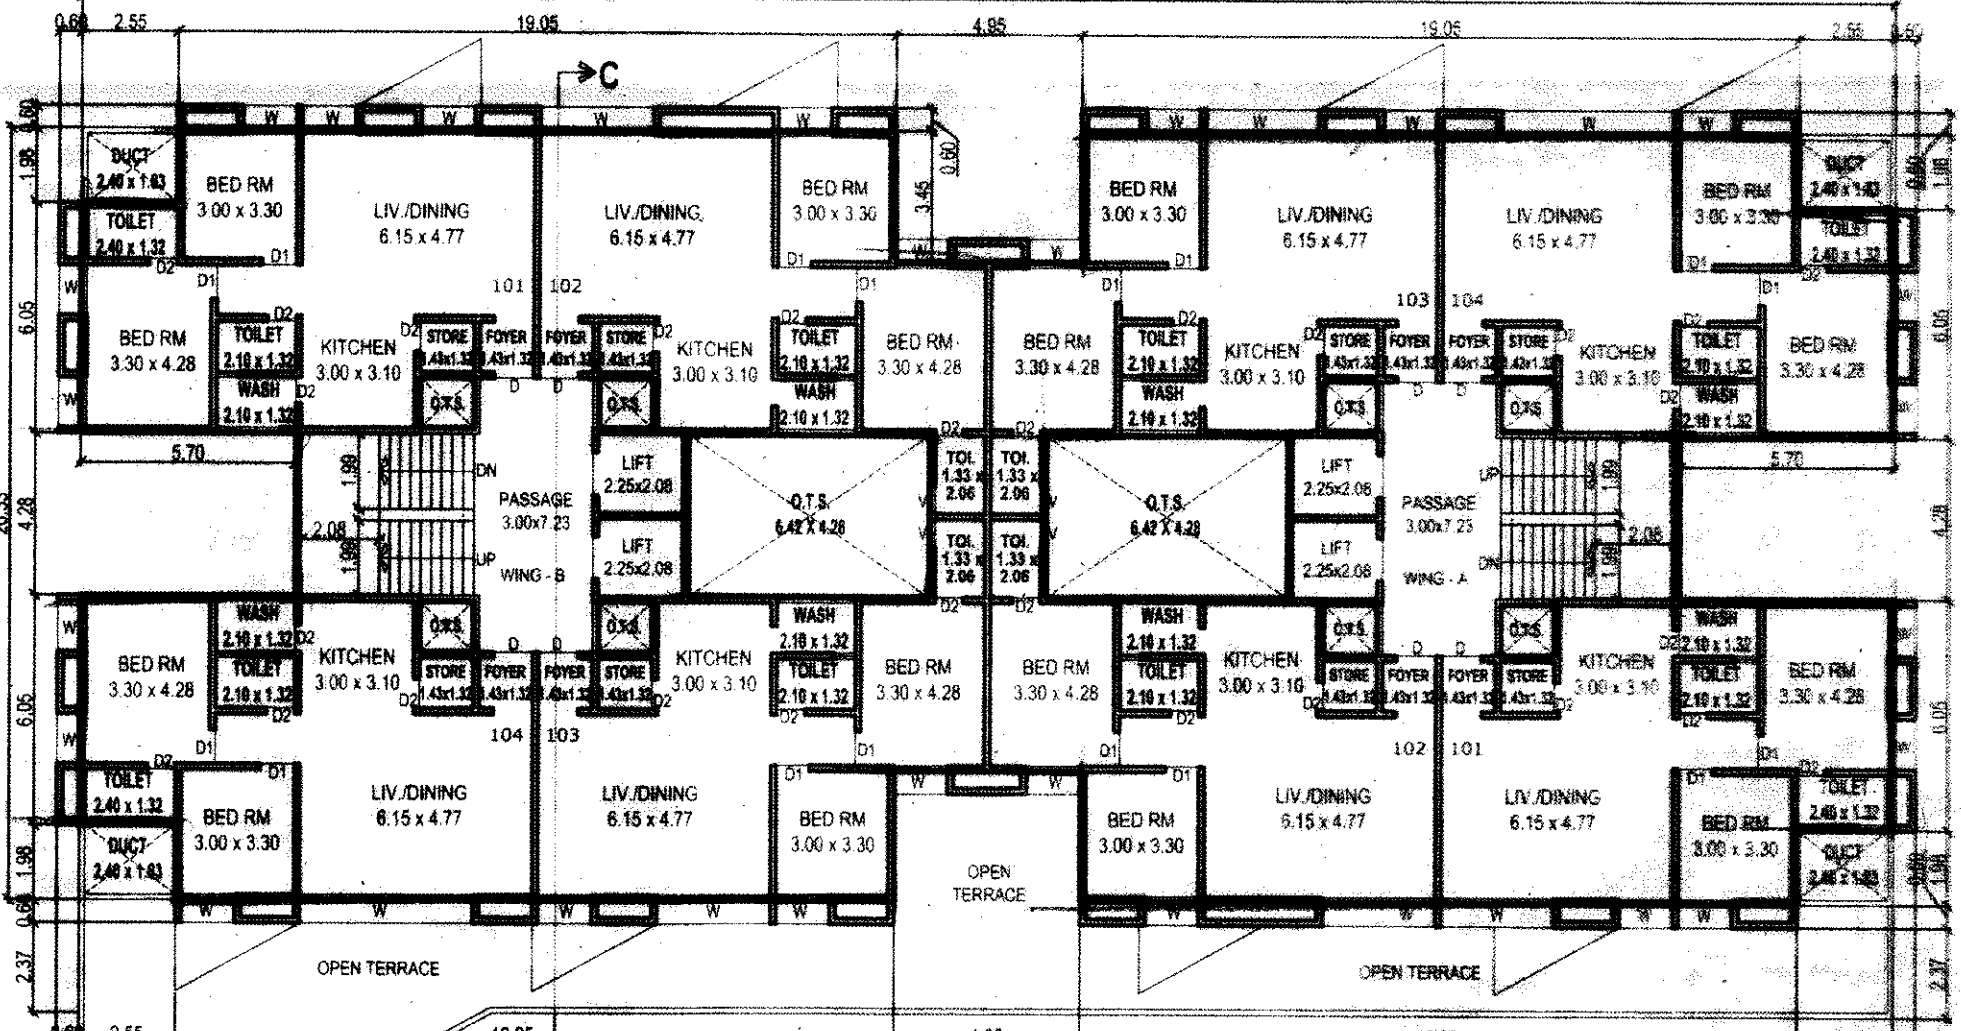

WING = A & B
FIRST FLOOR PLAN
B.AREA : 772.76 SQ.MTS.
DEDUCTION : STAIR + LIFT 2 NOS. = 113.73 SQ.MTS.
F.S.I. AREA : 659.03 SQ.MTS.

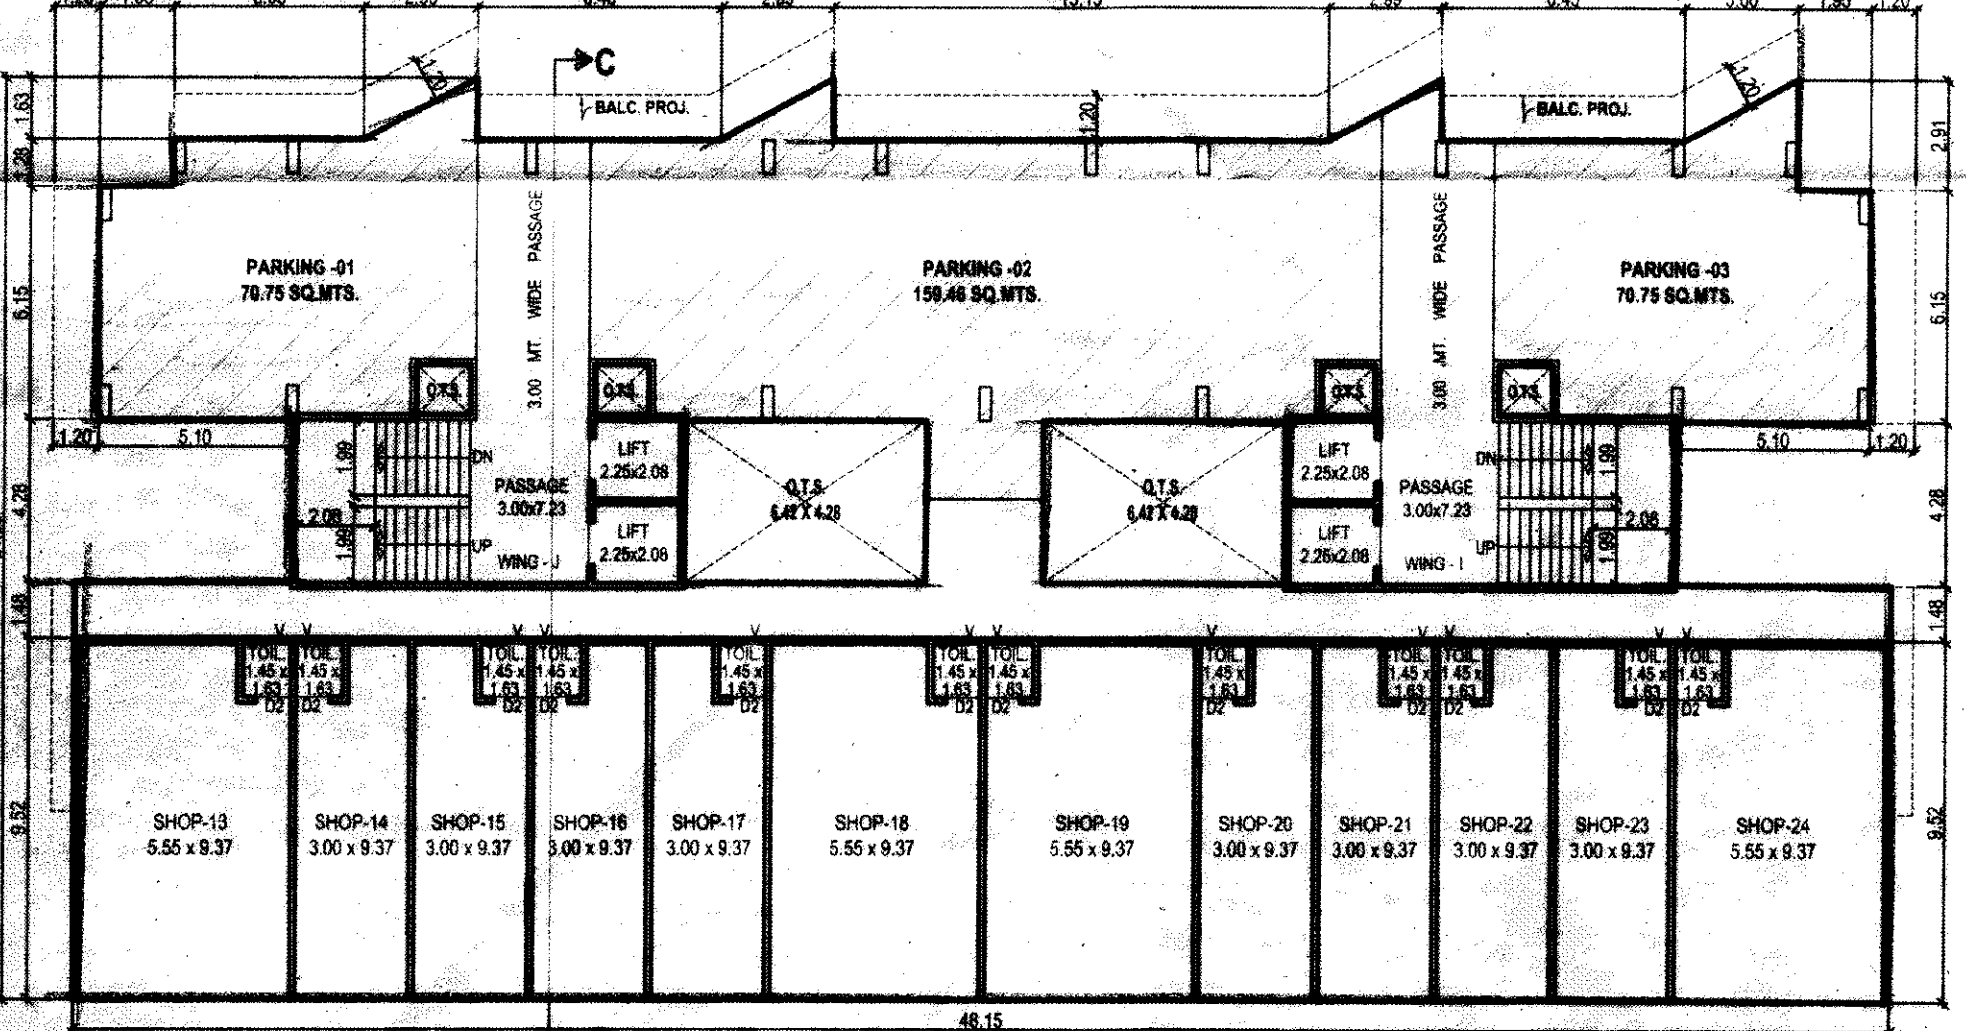

WING = I & J
GROUND FLOOR PLAN
BUILT UP AREA : 977.37 SQ.MT.
F.S.I. AREA : 458.23 SQ.MT. (COMMERCIAL)
PARKING AREA : 300.96 SQ.MT. / SCALE : 1.0 C.M. TO 2.00 METER

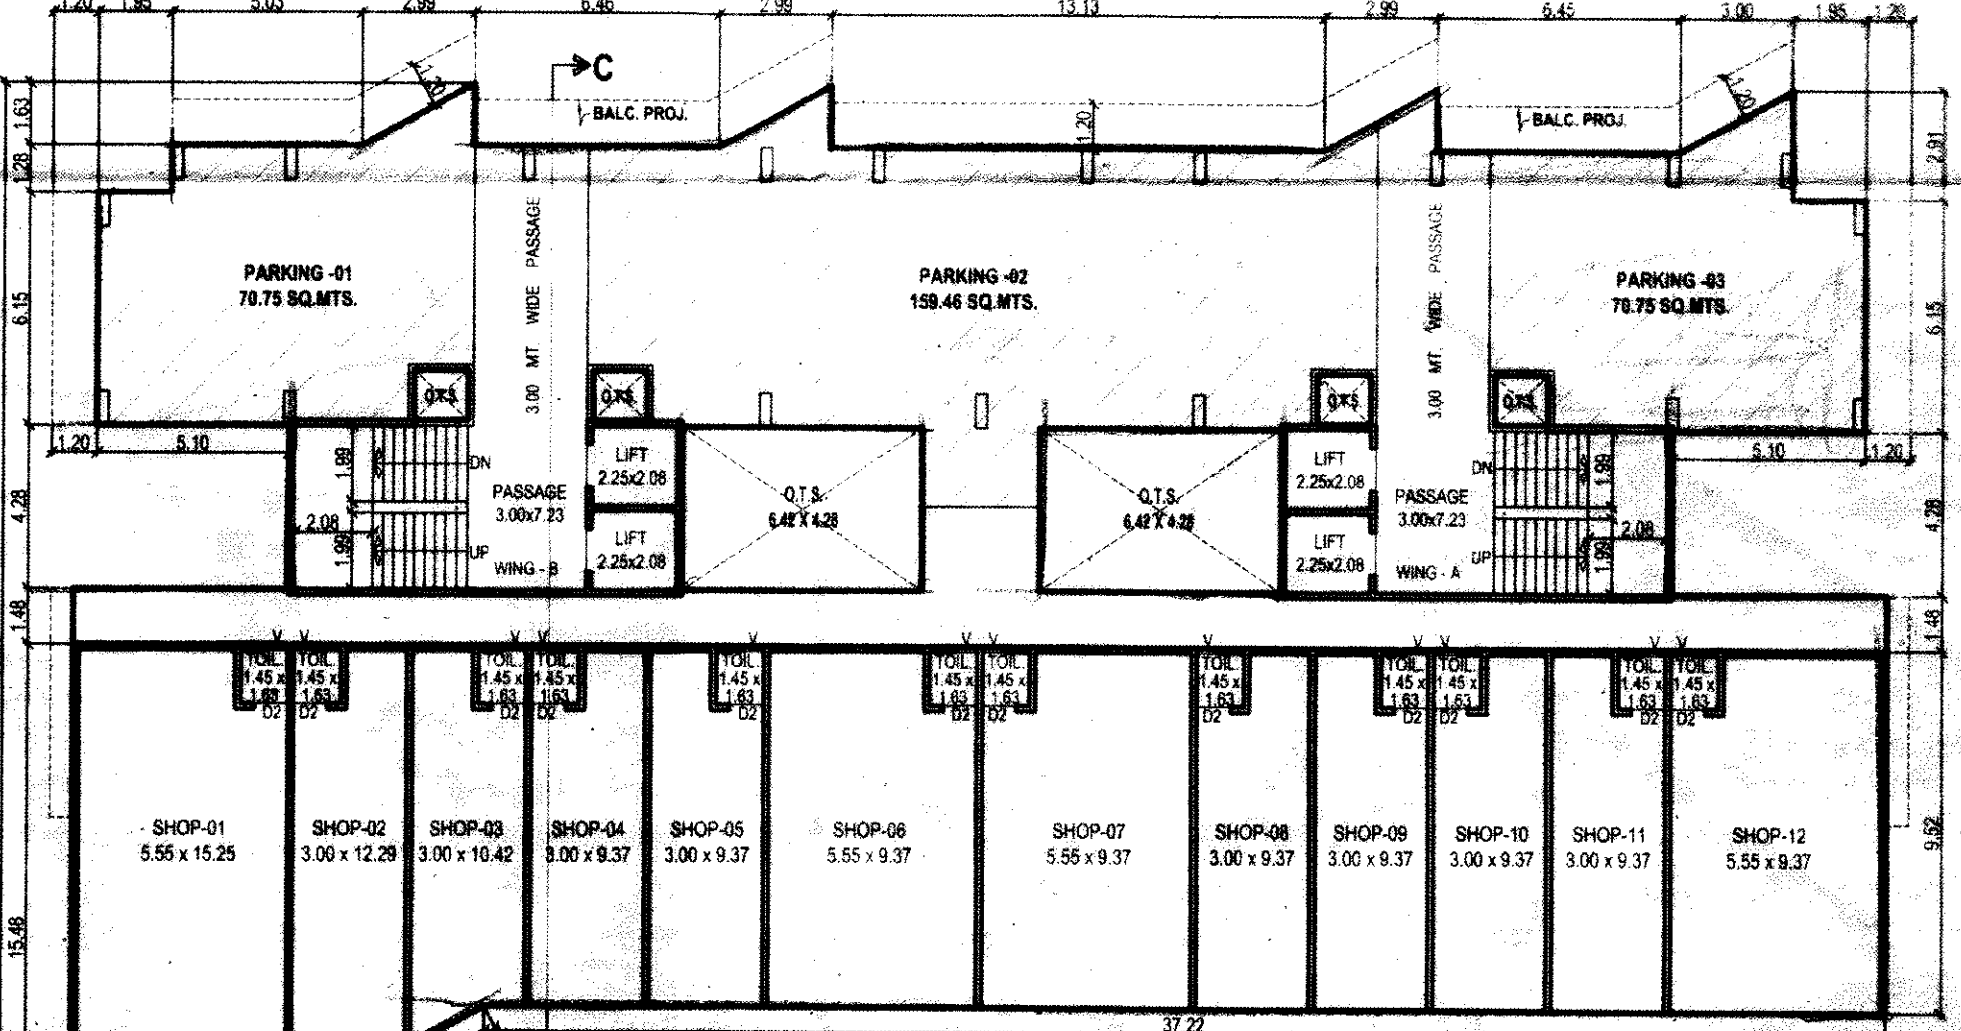

WING = A & B
GROUND FLOOR PLAN
BUILT UP AREA : 1009.96 SQ.MT.
F.S.I. AREA : 490.63 SQ.MT. (COMMERCIAL)
PARKING AREA : 300.96 SQ.MT. / SCALE : 1.0 C.M. TO 2.00 METER


PROPOSED BUILDING PLAN FOR "NYSA SKYDALE" IN WING = C,D,G & H IN R.S. NO : 35 & 36,
O.P.NO : 35 & 36, F.P.NO : 35 & 36, T.P.S. NO : 47 (DRAFT) AT VILLAGE - CHHANI, TA. -DIST. : VADODARA.

Stamp & Signature Of Approval

5/7


Approved Subject to Condition laid
Down in Building Permission
Ward No. HB-6194-25
Order No. 8019191
Date: 20/11/2015

Dr. T. S. Desai
Vice-Chief Engineer
Vadodra Municipal Corporation
સાચી સચોટી સિદ્ધાંતો વાળા

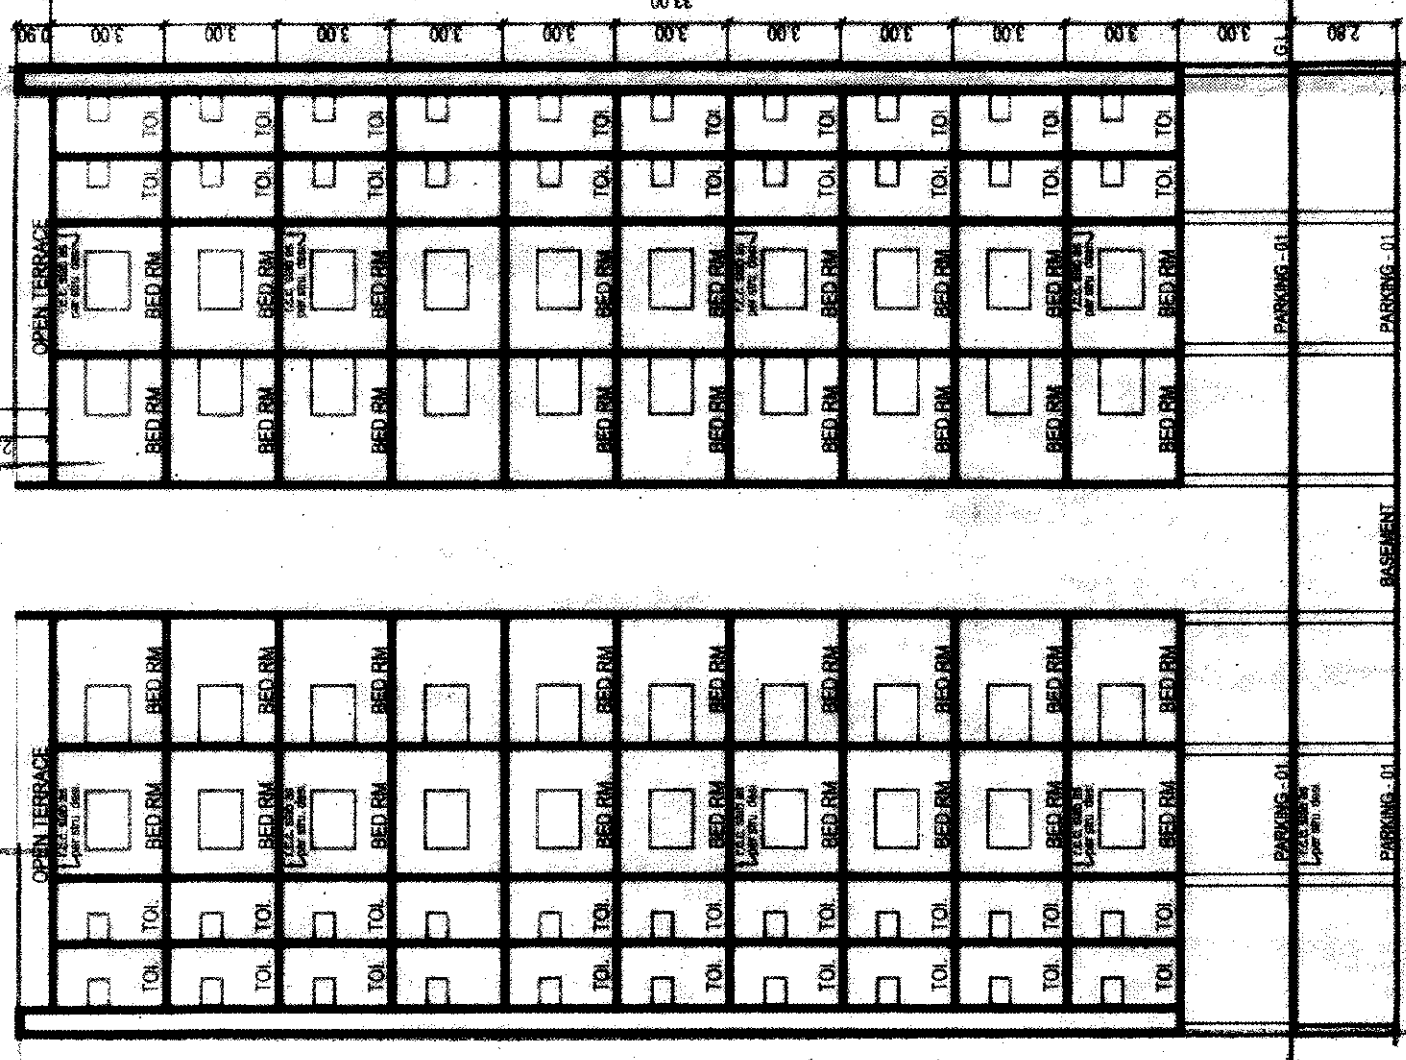

ELEVATION

SECTION : A-A

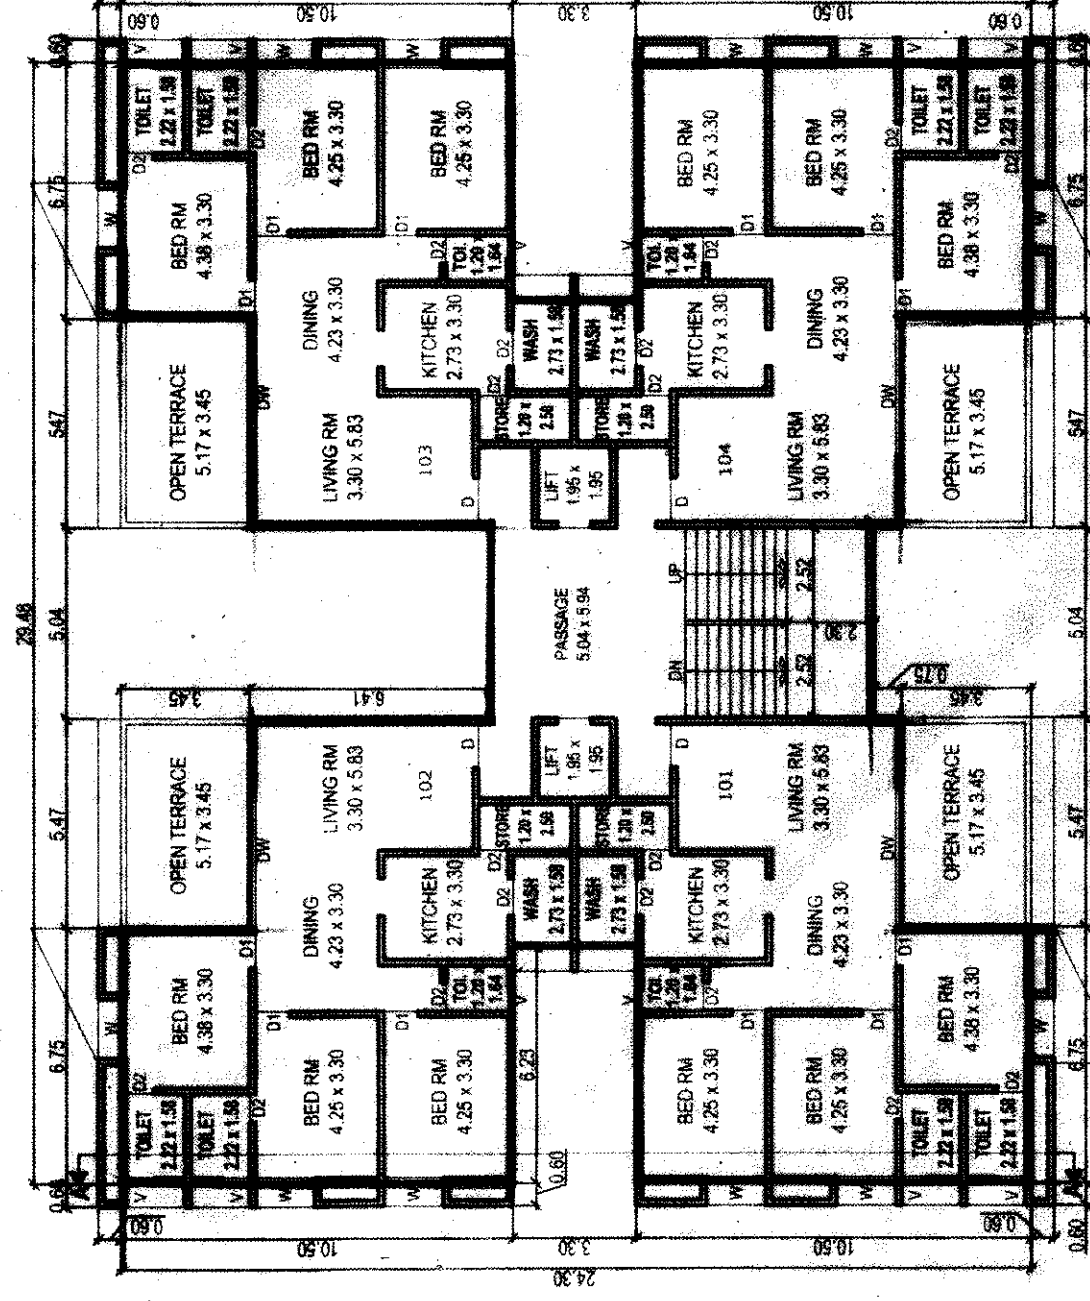


WING = C,D,G & H

FIRST FLOOR PLAN

B. AREA : 512.38 SQ.MTS. (EACH WING)

DEDUCTION : STAIR + LIFT 1 NOS. = 76.21 SQ.MTS. (EACH WING)

F.S.I. AREA : 436.17 SQ.MTS. (EACH WING)

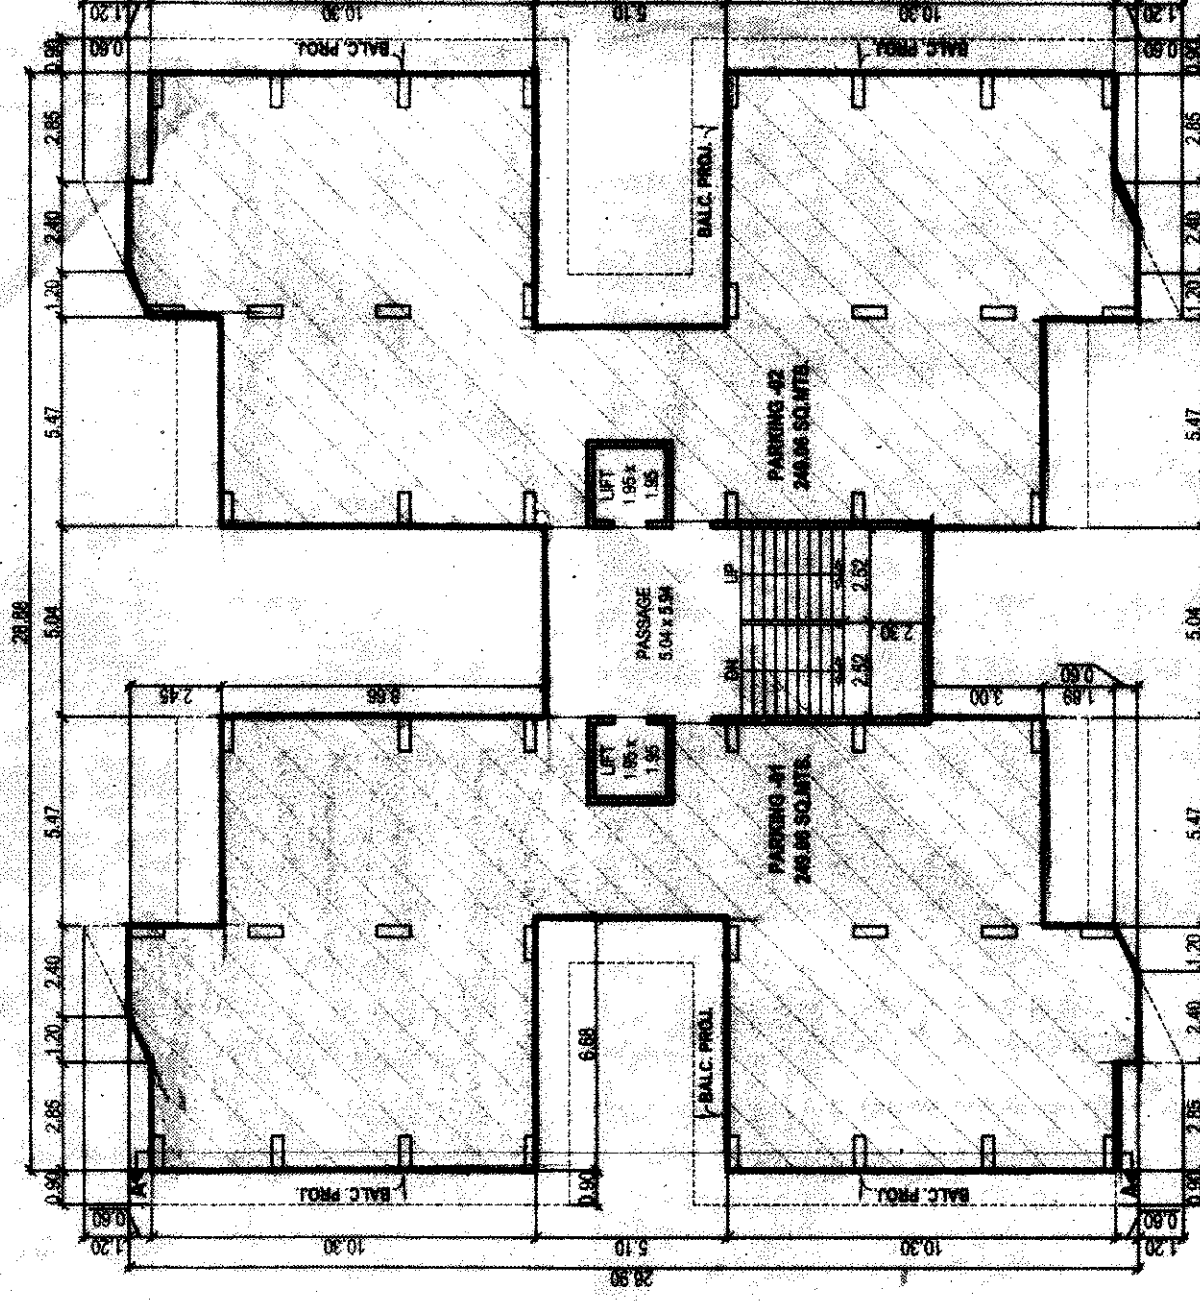


WING = C,D,G & H

GROUND FLOOR PLAN

BUILT UP AREA : 561.73 SQ.MT.

F.S.I. AREA : 0.00 SQ.MT.

PARKING AREA : 488.12 SQ.MT. / SCALE : 1.0 CM. TO 2.00 METER

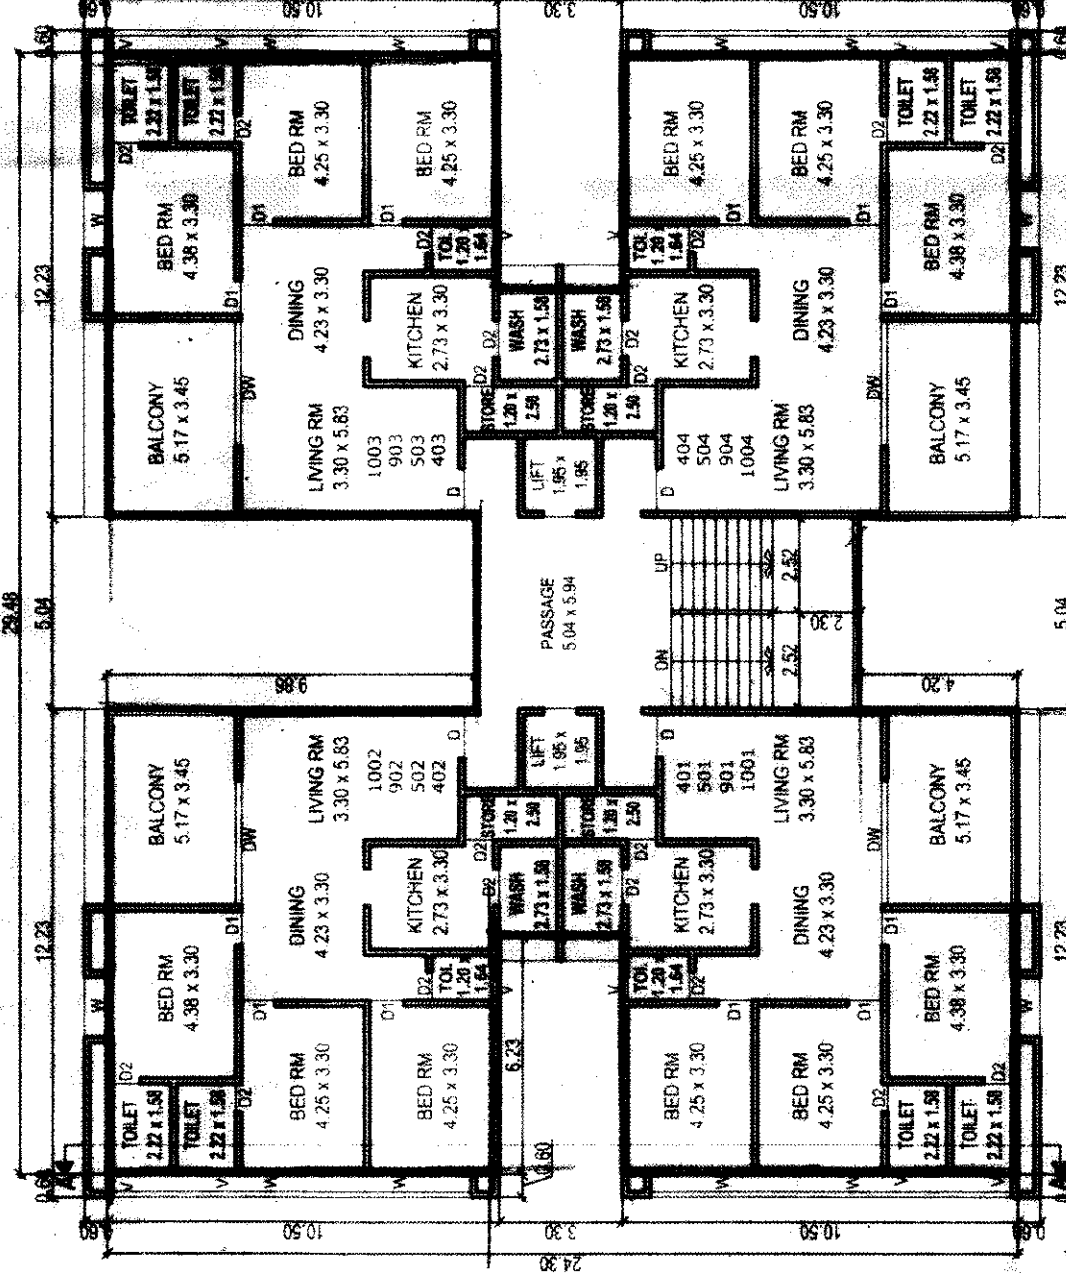


WING = C,D,G & H

4,5,9 & 10TH FLOOR PLAN

B. AREA : 587.83 SQ.MTS. (EACH FLOOR) (EACH WING)

DEDUCTION : STAIR + LIFT 1 NOS. = 76.21 SQ.MTS. (EACH FLOOR) (EACH WING)

F.S.I. AREA : 511.72 SQ.MTS. (EACH FLOOR) (EACH WING)

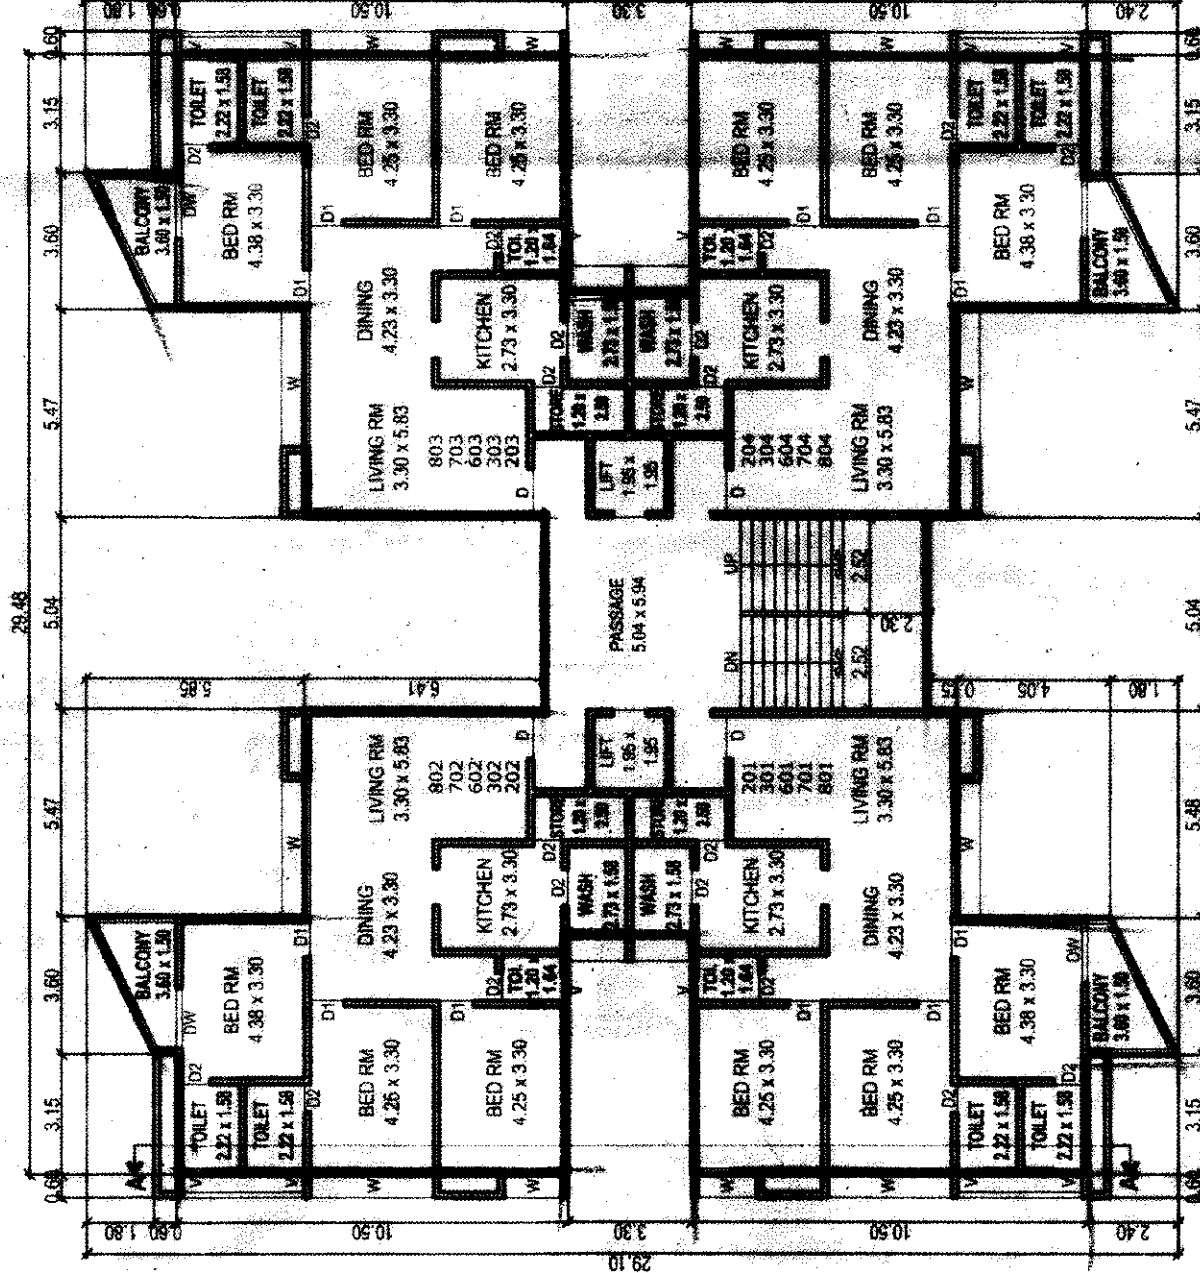

WING = C,D,G & H

2,3,6,7 & 8TH FLOOR PLAN

B. AREA : 534.00 SQ.MTS. (EACH FLOOR) (EACH WING)

DEDUCTION : STAIR + LIFT 1 NOS. = 76.21 SQ.MTS. (EACH FLOOR) (EACH WING)

F.S.I. AREA : 457.79 SQ.MTS. (EACH FLOOR) (EACH WING)

Schedule of Opening

Doors	D	1.08 X 2.13
	D1	0.80 X 2.13
	D2	0.75 X 2.13
Windows	W	1.83 X 1.20
	W1	0.90 X 0.90
	W1	0.81 X 1.20
Ventilation	V	0.61 X 0.61

Signature Of Owners / Builders.

Handwritten signature

Handwritten signature

Owner / Builder / Organizer / Developer
or Authorised Agent of Owner

Signature Of Architects-Engineers

Handwritten signature

DE DISHA
Architects-Engineers

124, 125 First floor, Ashwamegh Complex,
Opp. Sayaji Vilas Club, Rajmahal Road,
Vadodra-390 001. Ph. (0265) - 2419241
V.M.S.S. LIC. NO : ER / 56 / 2013 TO 2016
V.U.D.A LIC. NO : 68 / 2013 TO 2016