
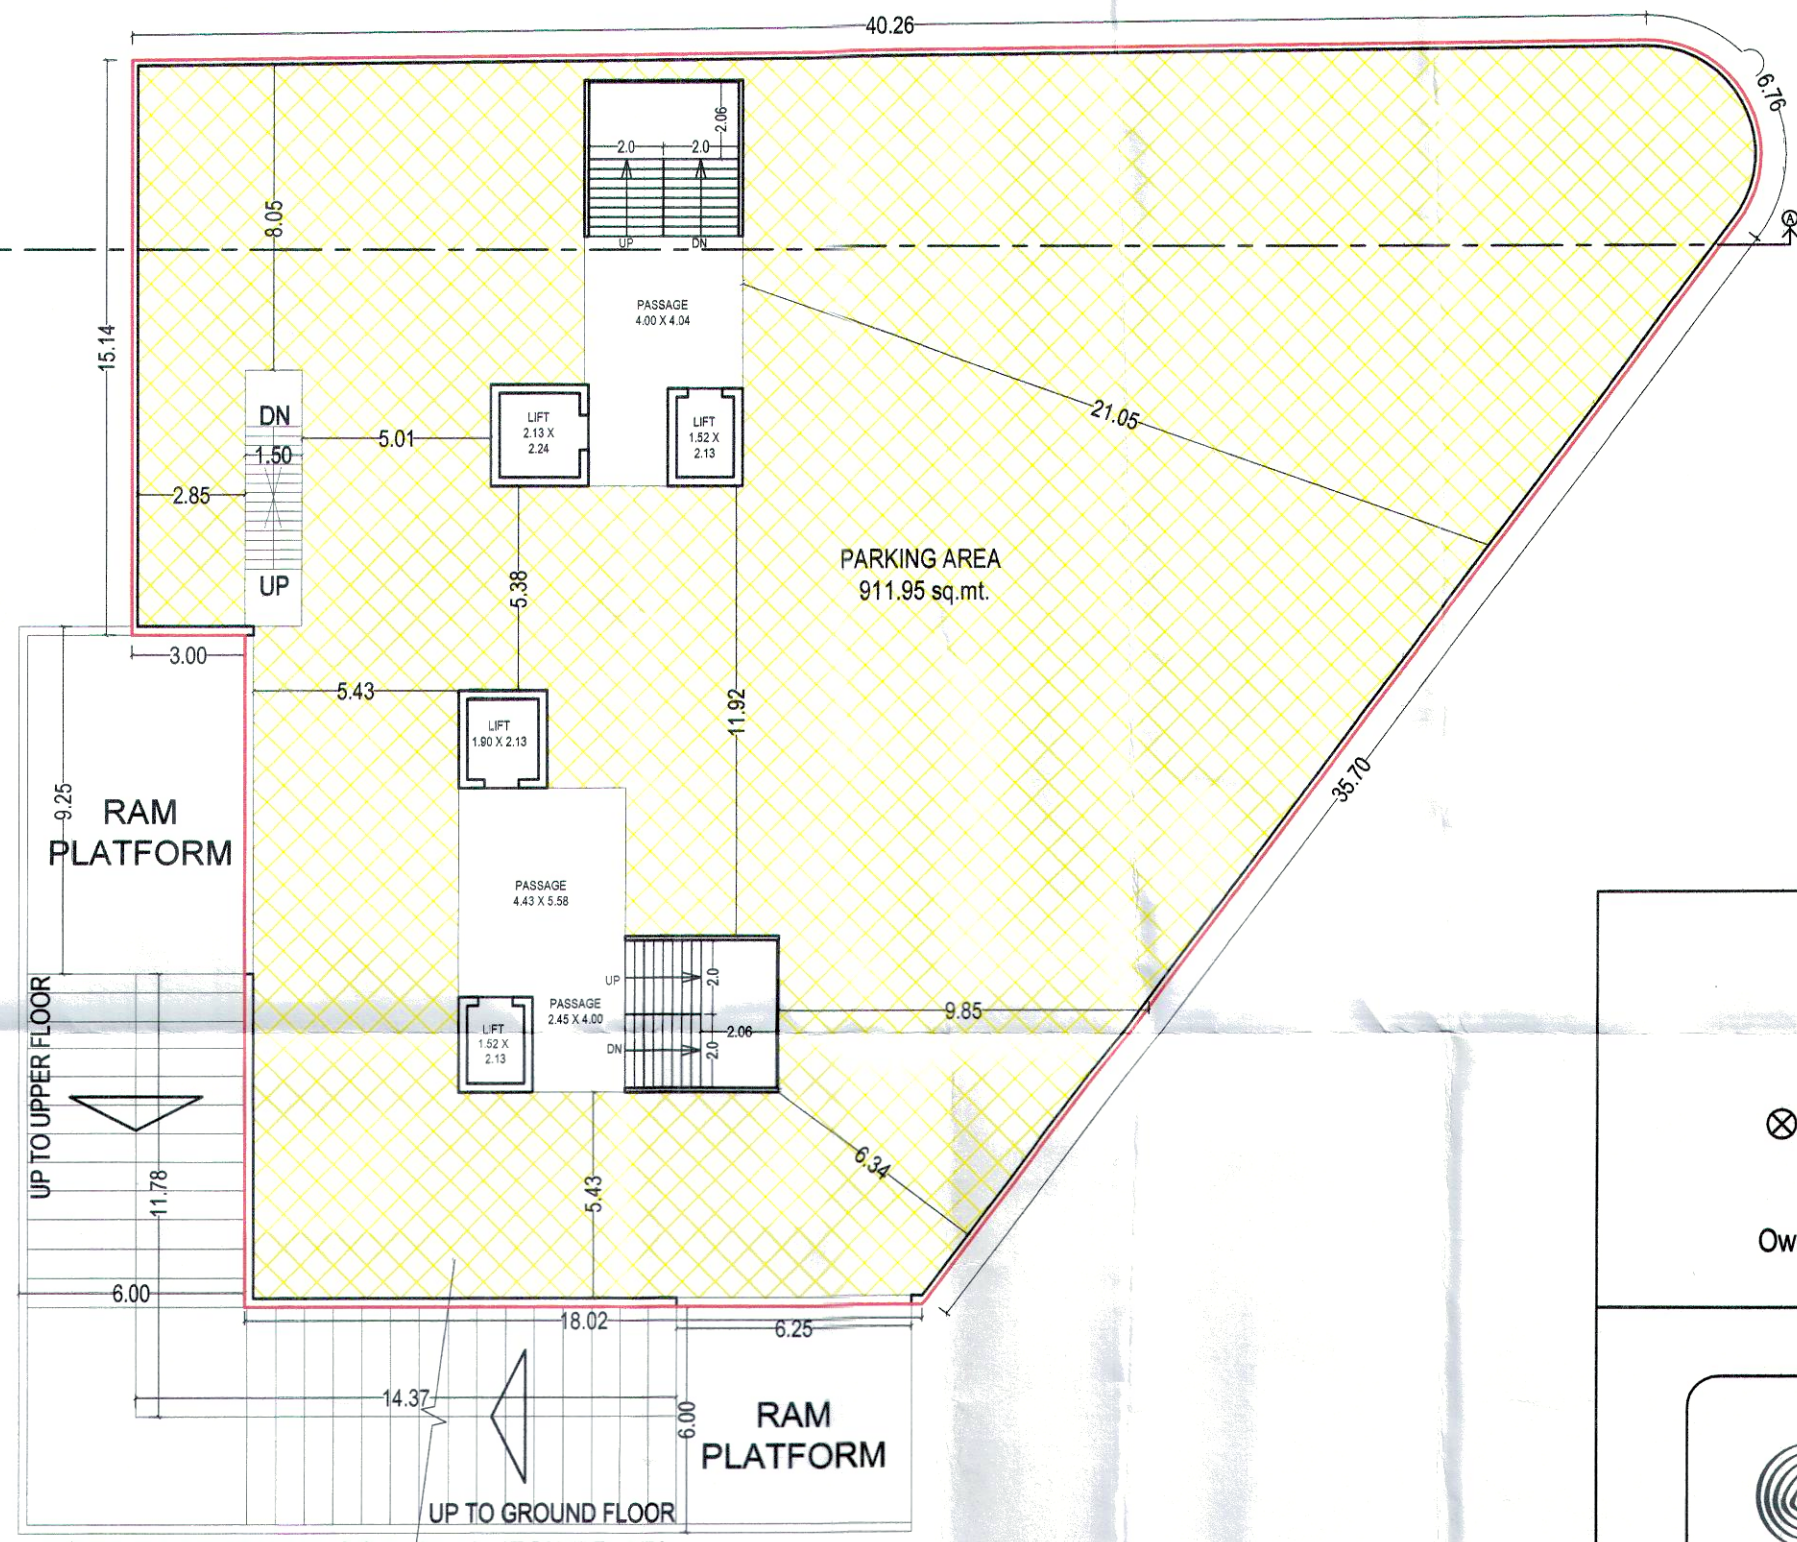
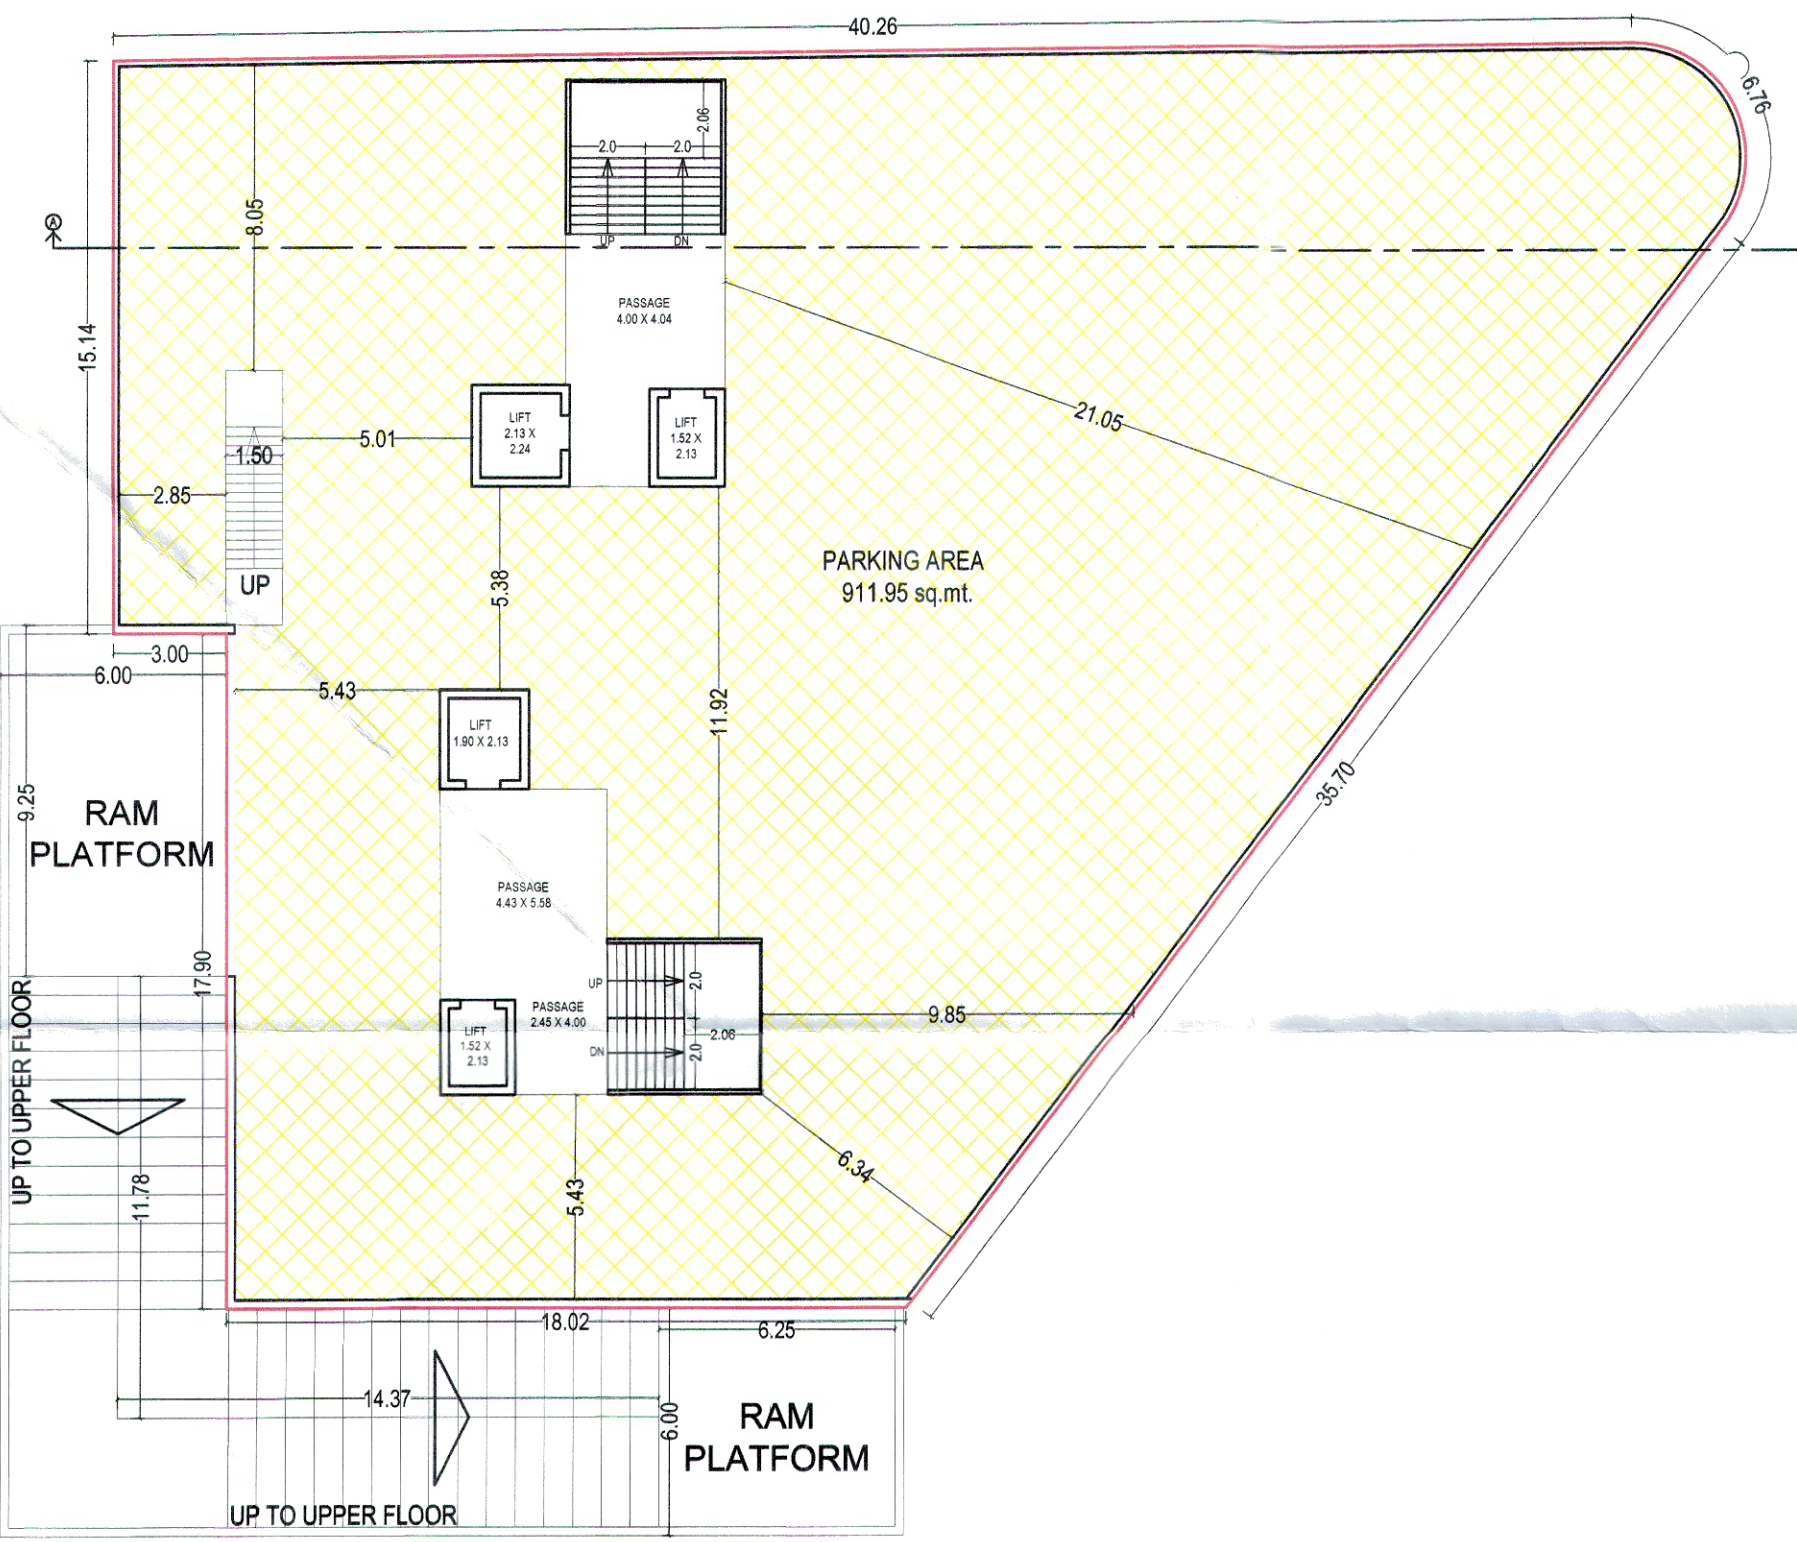
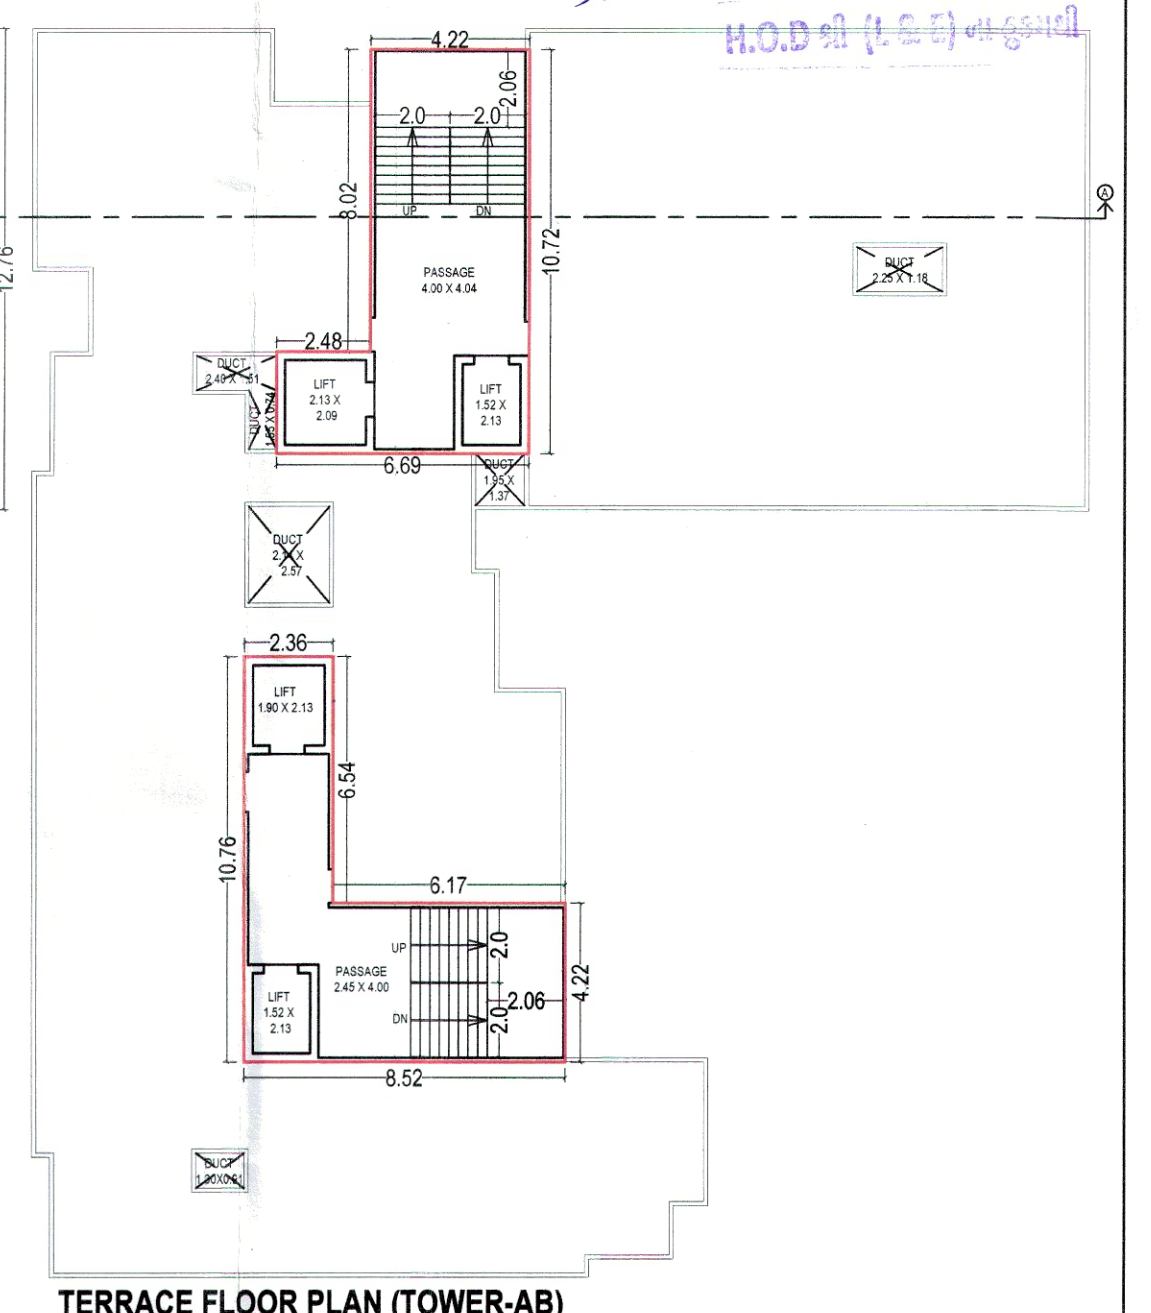
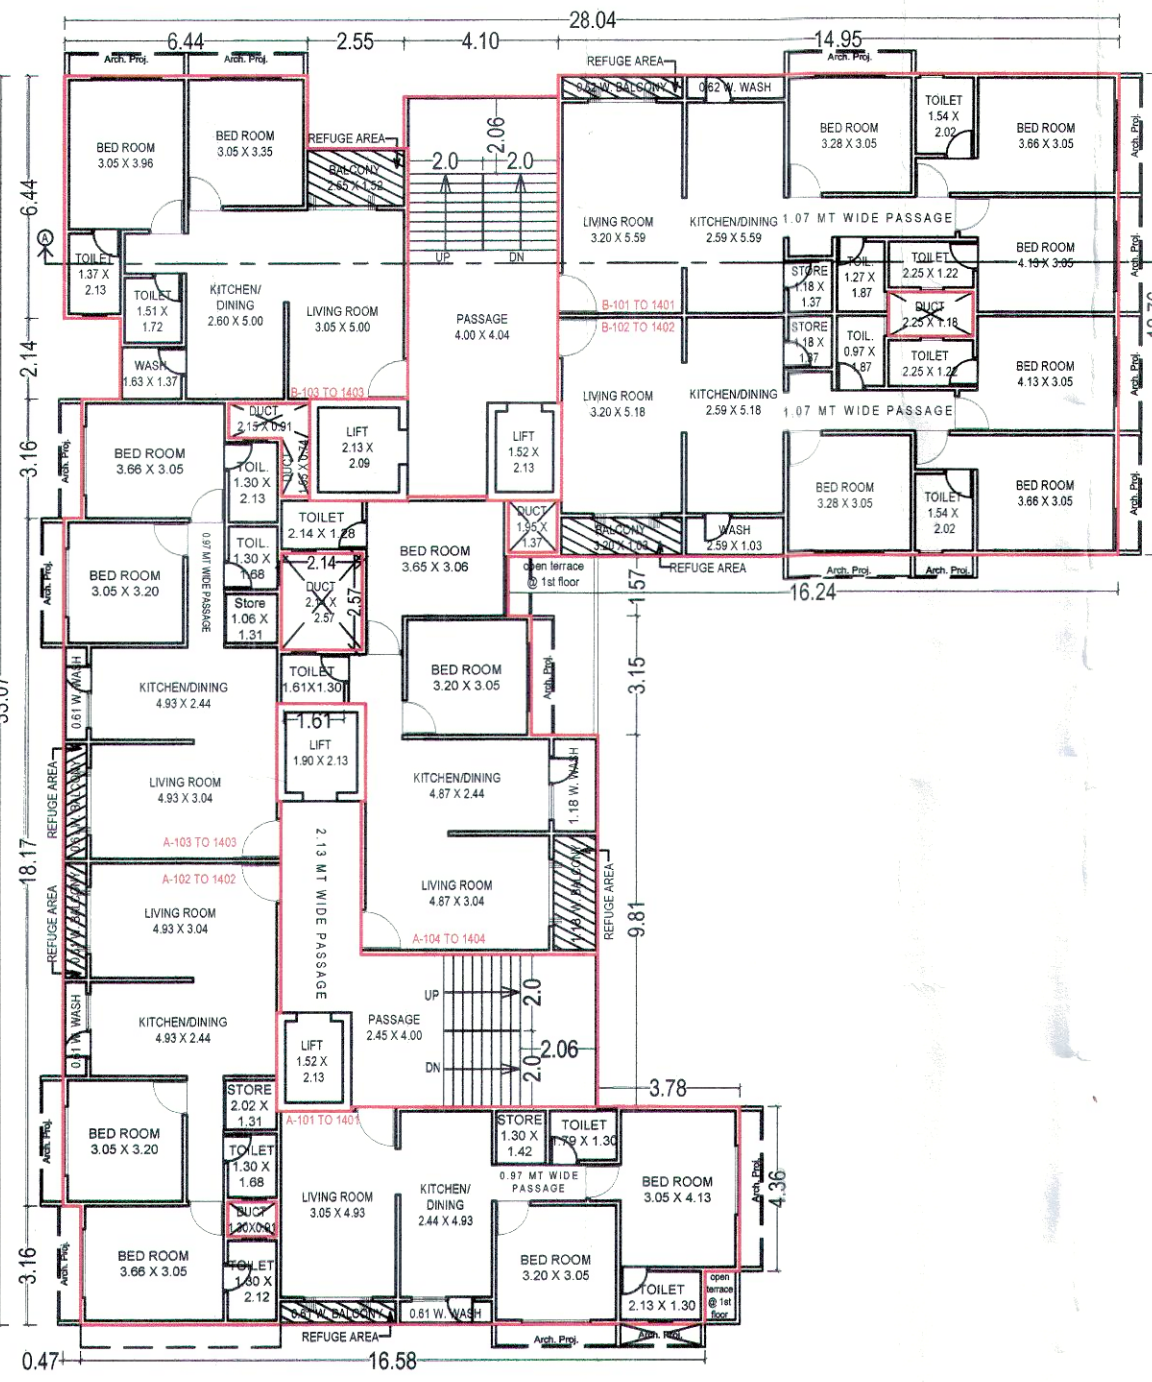


PROPOSED RESIDENTIAL LAY-OUT & BUILDING PLAN OF R.S.No : 1029/PAKI , F.P.NO. : 2/2
223/2 , O.P.NO. : 223/2 , T.P.NO. : 49 (CHHANI), AT VILL: CHHANI, DIST. VADODARA.

Approved in Condition laid
Down in Building Regulations
Ward No. 2
Order No. HB-V/23-28
Date 9-8-23

1/c *Ushu*
5.4.2023
Dy. Town Development Officer
Vadodara Mahanagarpalika
H.O.D. (P.S.)

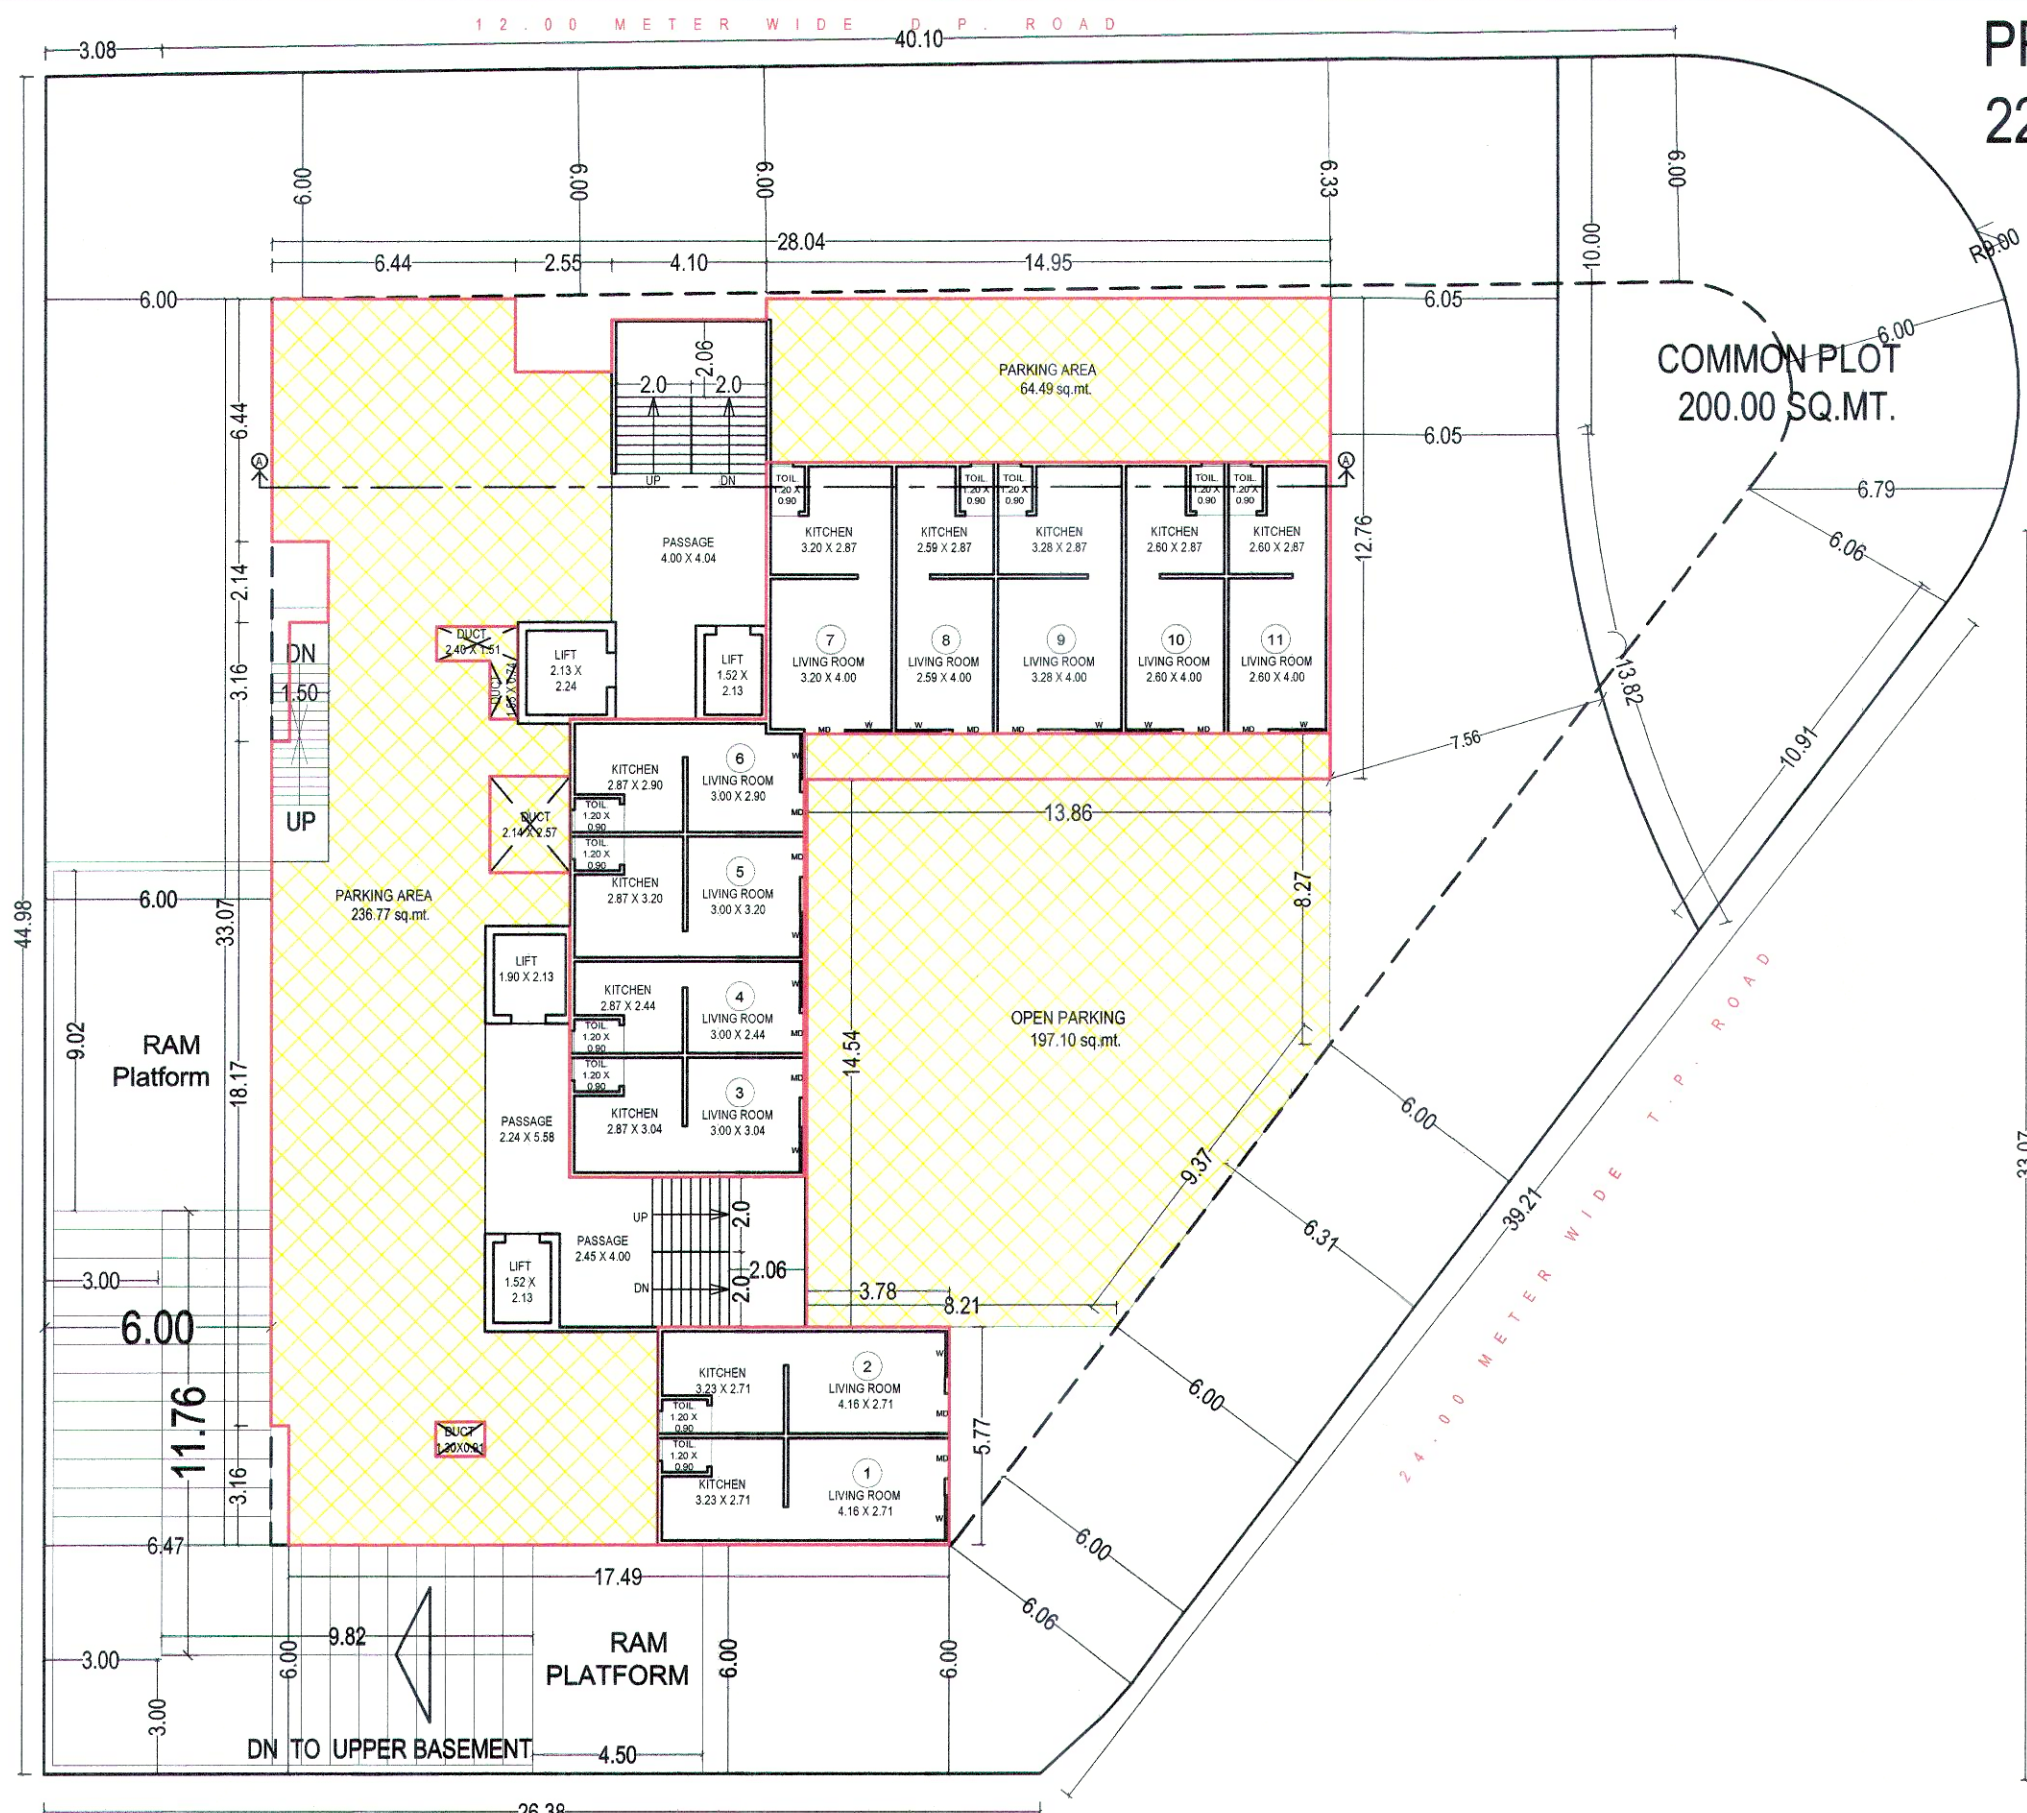

SCALE : 1.00 CM. = 2.00 MT.

Owner / Builder / Organiser / Developer
Or Authorised Agent of Owner

RUCHIR SHETH
ARCHITECT
DESIGN STUDIO
architects & interiors
VMC LIC.NO. C/AOR-57/18 TO 23